


P:\2017\171712\1.01\W-5600\USTO\Structures\Culverts\E2076\DWG\W5600_E2076_WE I_CULVERT.dgn
 3/20/2019 1:03:03 PM

DRAWN BY : B.C. HUNT DATE : 4-18
 CHECKED BY : J.A. DILWORTH DATE : 5-18

DOCUMENT NOT CONSIDERED FINAL
UNLESS ALL SIGNATURES COMPLETED

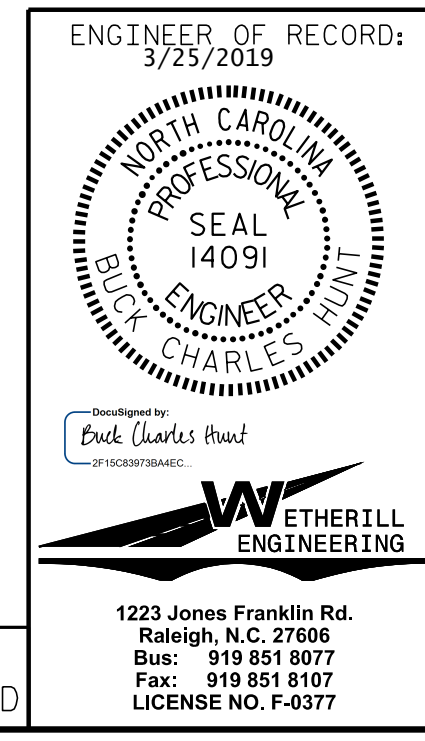

1223 Jones Franklin Rd.
 Raleigh, N.C. 27606
 Bus: 919 851 8077
 Fax: 919 851 8107
 LICENSE NO. F-0377

PROJECT NO. W-5600
JOHNSTON COUNTY
 STATION: 45+66.22 -L-
 SHEET 6 OF 10

STATE OF NORTH CAROLINA DEPARTMENT OF TRANSPORTATION RALEIGH TRIPLE BARREL 2 @ 6 FT. X 6 FT. 1 @ 5 FT. X 6 FT. CONCRETE BOX CULVERT RIGHT EXTENSION					
REVISIONS					
NO.	BY:	DATE:	NO.	BY:	DATE:
1			3		
2			4		
SHEET NO.					C1-6
TOTAL SHEETS					10