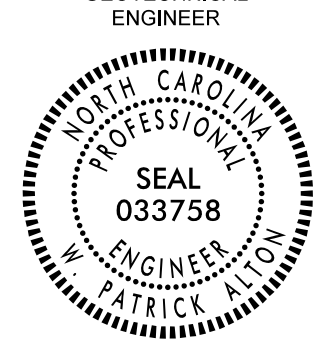
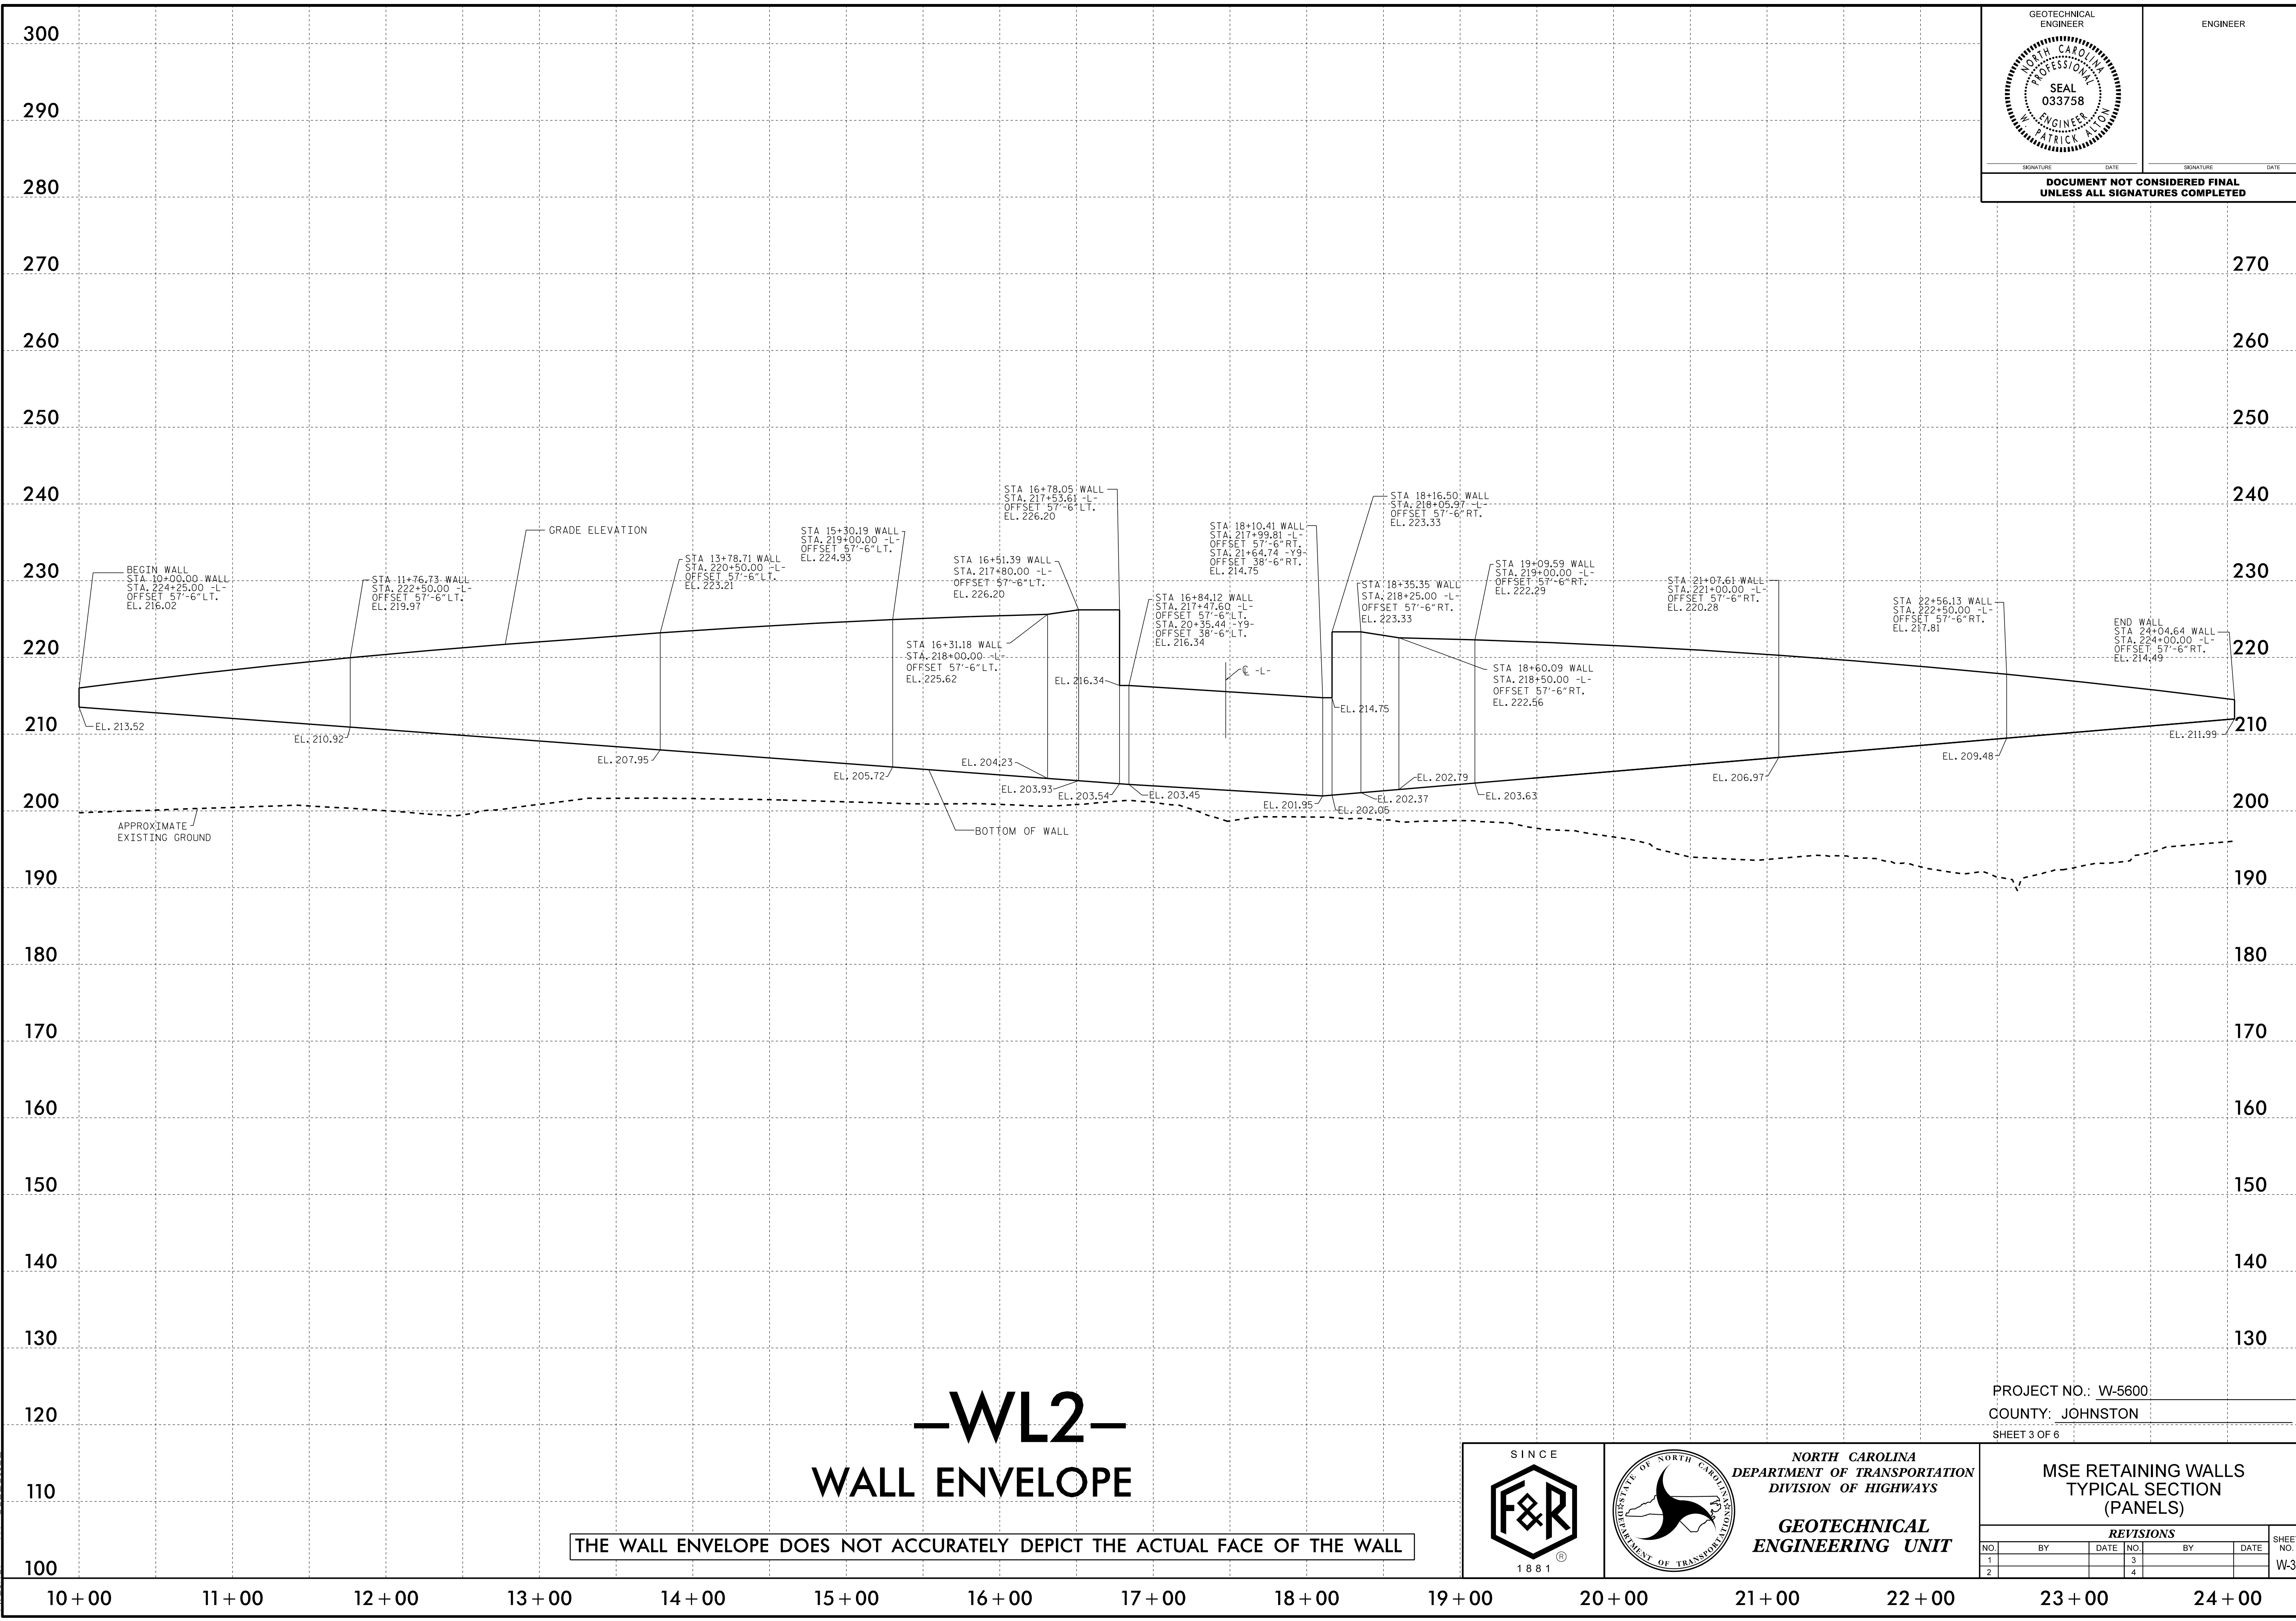

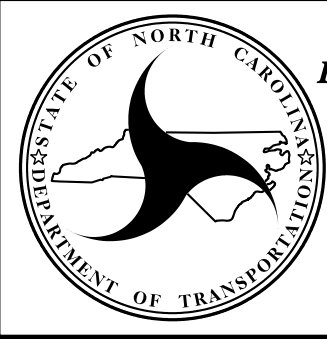


05-NOV-2018 14:54
 F:\Projects_66\66102\W-3\W-3.dgn
 W-3.dgn
 5/14/99

GEOTECHNICAL ENGINEER  SEAL 033758 PATRICK A. TOTH	ENGINEER SIGNATURE _____ DATE _____
DOCUMENT NOT CONSIDERED FINAL UNLESS ALL SIGNATURES COMPLETED	



PROJECT NO.: W-5600
 COUNTY: JOHNSTON
 SHEET 3 OF 6

SINCE  1881	 NORTH CAROLINA DEPARTMENT OF TRANSPORTATION DIVISION OF HIGHWAYS	GEOTECHNICAL ENGINEERING UNIT	MSE RETAINING WALLS TYPICAL SECTION (PANELS)																								
<table border="1" style="width: 100%; border-collapse: collapse;"> <thead> <tr> <th colspan="6">REVISIONS</th> </tr> <tr> <th>NO.</th> <th>BY</th> <th>DATE</th> <th>NO.</th> <th>BY</th> <th>DATE</th> </tr> </thead> <tbody> <tr> <td>1</td> <td></td> <td></td> <td>3</td> <td></td> <td></td> </tr> <tr> <td>2</td> <td></td> <td></td> <td>4</td> <td></td> <td></td> </tr> </tbody> </table>			REVISIONS						NO.	BY	DATE	NO.	BY	DATE	1			3			2			4			SHEET NO. W-3
REVISIONS																											
NO.	BY	DATE	NO.	BY	DATE																						
1			3																								
2			4																								