


09/08/99

TIP PROJECT: W-5600

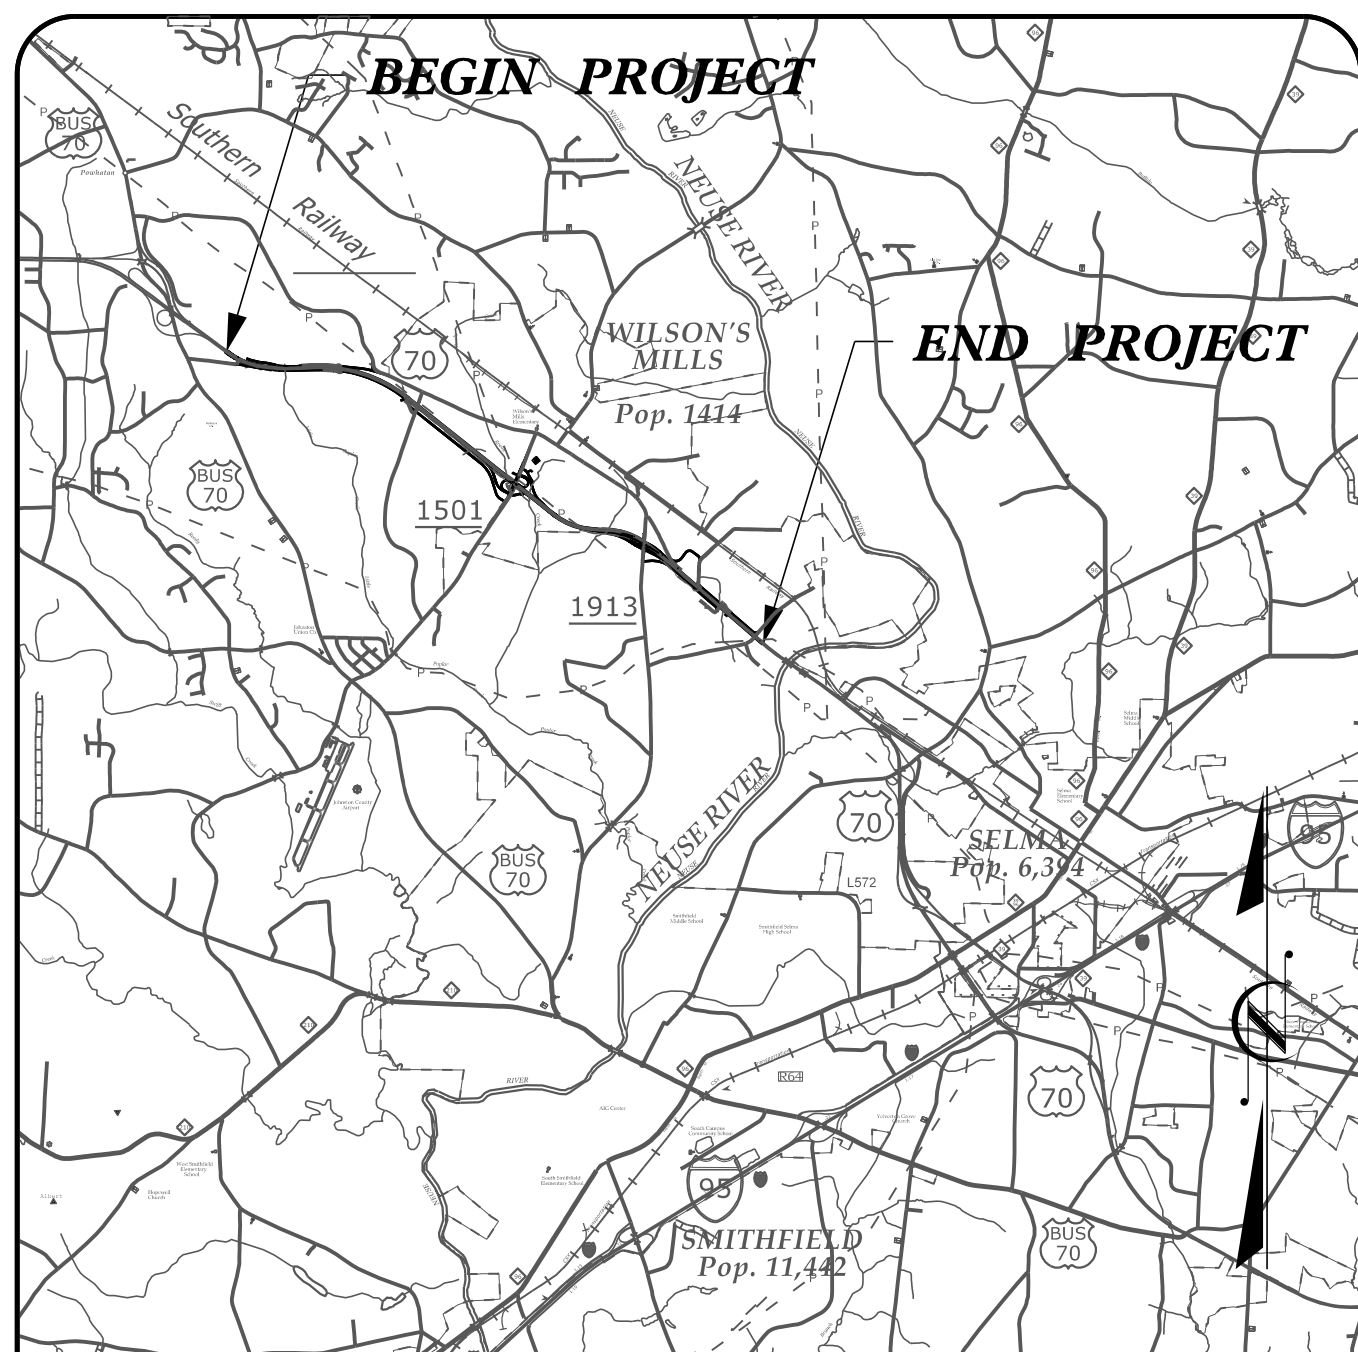

VICINITY MAP

See Sheet 1-A For Index of Sheets
See Sheet 1-B For Conventional Symbols

STATE OF NORTH CAROLINA
DIVISION OF HIGHWAYS


UTILITIES BY OTHERS PLANS
JOHNSTON COUNTY

LOCATION: US 70 FROM EAST OF US 70 BUSINESS
TO WEST OF NEUSE RIVER.

TYPE OF WORK: UTILITY RELOCATION


T.I.P. NO.	SHEET NO.
W-5600	UO-1

NOTE:
ALL UTILITY WORK SHOWN ON THIS SHEET WILL BE DONE BY OTHERS.
NO PAYMENT WILL BE MADE TO THE CONTRACTOR FOR UTILITY WORK SHOWN ON THIS SHEET.

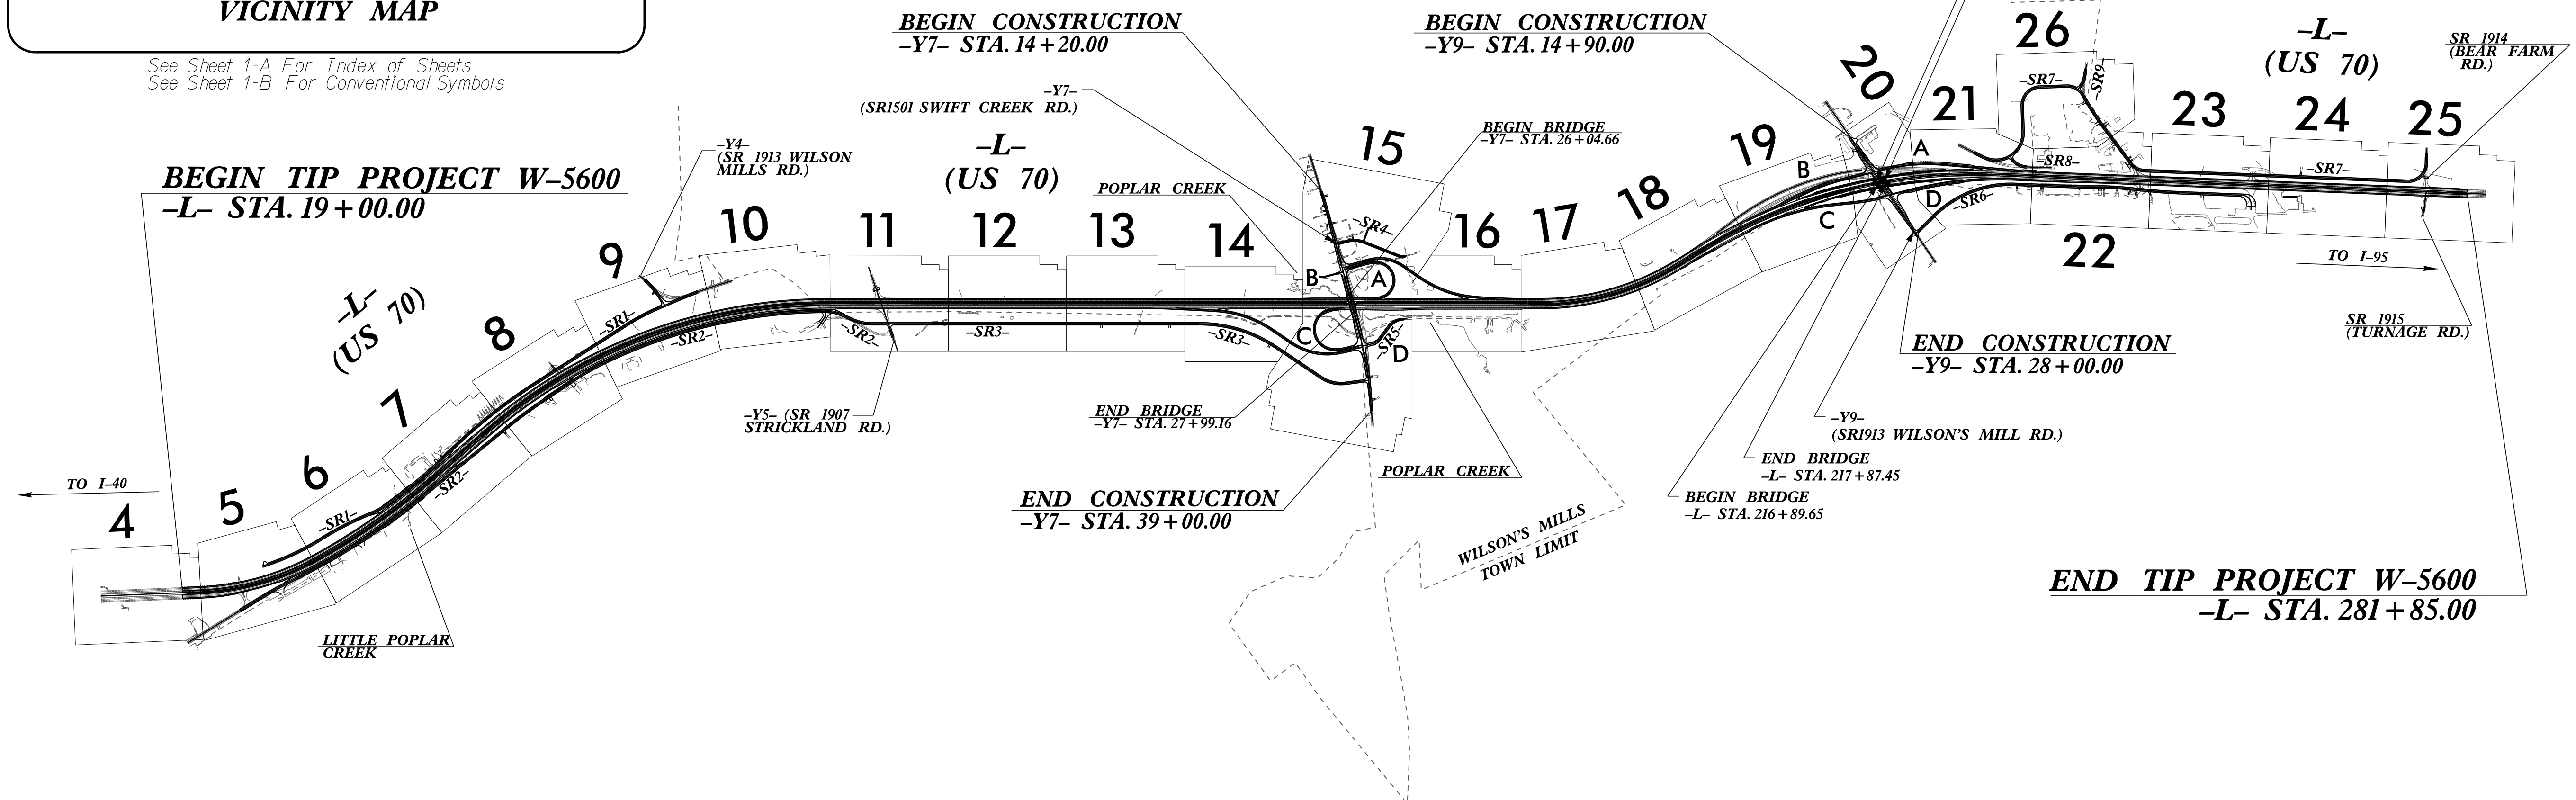

THIS IS A CONTROLLED-ACCESS PROJECT WITH ACCESS BEING LIMITED TO INTERCHANGES.

GRAPHIC SCALES

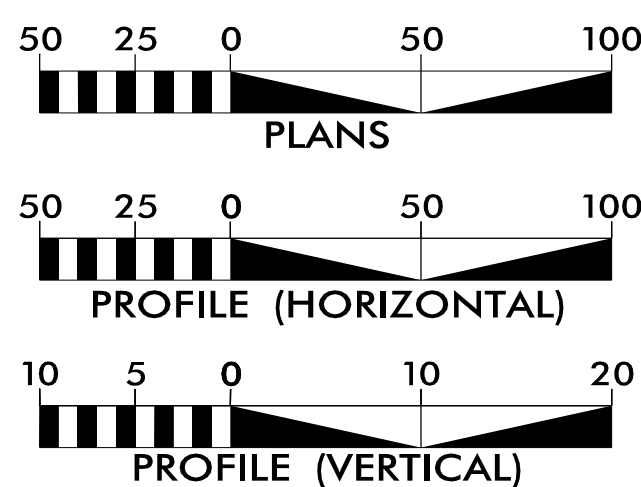

INDEX OF SHEETS

SHEET NO.:	DESCRIPTION:
UO-1	UBO TITLE SHEET
UO-2 THRU UO-24	UBO PLAN SHEETS

UTILITY OWNERS WITH CONFLICTS


- (A) POWER TRANSMISSION - DUKE ENERGY
- (B) POWER DISTRIBUTION - DUKE ENERGY
- (C) COMMUNICATION - CENTURYLINK
- (D) COMMUNICATION - CHARTER /SPECTRUM
- (E) COMMUNICATION - AT&T TRANSMISSION
- (F) COMMUNICATION - CONTEERRA
- (G) GAS - PIEDMONT NATURAL GAS

PREPARED IN THE OFFICE OF:



1223 Jones Franklin Rd. Raleigh, N.C. 27606
License No. F-0377
Bus: 919.851.8077 Fax: 919.851.8107

JOHN SCHRINER PROJECT UTILITY COORDINATOR
TYRON STALLINGS PROJECT UTILITY COORDINATOR

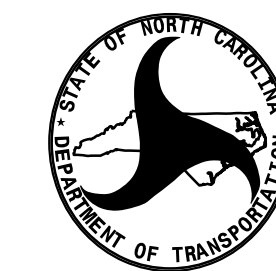

DIVISION OF HIGHWAYS
UTILITIES UNIT
1555 MAIL SERVICES CENTER
RALEIGH NC 27699-1555
PHONE (919) 707-6690
FAX (919) 250-4151

KEVIN BOWEN, PE DIVISION ENGINEER
ADDISON GAINNEY DIVISION PROJECT ENGINEER
KIM MOORE DIVISION UTILITY ENGINEER
BUTCH ZDELAR UTILITIES COORDINATOR


\$\$\$\$\$SYTIME\$\$\$\$\$
\$\$\$\$\$DGN\$\$\$\$\$
\$\$\$\$\$USERNAME\$\$\$\$\$

UTILITIES BY OTHERS

ALL PROPOSED UTILITY WORK SHOWN ON THIS SHEET WILL BE DONE BY OTHERS. NO PAYMENT WILL BE MADE TO THE CONTRACTOR FOR PROPOSED UTILITY WORK SHOWN ON THIS SHEET.

WETHERILL ENGINEERING
 1223 Jones Franklin Rd.
 Raleigh, N.C. 27606
 License No. F-0377
 Bus: 919 851 8077
 Fax: 919 851 8107

TRANSPORTATION PLANNING/DESIGN - BRIDGE/STRUCTURE DESIGN
 CIVIL/SITE DESIGN - GIS/GPS - CONSTRUCTION OBSERVATION

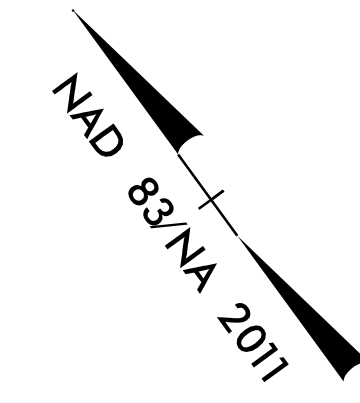

1
 EDNA ROSE LANCASTER TYNDALL & HUSBAND, CURTIS L. TYNDALL
 DB 3387 PG 815
 PB 70 PG 120


1
 EDNA ROSE LANCASTER TYNDALL & HUSBAND, CURTIS L. TYNDALL
 DB 3387 PG 815
 PB 70 PG 120

BEGIN TIP PROJECT W-5600
 -L- STA. 19+00.00

REPLACE EXISTING GUARDRAIL
 -L- STA. 19+00.00 TO 24+87.50 LT

-L- TS Sta. 19+49.84

MATCHLINE -L- STA. 21+00 SEE SHEET UO-3

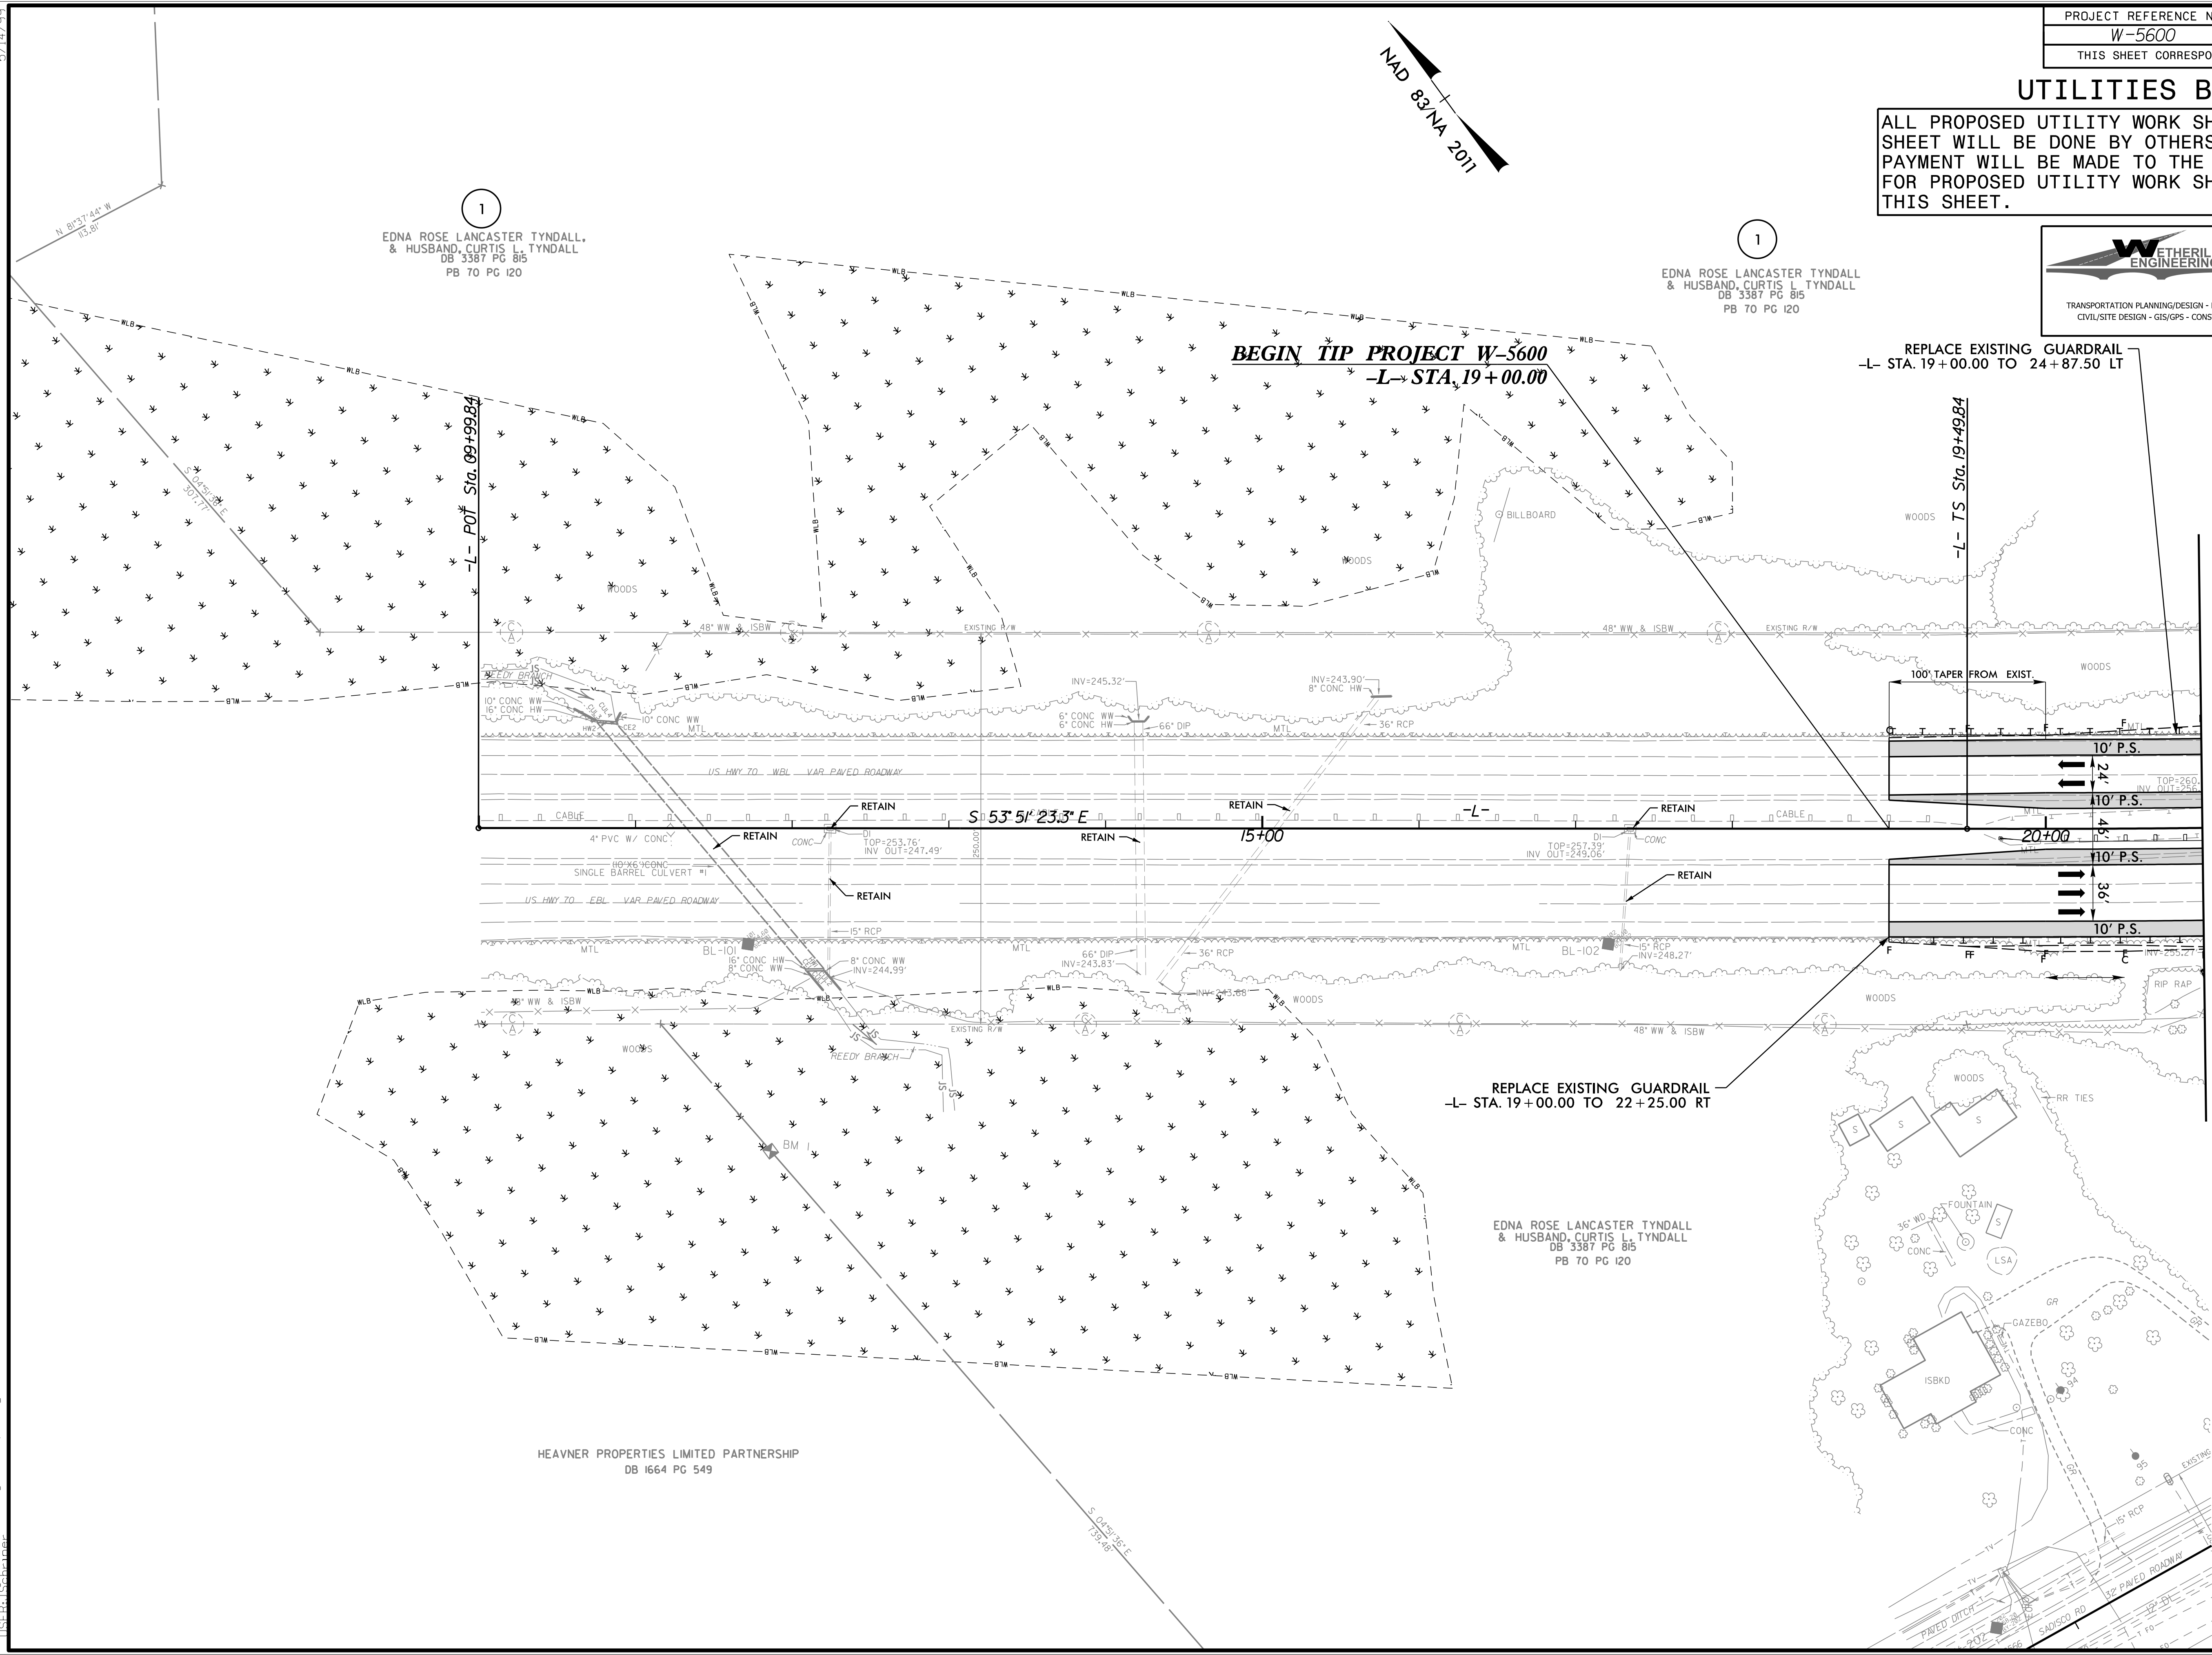

RETAIN

RETAIN

RETAIN

RETAIN

RETAIN

REPLACE EXISTING GUARDRAIL
 -L- STA. 19+00.00 TO 22+25.00 RT

HEAVNER PROPERTIES LIMITED PARTNERSHIP
 DB 1664 PG 549


EDNA ROSE LANCASTER TYNDALL & HUSBAND, CURTIS L. TYNDALL
 DB 3387 PG 815
 PB 70 PG 120

5/14/09
 I:\May_09\0000_ut_rdy4_UO2_psh.dgn
 11:58:13 AM
 11-May-09 11:58:13 AM

UTILITIES BY OTHERS

ALL PROPOSED UTILITY WORK SHOWN ON THIS SHEET WILL BE DONE BY OTHERS. NO PAYMENT WILL BE MADE TO THE CONTRACTOR FOR PROPOSED UTILITY WORK SHOWN ON THIS SHEET.

<p>WETHERILL ENGINEERING</p>	1223 Jones Franklin Rd. Raleigh, N.C. 27606 License No. F-0377 Bus: 919 851 8077 Fax: 919 851 8107
	TRANSPORTATION PLANNING/DESIGN - BRIDGE/STRUCTURE DESIGN CIVIL/SITE DESIGN - GIS/GPS - CONSTRUCTION OBSERVATION

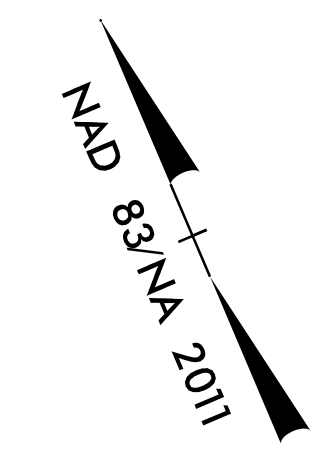

3

SALLIE JANE LANCASTER BOYD
DB 3387 PG 815
PB 70 PG 120

1

EDNA ROSE LANCASTER TYNDALL & HUSBAND, CURTIS L. TYNDALL
DB 3387 PG 815
PB 70 PG 120

BEGIN CONSTRUCTION
-SRI- STA. 10 + 00.00

-SRI- PC Sta. 10+00.00

-SRI-
+77.00
63.00
+62.00
49.00
+71.00
40.00
+99.00
40.00


MATCHLINE -L- STA. 21+00 SEE SHEET UO-2

-L- SC Sta. 22+49.84

MATCHLINE -L- STA. 34+00 SEE SHEET UO-4

11-May-2008 09:00 ut_rdy5_u03_psh.dgn

5/14/09

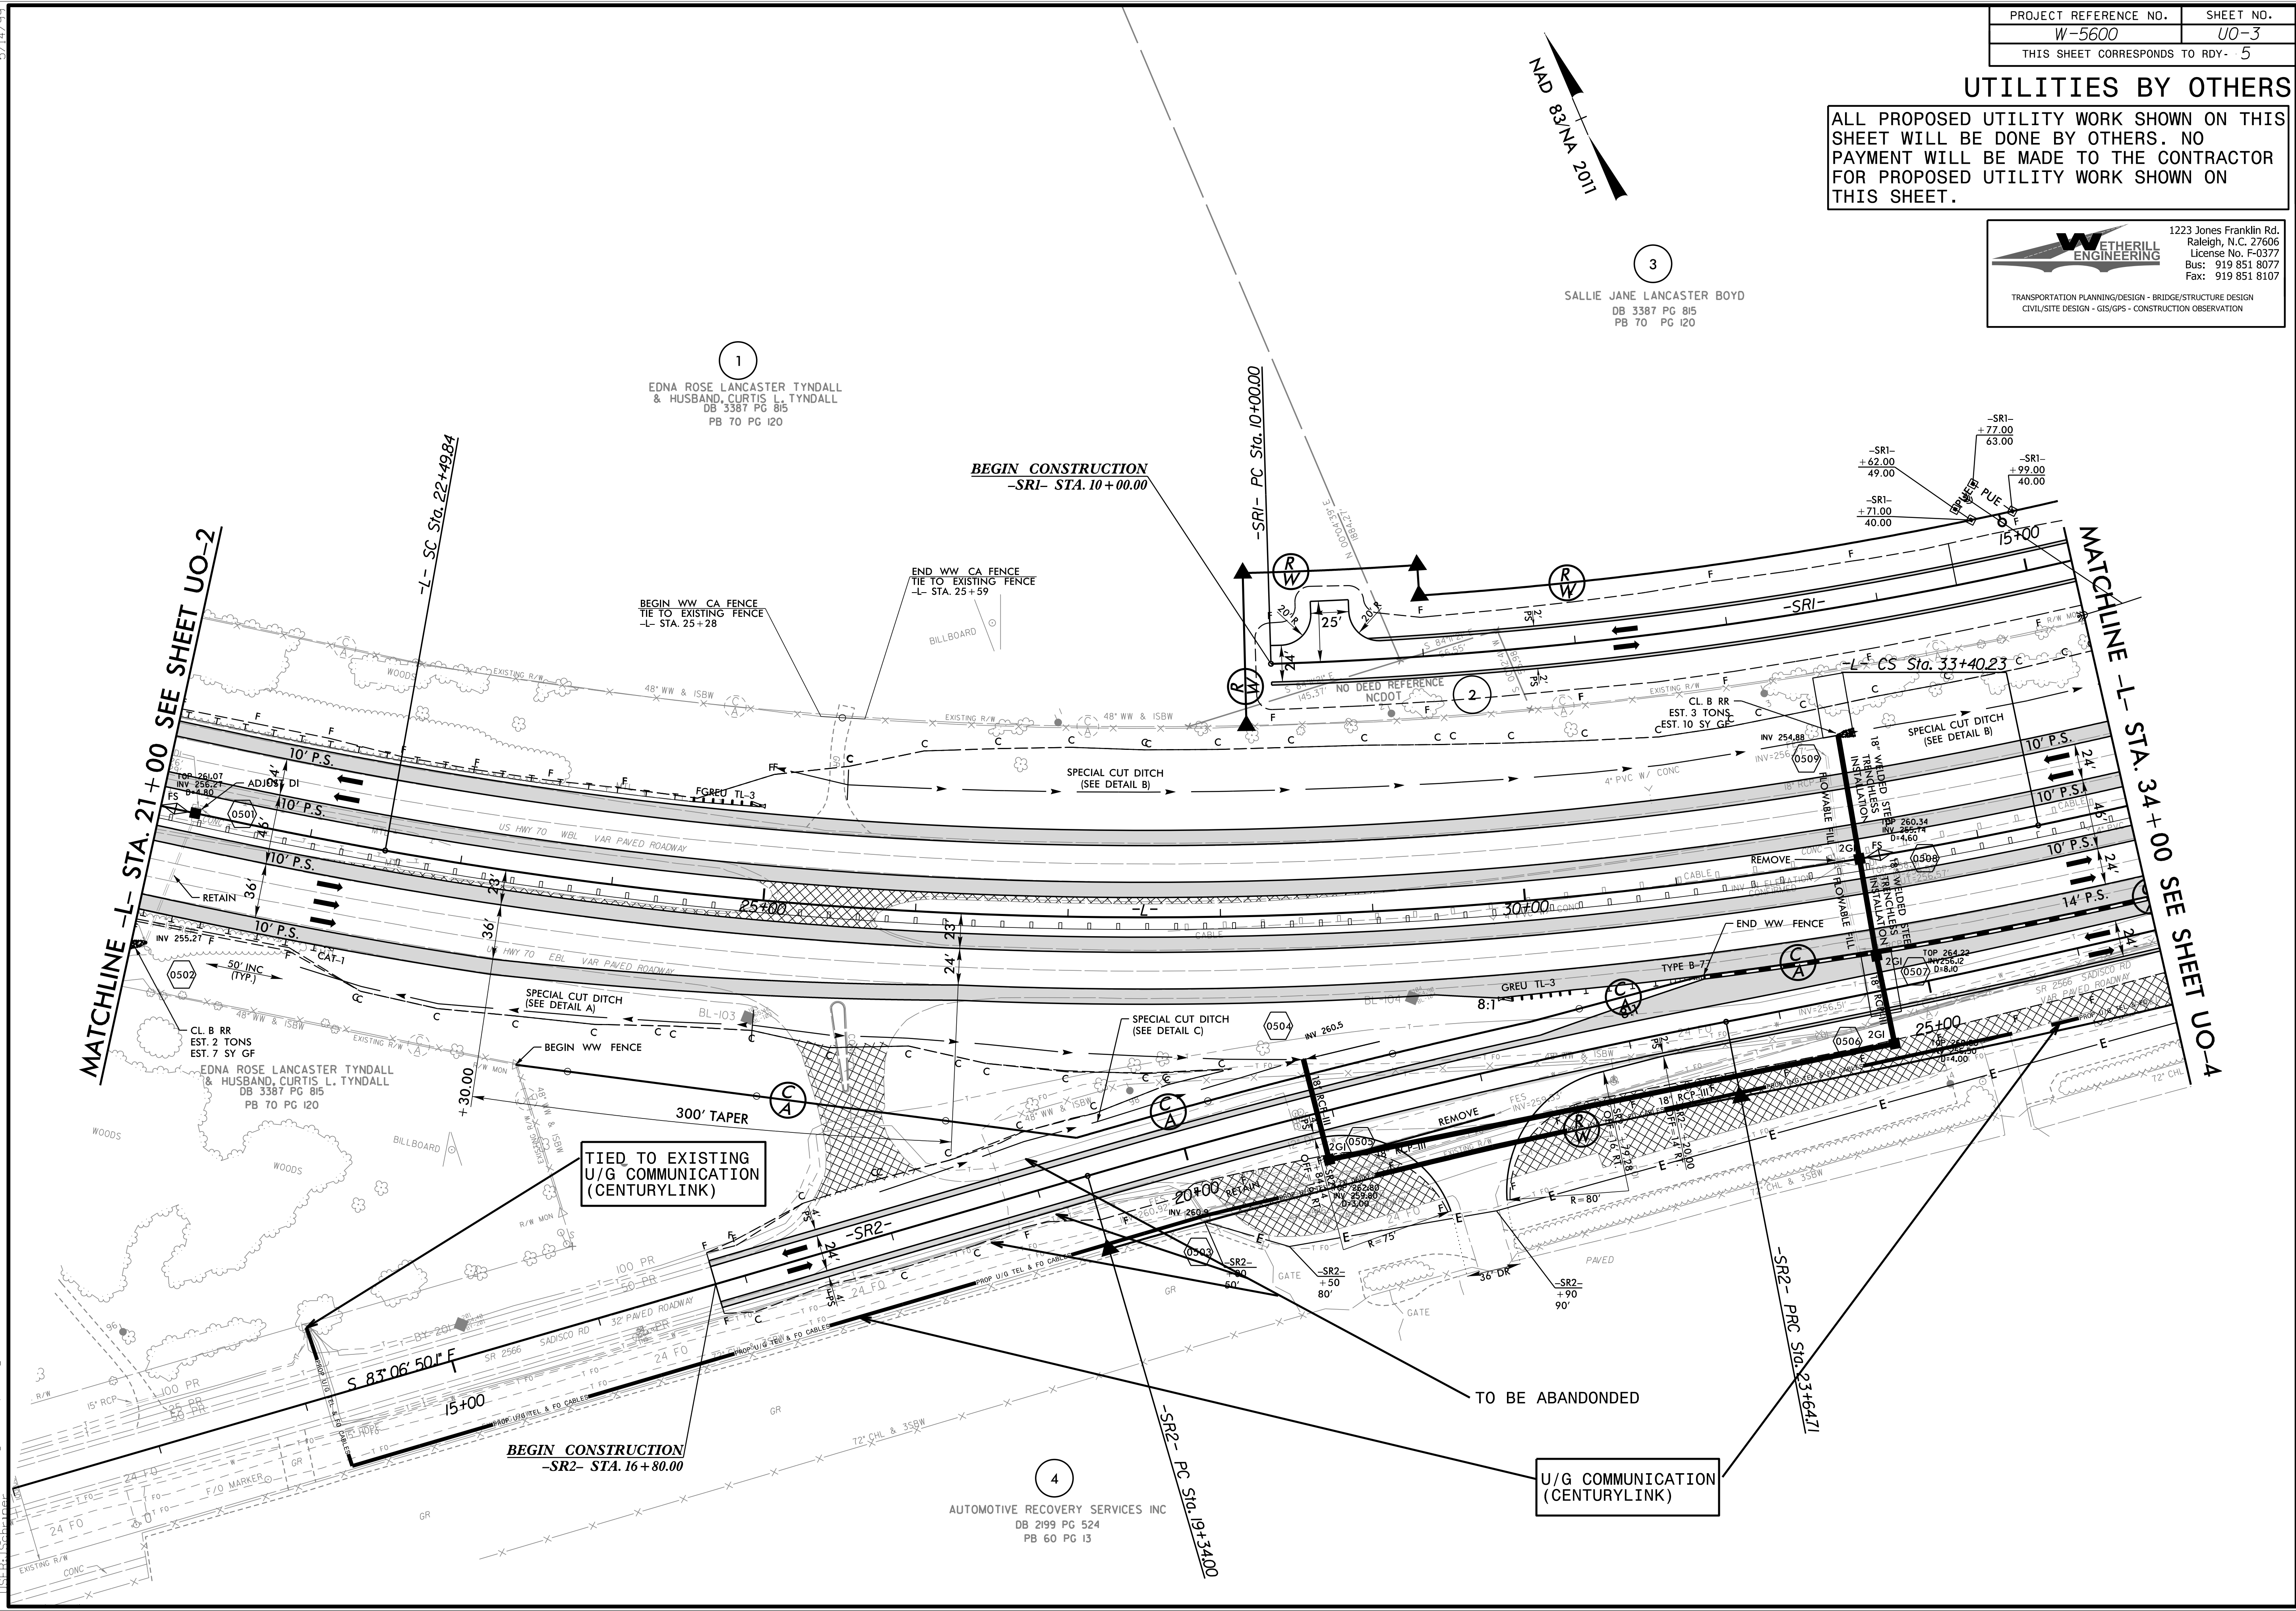

4

AUTOMOTIVE RECOVERY SERVICES INC
DB 2199 PG 524
PB 60 PG 13

U/G COMMUNICATION (CENTURYLINK)

TO BE ABANDONED

-SR2- PRC Sta. 23+64.71

-SR2- PC Sta. 19+34.00

BEGIN CONSTRUCTION
-SR2- STA. 16 + 80.00

S 83° 06' 50" E

15+00

100 PR

50 PR

15' RCP

EXISTING R/W

CONC

24 FO

F/O MARKER

GR

WOODS

WOODS

WOODS

WOODS

WOODS

WOODS

WOODS

WOODS

WOODS

WOODS

WOODS

WOODS

WOODS

WOODS

WOODS

WOODS

WOODS

WOODS

WOODS

WOODS

WOODS

WOODS

WOODS

WOODS

WOODS

WOODS

WOODS

WOODS

WOODS

WOODS

WOODS

WOODS


WOODS

WOODS

UTILITIES BY OTHERS

ALL PROPOSED UTILITY WORK SHOWN ON THIS SHEET WILL BE DONE BY OTHERS. NO PAYMENT WILL BE MADE TO THE CONTRACTOR FOR PROPOSED UTILITY WORK SHOWN ON THIS SHEET.

1223 Jones Franklin Rd.
Raleigh, N.C. 27606
License No. F-0377
Bus: 919 851 8077
Fax: 919 851 8107
TRANSPORTATION PLANNING/DESIGN - BRIDGE/STRUCTURE DESIGN
CIVIL/SITE DESIGN - GIS/GPS - CONSTRUCTION OBSERVATION

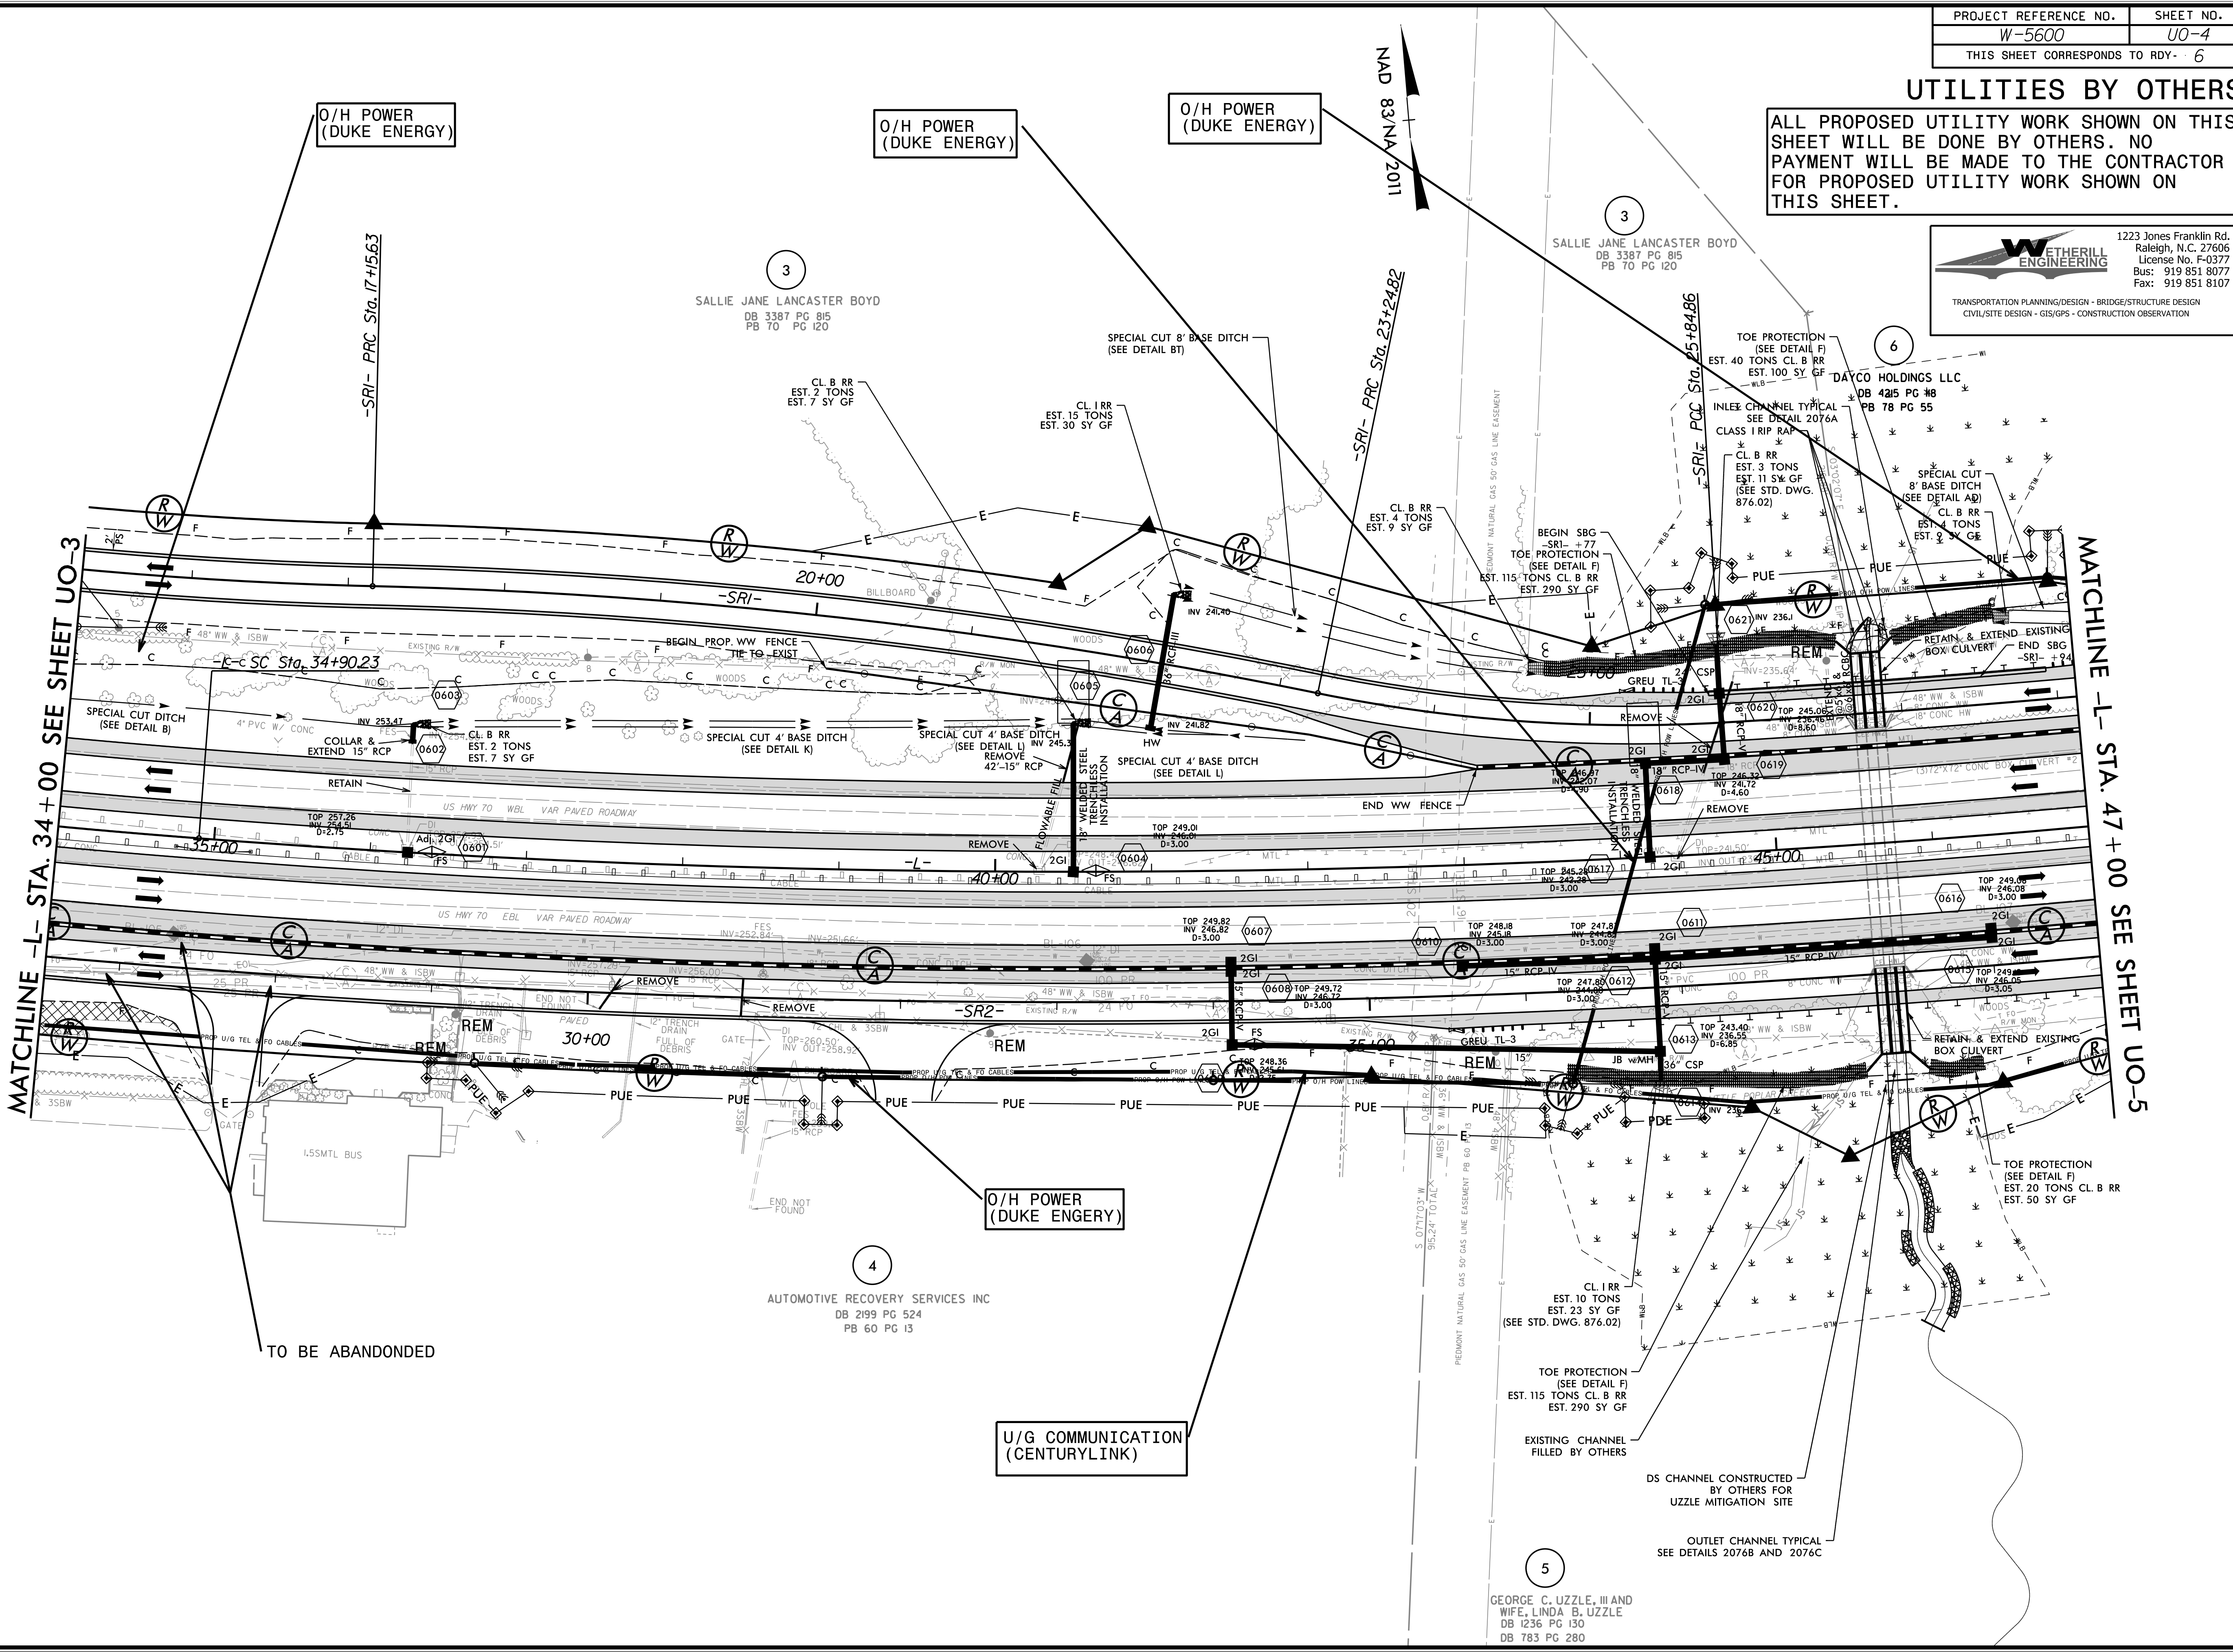


5/14/99
I:\May_2000\ut_rdy6_UO4_psh.dgn
JSTEF:RSHOME

UTILITIES BY OTHERS

ALL PROPOSED UTILITY WORK SHOWN ON THIS SHEET WILL BE DONE BY OTHERS. NO PAYMENT WILL BE MADE TO THE CONTRACTOR FOR PROPOSED UTILITY WORK SHOWN ON THIS SHEET.

WETHERILL ENGINEERING
 1223 Jones Franklin Rd.
 Raleigh, N.C. 27606
 License No. F-0377
 Bus: 919 851 8077
 Fax: 919 851 8107

TRANSPORTATION PLANNING/DESIGN - BRIDGE/STRUCTURE DESIGN
 CIVIL/SITE DESIGN - GIS/GPS - CONSTRUCTION OBSERVATION

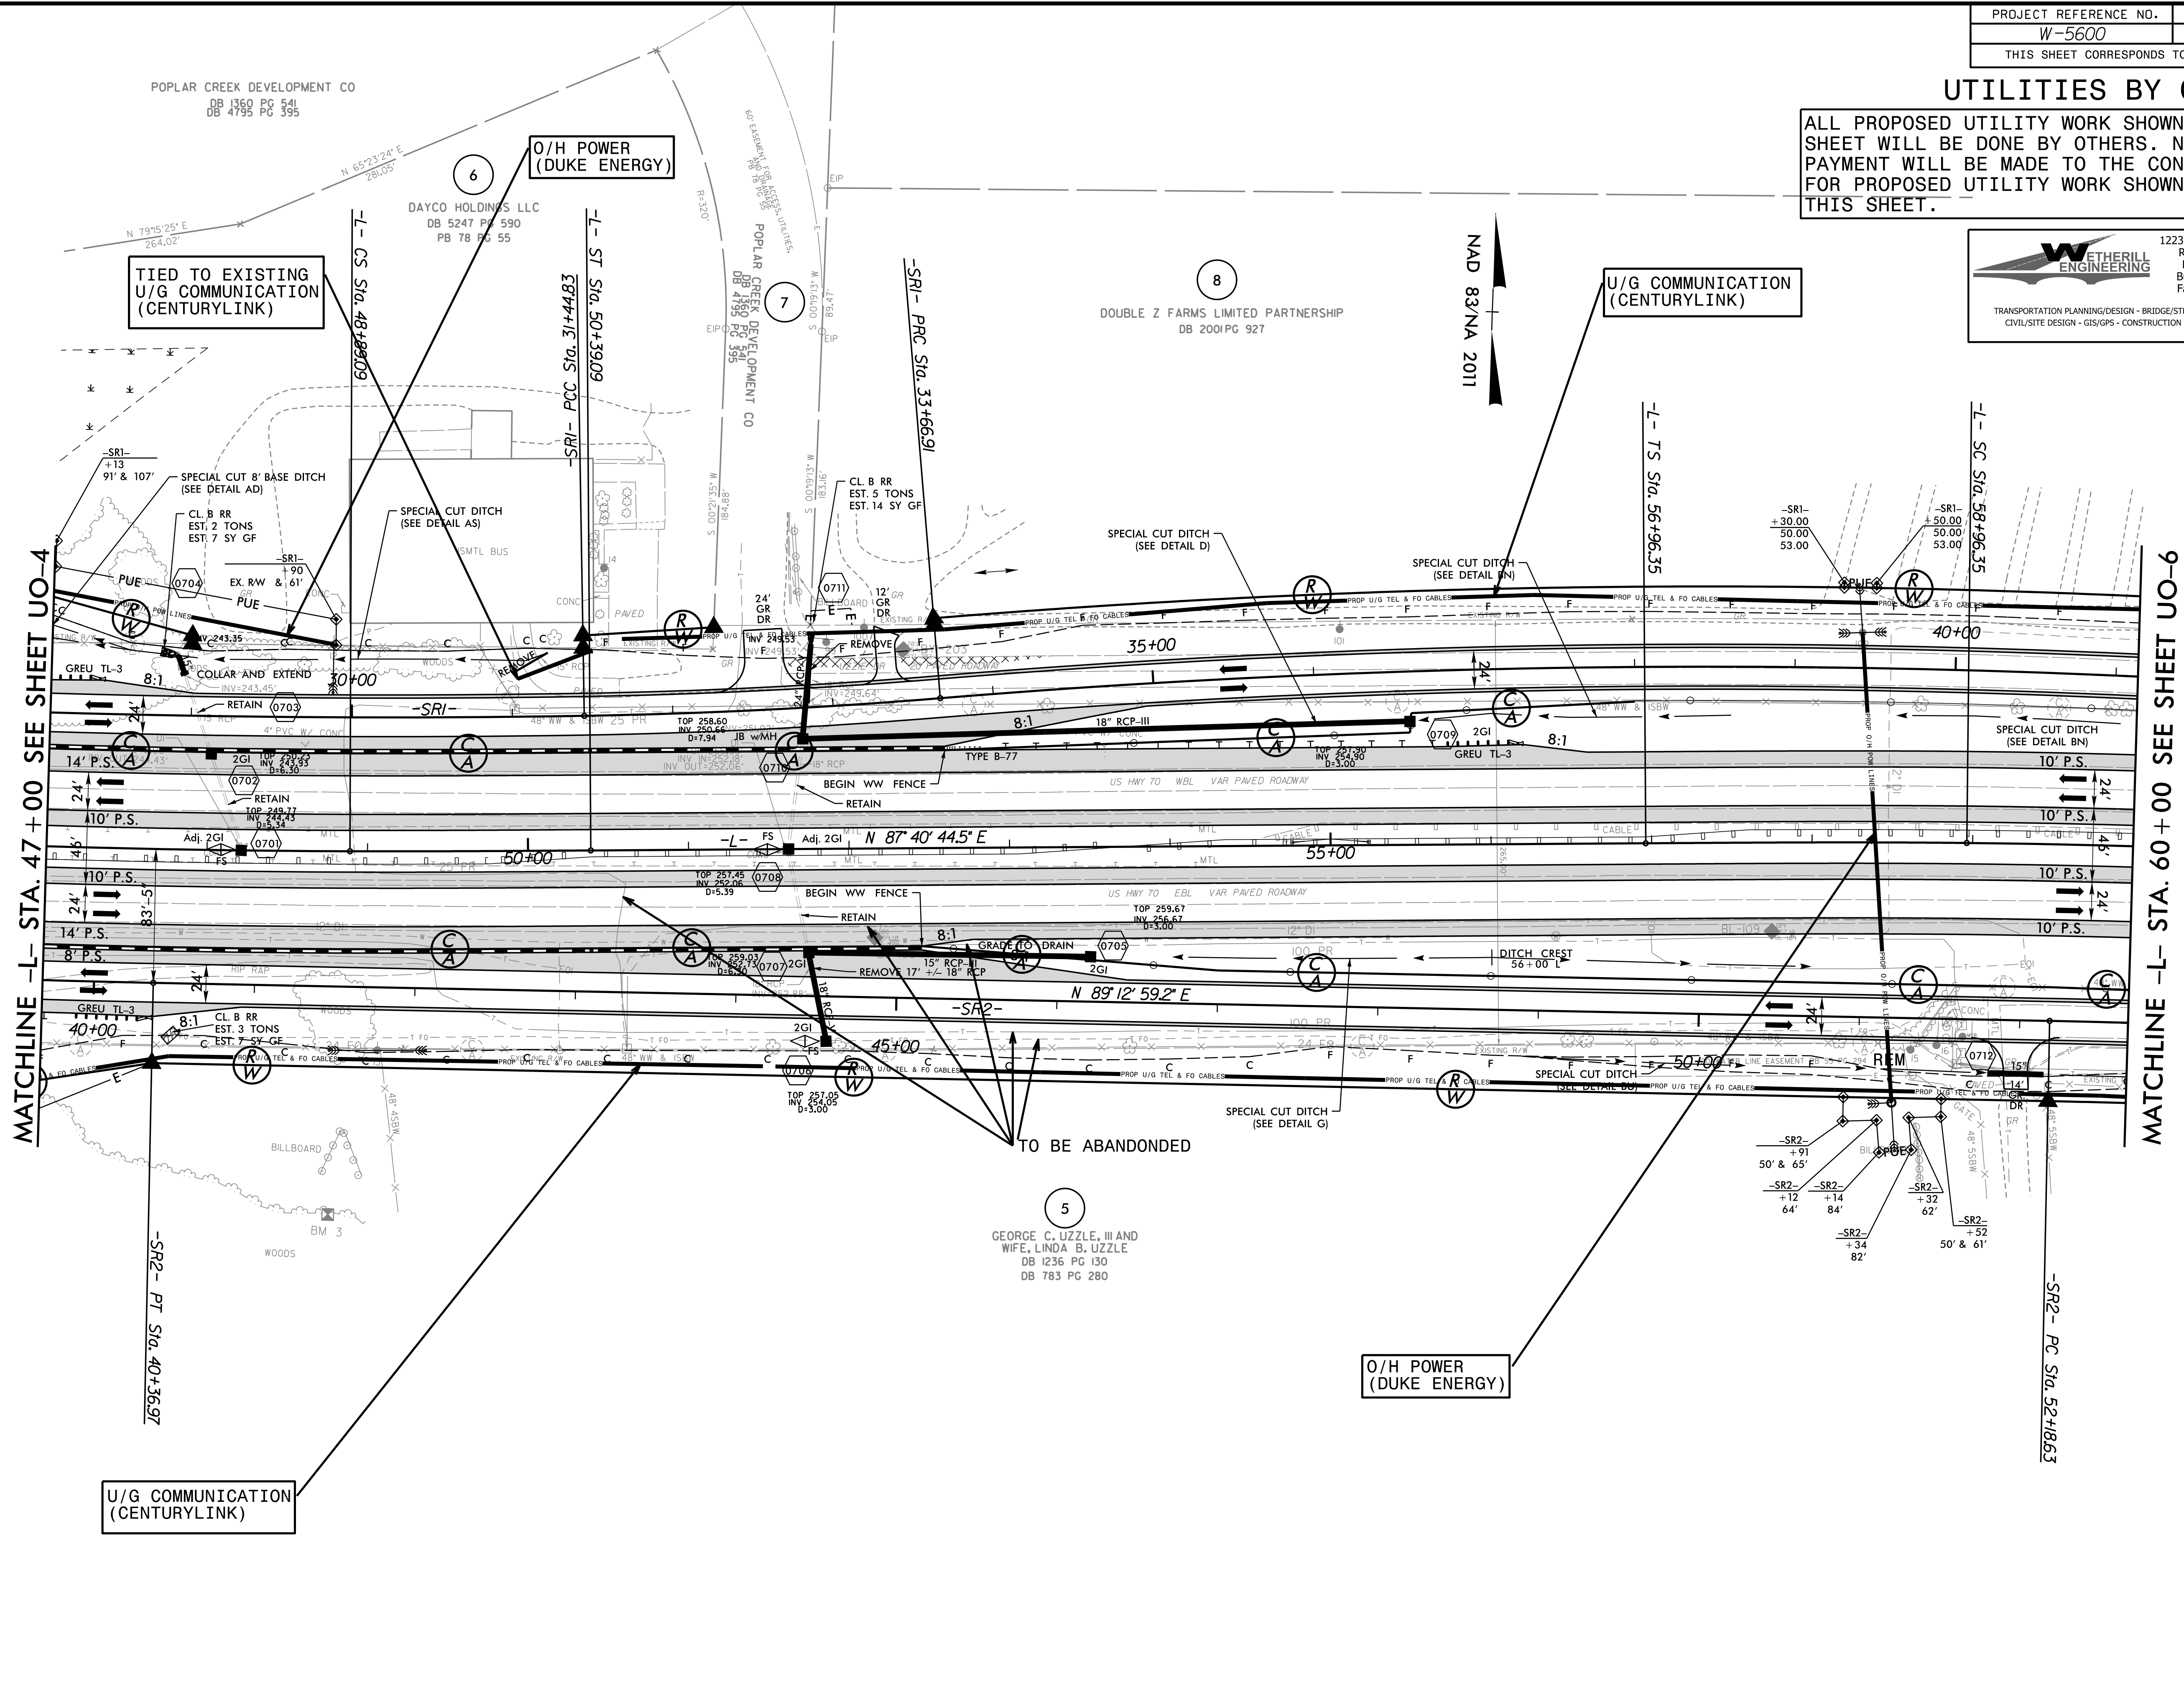

5/14/09
 I:\May_09\5600_ut_rdy7_U05_psh.dgn
 1:58:18


UTILITIES BY OTHERS

ALL PROPOSED UTILITY WORK SHOWN ON THIS SHEET WILL BE DONE BY OTHERS. NO PAYMENT WILL BE MADE TO THE CONTRACTOR FOR PROPOSED UTILITY WORK SHOWN ON THIS SHEET.

WETHERILL ENGINEERING
 1223 Jones Franklin Rd.
 Raleigh, N.C. 27606
 License No. F-0377
 Bus: 919 851 8077
 Fax: 919 851 8107

TRANSPORTATION DESIGN - BRIDGE/STRUCTURE DESIGN
 CIVIL/SITE DESIGN - GIS/GPS - CONSTRUCTION OBSERVATION

NAD 83/NA 2011

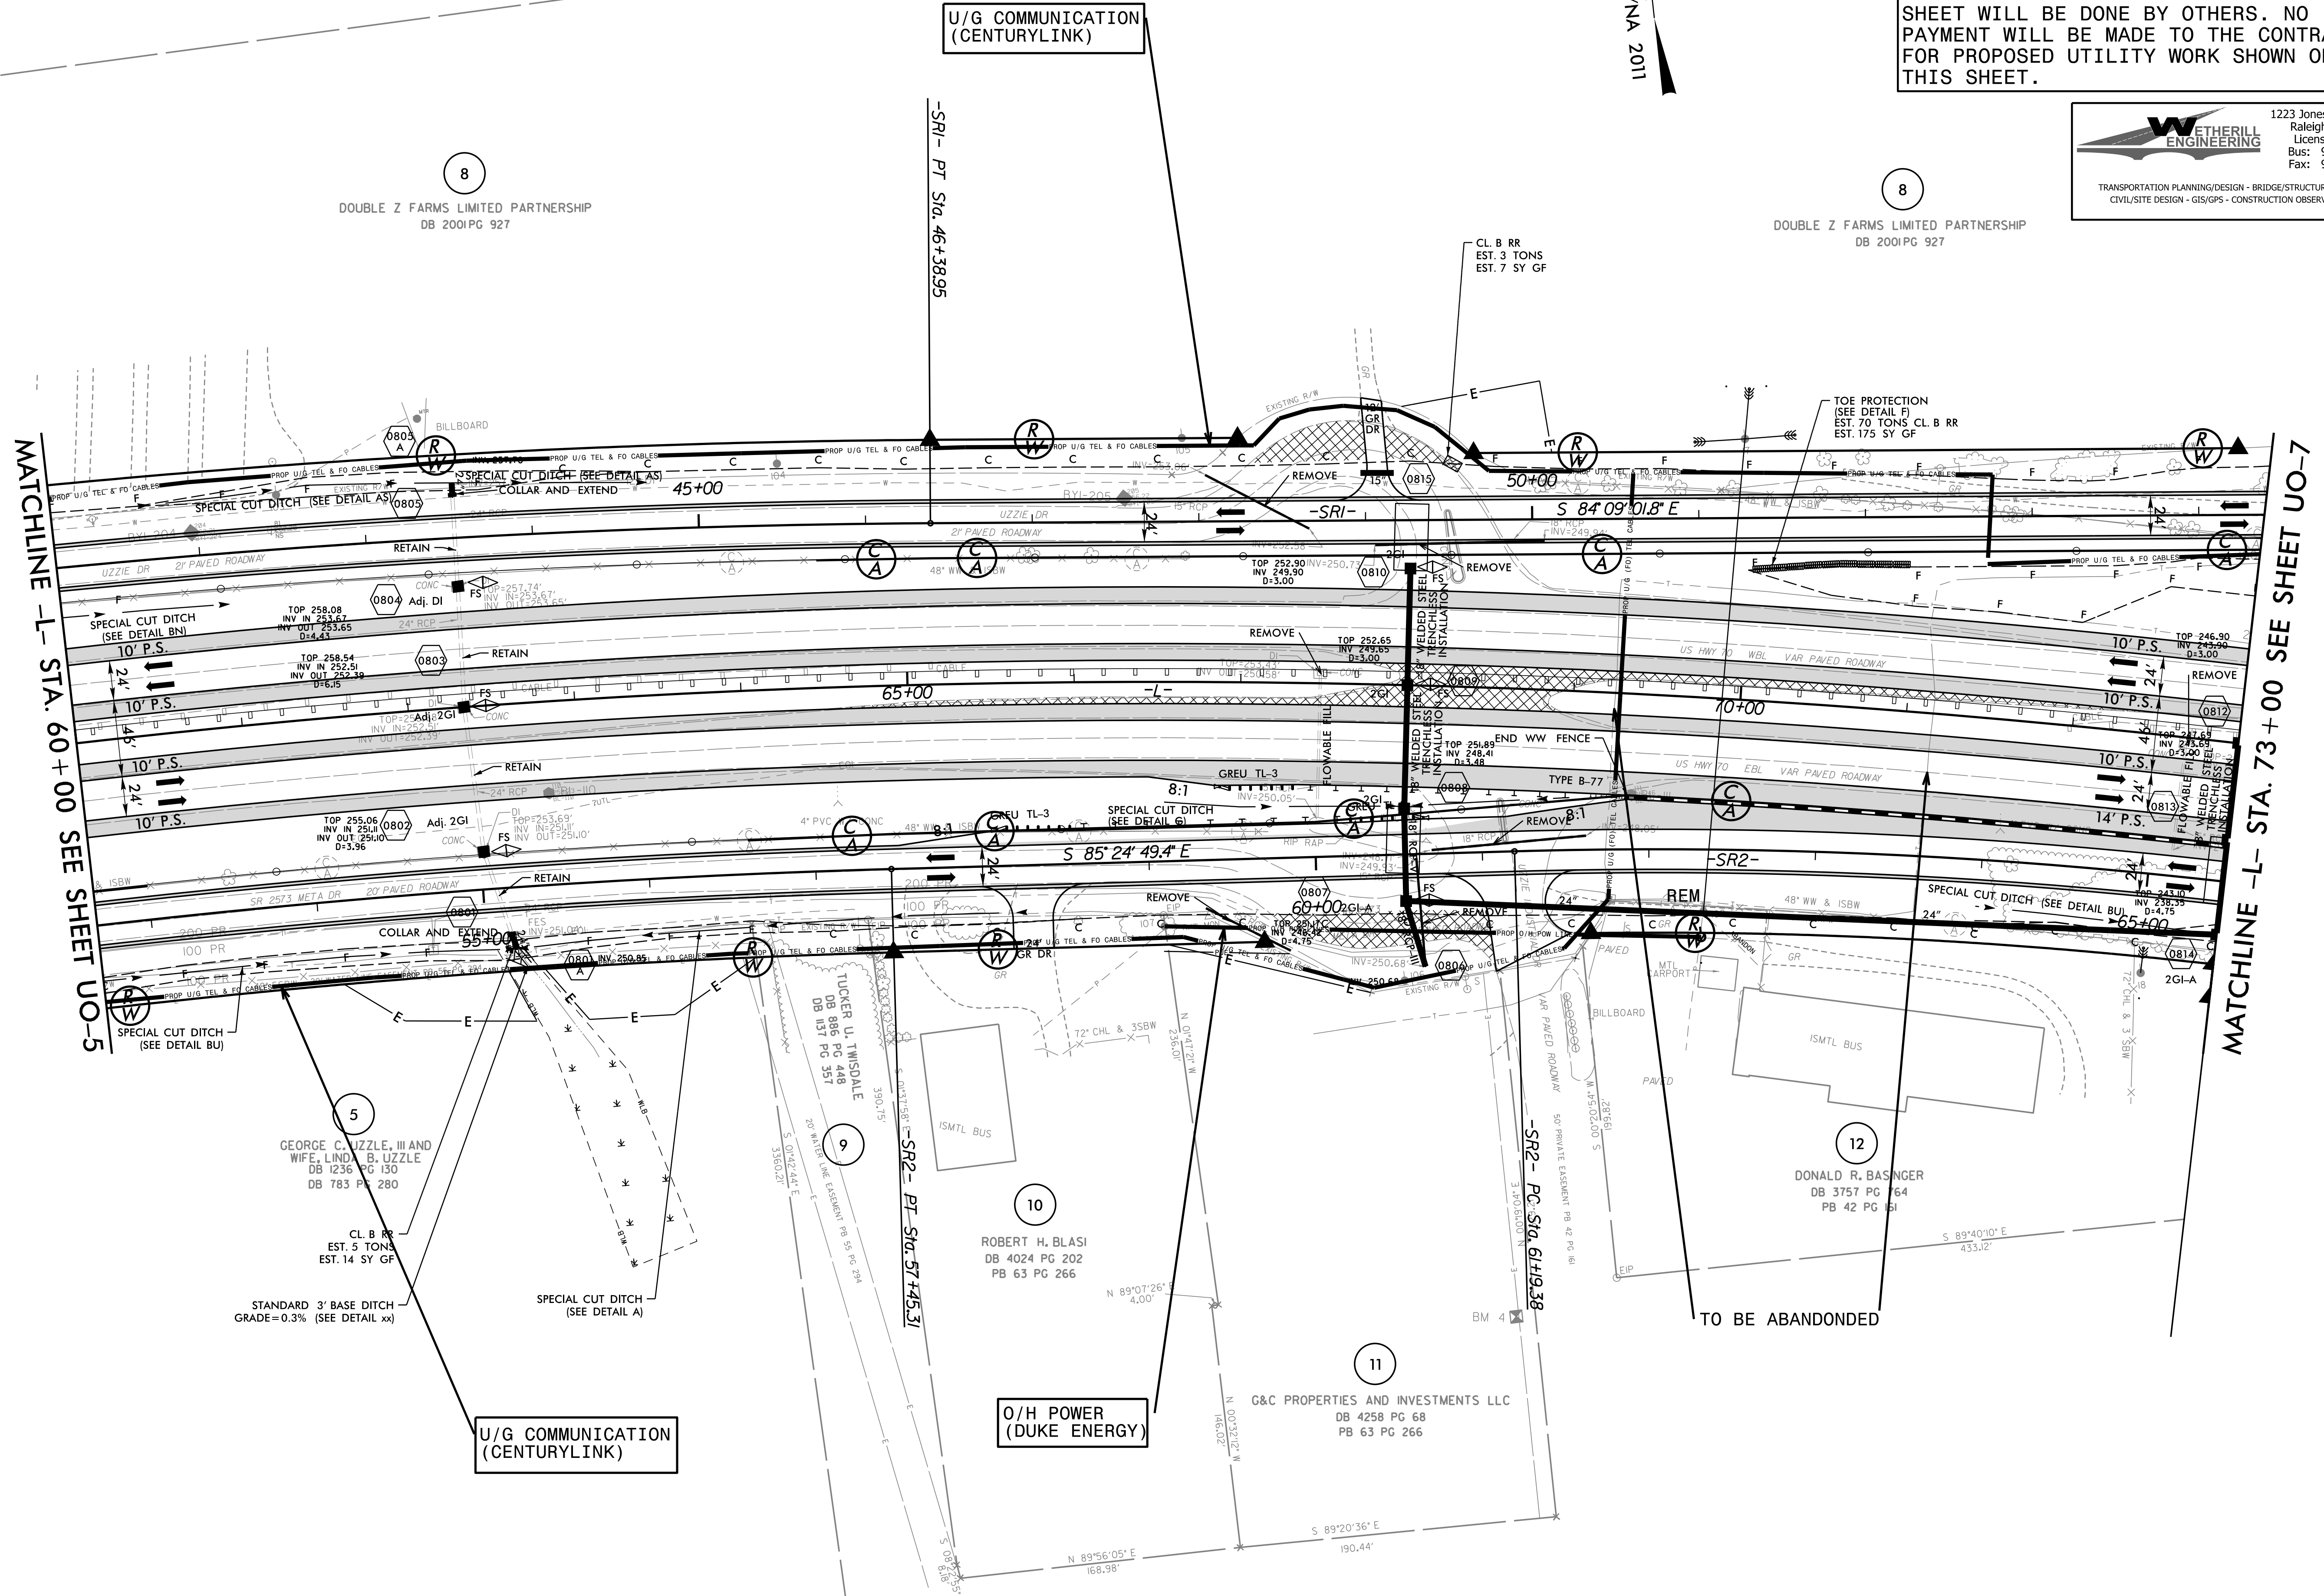

MATCHLINE -L- STA. 60+00 SEE SHEET UO-5

MATCHLINE -L- STA. 73+00 SEE SHEET UO-7

8
 DOUBLE Z FARMS LIMITED PARTNERSHIP
 DB 2001 PG 927

8
 DOUBLE Z FARMS LIMITED PARTNERSHIP
 DB 2001 PG 927

5
 GEORGE C. UZZLE, III AND
 WIFE, LINDA B. UZZLE
 DB 1236 PG 130
 DB 783 PG 280

9
 LUCKER, U. TWISDALE
 DB 886 PG 448
 DB 137 PG 357

10
 ROBERT H. BLASI
 DB 4024 PG 202
 PB 63 PG 266

11
 G&C PROPERTIES AND INVESTMENTS LLC
 DB 4258 PG 68
 PB 63 PG 266

12
 DONALD R. BASINGER
 DB 3757 PG 64
 PB 42 PG 61

U/G COMMUNICATION
 (CENTURYLINK)

O/H POWER
 (DUKE ENERGY)

TO BE ABANDONED


I:\May_2010\W-5600\ut_rdy8_UO6_psh.dgn
 5/14/09

UTILITIES BY OTHERS

ALL PROPOSED UTILITY WORK SHOWN ON THIS SHEET WILL BE DONE BY OTHERS. NO PAYMENT WILL BE MADE TO THE CONTRACTOR FOR PROPOSED UTILITY WORK SHOWN ON THIS SHEET.

WETHERILL ENGINEERING
 1223 Jones Franklin Rd.
 Raleigh, N.C. 27606
 License No. F-0377
 Bus: 919 851 8077
 Fax: 919 851 8107

TRANSPORTATION DESIGN - BRIDGE/STRUCTURE DESIGN
 CIVIL/SITE DESIGN - GIS/GPS - CONSTRUCTION OBSERVATION

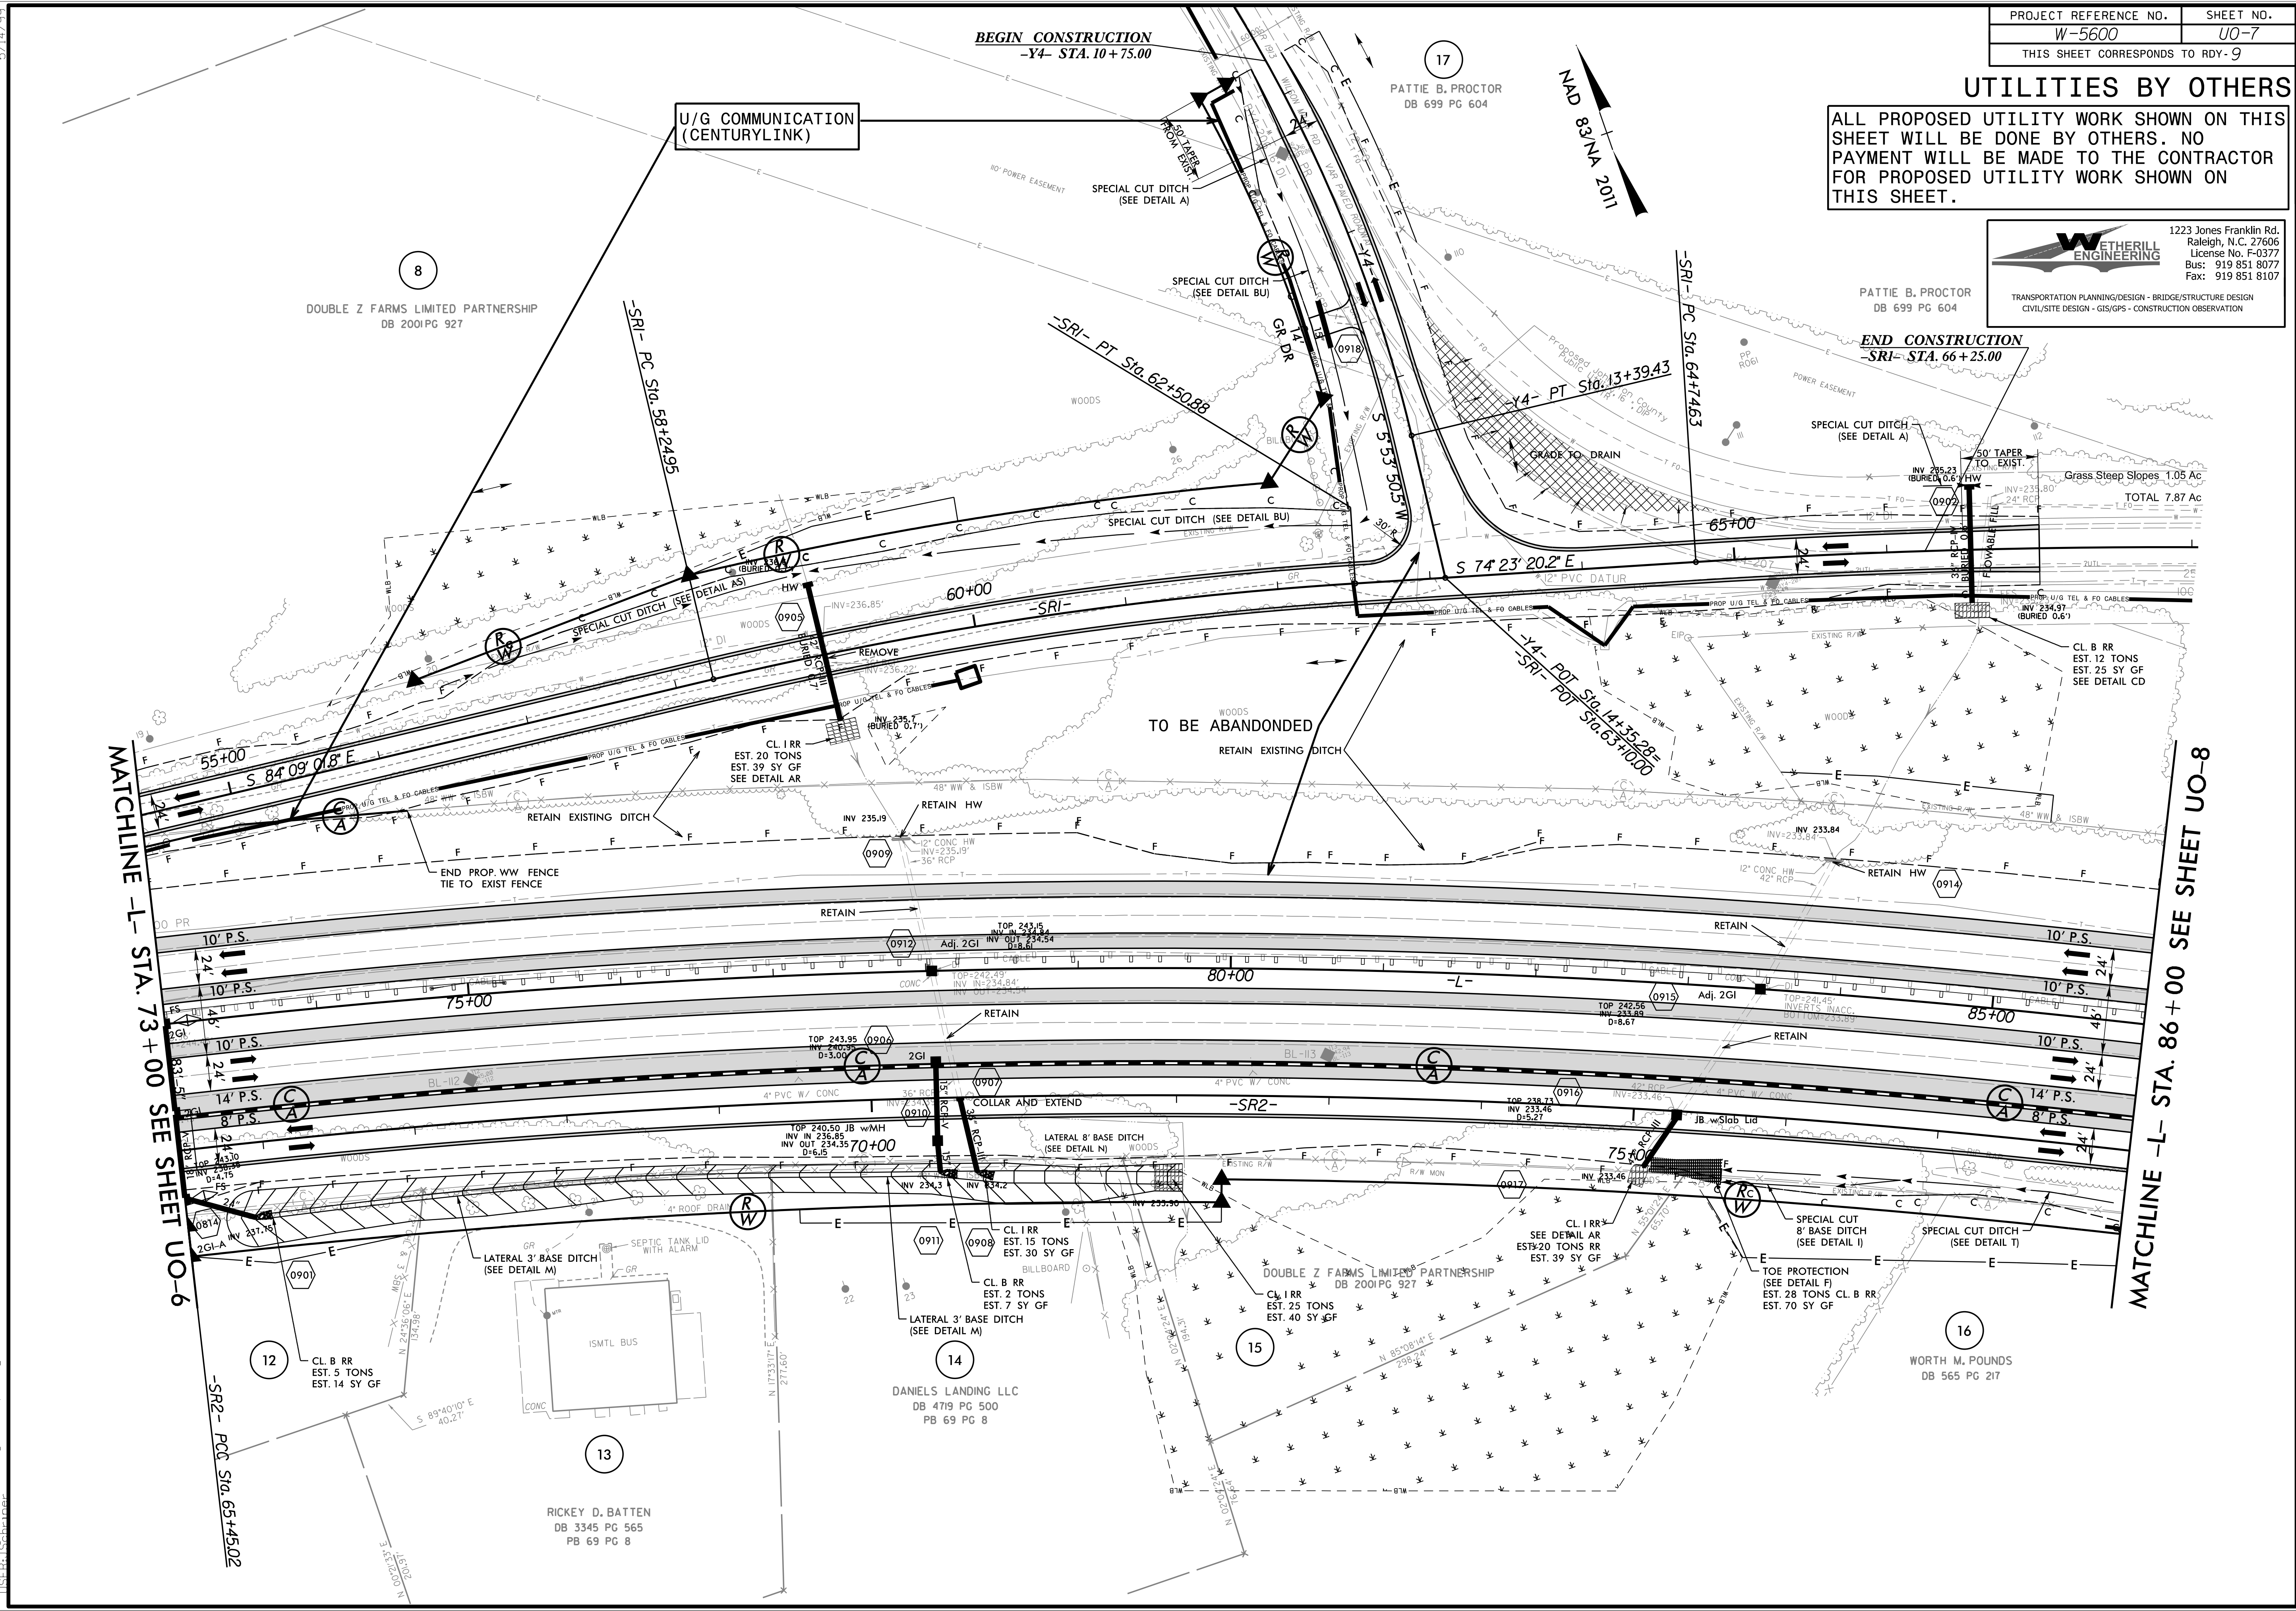

MATCHLINE -L- STA. 73 + 00 SEE SHEET UO-6

MATCHLINE -L- STA. 86 + 00 SEE SHEET UO-8



I:\May_2000\ut_rdy9_U07_psh.dgn
 11-May-2000 11:57:11 AM
 5/14/99

UTILITIES BY OTHERS

ALL PROPOSED UTILITY WORK SHOWN ON THIS SHEET WILL BE DONE BY OTHERS. NO PAYMENT WILL BE MADE TO THE CONTRACTOR FOR PROPOSED UTILITY WORK SHOWN ON THIS SHEET.

WETHERILL ENGINEERING
 1223 Jones Franklin Rd.
 Raleigh, N.C. 27606
 License No. F-0377
 Bus: 919 851 8077
 Fax: 919 851 8107

TRANSPORTATION PLANNING/DESIGN - BRIDGE/STRUCTURE DESIGN
 CIVIL/SITE DESIGN - GIS/GPS - CONSTRUCTION OBSERVATION

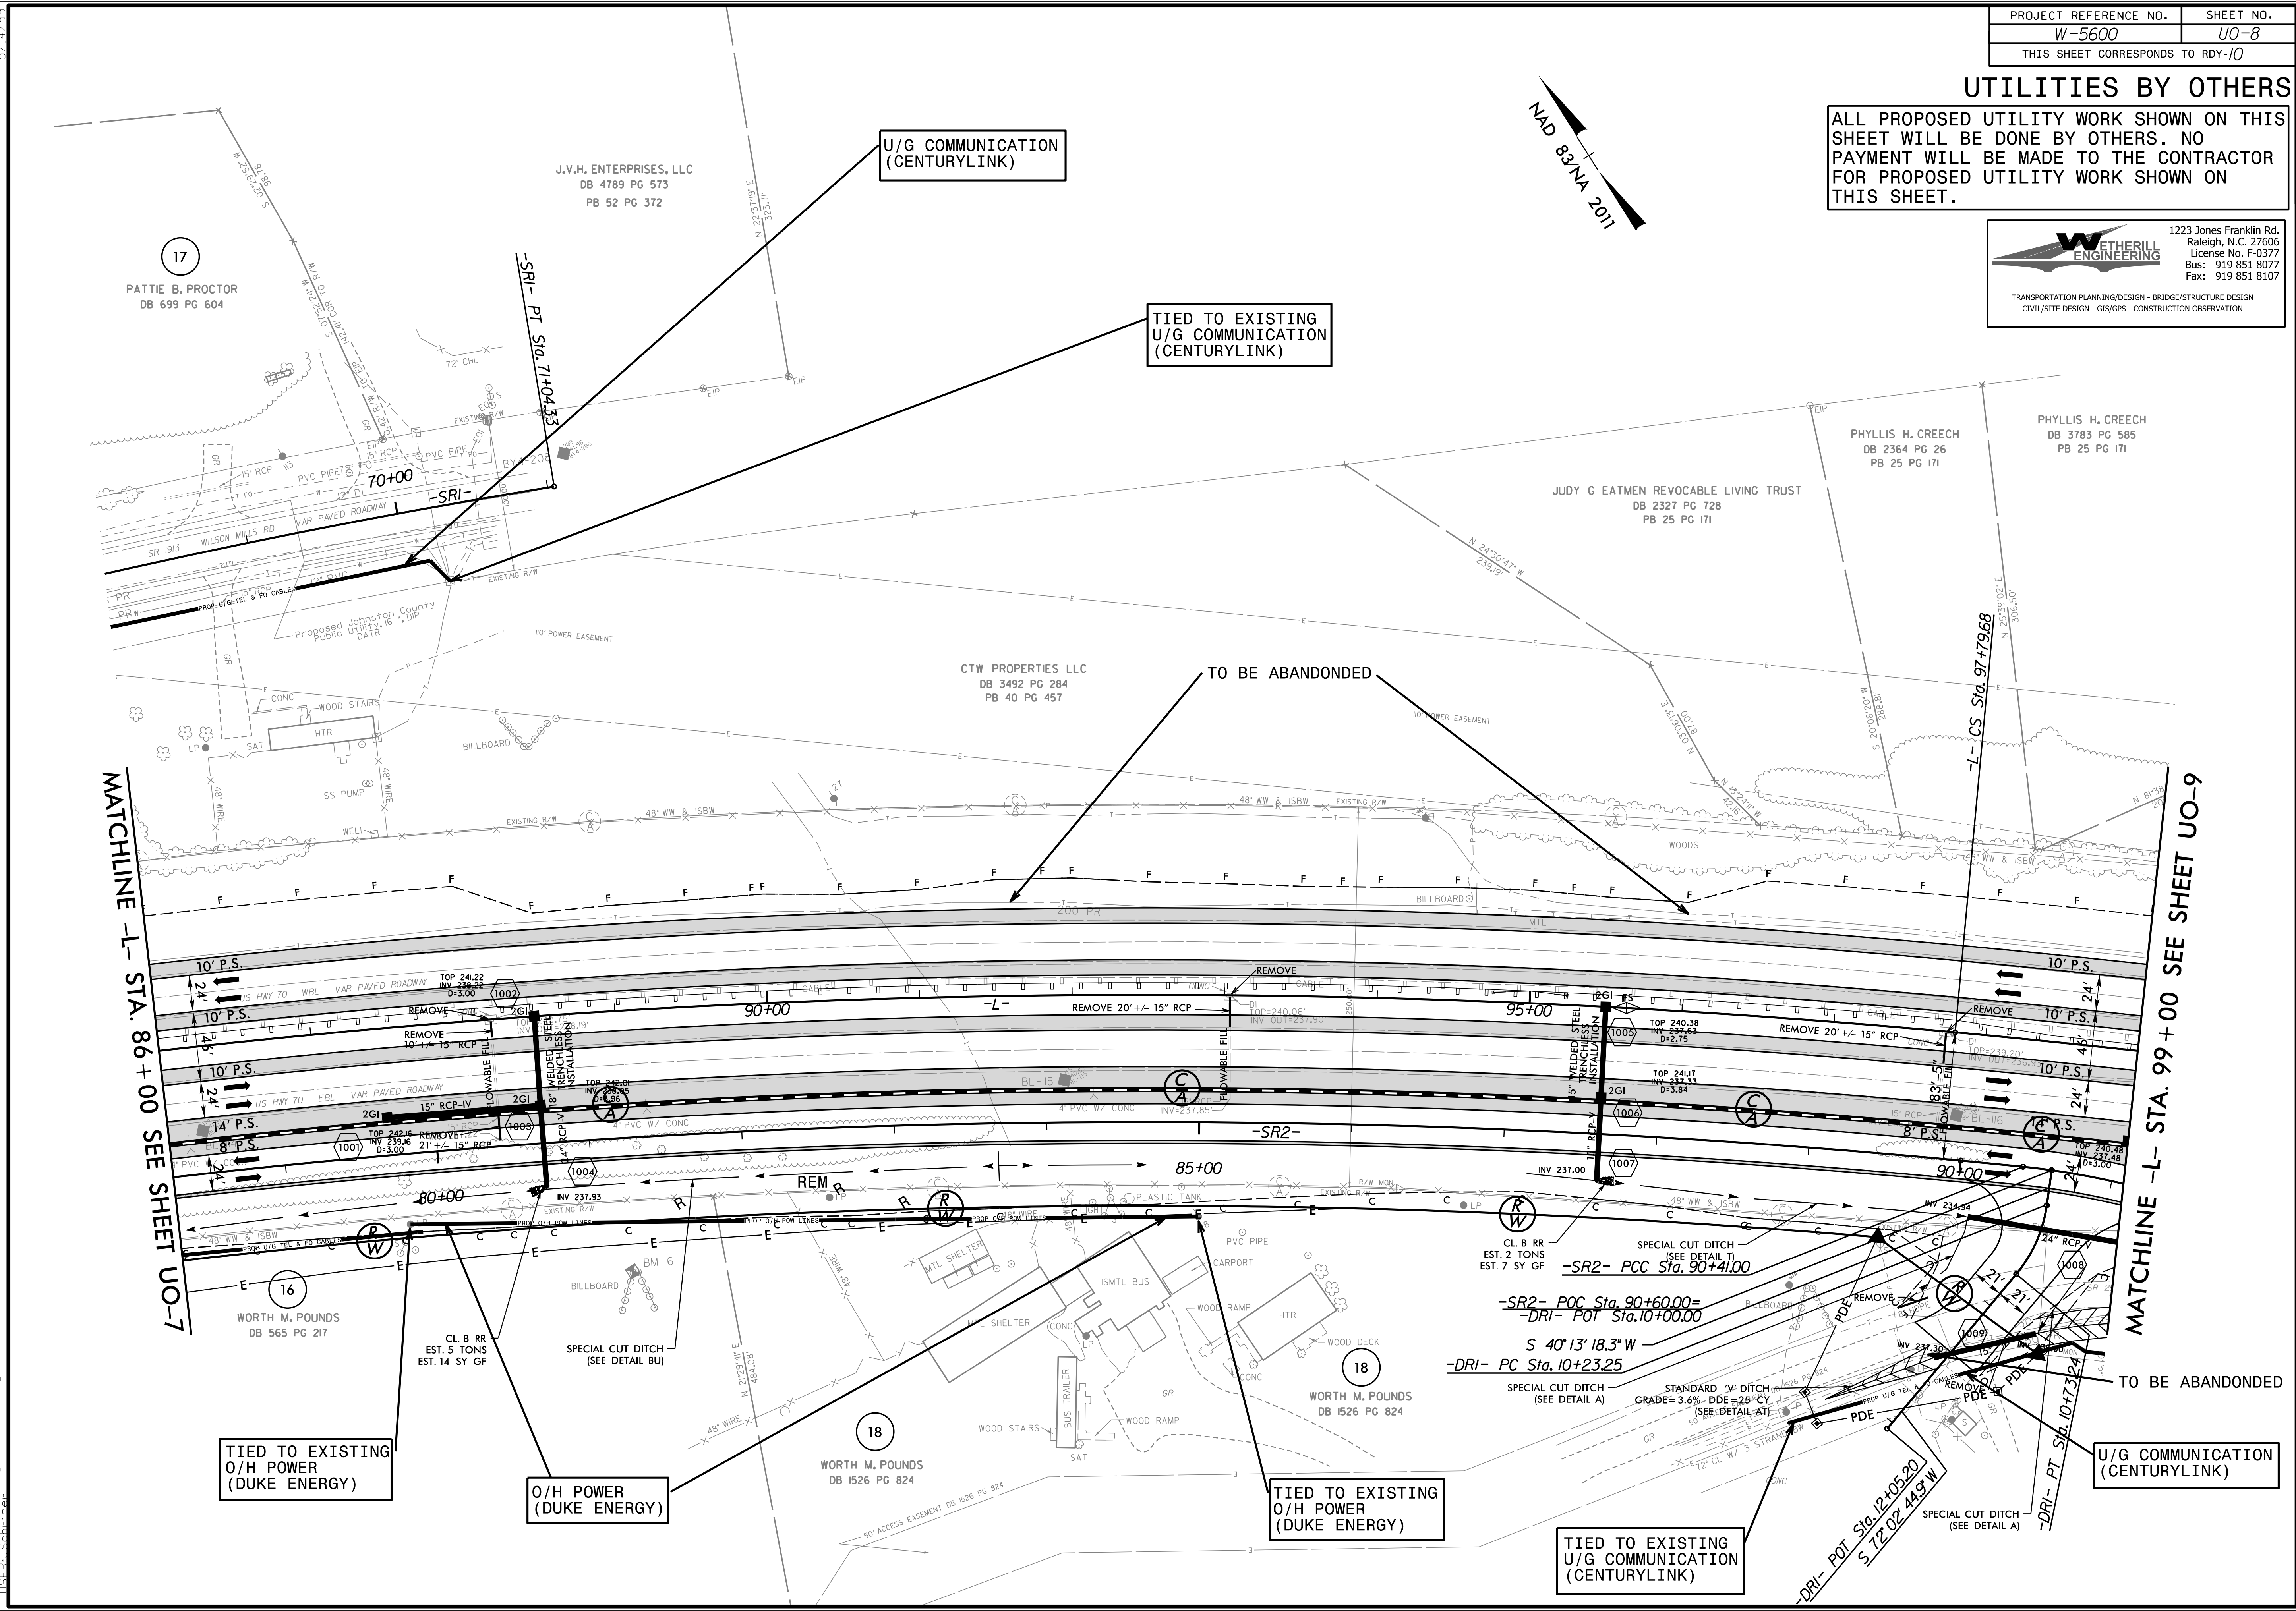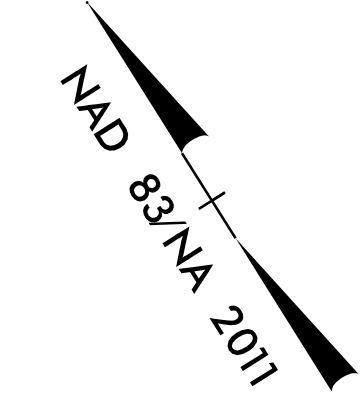

U/G COMMUNICATION
(CENTURYLINK)

TIED TO EXISTING
U/G COMMUNICATION
(CENTURYLINK)

TO BE ABANDONED

TIED TO EXISTING
O/H POWER
(DUKE ENERGY)

O/H POWER
(DUKE ENERGY)

TIED TO EXISTING
O/H POWER
(DUKE ENERGY)

TIED TO EXISTING
U/G COMMUNICATION
(CENTURYLINK)

U/G COMMUNICATION
(CENTURYLINK)

MATCHLINE -L- STA. 99 + 00 SEE SHEET UO-9

MATCHLINE -L- STA. 86 + 00 SEE SHEET UO-7



5/14/09
 I:\Projects\2008\rdy\0_UO8_psh.dgn
 LISTEN, KSCHEIDT

UTILITIES BY OTHERS

ALL PROPOSED UTILITY WORK SHOWN ON THIS SHEET WILL BE DONE BY OTHERS. NO PAYMENT WILL BE MADE TO THE CONTRACTOR FOR PROPOSED UTILITY WORK SHOWN ON THIS SHEET.

WETHERILL ENGINEERING
 1223 Jones Franklin Rd.
 Raleigh, N.C. 27606
 License No. F-0377
 Bus: 919 851 8077
 Fax: 919 851 8107

TRANSPORTATION PLANNING/DESIGN - BRIDGE/STRUCTURE DESIGN
 CIVIL/SITE DESIGN - GIS/GPS - CONSTRUCTION OBSERVATION

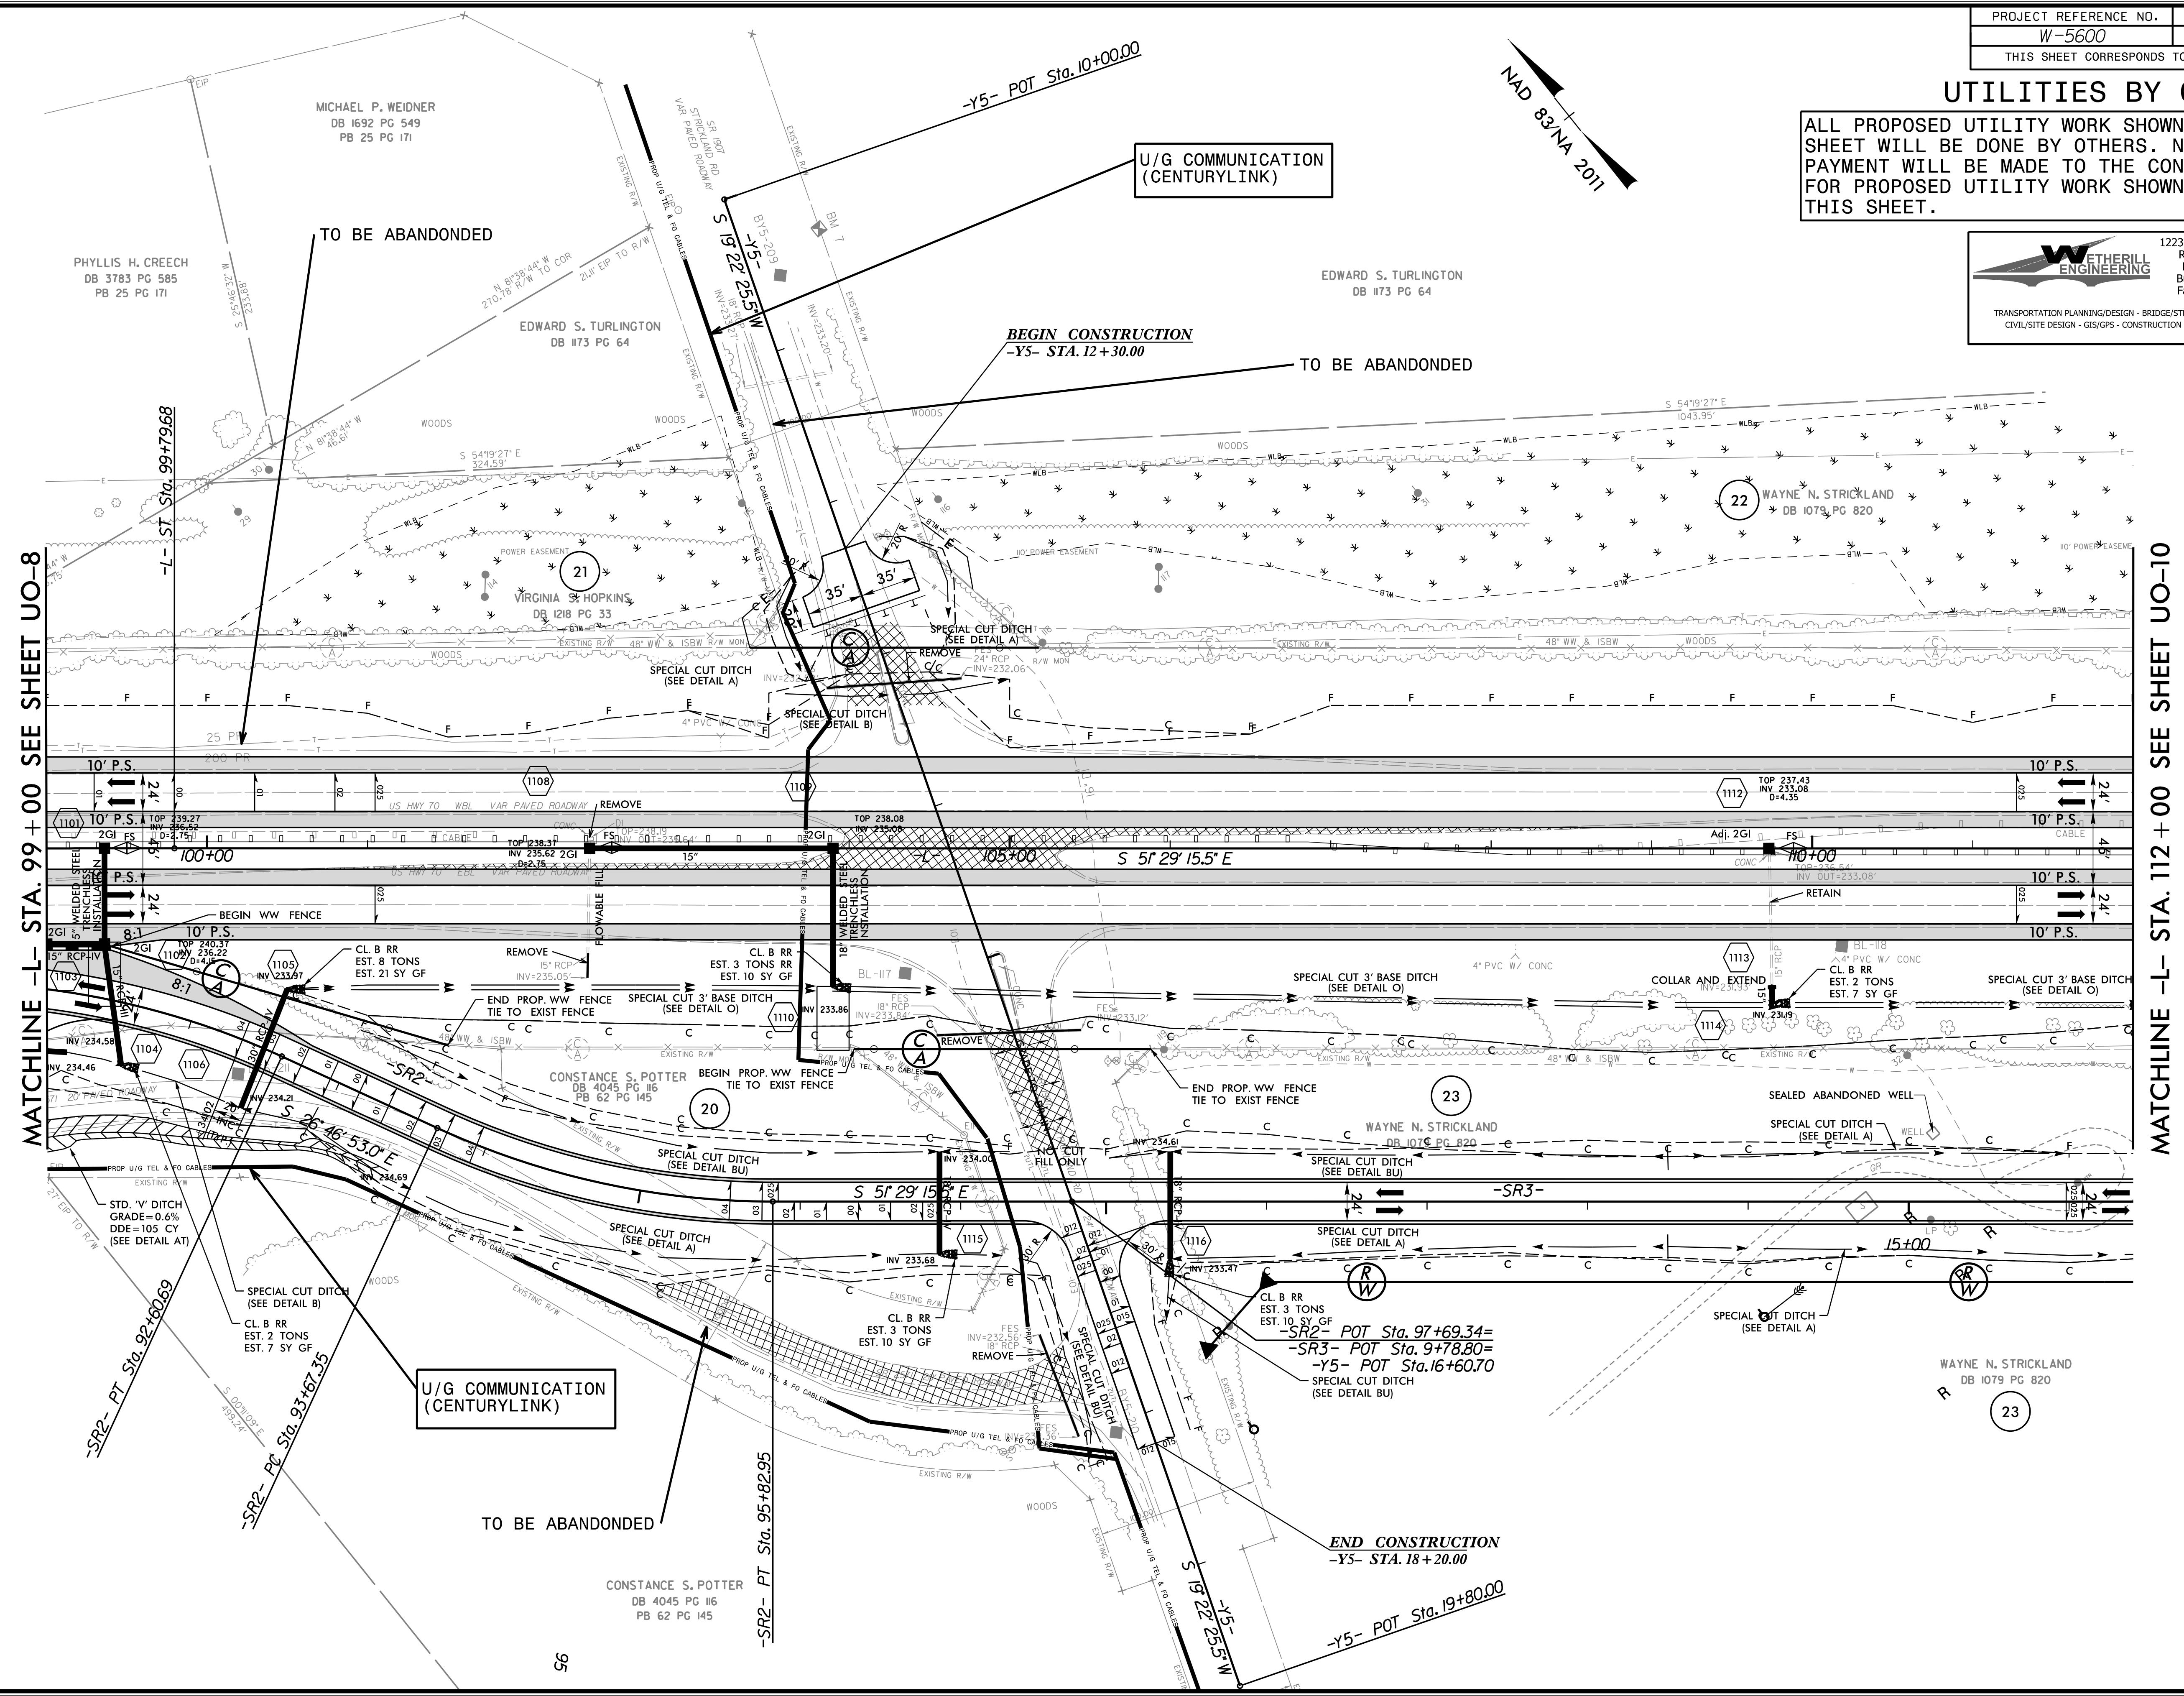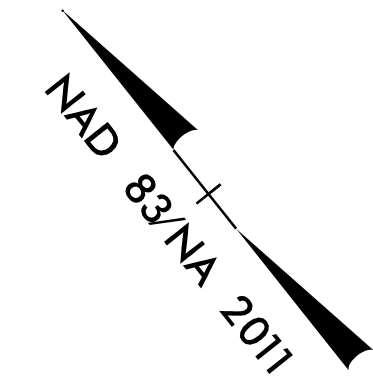



5/14/09
 I:\Work\2008\ut_rdy\11_UO9_psh.dgn
 USER: pschourne

UTILITIES BY OTHERS

ALL PROPOSED UTILITY WORK SHOWN ON THIS SHEET WILL BE DONE BY OTHERS. NO PAYMENT WILL BE MADE TO THE CONTRACTOR FOR PROPOSED UTILITY WORK SHOWN ON THIS SHEET.

WETHERILL ENGINEERING
 1223 Jones Franklin Rd.
 Raleigh, N.C. 27606
 License No. F-0377
 Bus: 919 851 8077
 Fax: 919 851 8107

TRANSPORTATION PLANNING/DESIGN - BRIDGE/STRUCTURE DESIGN
 CIVIL/SITE DESIGN - GIS/GPS - CONSTRUCTION OBSERVATION

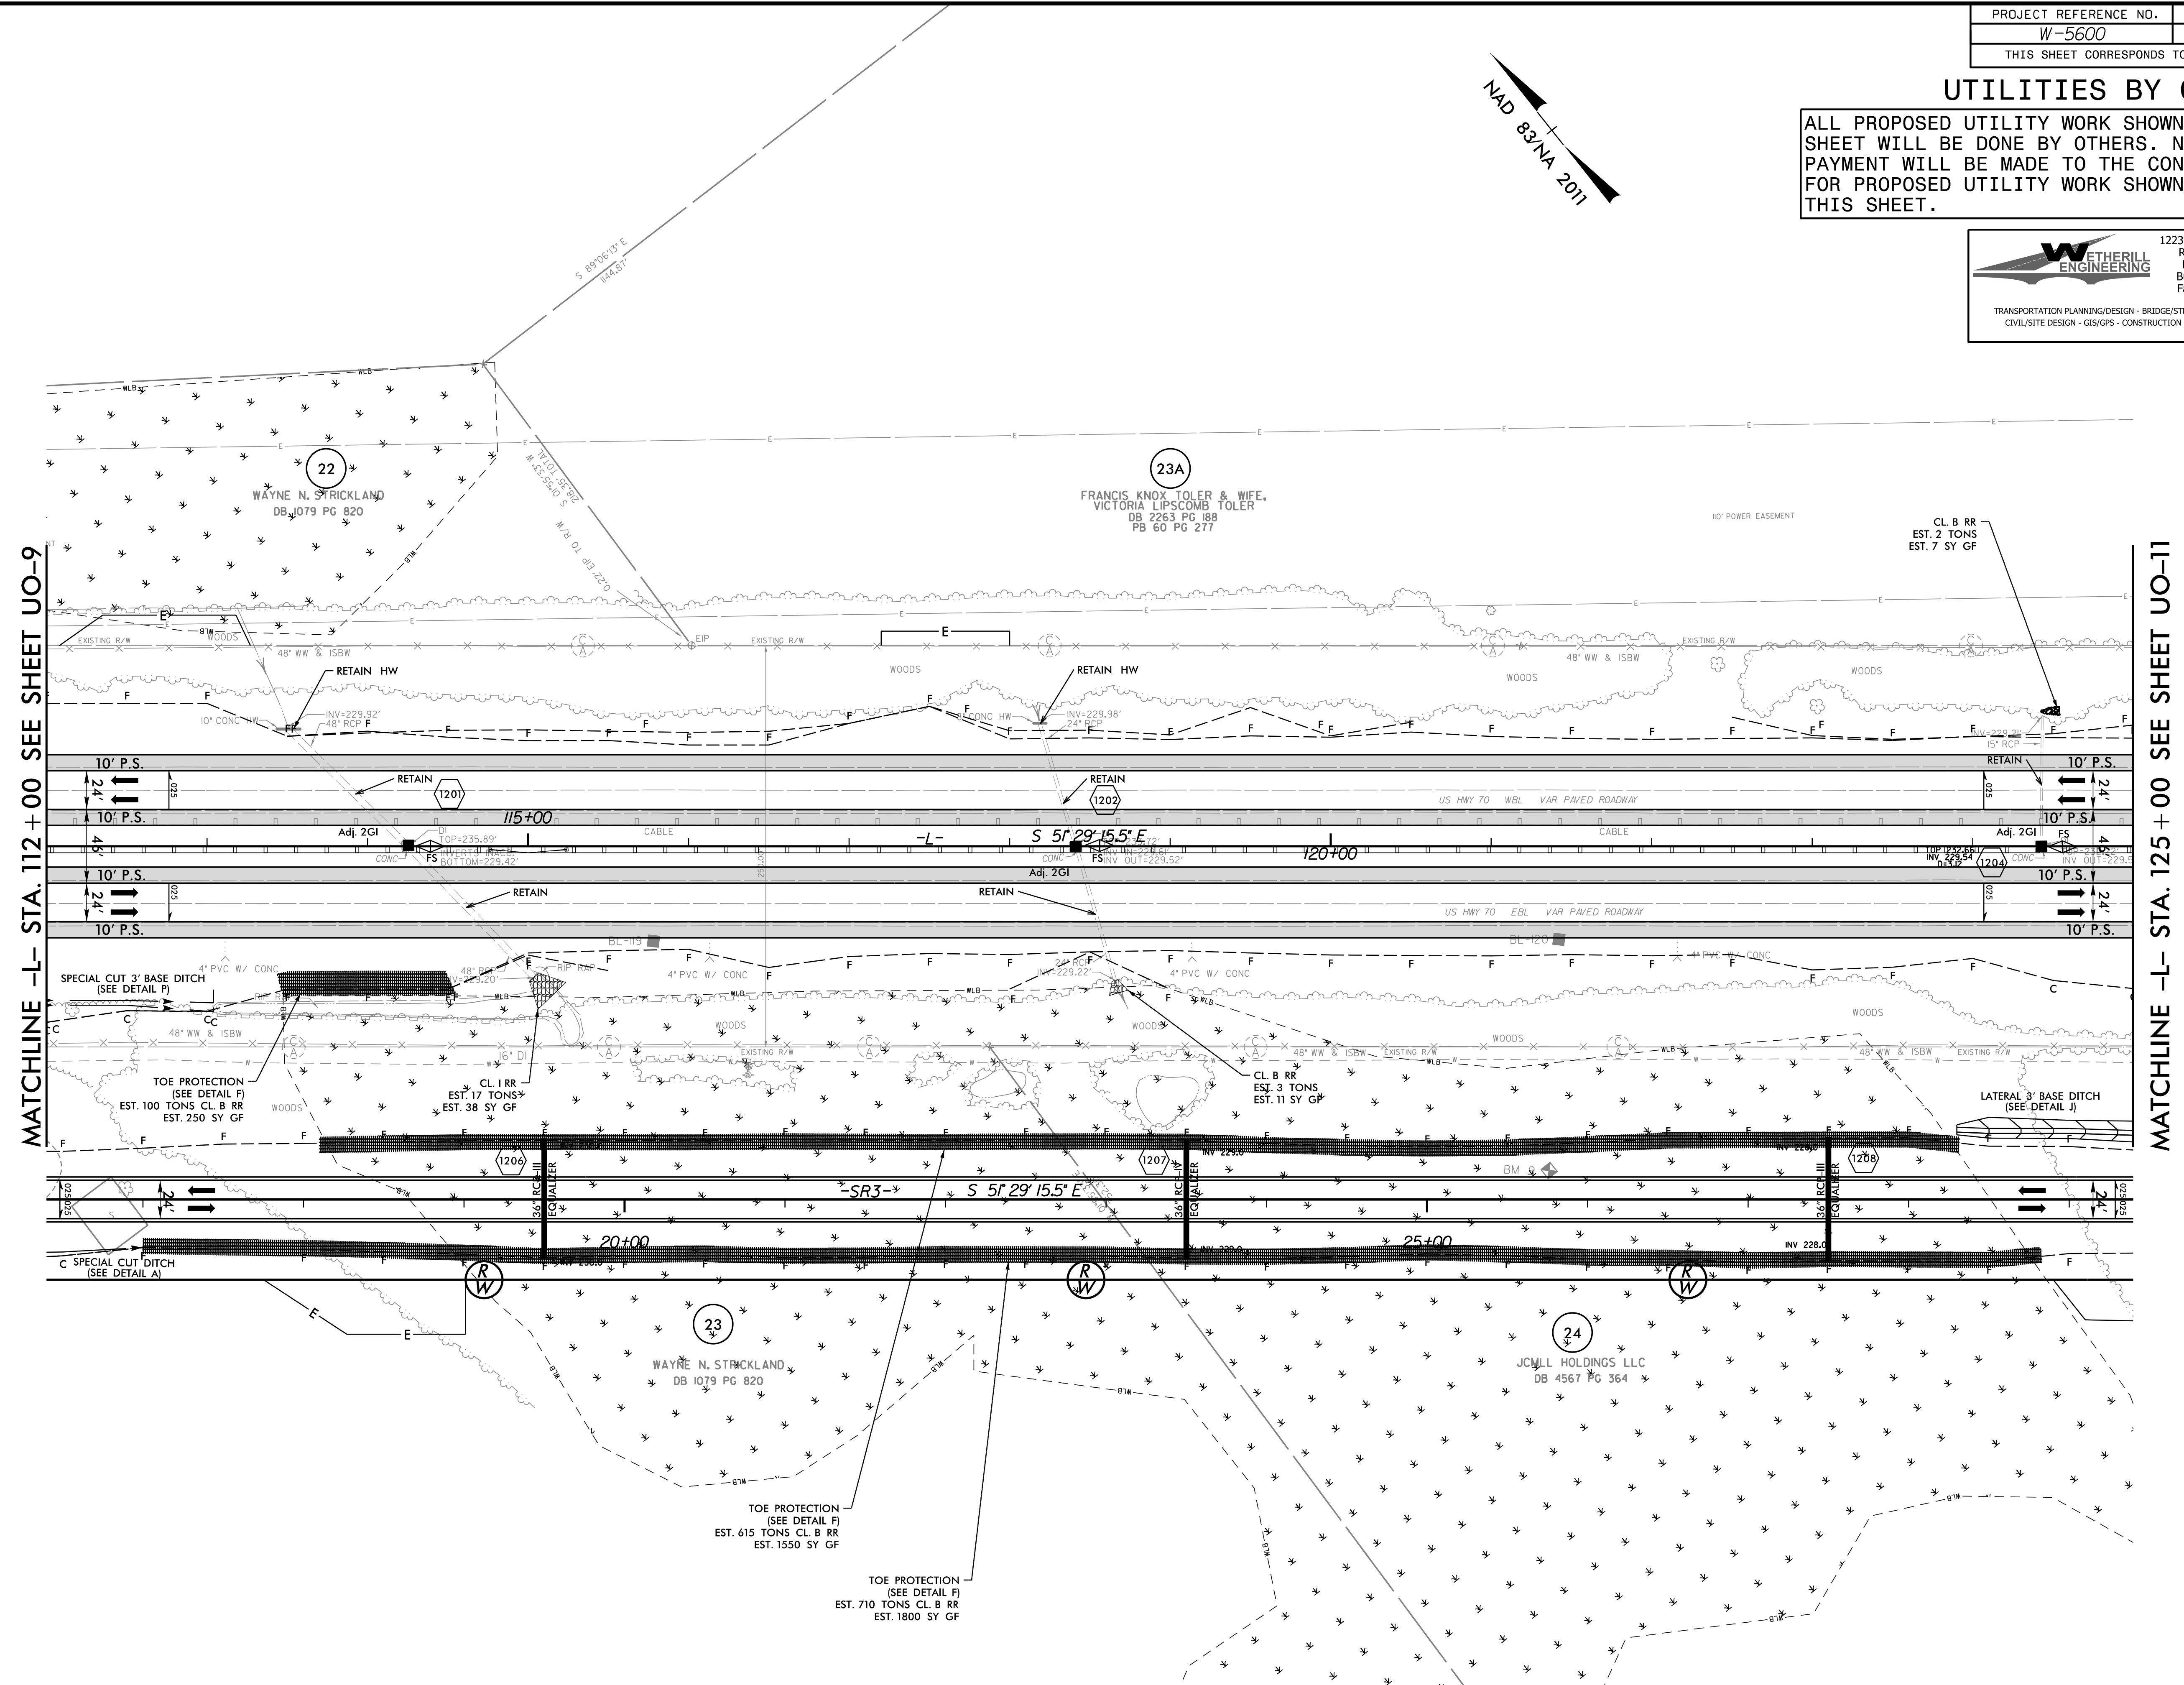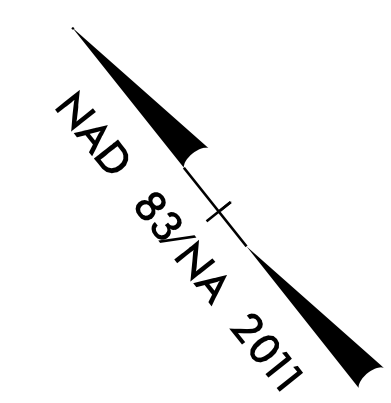

MATCHLINE -L- STA. 112+00 SEE SHEET UO-9

MATCHLINE -L- STA. 125+00 SEE SHEET UO-11



5/14/99
 I:\Mg\2000\ut_rdy12\UO10_psh.dgn
 LISTED: schobner

UTILITIES BY OTHERS

ALL PROPOSED UTILITY WORK SHOWN ON THIS SHEET WILL BE DONE BY OTHERS. NO PAYMENT WILL BE MADE TO THE CONTRACTOR FOR PROPOSED UTILITY WORK SHOWN ON THIS SHEET.

WETHERILL ENGINEERING
 1223 Jones Franklin Rd.
 Raleigh, N.C. 27606
 License No. F-0377
 Bus: 919 851 8077
 Fax: 919 851 8107

TRANSPORTATION PLANNING/DESIGN - BRIDGE/STRUCTURE DESIGN
 CIVIL/SITE DESIGN - GIS/GPS - CONSTRUCTION OBSERVATION

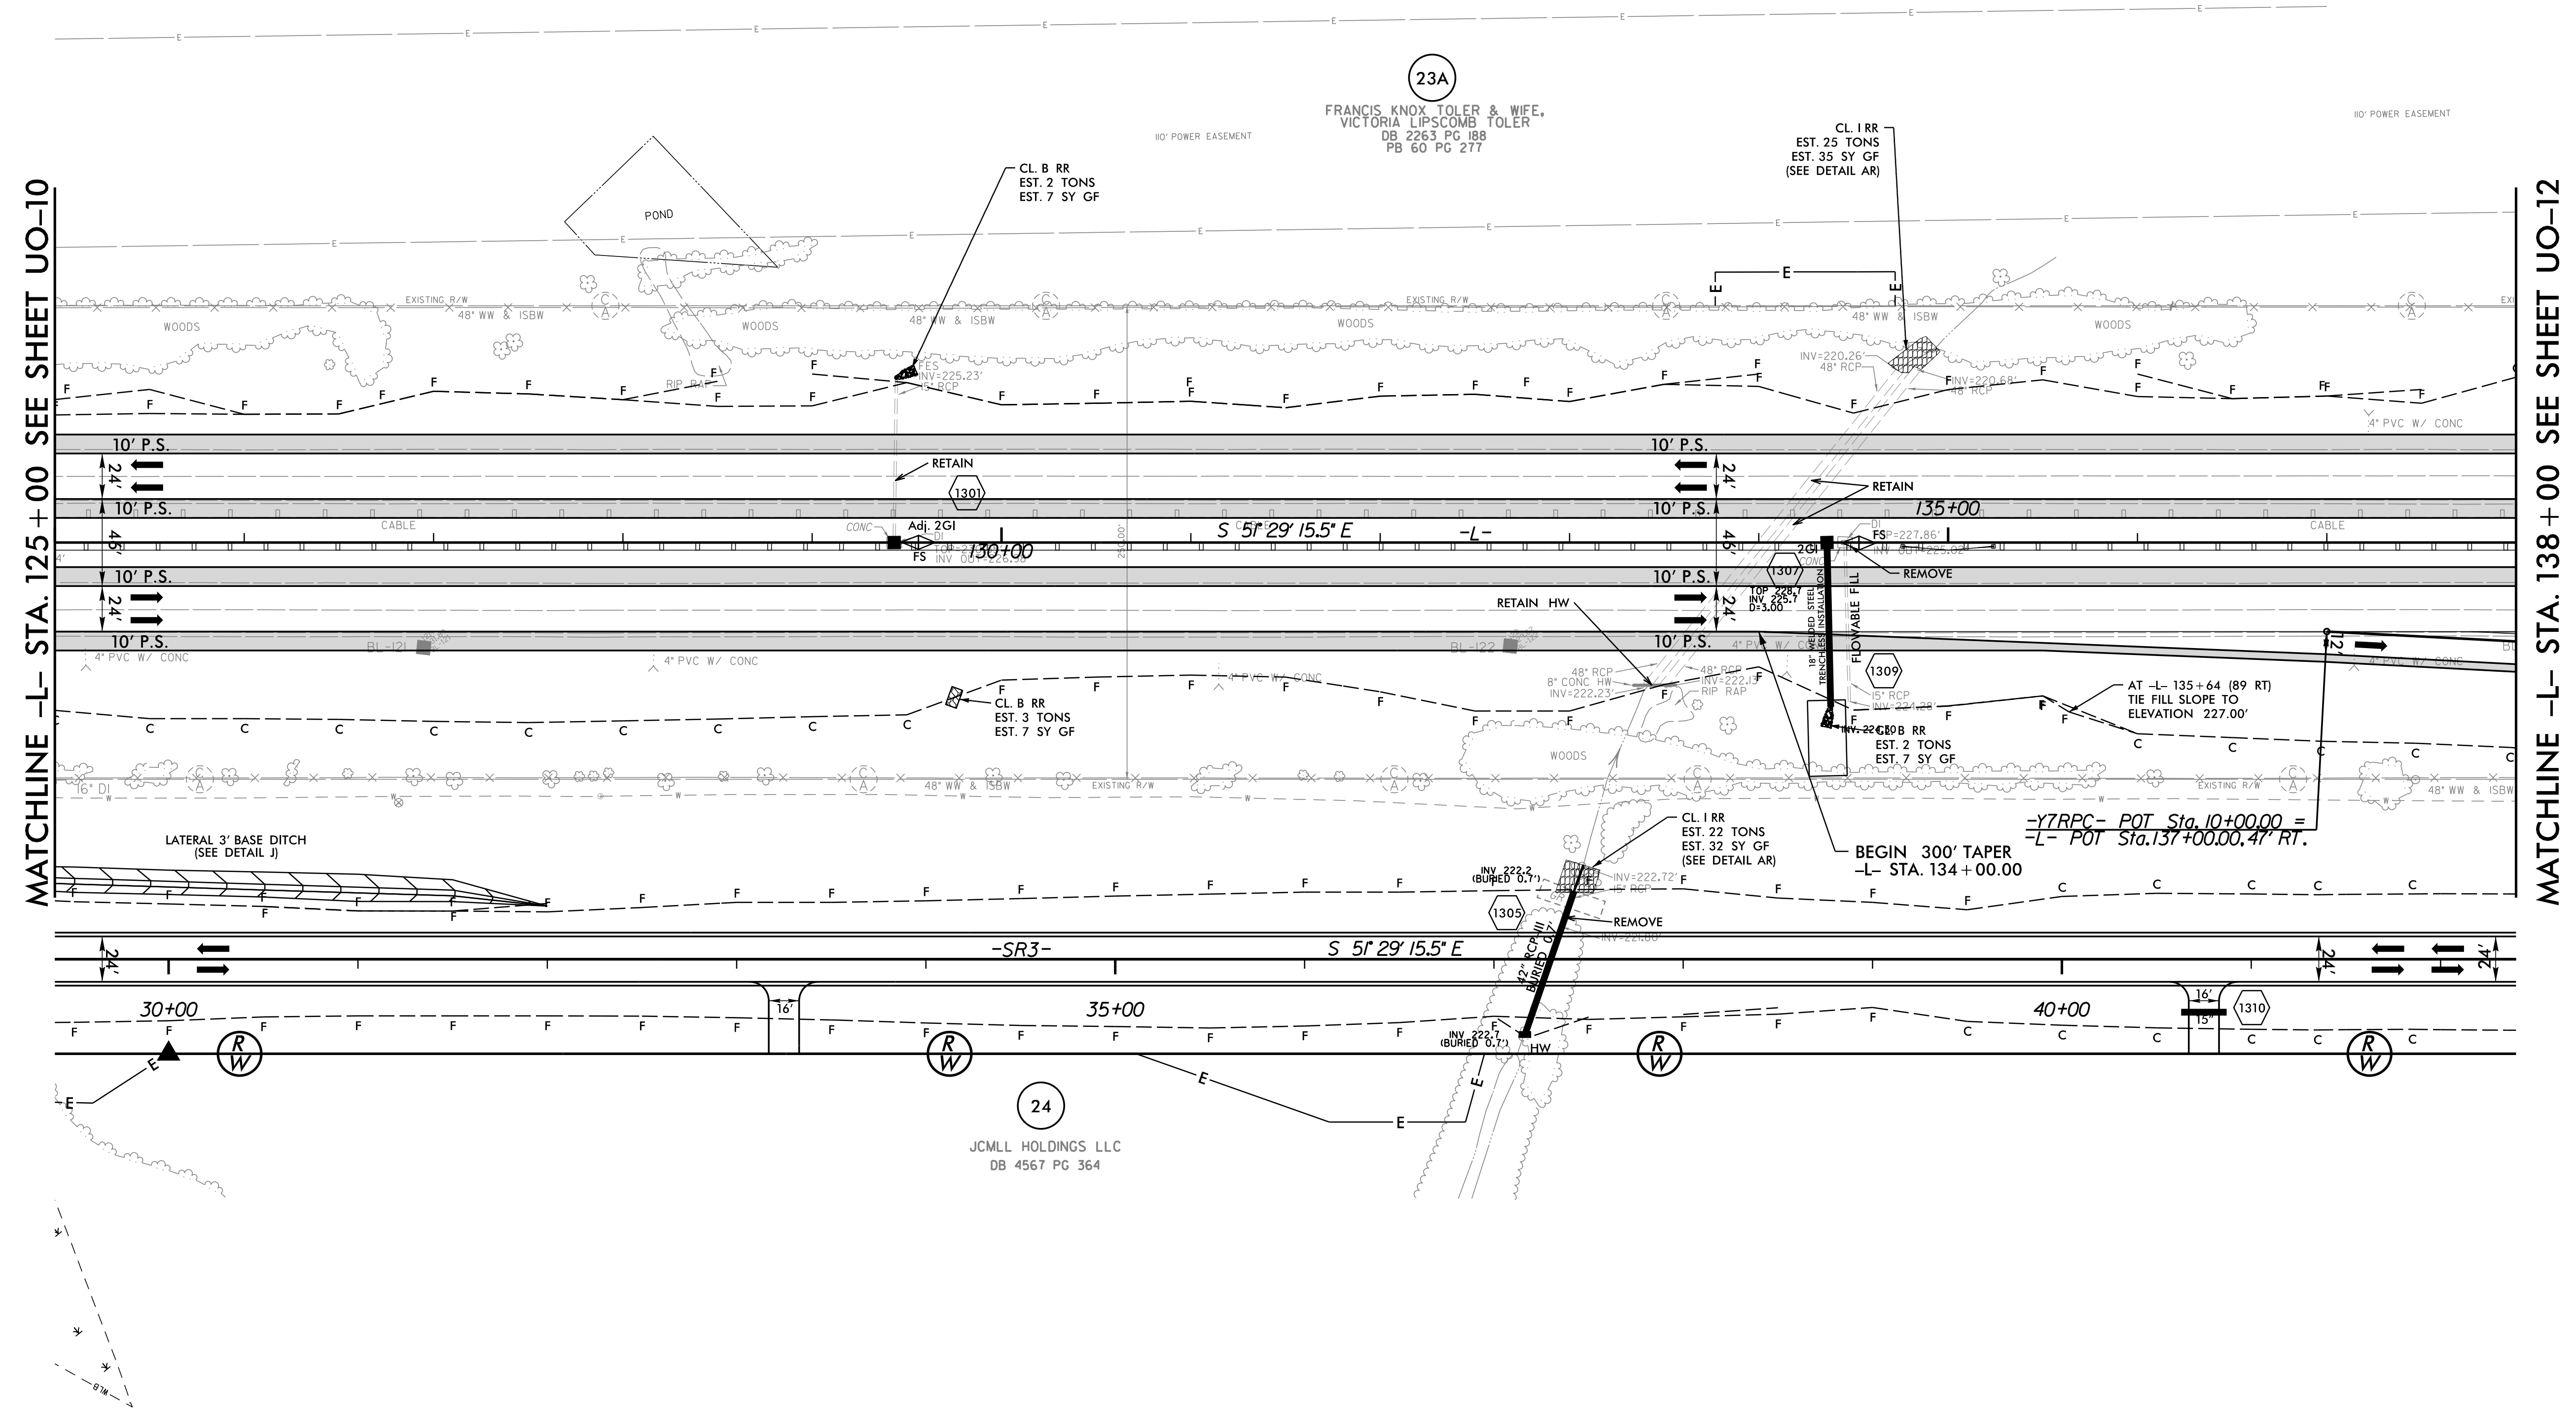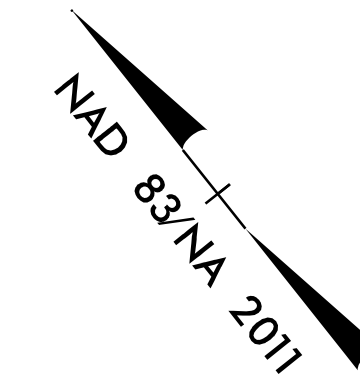

MATCHLINE -L- STA. 125+00 SEE SHEET UO-10

MATCHLINE -L- STA. 138+00 SEE SHEET UO-12

5/14/99
 I:\Mg\6000\ut_rdy\3_UO11_psh.dgn
 LISTEN, SCHEMER

UTILITIES BY OTHERS


ALL PROPOSED UTILITY WORK SHOWN ON THIS SHEET WILL BE DONE BY OTHERS. NO PAYMENT WILL BE MADE TO THE CONTRACTOR FOR PROPOSED UTILITY WORK SHOWN ON THIS SHEET.

WETHERILL ENGINEERING
 1223 Jones Franklin Rd.
 Raleigh, N.C. 27606
 License No. F-0377
 Bus: 919 851 8077
 Fax: 919 851 8107

TRANSPORTATION PLANNING/DESIGN - BRIDGE/STRUCTURE DESIGN
 CIVIL/SITE DESIGN - GIS/GPS - CONSTRUCTION OBSERVATION


MATCHLINE -L- STA. 138+00 SEE SHEET UO-11

MATCHLINE -L- STA. 151+00 SEE SHEET UO-13

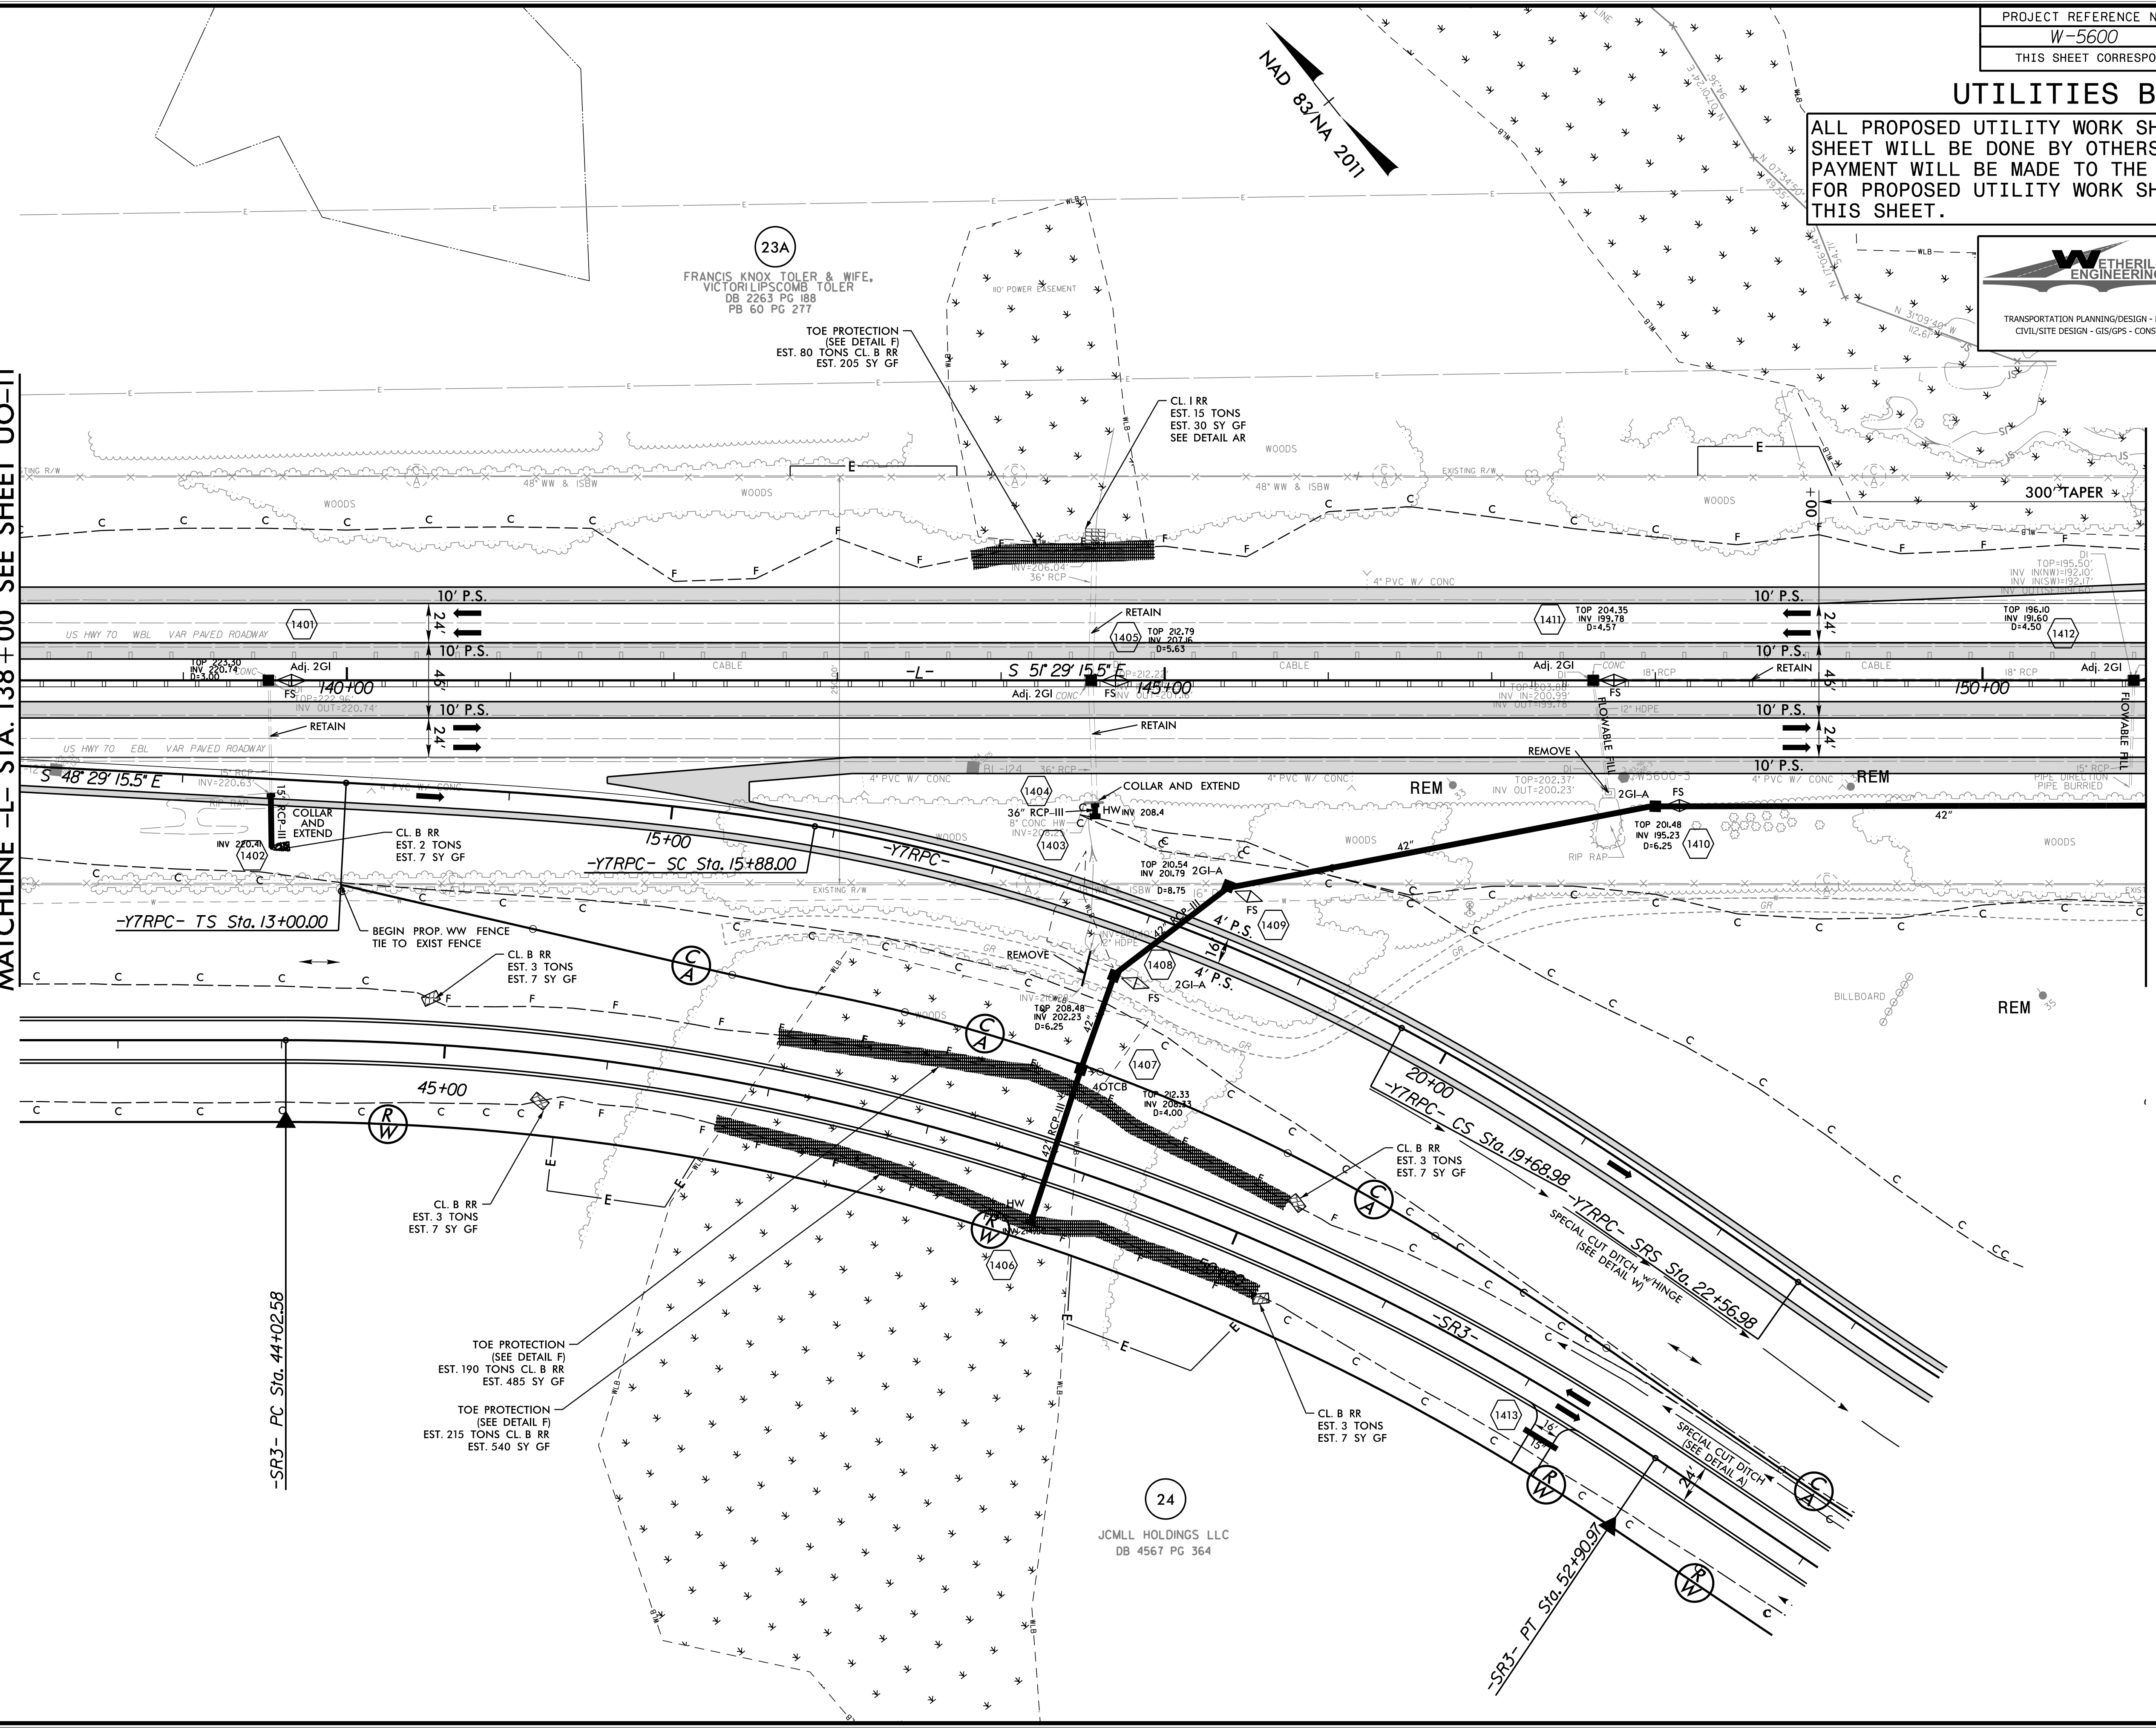

5/14/99
 I:\Mg\2000\ut_rdy\4_U012_psh.dgn
 L:\E\12\rdy\4_U012_psh.dgn

UTILITIES BY OTHERS
ALL PROPOSED UTILITY WORK SHOWN ON THIS SHEET WILL BE DONE BY OTHERS. NO PAYMENT WILL BE MADE TO THE CONTRACTOR FOR PROPOSED UTILITY WORK SHOWN ON THIS SHEET.

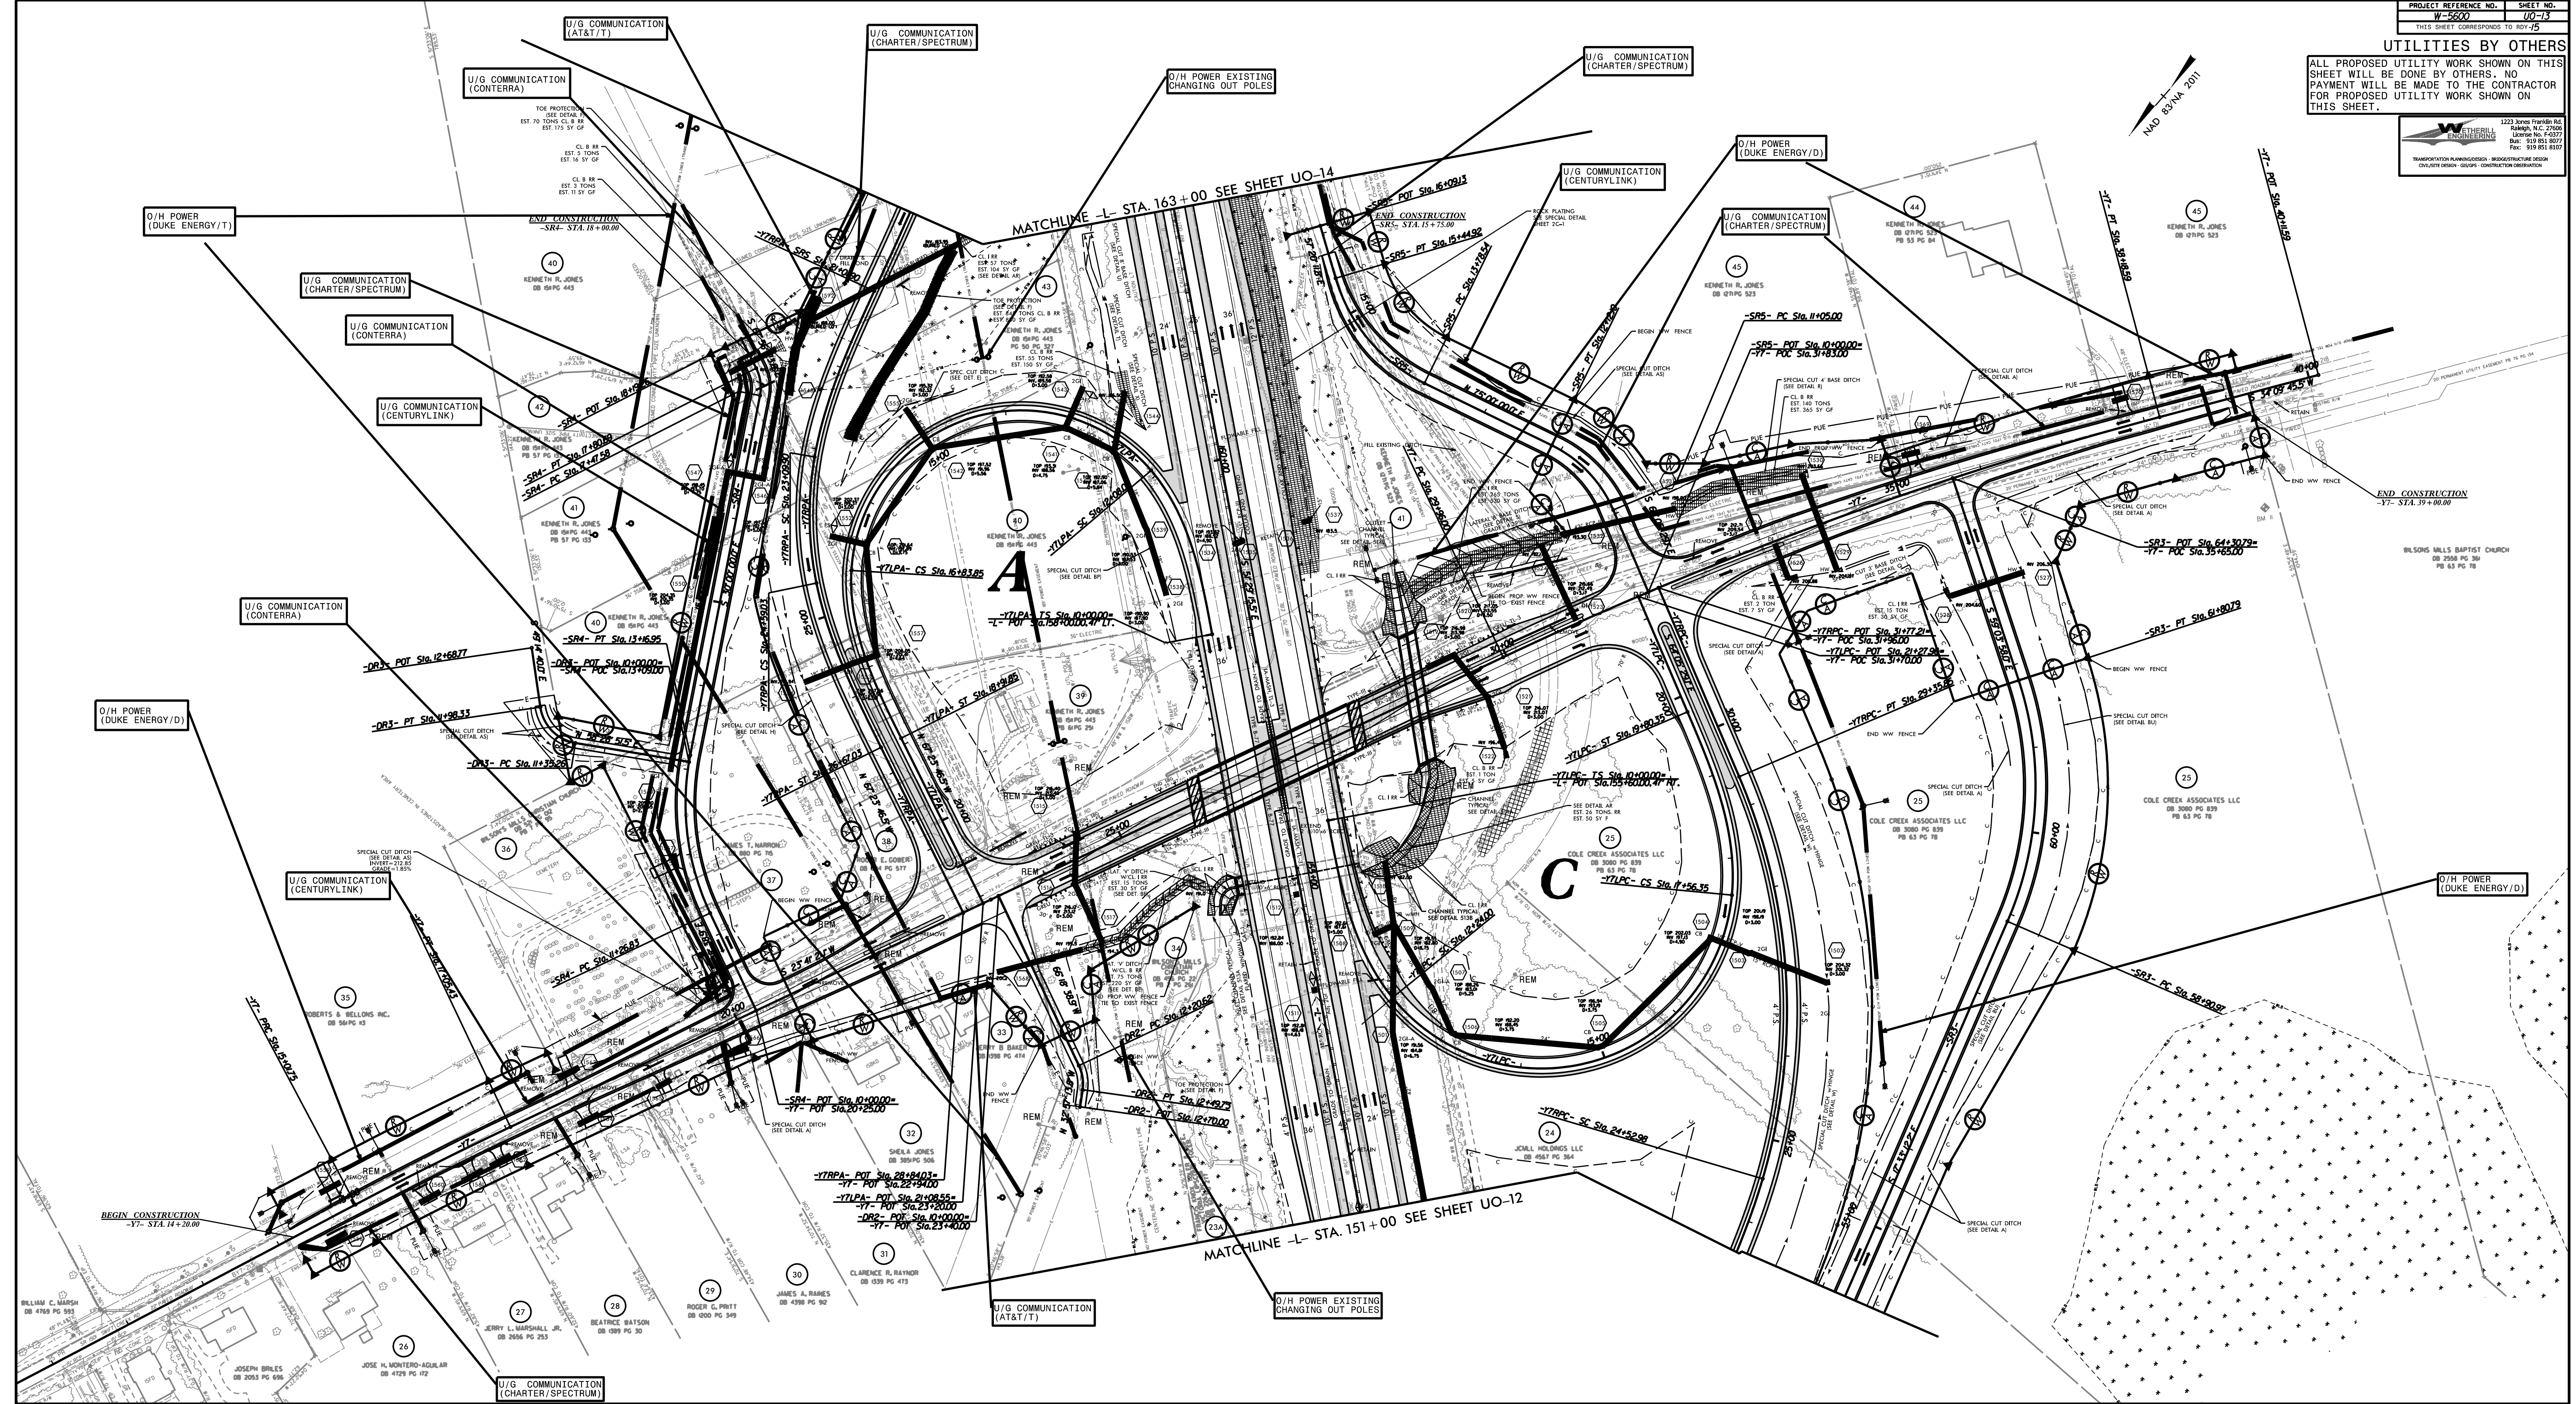


UTILITIES BY OTHERS


ALL PROPOSED UTILITY WORK SHOWN ON THIS SHEET WILL BE DONE BY OTHERS. NO PAYMENT WILL BE MADE TO THE CONTRACTOR FOR PROPOSED UTILITY WORK SHOWN ON THIS SHEET.

WETHERILL ENGINEERING
 1223 Jones Franklin Rd.
 Raleigh, N.C. 27606
 License No. F-0377
 Bus: 919 851 8077
 Fax: 919 851 8107

TRANSPORTATION PLANNING/DESIGN - BRIDGE/STRUCTURE DESIGN
 CIVIL/SITE DESIGN - GIS/GPS - CONSTRUCTION OBSERVATION

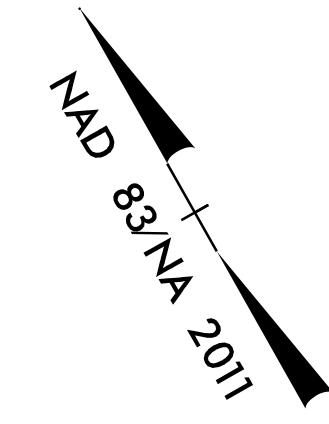

ROBERTS & WELLS INC.
 DB 561 PG 113

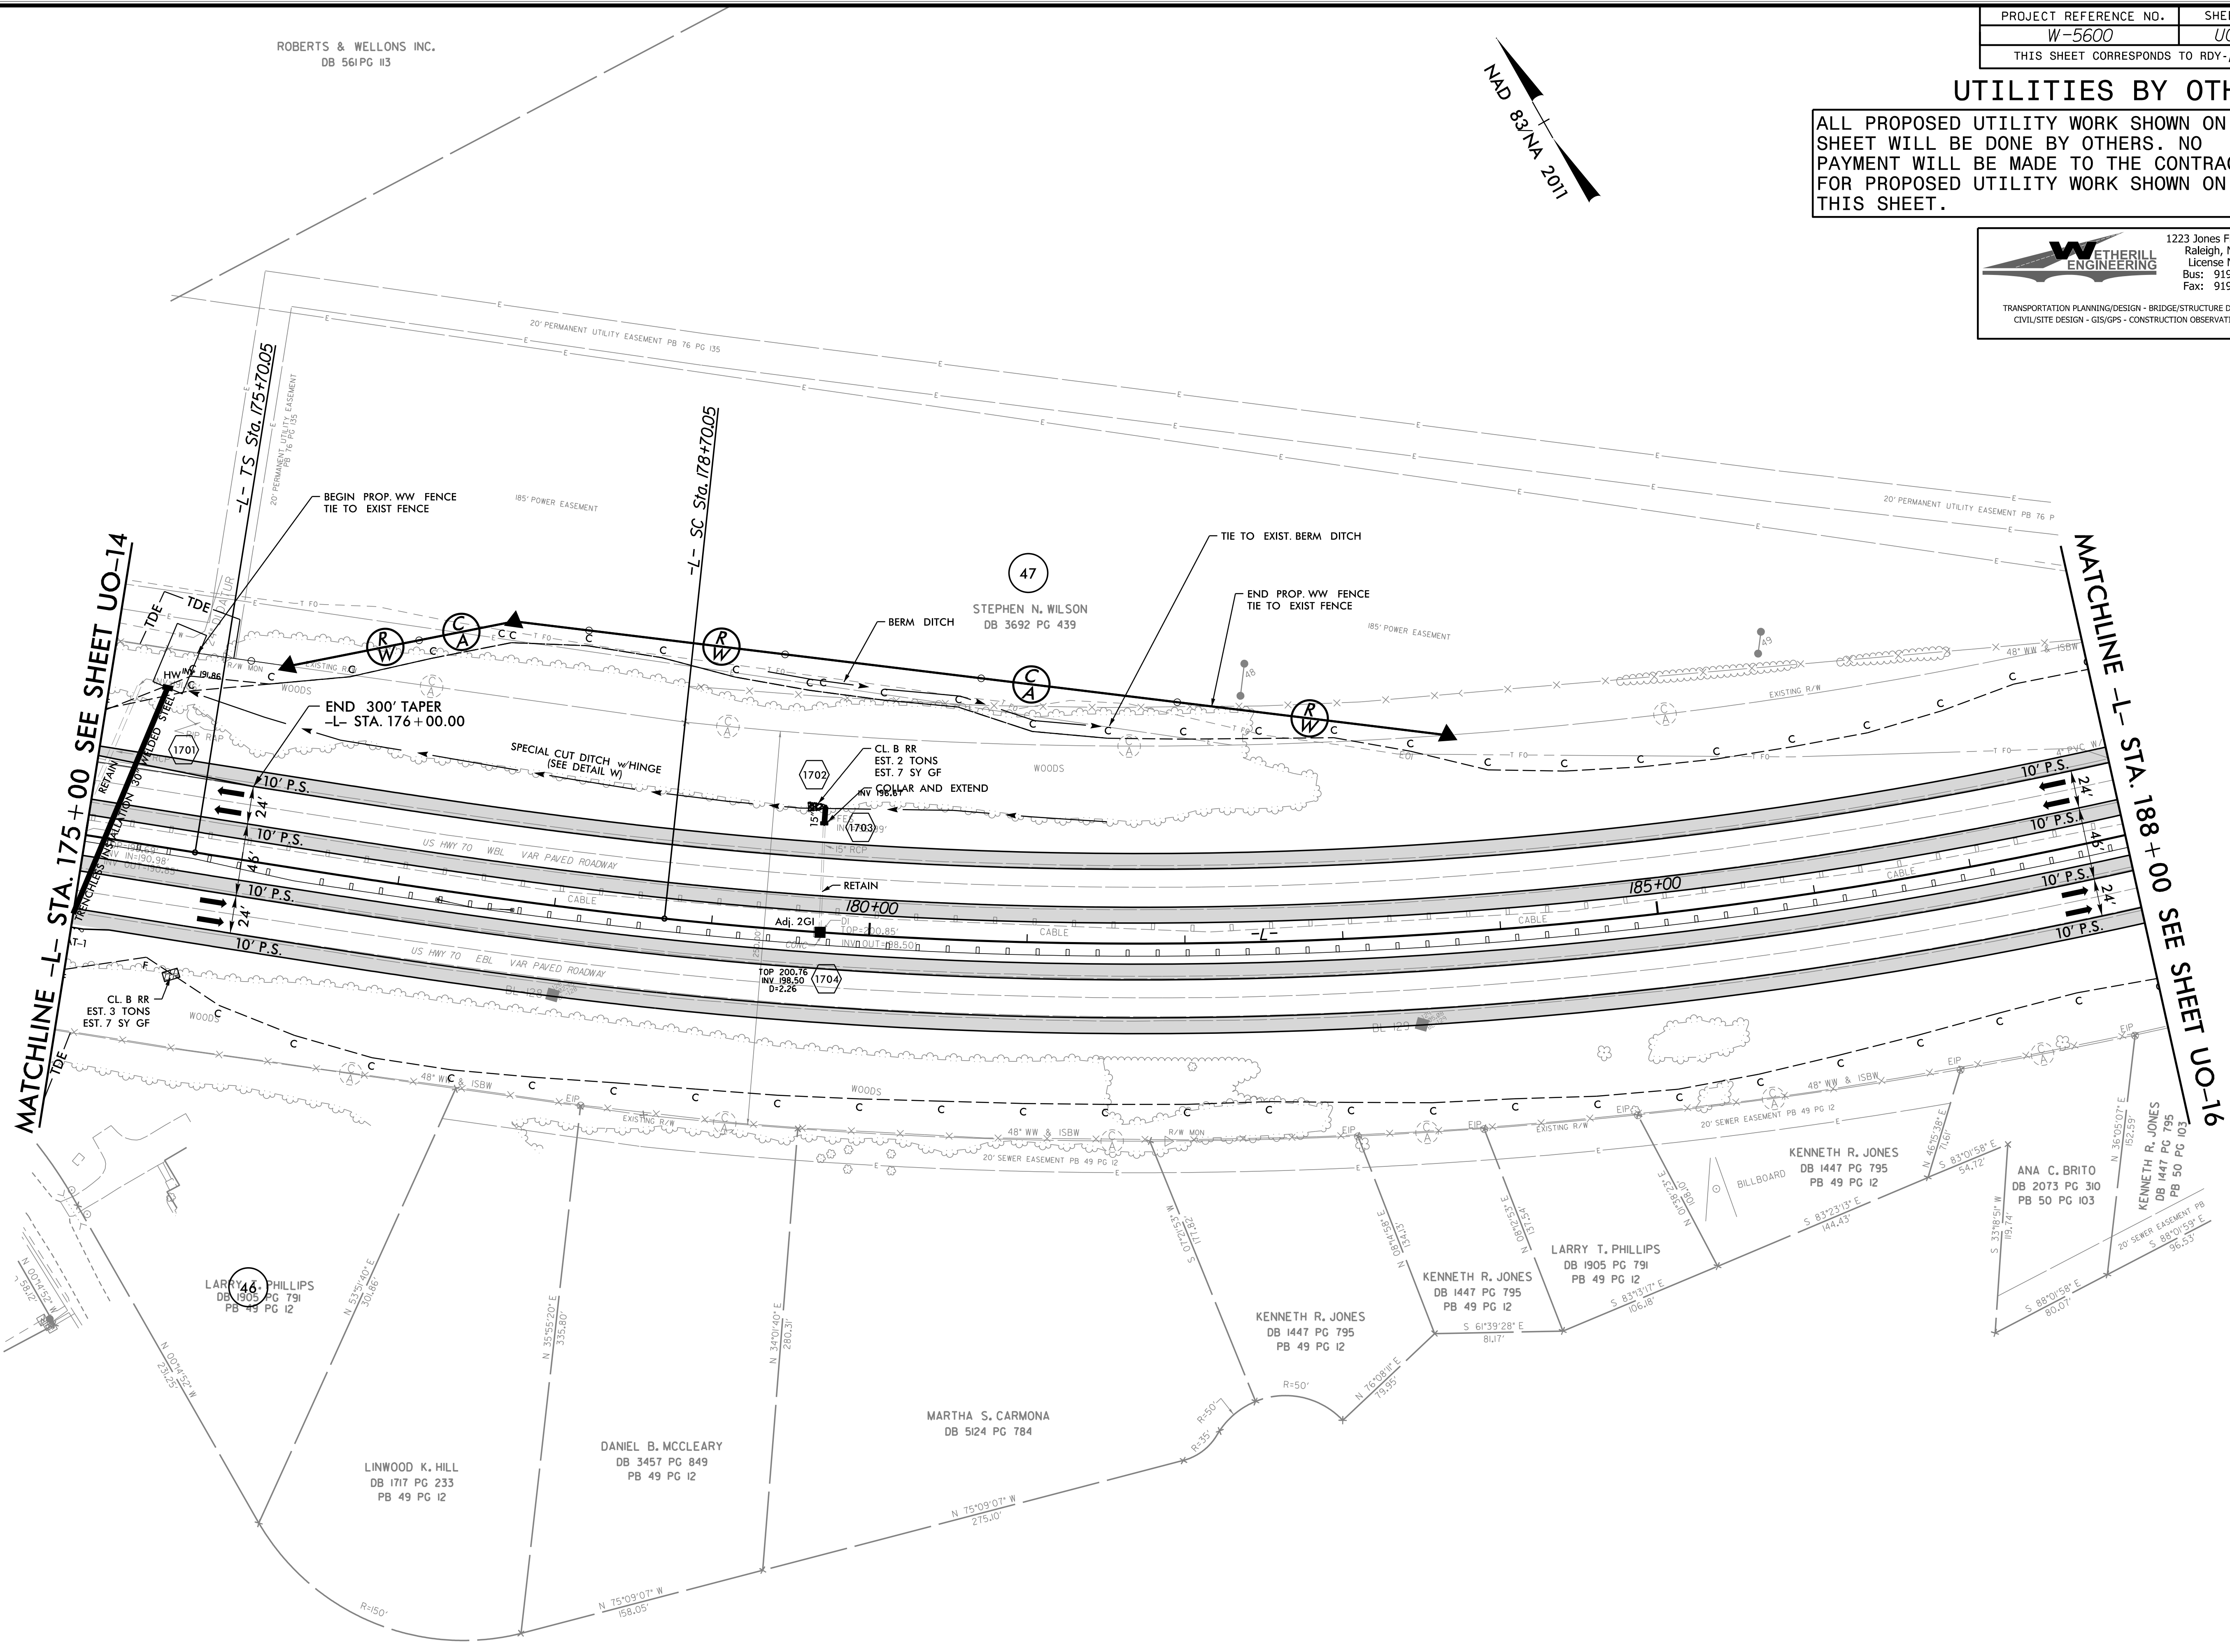



5/14/09
 I:\Mg\2000\00\ut_rdy17_u015_psh.dgn
 L:\SF\17\rdy17_u015_psh.dgn

UTILITIES BY OTHERS

ALL PROPOSED UTILITY WORK SHOWN ON THIS SHEET WILL BE DONE BY OTHERS. NO PAYMENT WILL BE MADE TO THE CONTRACTOR FOR PROPOSED UTILITY WORK SHOWN ON THIS SHEET.

WETHERILL ENGINEERING
 1223 Jones Franklin Rd.
 Raleigh, N.C. 27606
 License No. F-0377
 Bus: 919 851 8077
 Fax: 919 851 8107

TRANSPORTATION PLANNING/DESIGN - BRIDGE/STRUCTURE DESIGN
 CIVIL/SITE DESIGN - GIS/GPS - CONSTRUCTION OBSERVATION

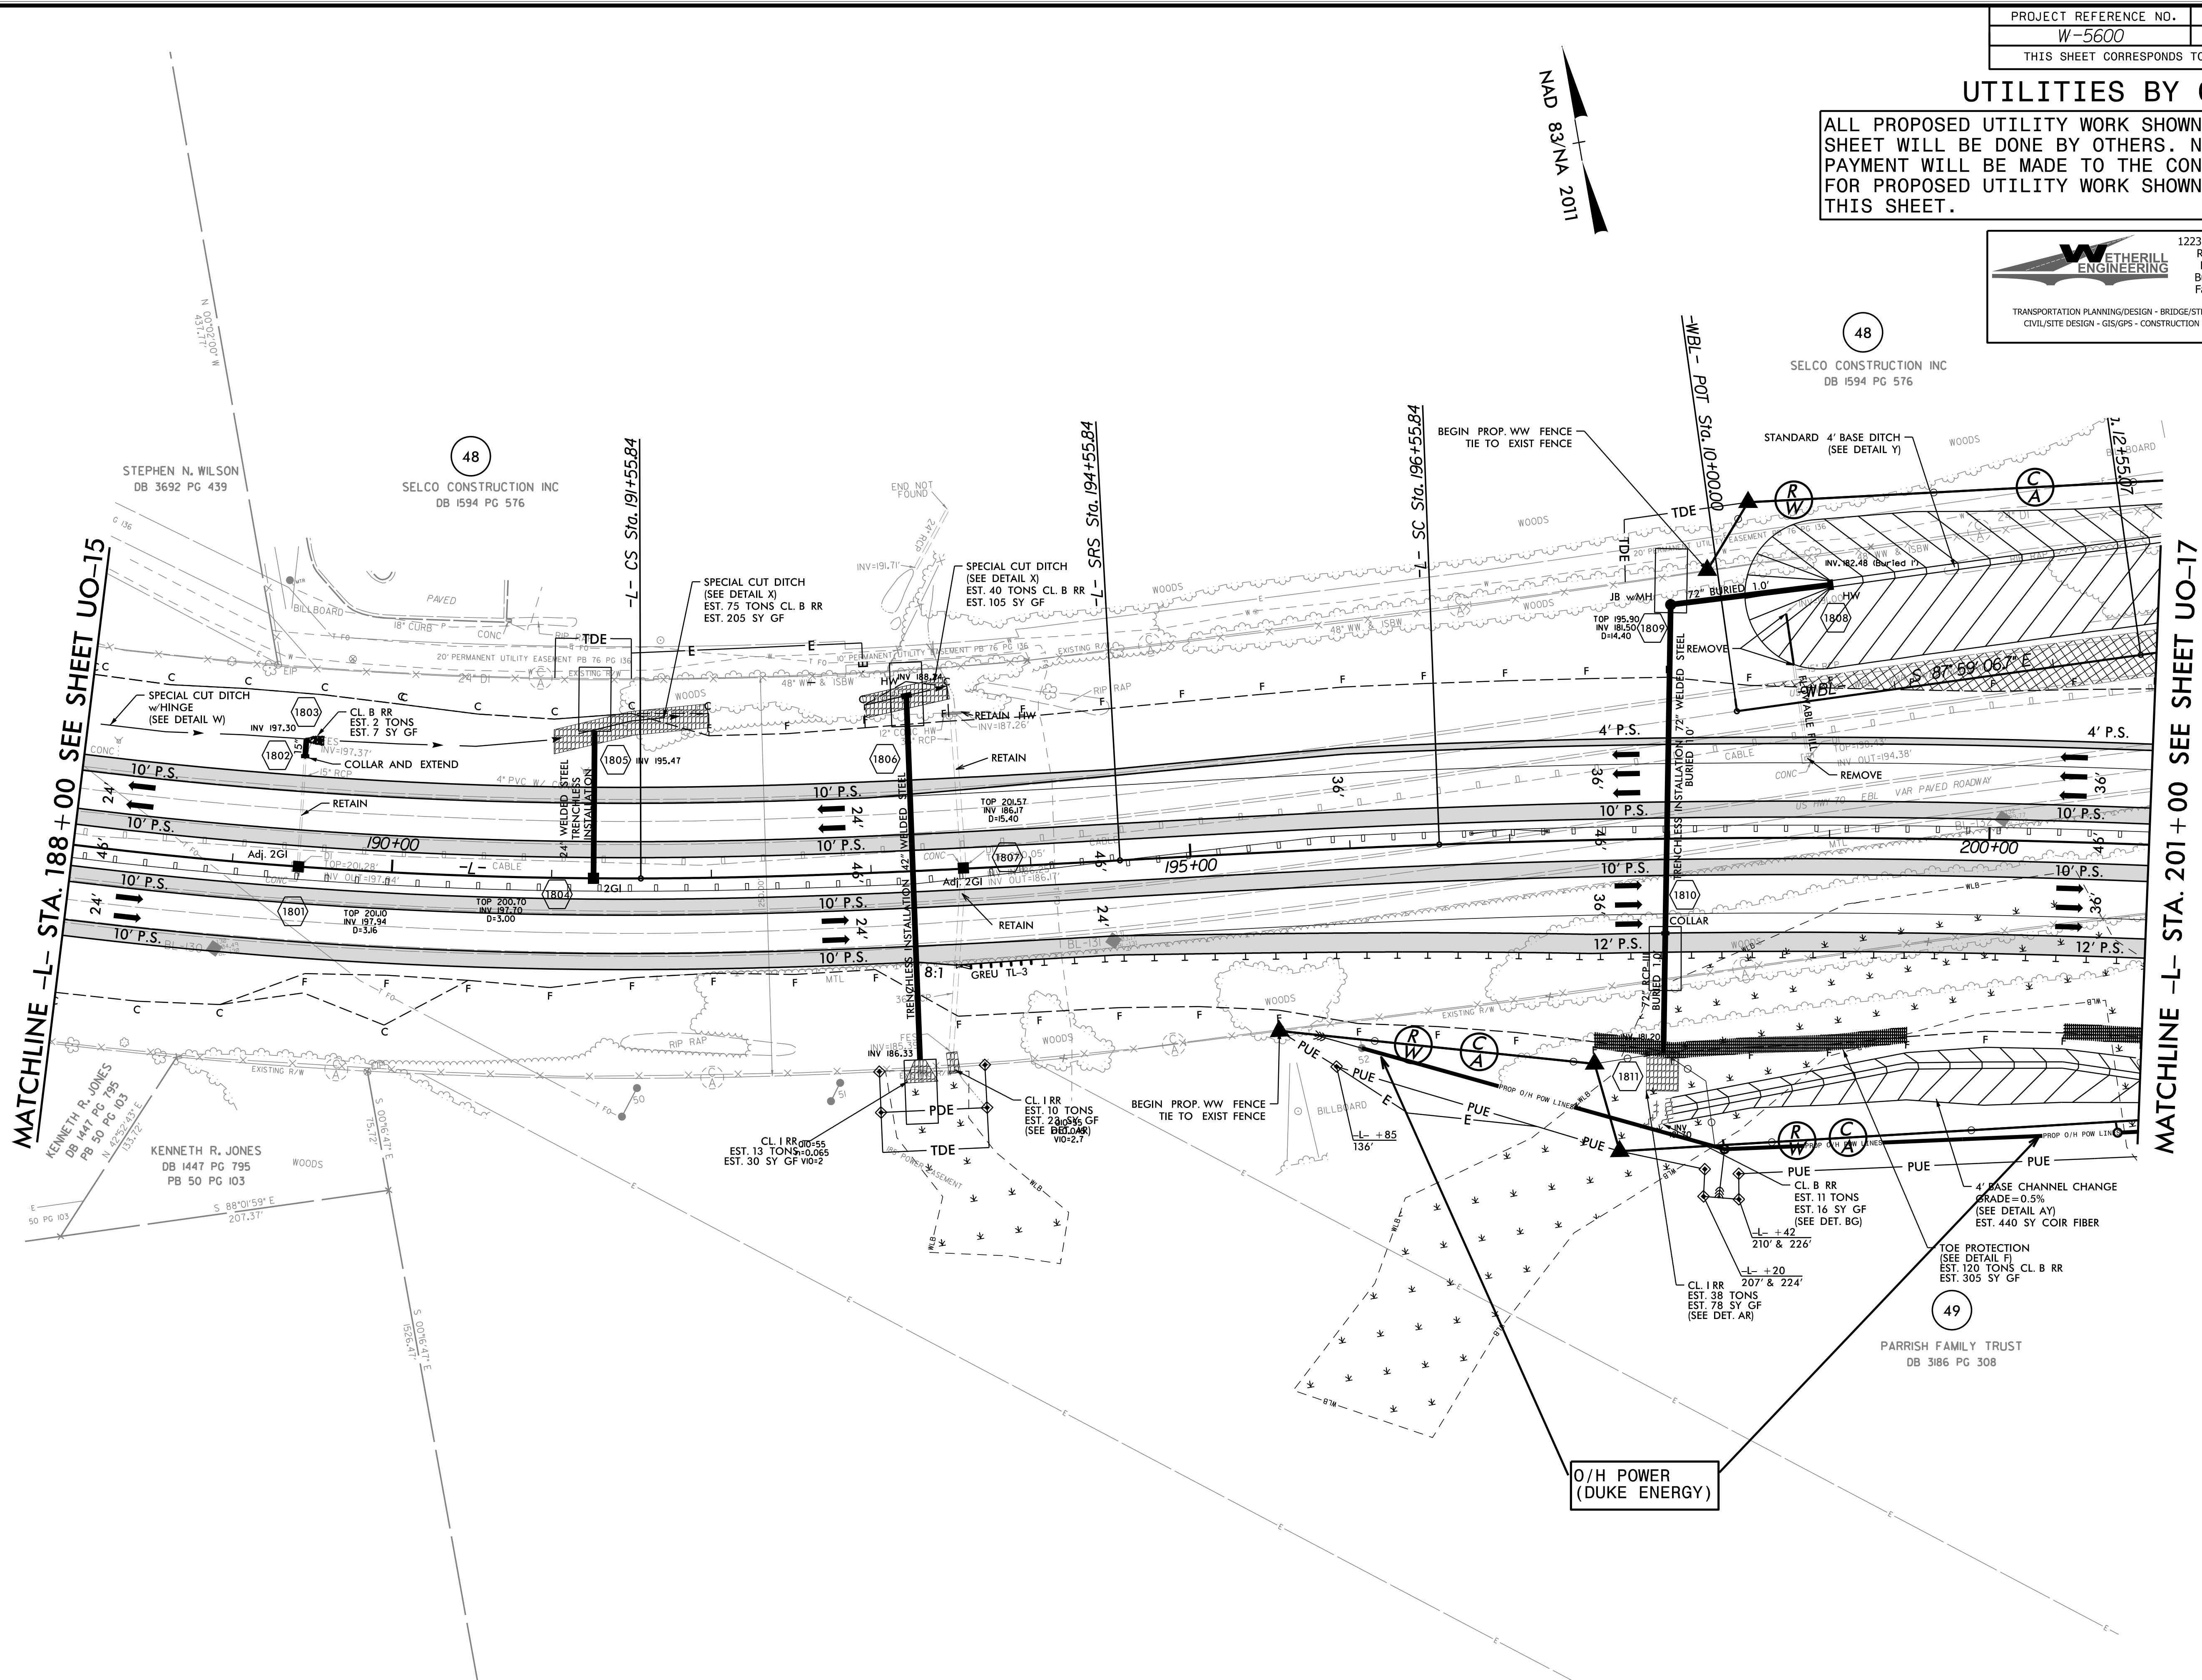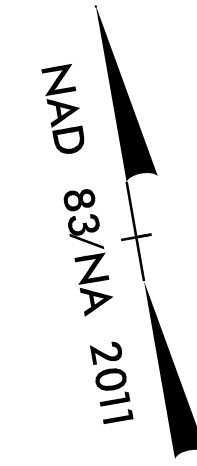

48

SELCO CONSTRUCTION INC
 DB 1594 PG 576

STEPHEN N. WILSON
 DB 3692 PG 439

SELCO CONSTRUCTION INC
 DB 1594 PG 576

MATCHLINE -L- STA. 188+00 SEE SHEET UO-15

MATCHLINE -L- STA. 201+00 SEE SHEET UO-17

O/H POWER
 (DUKE ENERGY)

49

PARRISH FAMILY TRUST
 DB 3186 PG 308


5/14/99
 I:\Mg\2000\000000\ut_rdy18_u016_psh.dgn
 LISTED: schinner

UTILITIES BY OTHERS

ALL PROPOSED UTILITY WORK SHOWN ON THIS SHEET WILL BE DONE BY OTHERS. NO PAYMENT WILL BE MADE TO THE CONTRACTOR FOR PROPOSED UTILITY WORK SHOWN ON THIS SHEET.

WETHERILL ENGINEERING
 1223 Jones Franklin Rd.
 Raleigh, N.C. 27606
 License No. F-0377
 Bus: 919 851 8077
 Fax: 919 851 8107

TRANSPORTATION PLANNING/DESIGN - BRIDGE/STRUCTURE DESIGN
 CIVIL/SITE DESIGN - GIS/GPS - CONSTRUCTION OBSERVATION

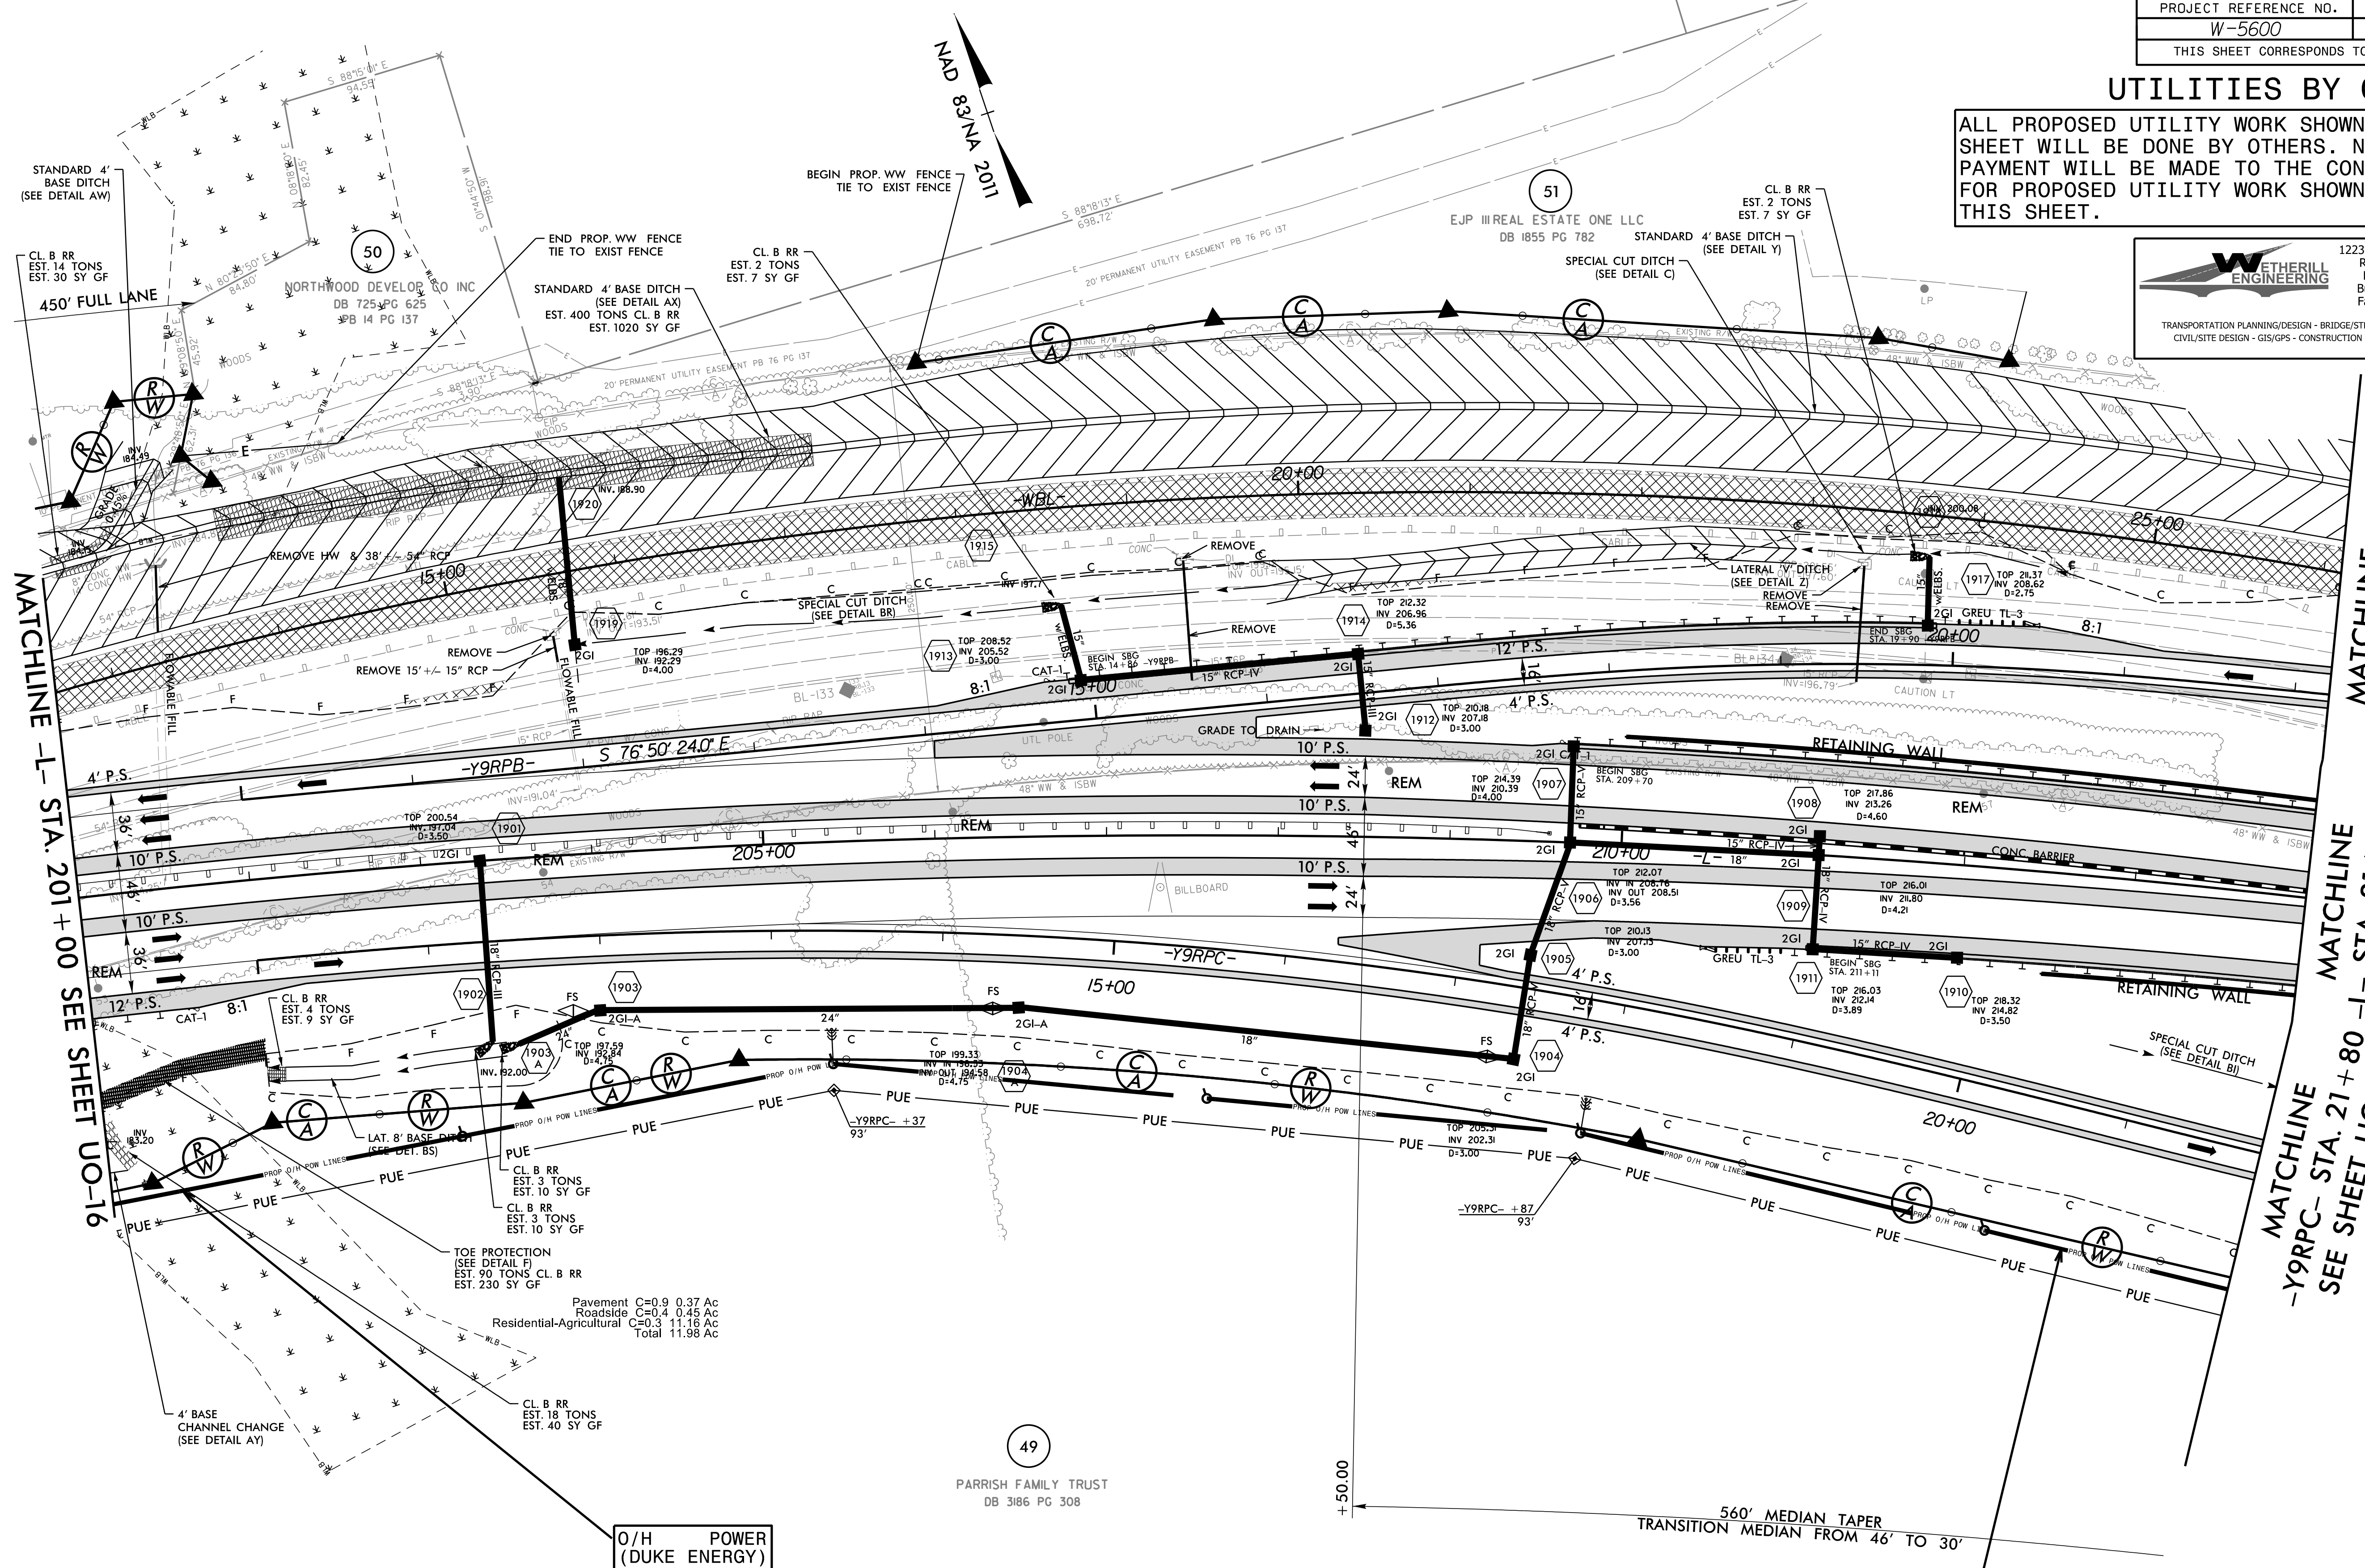

MATCHLINE -L- STA. 201+00 SEE SHEET UO-16

MATCHLINE -L- STA. 214+00 -Y9RPB- STA. 22+20
 MATCHLINE -Y9RPC- STA. 21+80 -L- STA. 214+00 SEE SHEET UO-18
 MATCHLINE SEE SHEET UO-18

O/H POWER (DUKE ENERGY)



O/H POWER (DUKE ENERGY)

Pavement C=0.9 0.37 Ac
 Roadside C=0.4 0.45 Ac
 Residential-Agricultural C=0.3 11.16 Ac
 Total 11.98 Ac

5/14/99
 I:\Mg\3000\ut_rdy19_u017_psh.dgn
 L:\E\1\3\rdy19_u017_psh.dgn

UTILITIES BY OTHERS

ALL PROPOSED UTILITY WORK SHOWN ON THIS SHEET WILL BE DONE BY OTHERS. NO PAYMENT WILL BE MADE TO THE CONTRACTOR FOR PROPOSED UTILITY WORK SHOWN ON THIS SHEET.

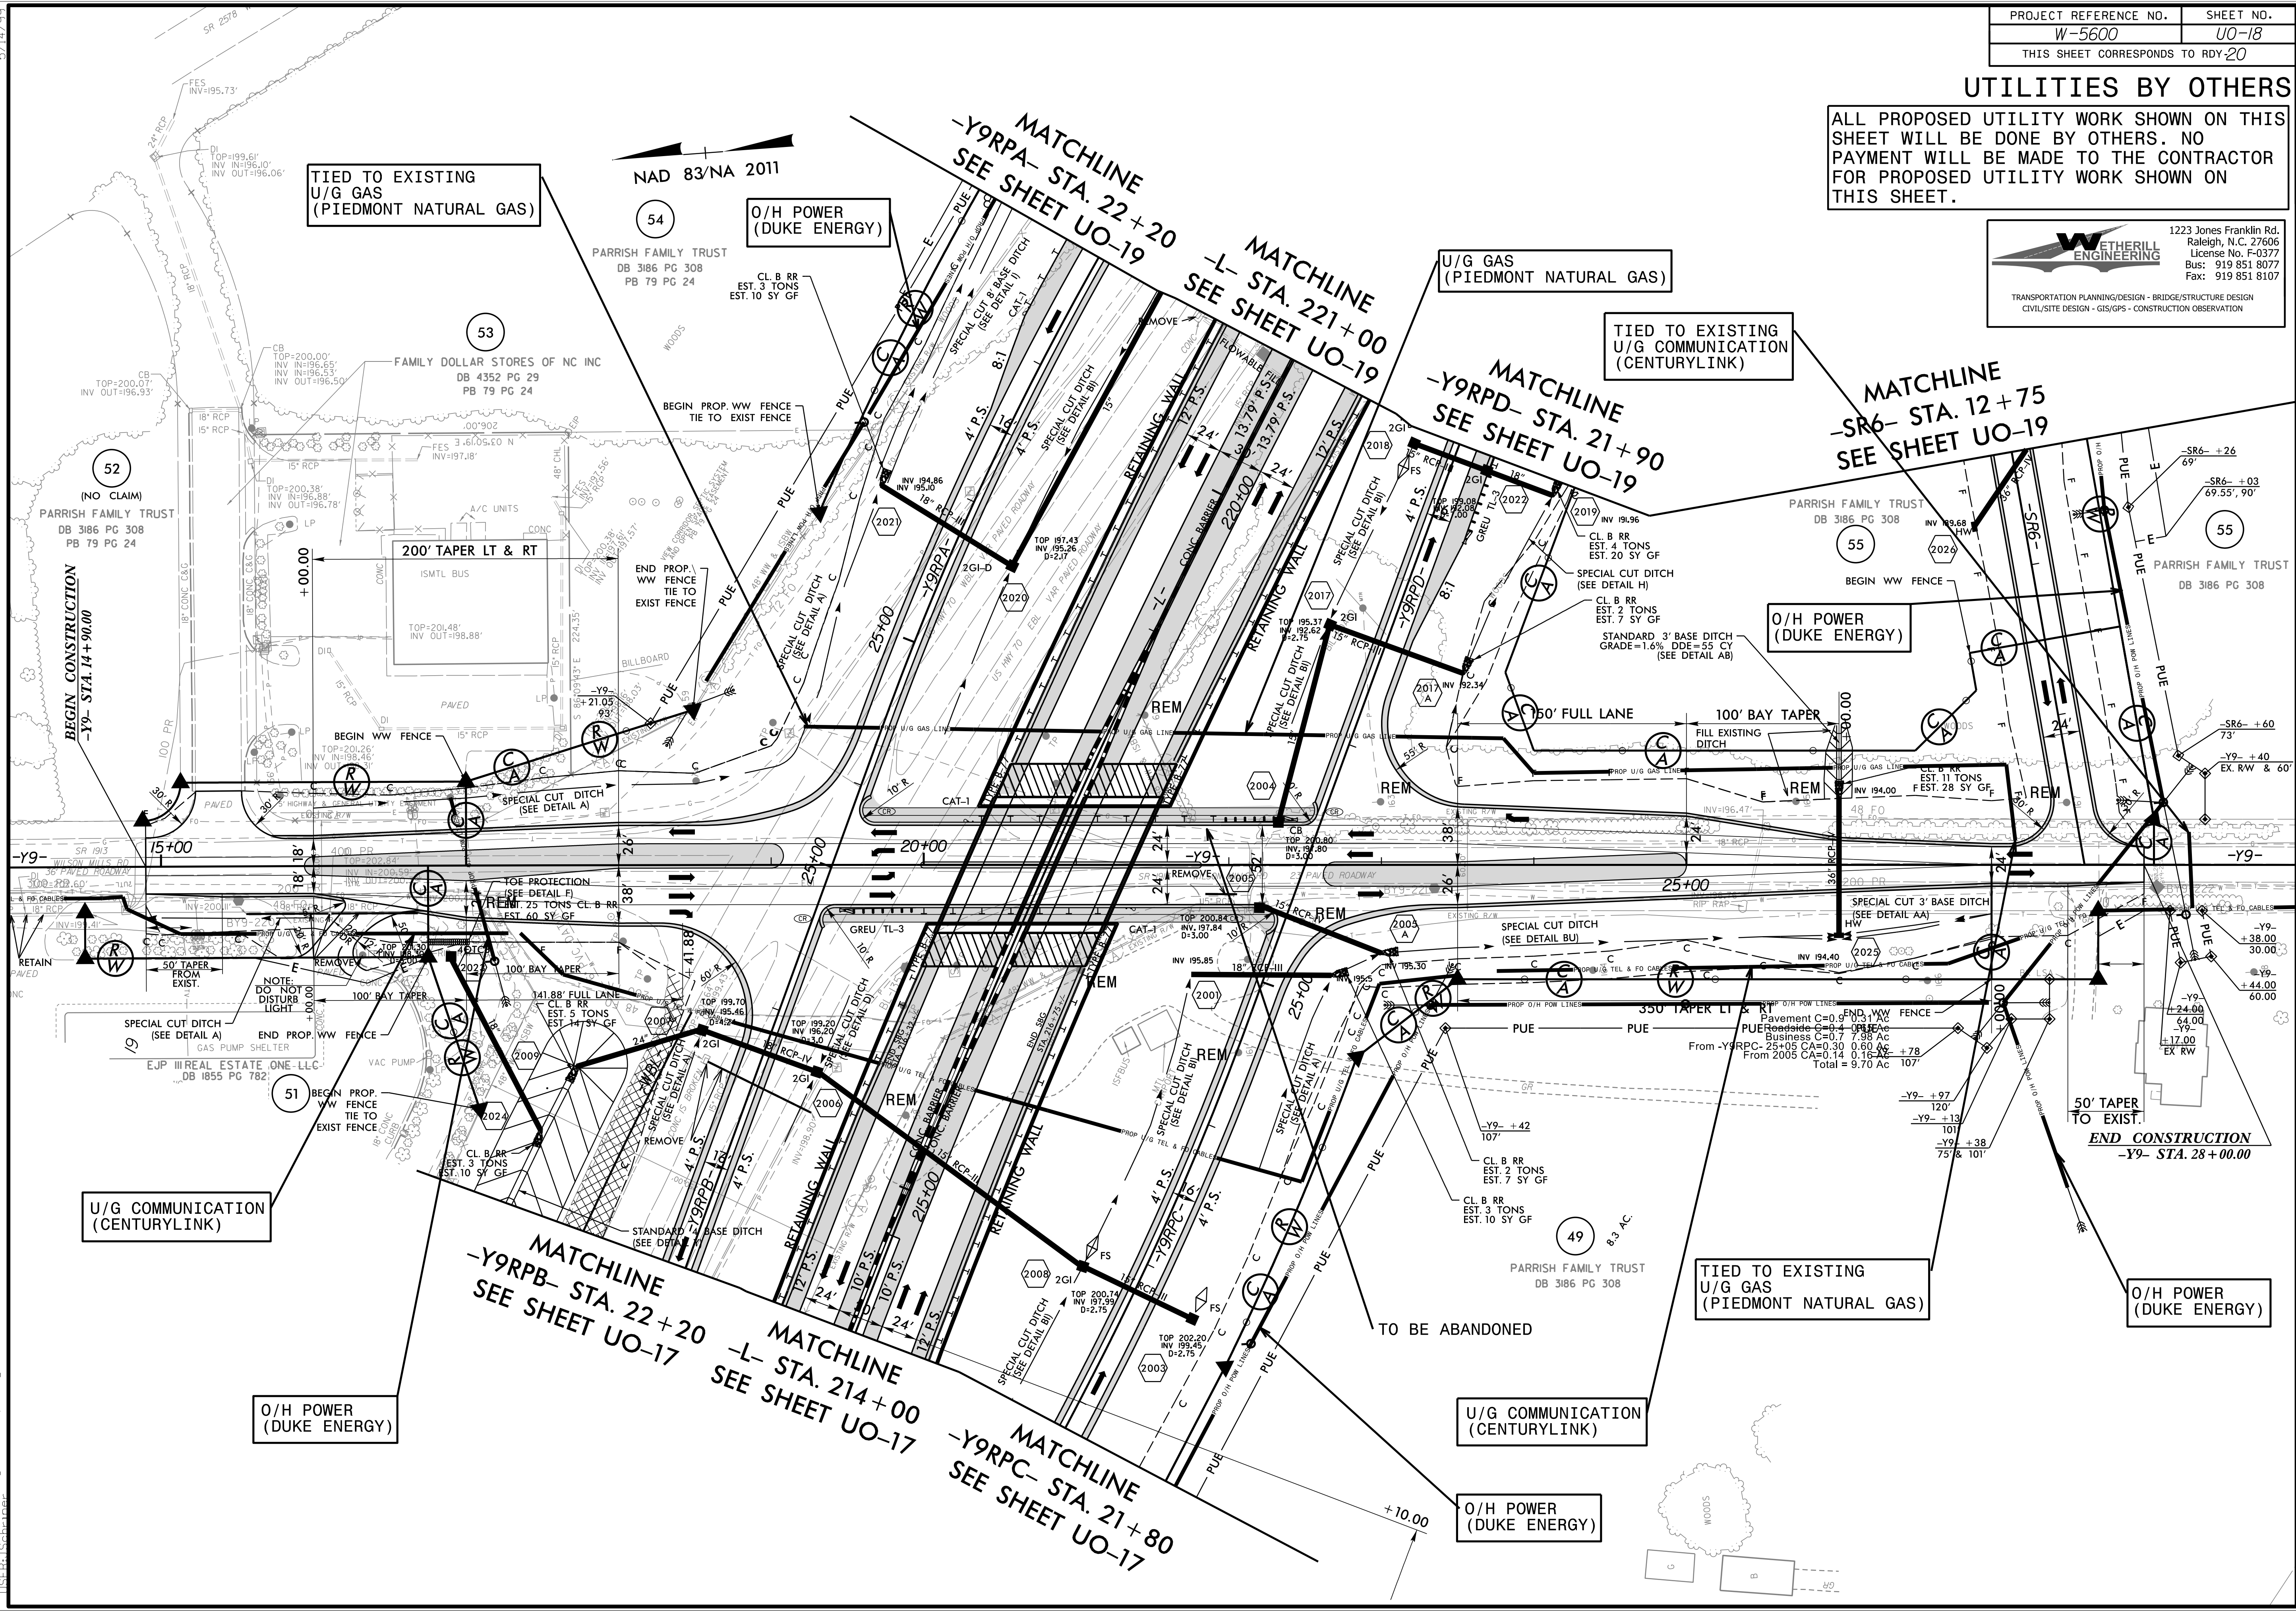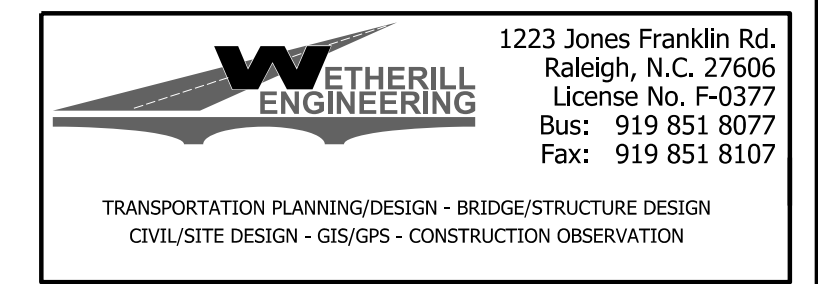

TIED TO EXISTING
U/G GAS
(PIEDMONT NATURAL GAS)

O/H POWER
(DUKE ENERGY)

U/G GAS
(PIEDMONT NATURAL GAS)

TIED TO EXISTING
U/G COMMUNICATION
(CENTURYLINK)

O/H POWER
(DUKE ENERGY)

U/G COMMUNICATION
(CENTURYLINK)

O/H POWER
(DUKE ENERGY)

TIED TO EXISTING
U/G GAS
(PIEDMONT NATURAL GAS)

O/H POWER
(DUKE ENERGY)

U/G COMMUNICATION
(CENTURYLINK)

O/H POWER
(DUKE ENERGY)


5/14/20
 I:\My 2020\00_Cut_rdy20_U018_psh.dgn
 LISTED: schubner

UTILITIES BY OTHERS

ALL PROPOSED UTILITY WORK SHOWN ON THIS SHEET WILL BE DONE BY OTHERS. NO PAYMENT WILL BE MADE TO THE CONTRACTOR FOR PROPOSED UTILITY WORK SHOWN ON THIS SHEET.

WETHERILL ENGINEERING
 1223 Jones Franklin Rd.
 Raleigh, N.C. 27606
 License No. F-0377
 Bus: 919 851 8077
 Fax: 919 851 8107

TRANSPORTATION PLANNING/DESIGN - BRIDGE/STRUCTURE DESIGN
 CIVIL/SITE DESIGN - GIS/GPS - CONSTRUCTION OBSERVATION

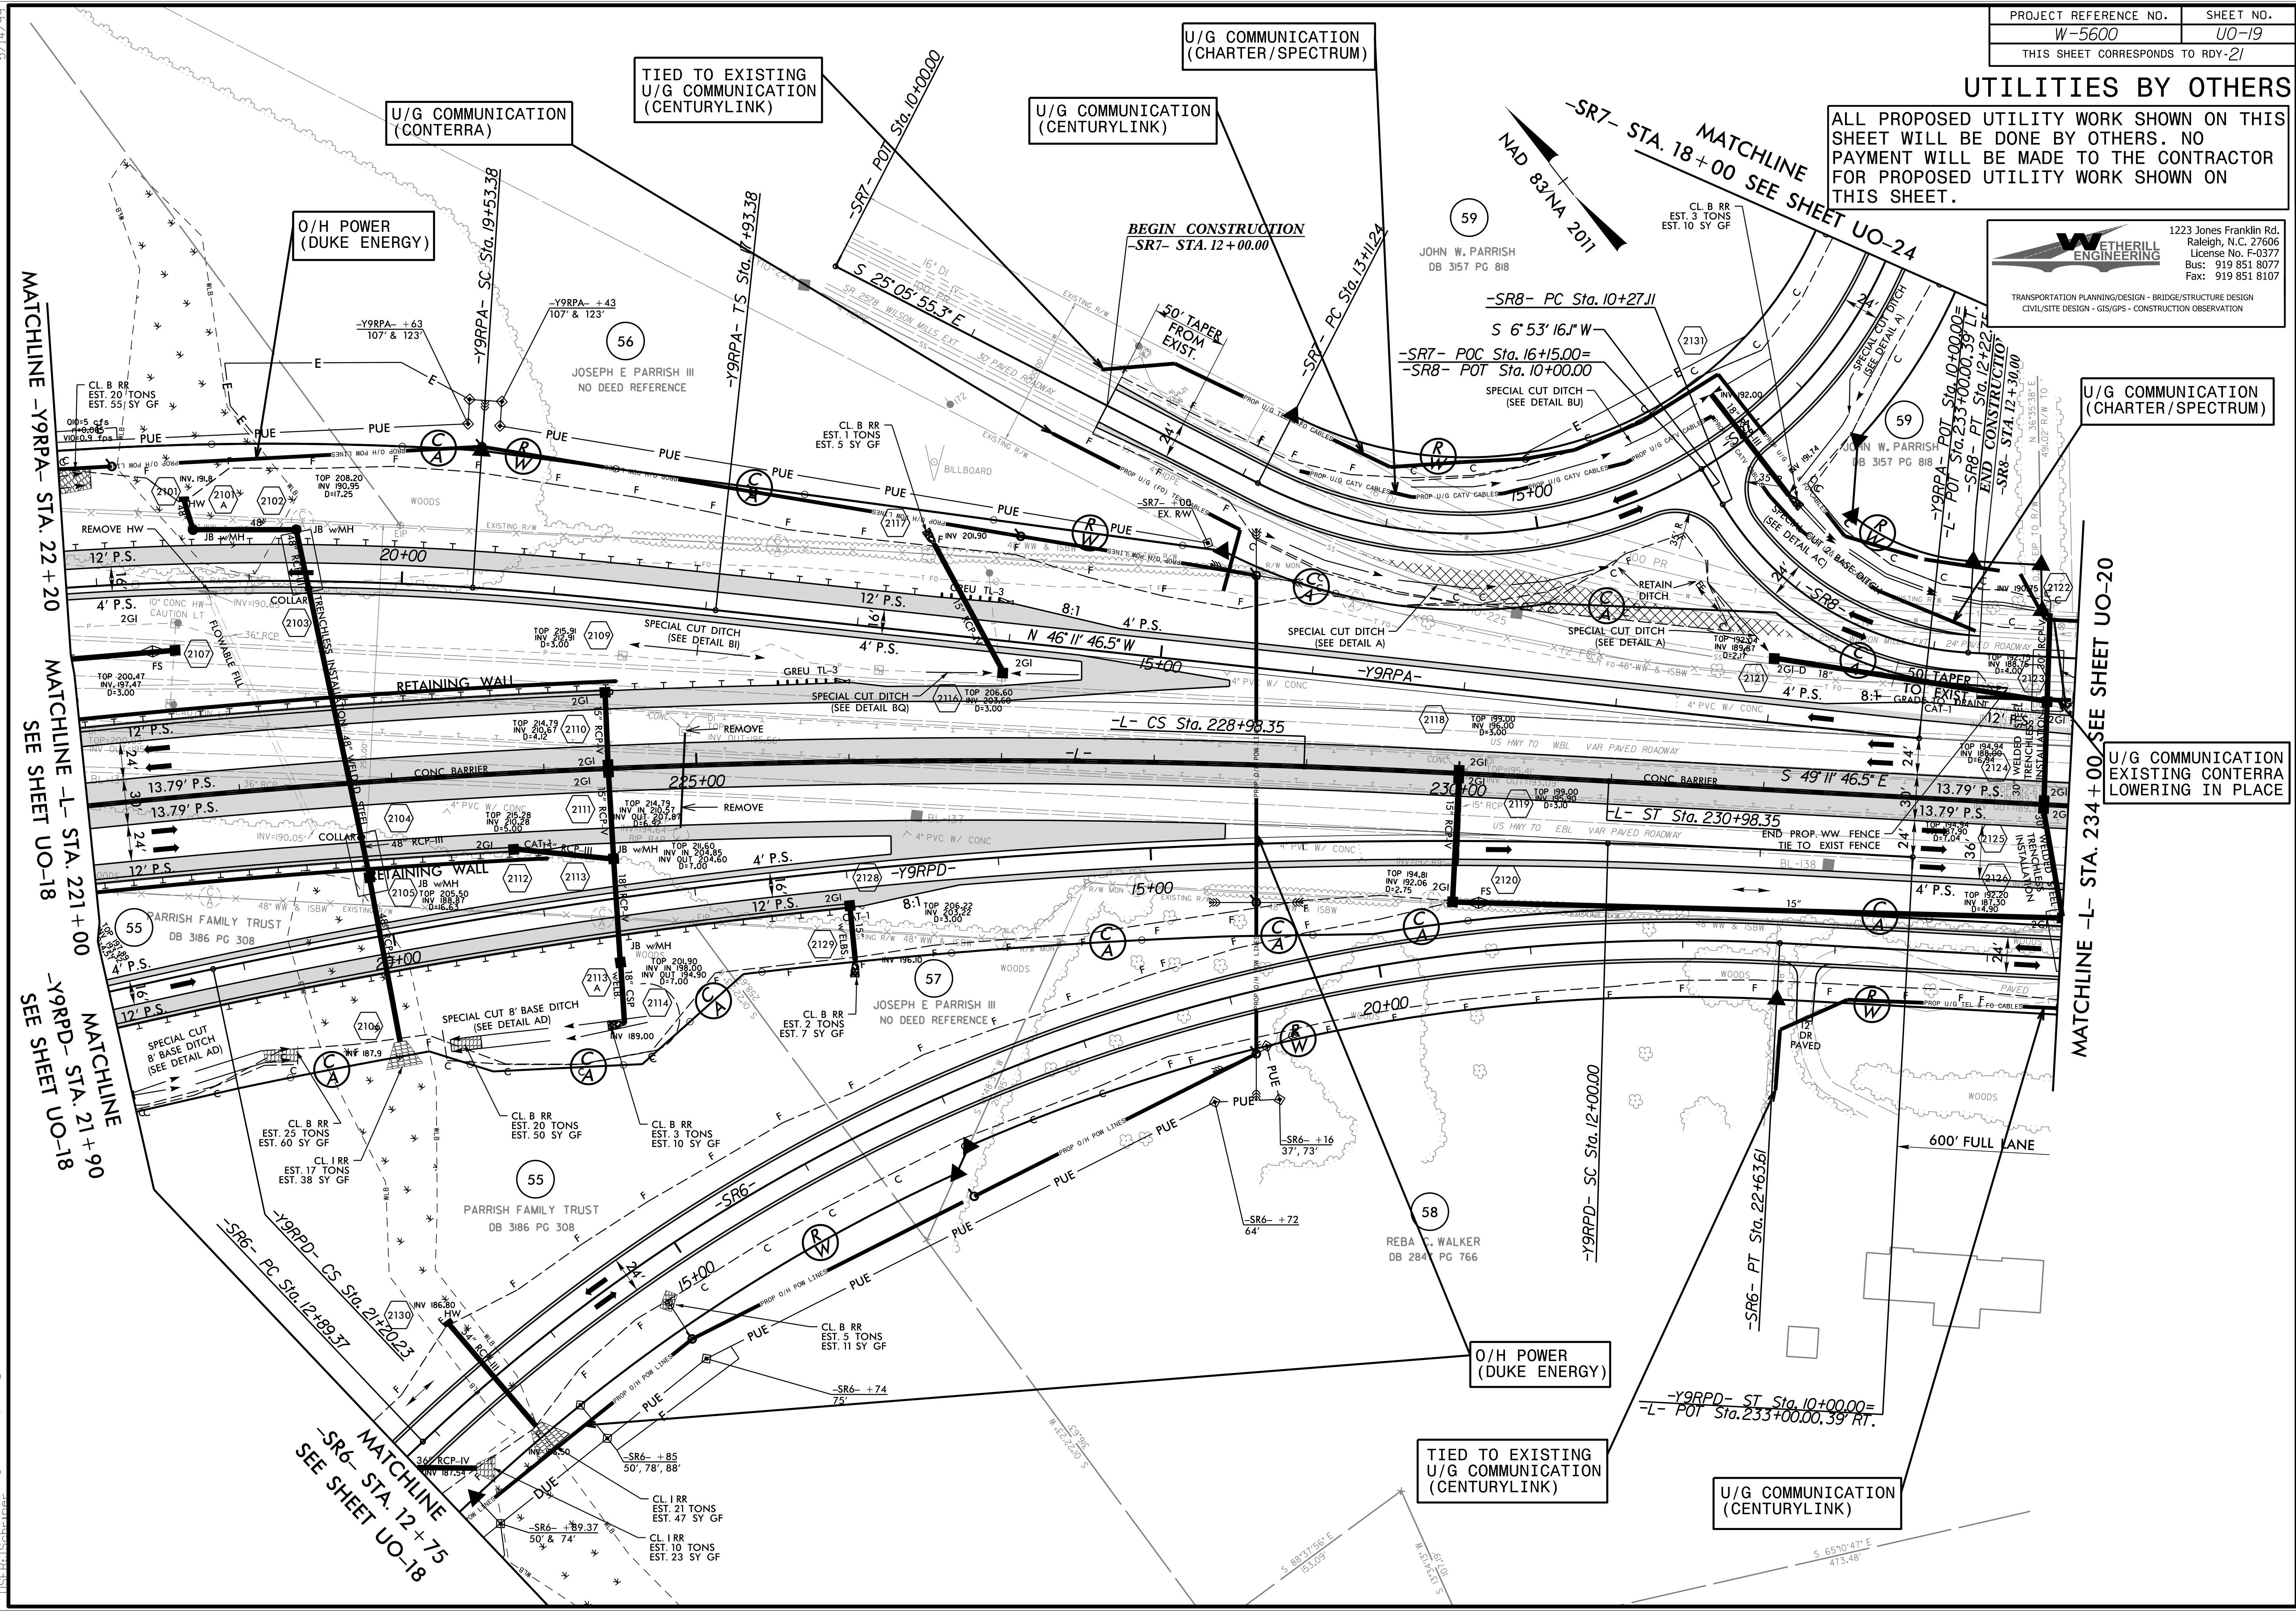

MATCHLINE -Y9RPA- STA. 22+20
 MATCHLINE -L- STA. 21+00
 MATCHLINE -Y9RPA- STA. 21+90
 MATCHLINE -SR6- STA. 12+75
 SEE SHEET UO-18
 SEE SHEET UO-18
 SEE SHEET UO-18
 SEE SHEET UO-18

MATCHLINE -L- STA. 234+00 SEE SHEET UO-20

U/G COMMUNICATION (CHARTER/SPECTRUM)

U/G COMMUNICATION EXISTING CONTERRA LOWERING IN PLACE


UTILITIES BY OTHERS

ALL PROPOSED UTILITY WORK SHOWN ON THIS SHEET WILL BE DONE BY OTHERS. NO PAYMENT WILL BE MADE TO THE CONTRACTOR FOR PROPOSED UTILITY WORK SHOWN ON THIS SHEET.

WETHERILL ENGINEERING
 1223 Jones Franklin Rd.
 Raleigh, N.C. 27606
 License No. F-0377
 Bus: 919 851 8077
 Fax: 919 851 8107


TRANSPORTATION PLANNING/DESIGN - BRIDGE/STRUCTURE DESIGN
 CIVIL/SITE DESIGN - GIS/GPS - CONSTRUCTION OBSERVATION

BEAUFORD C. DEESE JR.
 DB 1556 PG 929
 PB 48 PG 409

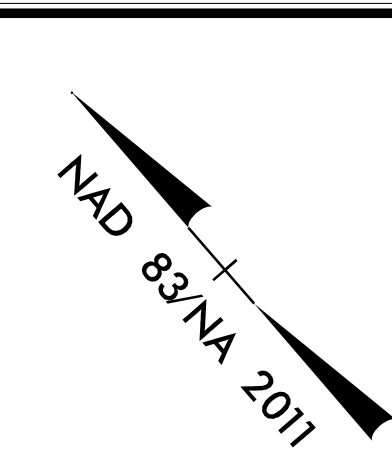

MATCHLINE -L- STA. 234+00 SEE SHEET UO-19

MATCHLINE
-L- STA. 247+00
SEE SHEET UO-21

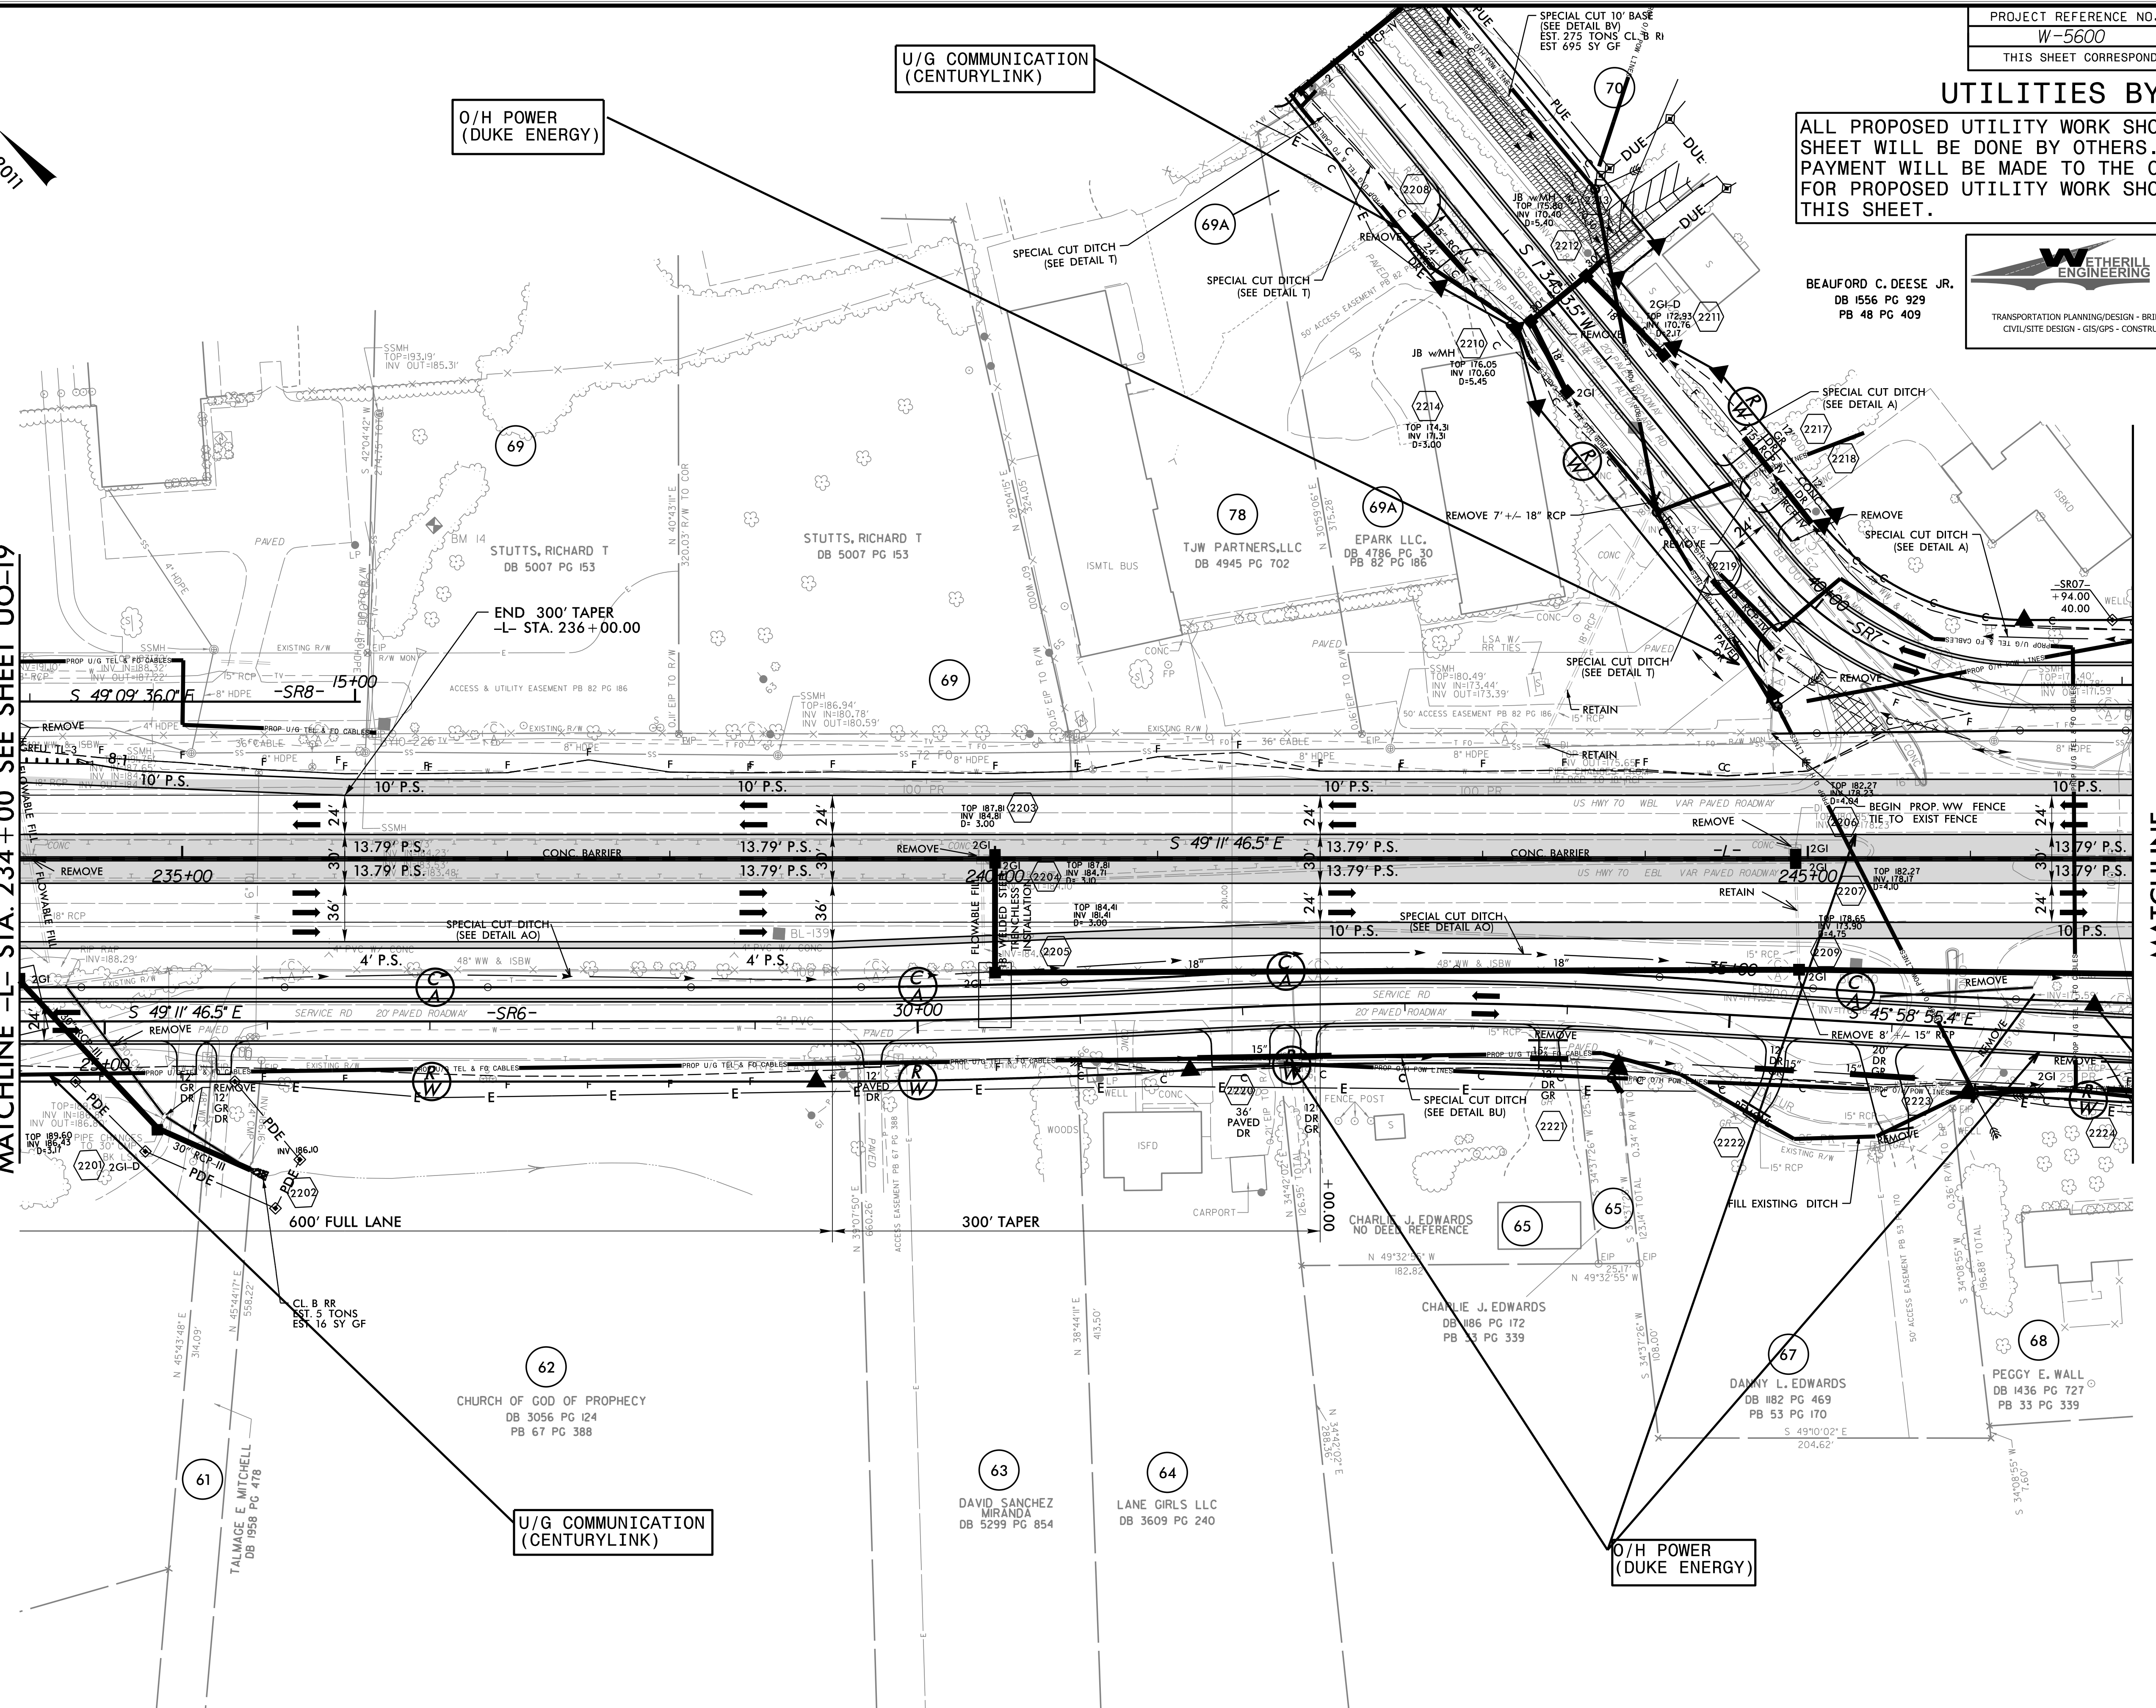



I:\MS2000\01_rdu22_uo20_psh.dgn
 LISTEN: schubert

UTILITIES BY OTHERS

ALL PROPOSED UTILITY WORK SHOWN ON THIS SHEET WILL BE DONE BY OTHERS. NO PAYMENT WILL BE MADE TO THE CONTRACTOR FOR PROPOSED UTILITY WORK SHOWN ON THIS SHEET.

WETHERILL ENGINEERING
 1223 Jones Franklin Rd.
 Raleigh, N.C. 27606
 License No. F-0377
 Bus: 919 851 8077
 Fax: 919 851 8107

TRANSPORTATION PLANNING/DESIGN - BRIDGE/STRUCTURE DESIGN
 CIVIL/SITE DESIGN - GIS/GPS - CONSTRUCTION OBSERVATION

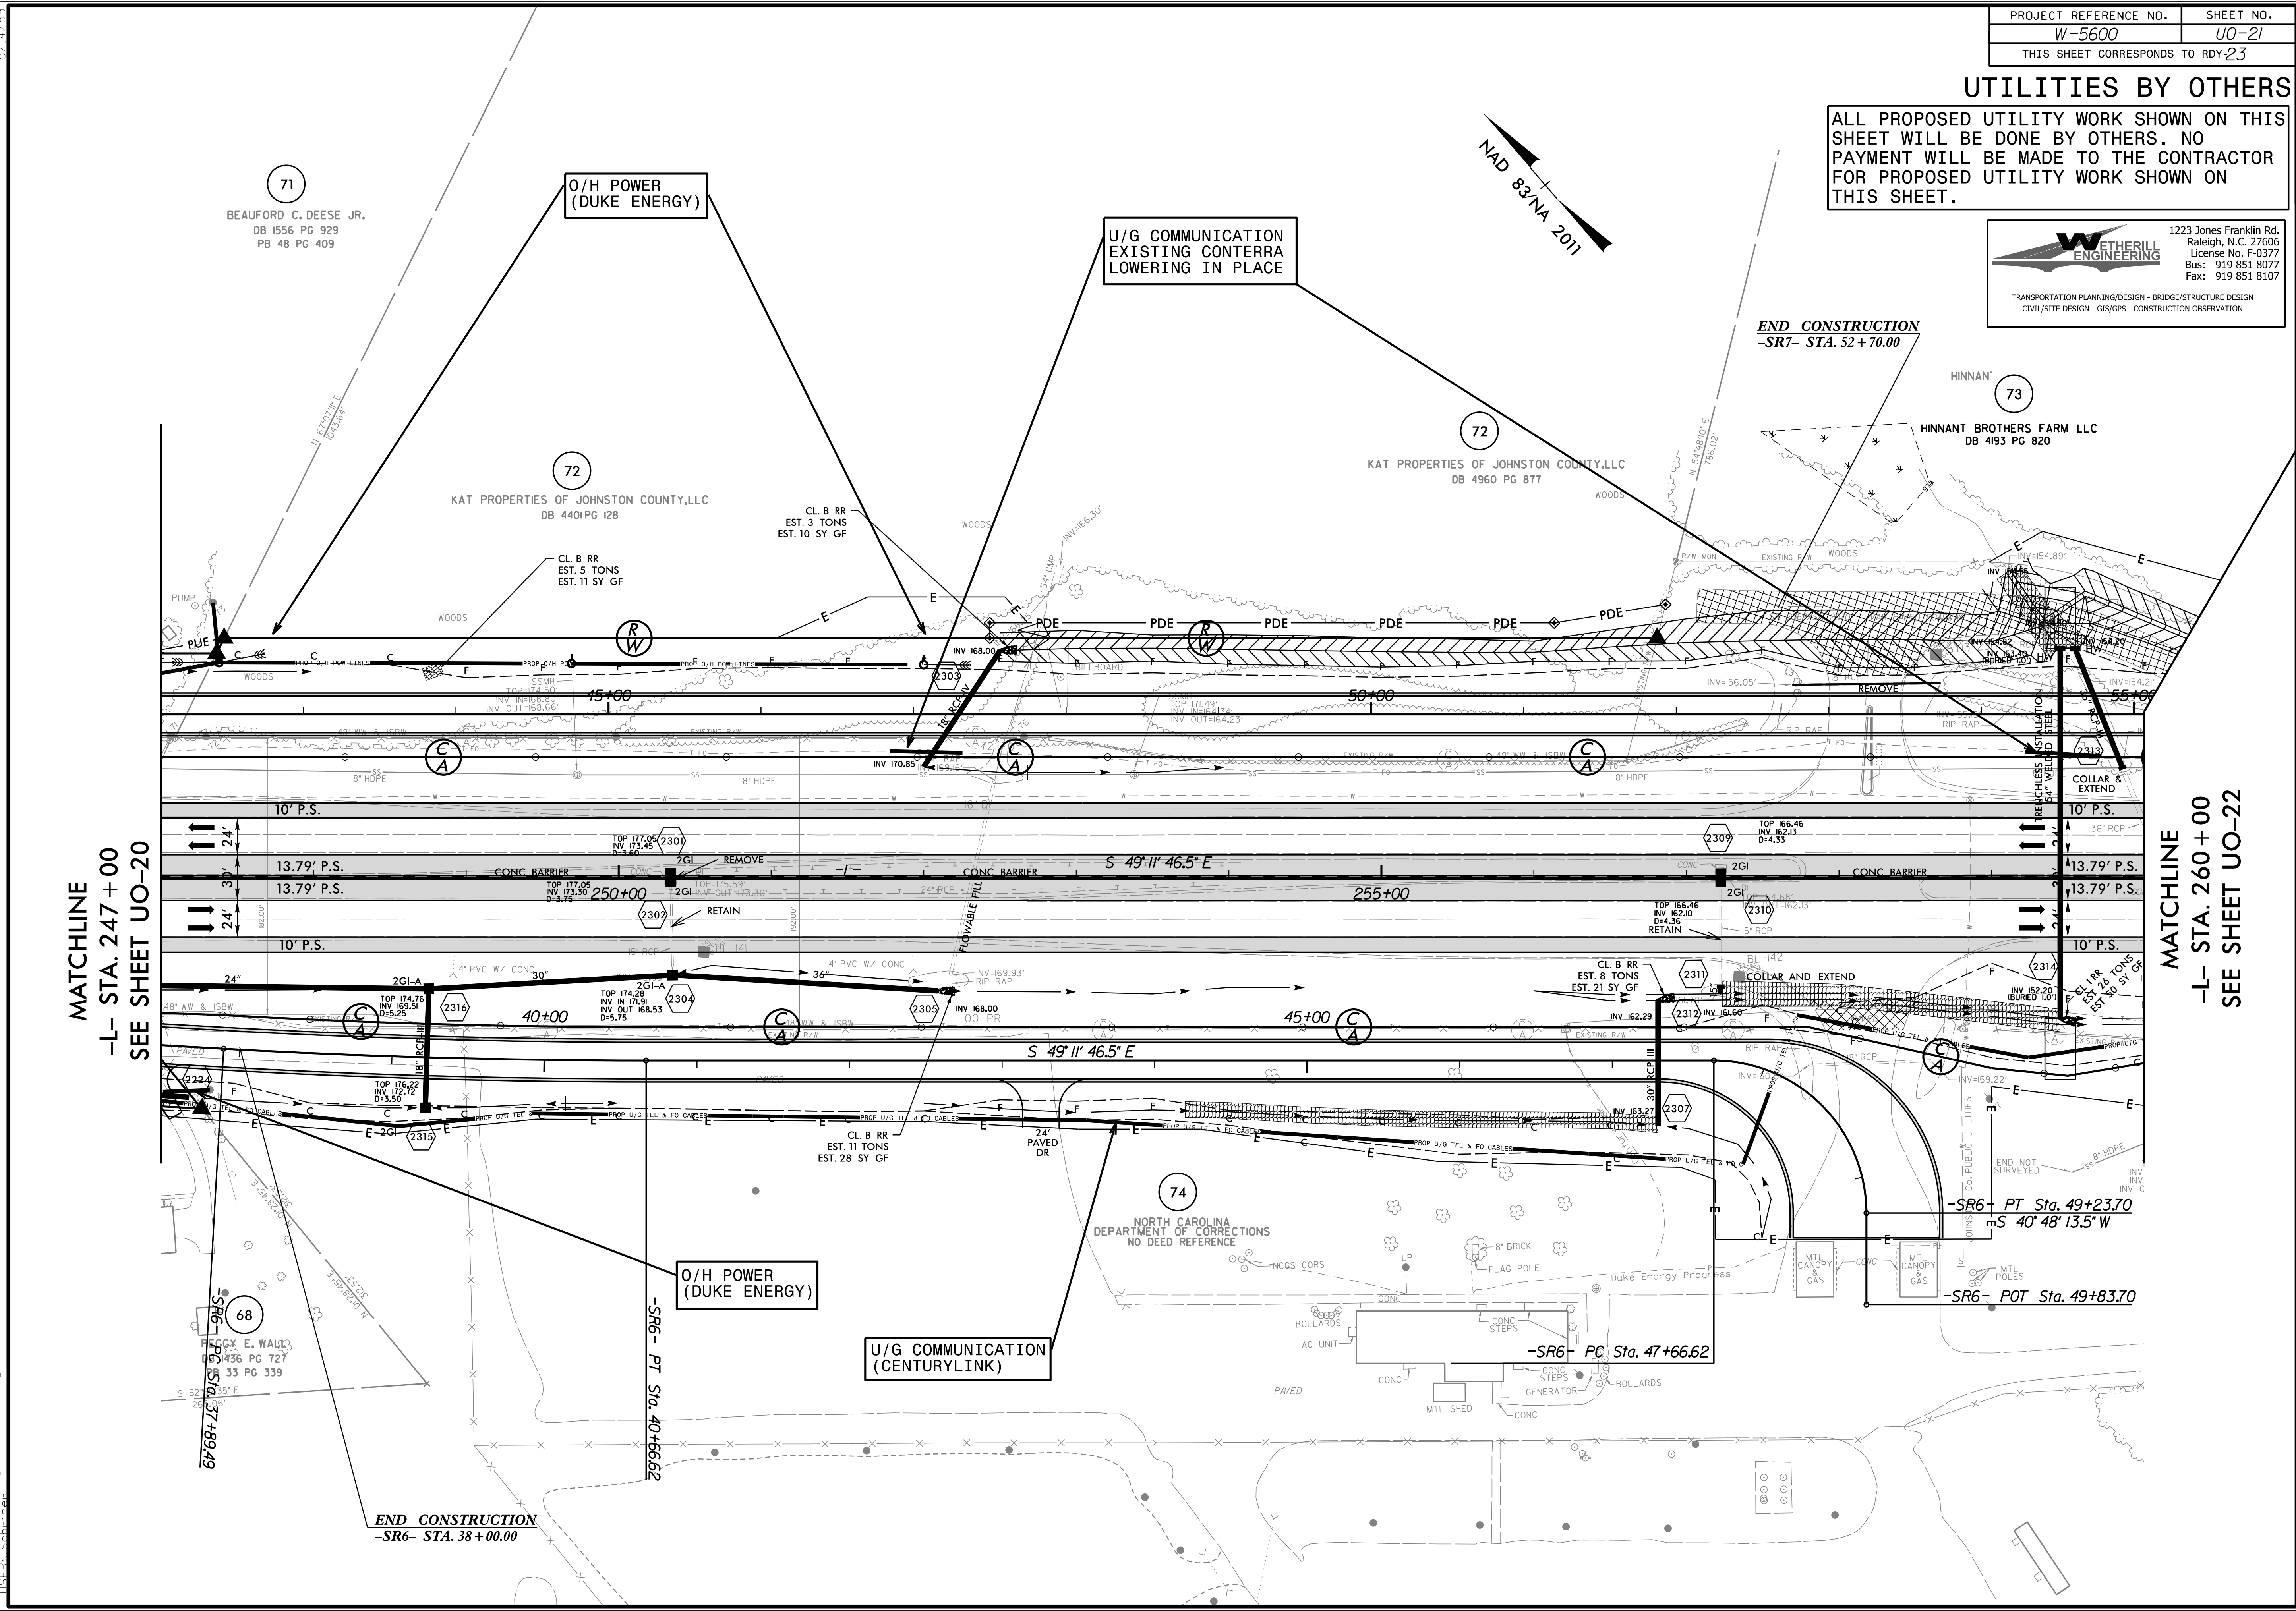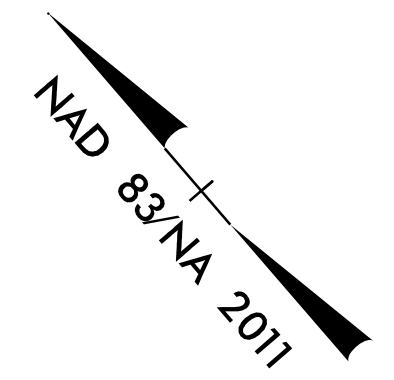

MATCHLINE
 -L- STA. 247+00
 SEE SHEET UO-20

MATCHLINE
 -L- STA. 260+00
 SEE SHEET UO-22

END CONSTRUCTION
 -SR6- STA. 38+00.00

-SR6- PT Sta. 49+23.70
 S 40° 48' 13.5" W
 -SR6- POT Sta. 49+83.70

-SR6- PC Sta. 47+66.62

-SR6- PT Sta. 40+66.62


5/14/99
 I:\My2000\Projects\23_UO21_psh.dgn
 LISTED: 10/13/2009

UTILITIES BY OTHERS

ALL PROPOSED UTILITY WORK SHOWN ON THIS SHEET WILL BE DONE BY OTHERS. NO PAYMENT WILL BE MADE TO THE CONTRACTOR FOR PROPOSED UTILITY WORK SHOWN ON THIS SHEET.


WETHERILL ENGINEERING
 1223 Jones Franklin Rd.
 Raleigh, N.C. 27606
 License No. F-0377
 Bus: 919 851 8077
 Fax: 919 851 8107

TRANSPORTATION PLANNING/DESIGN - BRIDGE/STRUCTURE DESIGN
 CIVIL/SITE DESIGN - GIS/GPS - CONSTRUCTION OBSERVATION

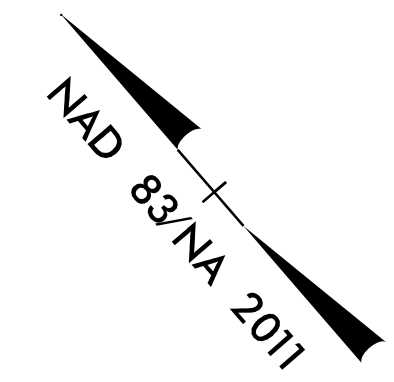

MATCHLINE
-L- STA. 260+00
SEE SHEET UO-21

MATCHLINE
-L- STA. 273+00
SEE SHEET UO-23

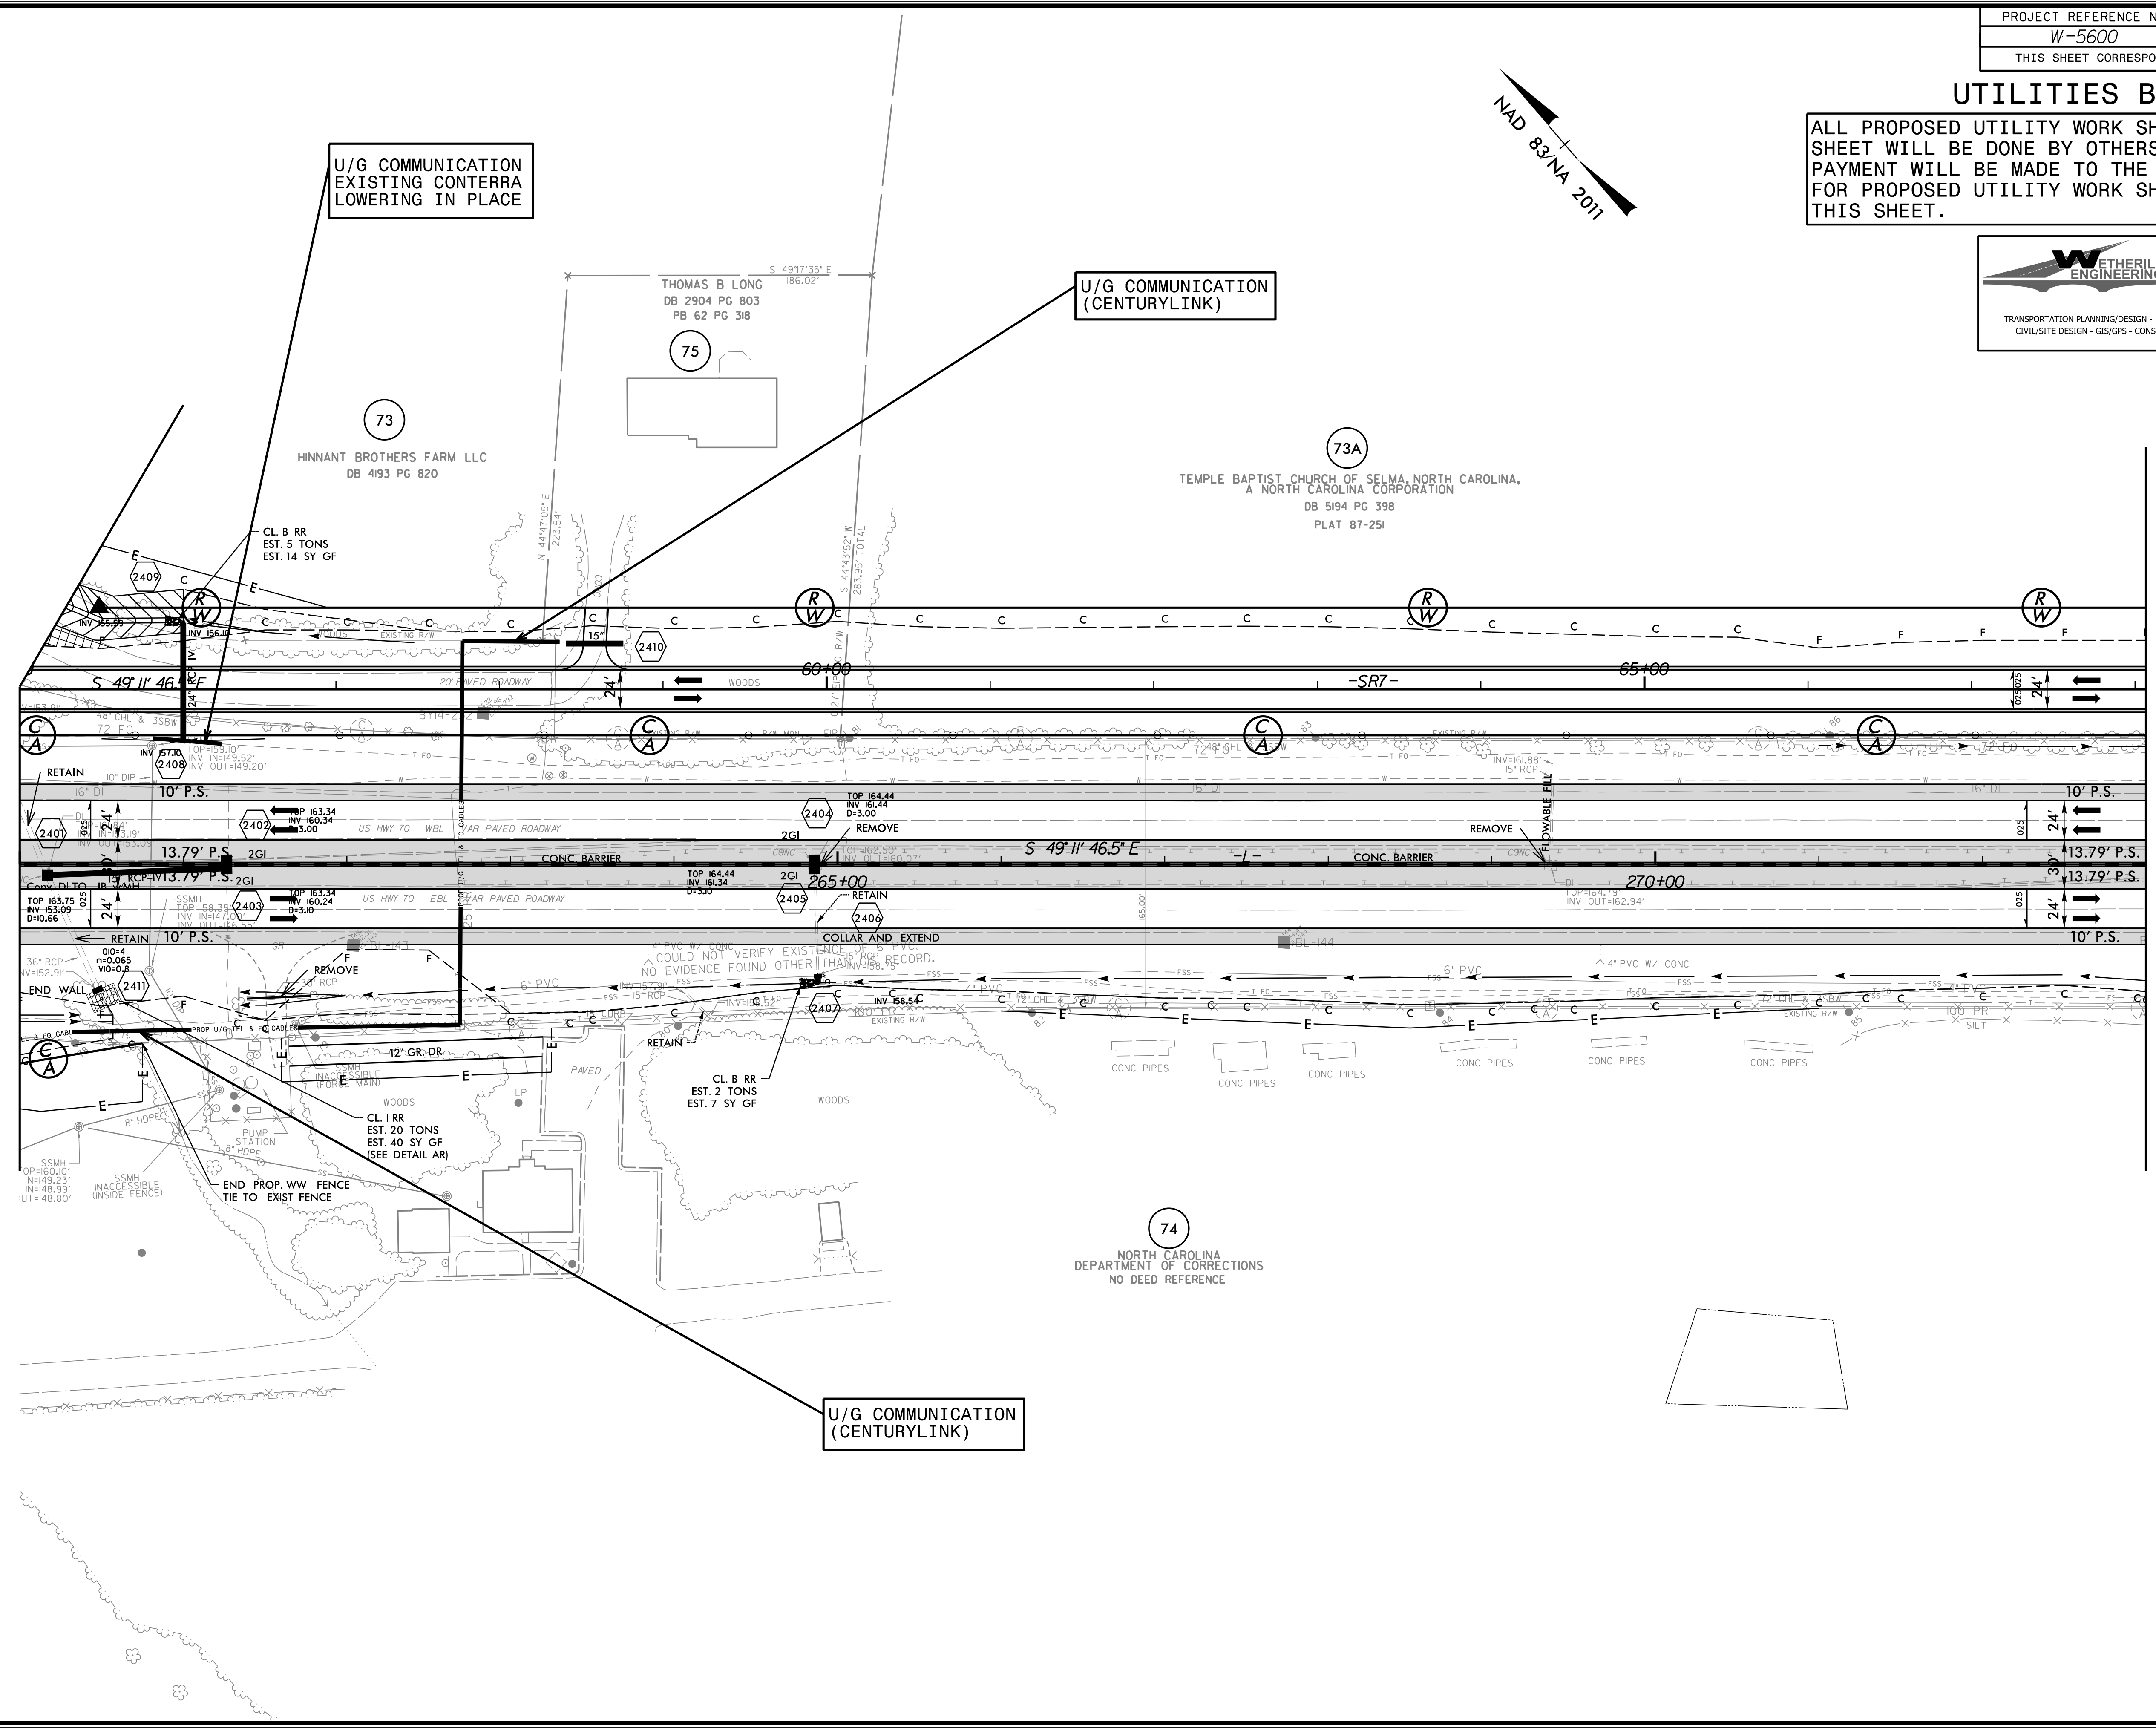


5/14/99
I:\MS2000\Out_rdu\24_LUO22_psh.dgn
LISTEN: schubner

UTILITIES BY OTHERS


ALL PROPOSED UTILITY WORK SHOWN ON THIS SHEET WILL BE DONE BY OTHERS. NO PAYMENT WILL BE MADE TO THE CONTRACTOR FOR PROPOSED UTILITY WORK SHOWN ON THIS SHEET.

WETHERILL ENGINEERING
 1223 Jones Franklin Rd.
 Raleigh, N.C. 27606
 License No. F-0377
 Bus: 919 851 8077
 Fax: 919 851 8107

TRANSPORTATION PLANNING/DESIGN - BRIDGE/STRUCTURE DESIGN
 CIVIL/SITE DESIGN - GIS/GPS - CONSTRUCTION OBSERVATION

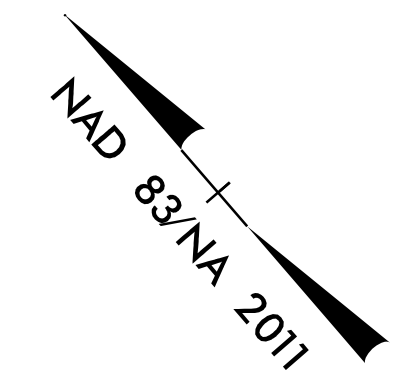

MATCHLINE
-L- STA. 273+00
SEE SHEET UO-22

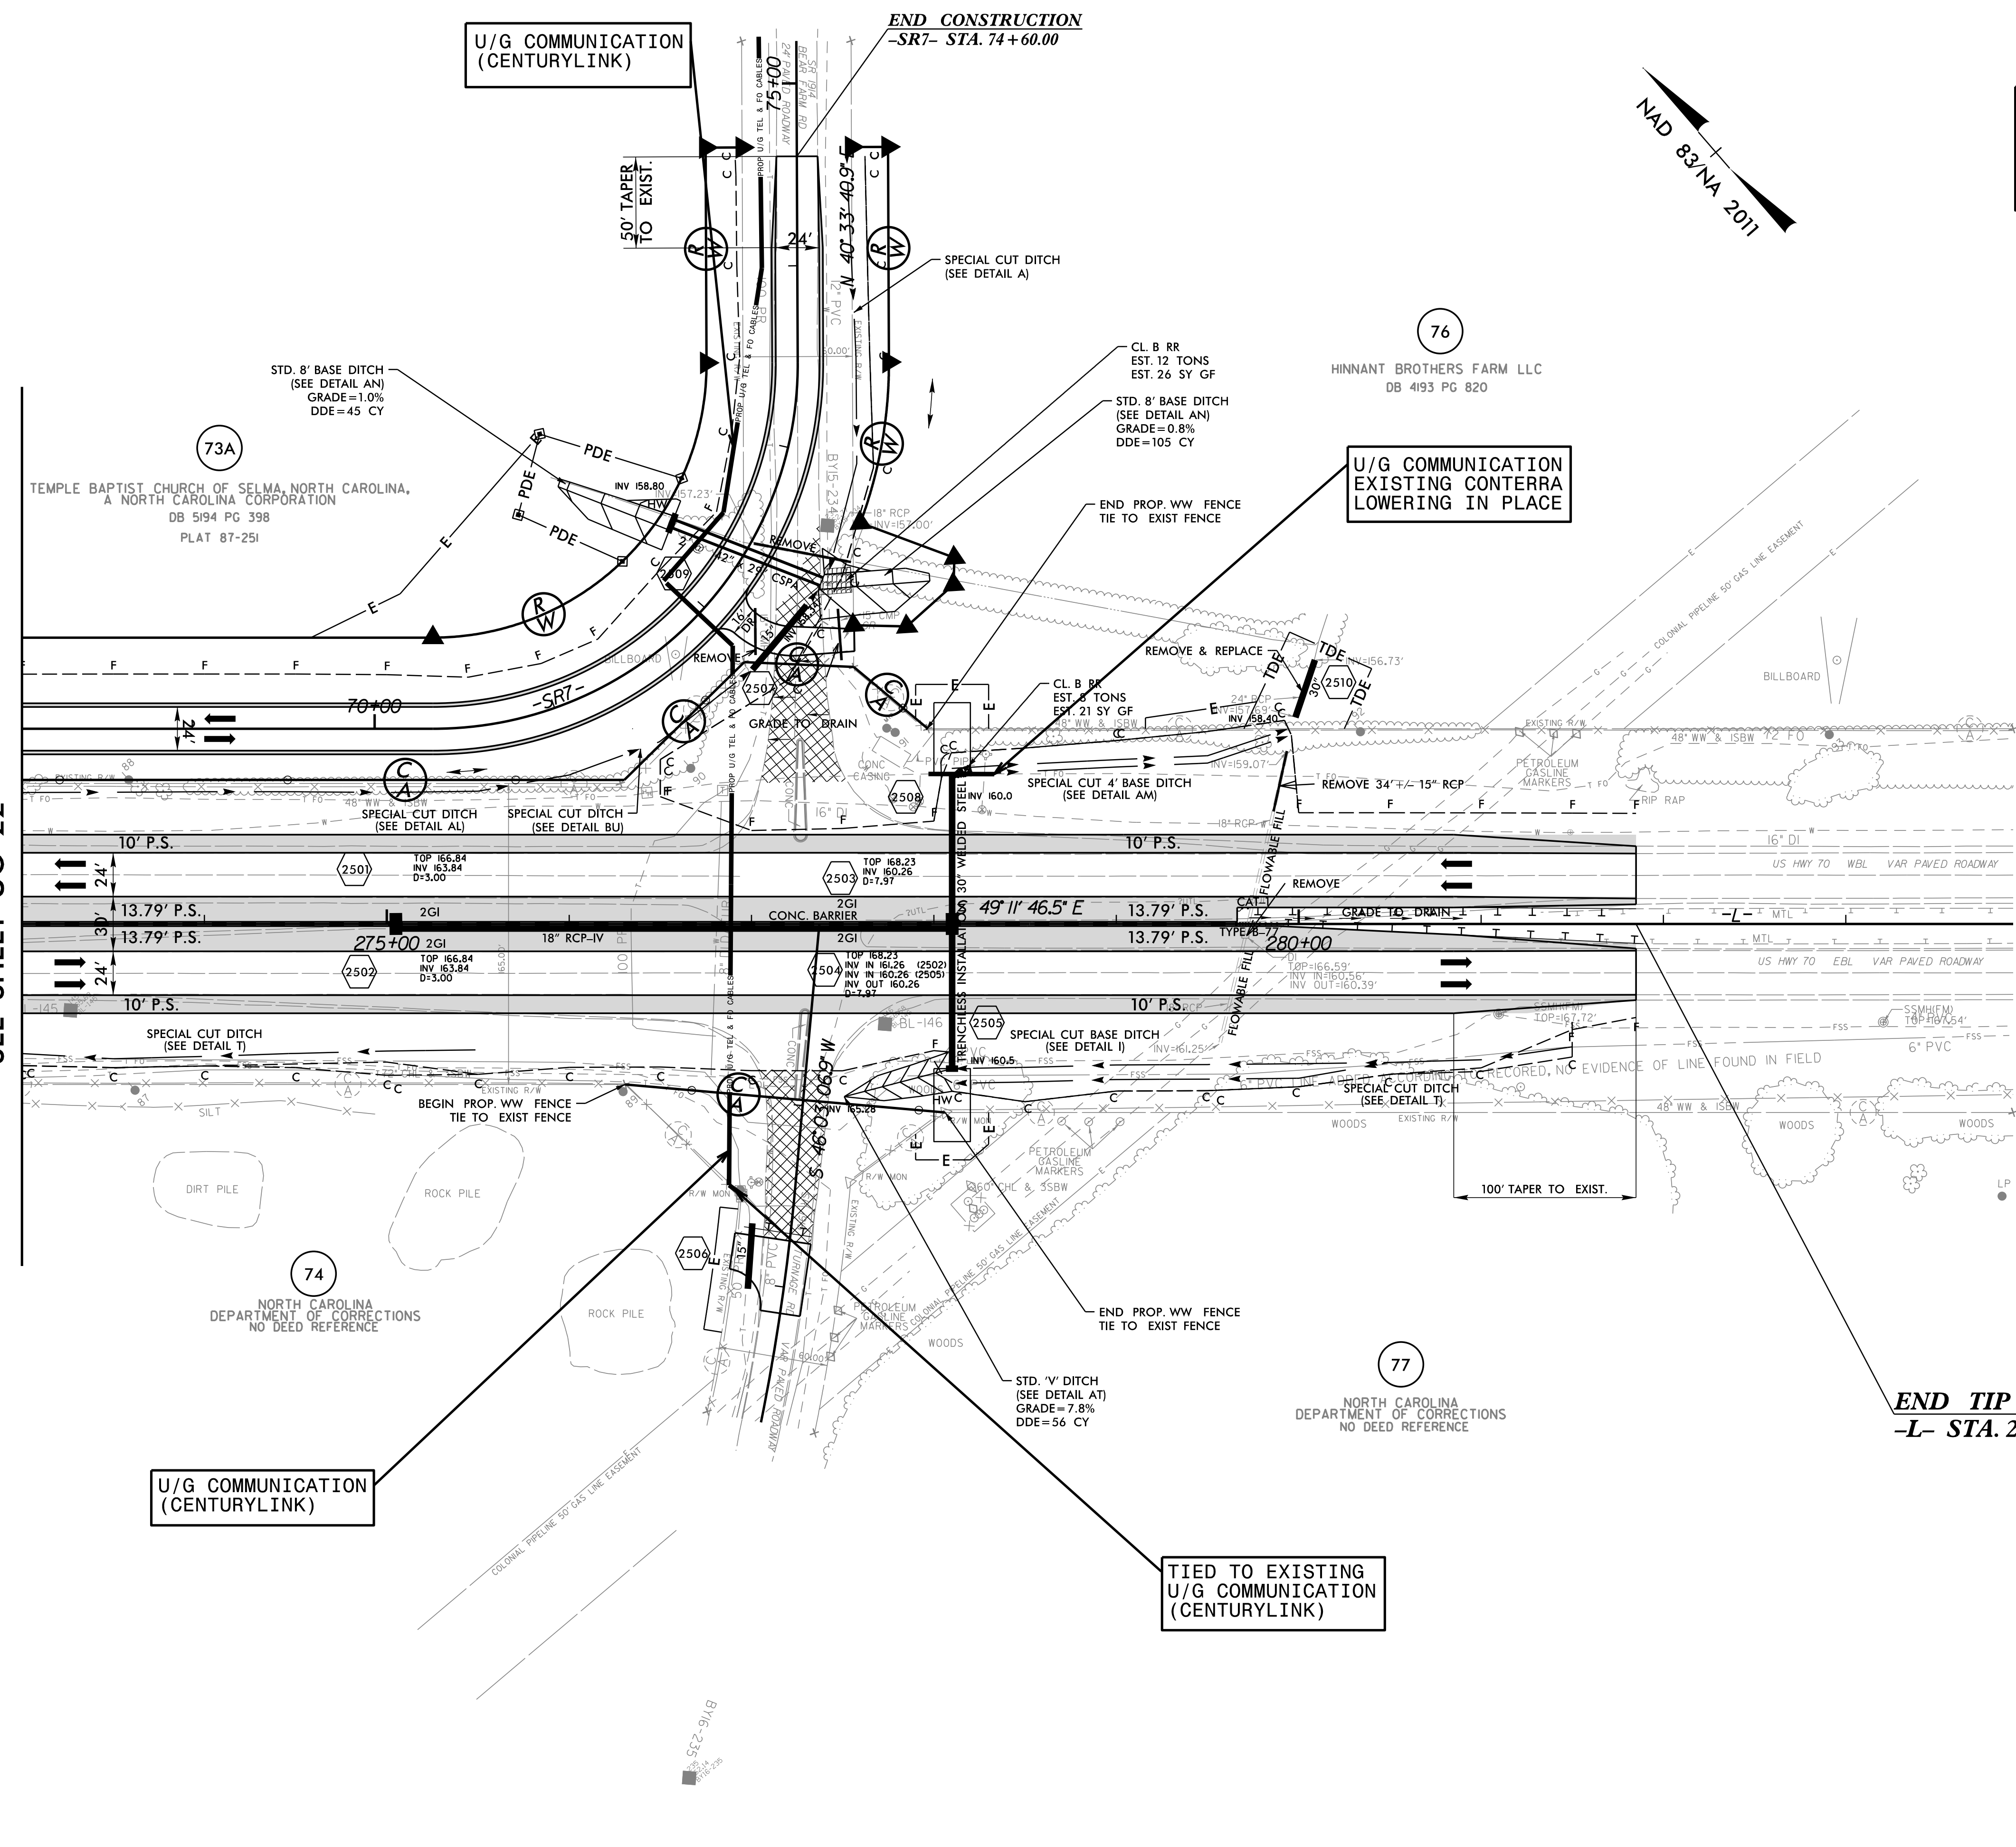

U/G COMMUNICATION (CENTURYLINK)

TIED TO EXISTING U/G COMMUNICATION (CENTURYLINK)

END TIP PROJECT W-5600
-L- STA. 281+85.00


5/14/2011
I:\MS2010\01_rdy25_uo23_psh.dgn
LISTEN, SCHUBERT

UTILITIES BY OTHERS

ALL PROPOSED UTILITY WORK SHOWN ON THIS SHEET WILL BE DONE BY OTHERS. NO PAYMENT WILL BE MADE TO THE CONTRACTOR FOR PROPOSED UTILITY WORK SHOWN ON THIS SHEET.

WETHERILL ENGINEERING
 1223 Jones Franklin Rd.
 Raleigh, N.C. 27606
 License No. F-0377
 Bus: 919 851 8077
 Fax: 919 851 8107

TRANSPORTATION PLANNING/DESIGN - BRIDGE/STRUCTURE DESIGN
 CIVIL/SITE DESIGN - GIS/GPS - CONSTRUCTION OBSERVATION

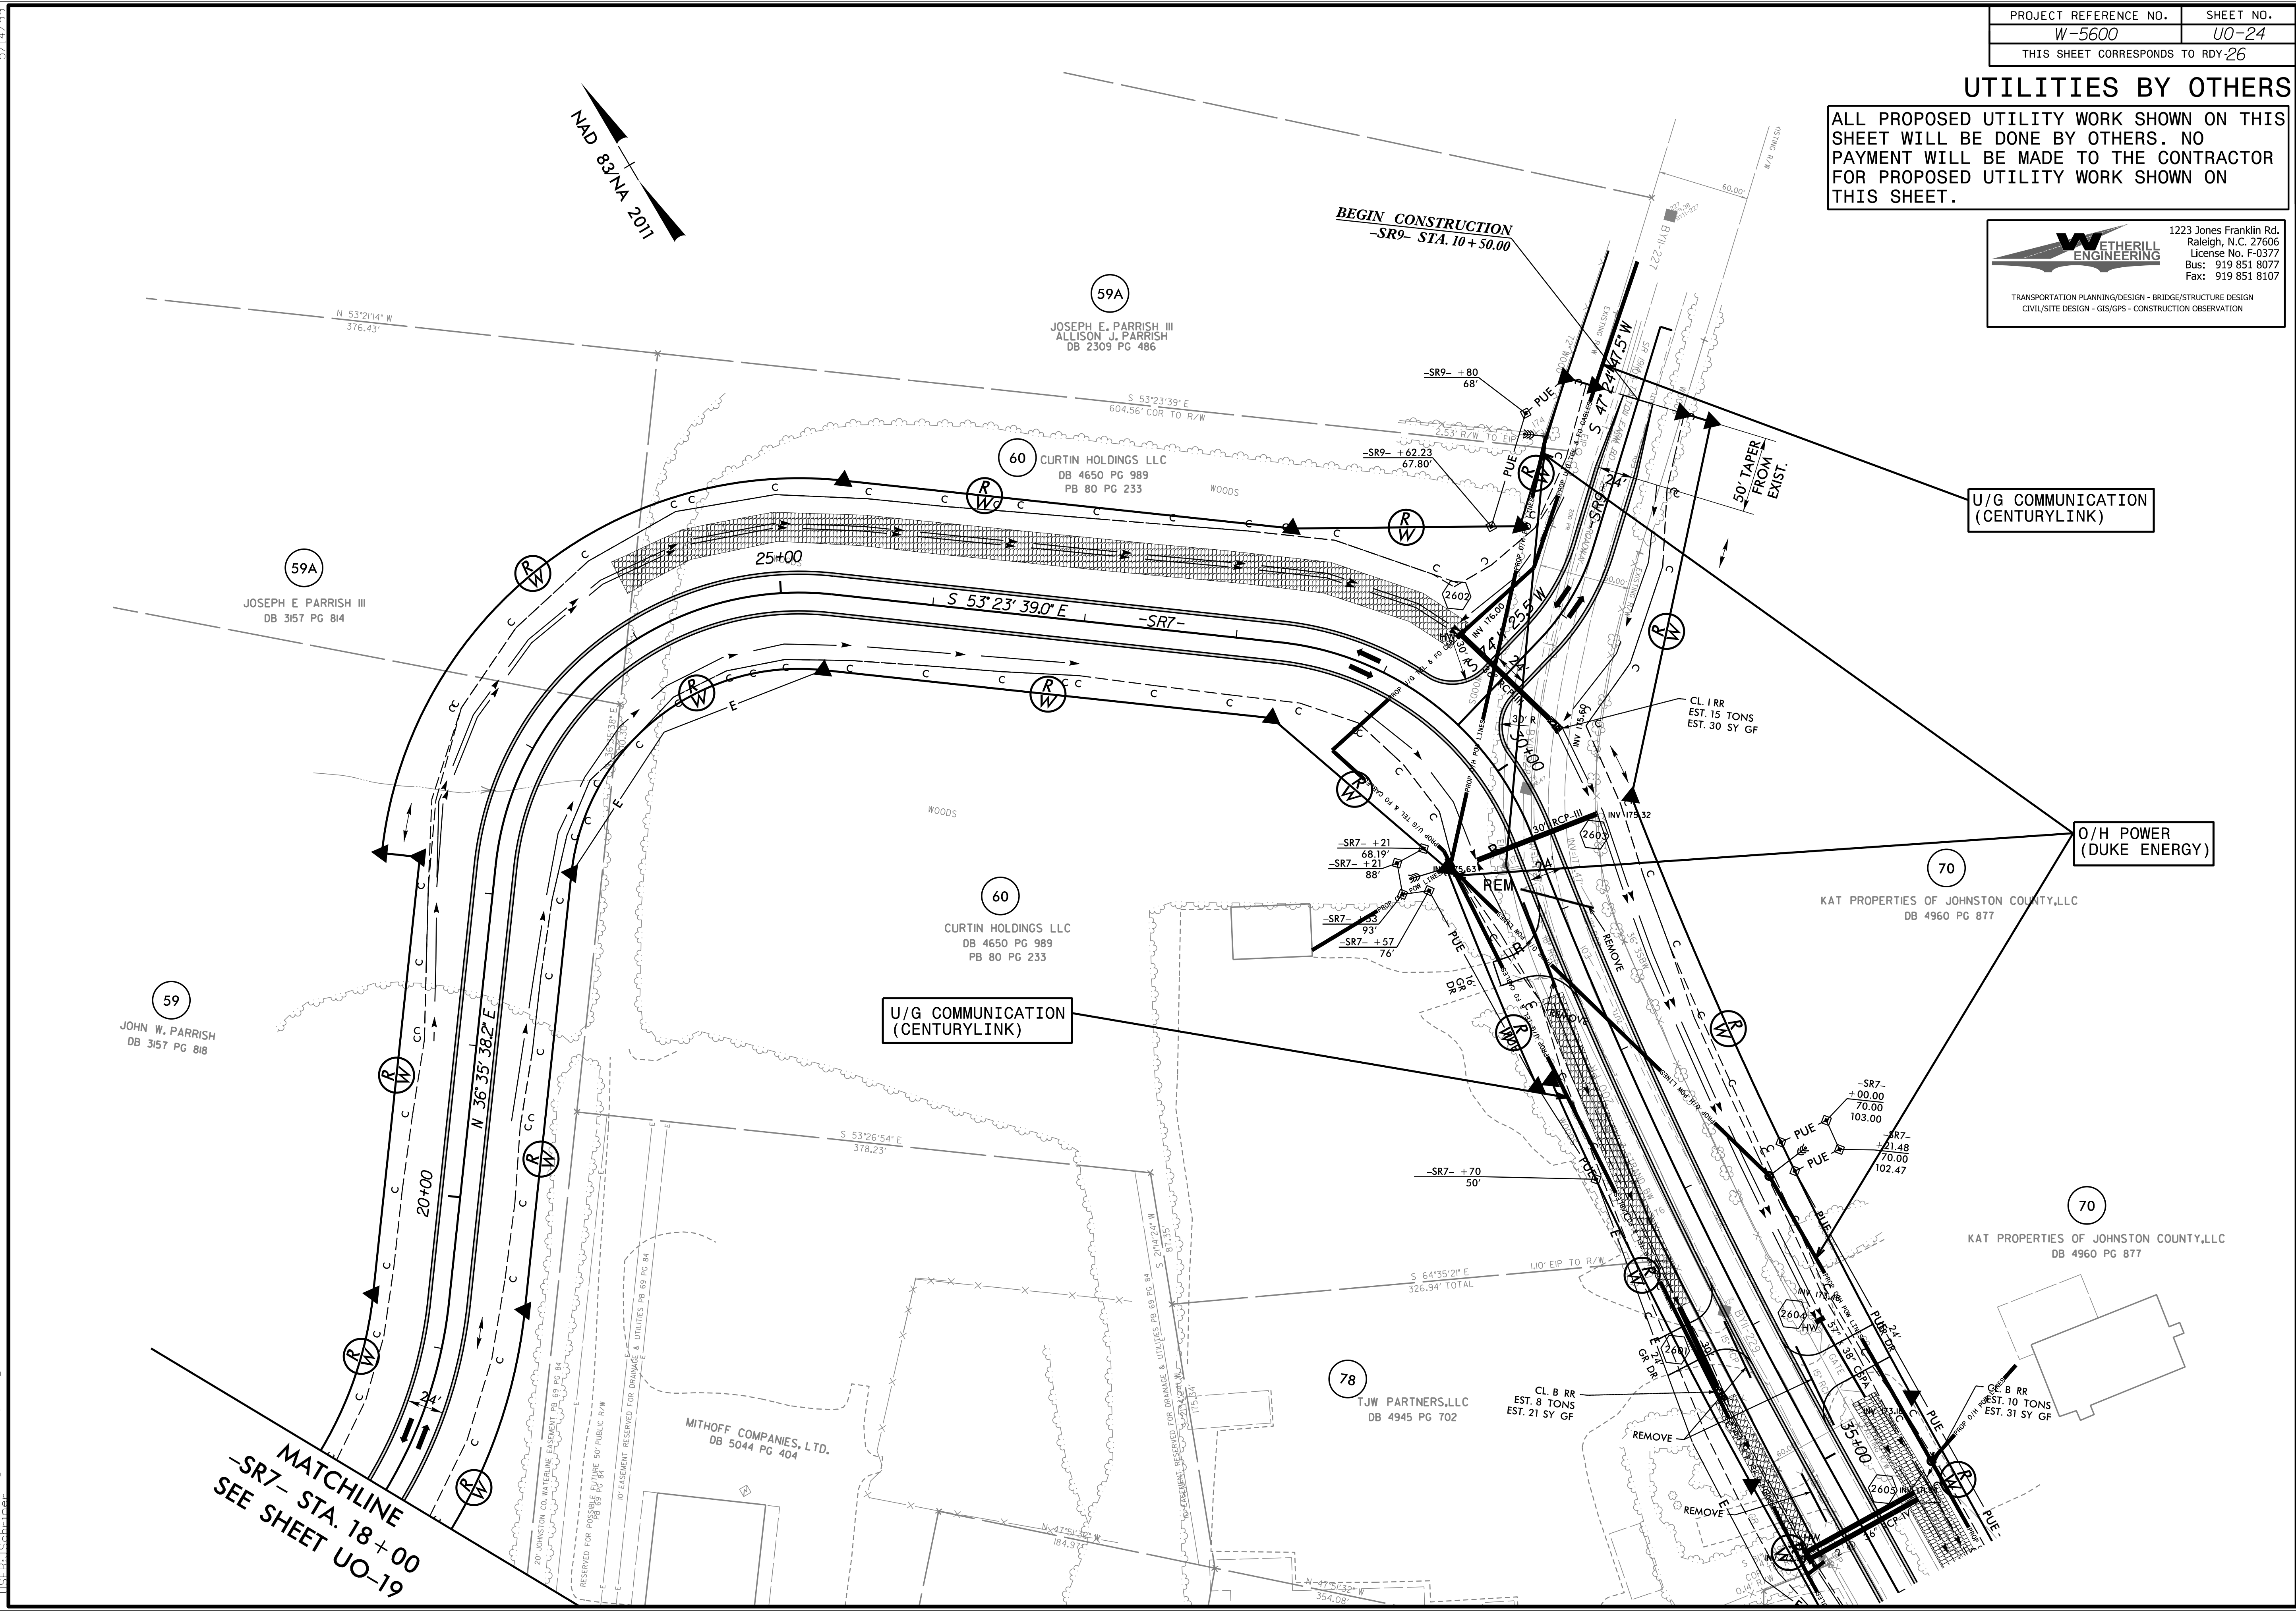

5/14/09
 I:\MS2000\Out_rdu26_UO24_psh.dgn
 LISTEN:Schauer