
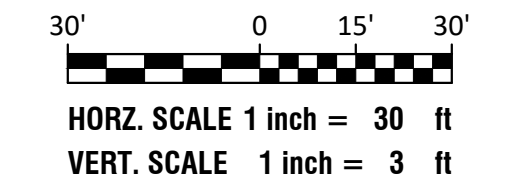
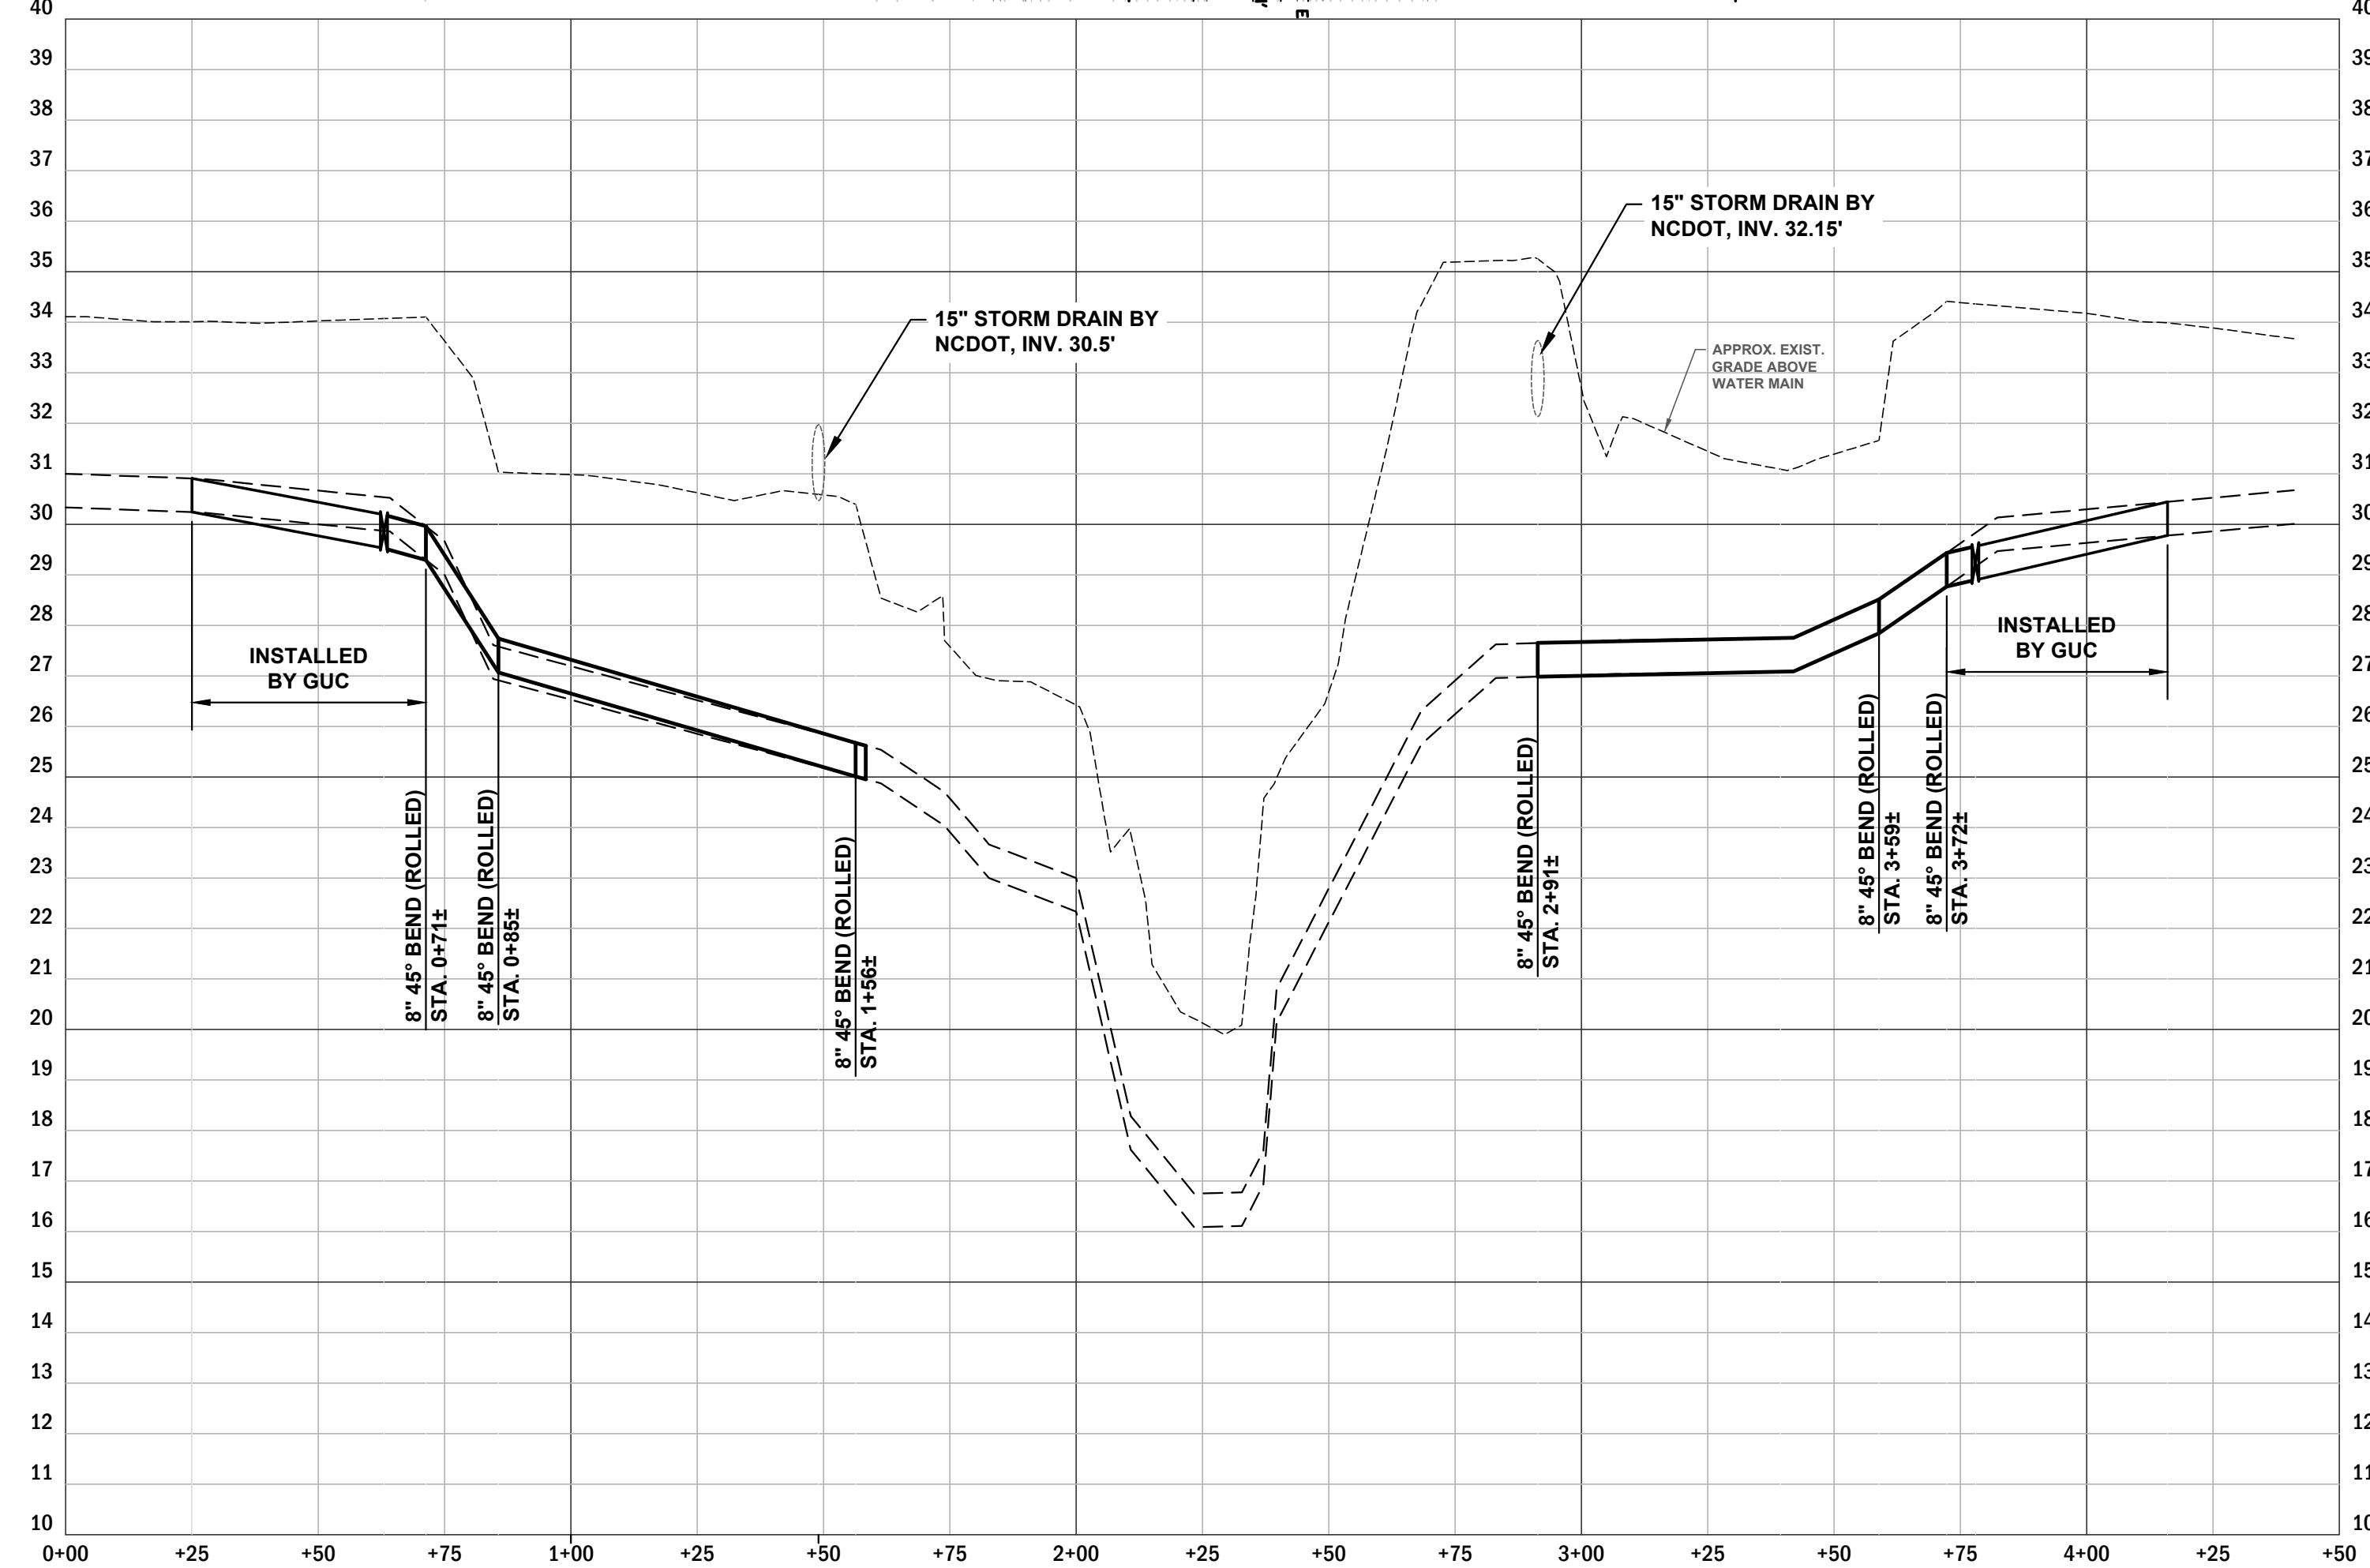


**UTILITY CONSTRUCTION**

DOCUMENT NOT CONSIDERED FINAL  
UNLESS ALL SIGNATURES COMPLETED

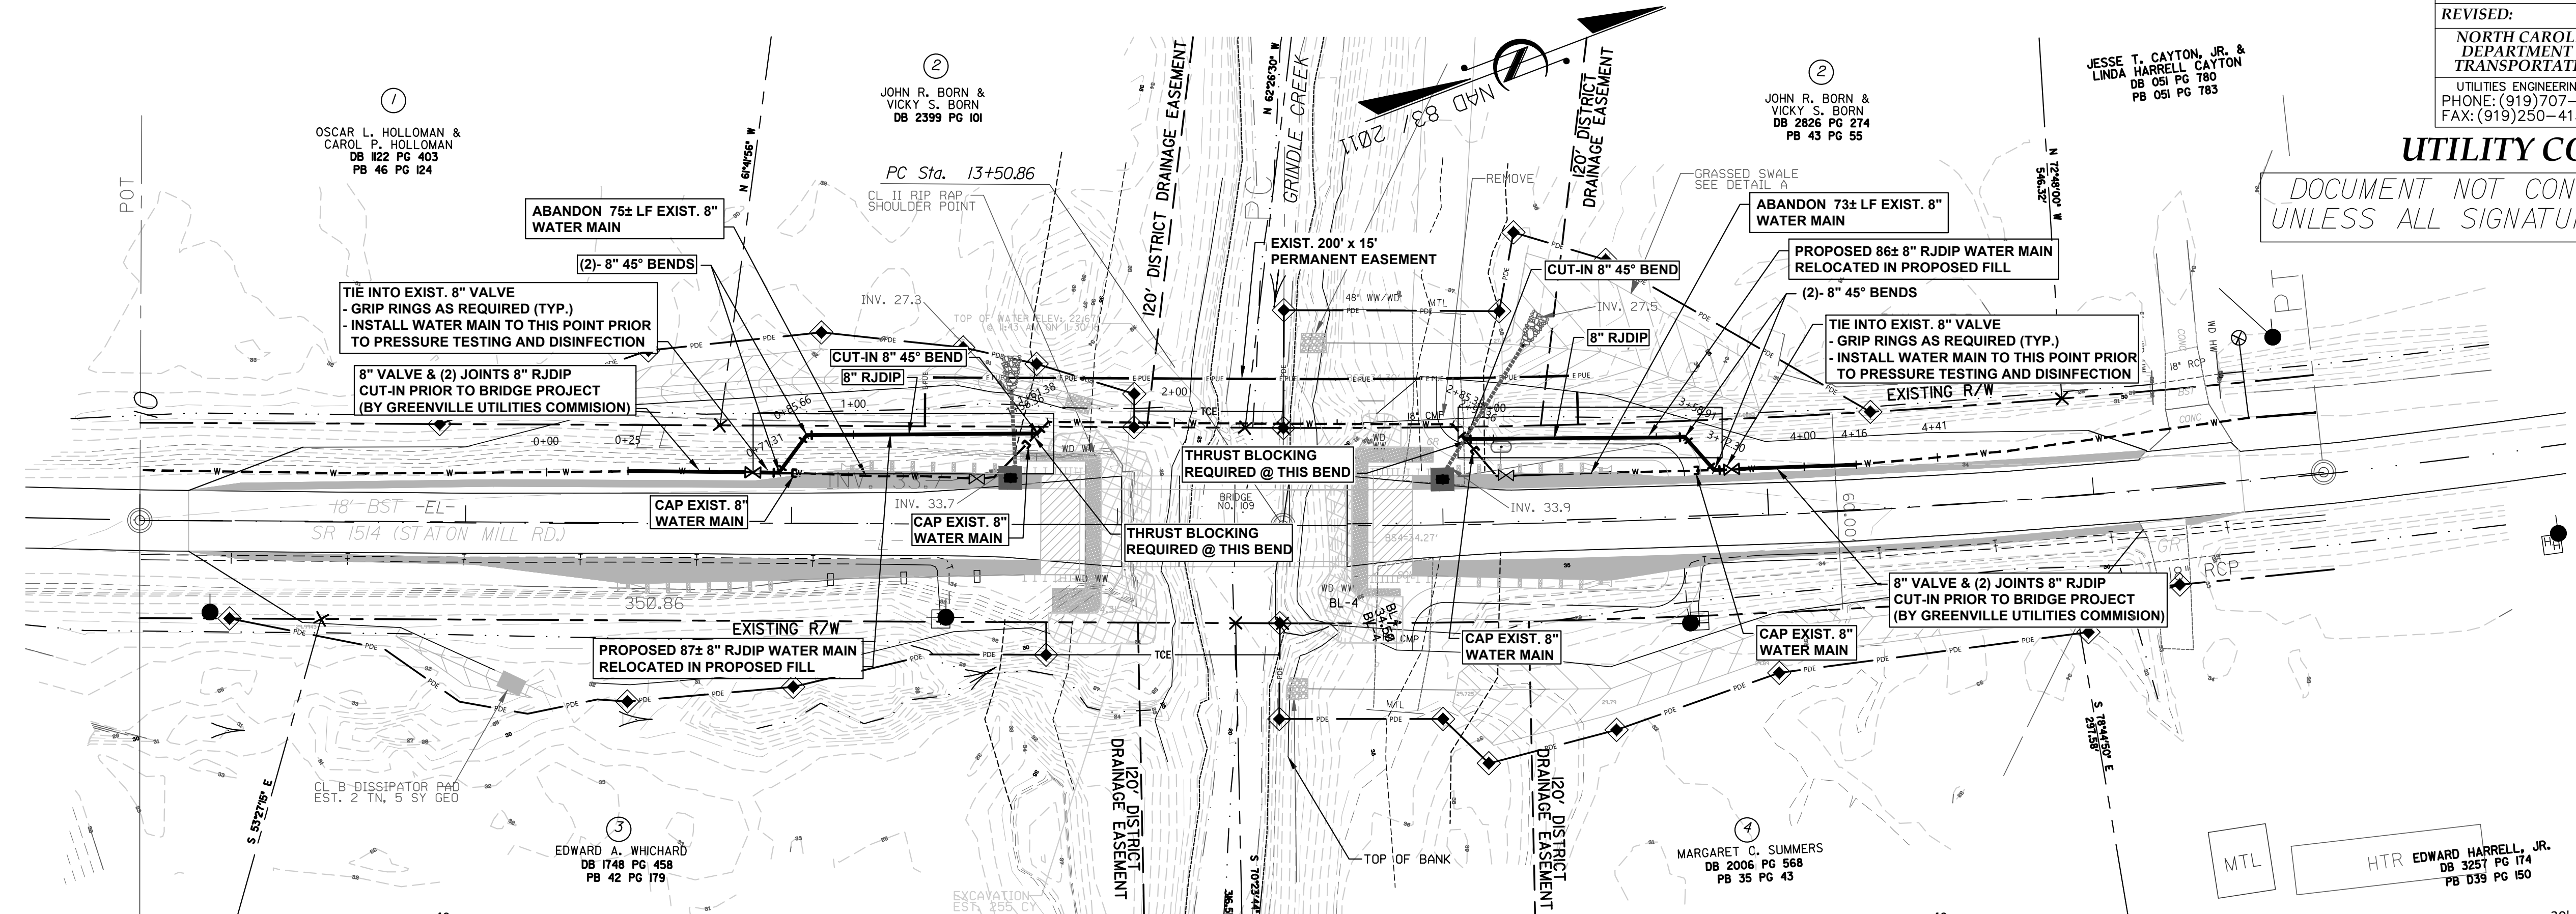

**LIST OF MATERIALS**

ITEM	TYPE	SECTION No.	DESCRIPTION	QUANTITY	UNITS
5325800000-E	U	1510	8" DIA DUCTILE IRON WATER MAIN	180	LF
5329000000-E	U	1510	DUCTILE IRON WATER PIPE FITTINGS	726	LB
5801000000-E	U	1530	ABANDON EXISTING 8" WATER PIPE	148	LF

**NOTE:**  
 PLAN & PROFILE STATIONS SHOWN ARE APPLICABLE  
 TO WATER MAIN ALIGNMENT STA. 0+00 WATER MAIN  
 = STA. 11+25 ALIGNMENT -EL-

SYSTEMS ENGINEERING  
 1100 S. W. 10TH AVE.  
 SUITE 100  
 BOCA RATON, FL 33432  
 (561) 995-1100  
 WWW.SYSTEMSENG.COM