


UTILITIES BY OTHERS

NOTE:
 ALL PROPOSED UTILITY WORK SHOWN ON THIS SHEET WILL BE DONE BY OTHERS. NO PAYMENT WILL BE MADE TO THE CONTRACTOR FOR PROPOSED UTILITY WORK SHOWN ON THIS SHEET.

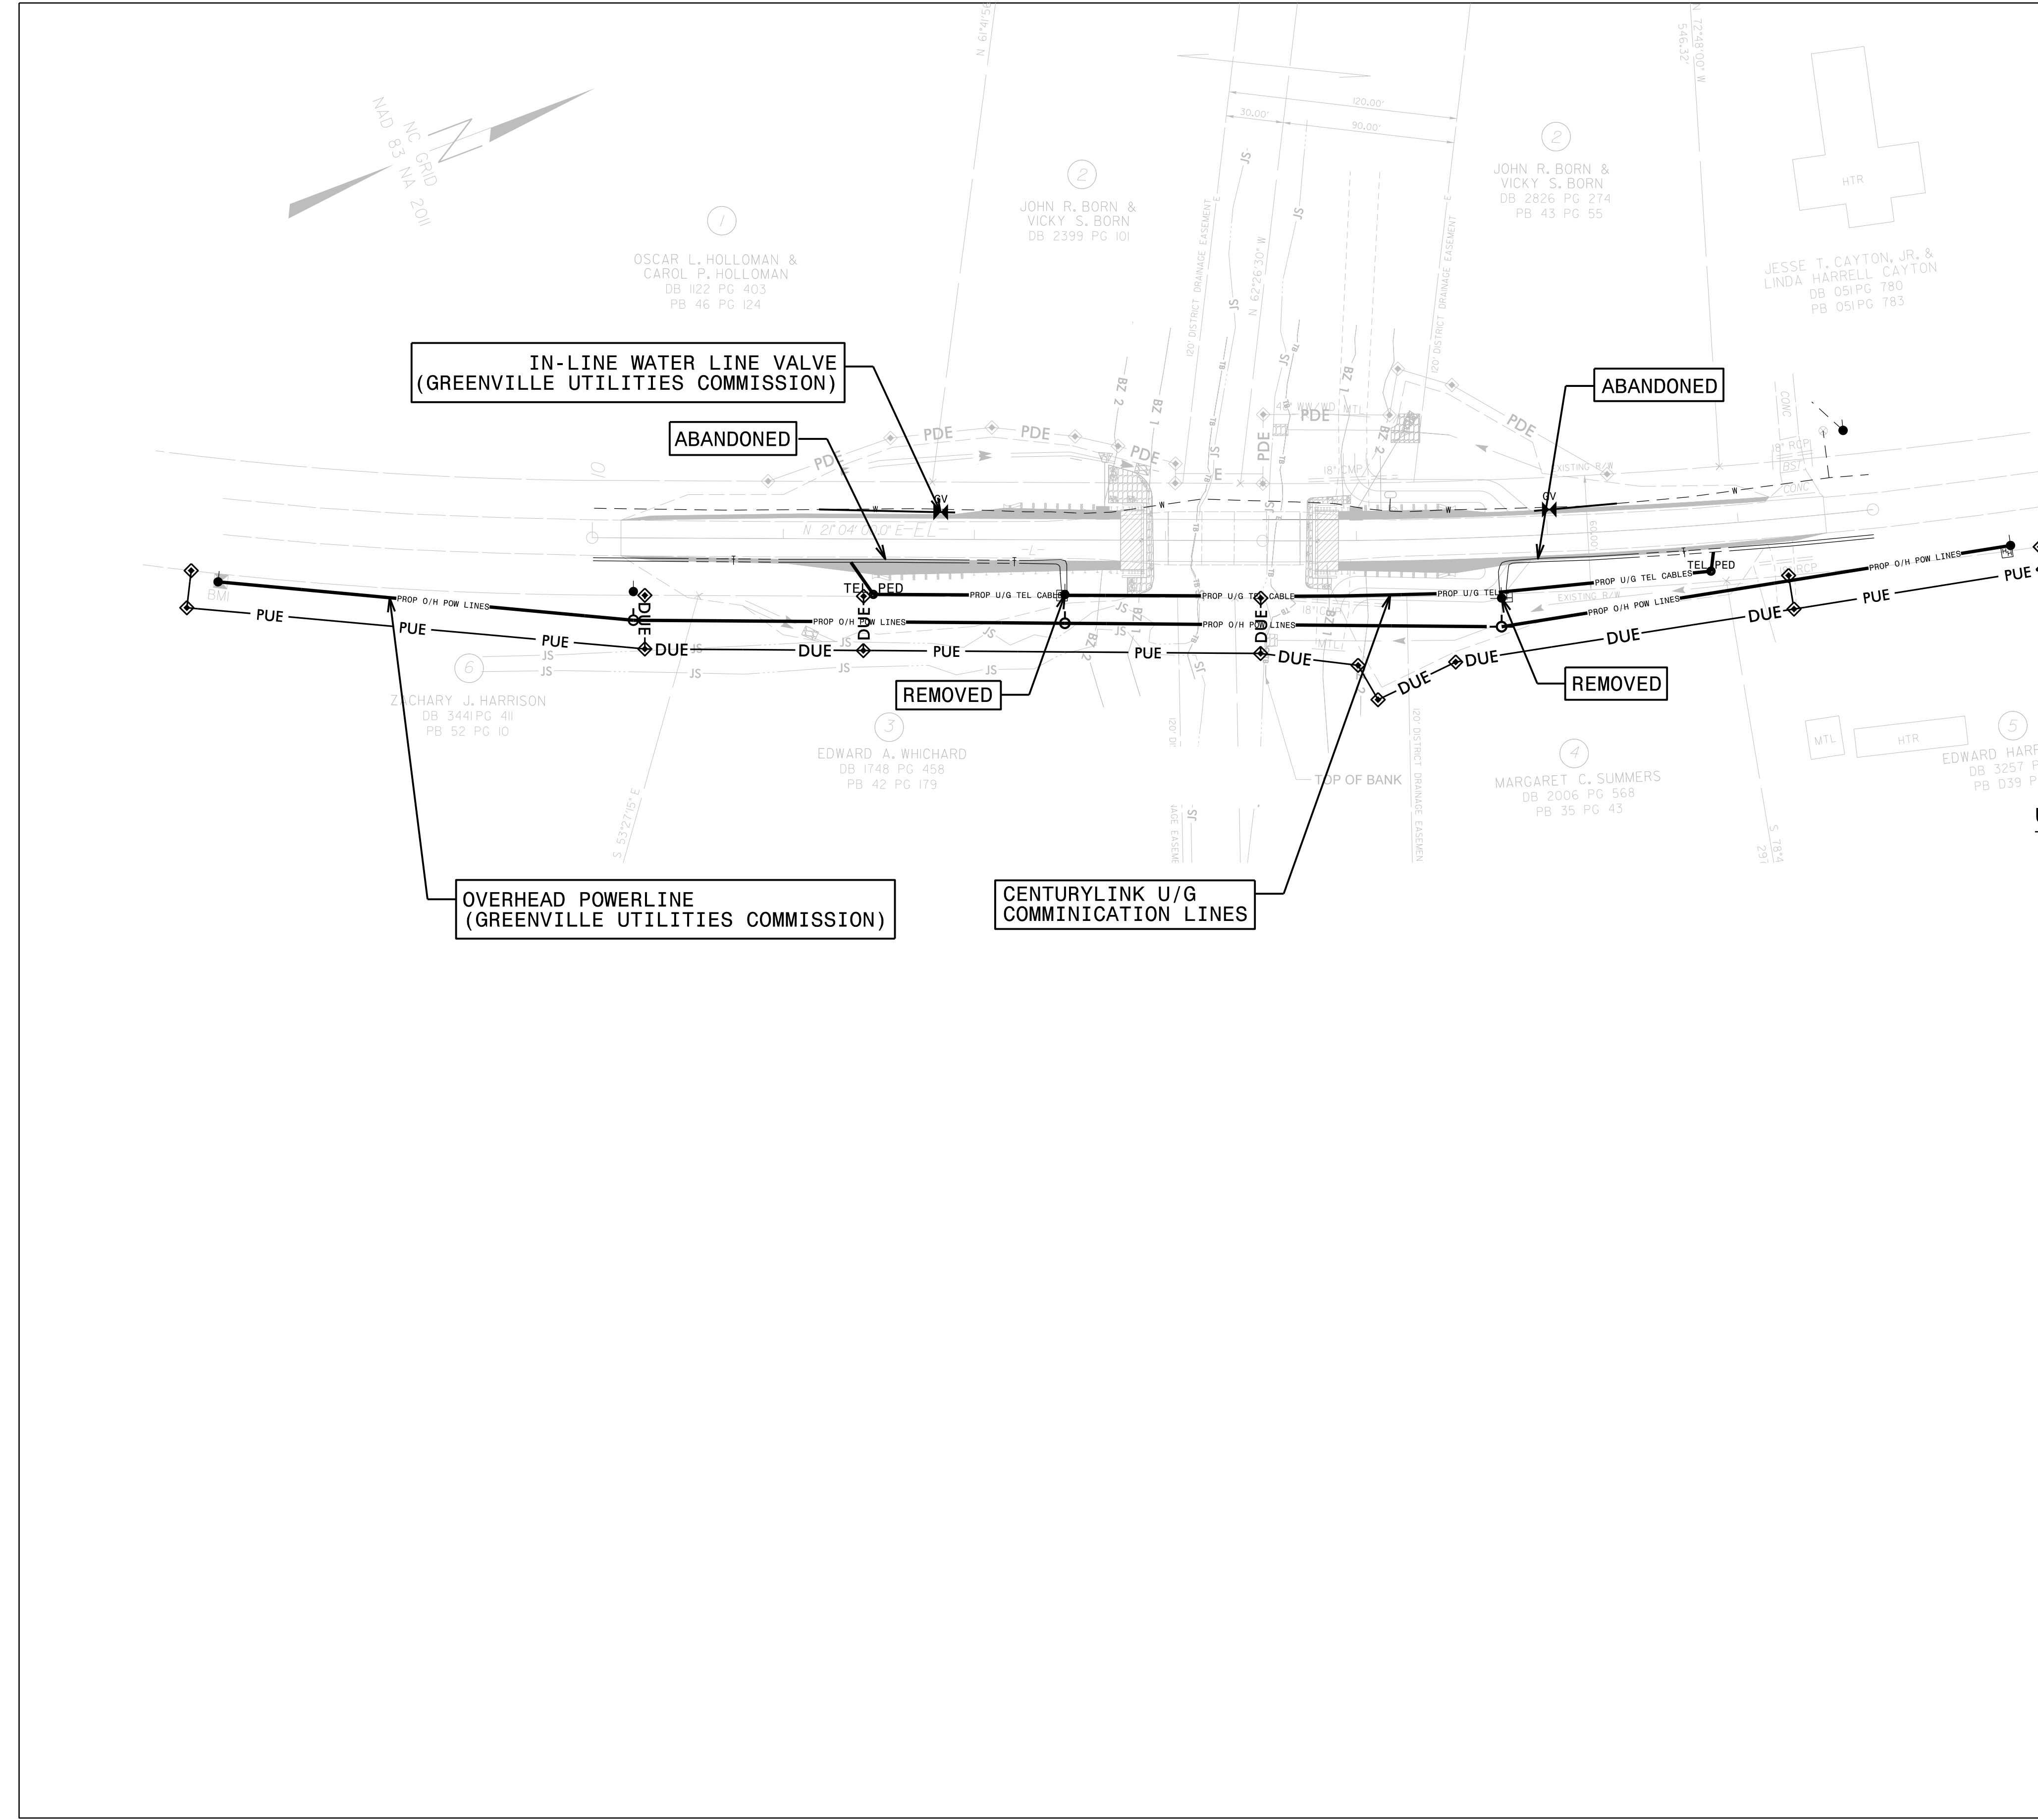

UTILITY CONTACTS:

CENTURYLINK:	ERIC KEEL 252-560-2118
GREENVILLE UTILITIES COMMISSION - WATER:	J. SCOTT FARMER 252-551-1529
GREENVILLE UTILITIES COMMISSION - POWER:	BRIAN MURPHY 252-551-1582