

09\_08/2019

**TIP PROJECT: BR-0042**

**CONTRACT: C204392**

STATE OF NORTH CAROLINA  
DIVISION OF HIGHWAYS


# ROCKINGHAM COUNTY

**LOCATION: BRIDGE NO. 780116 ON SR 2600 (MIZPAH CHURCH RD)  
OVER US-29**

**TYPE OF WORK: GRADING, DRAINAGE, PAVING, STRUCTURE  
AND RETAINING WALLS**

STATE	STATE PROJECT REFERENCE NO.	SHEET NO.	TOTAL SHEETS
N.C.	BR-0042	1	
STATE PROJ. NO.	F.A. PROJ. NO.	DESCRIPTION	
49076.1.1		PE	
49076.2.1		RW & UTIL	
49076.3.1		CONST.	


DOCUMENT NOT CONSIDERED FINAL  
UNLESS ALL SIGNATURES COMPLETED

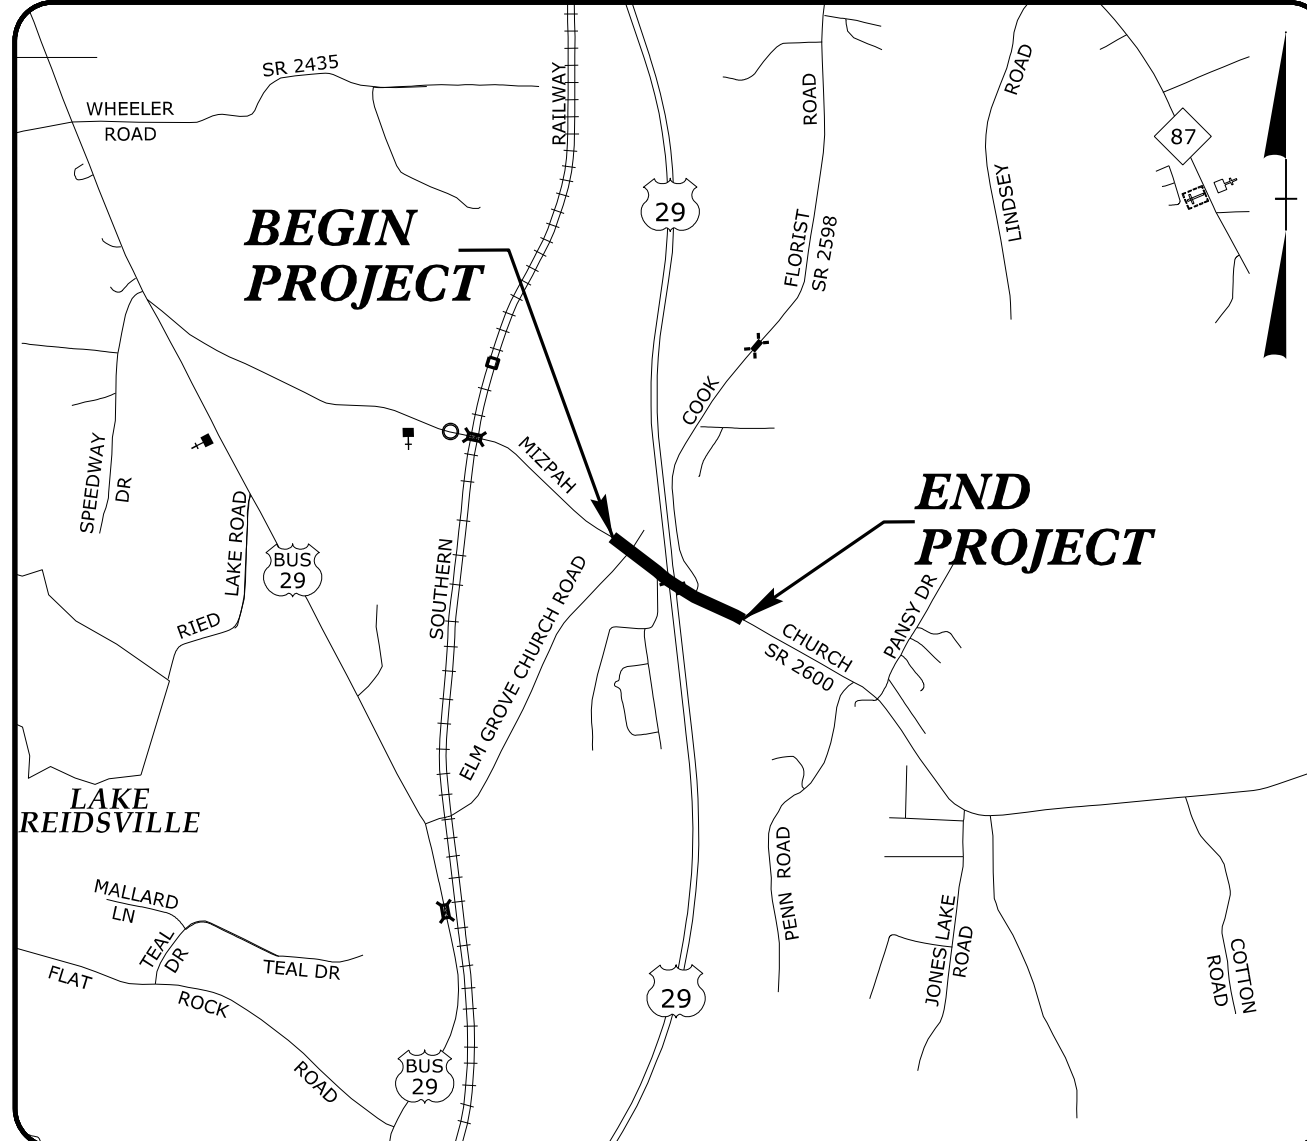

**VICINITY MAP**

See Sheet 1A For Index of Sheets  
See Sheet 1B For Conventional Symbols


BEGIN TIP PROJECT BR-0042  
-L- STA.11+54.68

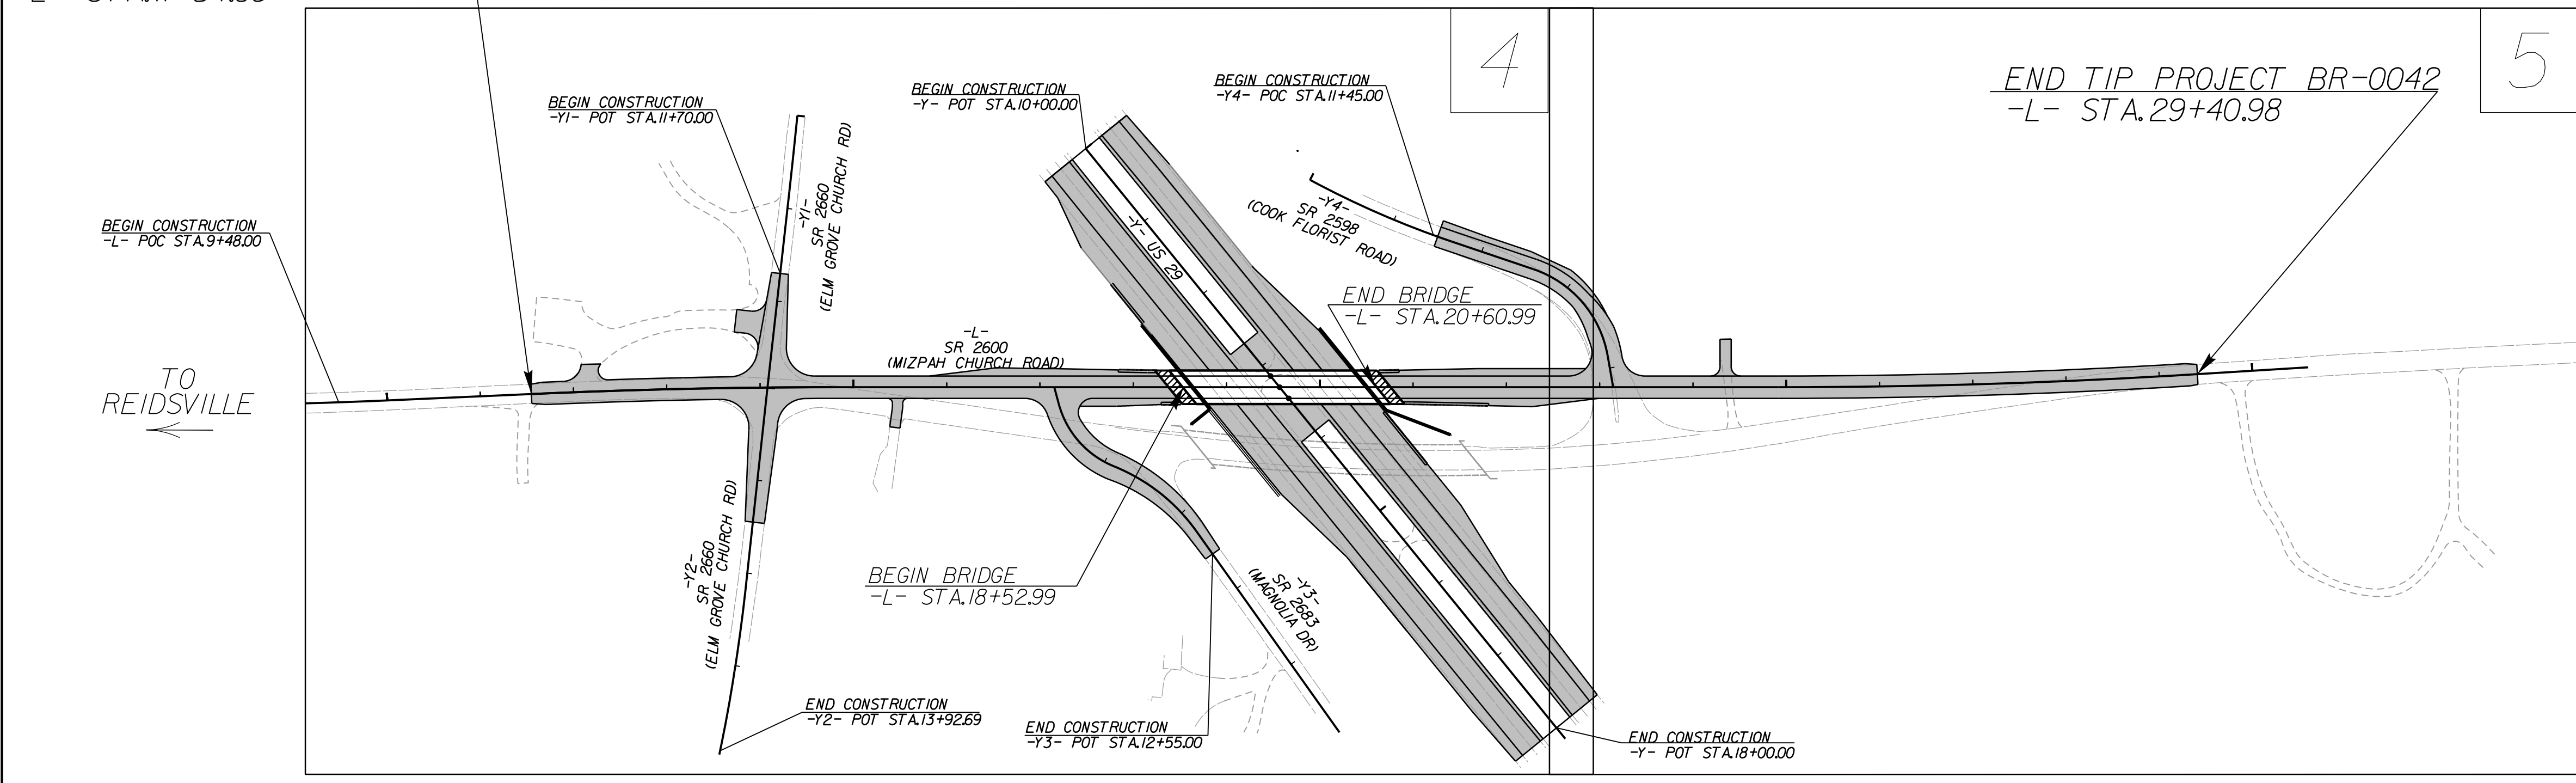

TO REIDSVILLE

TO WILLIAMSBURG

THERE IS NO CONTROL OF ACCESS ON THIS PROJECT.

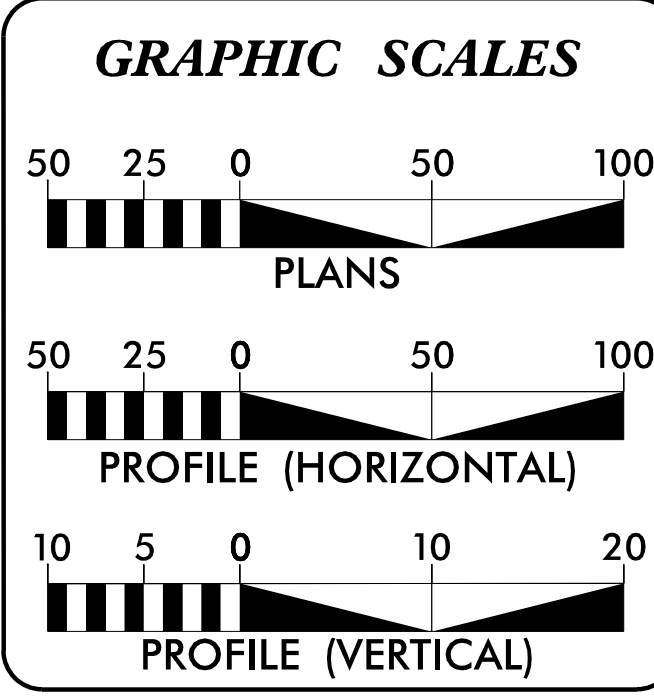

**DESIGN DATA**

ADT 2020 =	1,530
ADT 2040 =	1,700
K =	8 %
D =	60 %
T =	4 %
V =	50 MPH
*(TTST = 1%+ DUAL 3%)	
FUNC CLASS =	MINOR COLLECTOR
SUB-REGIONAL TIER	

**PROJECT LENGTH**

LENGTH ROADWAY TIP PROJECT BR-0042 =	0.299 MI
LENGTH STRUCTURE TIP PROJECT BR-0042 =	0.039 MI
TOTAL LENGTH TIP PROJECT BR-0042 =	0.338 MI

**AECOM**  
NC FIRM LICENSE No: F-0342  
70 Corporate Center Drive, Suite 475  
Raleigh, NC 27607  
(919) 854-6200 - (919) 854-6259(FAX)

2018 STANDARD SPECIFICATIONS

RIGHT OF WAY DATE:  
JUNE 17, 2019

LETTING DATE:  
MARCH 16, 2021

NEIL J. DEAN, PE  
PROJECT ENGINEER

TIMOTHY KLOTZ, PE  
PROJECT DESIGN ENGINEER

DAVID STUTTS, PE  
NCDOT PROJECT MANAGER

**HYDRAULICS ENGINEER**

2/9/2021

DocuSigned by:  
Dennis K. Hoye  
SIGNATURE


DocuSigned by:  
Timothy A. Klotz  
SIGNATURE

SEAL 10746  
DENNIS K. HOYE  
ENGINEER  
P.E.

SEAL 046210  
TIMOTHY A. KLOTZ  
ENGINEER  
P.E.

**ROADWAY DESIGN ENGINEER**

2/9/2021

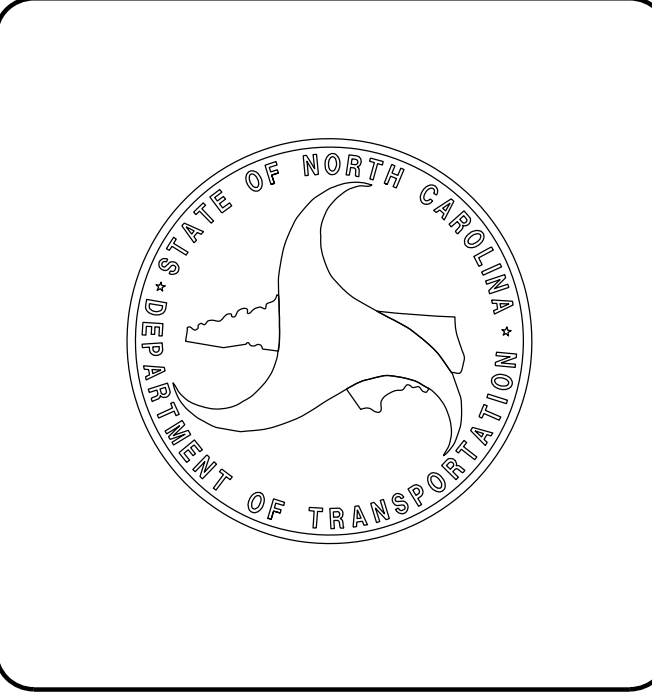

12/18/2020  
E:\Roadway\Proj\BR0042\_rdy\_tsh.dgn  
Tim.Klotz