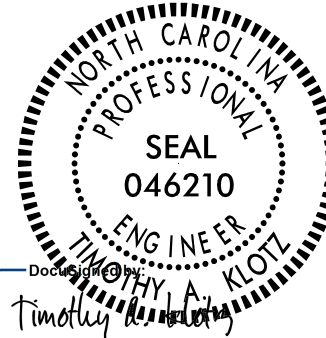
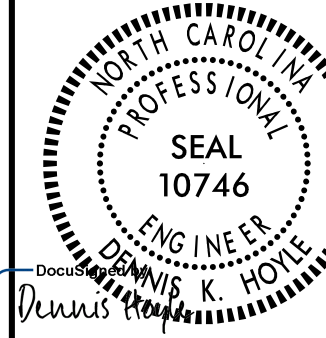

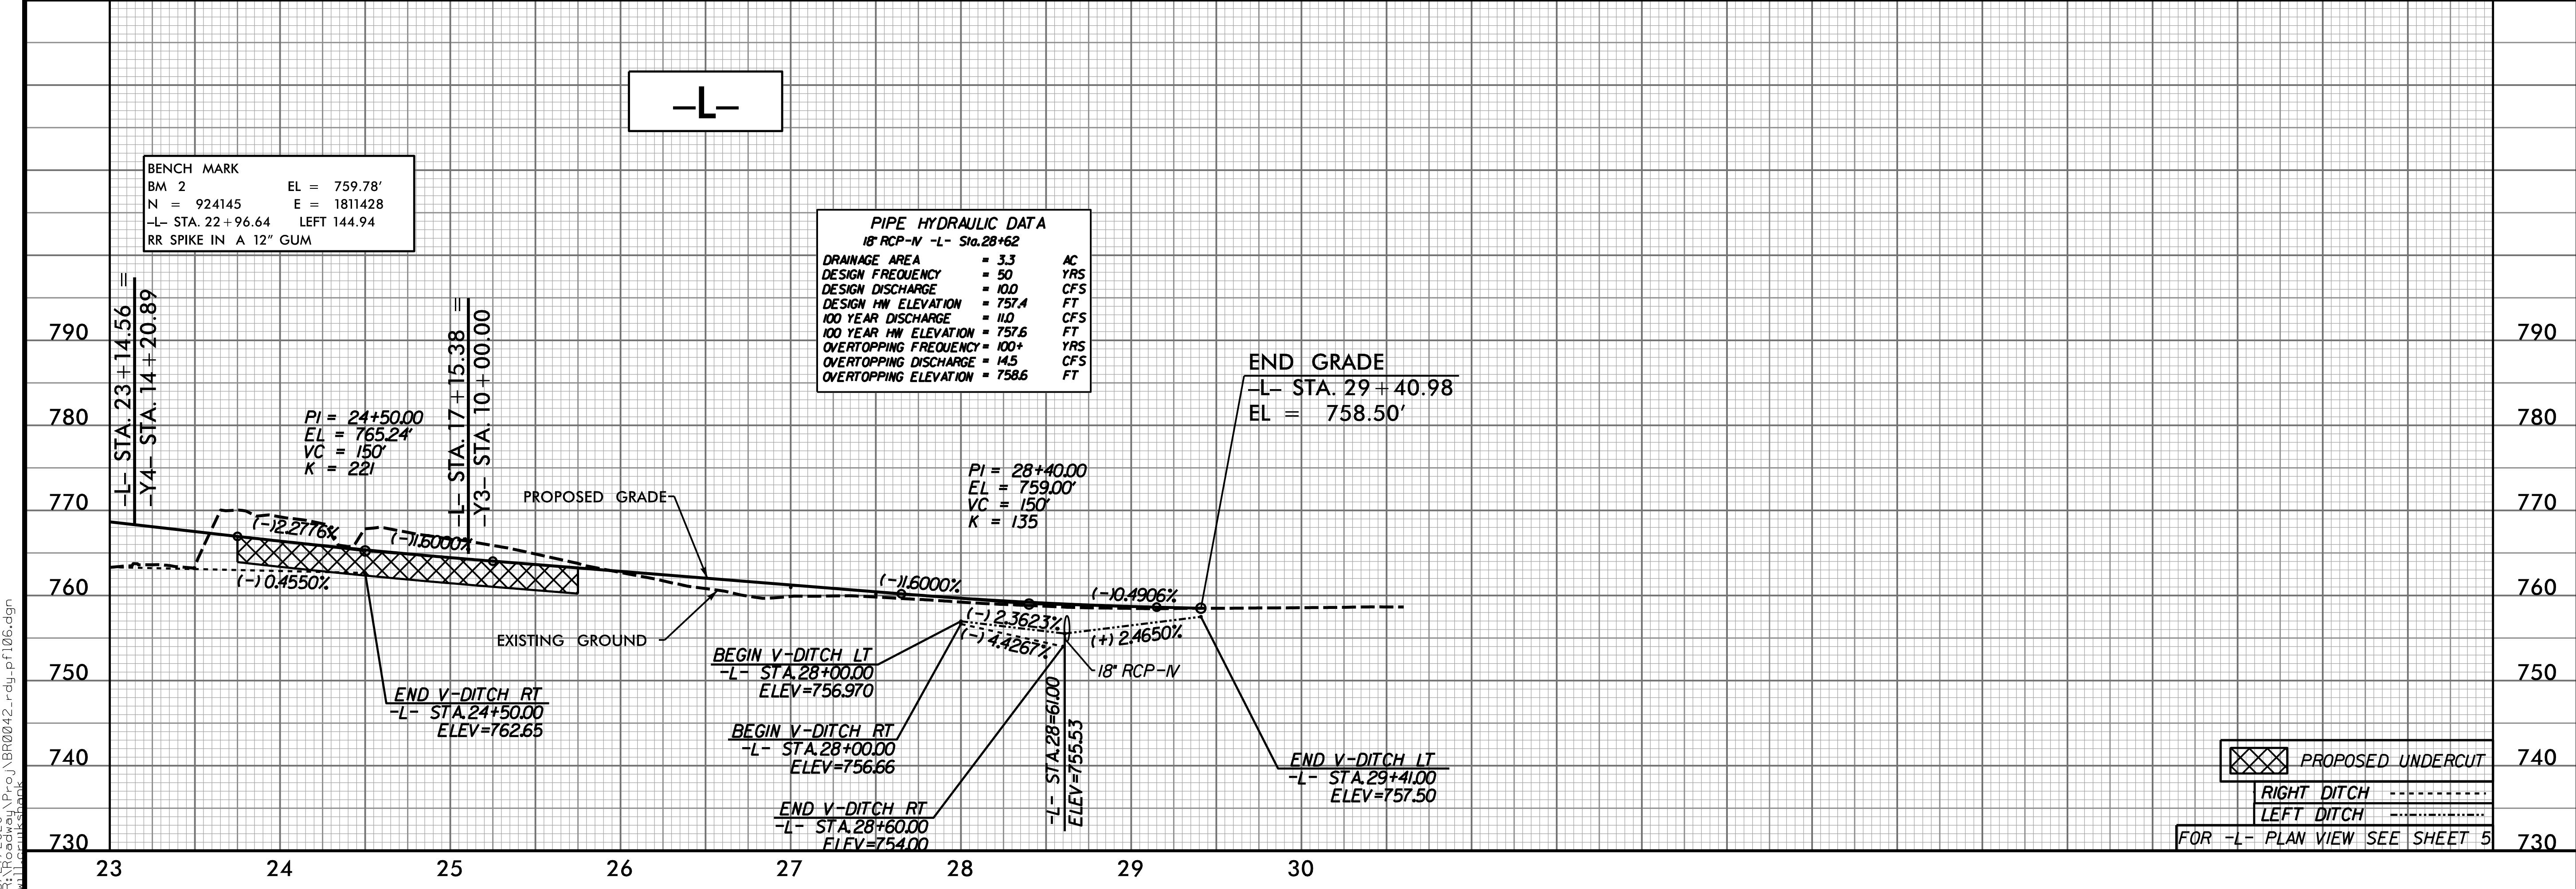
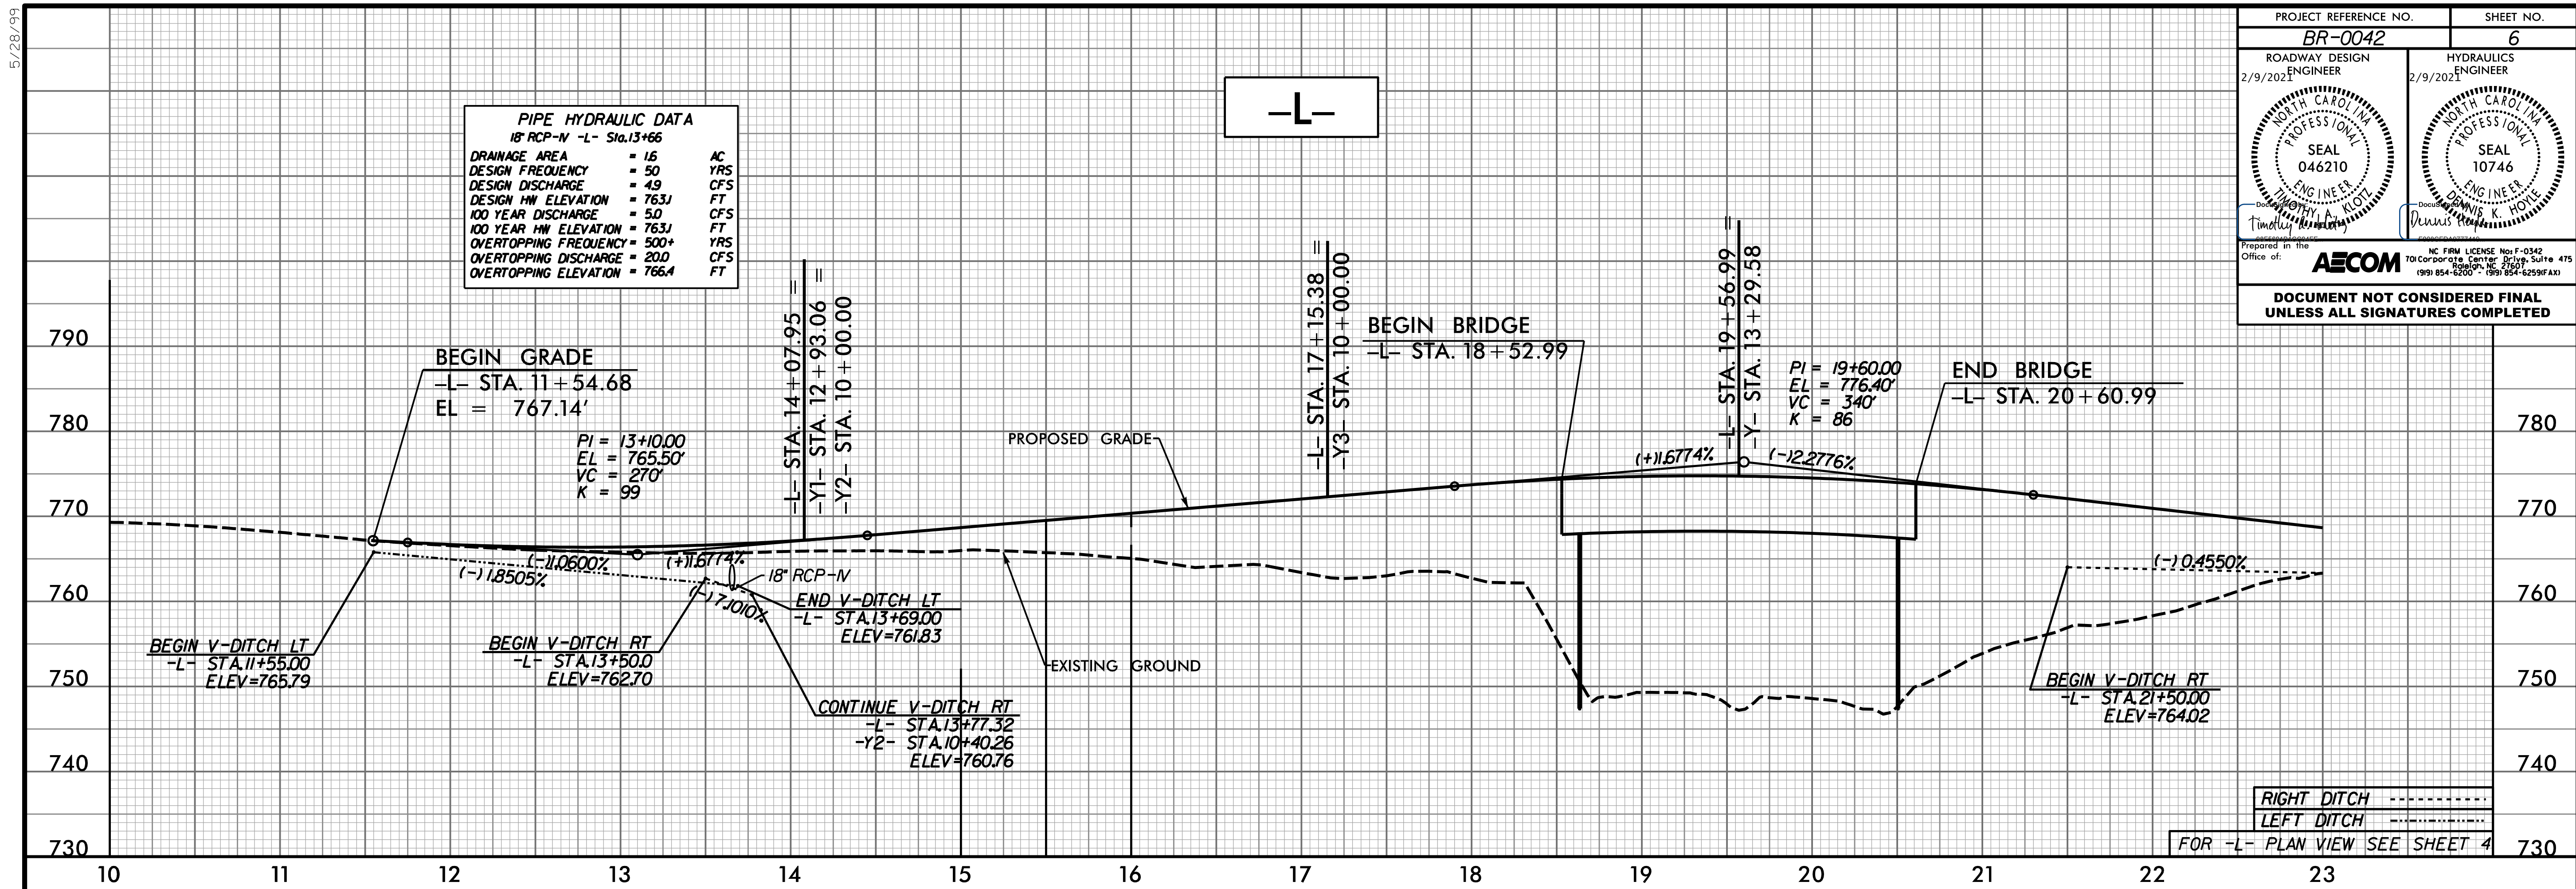


PROJECT REFERENCE NO. BR-0042	SHEET NO. 6
ROADWAY DESIGN 2/9/2021 ENGINEER	HYDRAULICS 2/9/2021 ENGINEER
	
	
<p>DOCUMENT NOT CONSIDERED FINAL UNLESS ALL SIGNATURES COMPLETED</p>	



5/28/2020
 F:\2020\Projects\BR0042\rdy_pf106.dgn
 will@willcount.com