
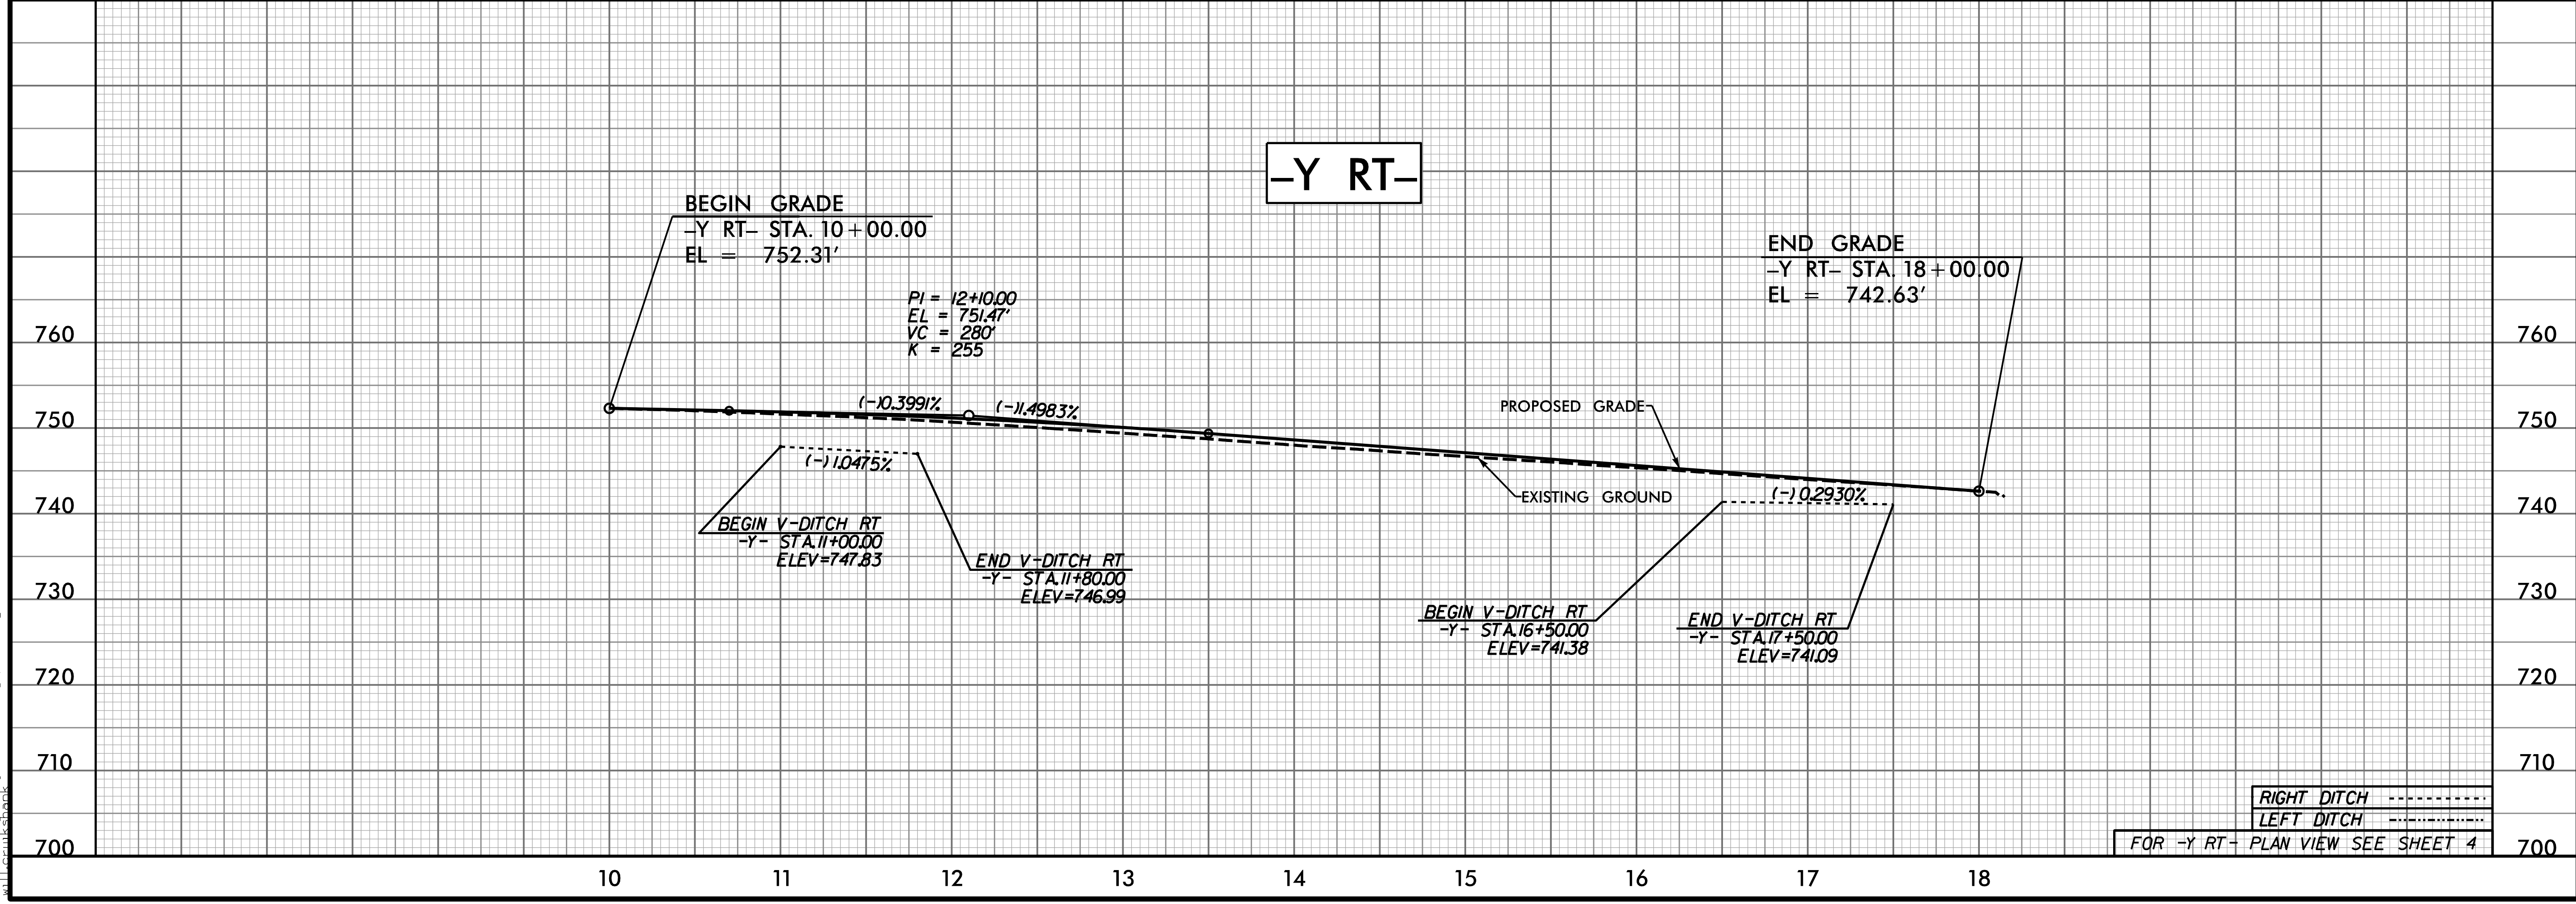


5/28/19

PROJECT REFERENCE NO. <b>BR-0042</b>	SHEET NO. <b>7</b>
ROADWAY DESIGN ENGINEER 2/9/2021	HYDRAULICS ENGINEER 2/9/2021
<p>Prepared in the Office of: <b>AECOM</b></p> <p>NC FIRM LICENSE No: F-0342 70 Corporate Center Drive, Suite 475 Raleigh, NC 27607 (919) 854-6200 • (919) 854-6259 (FAX)</p>	
<b>DOCUMENT NOT CONSIDERED FINAL UNLESS ALL SIGNATURES COMPLETED</b>	

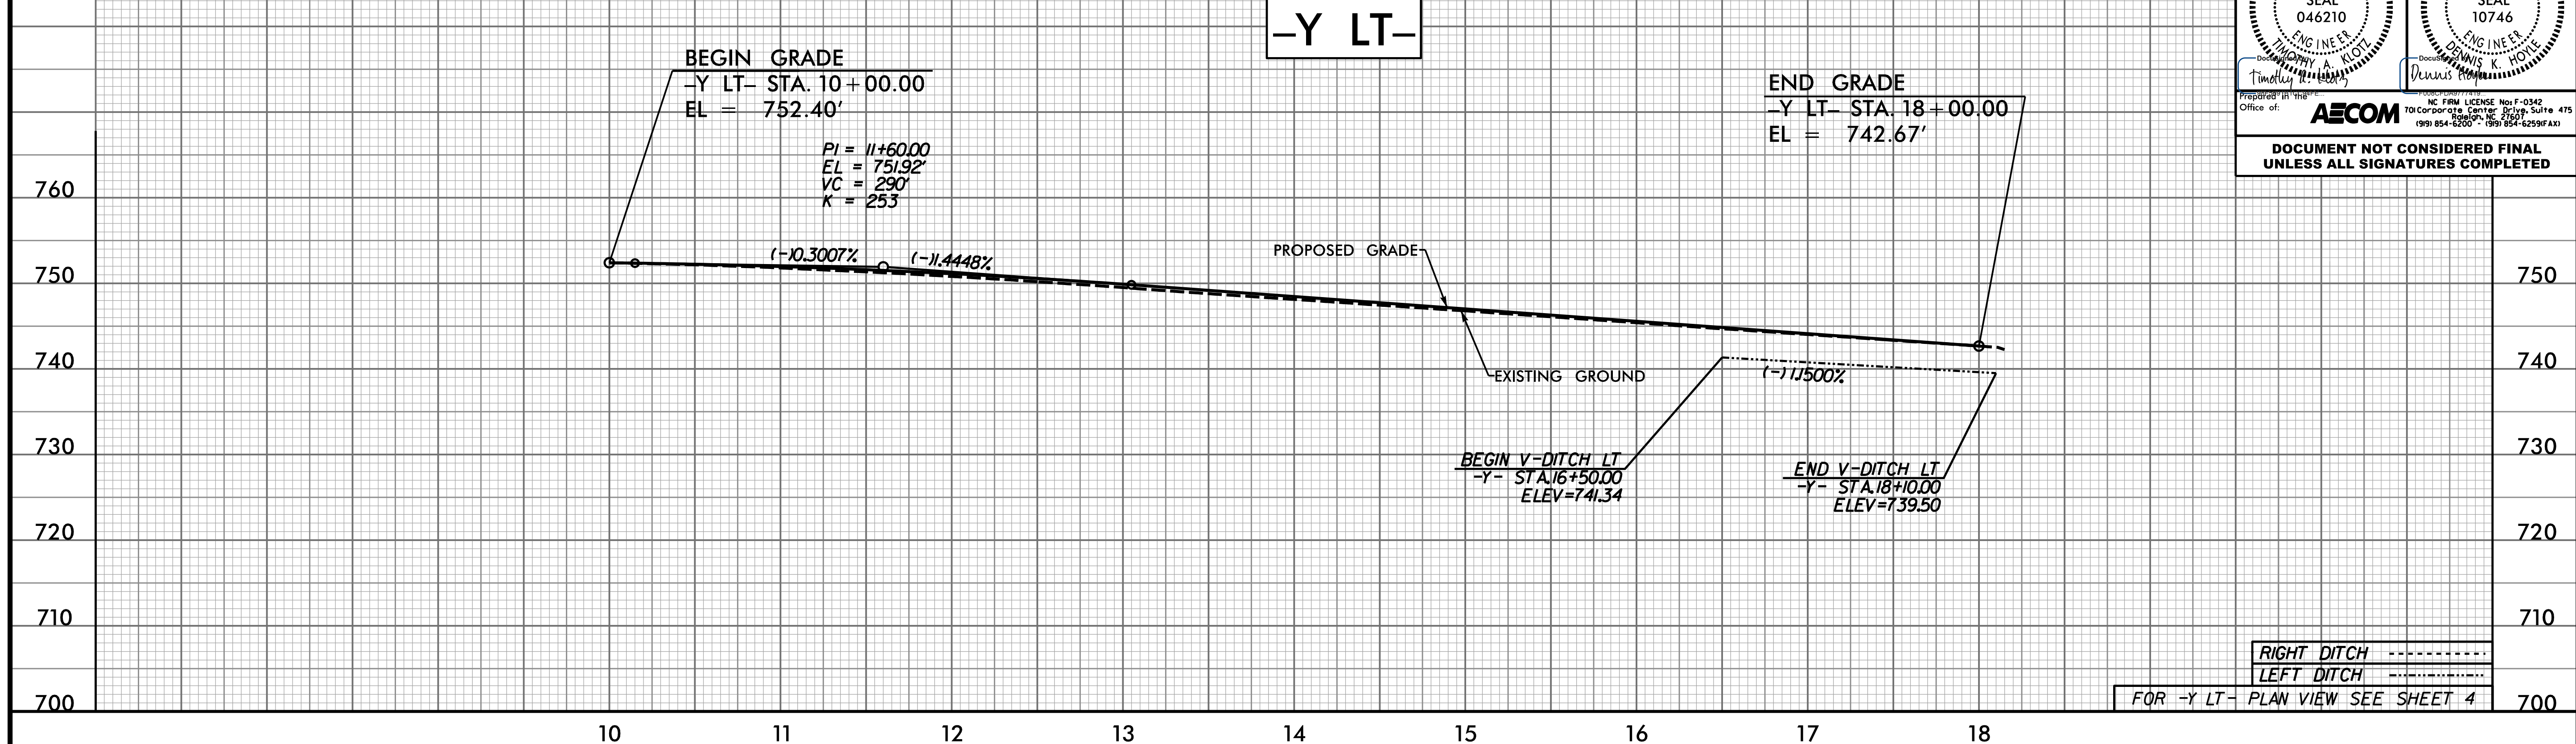

F:\2020\Projects\BR0042\_rdy\_pf107.dgn