
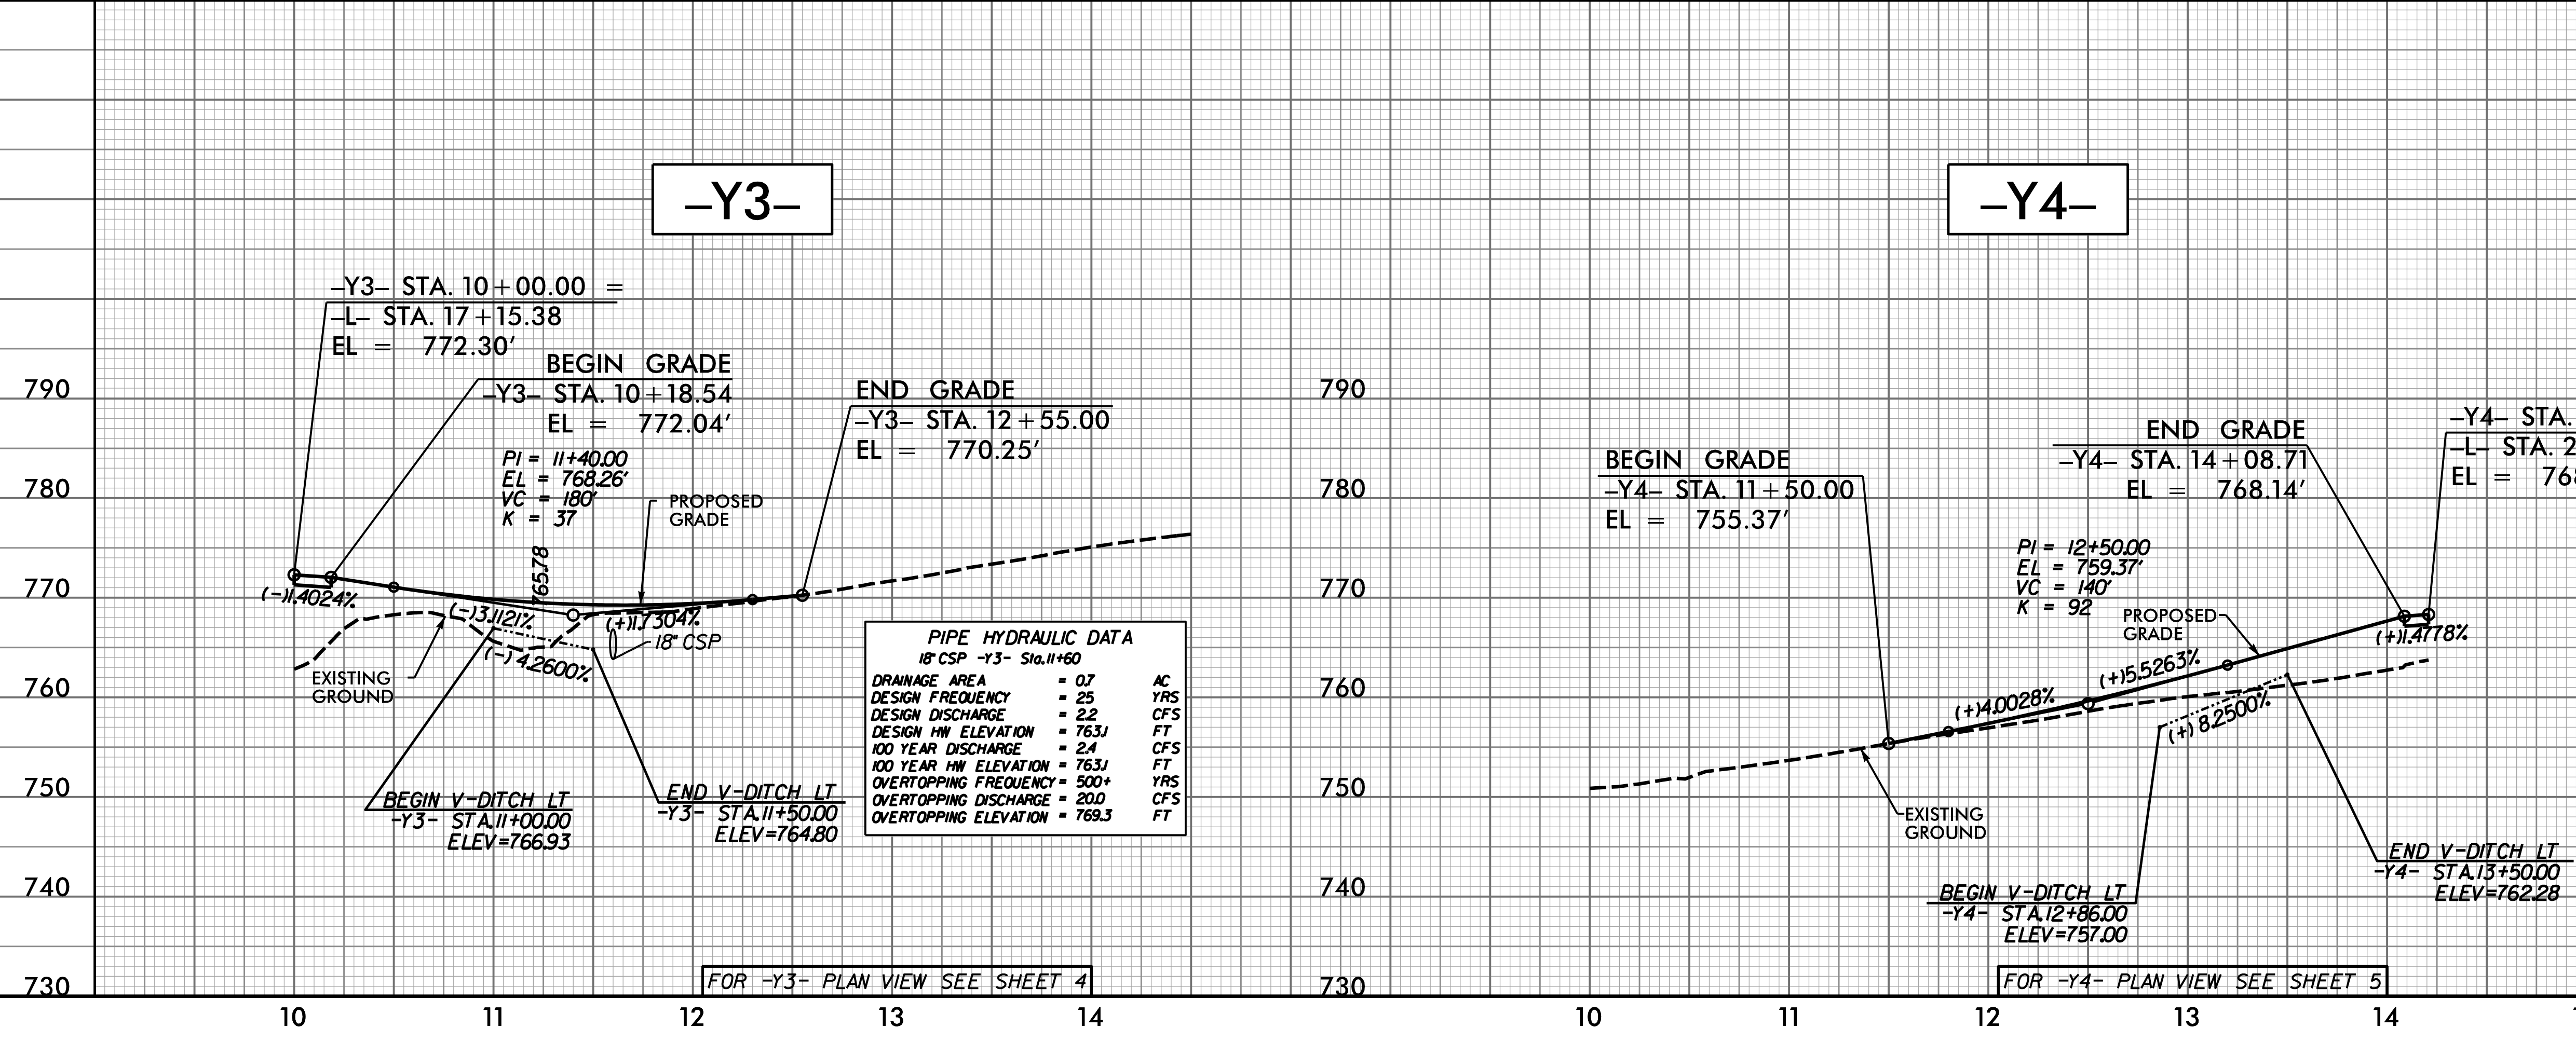


PROJECT REFERENCE NO. <b>BR-0042</b>	SHEET NO. <b>8</b>
ROADWAY DESIGN ENGINEER 2/9/2021	HYDRAULICS ENGINEER 2/9/2021
Prepared in the Office of: 	
DOCUMENT NOT CONSIDERED FINAL UNLESS ALL SIGNATURES COMPLETED	

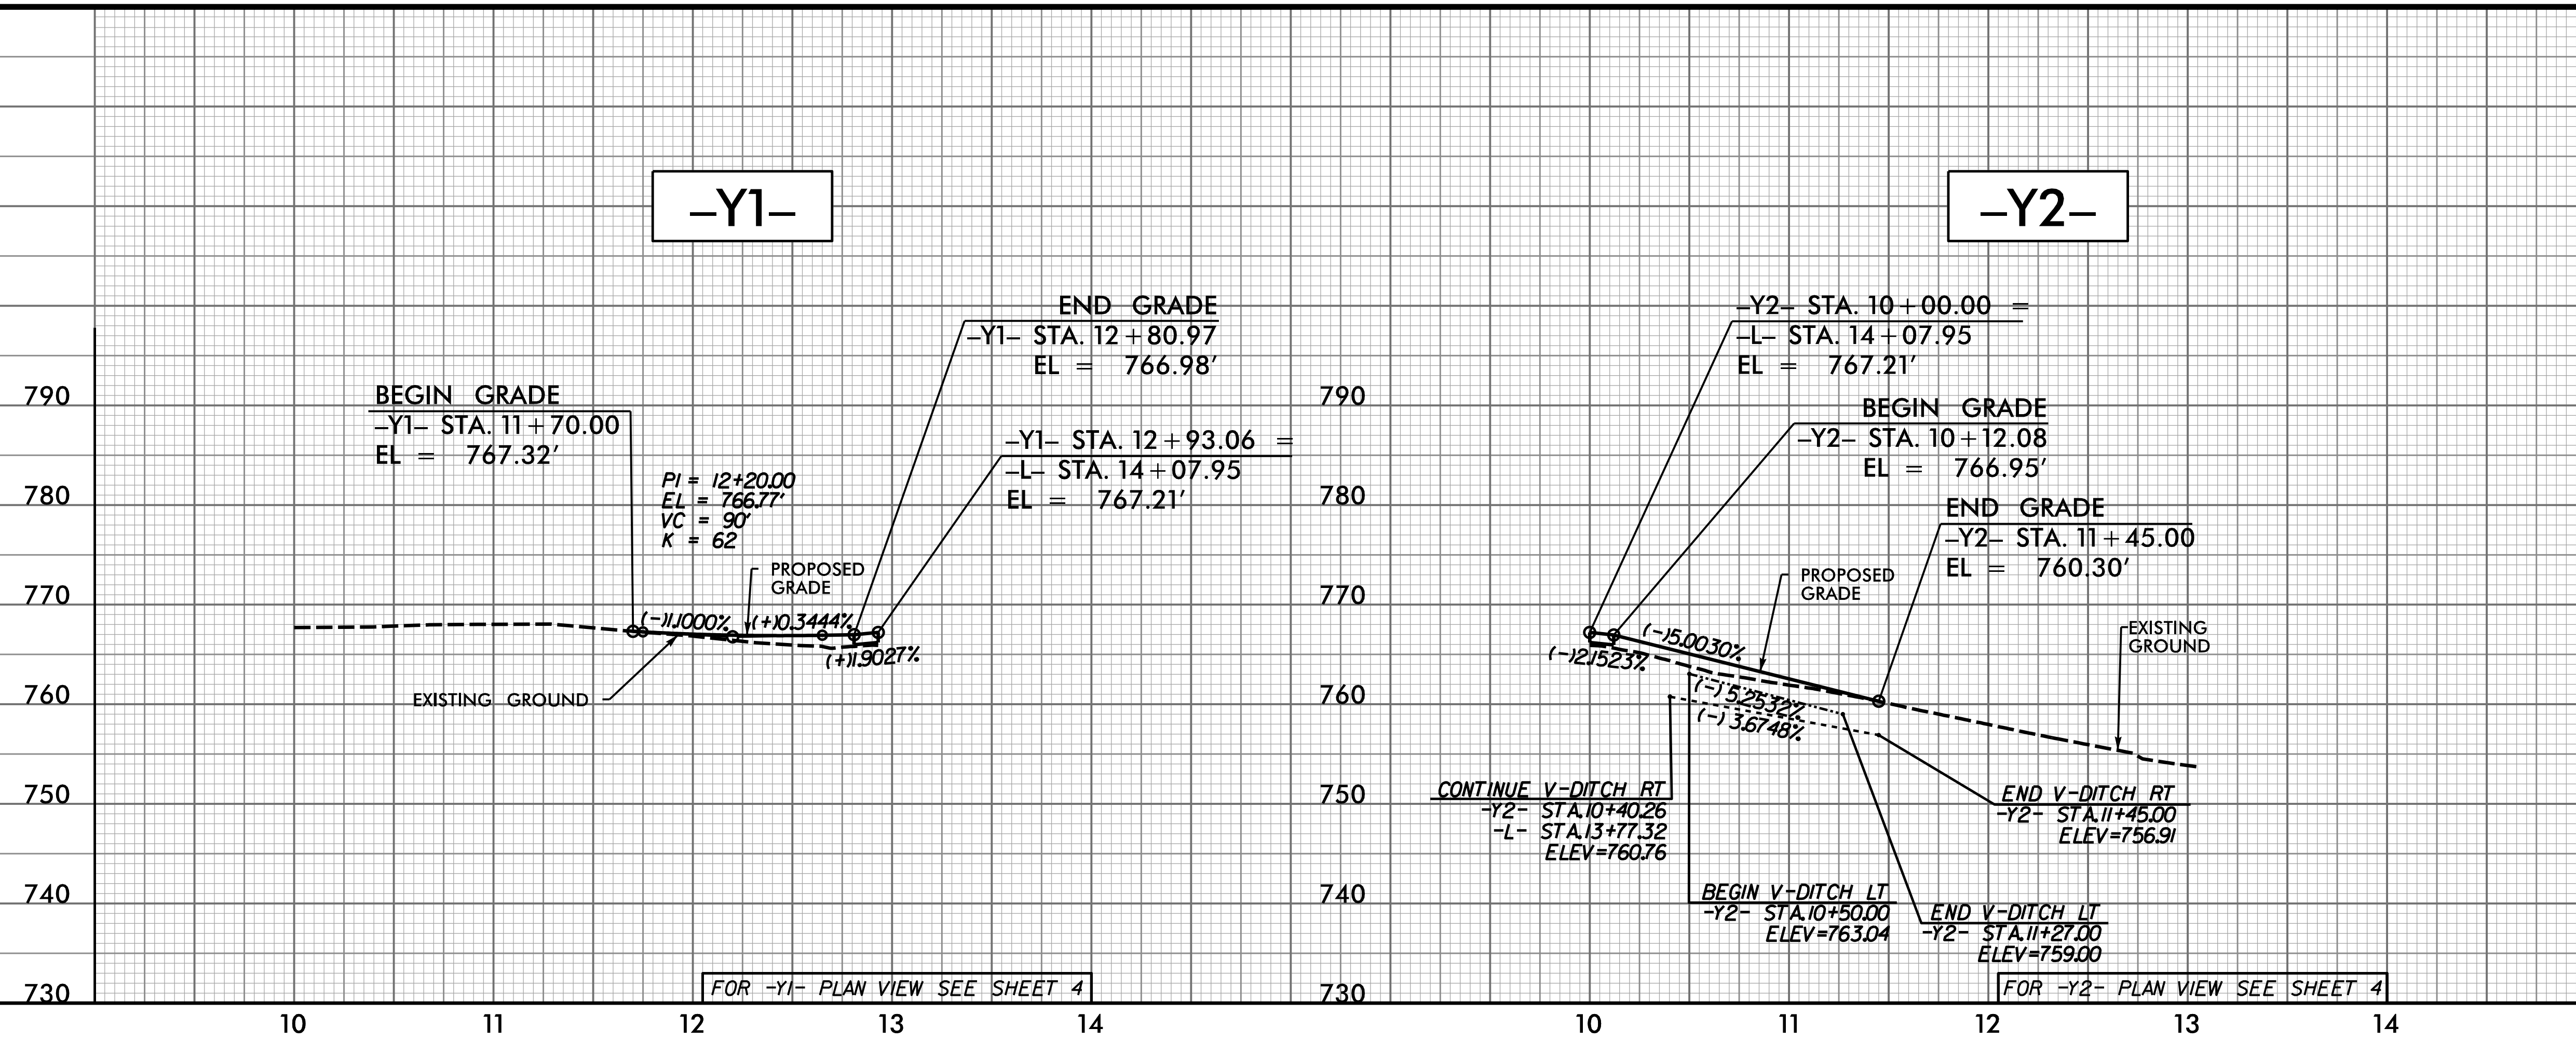

**PIPE HYDRAULIC DATA**  
18" CSP -Y3- Sig. 11+60

DRAINAGE AREA	= 07	AC
DESIGN FREQUENCY	= 25	YRS
DESIGN DISCHARGE	= 22	CFS
DESIGN HW ELEVATION	= 763J	FT
100 YEAR HW ELEVATION	= 24	CFS
100 YEAR HW ELEVATION	= 763J	FT
OVERTOPPING FREQUENCY	= 500+	YRS
OVERTOPPING DISCHARGE	= 200	CFS
OVERTOPPING ELEVATION	= 769.3	FT

5/28/19  
F:\2020\Projects\BR0042\rdy-pl108.dgn