



NOTE: ALSO LOCATE SIGNS ON US 29 NBL

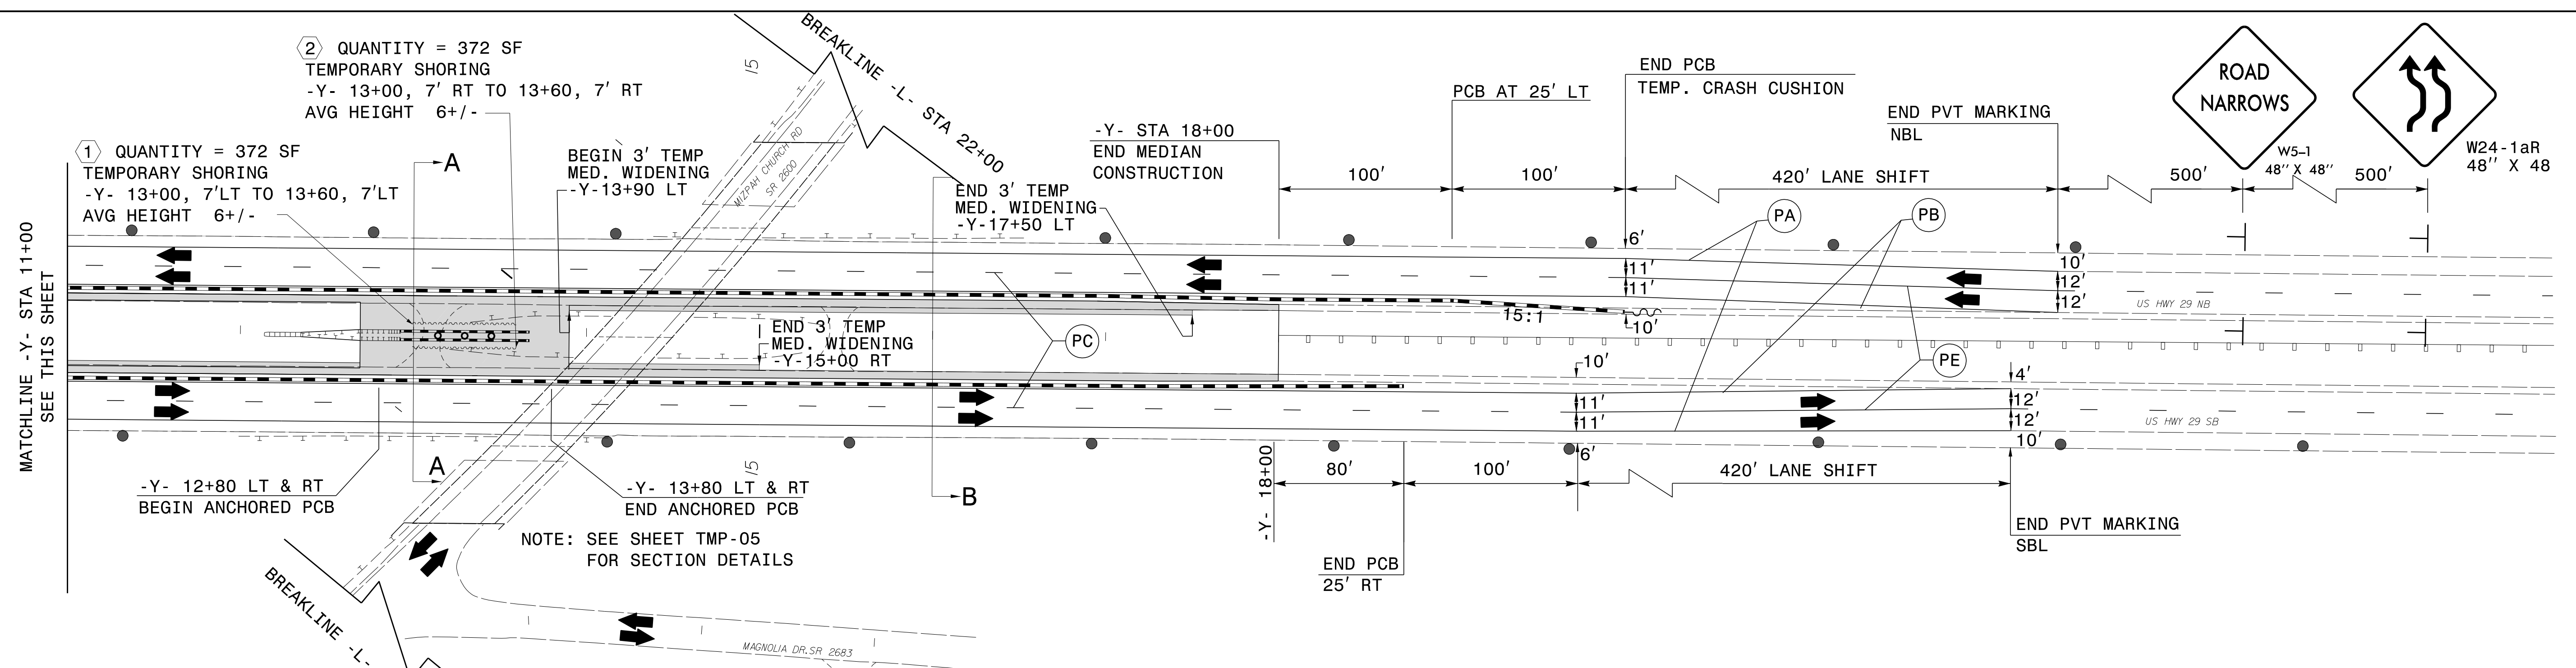


MATCHLINE -Y- STA 11+00
SEE THIS SHEET

5/28/2020
R:\Traffic Control\TC_TMP_PSH_04_Phase I.dgn
User:jeff.koontz

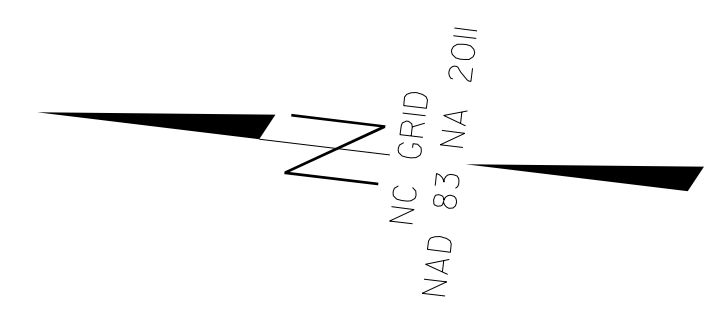

APPROVED: *Jeffrey A. Koontz*
DATE: 5/28/2020

DOCUMENT NOT CONSIDERED FINAL
UNLESS ALL SIGNATURES COMPLETED

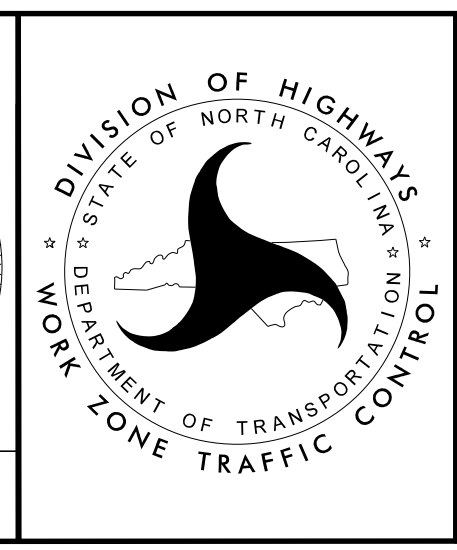

PHASE I DETAILS
US 29