



| | |
|---------------------|-----------|
| PROJ. REFERENCE NO. | SHEET NO. |
| BR - 0042 | TMP - 12 |

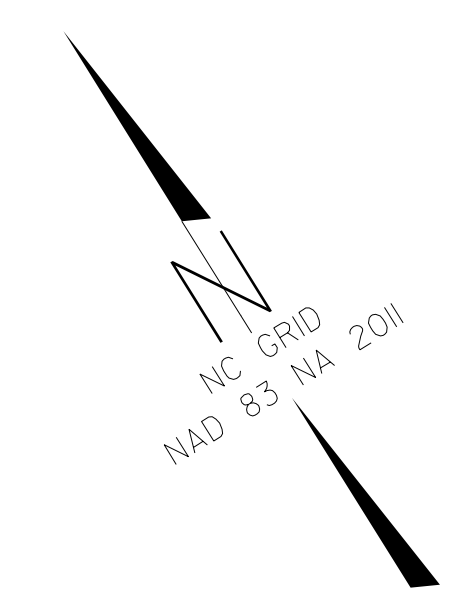


MATCHLINE -L- STA 24+00
SEE SHEET TMP-11

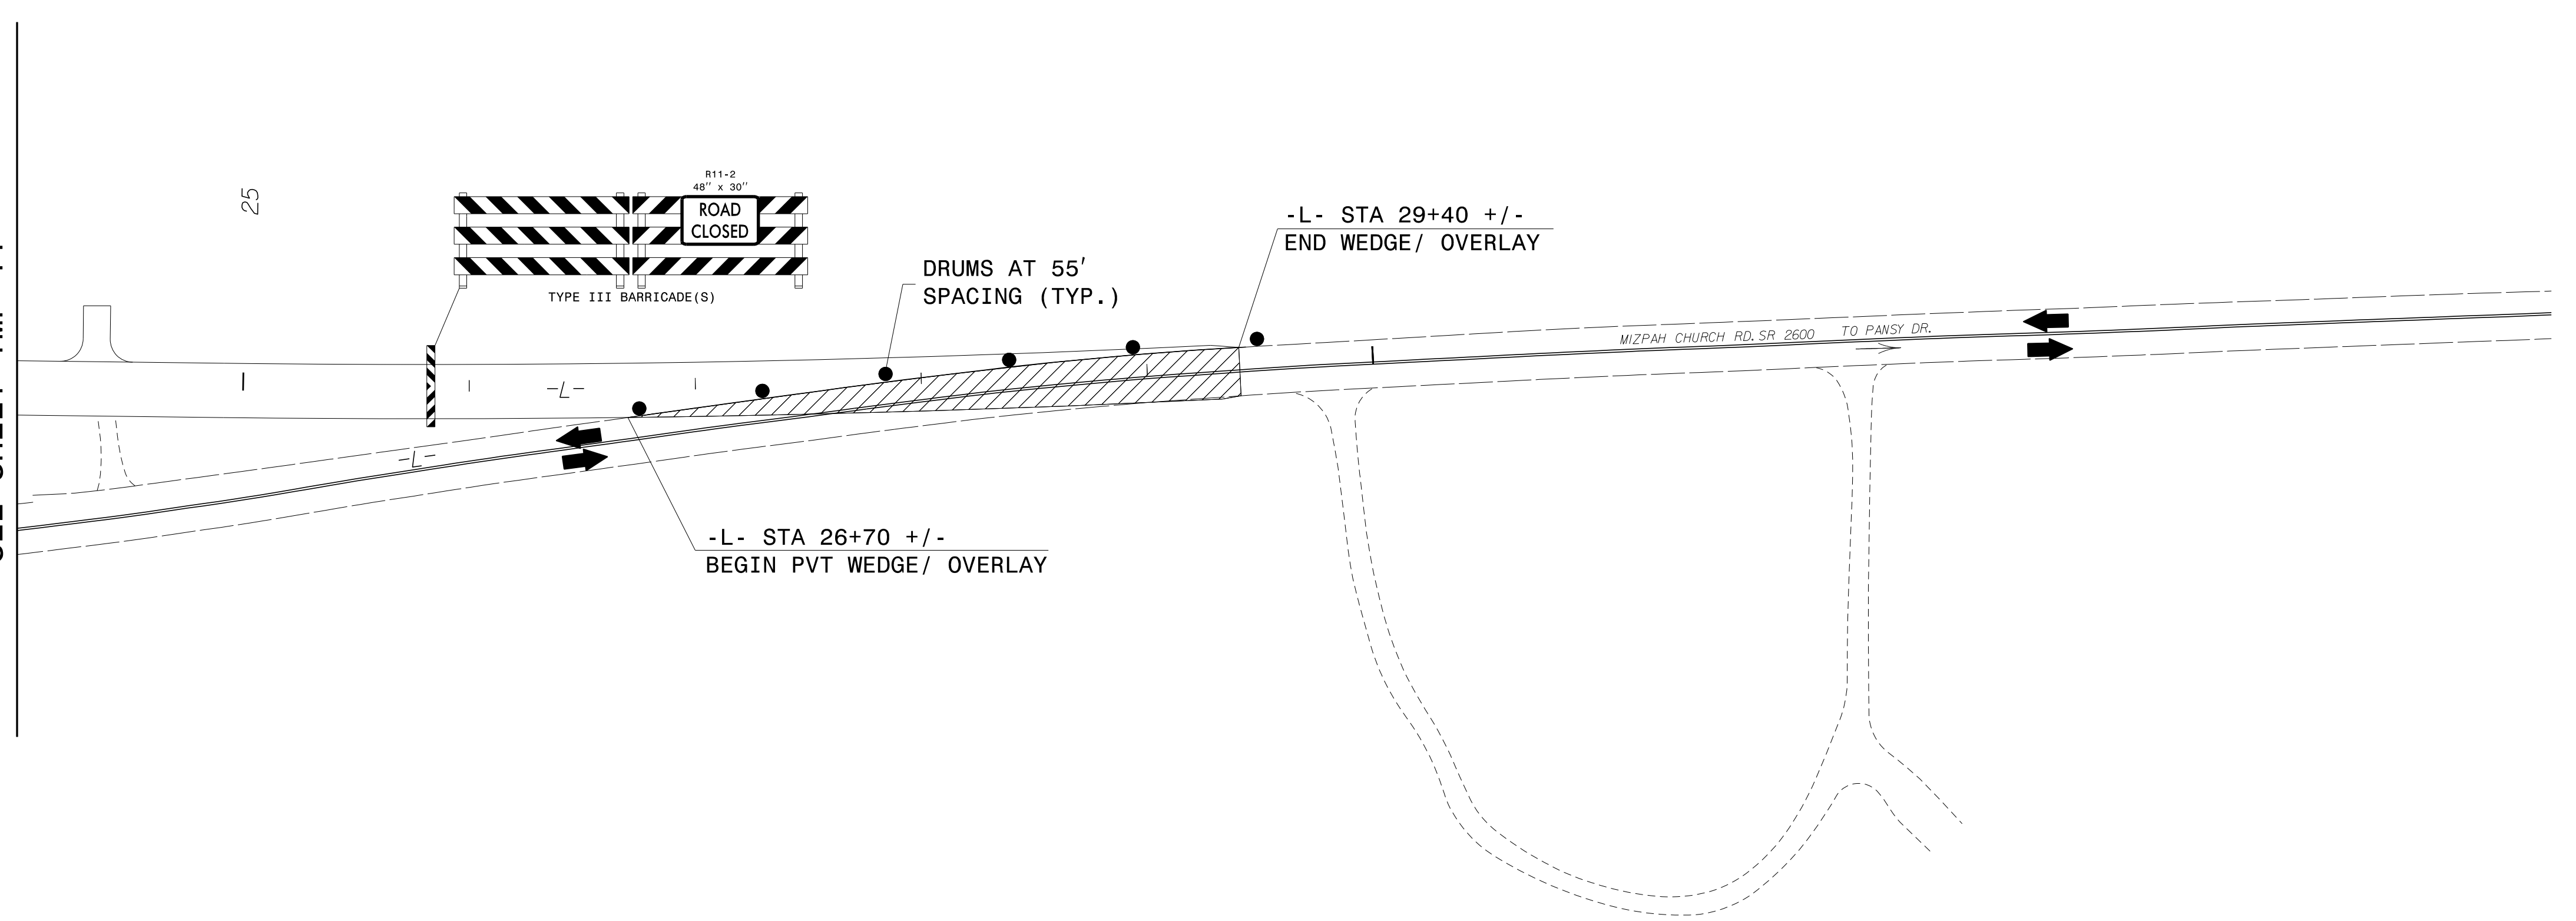

5/28/2020
R:\Traffic\Traffic Control\TCP\BR0042_TC_TMP_PSH_I2_Phase III.dgn
User:jeff.koontz

APPROVED: *Jeffrey A. Koontz*
DATE: 5/28/2020

DocuSigned by:
Jeffrey A. Koontz
B4EBFECCD2384F7...

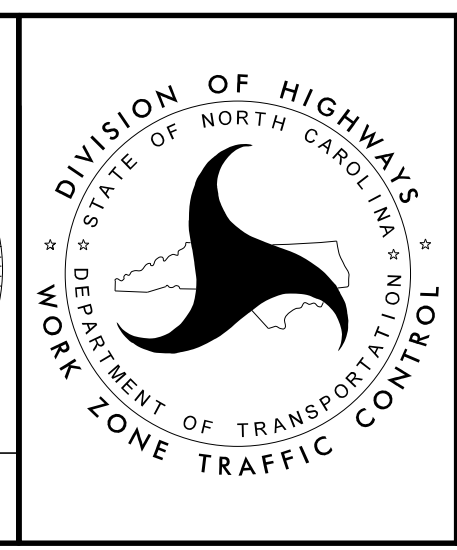

PHASE III DETAILS

**DOCUMENT NOT CONSIDERED FINAL
UNLESS ALL SIGNATURES COMPLETED**