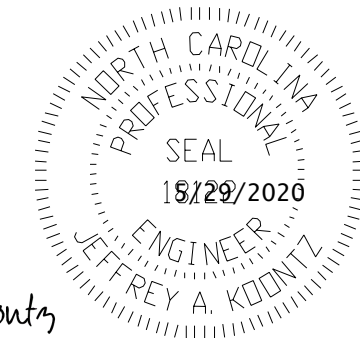

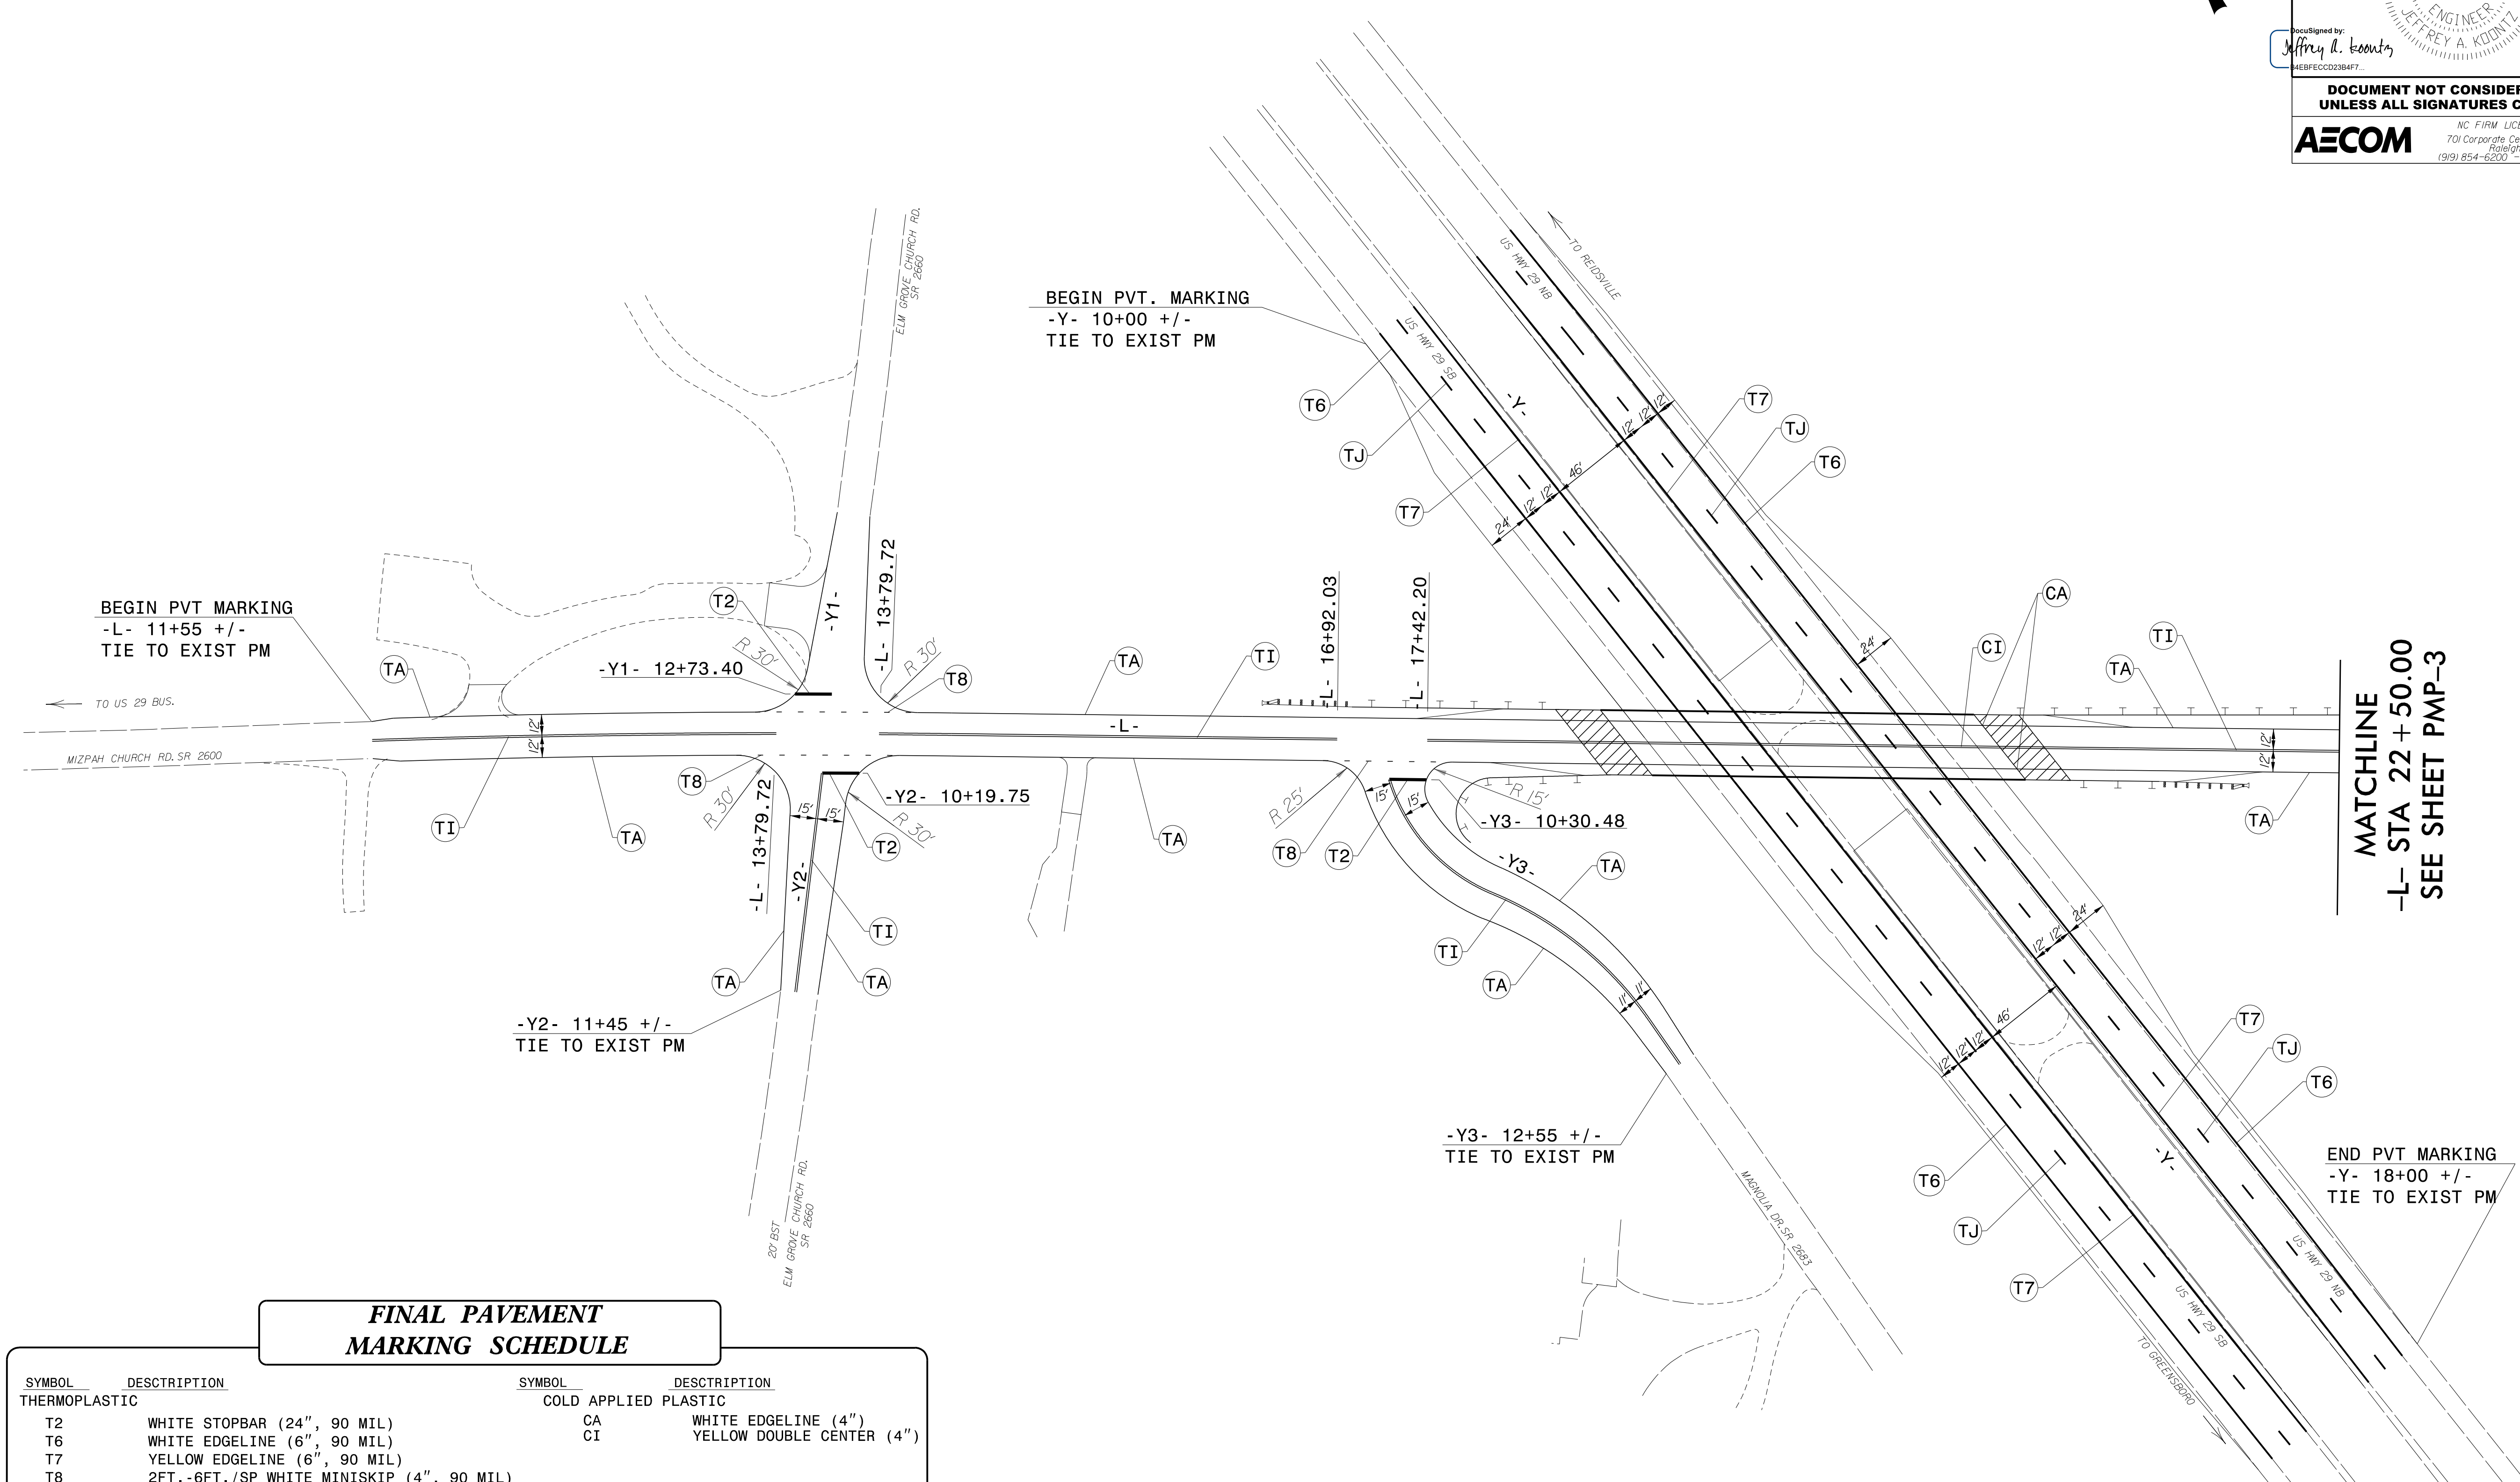
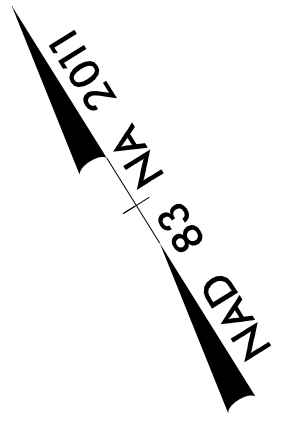


TIP NO. BR-0042	SHEET NO. PMP-2
APPROVED: _____	
DATE: _____	
SEAL	
	
Assigned by: Jeffrey A. Koontz License No. 18729/2020	
<b>DOCUMENT NOT CONSIDERED FINAL UNLESS ALL SIGNATURES COMPLETED</b>	
	
<small>NC FIRM LICENSE No. F-0342 701 Corporate Center Drive, Suite 475 Raleigh, NC 27603 (919) 854-6200 • (919) 854-6259 FAX</small>	



**FINAL PAVEMENT MARKING SCHEDULE**

SYMBOL	DESCRIPTION	SYMBOL	DESCRIPTION
<b>THERMOPLASTIC</b>			
T2	WHITE STOPBAR (24", 90 MIL)	CA	WHITE EDGELINE (4")
T6	WHITE EDGELINE (6", 90 MIL)	CI	YELLOW DOUBLE CENTER (4")
T7	YELLOW EDGELINE (6", 90 MIL)		
T8	2FT.-6FT./SP WHITE MINISKIP (4", 90 MIL)		
TA	WHITE EDGELINE (4" 90 MIL)		
TI	YELLOW DOUBLE CENTER (4" 90 MIL)		
TJ	10FT. WHITE SKIP (6", 90 MIL)		
<b>COLD APPLIED PLASTIC</b>			

**PAVEMENT MARKING DETAIL**

12/10/2019  
 R:\Traffic\TrafficControl\TCP\BR0042.pmp\_psh02.dgn  
 User:Jeff.Koontz