



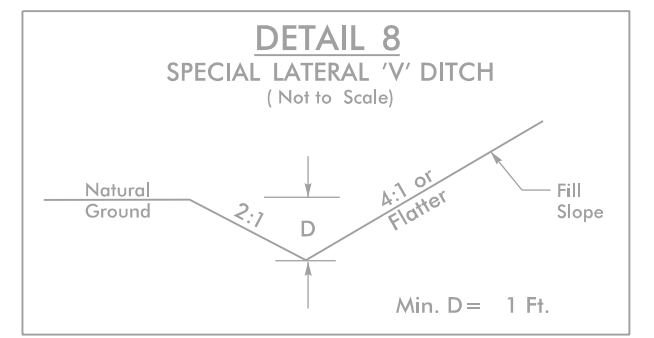

NOTE: PLACE TEMPORARY ROCK SEDIMENT DAMS TYPE - B AND TEMPORARY ROCK SILT CHECKS TYPE - A AT DRAINAGE OUTLETS.


CLEARING AND GRUBBING EROSION CONTROL FOR CONSTRUCTION SHEET 05

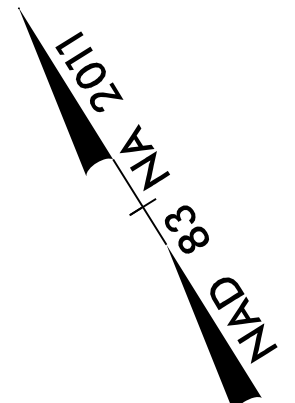

FROM -Y4- STA. 12+86 LT TO -Y4- STA. 13+50 LT  
 FROM -L- STA. 21+50 RT TO -L- STA. 24+50 RT  
 FROM -L- STA. 28+00 RT TO -L- STA. 28+60 RT  
 FROM -L- STA. 28+00 LT TO -L- STA. 28+61 LT  
 FROM -L- STA. 28+61 LT TO -L- STA. 29+41 LT

6  
 MELISSA HARRISON PRESTON & SAMUEL SCOTT PRESTON  
 DB 1036 PG 2297  
 PB 21 PG 60

END TIP PROJECT BR-0042  
 -L- PT STA 29+40.98

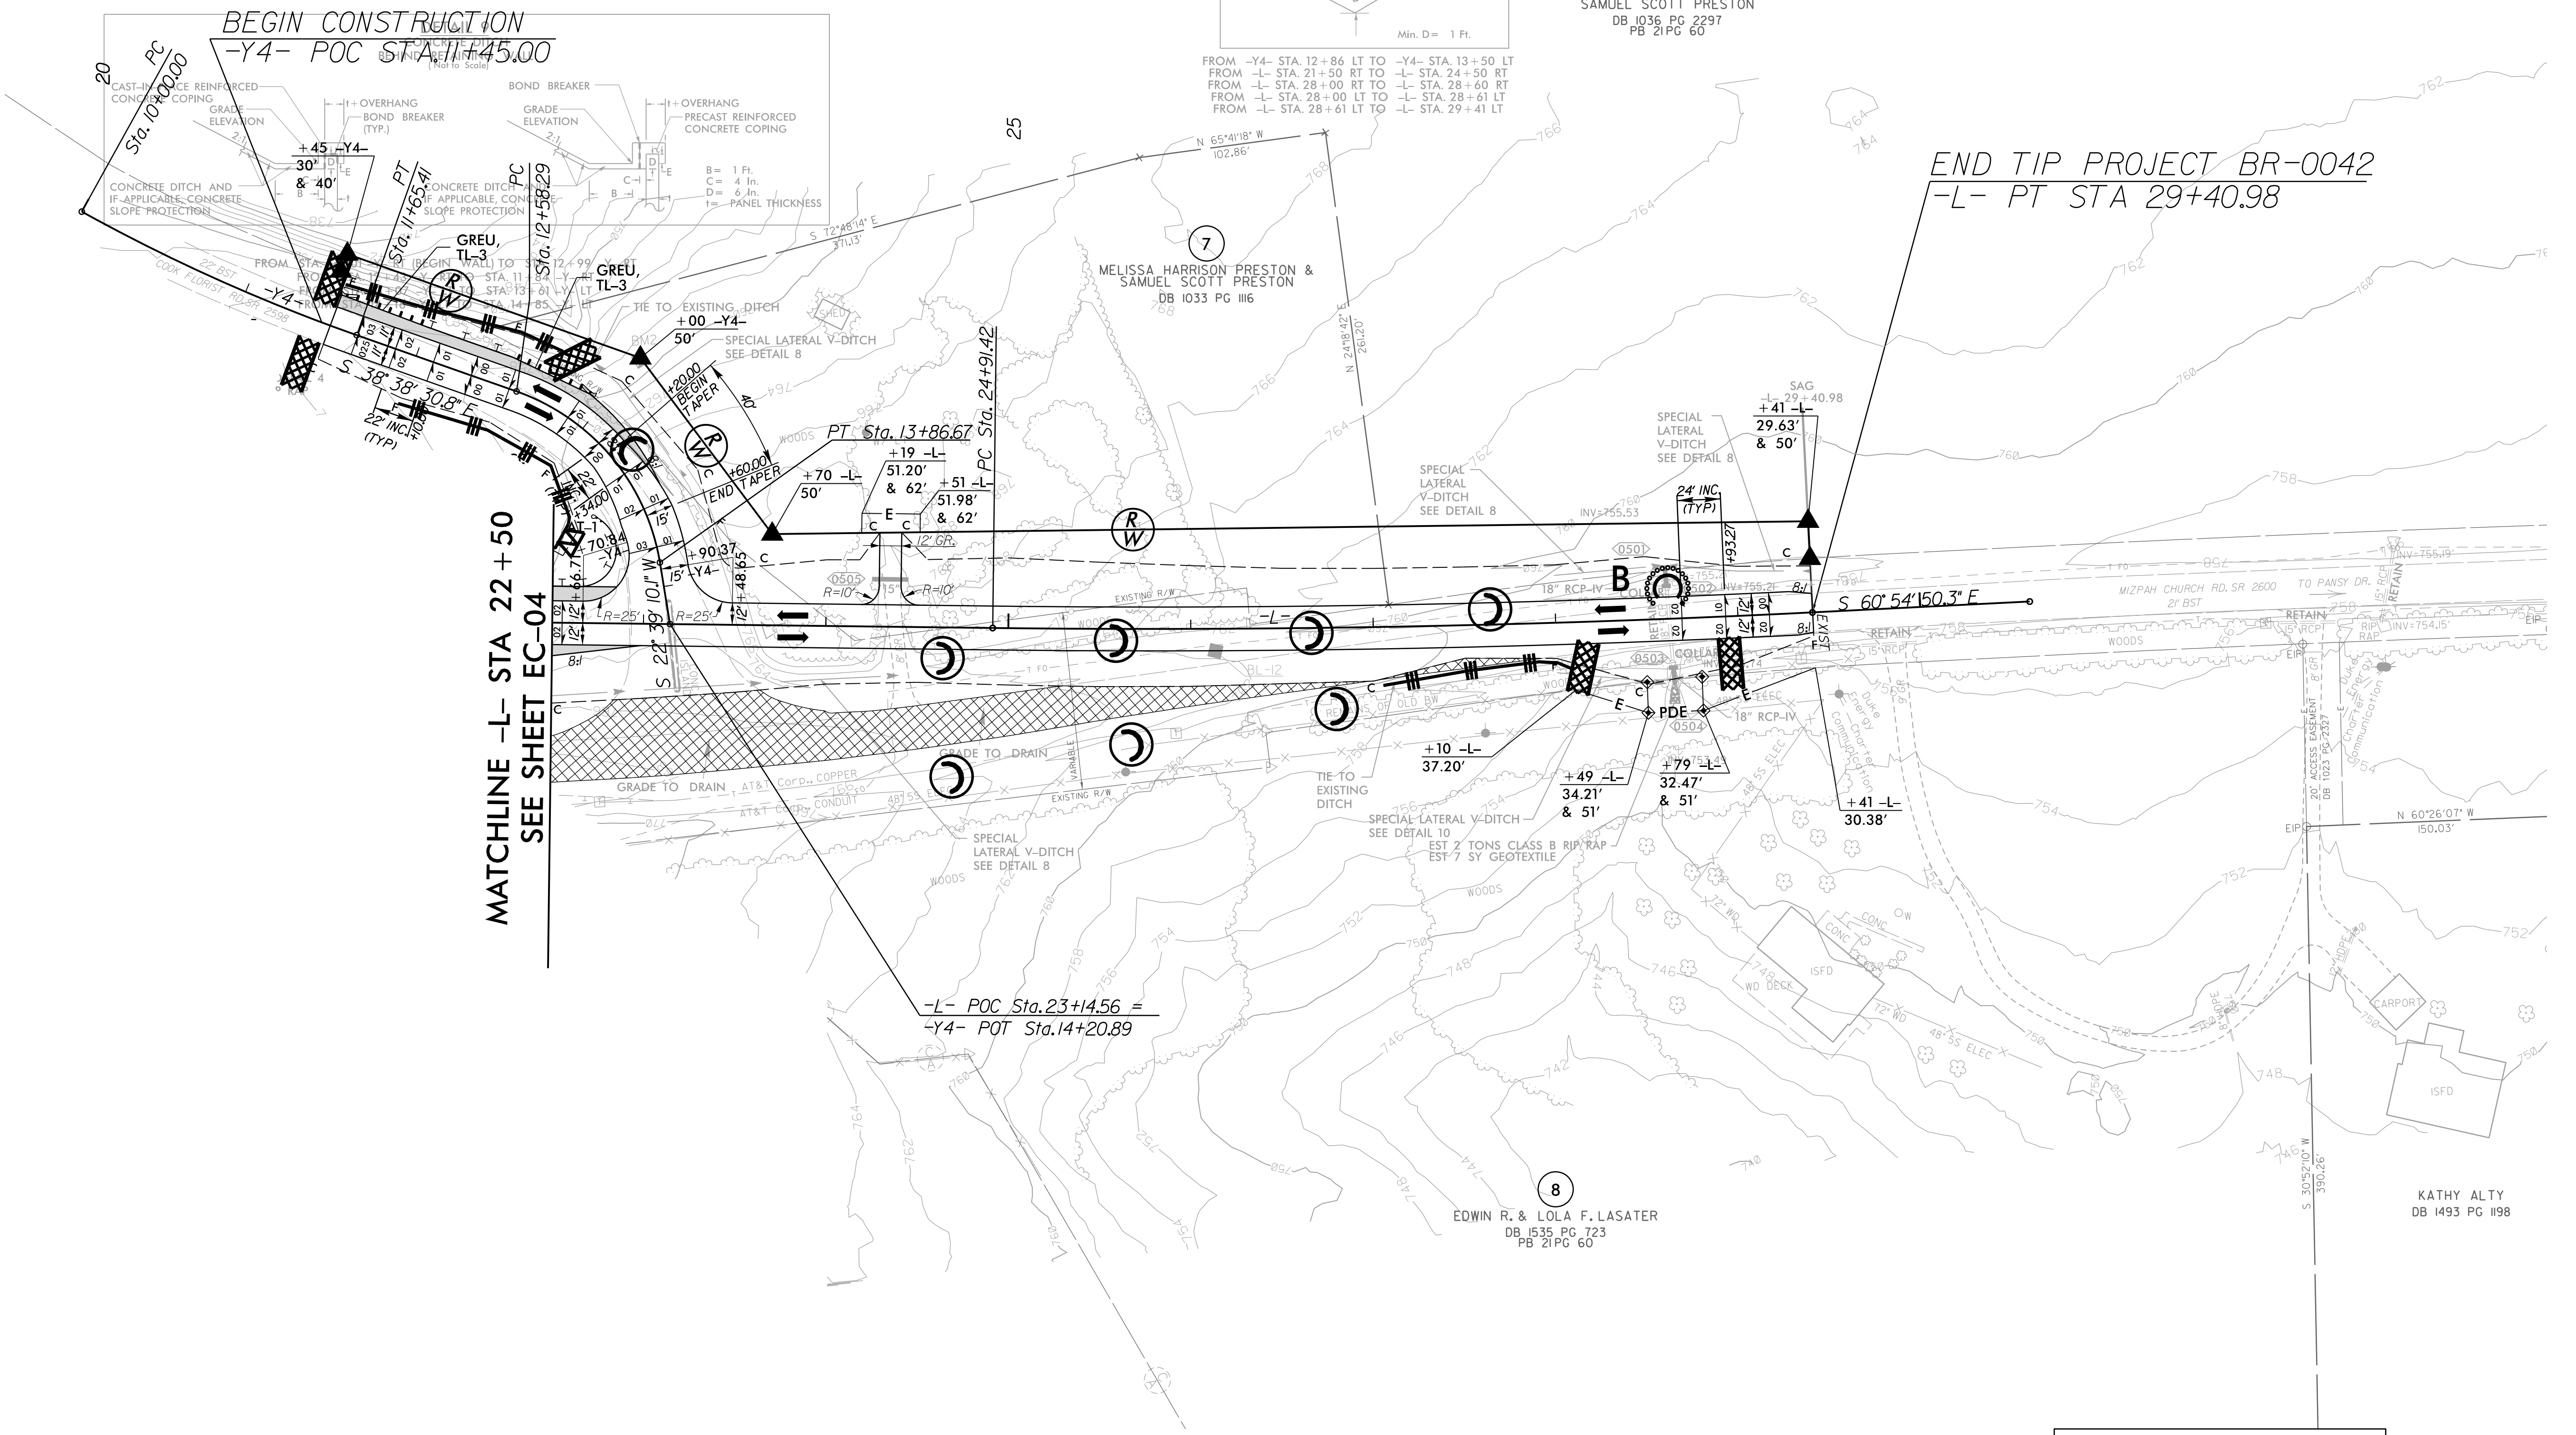

MATCHLINE -L- STA 22+50  
 SEE SHEET EC-04

-L- POC Sta. 23+14.56 =  
 -Y4- POT Sta. 14+20.89

FOR -L- PROFILE SEE SHEET 6  
 FOR -Y4- PROFILES SEE SHEET 8



5/14/99  
 R:\Environment\Design\BR0042\_reu\_EC-05.dgn  
 21715 PX Design\BR0042\_reu\_EC-05.dgn