


PROJECT REFERENCE NO. BR - 0042	SHEET NO. SIGN - 03
APPROVED: _____	
DATE: _____	
SEAL	
<small>DocuSigned by: Jeffrey A. Koontz 44EBFECC023847...</small>	
<b>DOCUMENT NOT CONSIDERED FINAL UNLESS ALL SIGNATURES COMPLETED</b>	

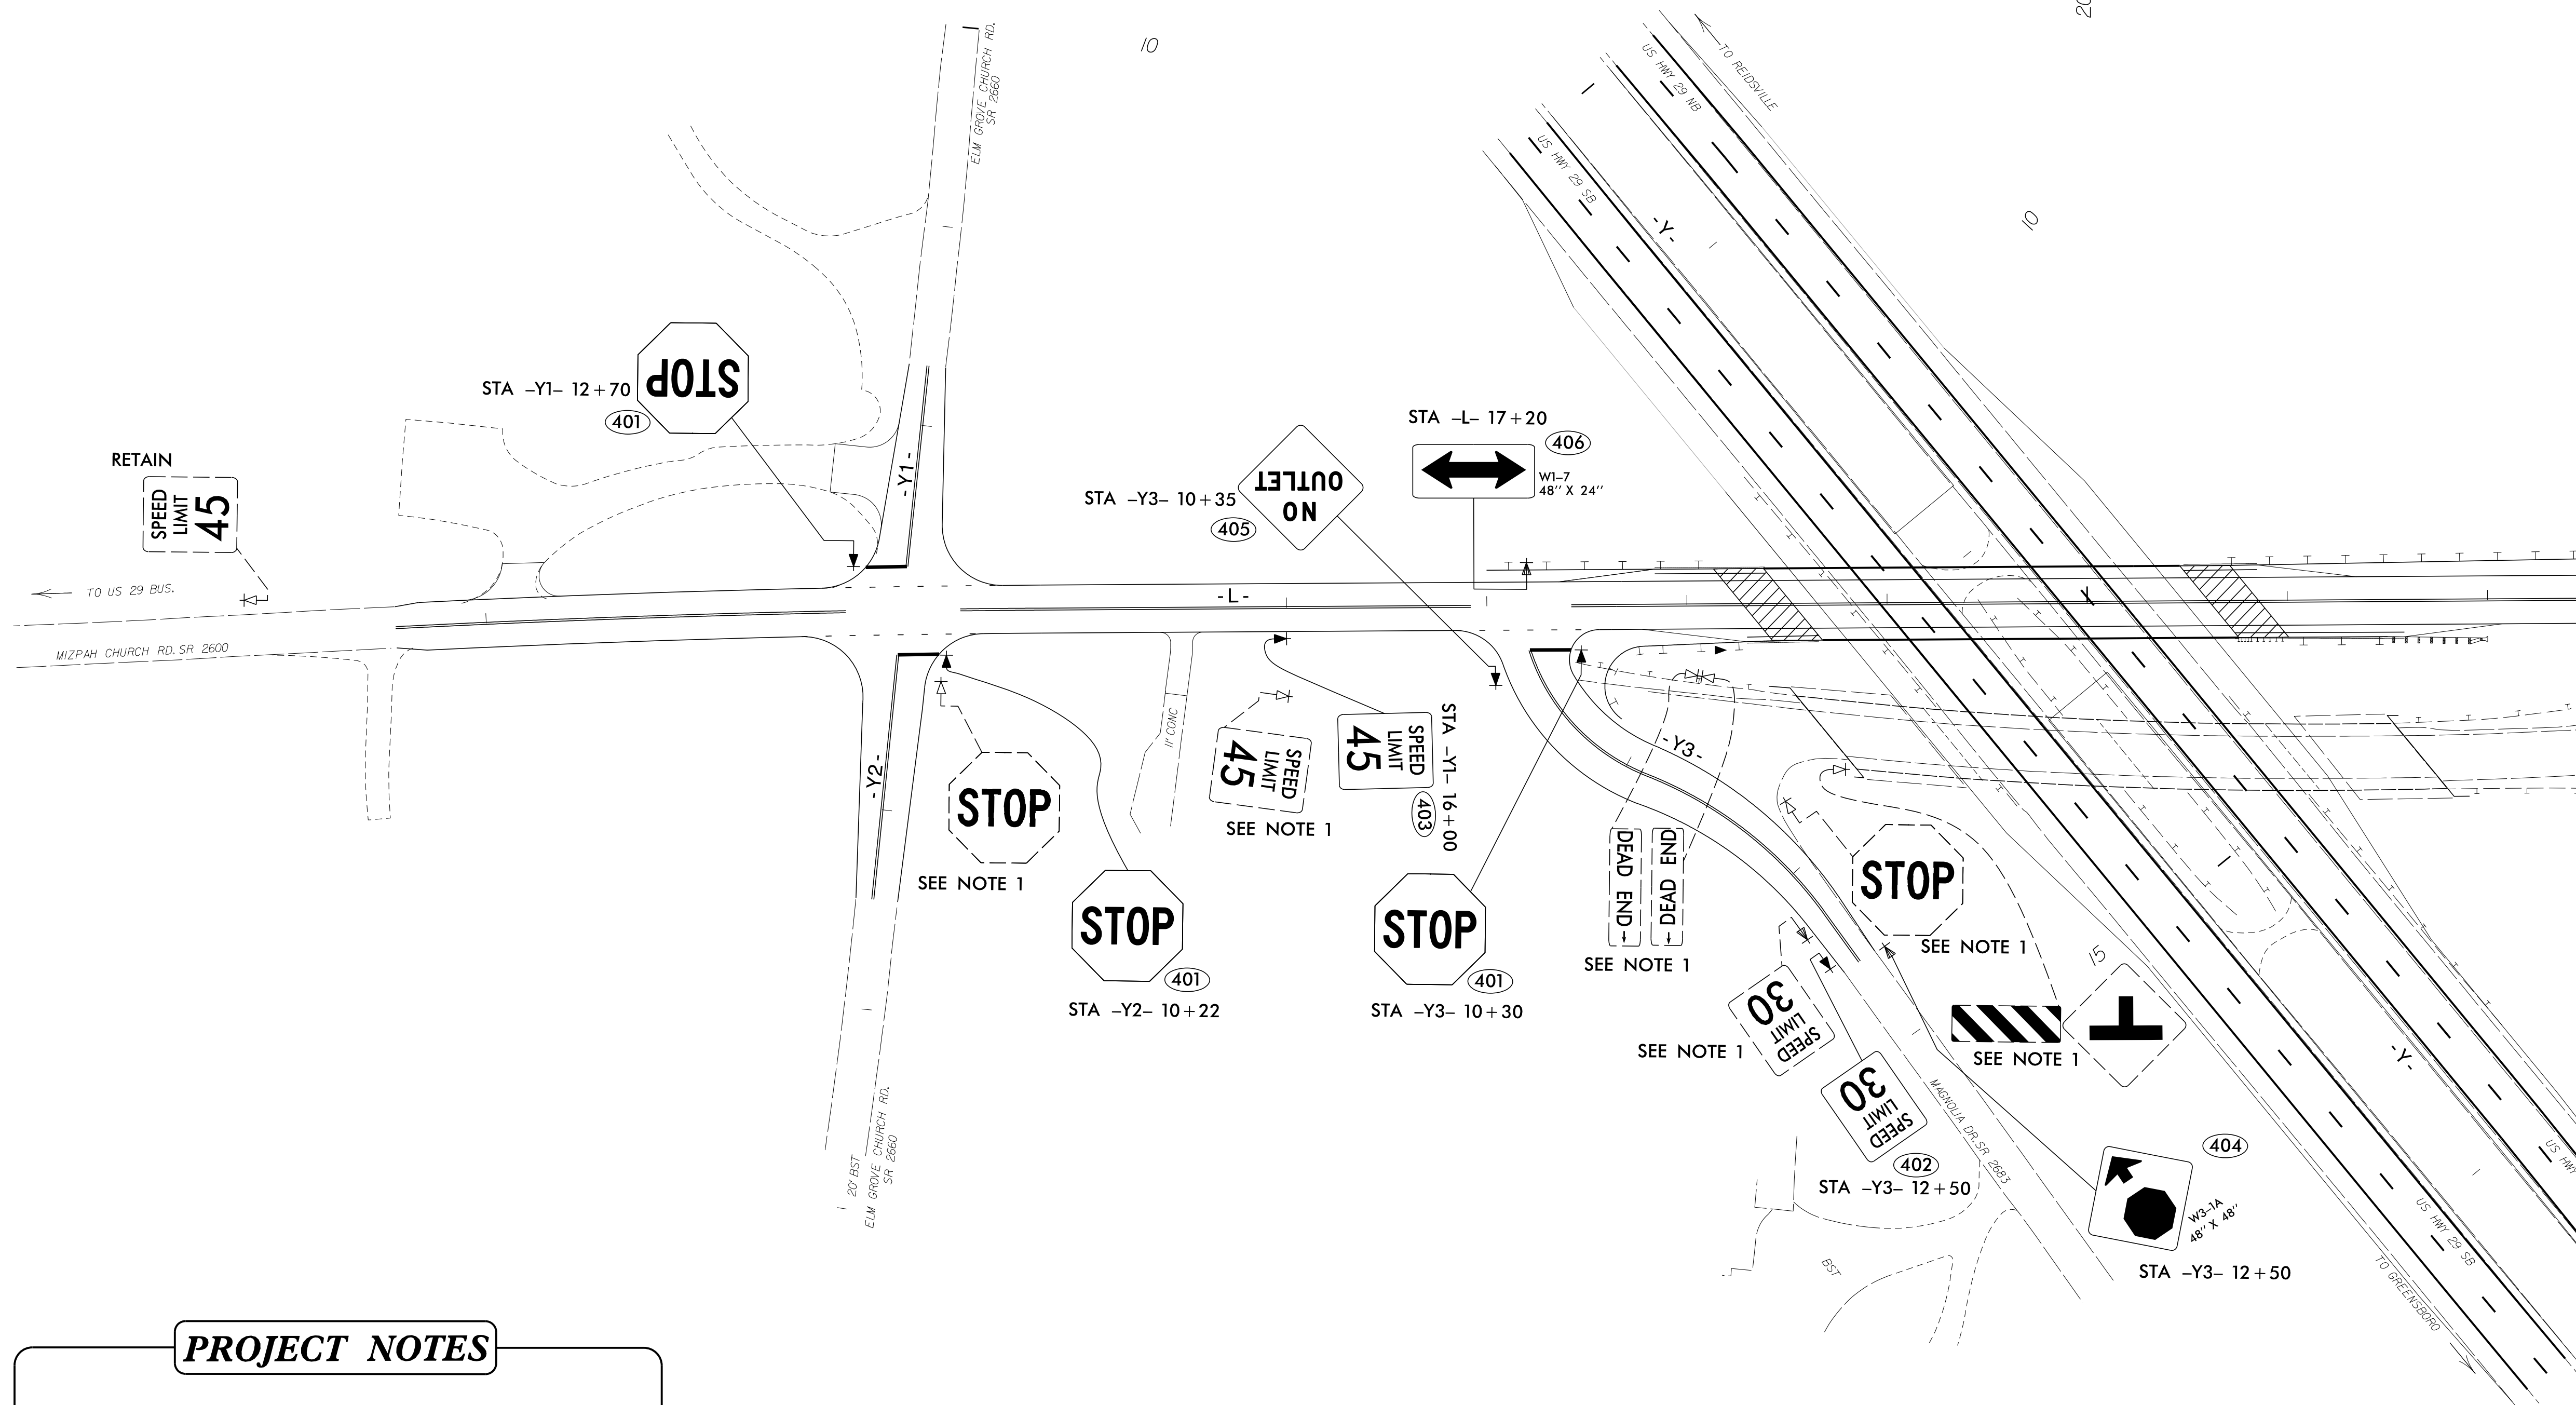

MATCHLINE STA -L- 22+50  
SEE SHEET SIGN-04

**PROJECT NOTES**

1. DISPOSAL OF SIGN SYSTEM, U-CHANNEL

**EXISTING AND PROPOSED  
SIGNING  
FROM -L- 10+00 TO 22+50**

12/16/2019  
R:\Traffic\Control\TICP\Signing\BR0042\_Signing\_PSH\_Existing&Proposed\_03.dgn  
Jeffrey A. Koontz