
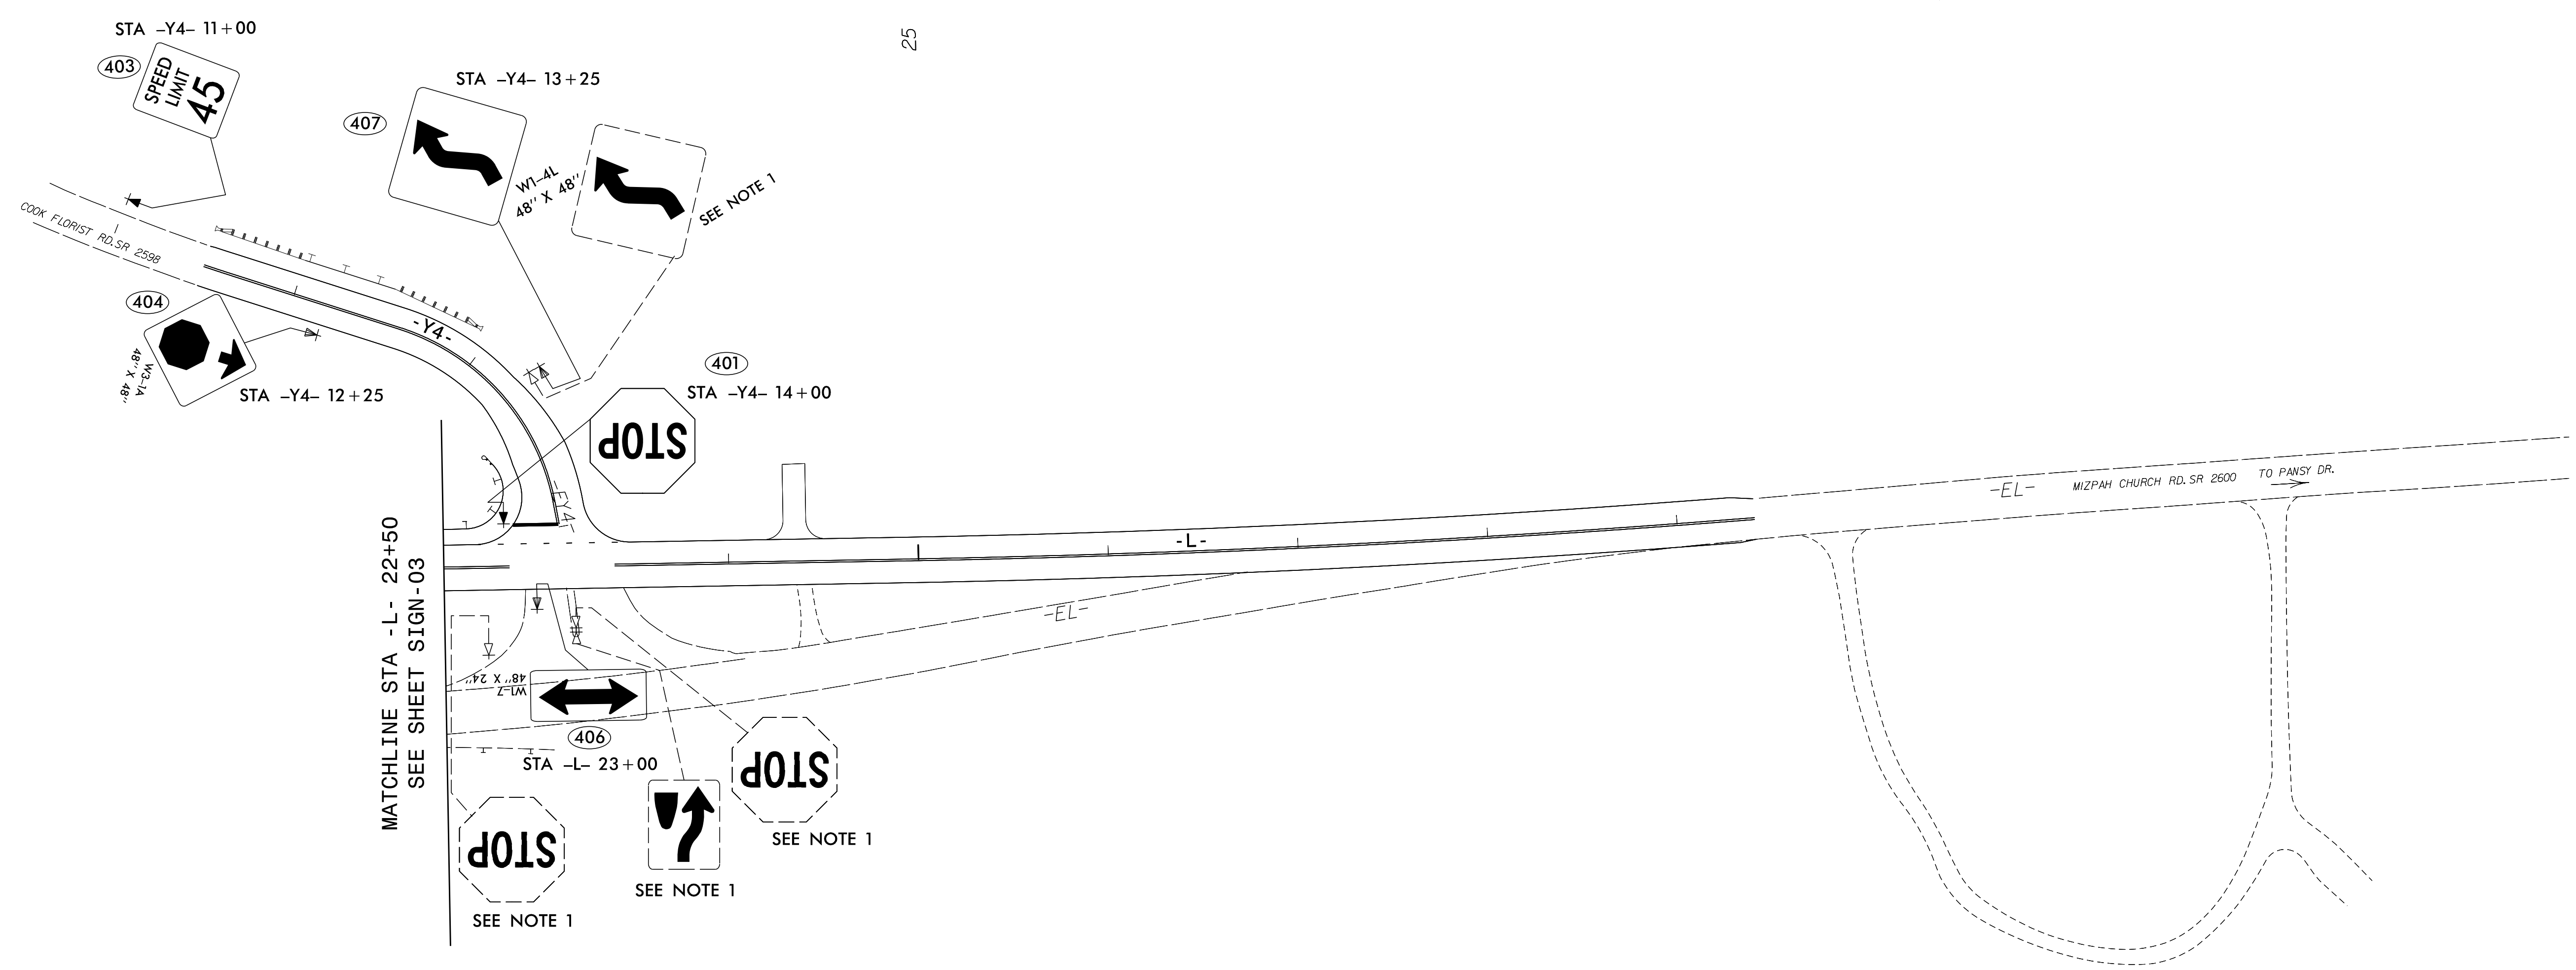


PROJECT REFERENCE NO. BR-0042	SHEET NO. SIGN-04
APPROVED: _____	
DATE: _____	
SEAL	
DocuSigned by: <i>Jeffrey A. Kountz</i> 34EBFECC2284F7...	
DOCUMENT NOT CONSIDERED FINAL UNLESS ALL SIGNATURES COMPLETED	

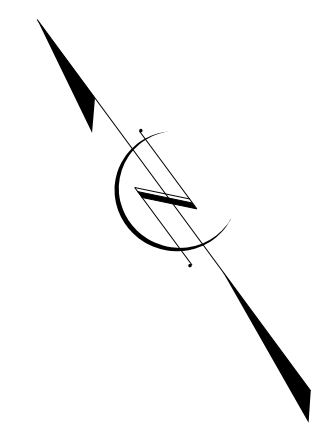

PROJECT NOTES

1. DISPOSAL OF SIGN SYSTEM, U-CHANNEL

**EXISTING AND PROPOSED
SIGNING
FROM -L- 22+50 TO 30+60**

12/16/2019
 R:\Traffic\TrafficControl\TCP\Signing\BR0042_Signing_PSH_Existing&Proposed_04.dgn
 User: jef.kountz