

STATE OF NORTH CAROLINA  
DIVISION OF HIGHWAYS



**UTILITIES BY OTHERS PLANS  
ROCKINGHAM COUNTY**

LOCATION: SR 2600 (MIZPAH CHURCH RD)  
OVER US-29


TYPE OF WORK: UTILITIES BY OTHERS

T.I.P. NO.	SHEET NO.
BR-0042	UO-1

NOTE:  
ALL UTILITY WORK SHOWN ON THIS SHEET WILL BE DONE BY OTHERS.  
NO PAYMENT WILL BE MADE TO THE CONTRACTOR FOR UTILITY WORK SHOWN ON THIS SHEET.

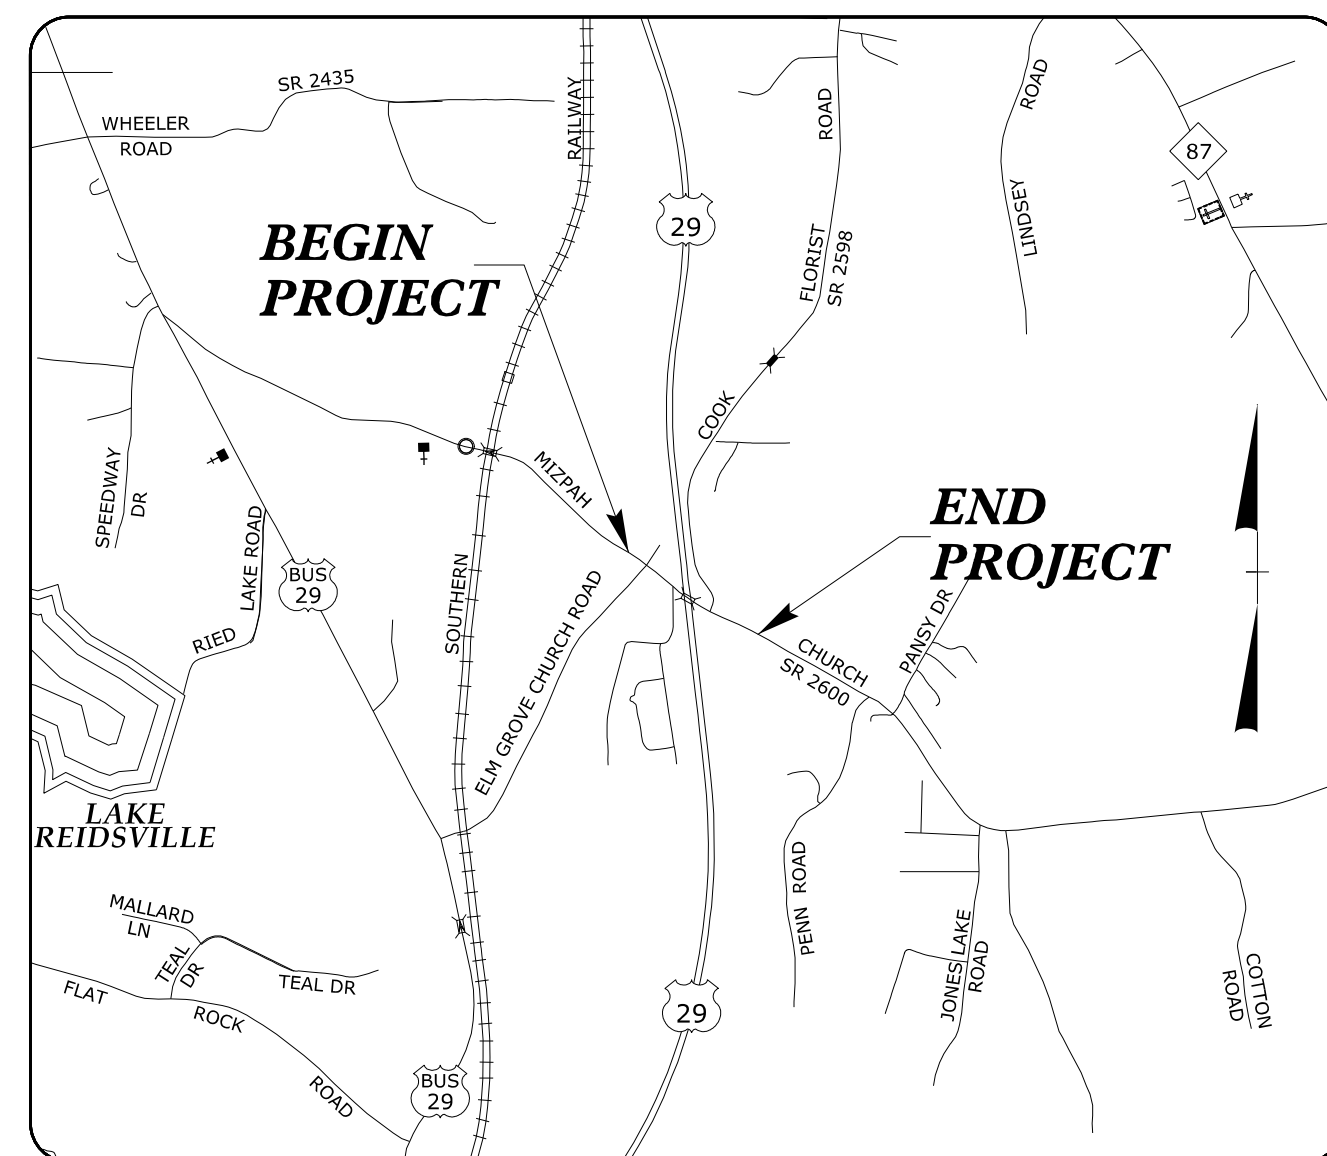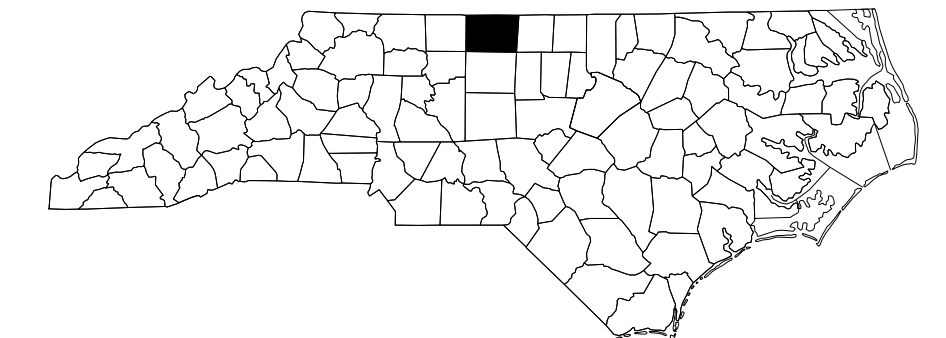


VICINITY MAP

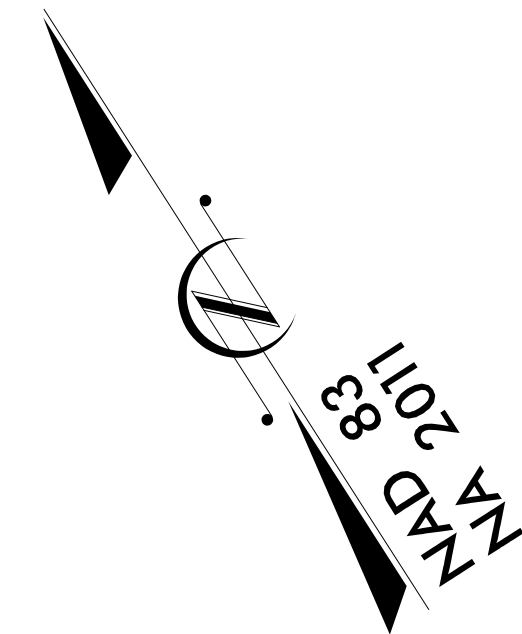

TIP PROJECT: BR-0042  
CONTRACT: C204392


BEGIN TIP PROJECT BR-0042  
-L- STA.11+54.68

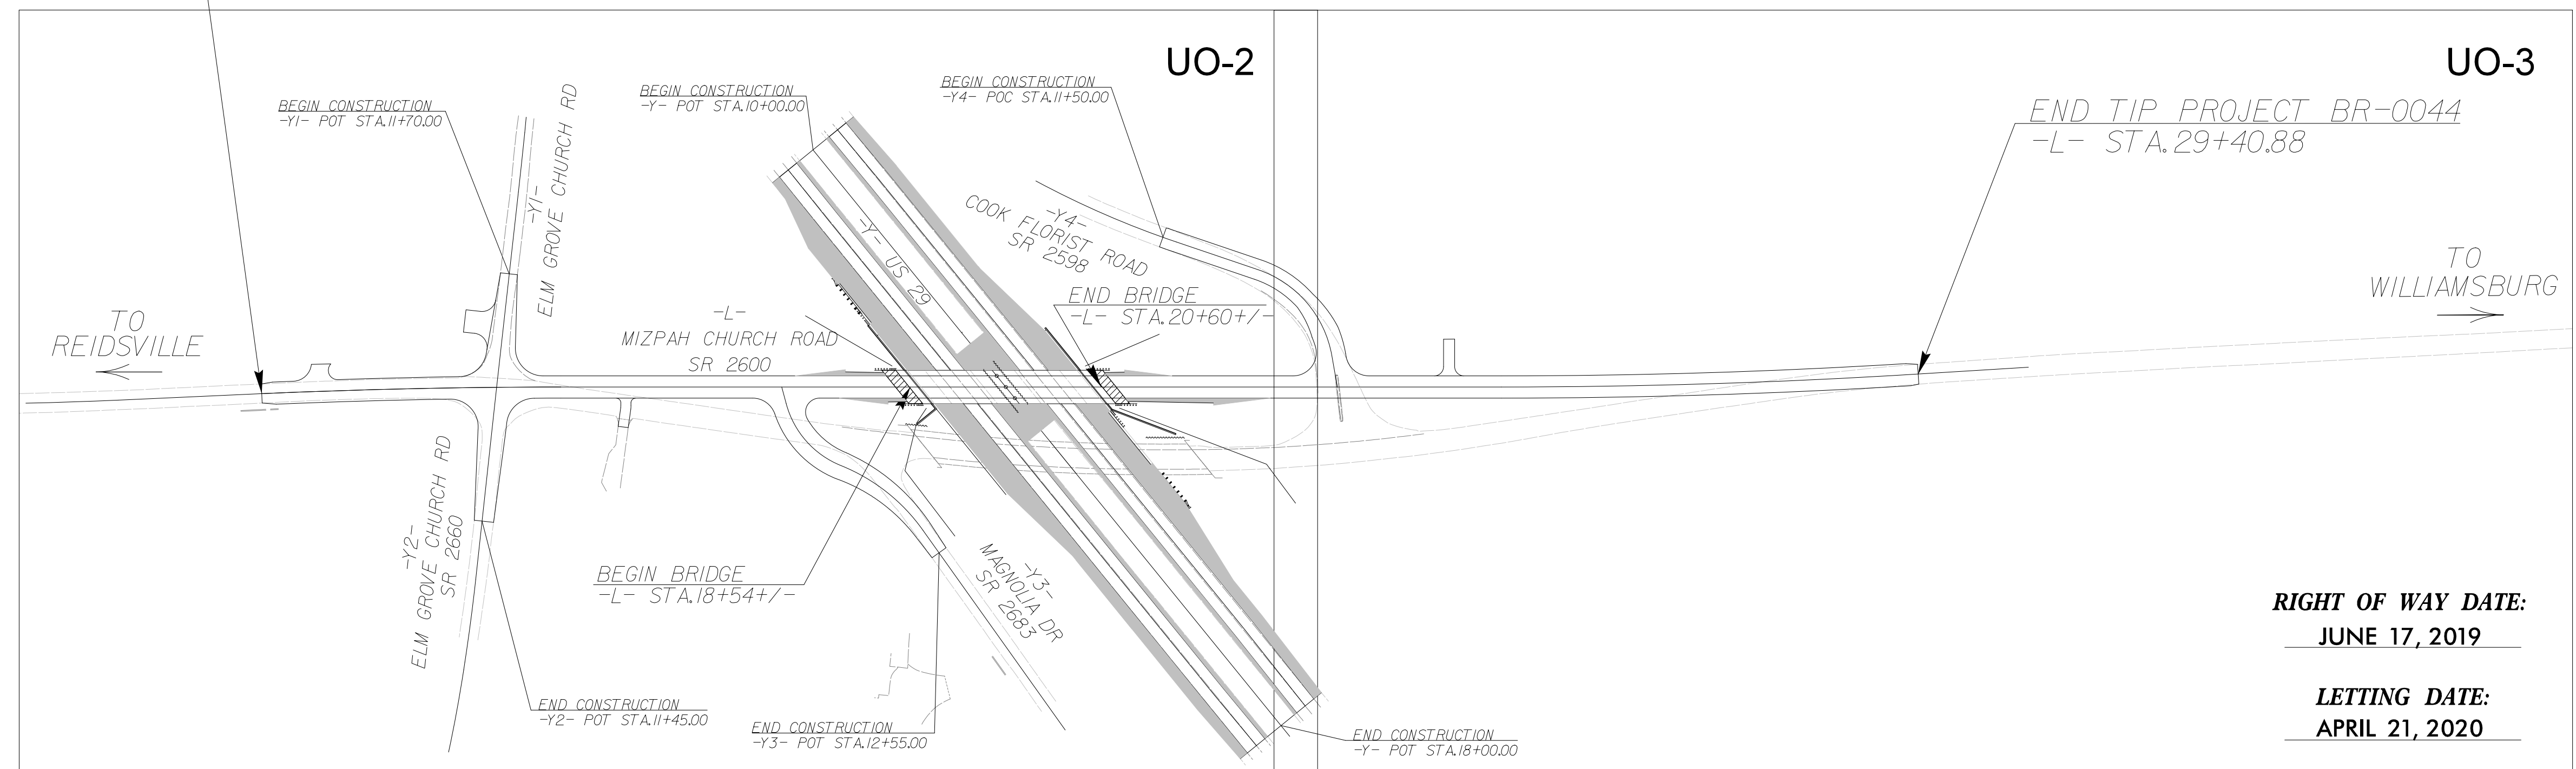

RIGHT OF WAY DATE:  
JUNE 17, 2019

LETTING DATE:  
APRIL 21, 2020

GRAPHIC SCALES

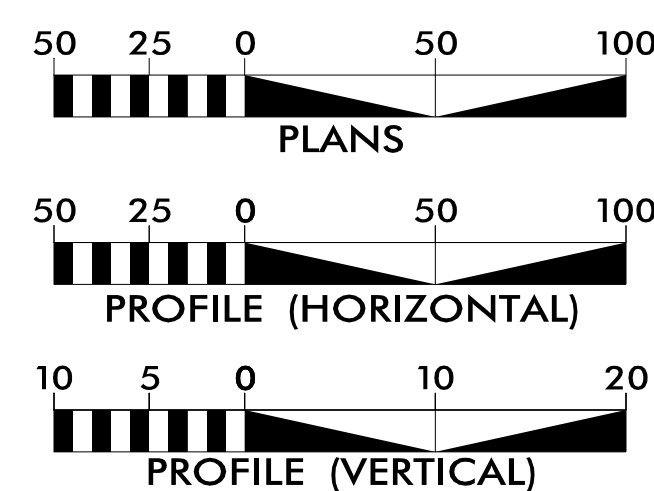

INDEX OF SHEETS

SHEET NO.:	DESCRIPTION:
UO-1	TITLE SHEET
UO-2 THRU UO-3	UBO PLAN SHEETS

UTILITY OWNERS WITH CONFLICTS


- (A) POWER - DUKE ENERGY
- (B) TELECOM - AT&T
- (C) CATV- CHARTER SPECTRUM

PREPARED IN THE OFFICE OF:



AECOM TECHNICAL SERVICES OF NORTH CAROLINA, INC.  
701 CORPORATE CENTER DRIVE, SUITE 475, RALEIGH, NC 27607  
919-854-6200 919-854-6259 (fax)  
F - 0342

Dennis Hoyle, PE UTILITY PROJECT MANAGER  
Gary Swinson PROJECT UTILITY COORDINATOR

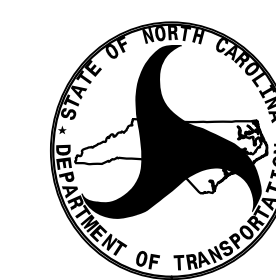

DIVISION OF HIGHWAYS  
UTILITIES UNIT  
1555 MAIL SERVICES CENTER  
RALEIGH NC 27699-1555  
PHONE (919) 707-6690  
FAX (919) 250-4151

Tucker Martin, PE UTILITIES REGIONAL ENGINEER  
Bernie Bumgarner UTILITIES ENGINEER  
Dayton Martin UTILITIES AREA COORDINATOR  
Jon Gaillard UTILITIES COORDINATOR