
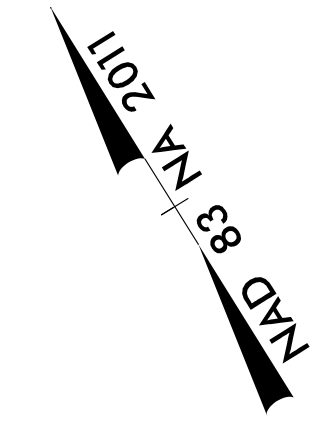


UTILITIES BY OTHERS

ALL PROPOSED UTILITY WORK SHOWN ON THIS SHEET WILL BE DONE BY OTHERS. NO PAYMENT WILL BE MADE TO THE CONTRACTOR FOR PROPOSED UTILITY WORK SHOWN ON THIS SHEET.

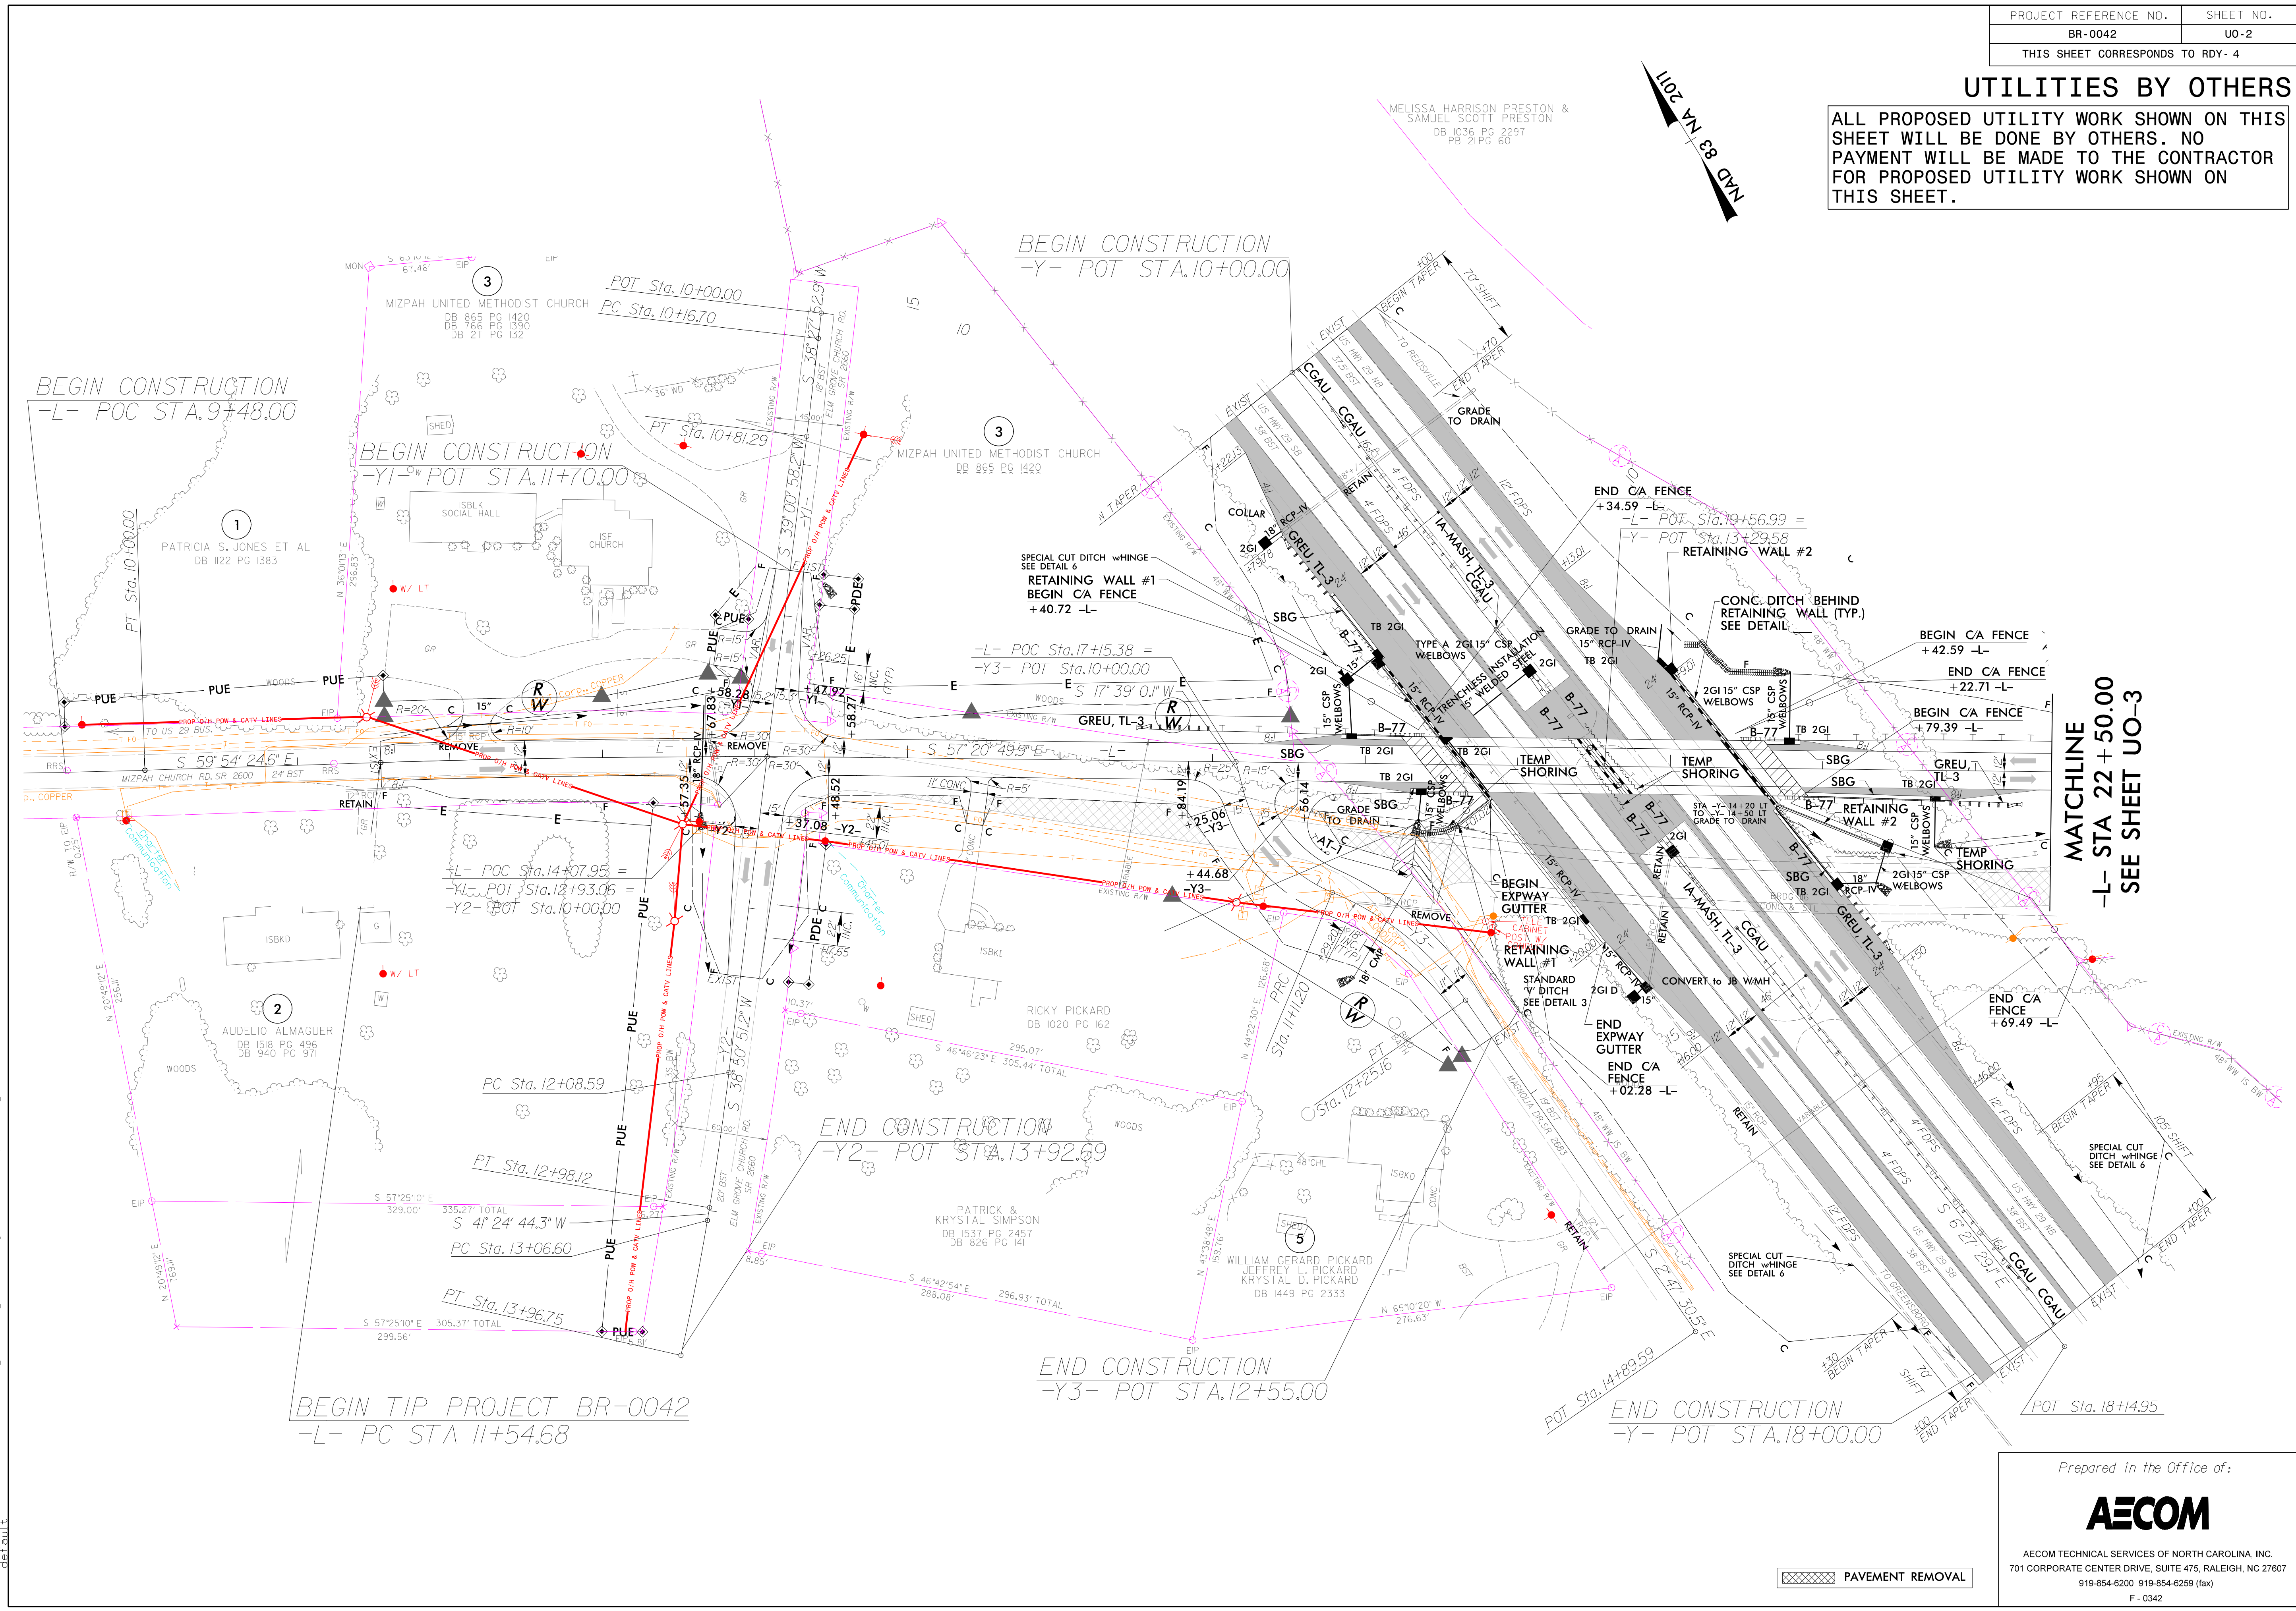

MATCHLINE
-L- STA 22 +50.00
SEE SHEET UO-3

BEGIN TIP PROJECT BR-0042
-L- PC STA 11+54.68

END CONSTRUCTION
-Y3- POT STA. 12+55.00

END CONSTRUCTION
-Y- POT STA. 18+00.00

Prepared in the Office of:



AECOM TECHNICAL SERVICES OF NORTH CAROLINA, INC.
701 CORPORATE CENTER DRIVE, SUITE 475, RALEIGH, NC 27607
919-854-6200 919-854-6258 (fax)
F-0342

PAVEMENT REMOVAL

D:\GIS\910_CAD\11\Utilities\Engineering\UBO\Proj\BR0042_uo_psh02.dgn