
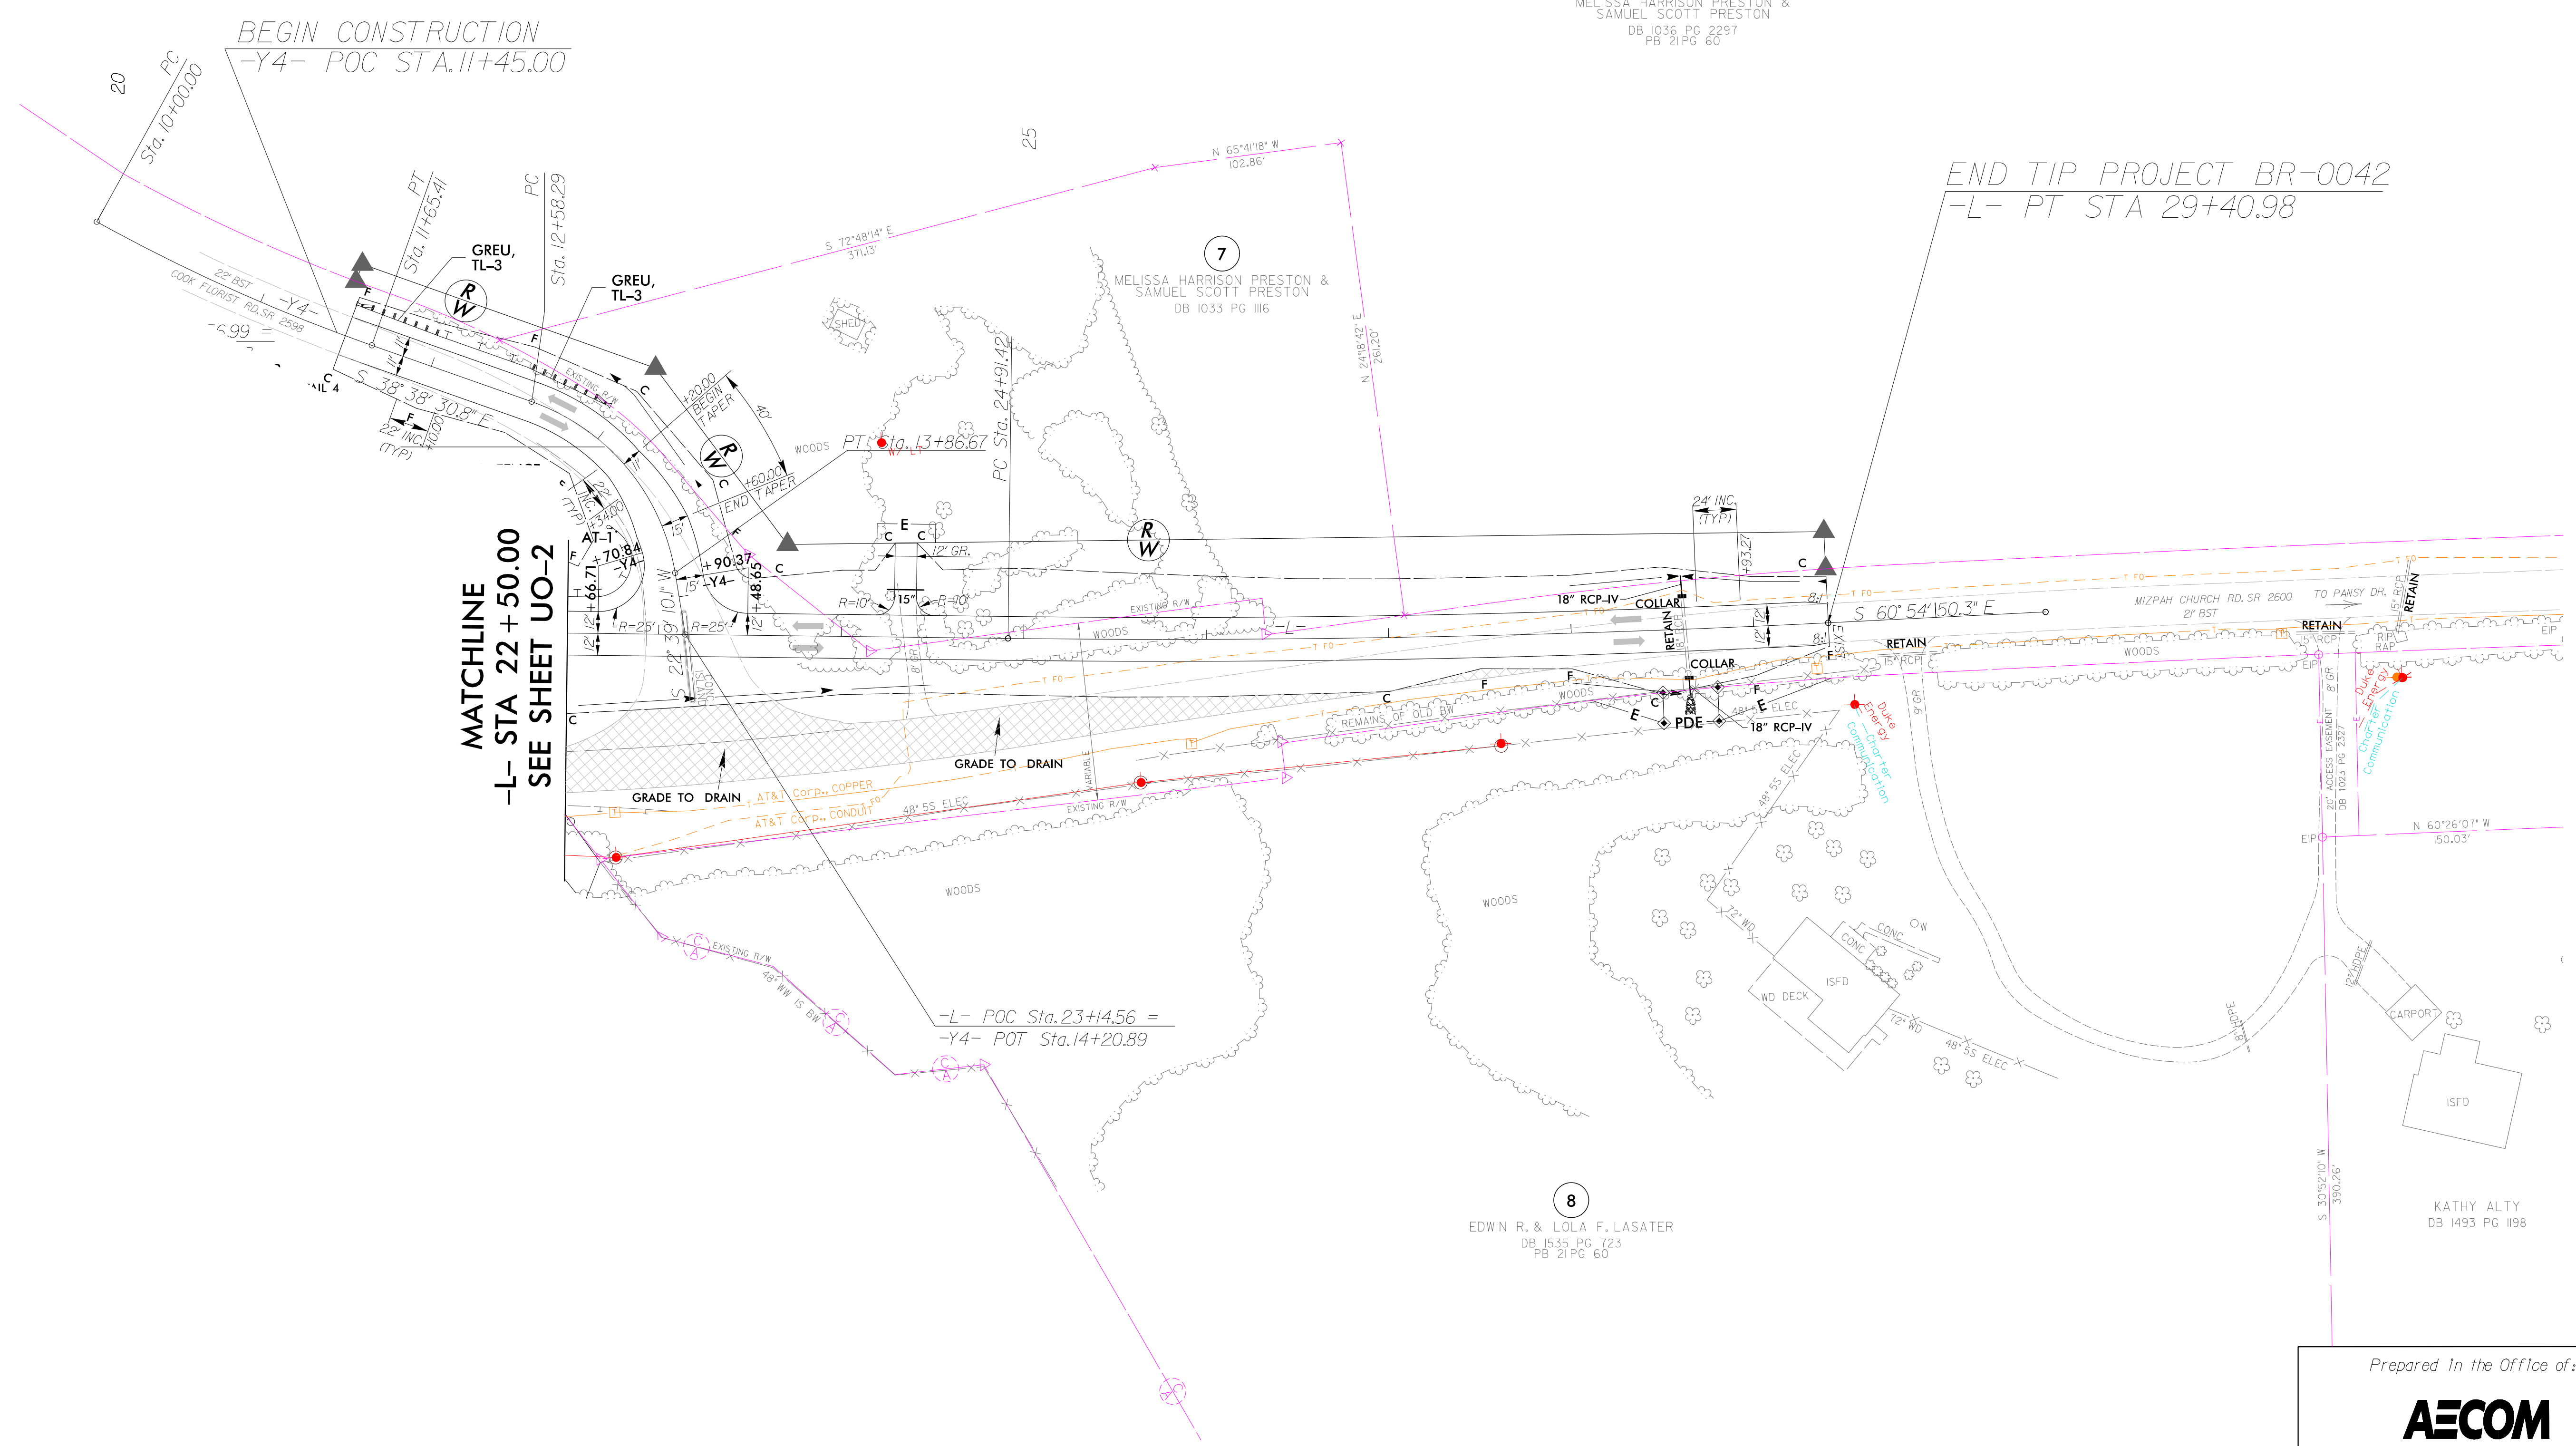


UTILITIES BY OTHERS

ALL PROPOSED UTILITY WORK SHOWN ON THIS SHEET WILL BE DONE BY OTHERS. NO PAYMENT WILL BE MADE TO THE CONTRACTOR FOR PROPOSED UTILITY WORK SHOWN ON THIS SHEET.

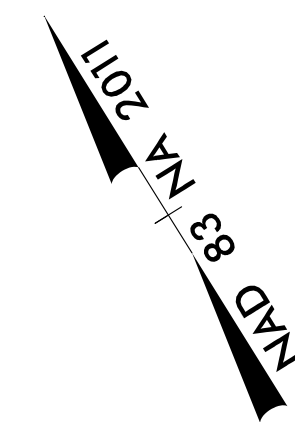

6
MELISSA HARRISON PRESTON &
SAMUEL SCOTT PRESTON
DB 1036 PG 2297
PB 21 PG 60

7
MELISSA HARRISON PRESTON &
SAMUEL SCOTT PRESTON
DB 1033 PG 1116

8
EDWIN R. & LOLA F. LASATER
DB 1535 PG 723
PB 21 PG 60

KATHY ALTY
DB 1493 PG 1198

MATCHLINE
-L- STA 22 + 50.00
SEE SHEET UO-2

BEGIN CONSTRUCTION
-Y4- POC STA. 11+45.00

END TIP PROJECT BR-0042
-L- PT STA 29+40.98

-L- POC Sta. 23+14.56 =
-Y4- POT Sta. 14+20.89

PAVEMENT REMOVAL

Prepared in the Office of:



AECOM TECHNICAL SERVICES OF NORTH CAROLINA, INC.
701 CORPORATE CENTER DRIVE, SUITE 475, RALEIGH, NC 27607
919-854-6200 919-854-6259 (fax)

D:\GIS\910_215\07_PV\0001_TIP\Utilities\Engineering\UBO\Proj\BR0042_uo_psh03.dgn
 2/15/07 PV
 2:15:07 PM
 deloitte