



6/23/16

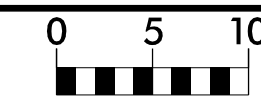

PROJ. REFERENCE NO.	SHEET NO.
BR-0042	X-10

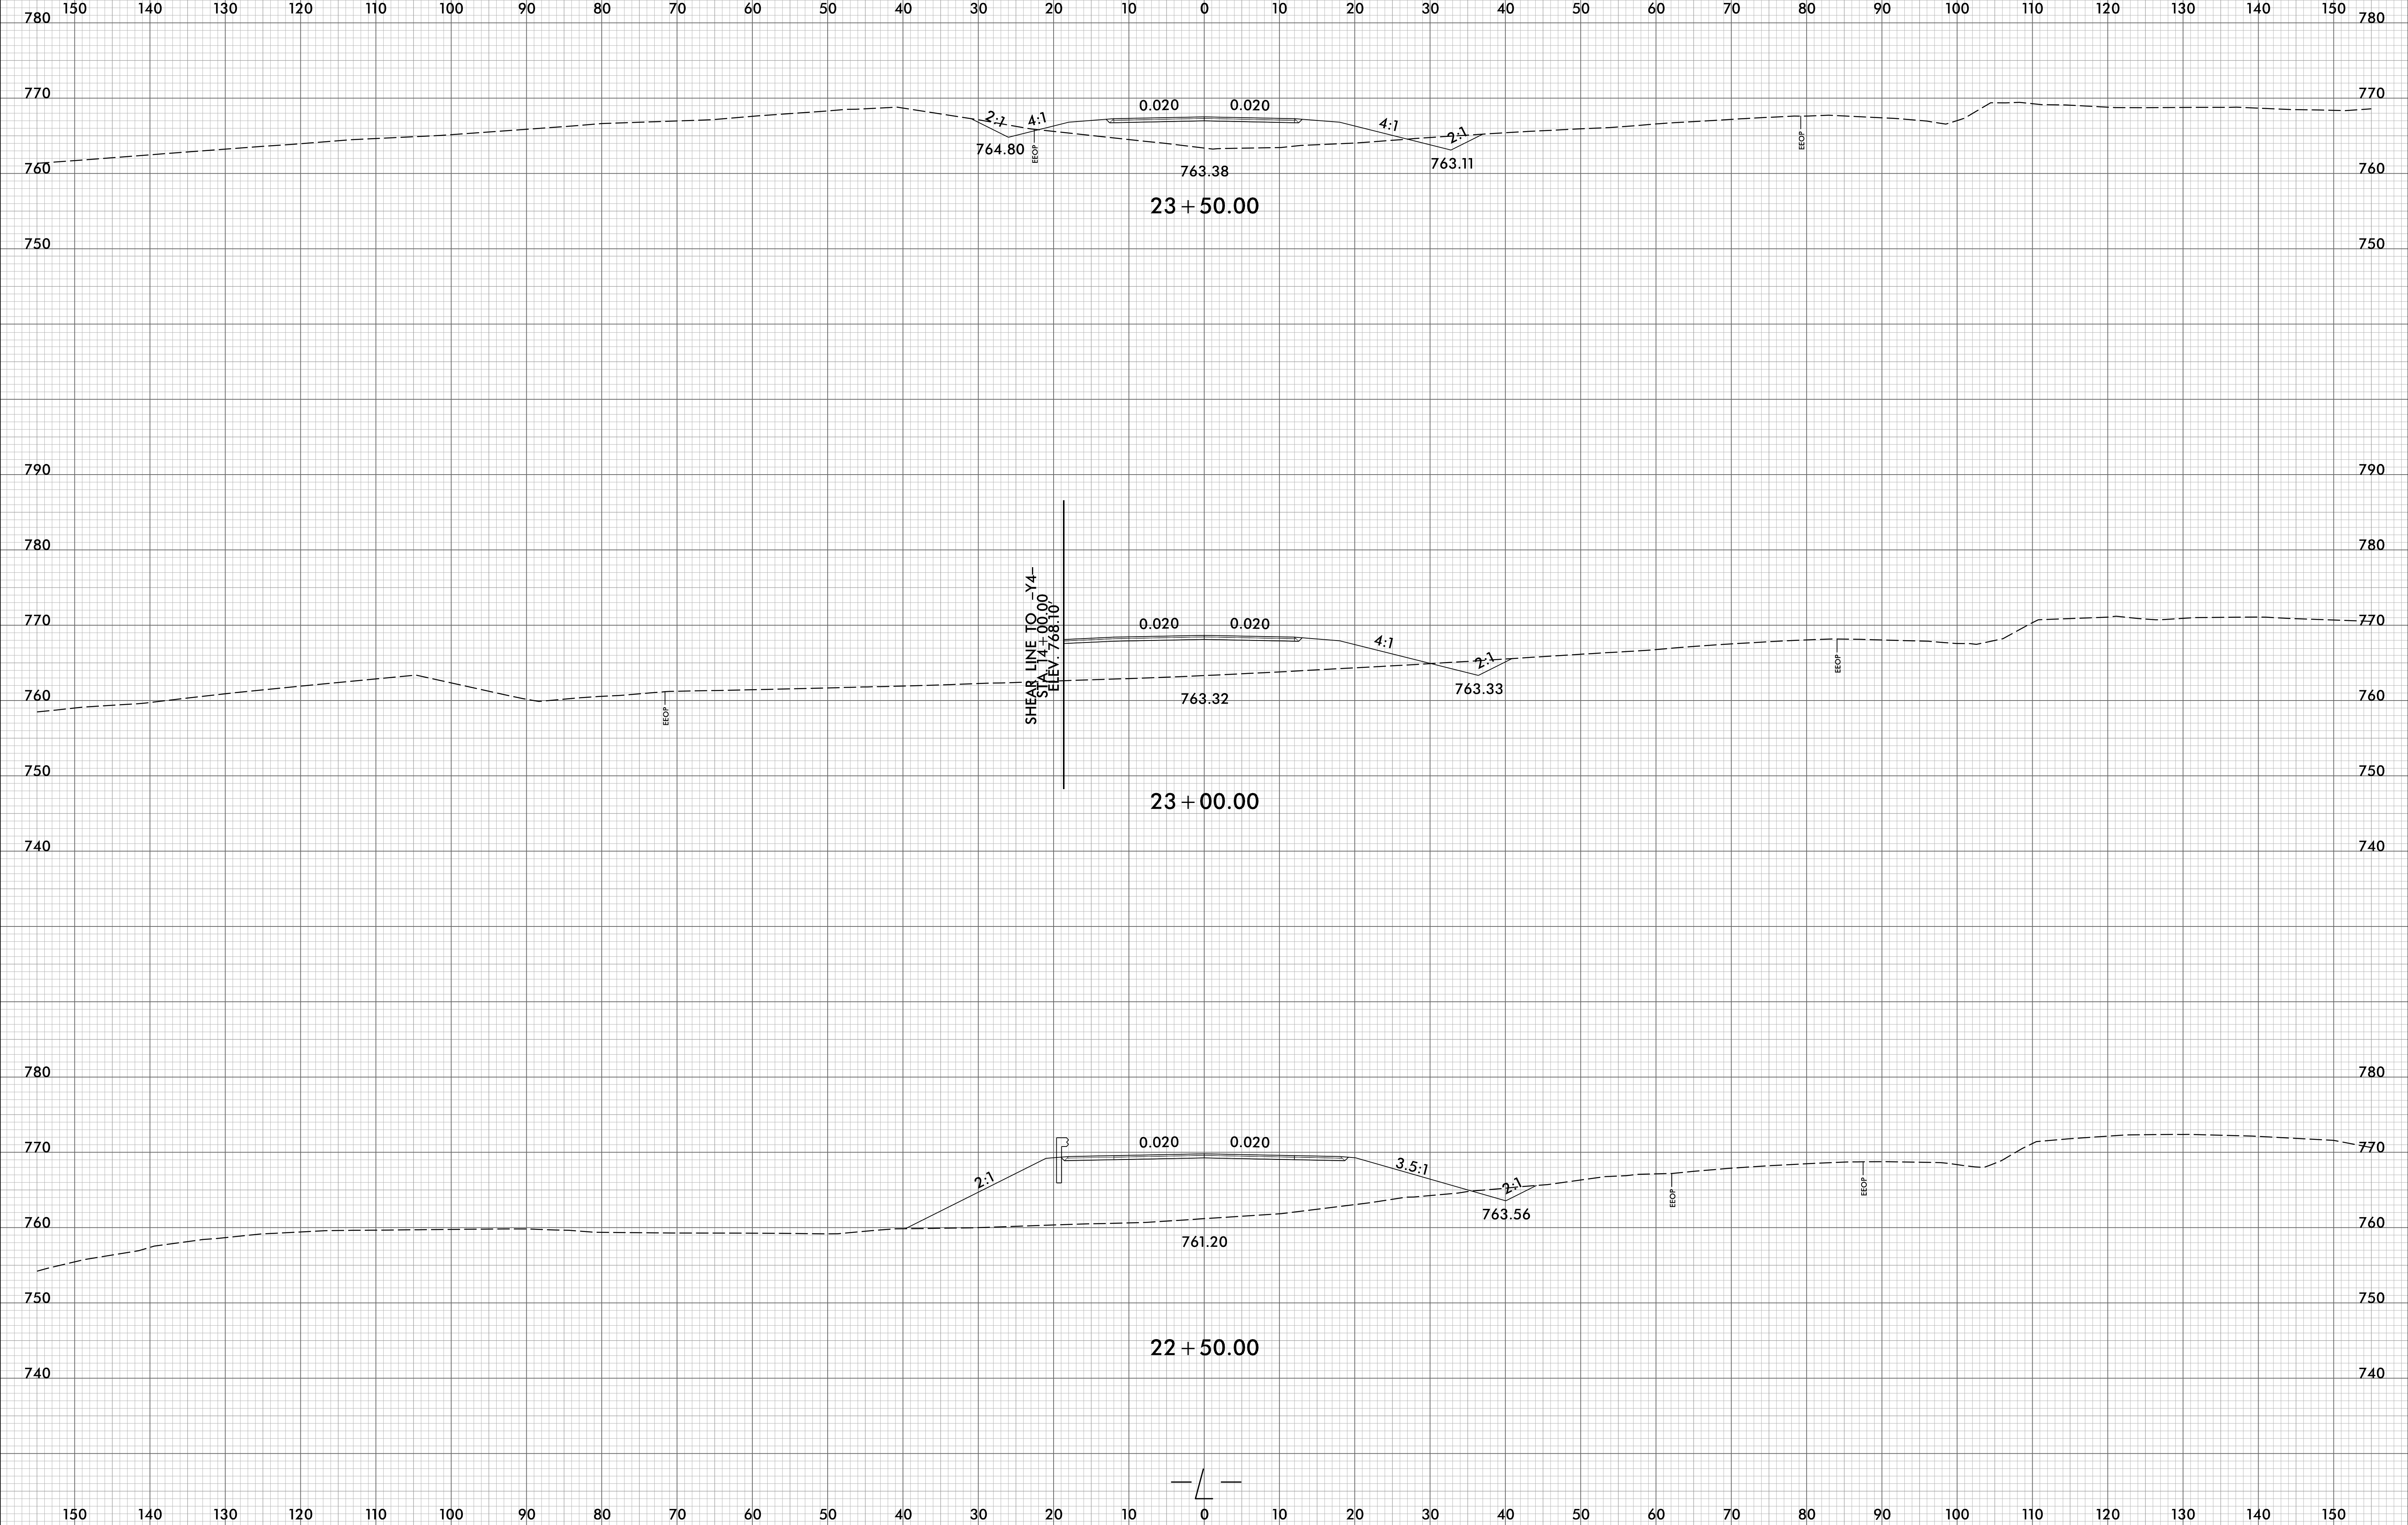

I:\2019\Projects\CorridorModeling\BR-0042\_Rdy\_XPL\_L.dgn