



6/23/16

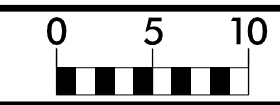

PROJ. REFERENCE NO.	SHEET NO.
BR-0042	X-17

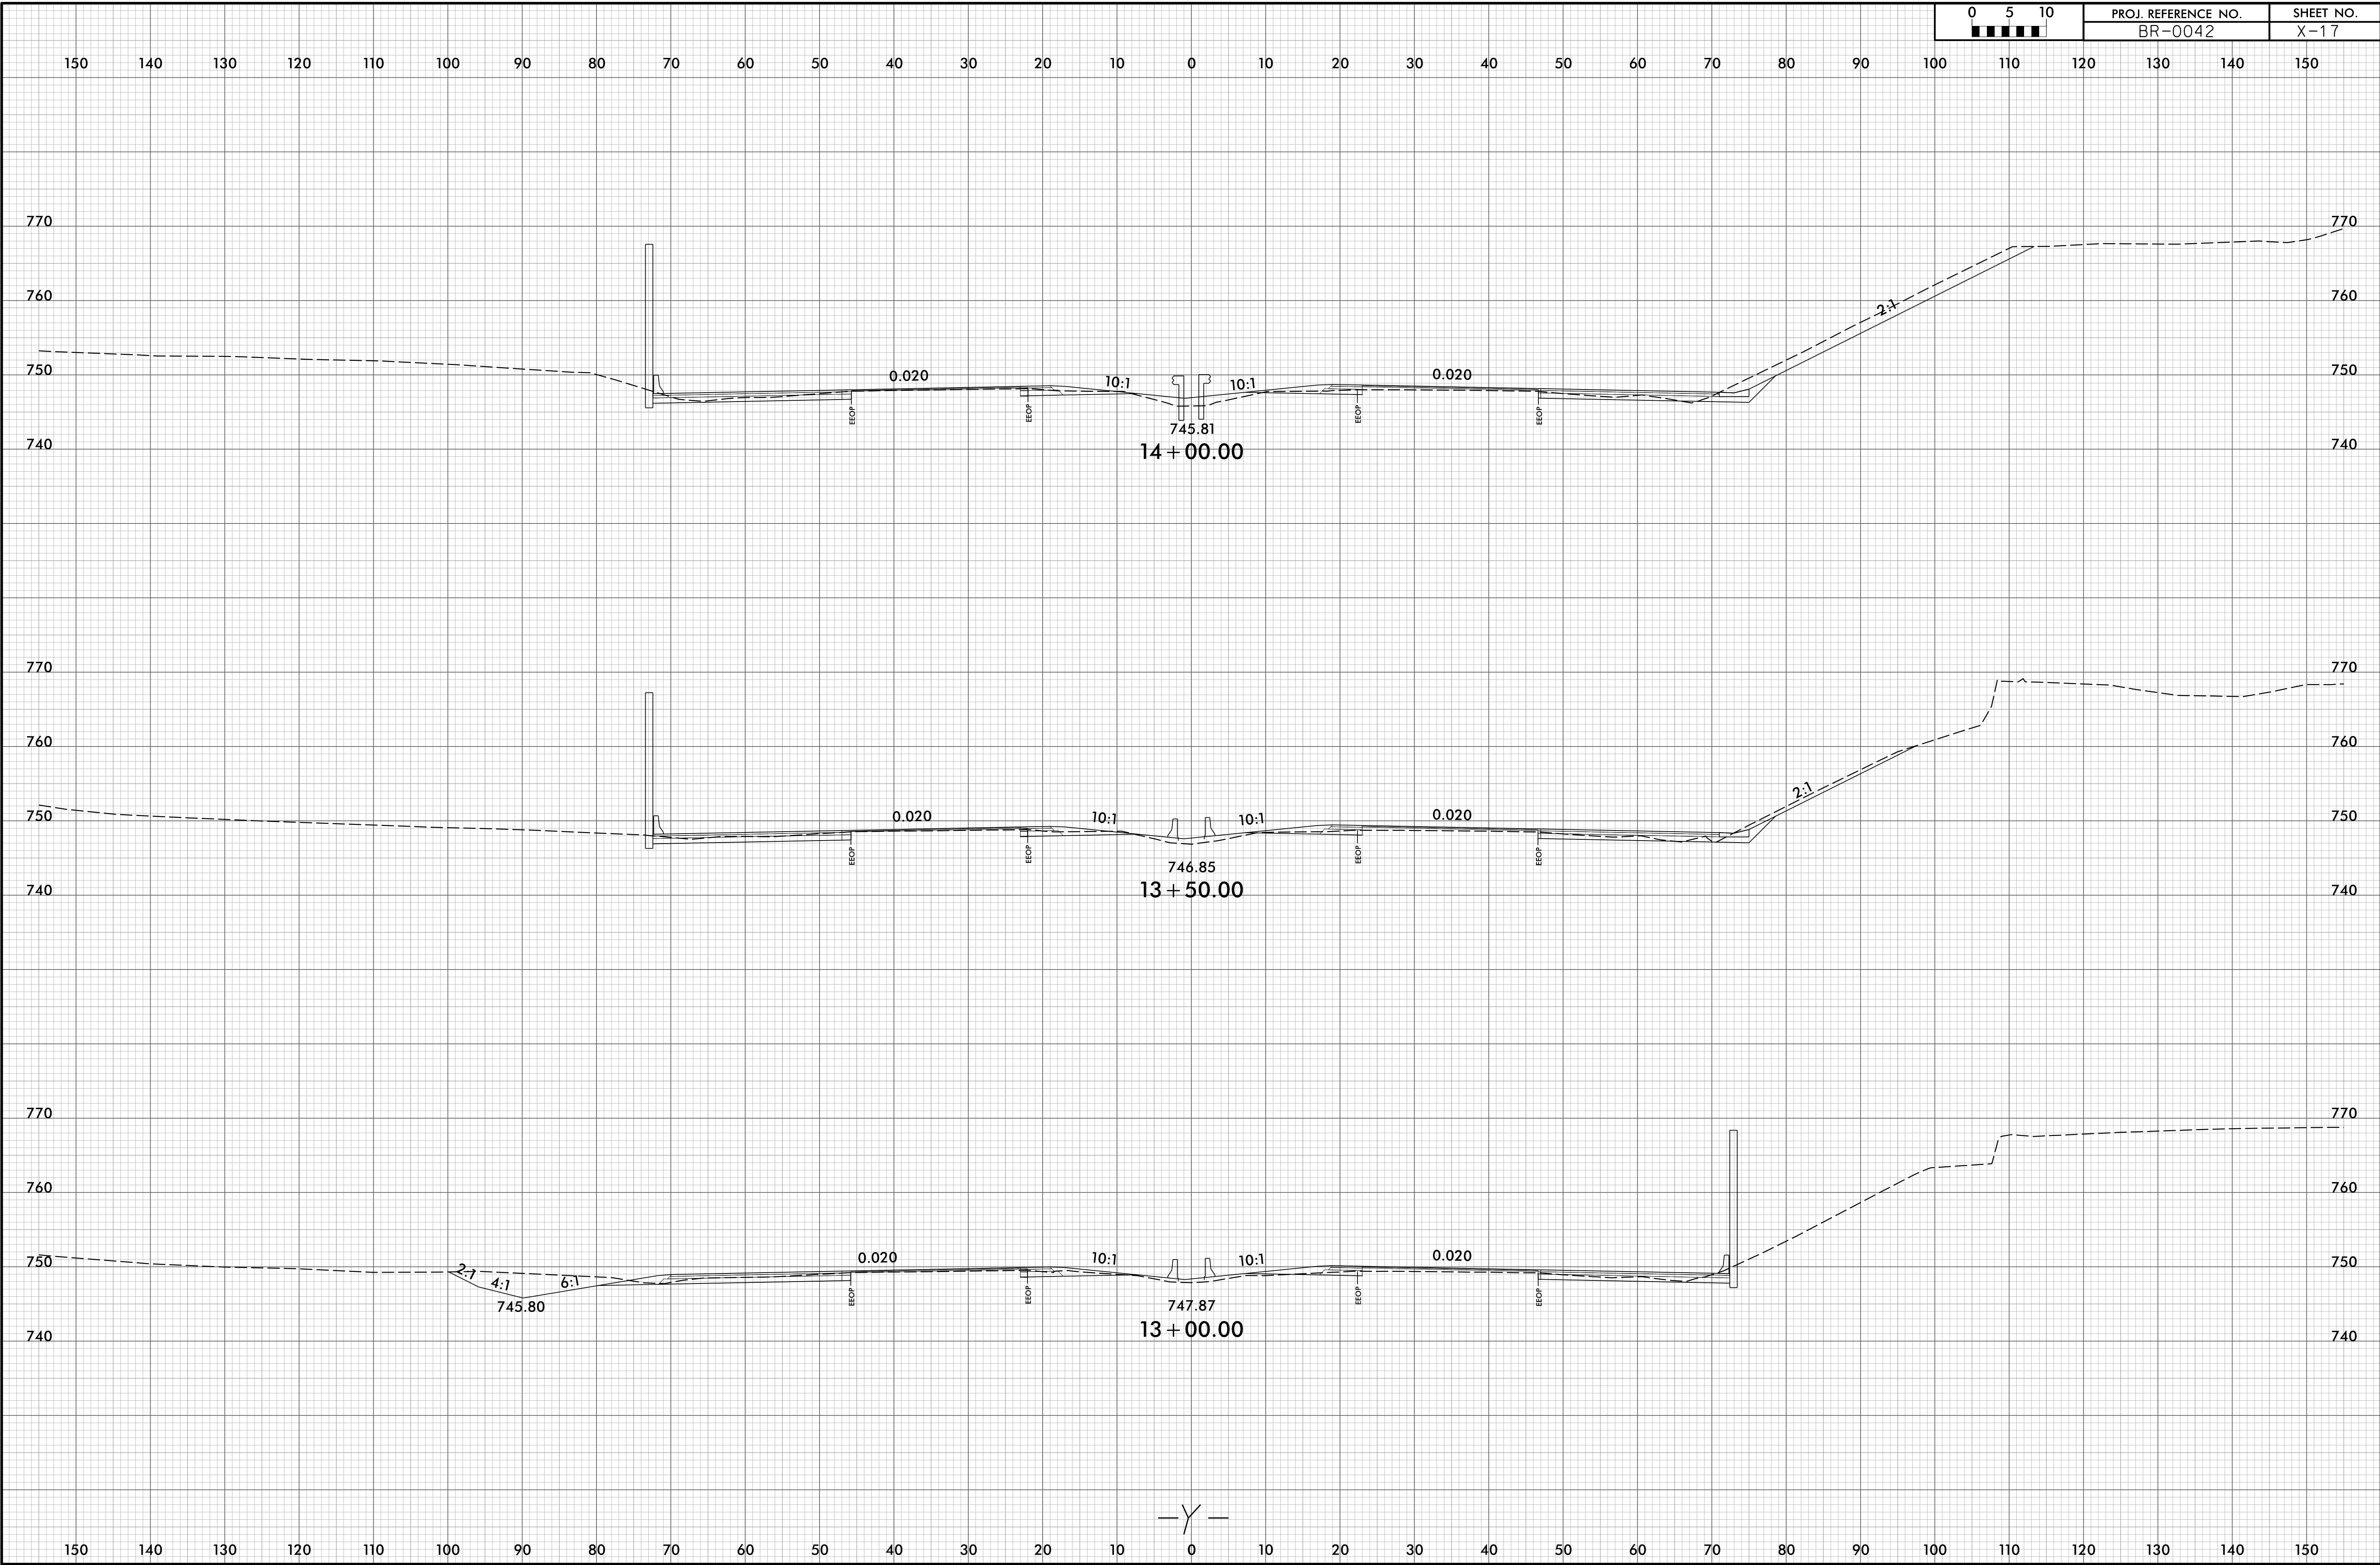

I:\2019  
 R:\Roadway\CorridorModeling\BR-0042\_Rdy\_XPL\_Y.dgn  
 Tmk\1012

— Y —