

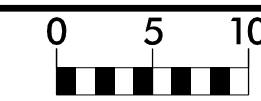


6/23/16

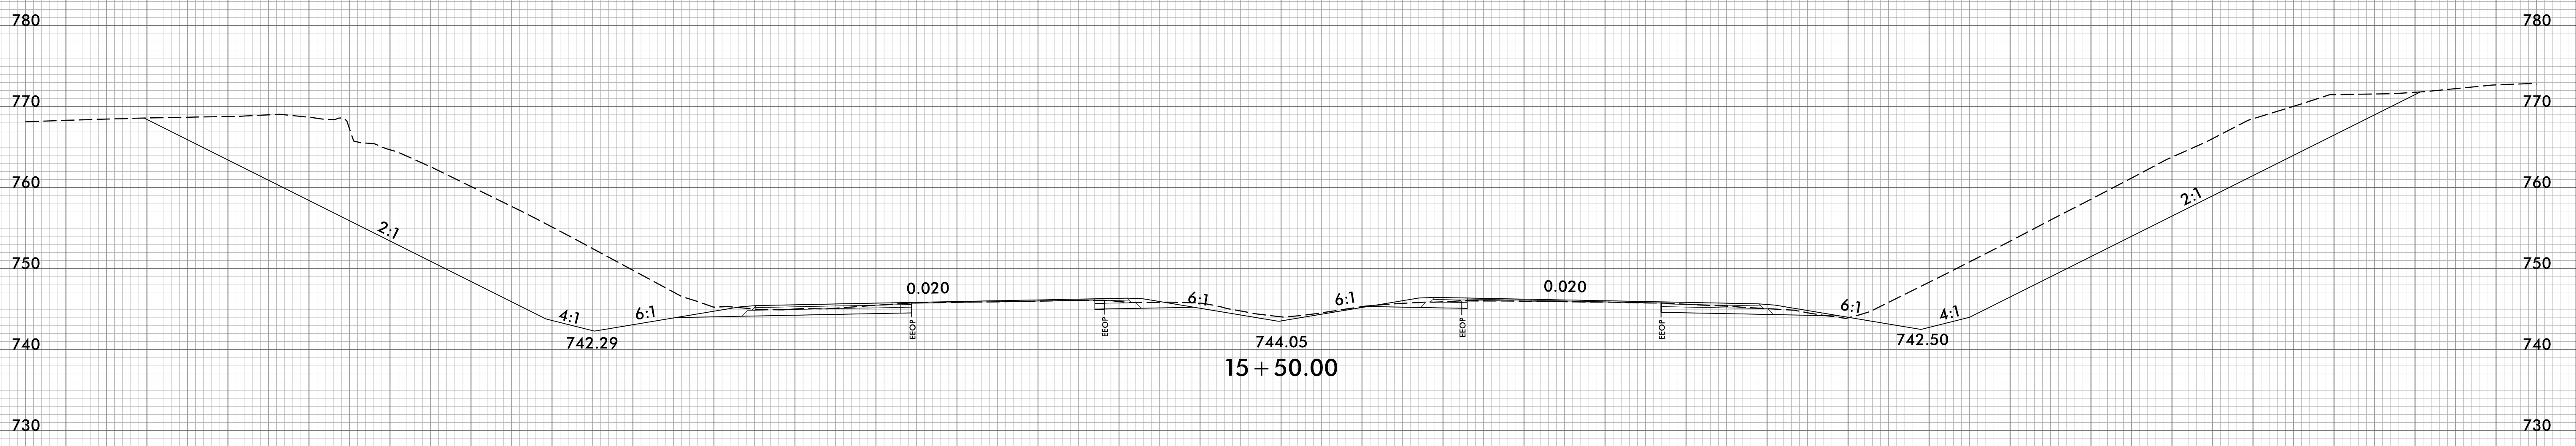

PROJ. REFERENCE NO.	SHEET NO.
BR-0042	X-19

150 140 130 120 110 100 90 80 70 60 50 40 30 20 10 0 10 20 30 40 50 60 70 80 90 100 110 120 130 140 150

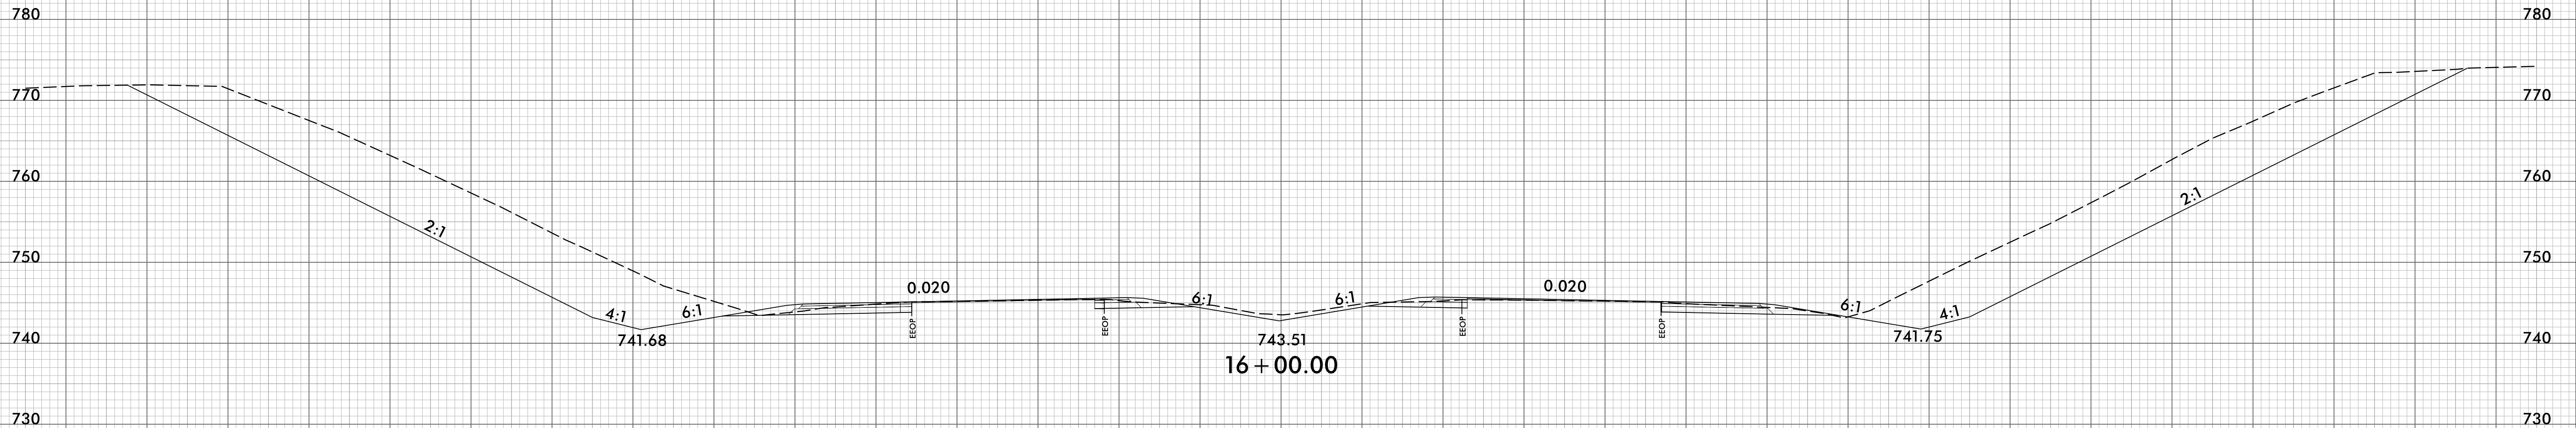

— Y —

I:\2019\Projects\CorridorModeling\BR-0042\_Rdy\_XPL\_Y.dgn  
 11/13/2016 10:52:12 AM