

STATE OF NORTH CAROLINA
DIVISION OF HIGHWAYS



**UTILITIES BY OTHERS PLANS
ROCKINGHAM COUNTY**

LOCATION: SR 2600 (MIZPAH CHURCH RD)
OVER US-29


TYPE OF WORK: UTILITIES BY OTHERS

T.I.P. NO.	SHEET NO.
BR-0042	UO-1

NOTE:
ALL UTILITY WORK SHOWN ON THIS SHEET WILL BE DONE BY OTHERS. NO PAYMENT WILL BE MADE TO THE CONTRACTOR FOR UTILITY WORK SHOWN ON THIS SHEET.

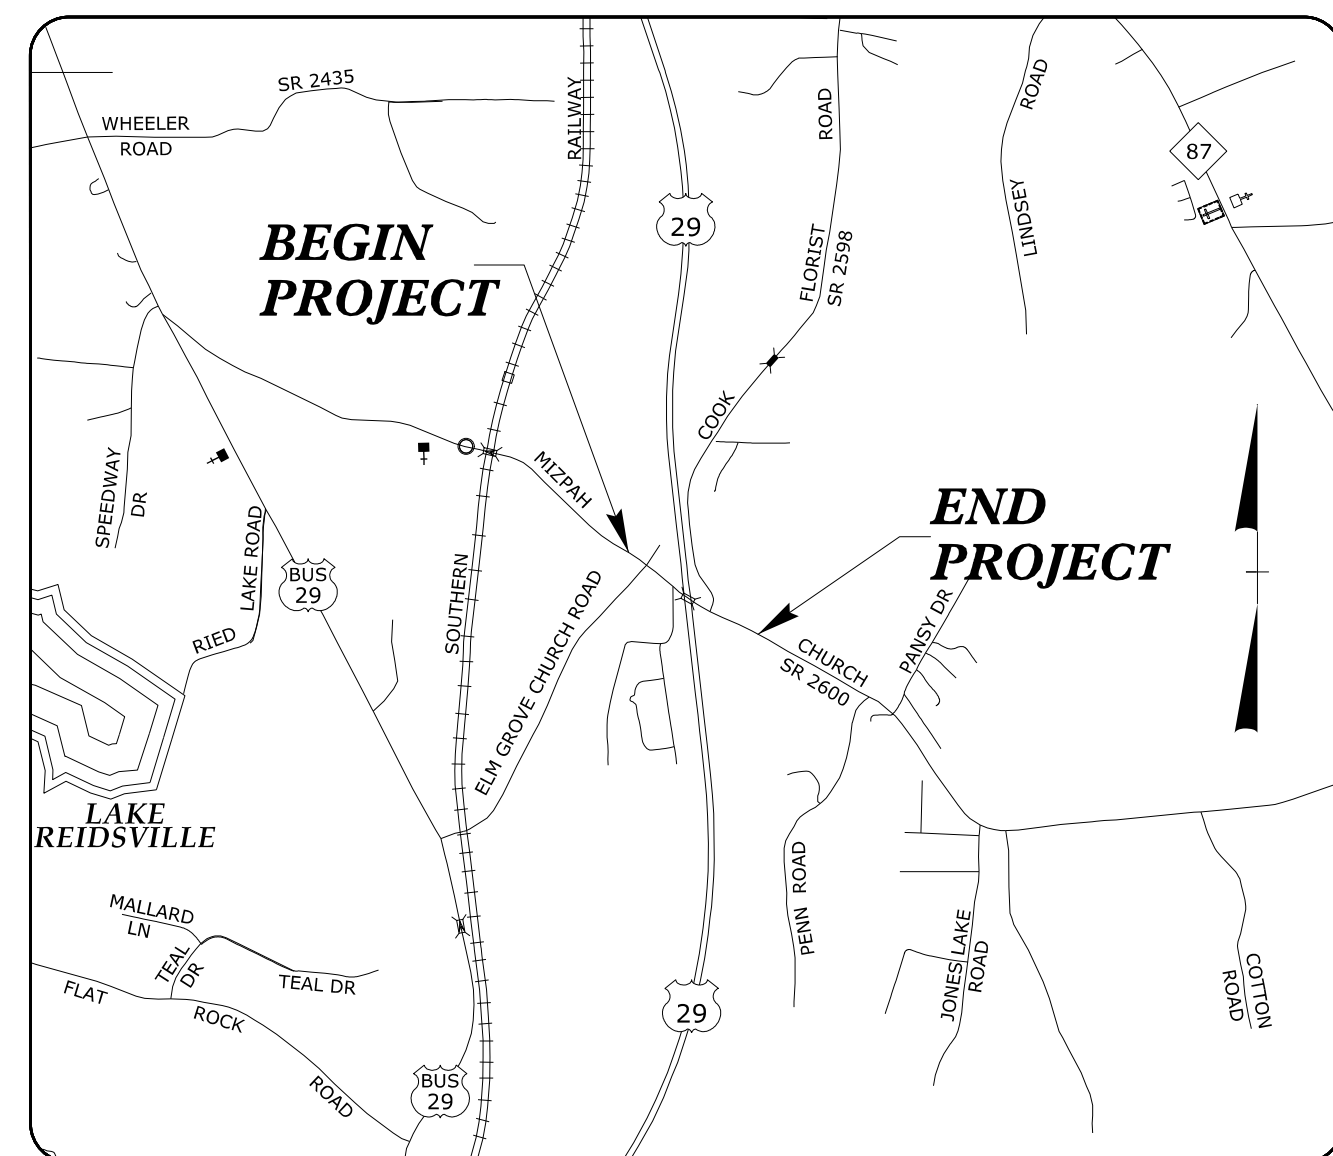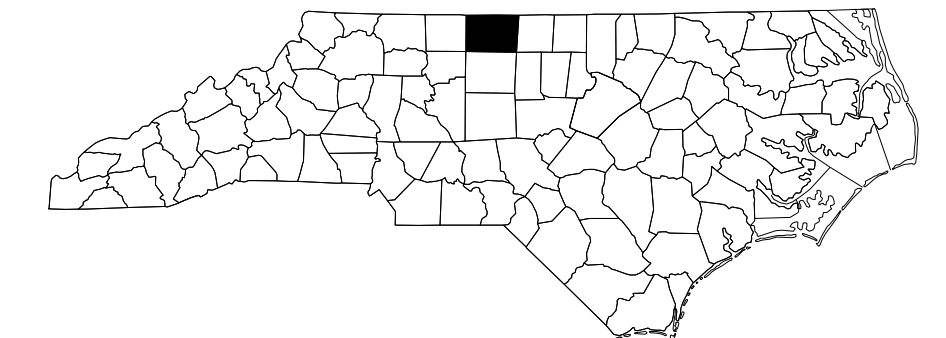


VICINITY MAP

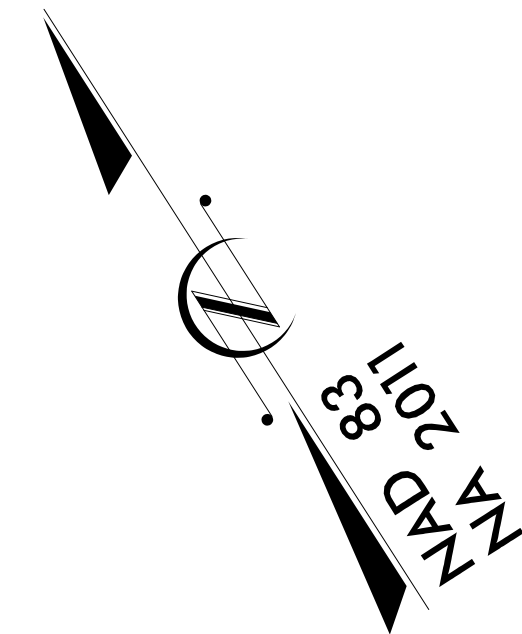

TIP PROJECT: BR-0042
CONTRACT: C204392


BEGIN TIP PROJECT BR-0042
-L- STA.11+54.68

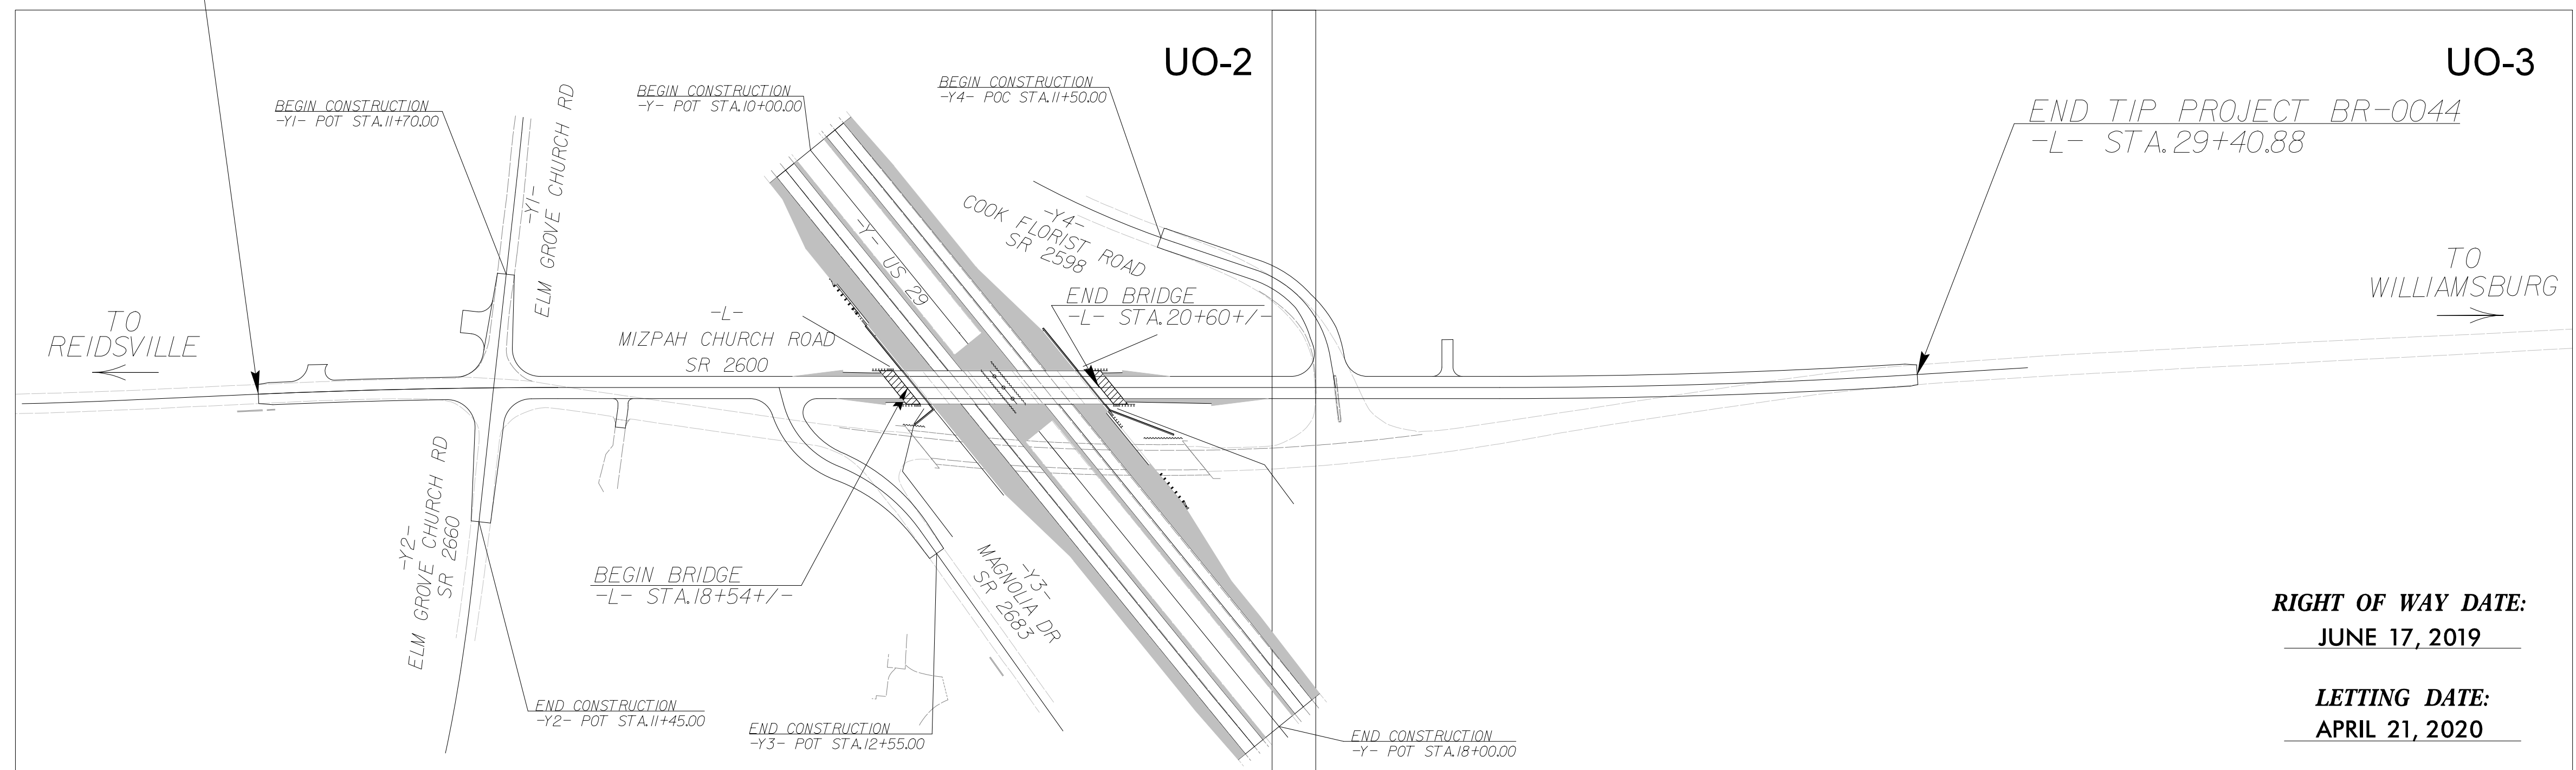

RIGHT OF WAY DATE:
JUNE 17, 2019

LETTING DATE:
APRIL 21, 2020

GRAPHIC SCALES

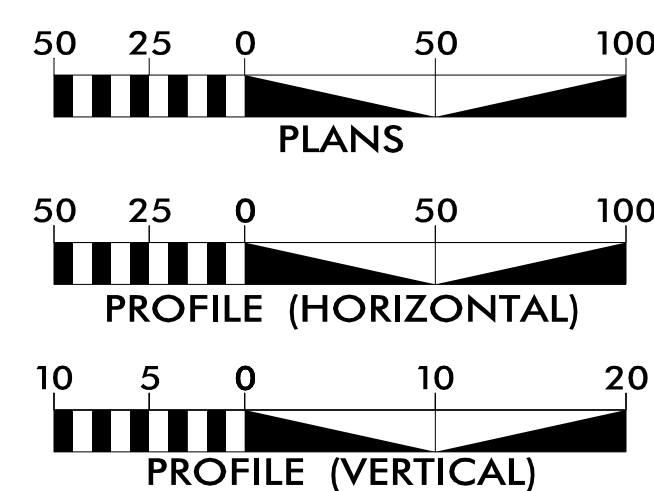

INDEX OF SHEETS

SHEET NO.:	DESCRIPTION:
UO-1	TITLE SHEET
UO-2 THRU UO-3	UBO PLAN SHEETS


UTILITY OWNERS WITH CONFLICTS

- (A) POWER - DUKE ENERGY
- (B) TELECOM - AT&T
- (C) CATV- CHARTER SPECTRUM

PREPARED IN THE OFFICE OF:

AECOM

AECOM TECHNICAL SERVICES OF NORTH CAROLINA, INC.
701 CORPORATE CENTER DRIVE, SUITE 475, RALEIGH, NC 27607
919-854-6200 919-854-6259 (fax)
F - 0342

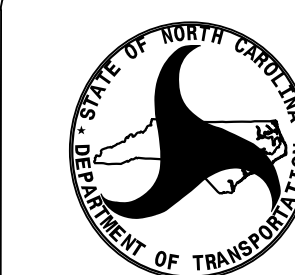



DIVISION OF HIGHWAYS
UTILITIES UNIT
1555 MAIL SERVICES CENTER
RALEIGH NC 27699-1555
PHONE (919) 707-6690
FAX (919) 250-4151

Dennis Hoyle, PE UTILITY PROJECT MANAGER
Gary Swinson PROJECT UTILITY COORDINATOR

Tucker Martin, PE UTILITIES REGIONAL ENGINEER
Bernie Bumgarner UTILITIES ENGINEER
Dayton Martin UTILITIES AREA COORDINATOR
Jon Gaillard UTILITIES COORDINATOR

UTILITIES BY OTHERS

ALL PROPOSED UTILITY WORK SHOWN ON THIS SHEET WILL BE DONE BY OTHERS. NO PAYMENT WILL BE MADE TO THE CONTRACTOR FOR PROPOSED UTILITY WORK SHOWN ON THIS SHEET.

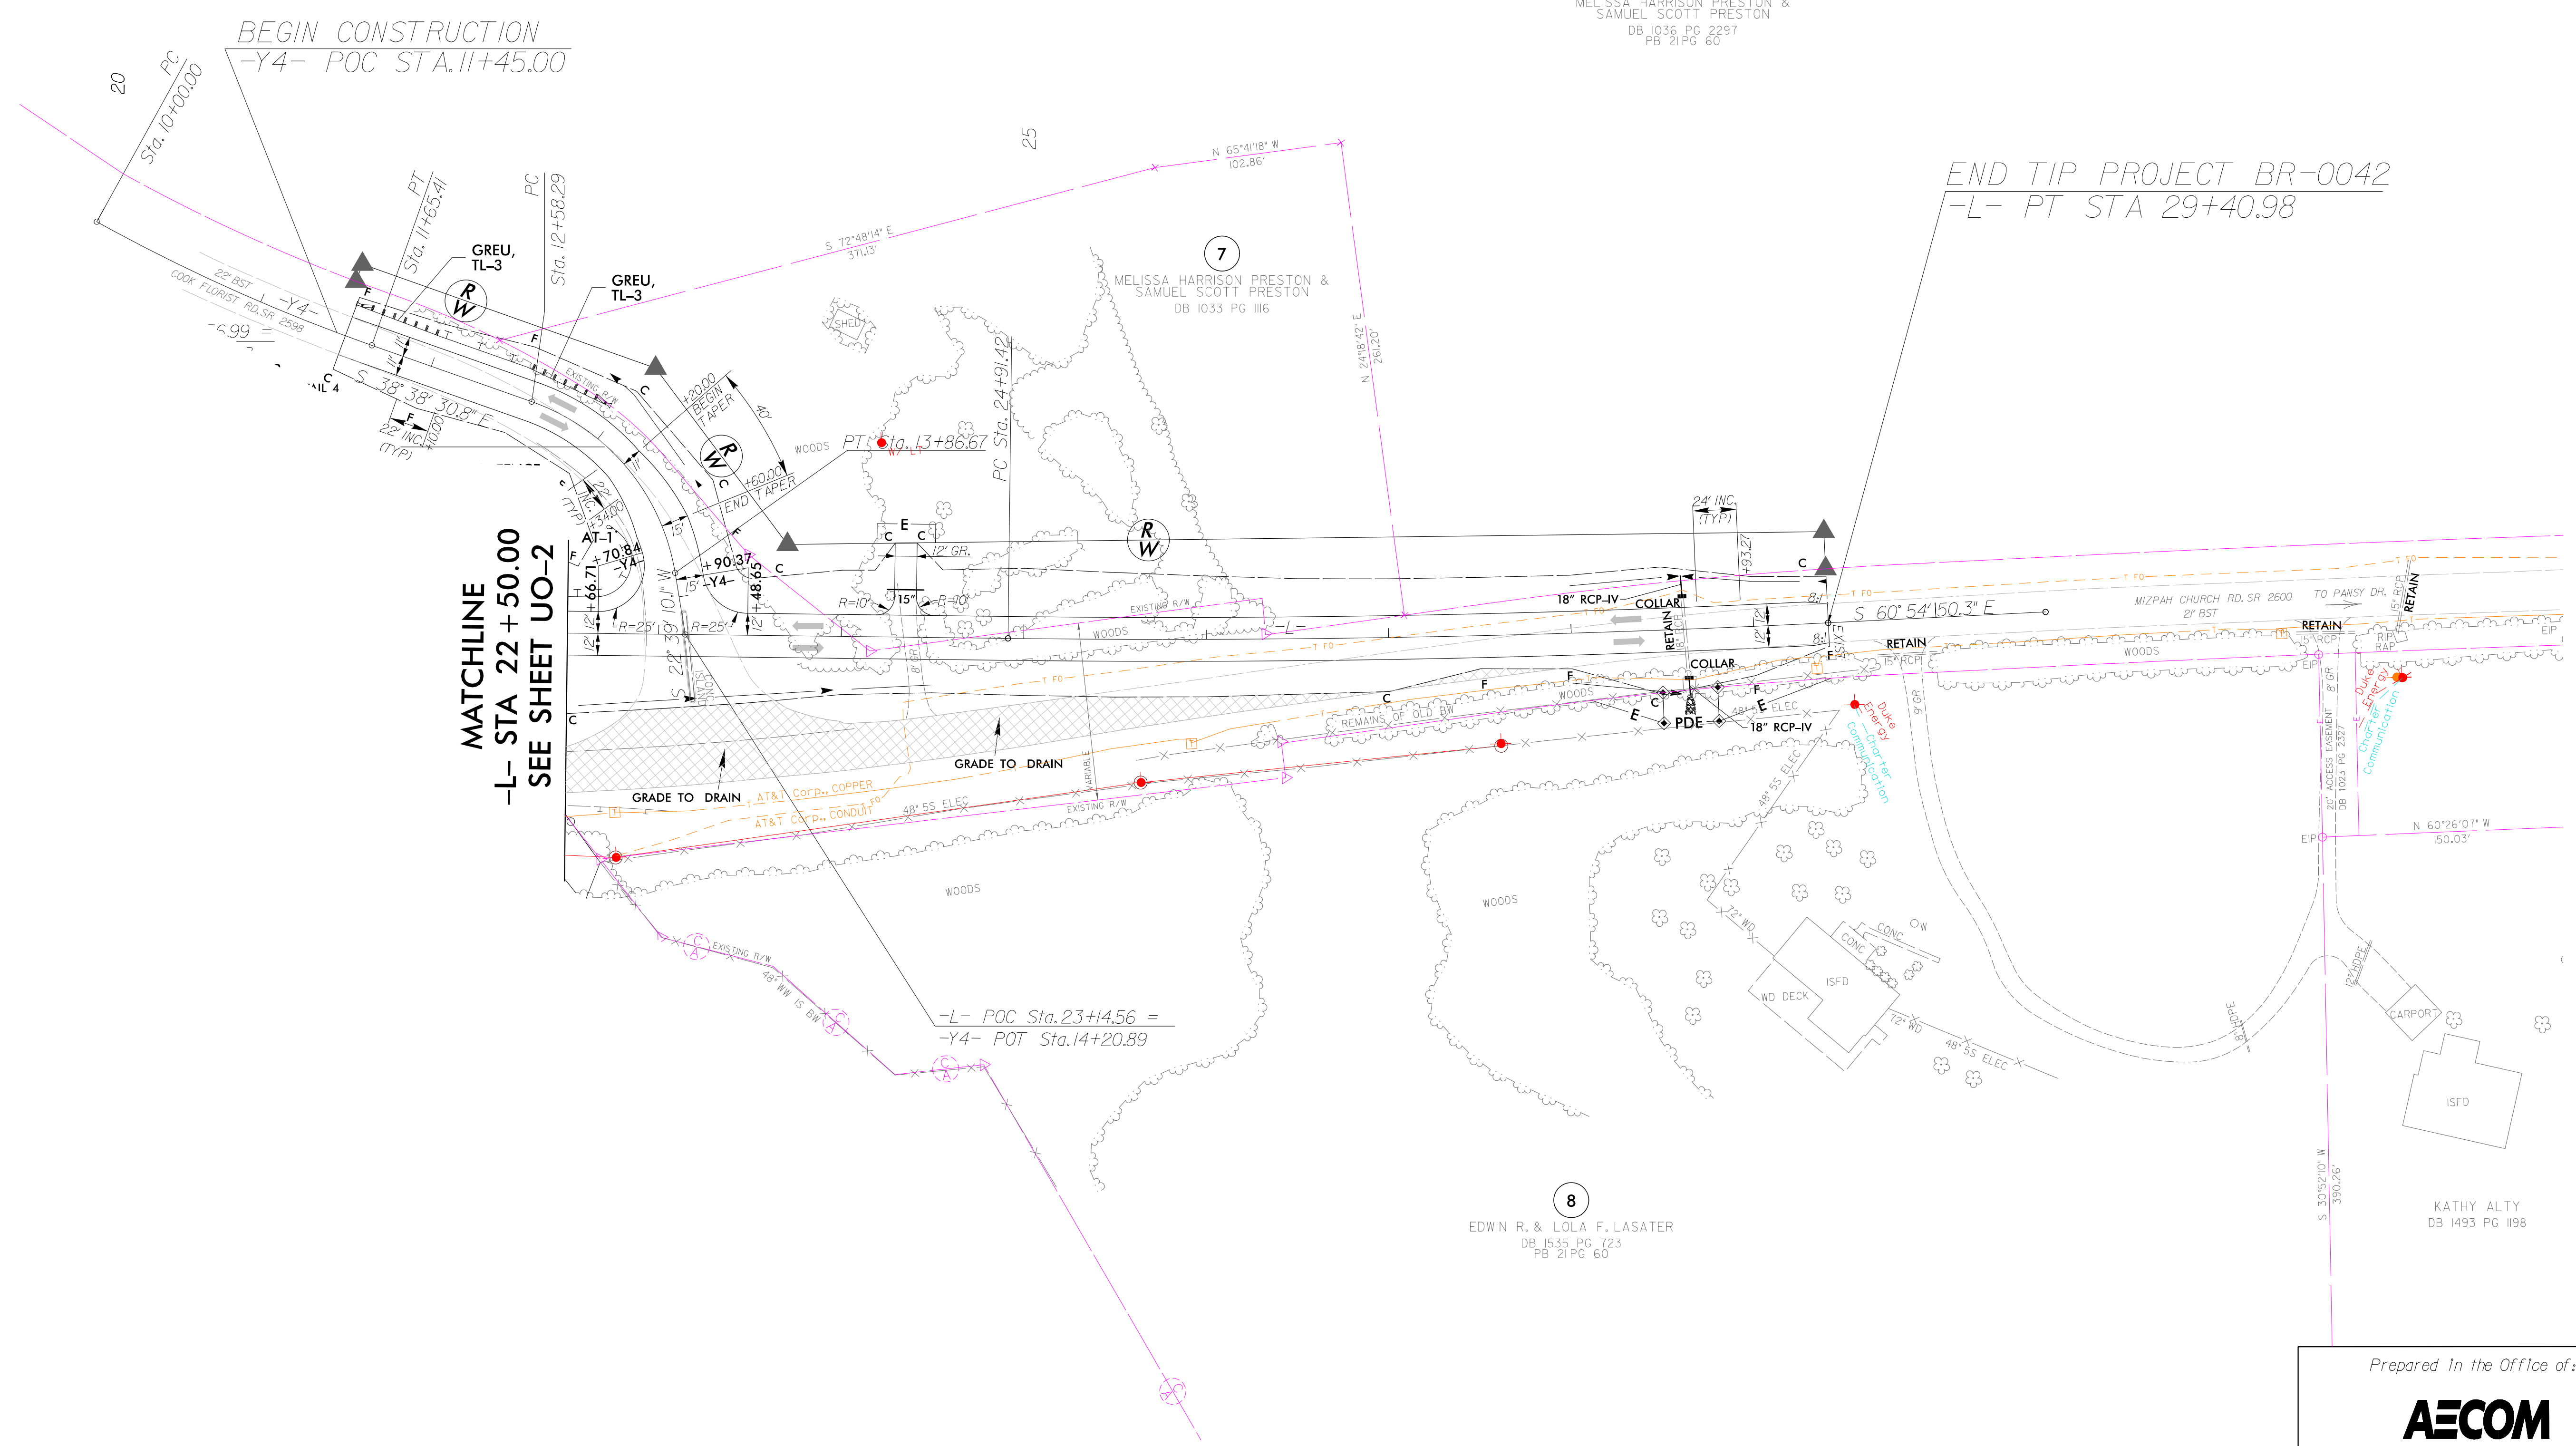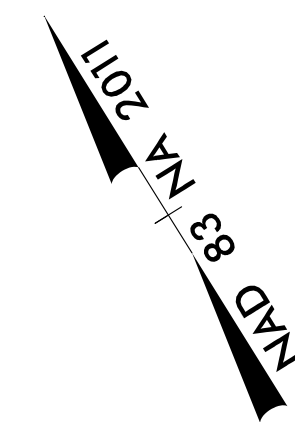

6
MELISSA HARRISON PRESTON &
SAMUEL SCOTT PRESTON
DB 1036 PG 2297
PB 21 PG 60

7
MELISSA HARRISON PRESTON &
SAMUEL SCOTT PRESTON
DB 1033 PG 1116

8
EDWIN R. & LOLA F. LASATER
DB 1535 PG 723
PB 21 PG 60

KATHY ALTY
DB 1493 PG 1198

MATCHLINE
-L- STA 22 + 50.00
SEE SHEET UO-2

BEGIN CONSTRUCTION
-Y4- POC STA. 11+45.00

END TIP PROJECT BR-0042
-L- PT STA 29+40.98

-L- POC Sta. 23+14.56 =
-Y4- POT Sta. 14+20.89

PAVEMENT REMOVAL

Prepared in the Office of:



AECOM TECHNICAL SERVICES OF NORTH CAROLINA, INC.
701 CORPORATE CENTER DRIVE, SUITE 475, RALEIGH, NC 27607
919-854-6200 919-854-6259 (fax)

D:\GIS\910_215\07_PV\0001_TIP\Utilities\Engineering\UBO\Proj\BR0042_uo_psh03.dgn
 2/15/07 PV
 2:15:07 PM
 deloitte