

TIP PROJECT: B-4414

STATE OF NORTH CAROLINA
DIVISION OF HIGHWAYS


UTILITIES BY OTHERS PLANS
BEAUFORT COUNTY

LOCATION: REPLACE BRIDGE NO. 43 OVER
PUNGO CREEK ON US 264

TYPE OF WORK: RELOCATION OF COMMUNICATION CABLES

T.I.P. NO.	SHEET NO.
B-4414	UO-1

NOTE:
ALL UTILITY WORK SHOWN ON THIS SHEET WILL BE DONE BY OTHERS.
NO PAYMENT WILL BE MADE TO THE CONTRACTOR FOR UTILITY WORK SHOWN ON THIS SHEET.


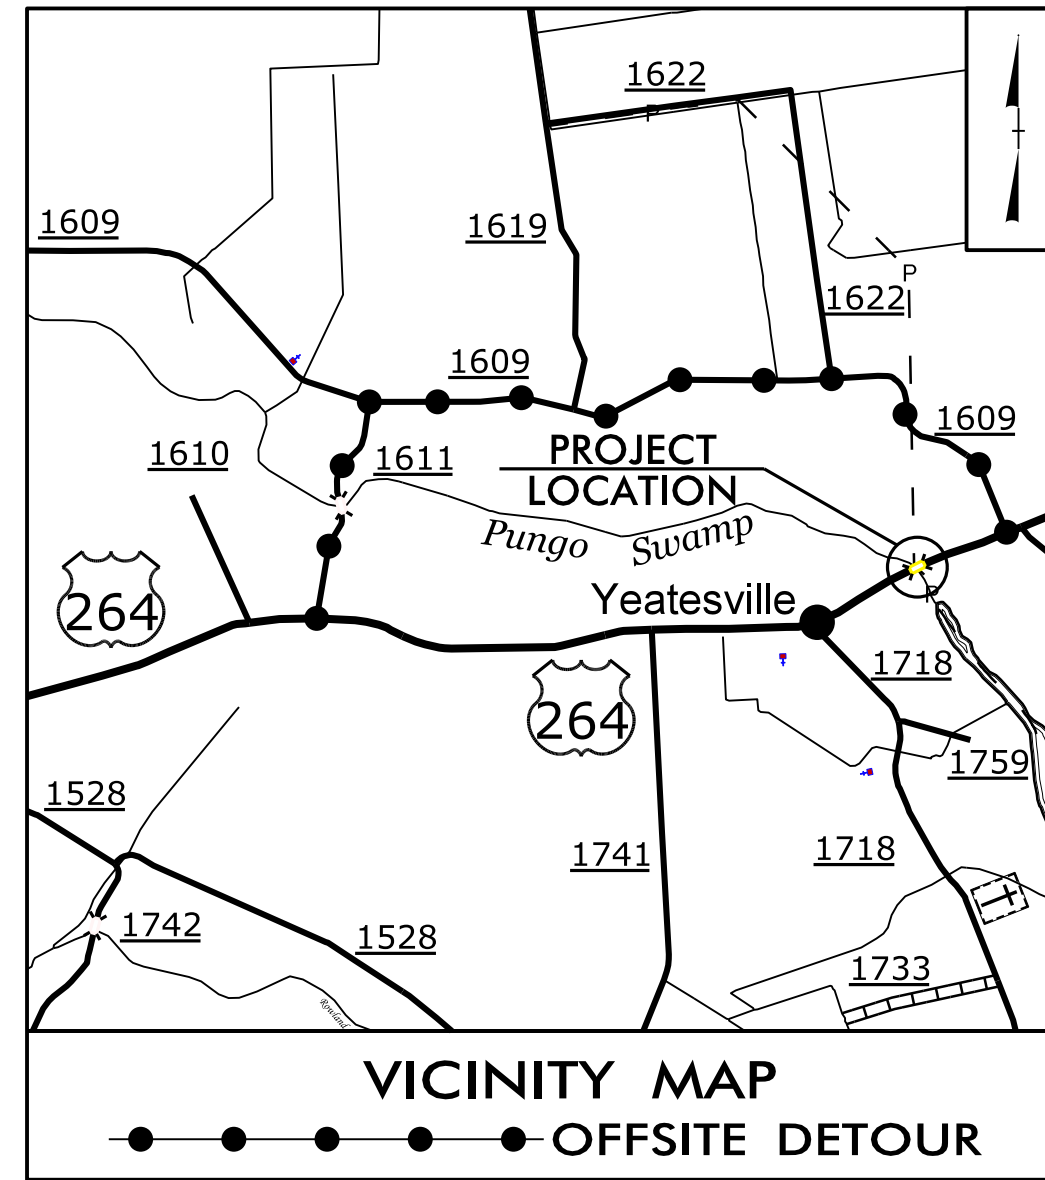


BEGIN TIP PROJECT B-4414
-L- STA. 19 + 75.00

END TIP PROJECT B-4414
-L- STA. 29 + 75.00



BEGIN BRIDGE
-L- STA. 24 + 00.38

END BRIDGE
-L- STA. 25 + 57.42

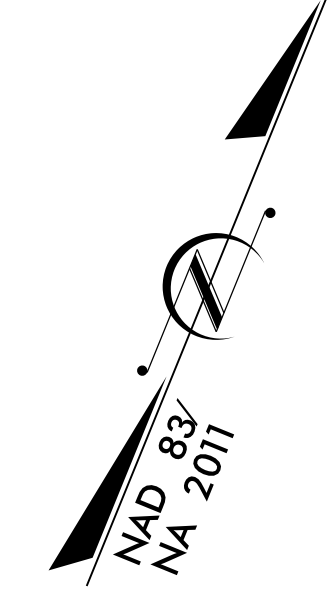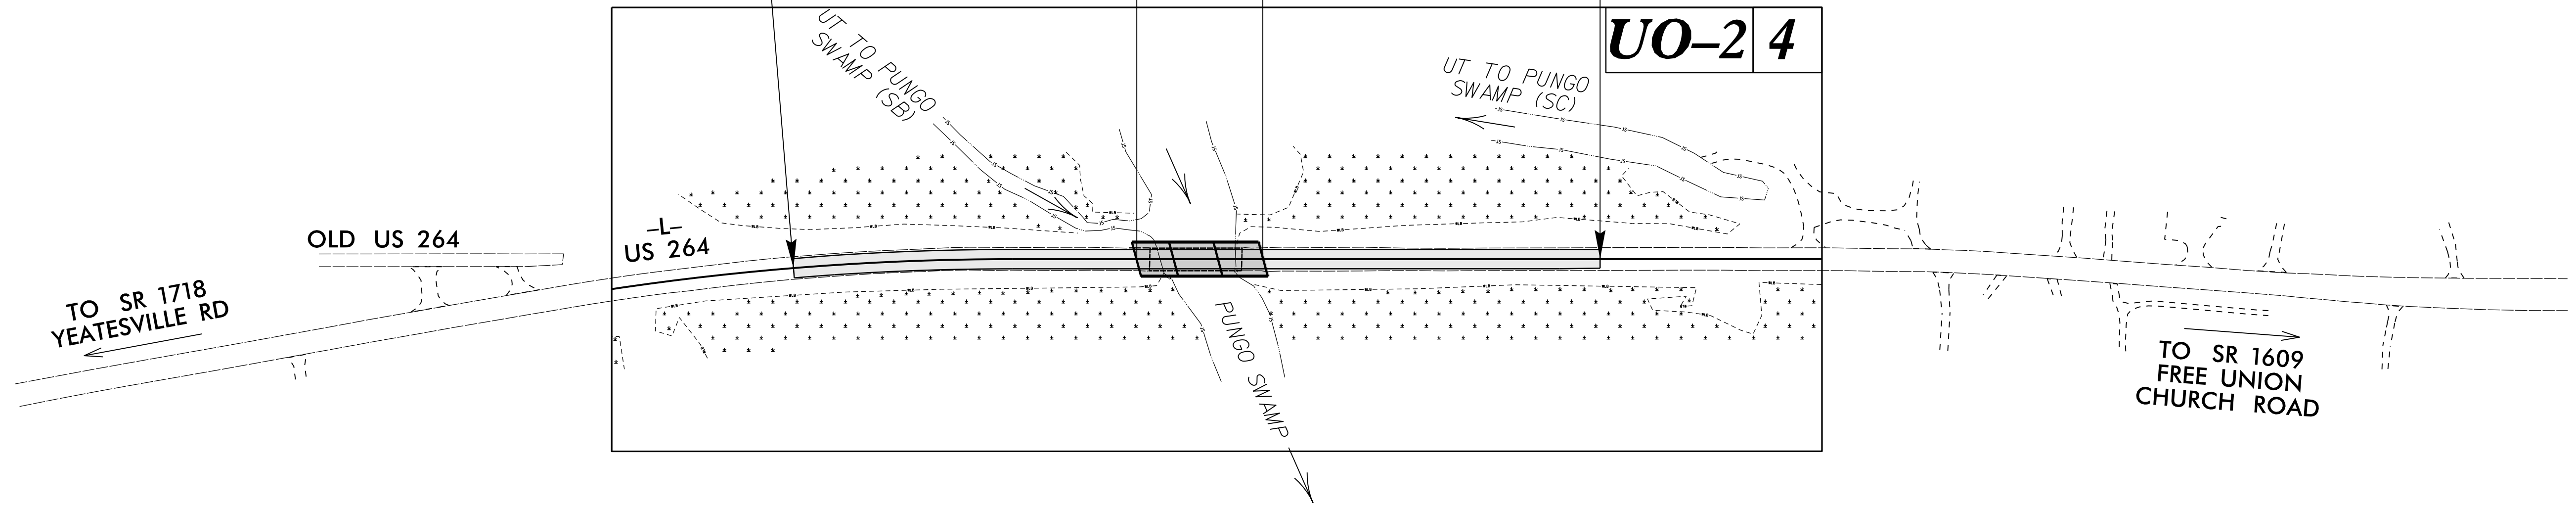

CLEARING ON THIS PROJECT SHALL BE PERFORMED TO THE LIMITS ESTABLISHED BY METHOD II.
THIS PROJECT IS NOT WITHIN ANY MUNICIPAL BOUNDARIES.

GRAPHIC SCALES

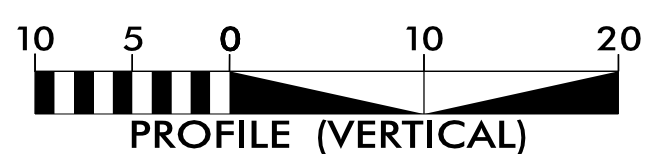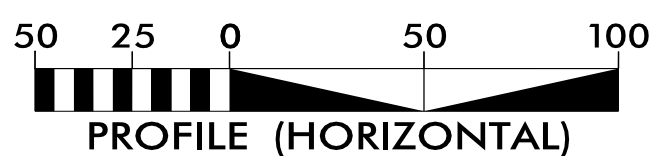

INDEX OF SHEETS

SHEET NO.:	DESCRIPTION:
UO-1	TITLE SHEET
UO-2	UBO PLAN SHEET

UTILITY OWNERS WITH CONFLICTS


(A) COMMUNICATIONS - CENTURYLINK

PREPARED IN THE OFFICE OF:

Michael Baker
INTERNATIONAL

Michael Baker Engineering, Inc.
8000 Regency Parkway, Suite 600
Cary, NC 27518
919-463-5488

Daniel Oliver	UTILITY PROJECT MANAGER
Daniel Oliver	PROJECT UTILITY COORDINATOR
Christina Newsome	PROJECT UTILITY TECHNICIAN


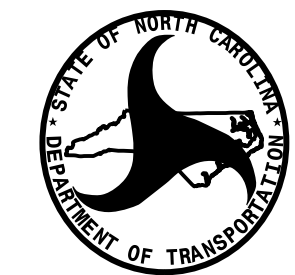


DIVISION OF HIGHWAYS
UTILITIES UNIT
1555 MAIL SERVICES CENTER
RALEIGH, NC 27699-1555
PHONE (919) 707-6690
FAX (919) 250-4151

Nabil Hamdan	UTILITIES REGIONAL ENGINEER
Kelvin Martin	UTILITIES ENGINEER
Kyle Pleasant	UTILITIES AREA COORDINATOR
Larry James	UTILITIES COORDINATOR

UTILITIES BY OTHERS

ALL PROPOSED UTILITY WORK SHOWN ON THIS SHEET WILL BE DONE BY OTHERS. NO PAYMENT WILL BE MADE TO THE CONTRACTOR FOR PROPOSED UTILITY WORK SHOWN ON THIS SHEET.

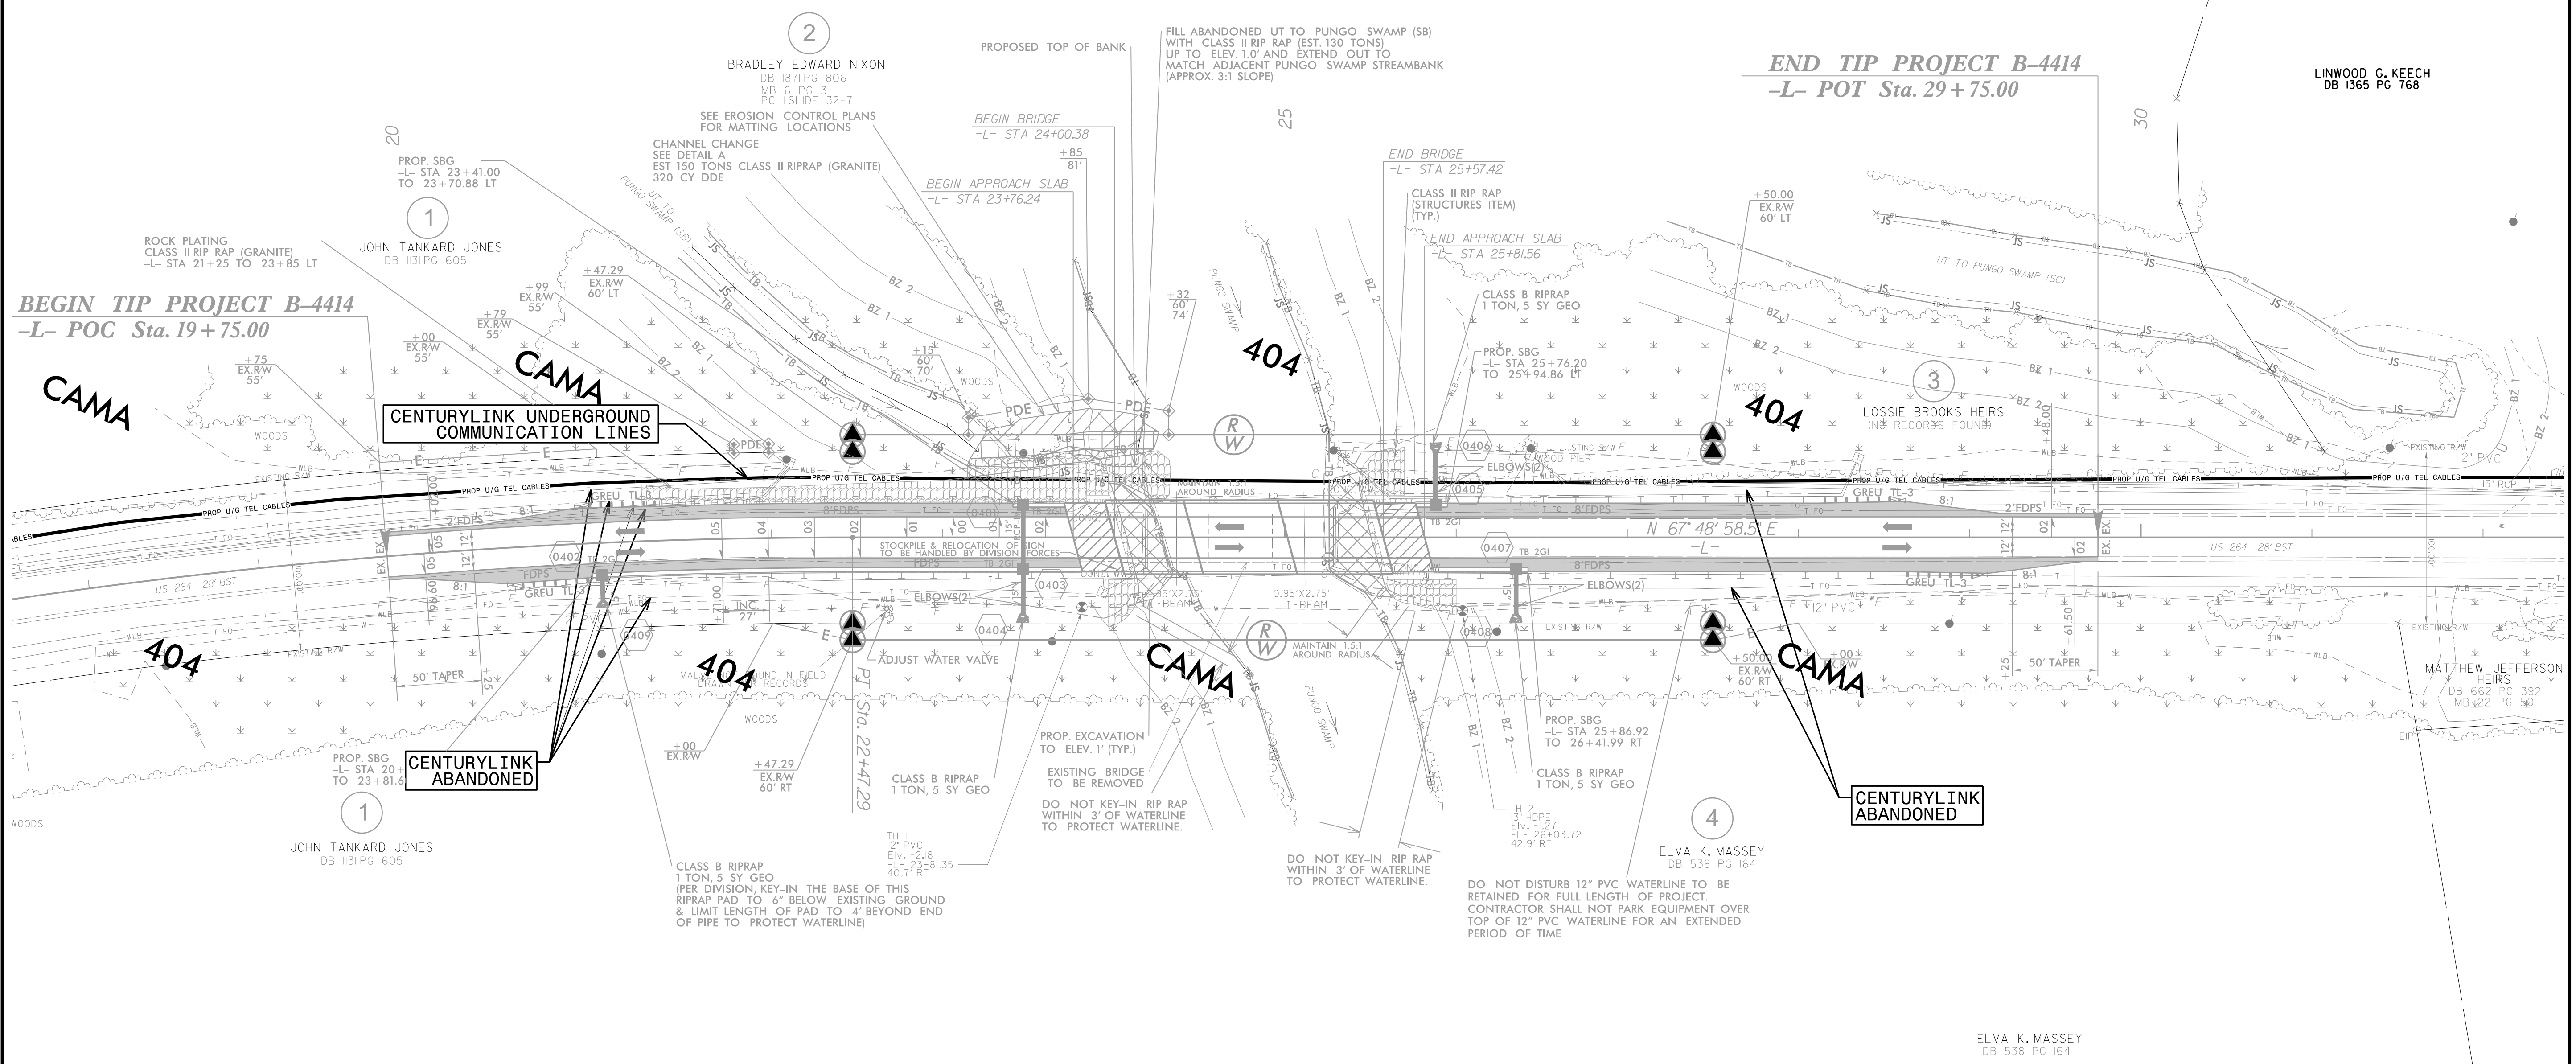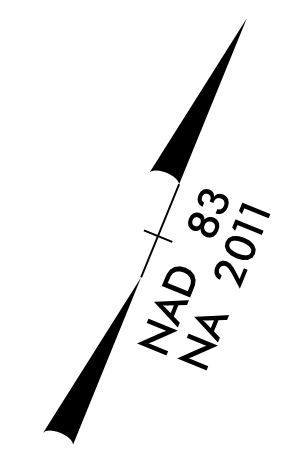

14-JAN-2021 14:45
 J:\On-Coll\Projects\B-4414_Beaufort\Utilities\B4414_ut_rdy4_u02_psh.dgn
 Author: ALBERT SANCHEZ

Michael Baker
INTERNATIONAL
 Michael Baker Engineering, Inc.
 8000 Regency Parkway, Suite 600
 Cary, NC 27518
 919-463-5488