

**TIP PROJECT: BR-0011**

04-FEB-2021 14:40 S:\Server\Files\PROJECTS\2018\A2018307.00\_VHB\_BR-0011\Div-14\Design\Utilities\Engineering\UBO\Proj\BR0011\_ut\_1sh\_U001.psh.dgn




STATE OF NORTH CAROLINA  
DIVISION OF HIGHWAYS

**UTILITIES BY OTHERS PLANS  
CHEROKEE COUNTY**


**LOCATION: BRIDGE 190002 ON NC 141 OVER SLOW CREEK**  
**TYPE OF WORK: POWER DISTRIBUTION & TELECOM**

T.I.P. NO.	SHEET NO.
BR-0011	UO-1

**NOTE:**  
ALL UTILITY WORK SHOWN ON THIS SHEET IS DONE BY OTHERS.  
NO PAYMENT WILL BE MADE TO THE CONTRACTOR FOR UTILITY WORK SHOWN ON THIS SHEET.

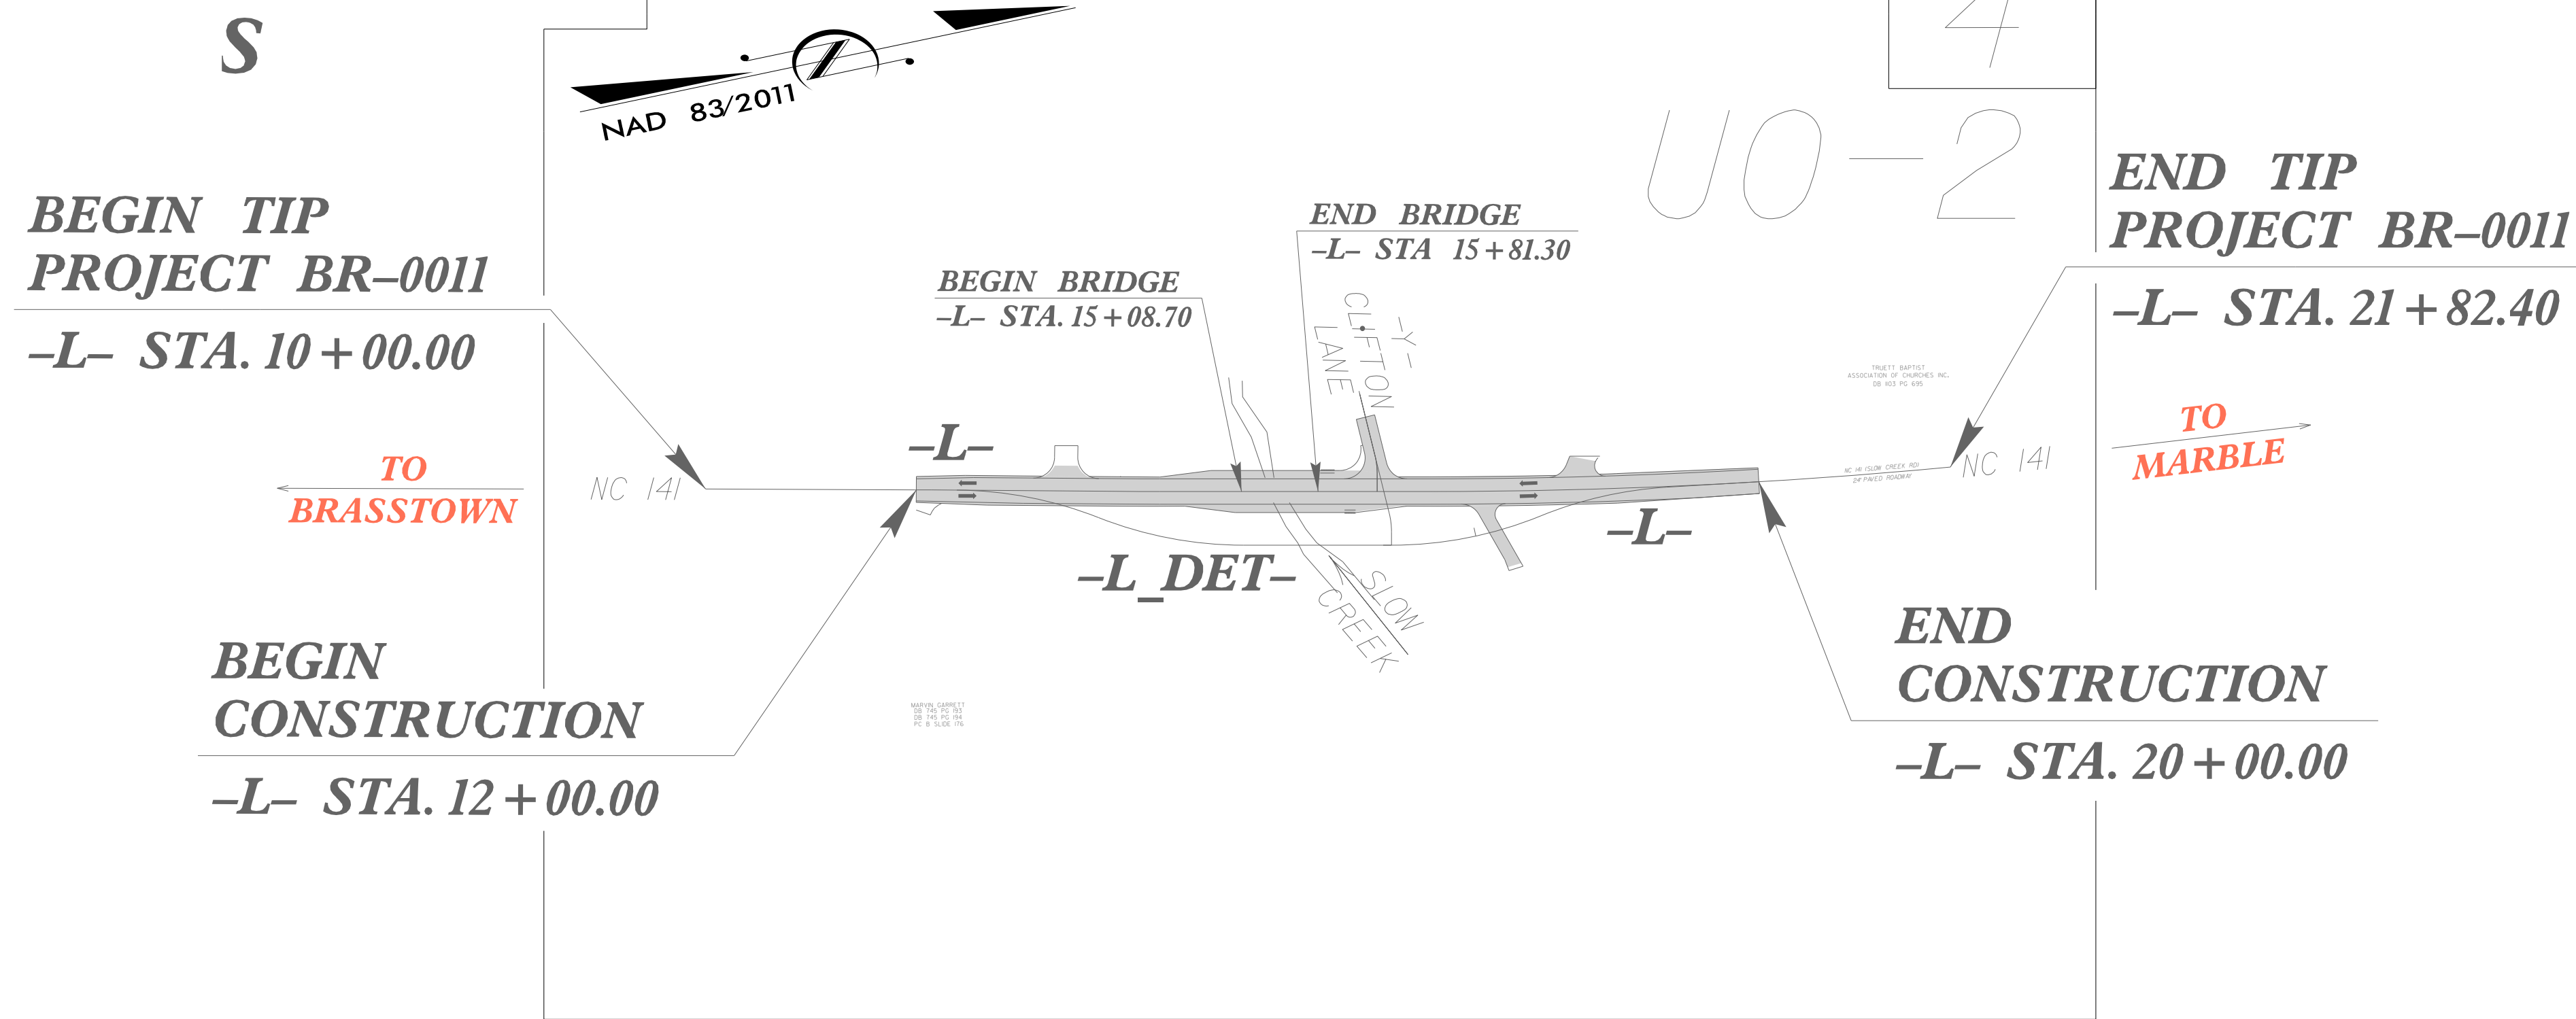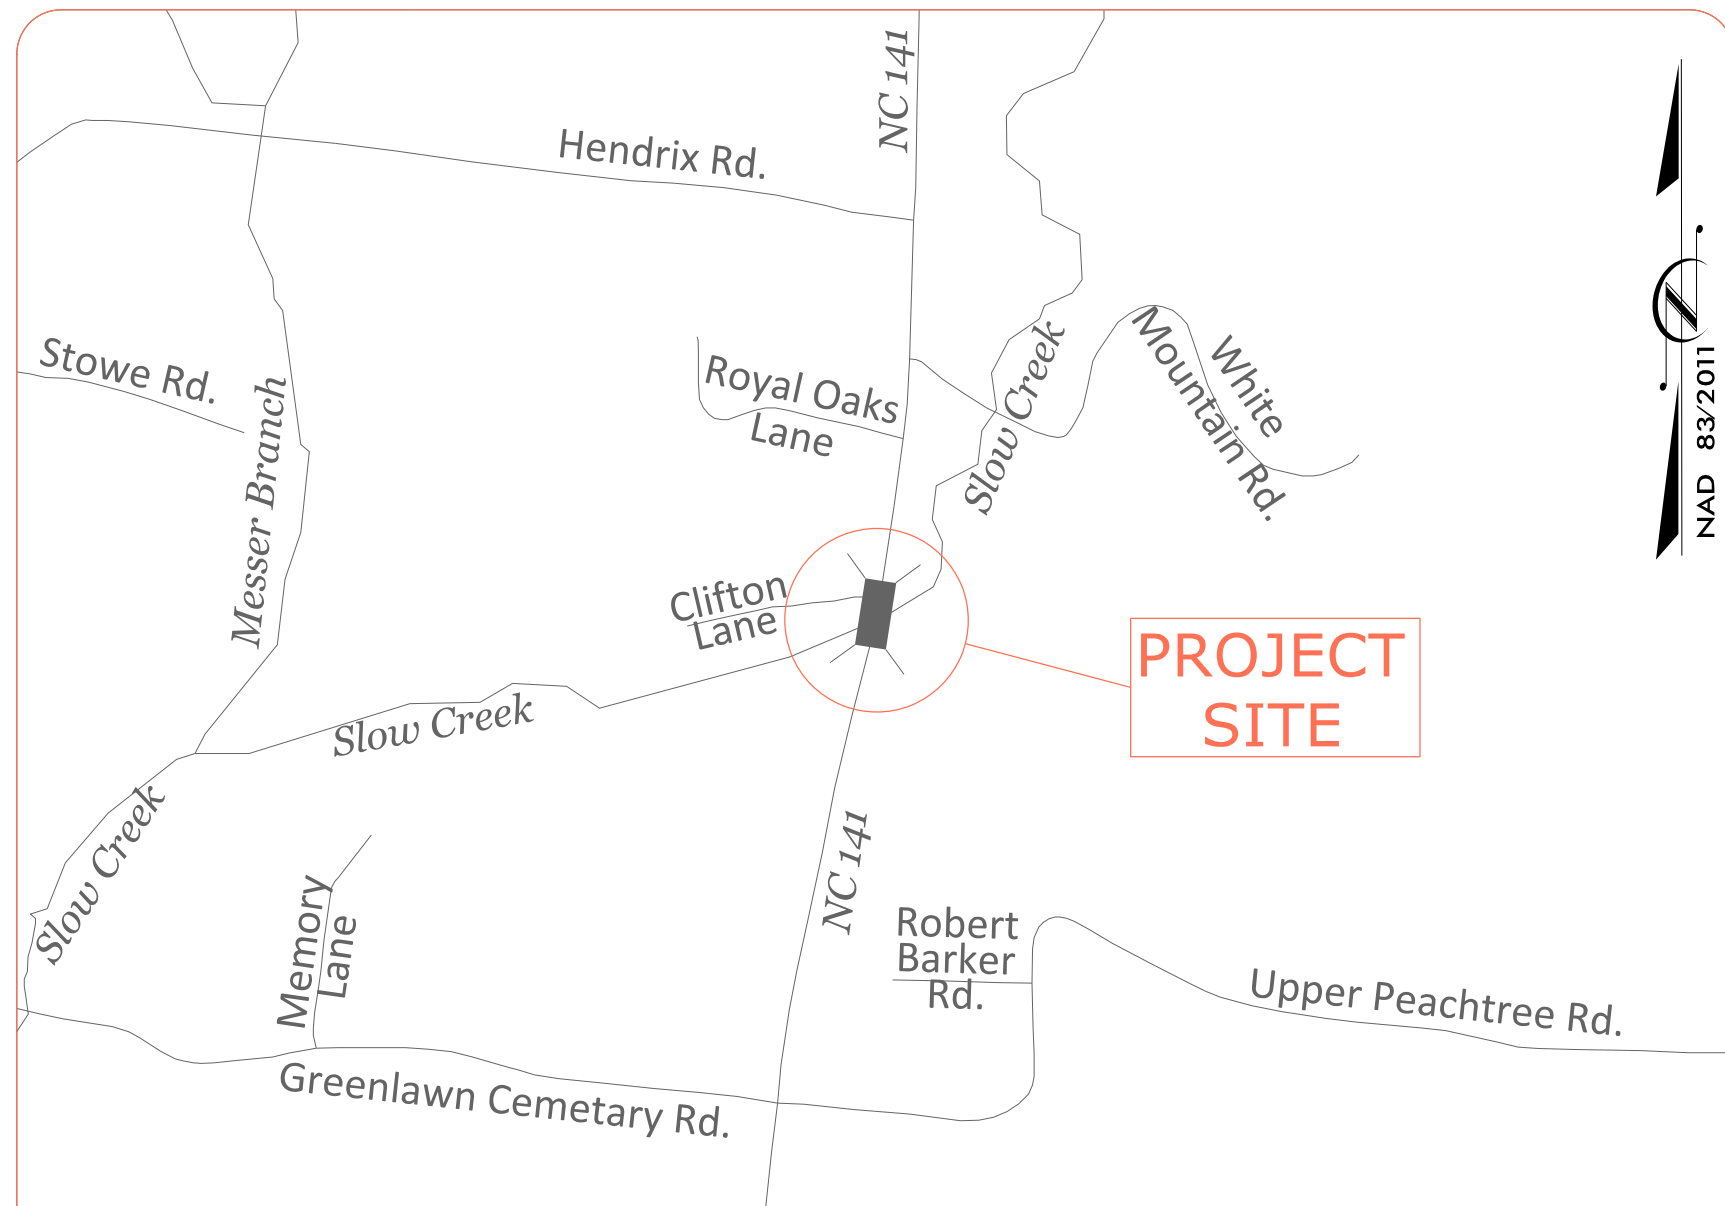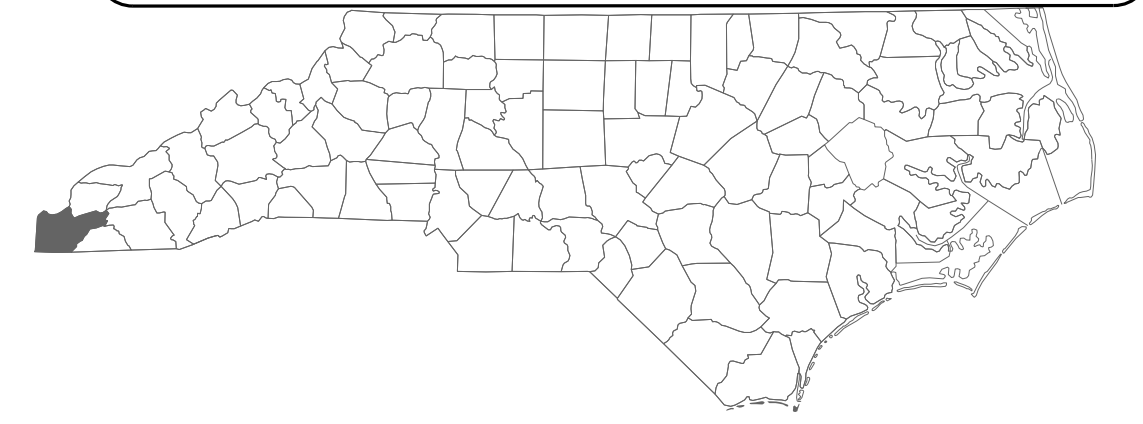

THIS PROJECT IS NOT WITHIN ANY MUNICIPAL BOUNDARIES.  
CLEARING ON THIS PROJECT SHALL BE PERFORMED TO THE LIMITS ESTABLISHED BY METHOD II.

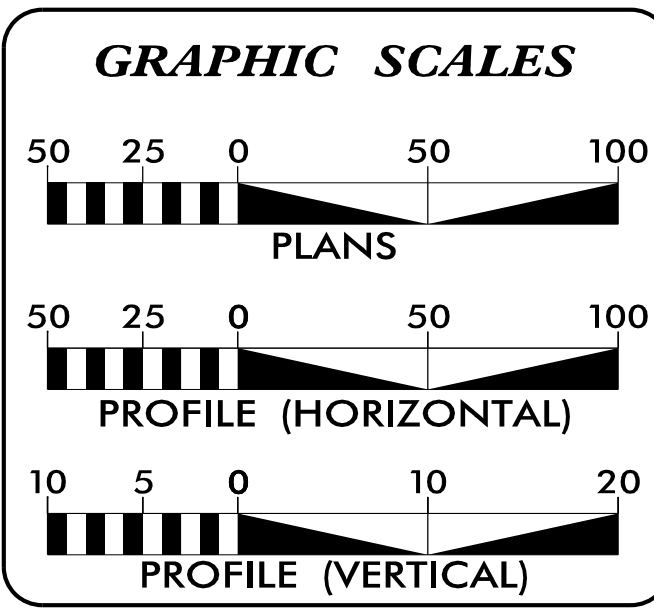

**INDEX OF SHEETS**

SHEET NO.	DESCRIPTION
UO-1	TITLE SHEET
UO-2	UBO PLAN SHEET

**UTILITY OWNERS WITH CONFLICTS**

(A) POWER DISTRIBUTION - TOWN OF MURPHY  
(B) TELECOM - FRONTIER  
(C) TELECOM - CABLE TV  
(D) WATERSEWER - TOWN OF MURPHY

PREPARED IN THE OFFICE OF:

**HINDE ENGINEERING**  
License No. C-2639  
10815 Sikes Place, Suite 210 Charlotte, NC 28277  
(704) 814-4407

Michael E. Davis	UTILITY COORDINATION PROJECT MANAGER
Todd E. Butner	PROJECT UTILITY COORDINATOR
Ryan D. Cunniff	PROJECT UTILITY DESIGNER



**DIVISION OF HIGHWAYS UTILITIES UNIT**  
1555 MAIL SERVICES CENTER  
RALEIGH NC 27699-1555  
PHONE (919) 707-6690  
FAX (919) 250-4151

**Michael Bright** UTILITIES REGIONAL ENGINEER  
**Jong-Tae Yoon, PE** UTILITIES ENGINEER  
**Amy Dupree** UTILITIES AREA COORDINATOR  
**Steve Trexler** UTILITIES COORDINATOR

### UTILITIES BY OTHERS

NOTE:  
 ALL UTILITY WORK SHOWN ON THIS SHEET WILL BE DONE BY OTHERS.  
 NO PAYMENT WILL BE MADE TO THE CONTRACTOR FOR UTILITY WORK SHOWN ON THIS SHEET.

DETOUR DESIGN  
 SPEED = (35 MPH)

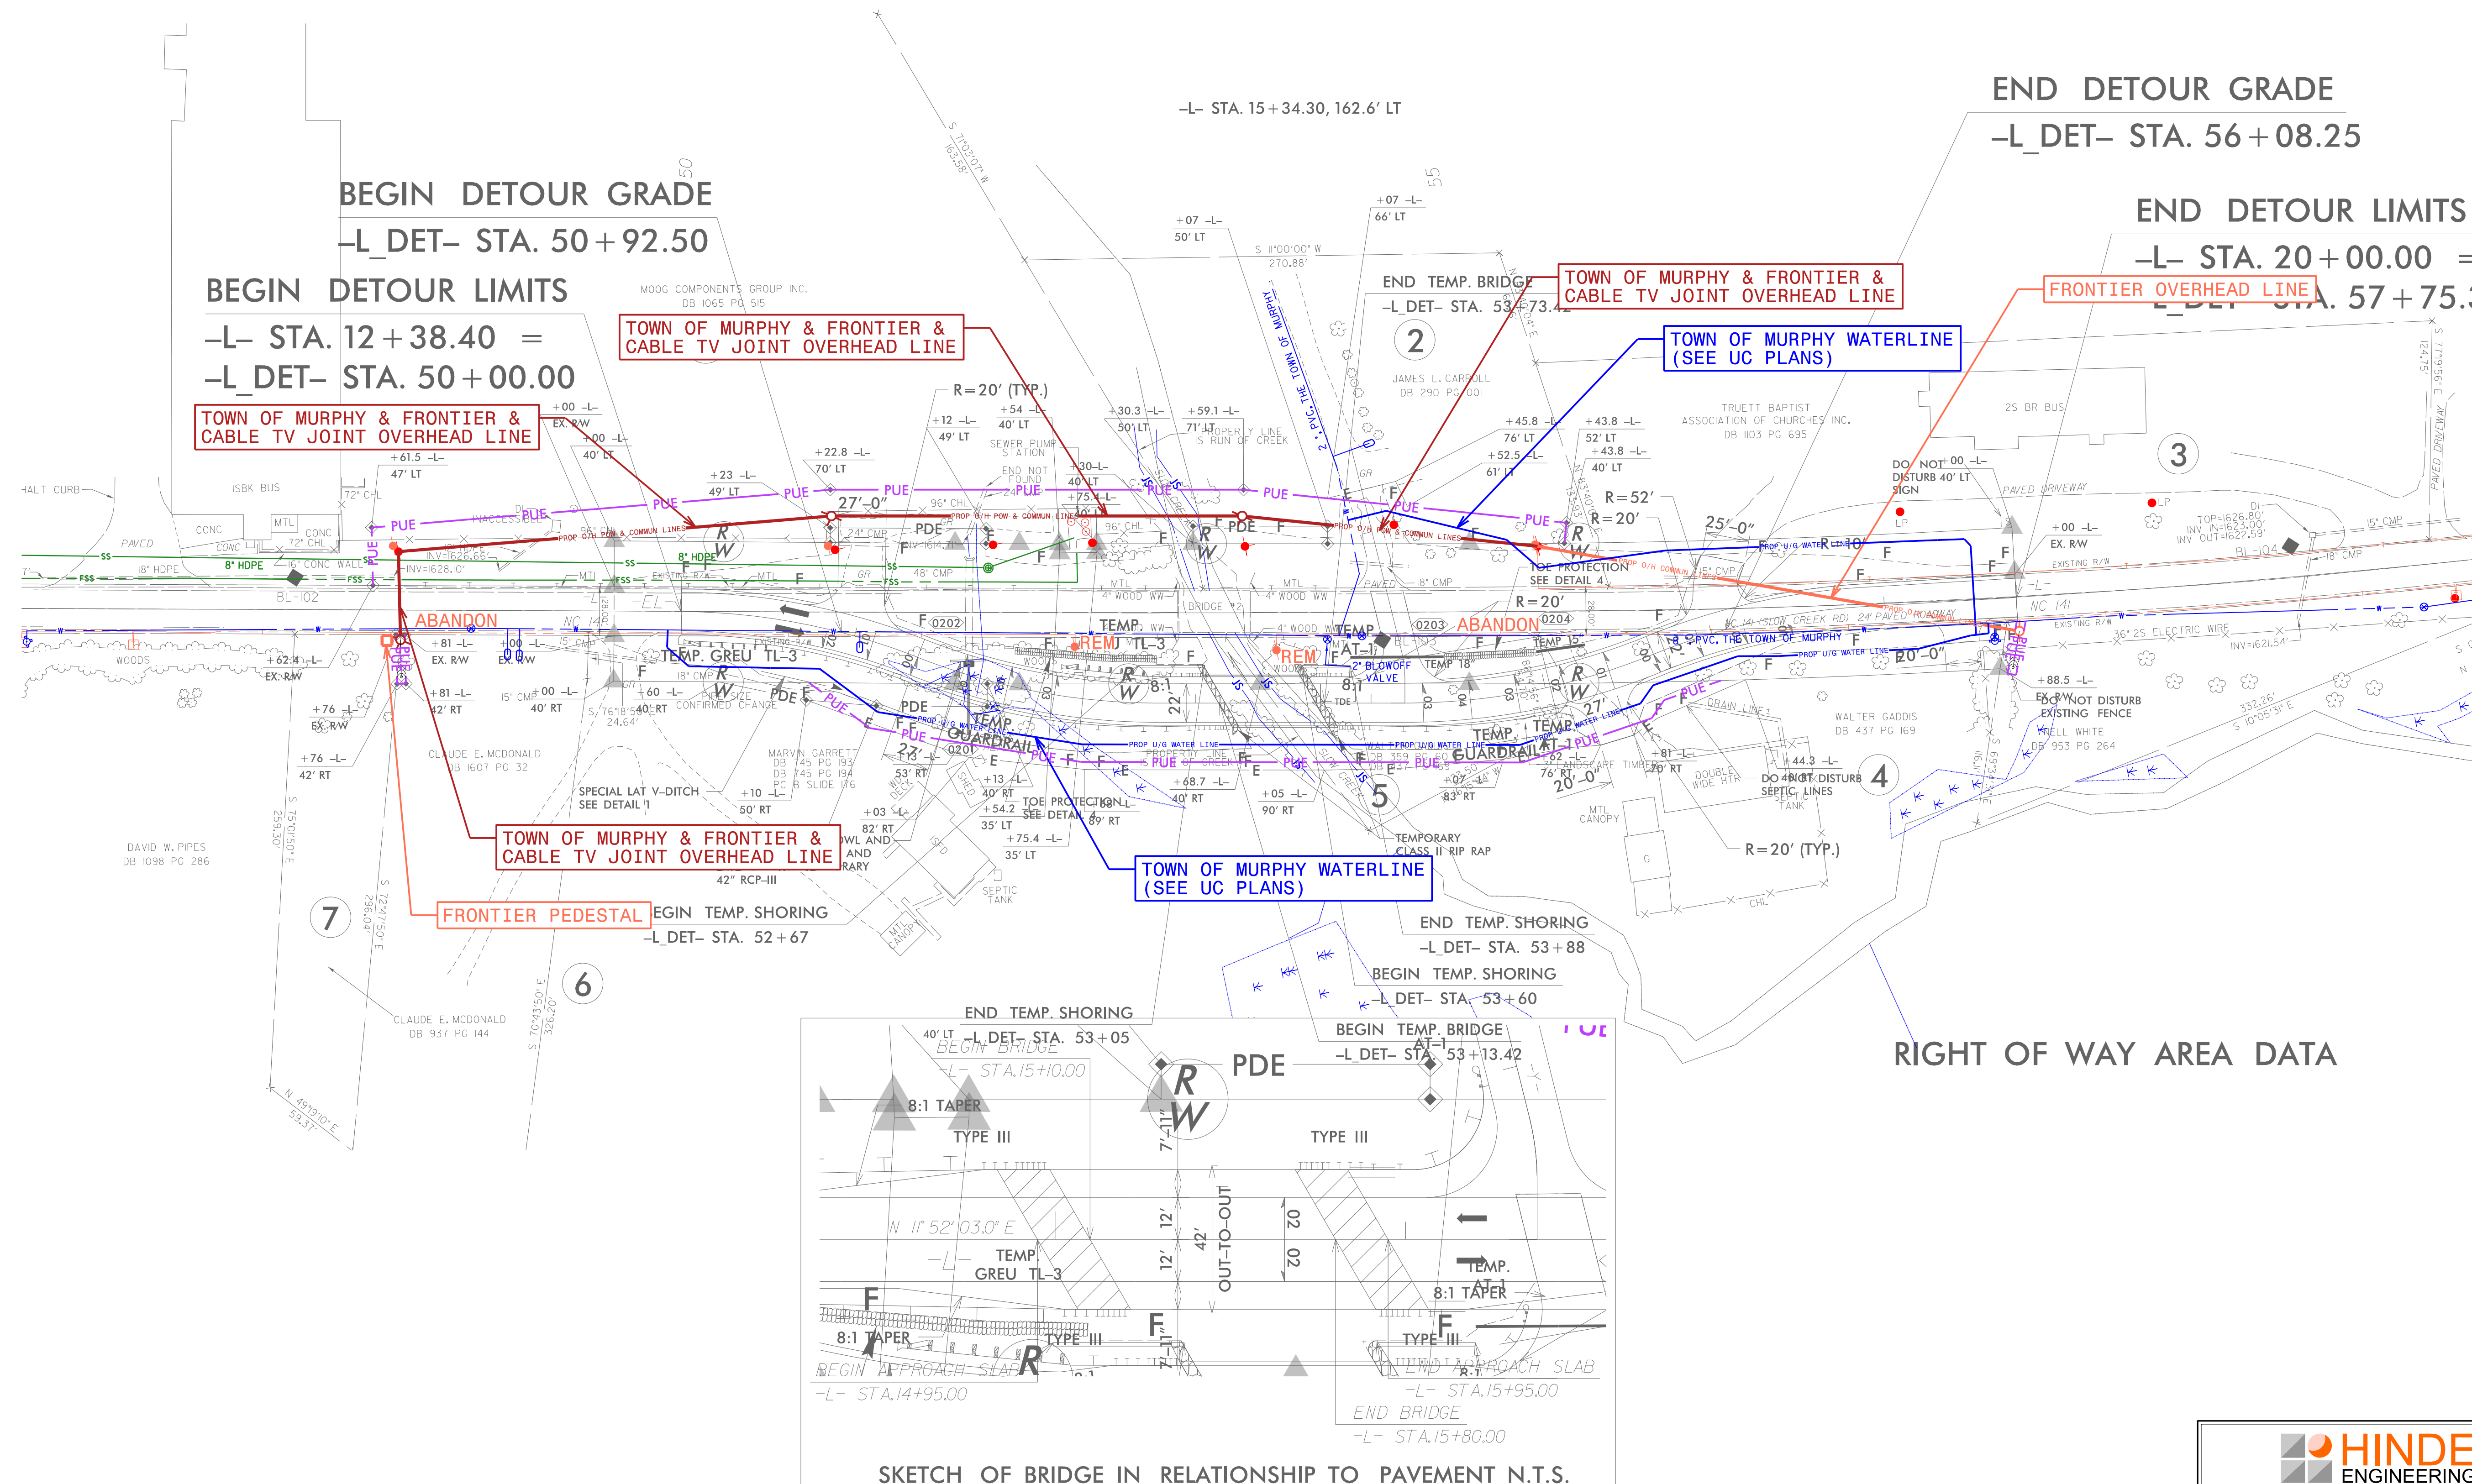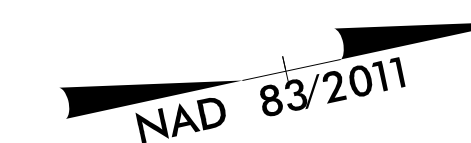

C:\FEB-2011\4-2\PROJECTS\2018\A2018307\00\_VHB\_BR-0011\_Div-14\Design\Utilities\Engineering\UB0011\_U002\_psh.dgn  
 24-FEB-2011 14:42  
 11:55:51  
 3363811378