


5/28/19

WETHERILL ENGINEERING
 1223 Jones Franklin Rd.
 Raleigh, N.C. 27606
 License No. F-0377
 Bus: 919 851 8077
 Fax: 919 851 8107

TRANSPORTATION PLANNING/DESIGN - BRIDGE/STRUCTURE DESIGN
 CIVIL/SITE DESIGN - GIS/GPS - CONSTRUCTION OBSERVATION


PROJECT REFERENCE NO. R-5797	SHEET NO. 20
ROADWAY DESIGN ENGINEER 1/5/2021 13:03:56 EST	HYDRAULICS ENGINEER 1/5/2021 09:12:11 PST
<p>DOCUMENT NOT CONSIDERED FINAL UNLESS ALL SIGNATURES COMPLETED</p>	

-RAB-

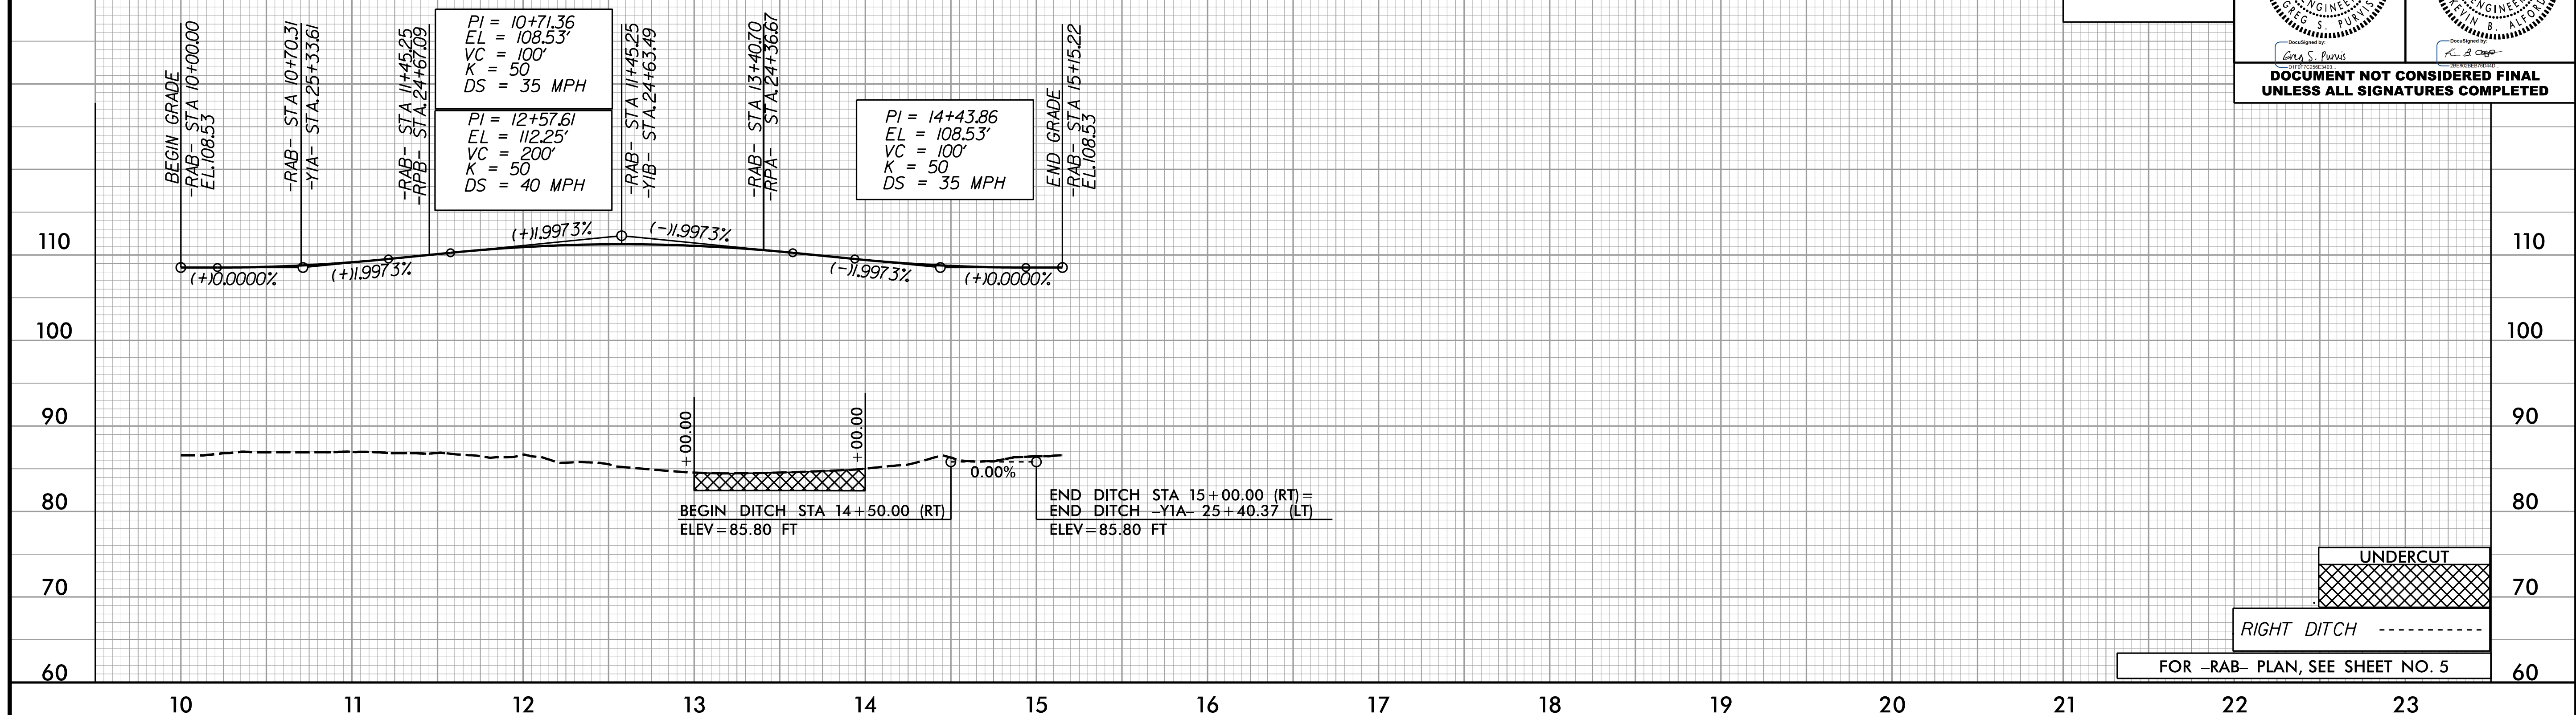

UNDERCUT
 RIGHT DITCH -----
 FOR -RAB- PLAN, SEE SHEET NO. 5

-RCD-

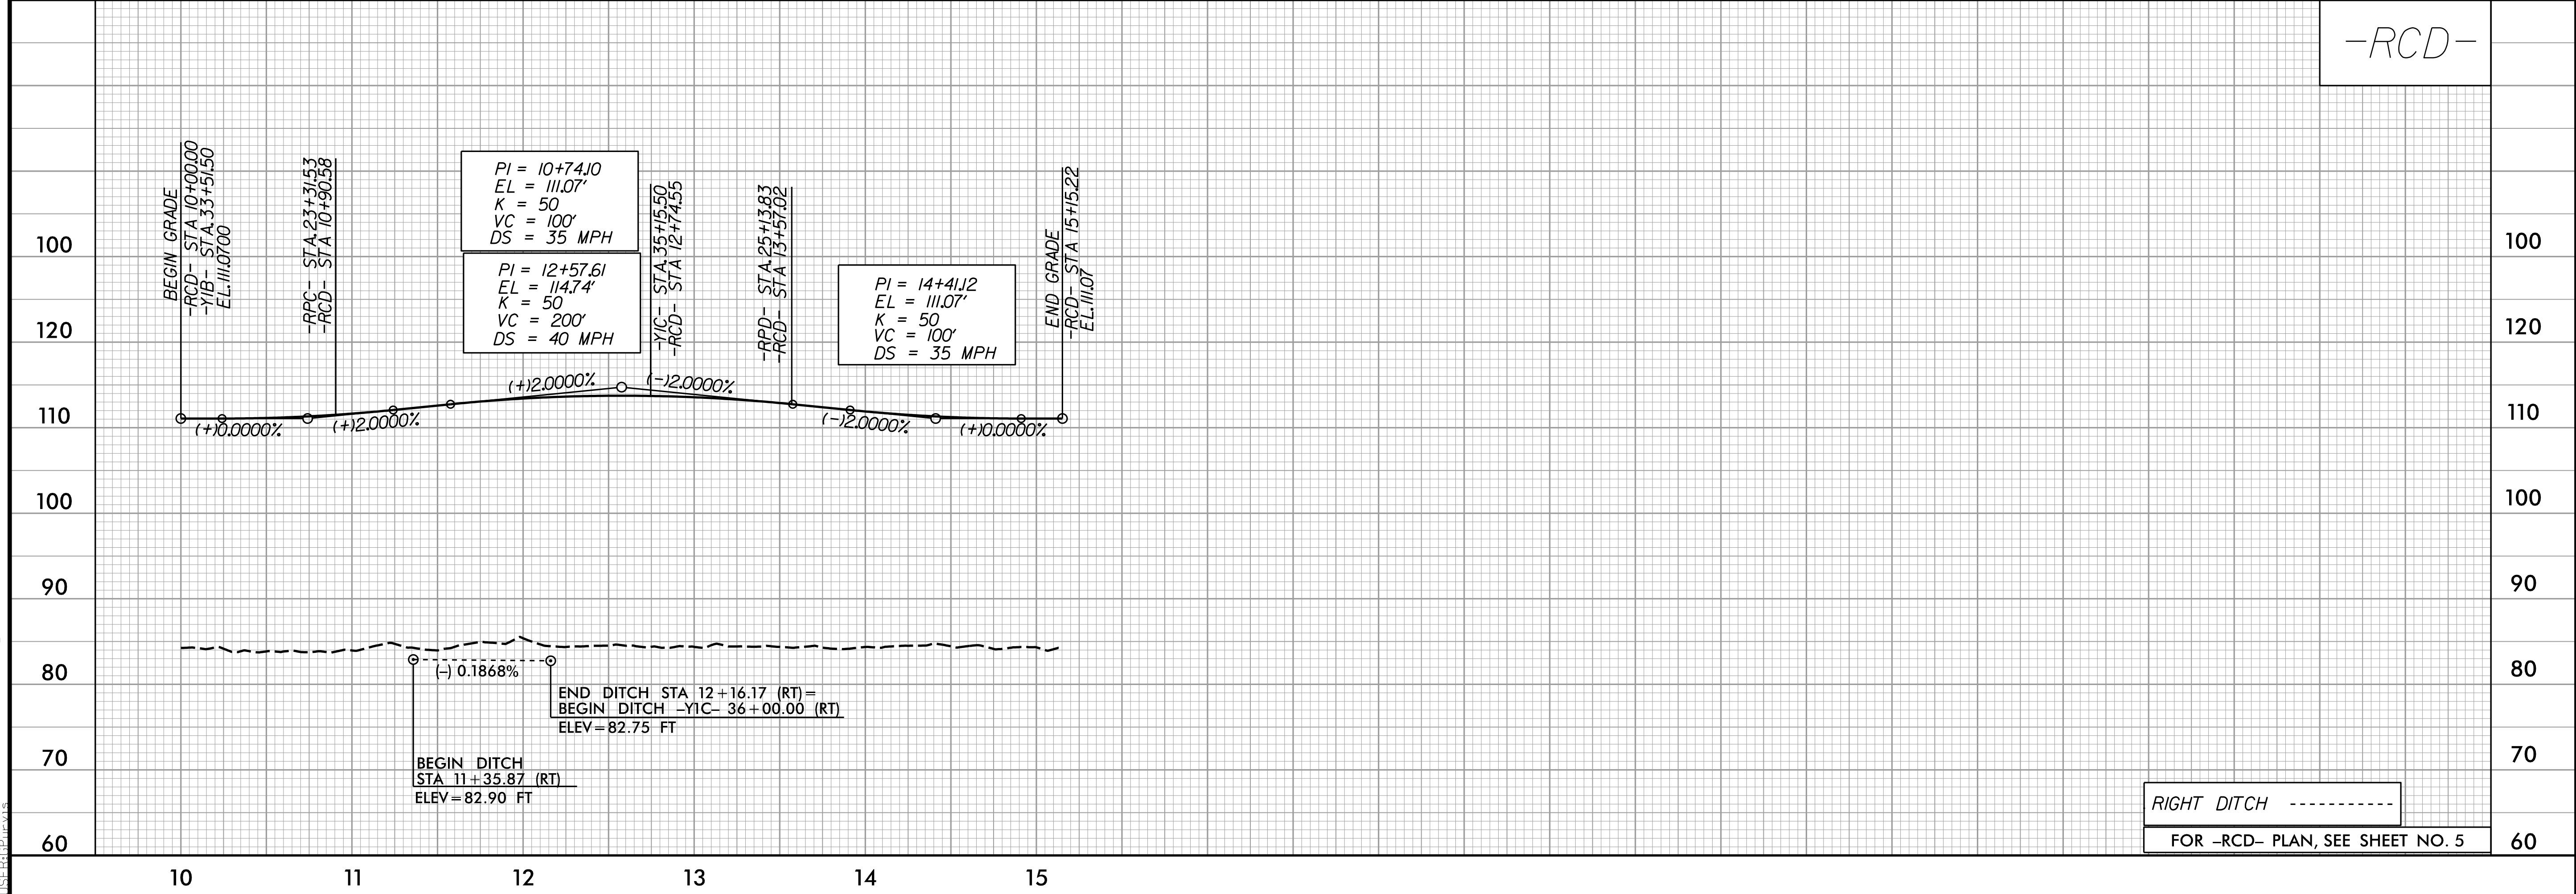

RIGHT DITCH -----
 FOR -RCD- PLAN, SEE SHEET NO. 5


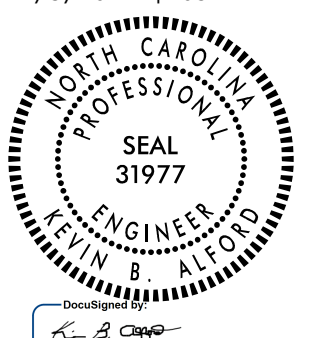
12/9/2020 8:57:57 AM R-5797_Rdy_PSH_20_PFL.dgn

5/28/21



-YIA_S-

WETHERILL ENGINEERING
 1223 Jones Franklin Rd.
 Raleigh, N.C. 27606
 License No. F-0377
 Bus: 919 851 8077
 Fax: 919 851 8107


TRANSPORTATION PLANNING/DESIGN - BRIDGE/STRUCTURE DESIGN
 CIVIL/SITE DESIGN - GIS/GPS - CONSTRUCTION OBSERVATION

PROJECT REFERENCE NO. R-5797	SHEET NO. 21
ROADWAY DESIGN ENGINEER 1/5/2021 13:03:56 EST	HYDRAULICS ENGINEER 1/5/2021 09:12:11 PST
 KEVIN S. BURNS ENGINEER SEAL 022999 NORTH CAROLINA	 KEVIN B. ALFORD ENGINEER SEAL 31977 NORTH CAROLINA
DOCUMENT NOT CONSIDERED FINAL UNLESS ALL SIGNATURES COMPLETED	


-DRI-

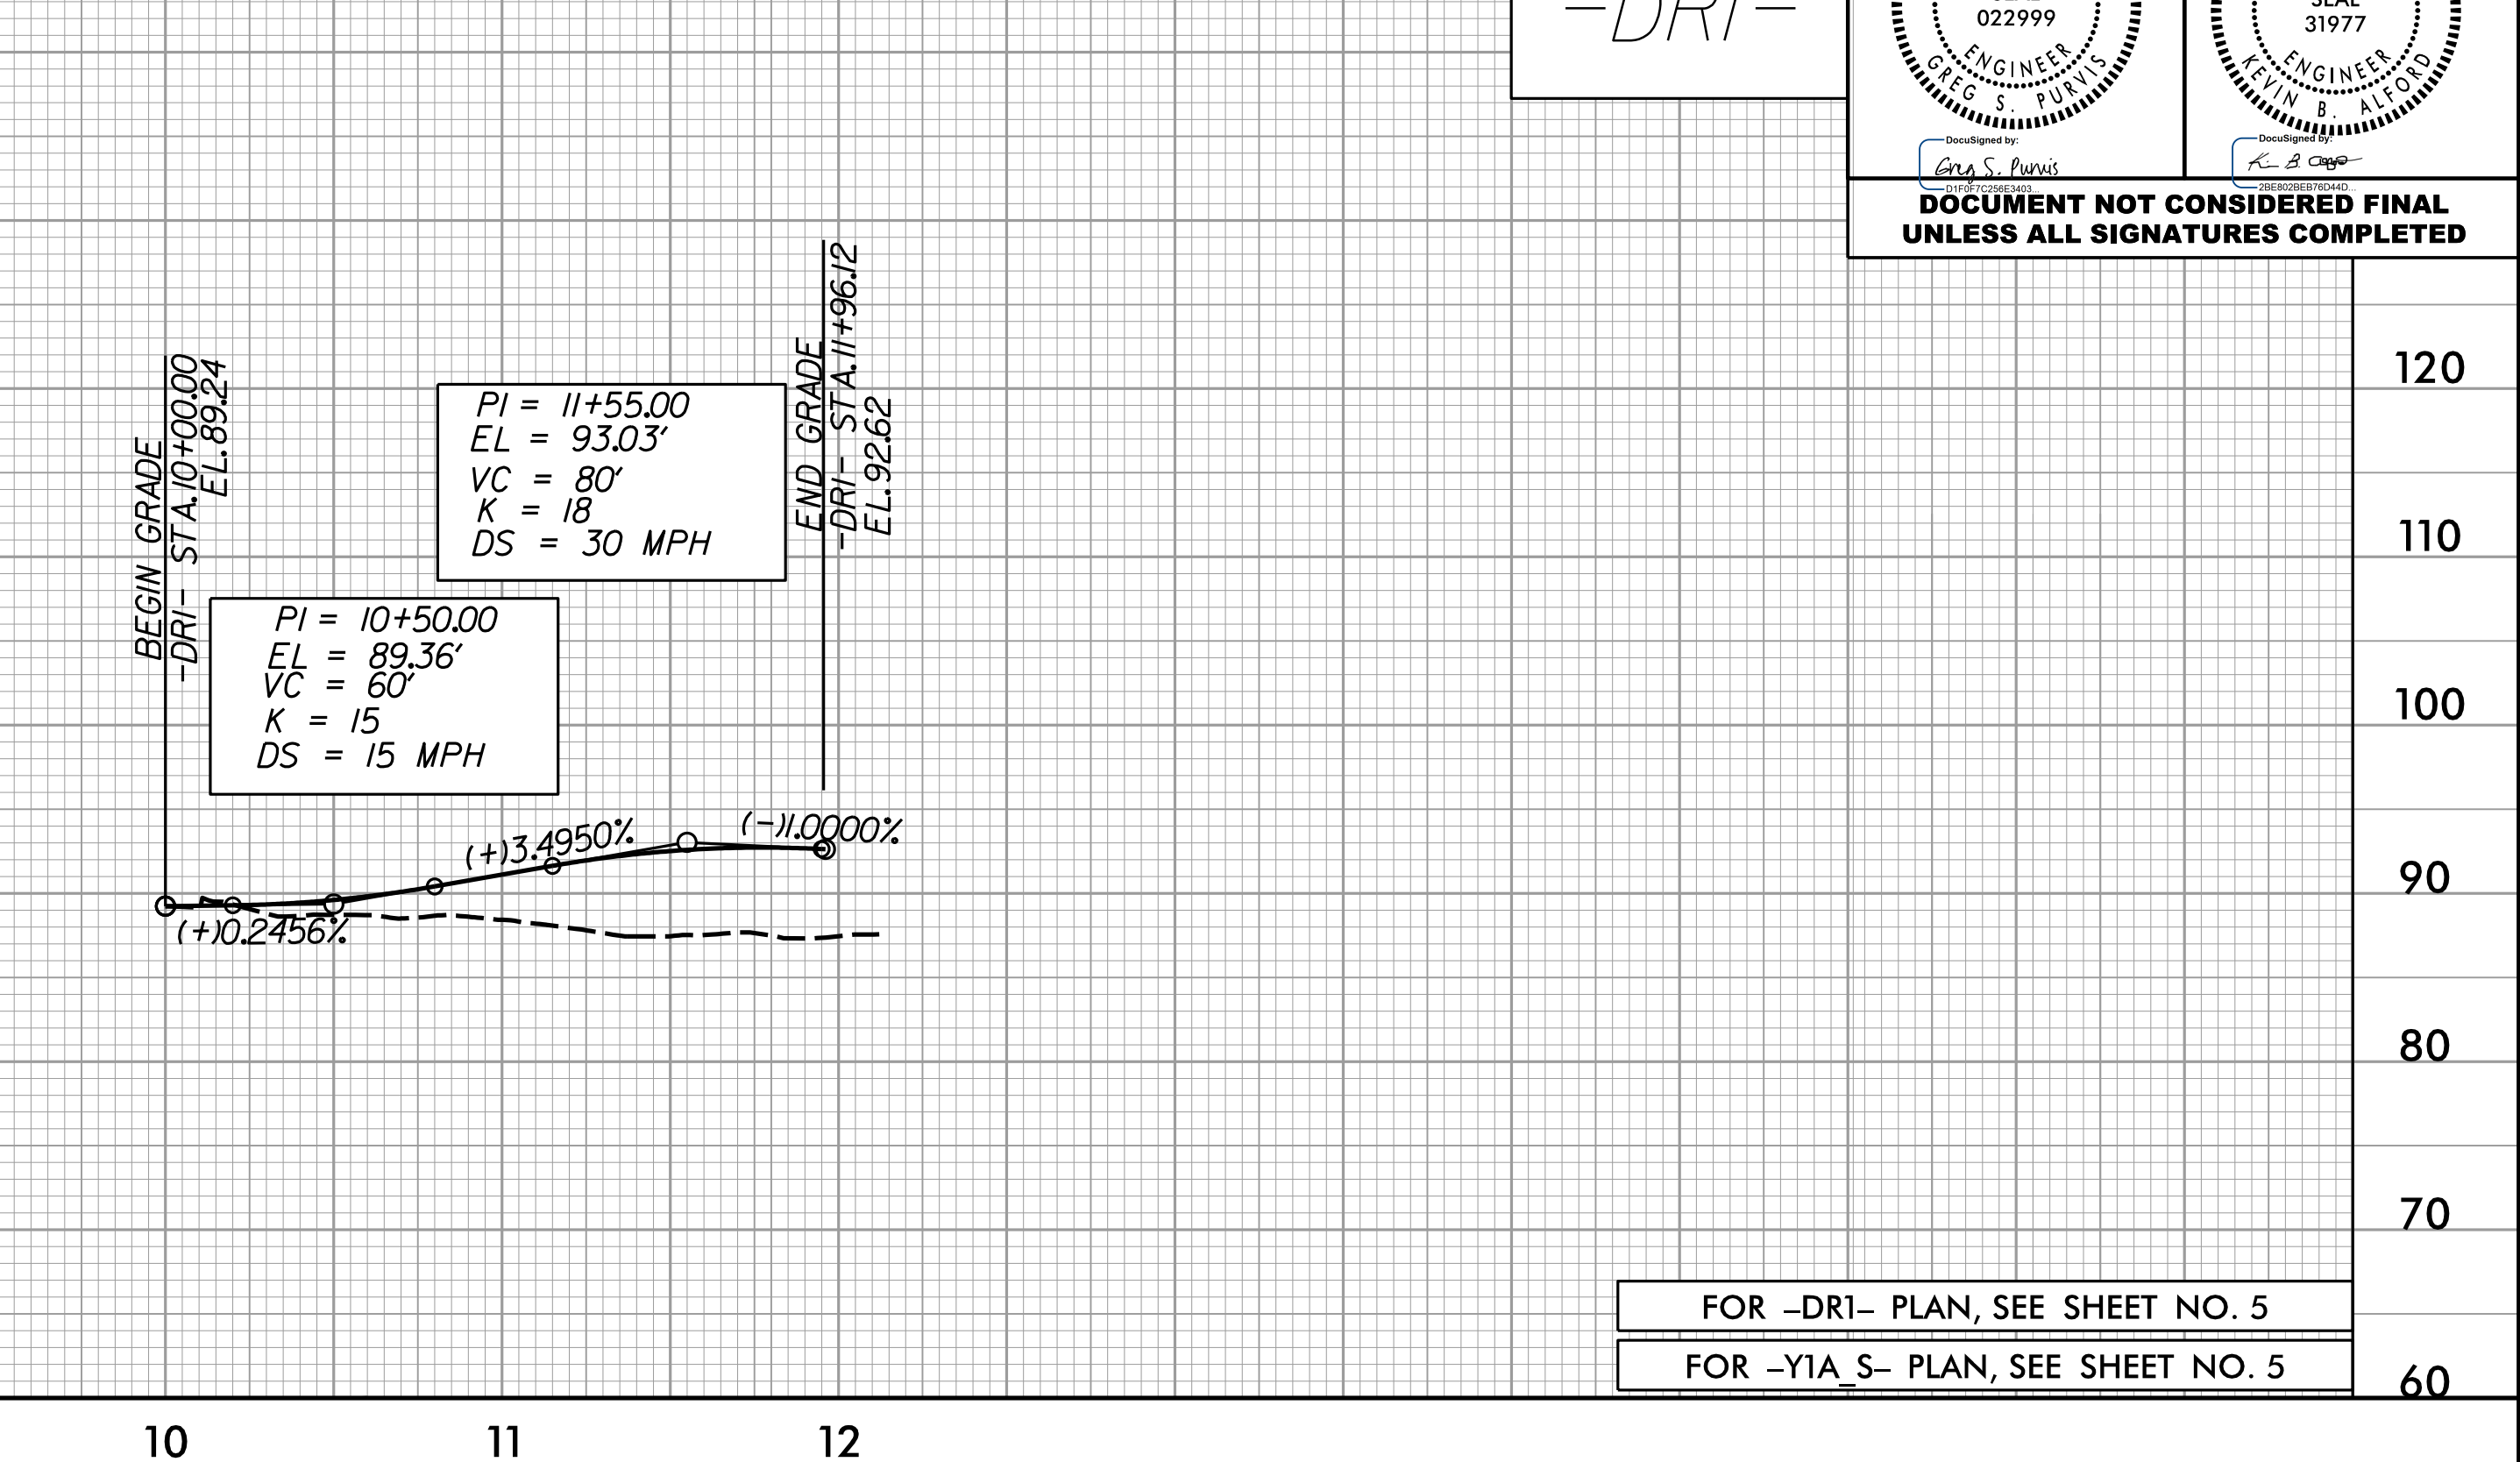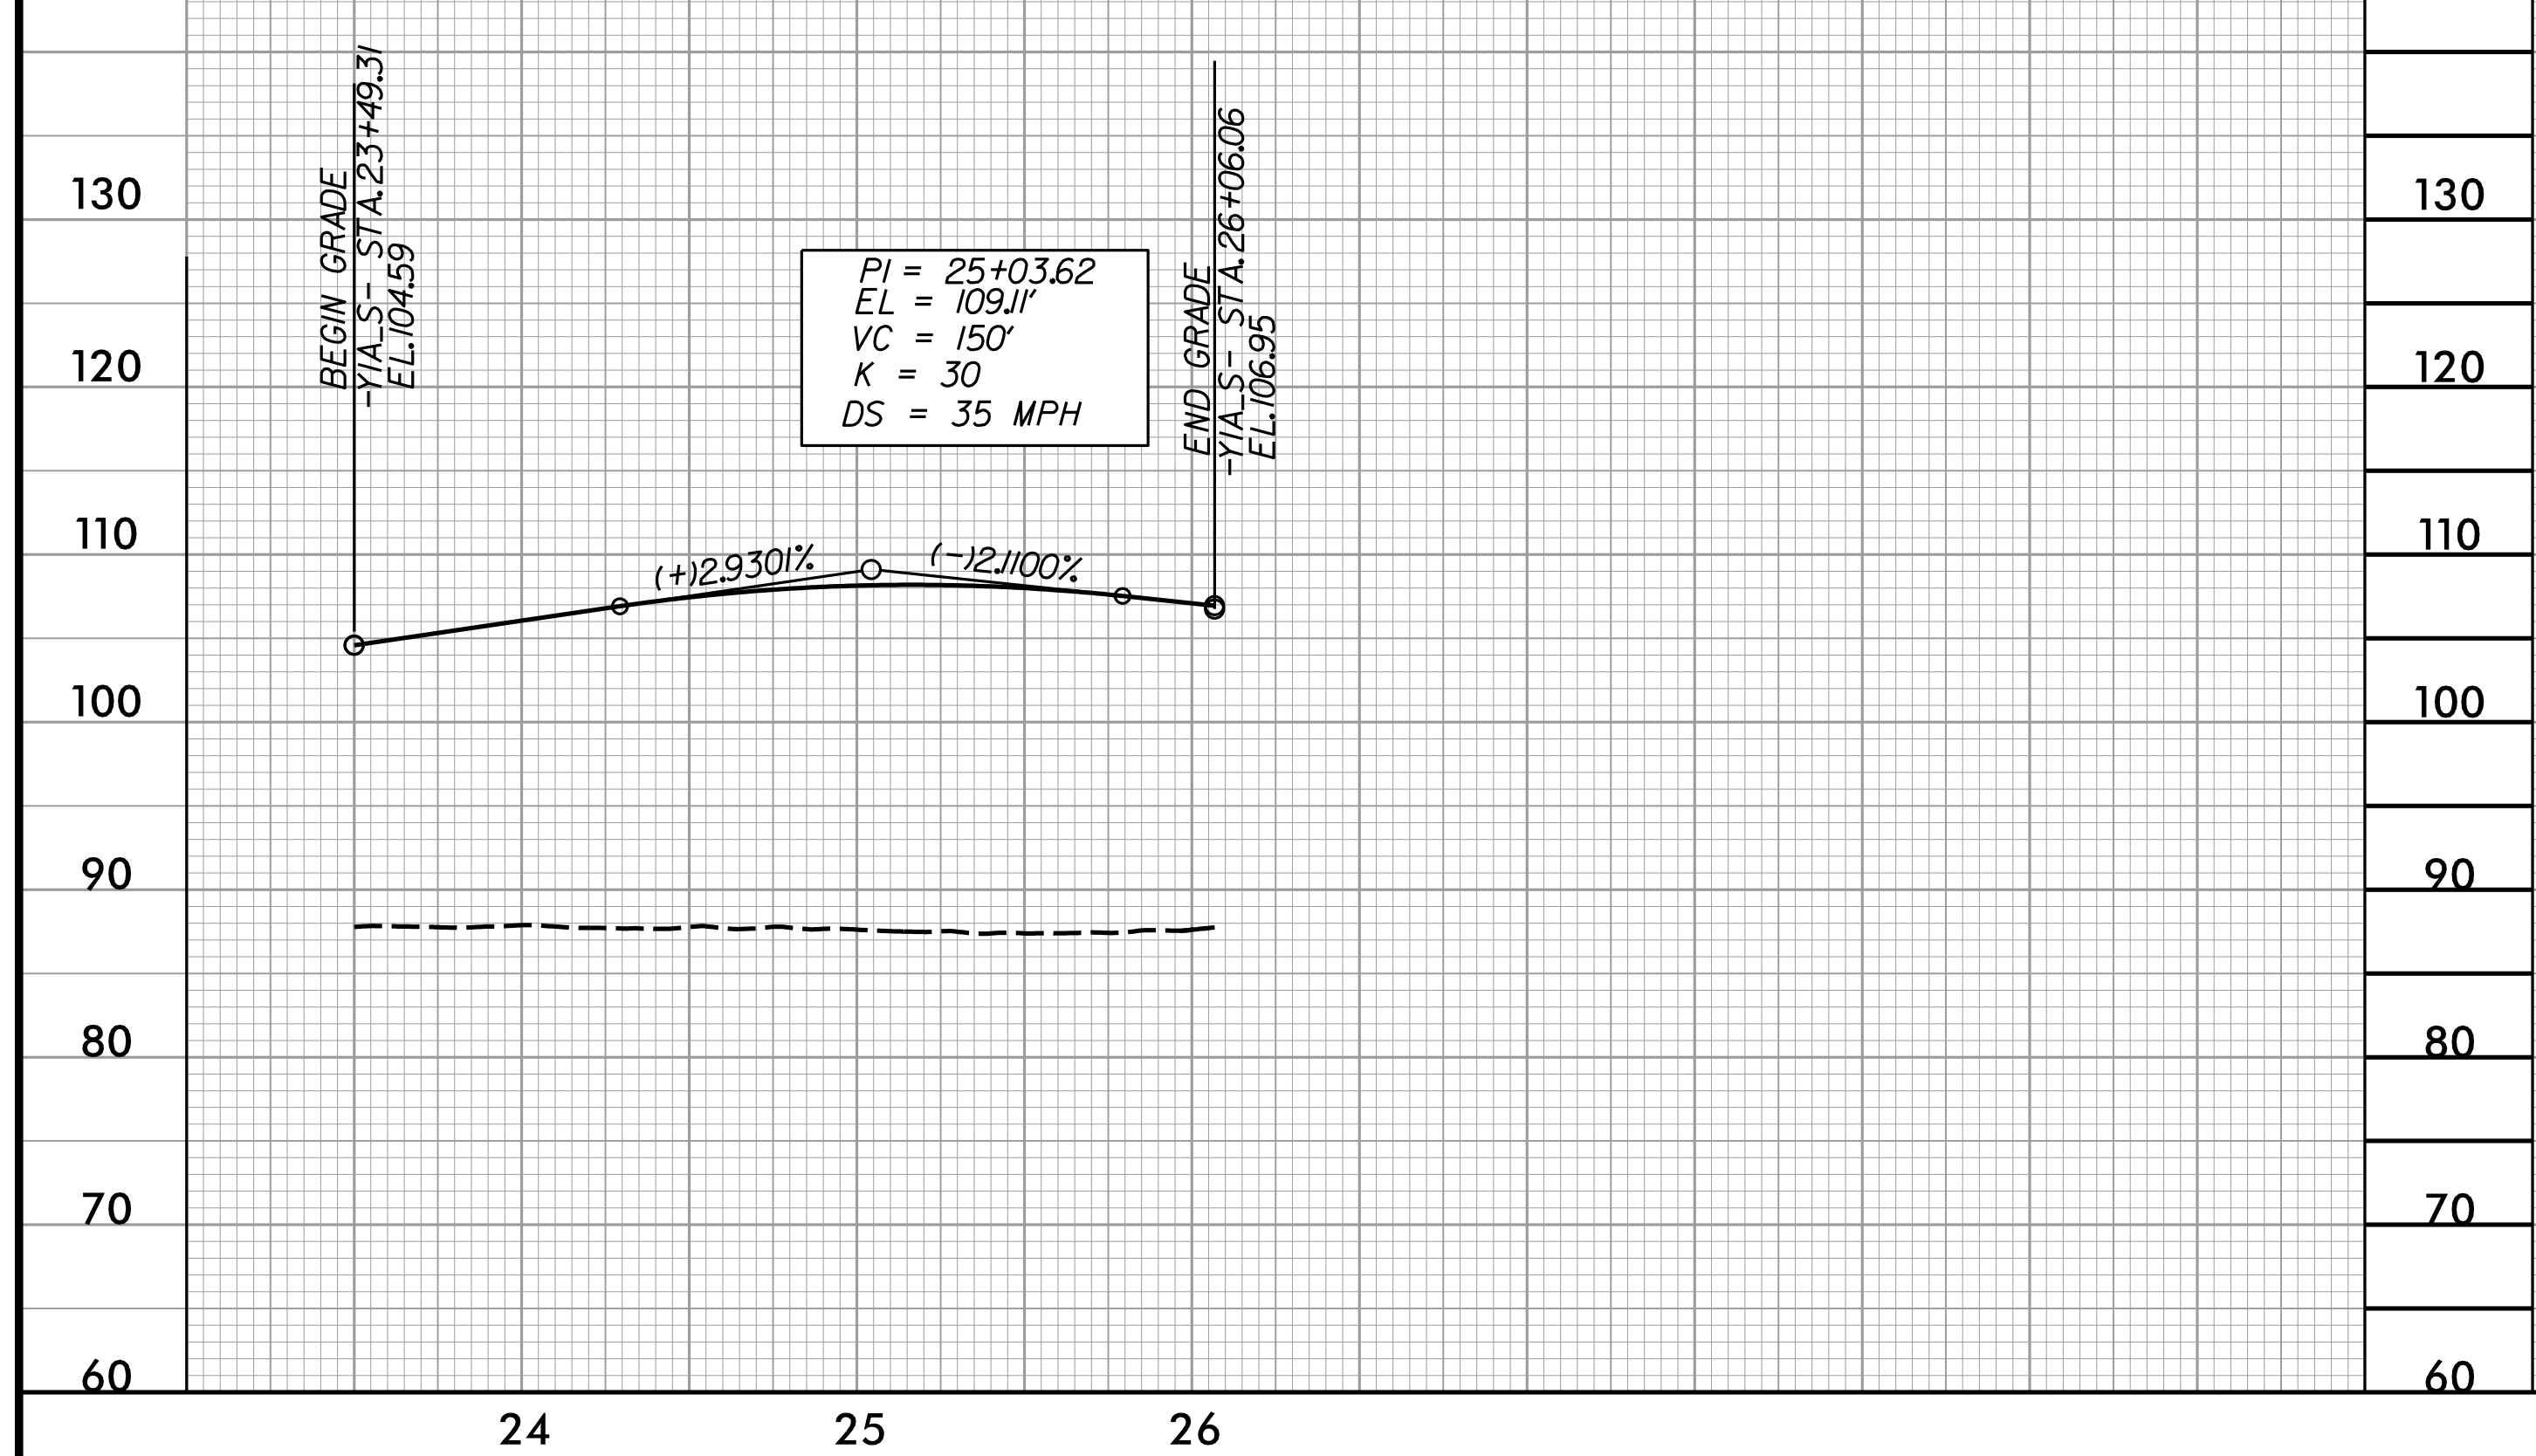

FOR -DRI- PLAN, SEE SHEET NO. 5
 FOR -YIA_S- PLAN, SEE SHEET NO. 5

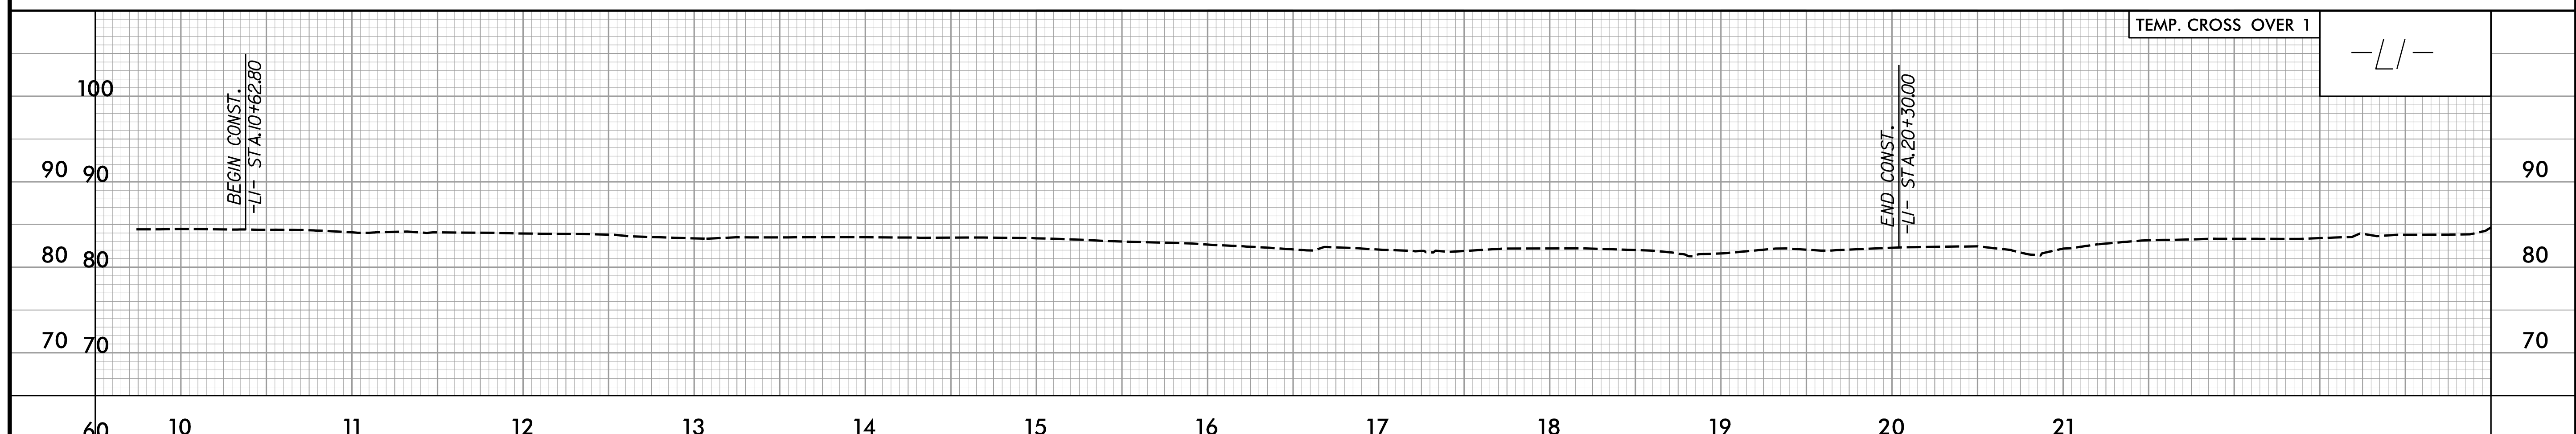

-L1-

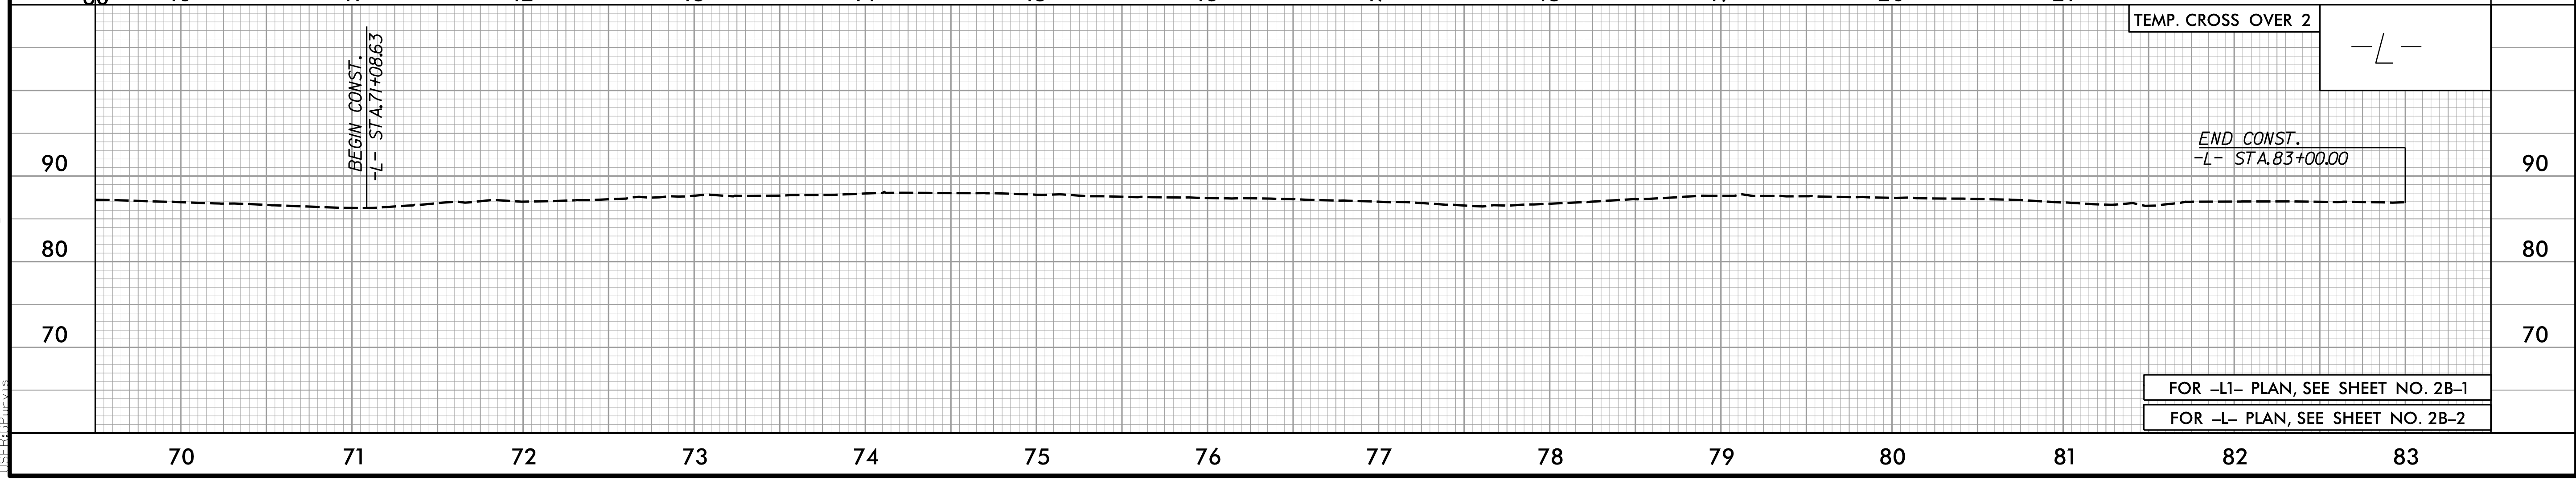

-L-

FOR -L1- PLAN, SEE SHEET NO. 2B-1
 FOR -L- PLAN, SEE SHEET NO. 2B-2

1/5/2021 10:57:17 AM - R-5797 - Rdy_PSH_21_PFL.dgn