

# STATE OF NORTH CAROLINA DIVISION OF HIGHWAYS

## CROSS-SECTION SUMMARY

NOTE: EMBANKMENT COLUMN DOES NOT INCLUDE BACKFILL FOR UNDERCUT

Station	Uncl. Exc.	Embt												
Lrev	(cu. yd.)	(cu. yd.)												
14+42.12	0	0												
15+00.00	13	11												
15+50.00	14	20												
16+00.00	6	23												
16+50.00	2	31												
17+00.00	2	35												
17+50.00	1	45												
18+00.00	1	70												
18+50.00	19	68												
19+00.00	39	54												
19+50.00	42	67												
20+00.00	33	78												
20+50.00	16	80												
20+82.00	3	54												
Station	Uncl. Exc.	Embt												
Lrev	(cu. yd.)	(cu. yd.)												
21+92.00	0	0												
22+00.00	0	38												
22+50.00	0	231												
23+00.00	0	259												
23+50.00	0	256												
24+00.00	0	209												
24+50.00	0	159												
25+00.00	0	134												
25+50.00	11	106												
26+00.00	16	75												
26+50.00	11	67												
27+00.00	16	56												
27+50.00	16	44												
28+00.00	16	26												
28+50.00	23	14												
28+82.15	12	4												

Approximate quantities only. Unclassified excavation, borrow excavation, fine grading, clearing and grubbing, and removal of existing pavement will be paid for at the lump sum price for "Grading".

### CROSS SECTION INDEX


SHEET	LINE	BEGIN STATION	END STATION
X-1	-LREV-	13+92.00	15+50.00
X-2	-LREV-	16+00.00	18+50.00
X-3	-LREV-	19+00.00	20+82.00
X-4	-LREV-	21+00.00	22+00.00
X-5	-LREV-	22+50.00	25+00.00
X-6	-LREV-	25+50.00	28+50.00
X-7	-LREV-	28+82.15	29+32.15

8/23/99



PROJ. REFERENCE NO. BR-0014	SHEET NO. X-1
--------------------------------	------------------

**BRIDGE #250025**

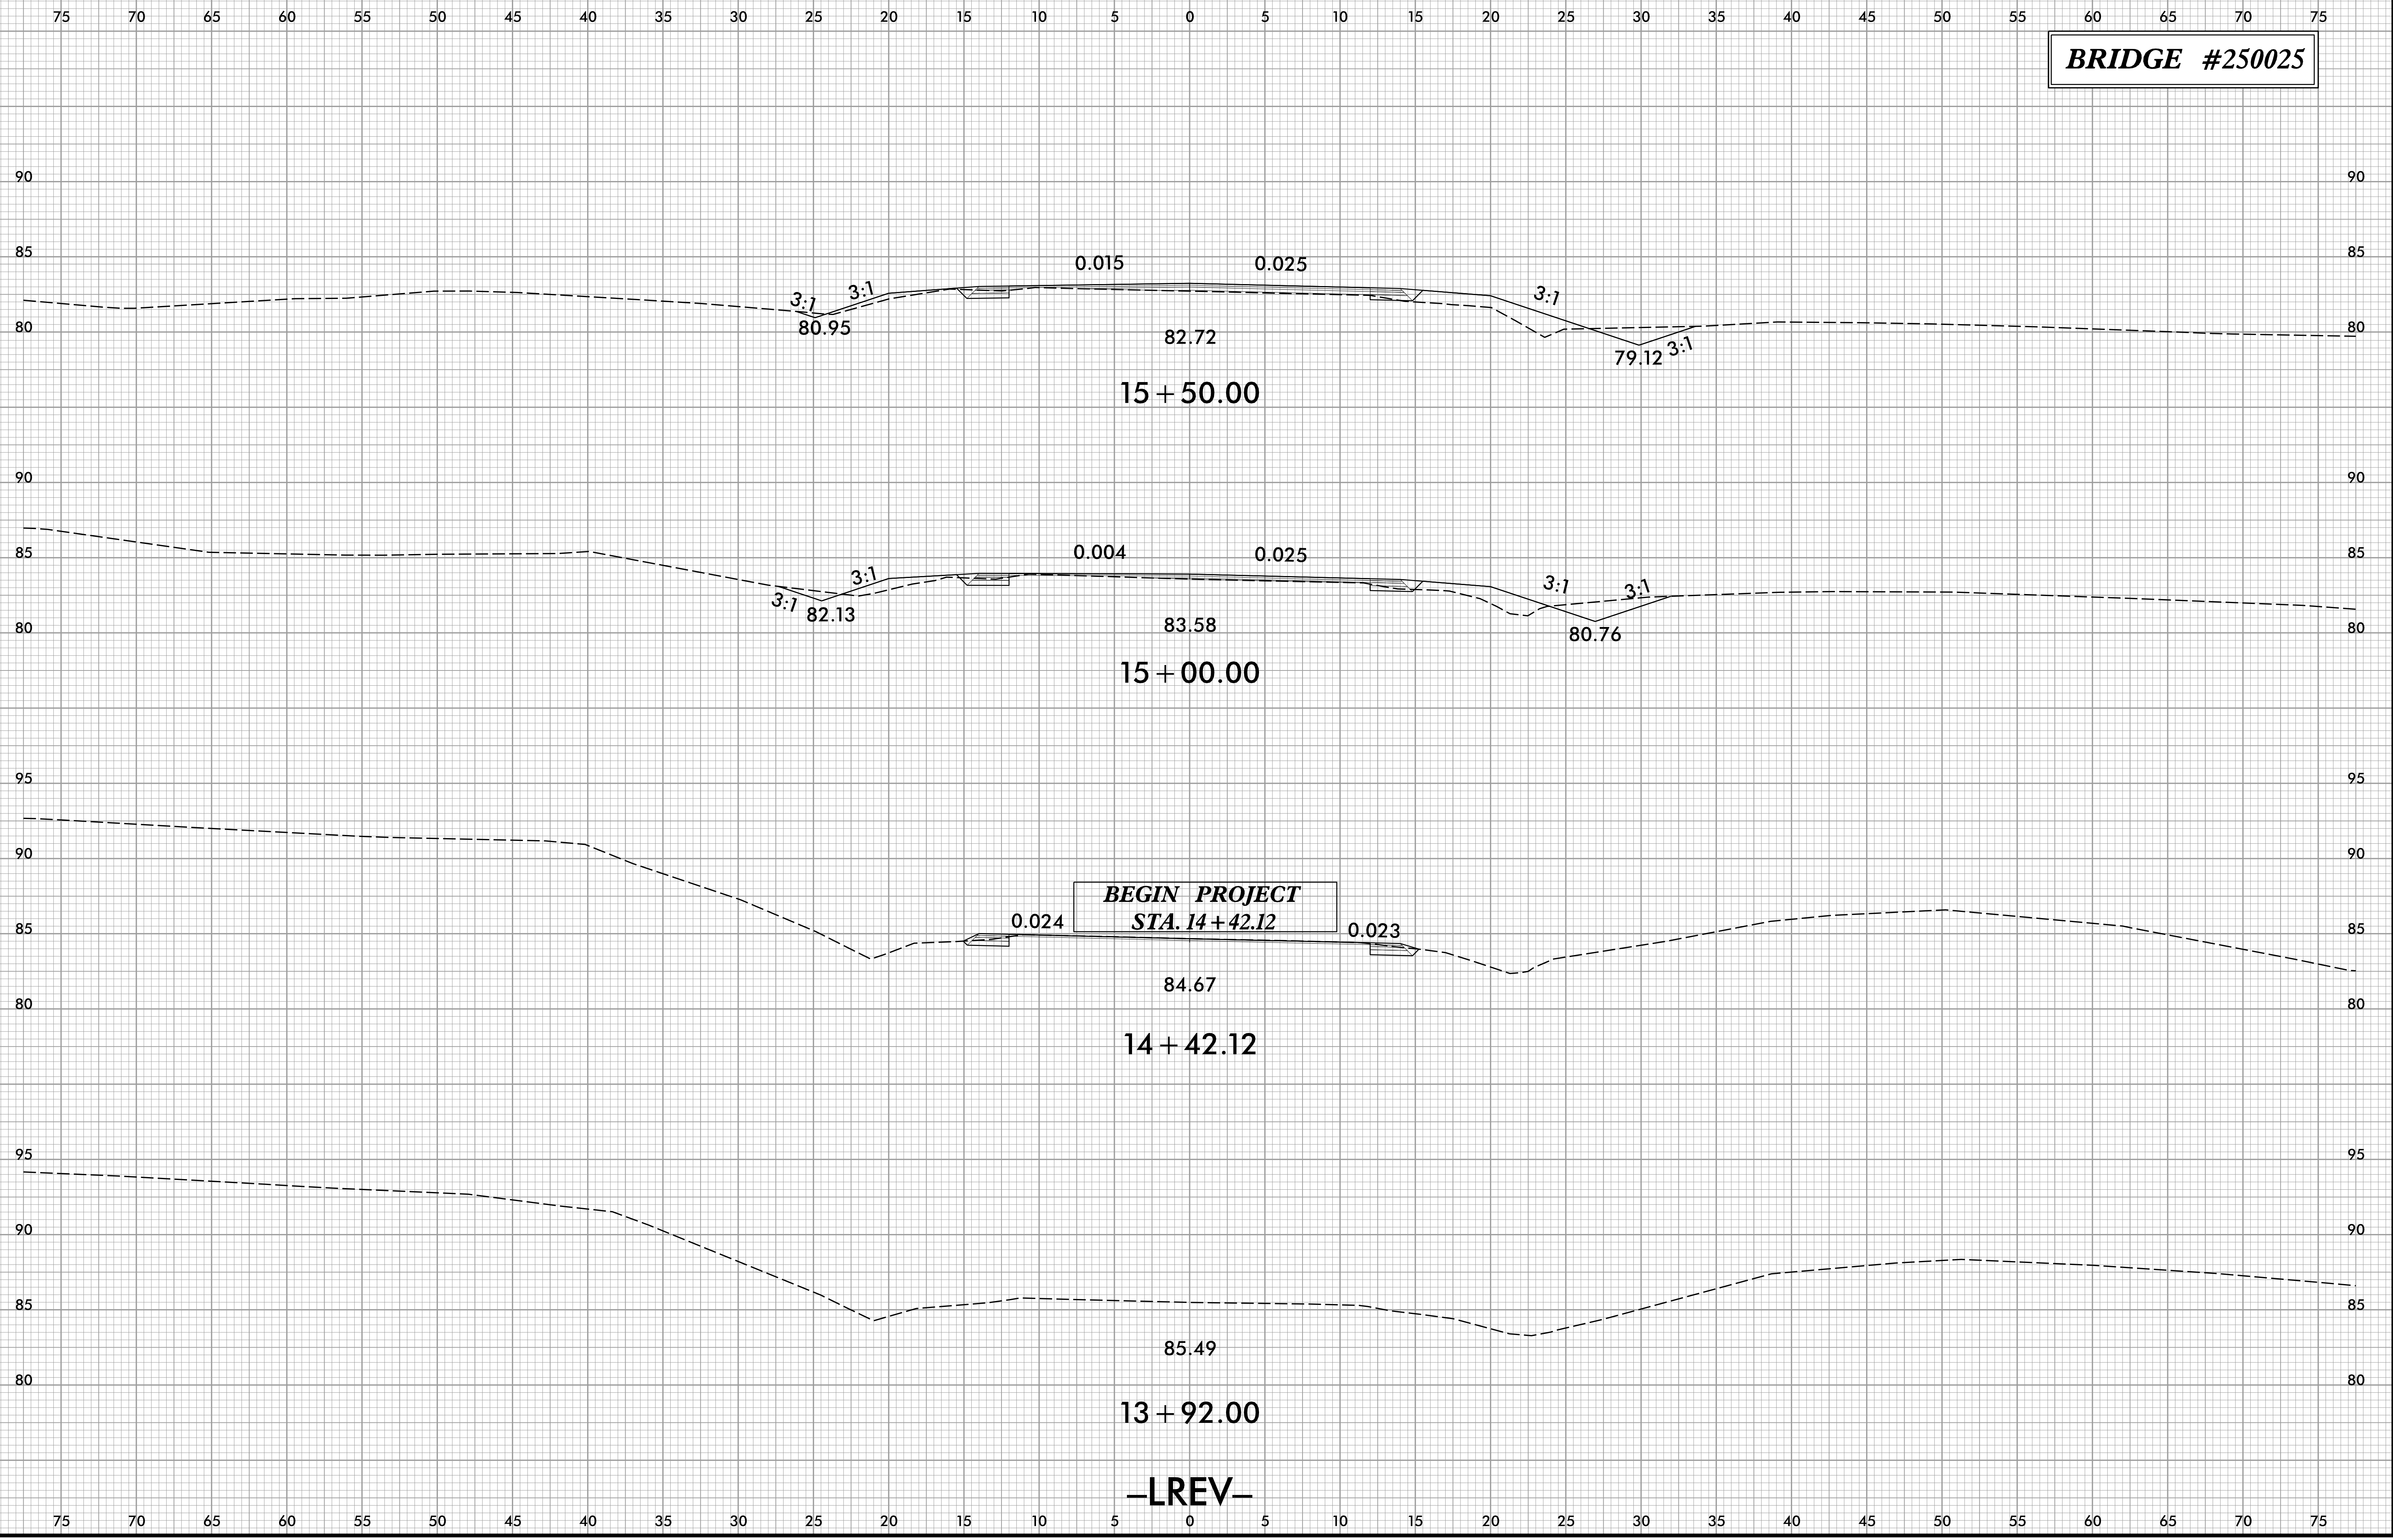


**BEGIN PROJECT  
STA. 14 + 42.12**

**-LREV-**


11/14/2009 10:58:00 AM I:\BRIDGE\0014\FDY\_XPL.dgn

8/23/99

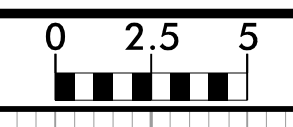

PROJ. REFERENCE NO. BR-0014	SHEET NO. X-2
--------------------------------	------------------

**BRIDGE #250025**

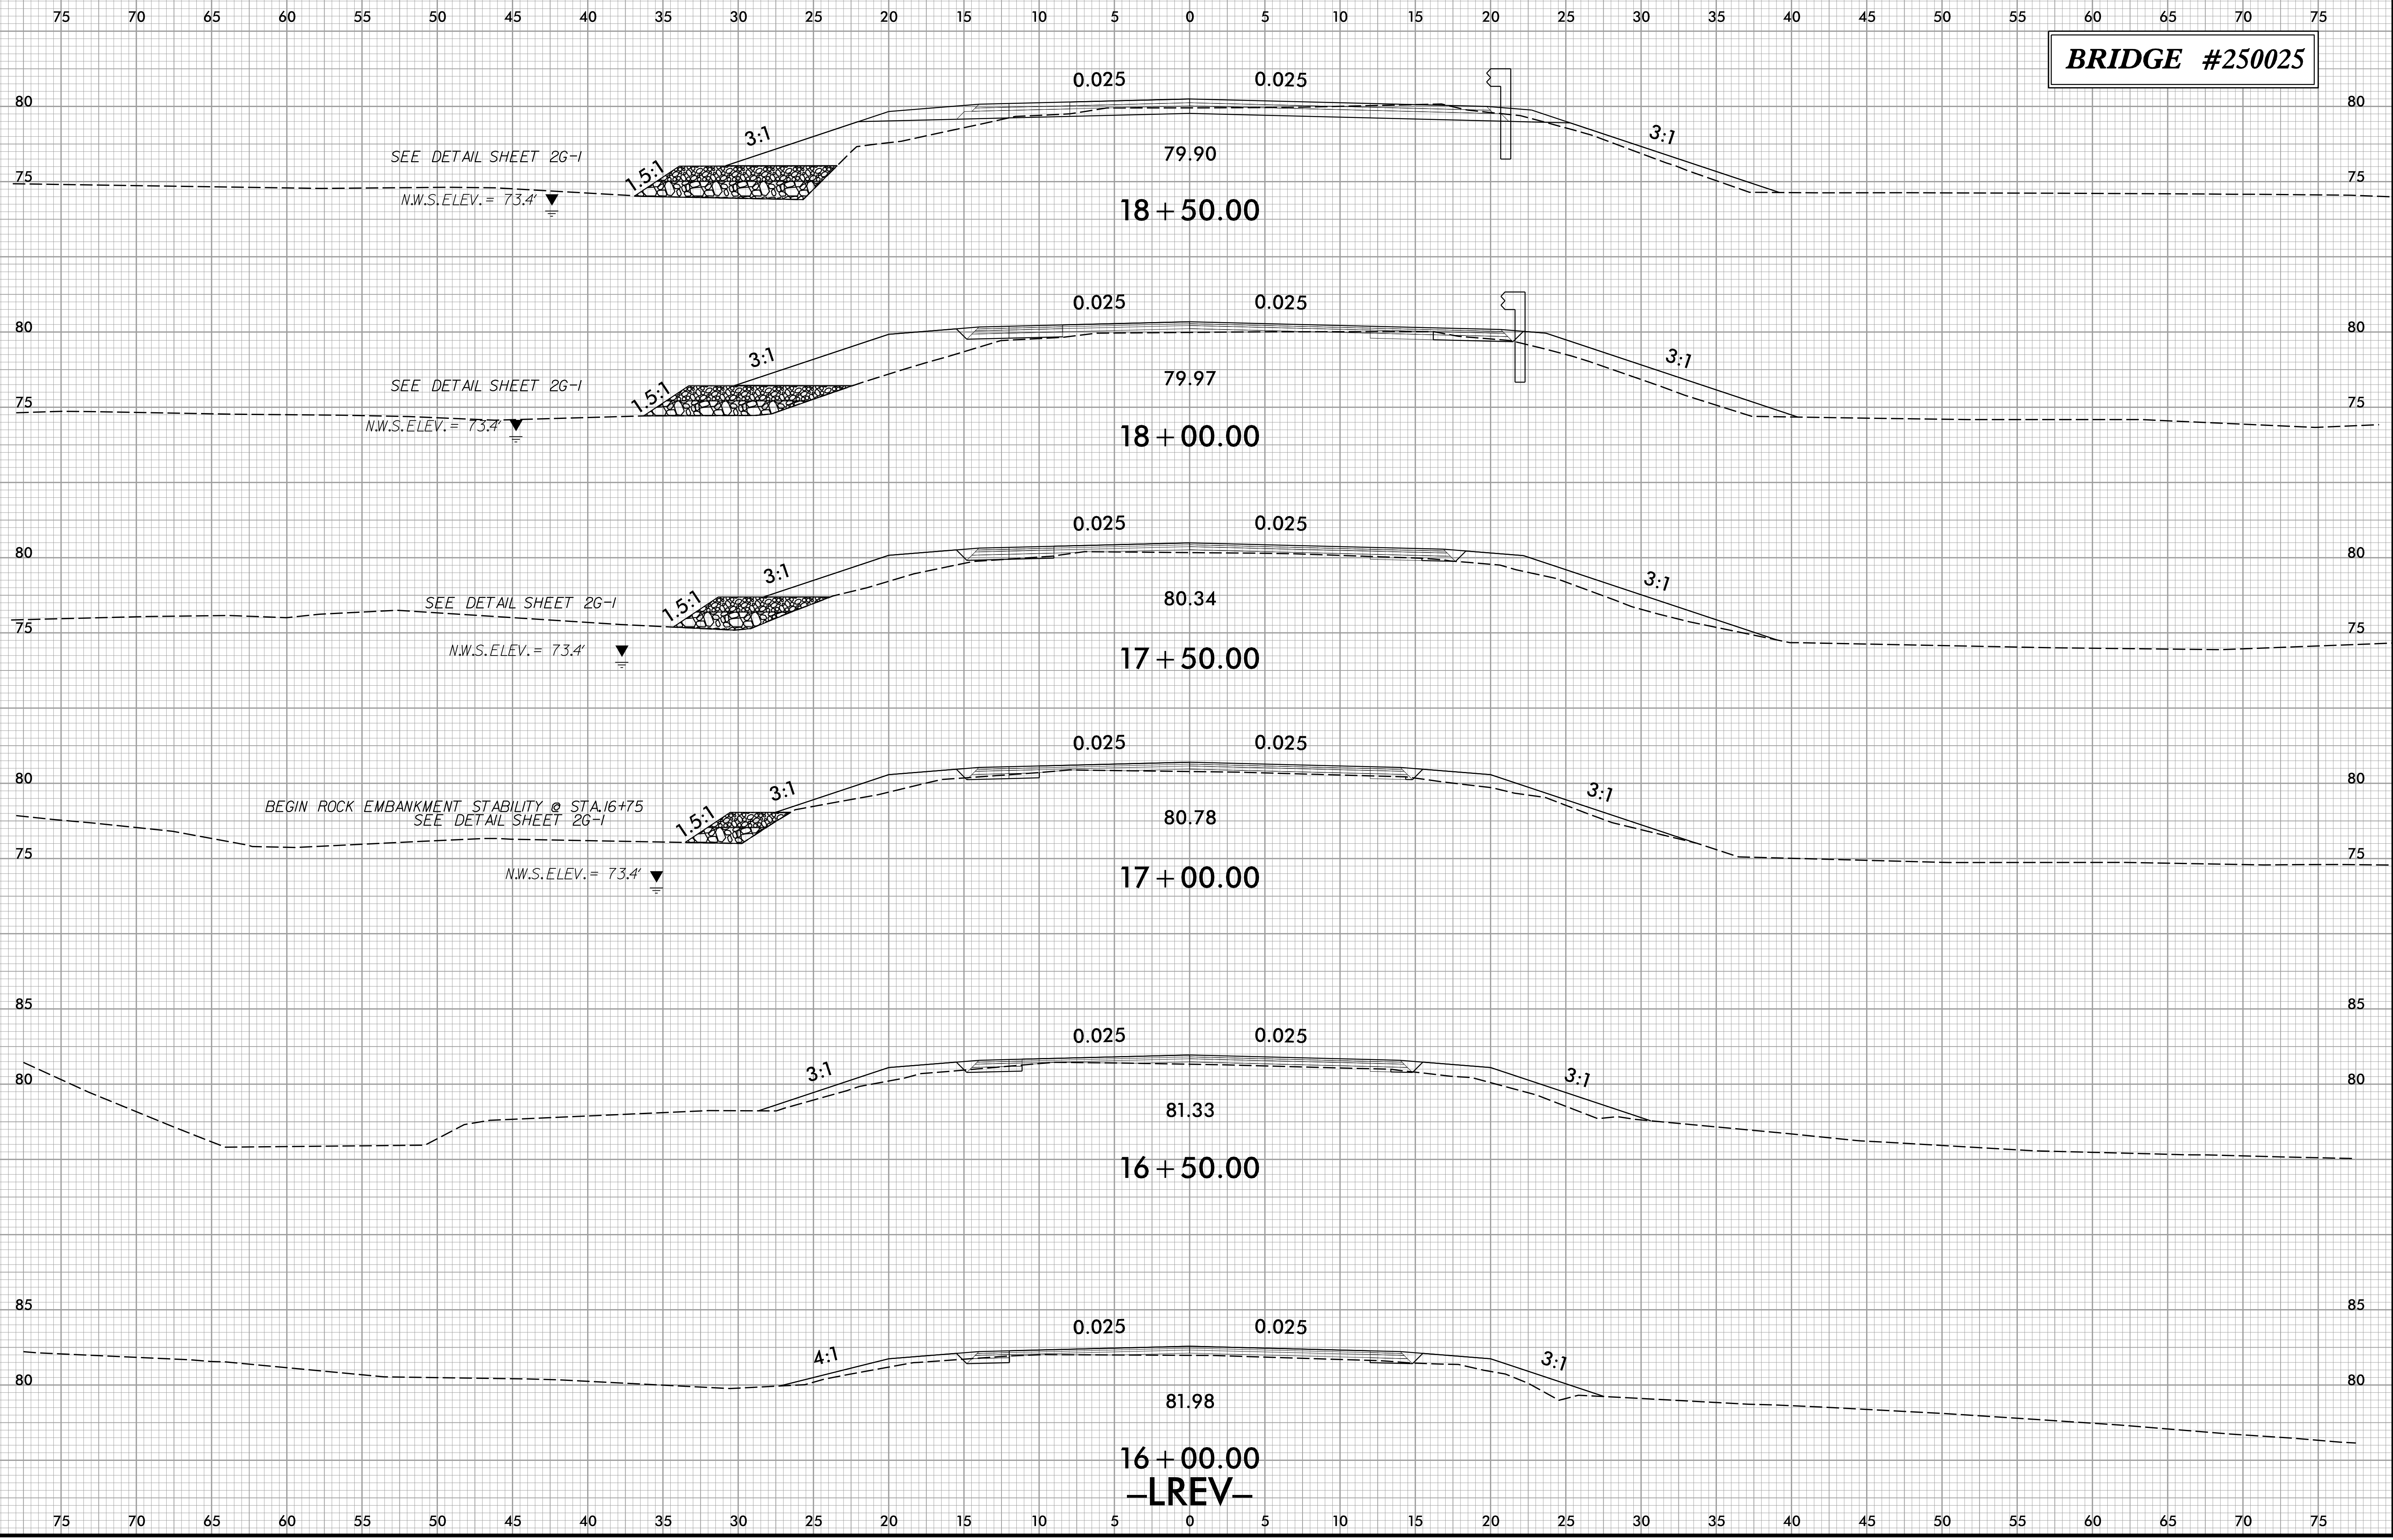

2/10/2020  
T:\BR-0014\_P014\_P014\_XPL.dgn  
J:\ERD\erdis


8/23/19



PROJ. REFERENCE NO. BR-0014	SHEET NO. X-3
--------------------------------	------------------

75 70 65 60 55 50 45 40 35 30 25 20 15 10 5 0 5 10 15 20 25 30 35 40 45 50 55 60 65 70 75

**BRIDGE #250025**

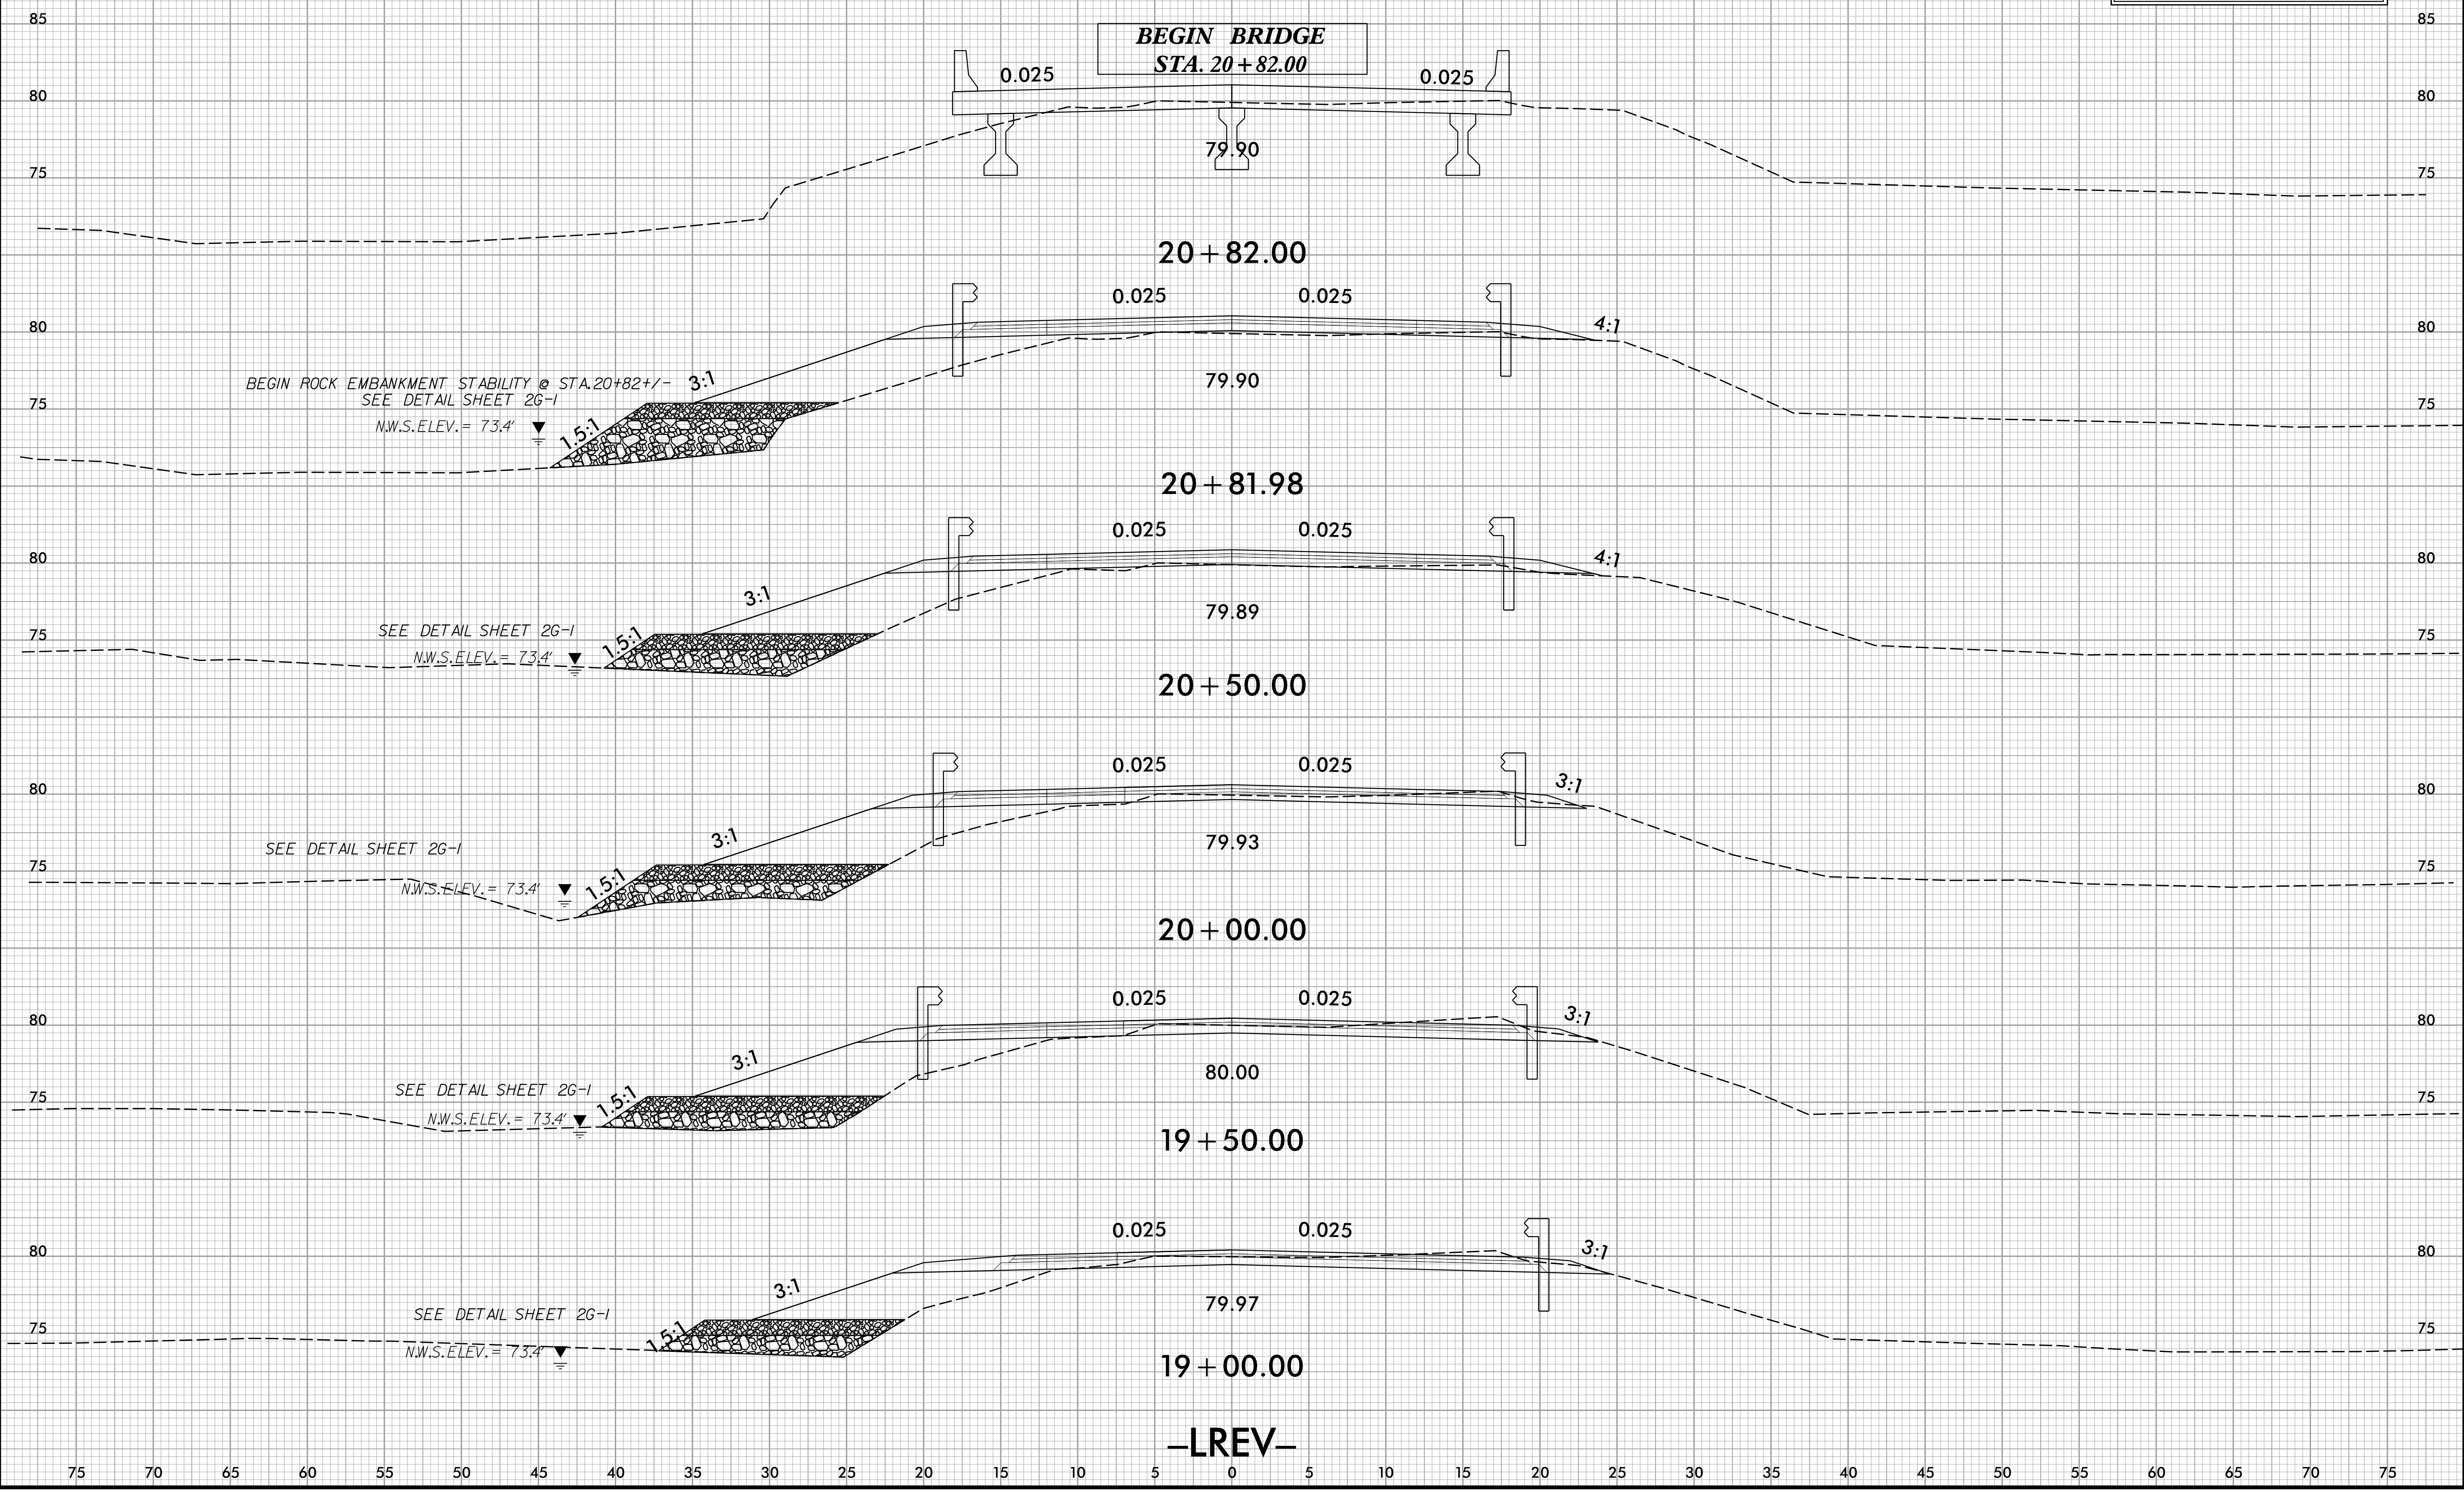

2/10/2020  
1:58:00 PM  
J:\BR-0014\_P014\_XPL.dgn

8/23/99








PROJ. REFERENCE NO.  
BR-0014

SHEET NO.  
X-4

75 70 65 60 55 50 45 40 35 30 25 20 15 10 5 0 5 10 15 20 25 30 35 40 45 50 55 60 65 70 75

**BRIDGE #250025**

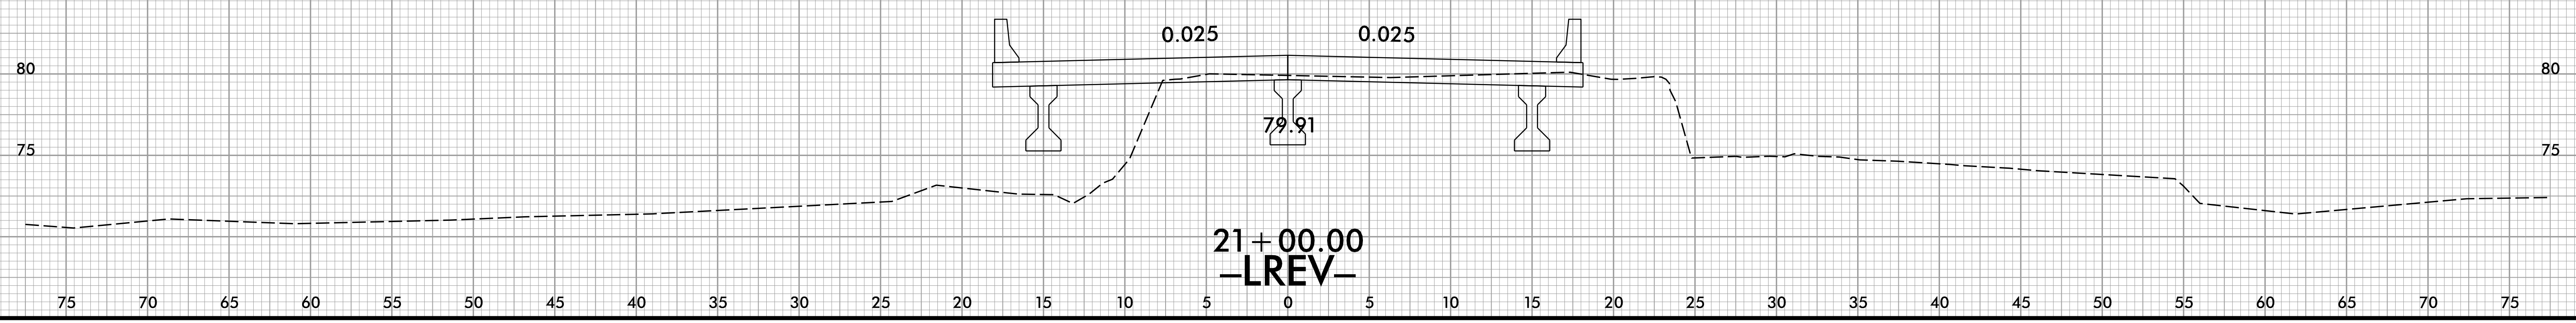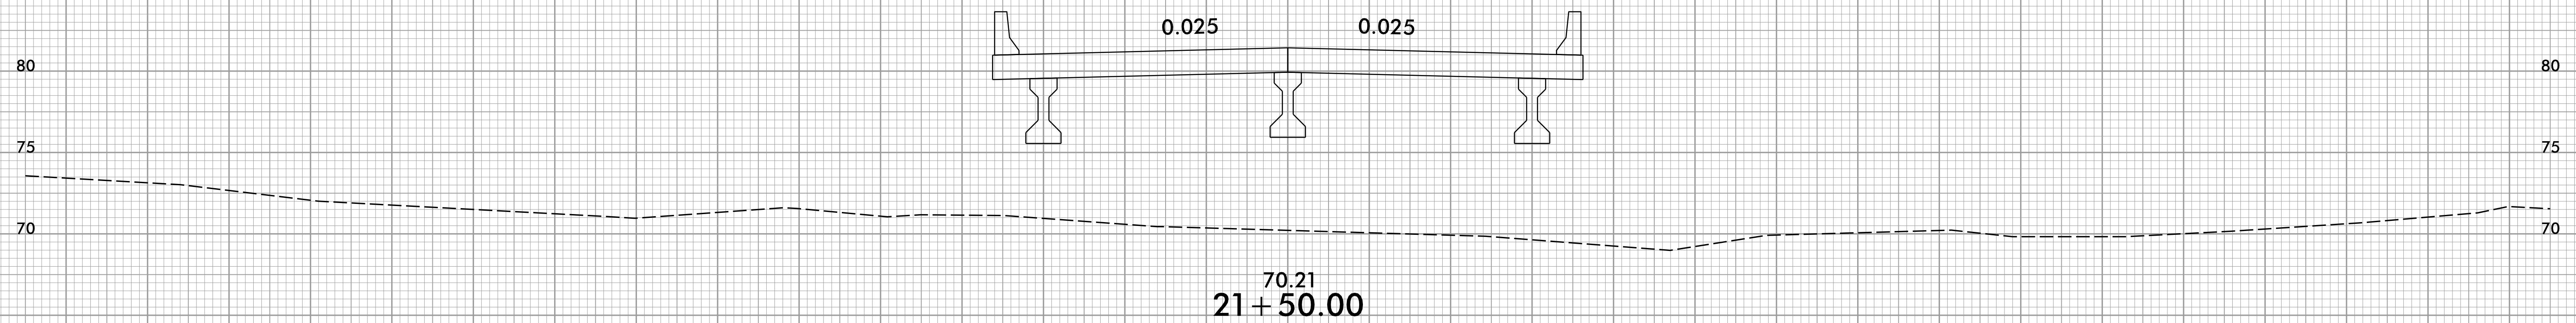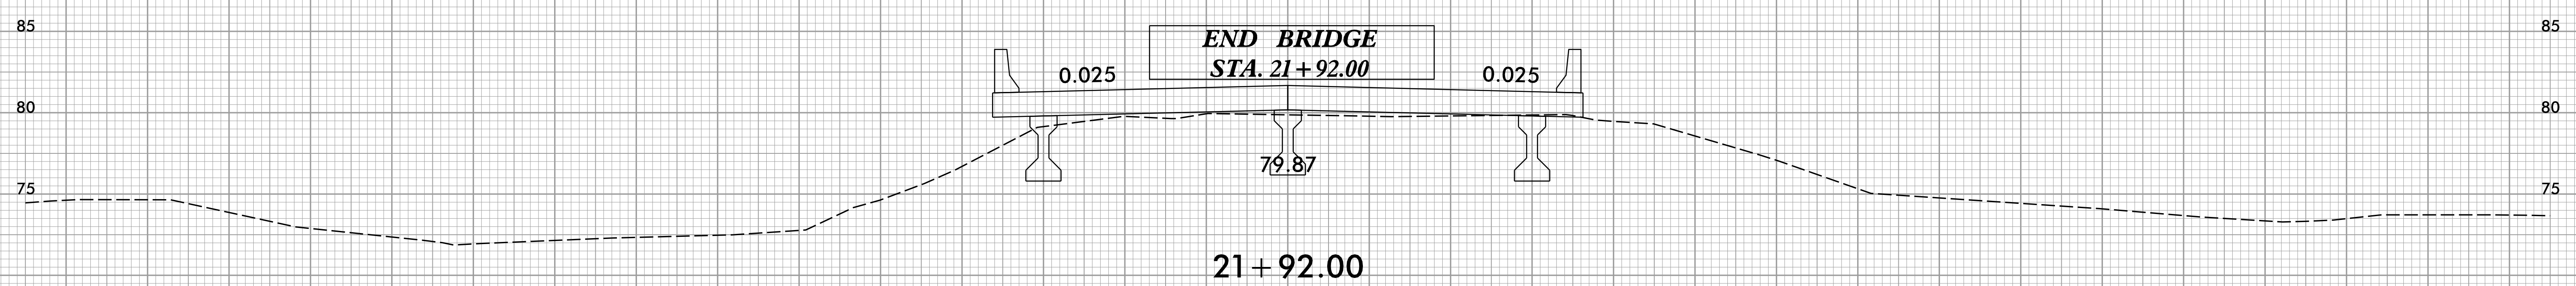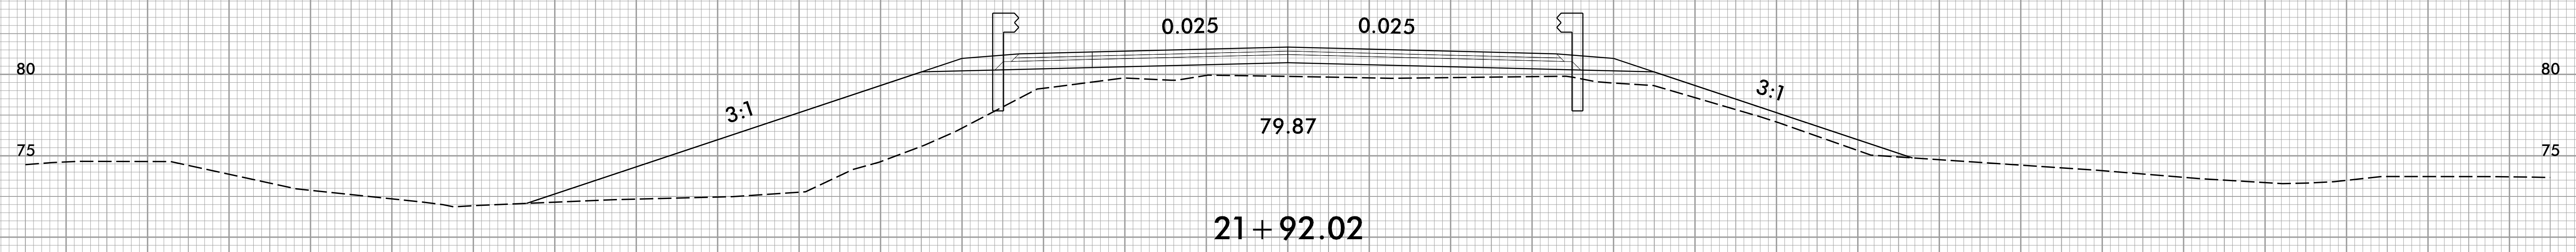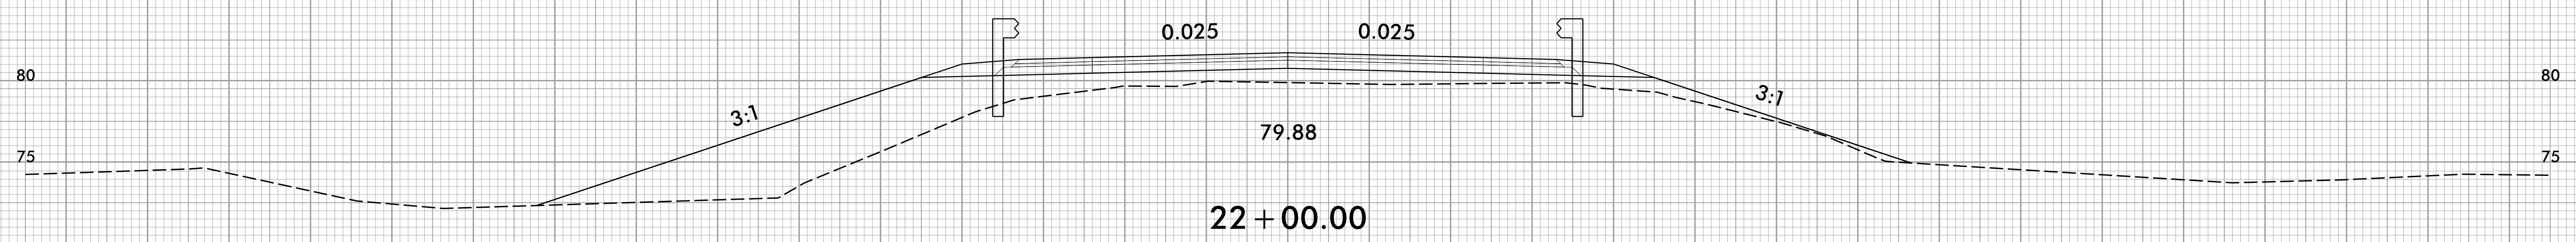


11/14/2009 10:58:00 AM J:\BRIDGE\250025\250025\_1\_P01.dwg

8/23/99



PROJ. REFERENCE NO.	SHEET NO.
BR-0014	X-5

**BRIDGE #250025**

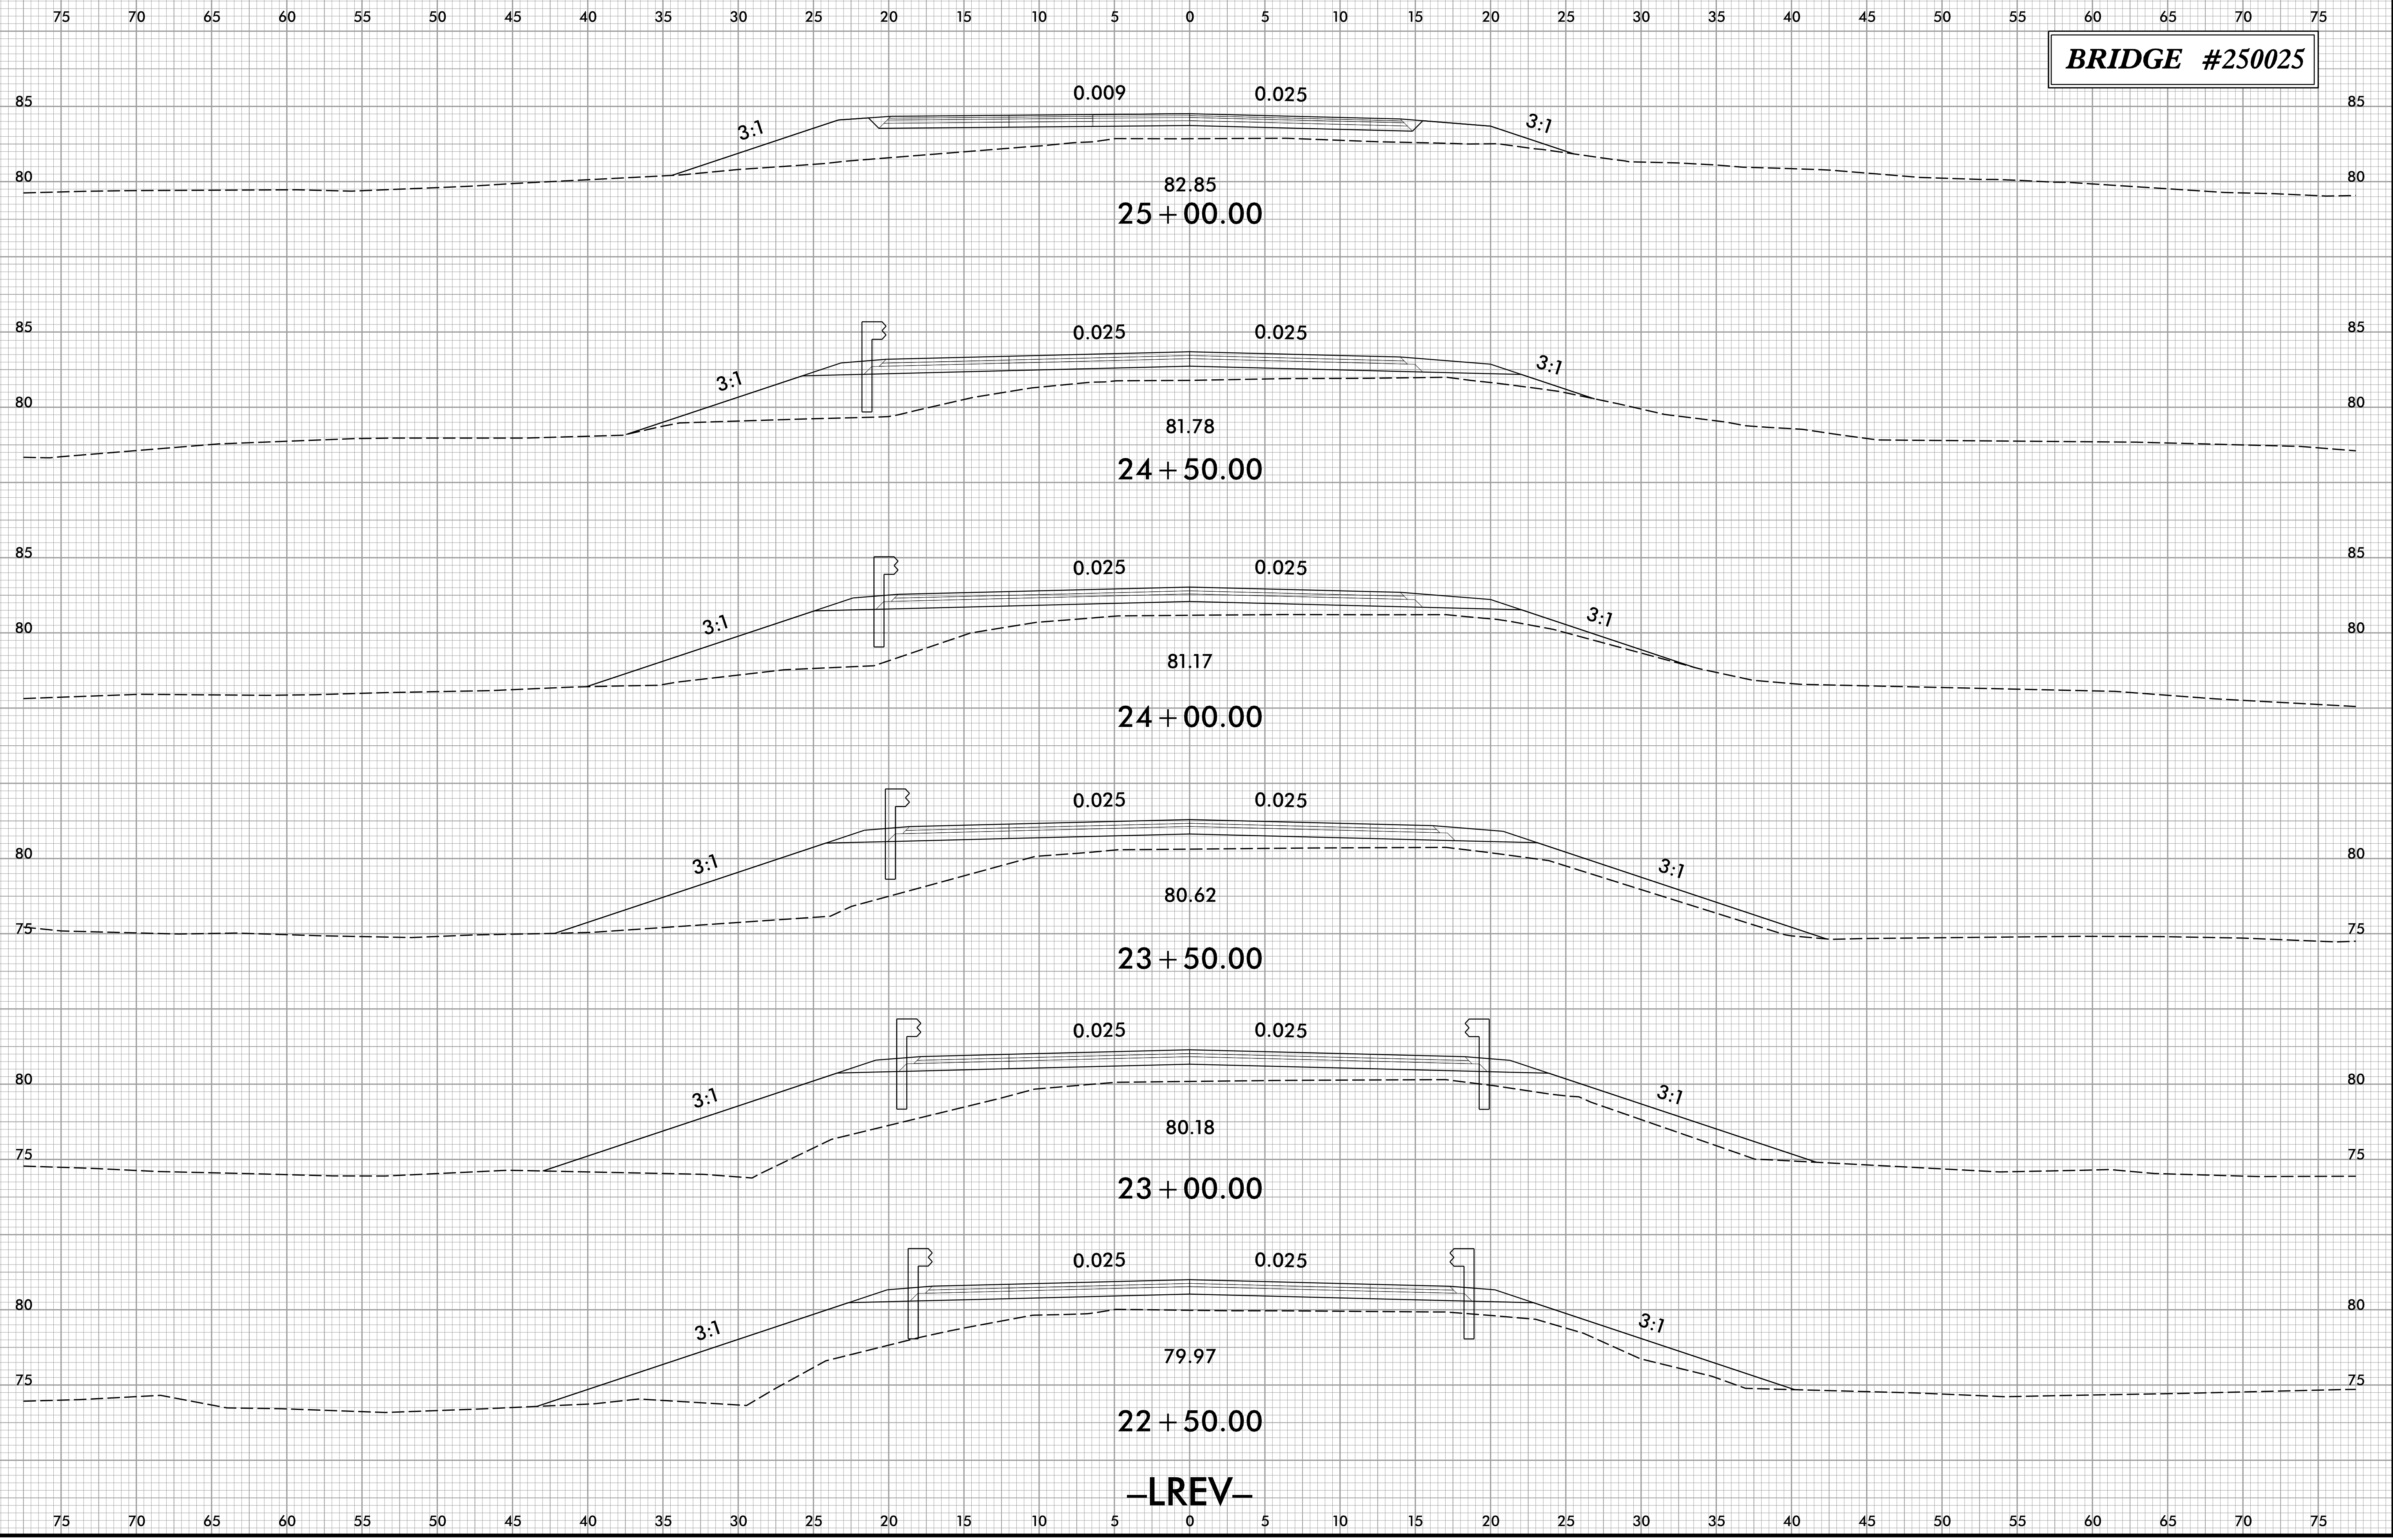

**-LREV-**


11/14/2009 10:58:00 AM J:\BRIDGE\250025\1\_PLOT\_XPL.dgn

8/23/99



PROJ. REFERENCE NO. BR-0014	SHEET NO. X-6
--------------------------------	------------------

# BRIDGE #250025

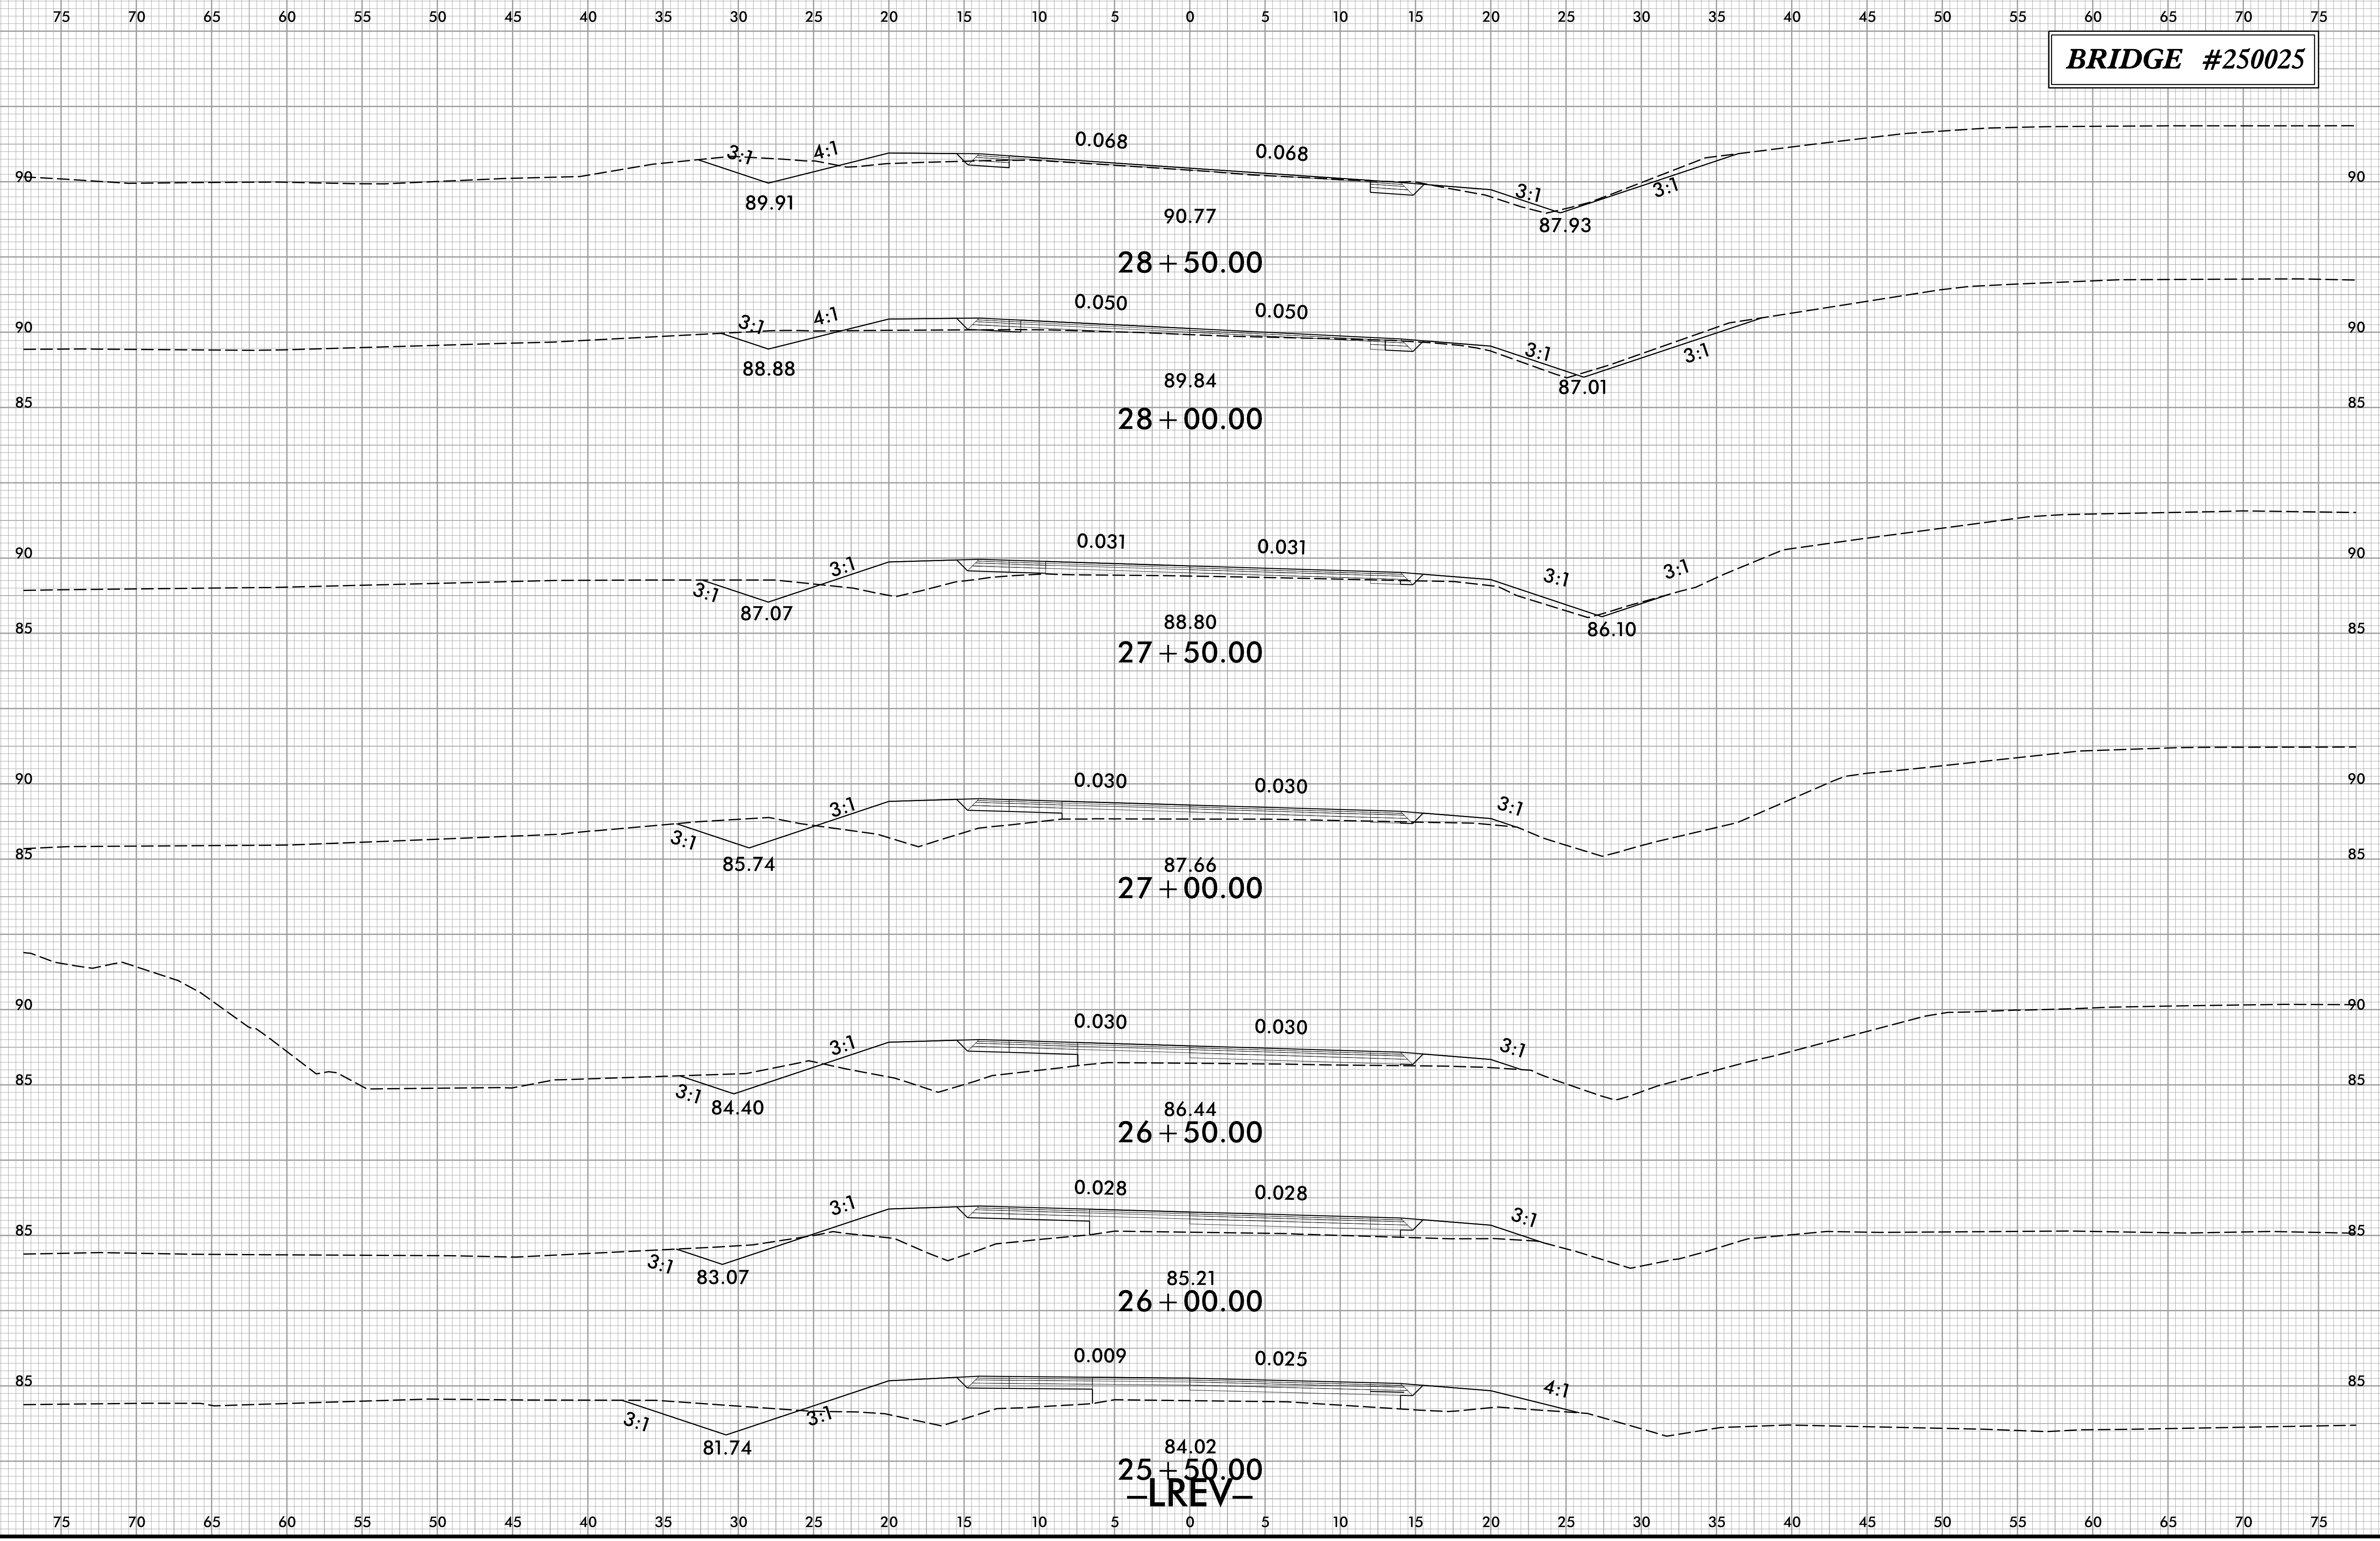

11/14/2009 10:58:00 AM J:\BRIDGE\250025\1\_PLOT\PLT.dgn

8/23/99




PROJ. REFERENCE NO.  
BR-0014

SHEET NO.  
X-7

75 70 65 60 55 50 45 40 35 30 25 20 15 10 5 0 5 10 15 20 25 30 35 40 45 50 55 60 65 70 75

**BRIDGE #250025**

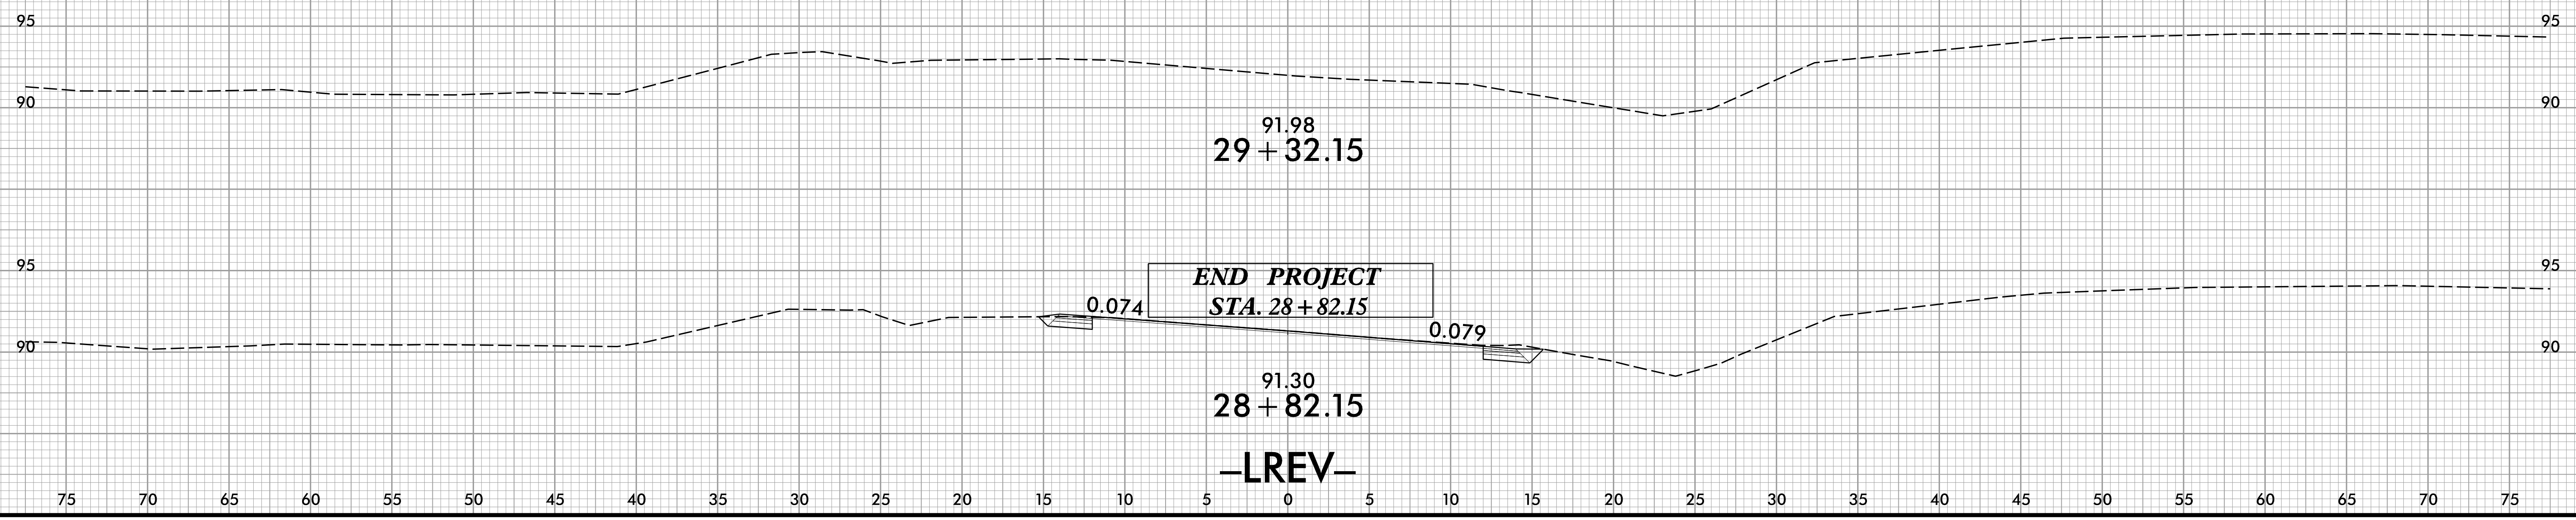

**END PROJECT**  
**STA. 28+82.15**

**91.30**  
**28+82.15**

**-LREV-**

11/14/2009 10:58:00 AM I:\BRIDGE\0014\FDY\_XPL.dgn