

T.I.P.: R-4707

CONTRACT:

STATE OF NORTH CAROLINA
DEPARTMENT OF TRANSPORTATION

PAVEMENT MARKING PLAN
GUILFORD COUNTY

LOCATION: US 29 AND SR 4771 (REEDY FORK PARKWAY)
INTERCHANGE IMPROVEMENTS; IMPROVE ROADWAY,
MODIFY INTERCHANGE AND REPLACE BRIDGE 360

PROJECT REFERENCE NO. R-4707 SHEET NO. PMP-1
APPROVED: [Signature] DATE: 2/19/2021
SEAL: [Professional Engineer Seal]
DOCUMENT NOT CONSIDERED FINAL UNLESS ALL SIGNATURES COMPLETED

INDEX

Table with 2 columns: SHEET NO., DESCRIPTION. Includes PMP-1 (Title Sheet) and PMP-2 thru PMP-10 (Detail).

ROADWAY STANDARD DRAWING

THE FOLLOWING ROADWAY STANDARDS AS APPEAR IN "ROADWAY STANDARD DRAWINGS" - N.C. DEPARTMENT OF TRANSPORTATION - RALEIGH, N.C., DATED JANUARY 2018 ARE APPLICABLE TO THIS PROJECT AND BY REFERENCE HEREBY ARE CONSIDERED A PART OF THESE PLANS:


Table with 2 columns: STD. NO., TITLE. Lists various roadway standards such as Pavement Markings, Raised Pavement Markers, and Guardrail.

GENERAL NOTES

- THE FOLLOWING GENERAL NOTES APPLY AT ALL TIMES FOR THE DURATION OF THE CONSTRUCTION PROJECT...
A) INSTALL PAVEMENT MARKINGS AND PAVEMENT MARKERS ON THE FINAL SURFACE AS FOLLOWS:
B) TIE PROPOSED PAVEMENT MARKING LINES TO EXISTING PAVEMENT MARKING LINES.
C) REMOVE/REPLACE ANY CONFLICTING/DAMAGED PAVEMENT MARKINGS AND MARKERS.
D) PASSING ZONES WILL BE DETERMINED IN THE FIELD AND MUST BE APPROVED BY THE ENGINEER.
E) STOP BAR LOCATION AT NON-SIGNALIZED INTERSECTIONS MAY BE ADJUSTED AS DIRECTED BY THE ENGINEER.
F) REMOVE ALL RESIDUE AND SURFACE LAITANCE BY ACCEPTABLE METHODS ON CONCRETE BRIDGE DECKS PRIOR TO PLACING COLD APPLIED PLASTIC (TYPE III) PAVEMENT MARKING MATERIAL.
G) UNLESS OTHERWISE SPECIFIED, HEATED-IN-PLACE THERMOPLASTIC MAY BE USED IN LIEU OF EXTRUDED THERMOPLASTIC FOR STOP BARS, SYMBOLS, CHARACTERS AND DIAGONALS.
H) UNLESS OTHERWISE SPECIFIED, HEATED-IN-PLACE THERMOPLASTIC MAY BE USED IN LIEU OF COLD APPLIED PLASTIC FOR STOP BARS, SYMBOLS, CHARACTERS AND DIAGONALS ON ASPHALT OR CONCRETE ROADWAYS.
I) TYPE III COLD APPLIED PLASTIC MAY BE USED IN LIEU OF TYPE II COLD APPLIED PLASTIC.
J) ALL BICYCLE LANE SYMBOLS SHALL BE HEATED-IN-PLACE THERMOPLASTIC.
K) SEE ROADWAY PLANS FOR ALTERNATE CURB RAMP DESIGNS WHEN INDICATED ON PAVEMENT MARKING DETAIL SHEETS.

PLAN SUBMITTED TO:

Kelvin Jordan Signing and Delineation Regional Engineer
Ashley K. Matthews, PE Signing and Delineation Design Engineer

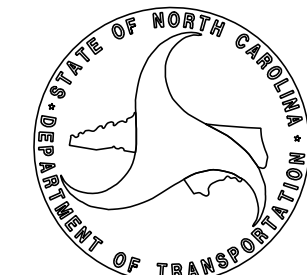

PLAN PREPARED BY: RK&K


C. B. HOLDEN, PE PROJECT MANGER
M. A. COLE SENIOR DESIGNER




P: (919) 878-8560
8601 Six Forks Road Forum 1 Suite 700 | Raleigh, North Carolina 27615
NC License No. F-0112

Engineers | Construction Managers | Planners | Scientists
www.rk.com

Responsive People | Creative Solutions

TIP NO. R-4707	SHEET NO. PMP-3
APPROVED: <i>C. Byron Holden</i> <small>DocuSigned by: C. Byron Holden 6087E2D0CDB448...</small>	
DATE: 4/17/2020	
SEAL 	
DOCUMENT NOT CONSIDERED FINAL UNLESS ALL SIGNATURES COMPLETED	

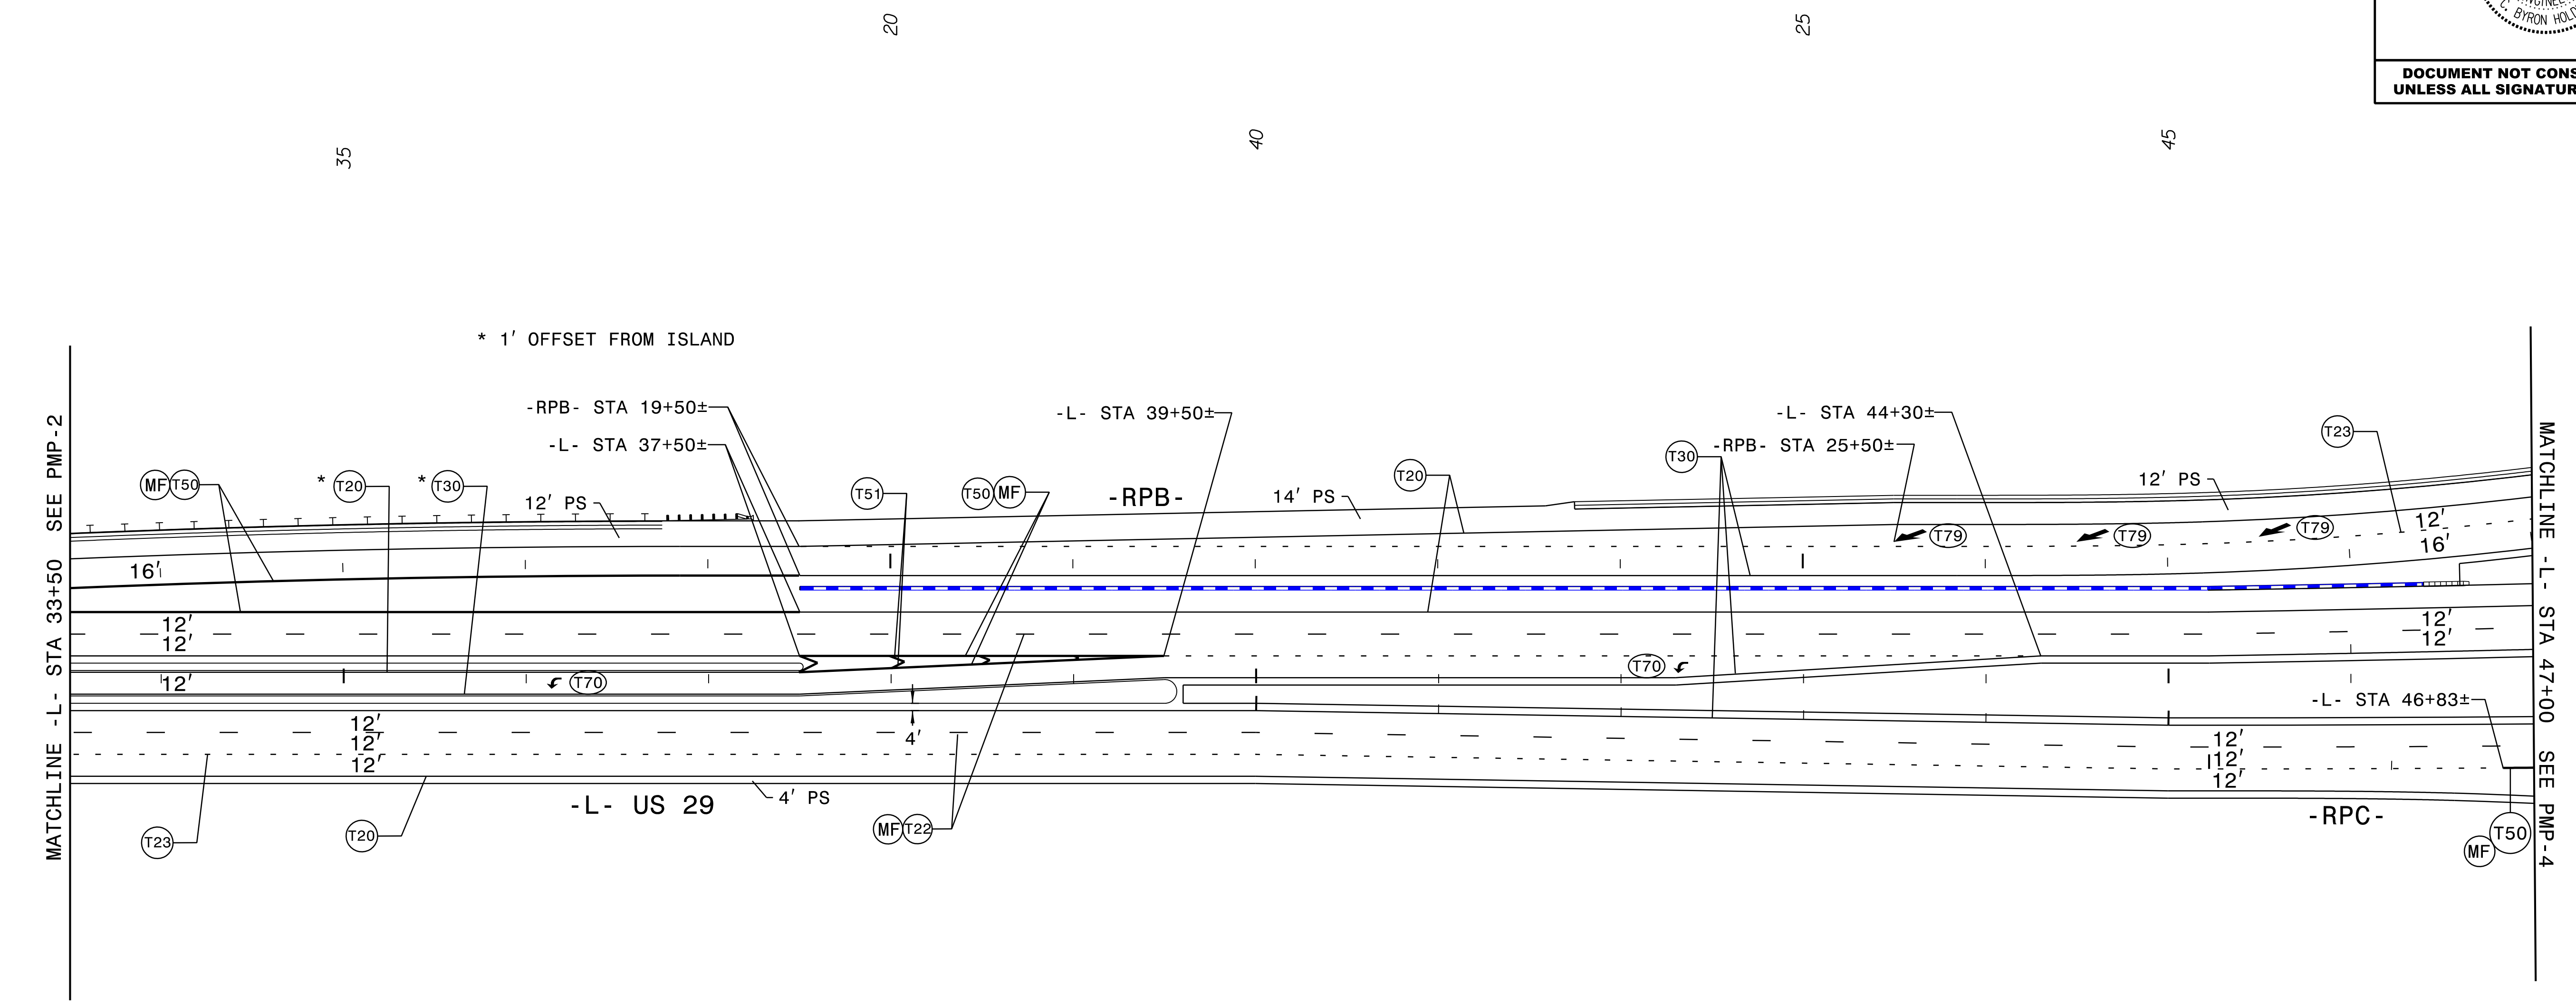

THERMOPLASTIC			
Symbol	Description	Symbol	Description
T1	WHITE EDGELINE (4", 90 MIL)	T50	WHITE GORELINE (12", 90 MIL)
T2	WHITE SOLID LANE LINE (4", 90 MIL)	T51	WHITE DIAGONAL (12", 90 MIL)
T3	10 FT. WHITE SKIP (4", 90 MIL)	T52	YELLOW DIAGONAL (12", 90 MIL)
T4	3 FT. - 9 FT./SP WHITE MINISKIP (4", 90 MIL)	T53	WHITE SOLID LANE LINE (12", 90 MIL)
T5	2 FT. - 6 FT./SP WHITE MINISKIP (4", 90 MIL)	T54	3 FT.-9 FT./SP WHITE MINISKIP (12", 90 MIL)
T10	YELLOW EDGELINE (4", 90 MIL)	T61	WHITE STOPBAR (24", 90 MIL)
T13	YELLOW DOUBLE CENTER (4", 90 MIL)	T62	WHITE CROSSWALK LINE (24", 90 MIL)
T20	WHITE EDGELINE (6" 90 MIL)	T70	LEFT TURN ARROW, (90 MIL)
T21	WHITE SOLID LANE LINE (6", 90 MIL)	T71	RIGHT TURN ARROW, (90 MIL)
T22	10 FT. WHITE SKIP (6", 90 MIL)	T72	STRAIGHT ARROW, (90 MIL)
T23	3 FT.-9 FT./SP WHITE MINISKIP (6", 90 MIL)	T73	COMBO. LEFT/STRAIGHT ARROW, (90 MIL)
T24	2 FT.-6 FT./SP WHITE MINISKIP (6", 90 MIL)	T74	COMBO. RIGHT/STRAIGHT ARROW, (90 MIL)
T30	YELLOW EDGELINE (6", 90 MIL)	T77	U-TURN ARROW, (90 MIL)
T34	2 FT.-6 FT./SP YELLOW MINISKIP (6", 90 MIL)	T79	MERGE ARROW, (90 MIL)
T40	WHITE GORELINE (8", 90 MIL)	T80	RAMP ARROW, (90 MIL)
T41	WHITE DIAGONAL (8", 90 MIL)	T90	BICYCLE SYMBOL, HEATED-IN-PLACE (90 MIL)
T42	YELLOW DIAGONAL (8", 90 MIL)	T91	BICYCLE STRAIGHT ARROW, HEATED-IN-PLACE (90 MIL)
T43	WHITE SOLID LANE LINE (8", 90 MIL)	T100	ALPHANUMERIC CHARACTER, (90 MIL)
T44	3 FT. - 9 FT./SP WHITE MINISKIP (8", 90 MIL)	T103	24" YIELD LINE TRIANGLE, (90 MIL)

COLD APPLIED PLASTIC (TYPE III)			
Symbol	Description	Symbol	Description
C1	WHITE EDGELINE (4")		
C3	10 FT. WHITE SKIP (4")		
C4	3 FT. - 9 FT./SP WHITE MINISKIP (4")		
C5	2 FT. - 6 FT./SP WHITE MINISKIP (4")		
C10	YELLOW EDGELINE (4")		
C23	3 FT. - 9 FT./SP WHITE MINISKIP (6")		
C44	3 FT.-9 FT./SP WHITE MINISKIP (8")		
C70	LEFT TURN ARROW		
C100	ALPHANUMERIC CHARACTER		


PAVEMENT MARKERS			
Symbol	Description	Symbol	Description
MB	PERMANENT RAISED (CRYSTAL/RED)		
ME	SNOWPLOWABLE RAISED (YELLOW/YELLOW)		
MF	SNOWPLOWABLE RAISED (CRYSTAL/RED)		


4/17/2020 PMP_PSt03.dgn
 R44767 PMP_PSt03.dgn
 def.aul



P: (919) 878-5560
 8601 Six Forks Road Forum 1 Suite 700 | Raleigh, North Carolina 27615
 NC License No. F-0112
 Engineers | Construction Managers | Planners | Scientists
 www.rkk.com
 Responsive People | Creative Solutions

PAVEMENT MARKING DETAIL

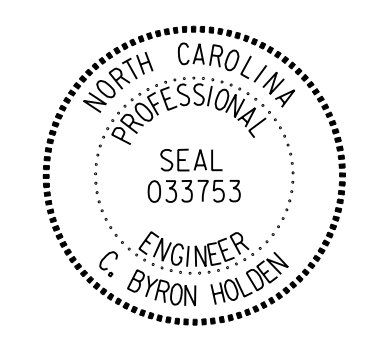TIP NO. R-4707	SHEET NO. PMP-4
APPROVED: <i>C. Byron Holden</i> 4/17/2020	
SEAL 	
DOCUMENT NOT CONSIDERED FINAL UNLESS ALL SIGNATURES COMPLETED	

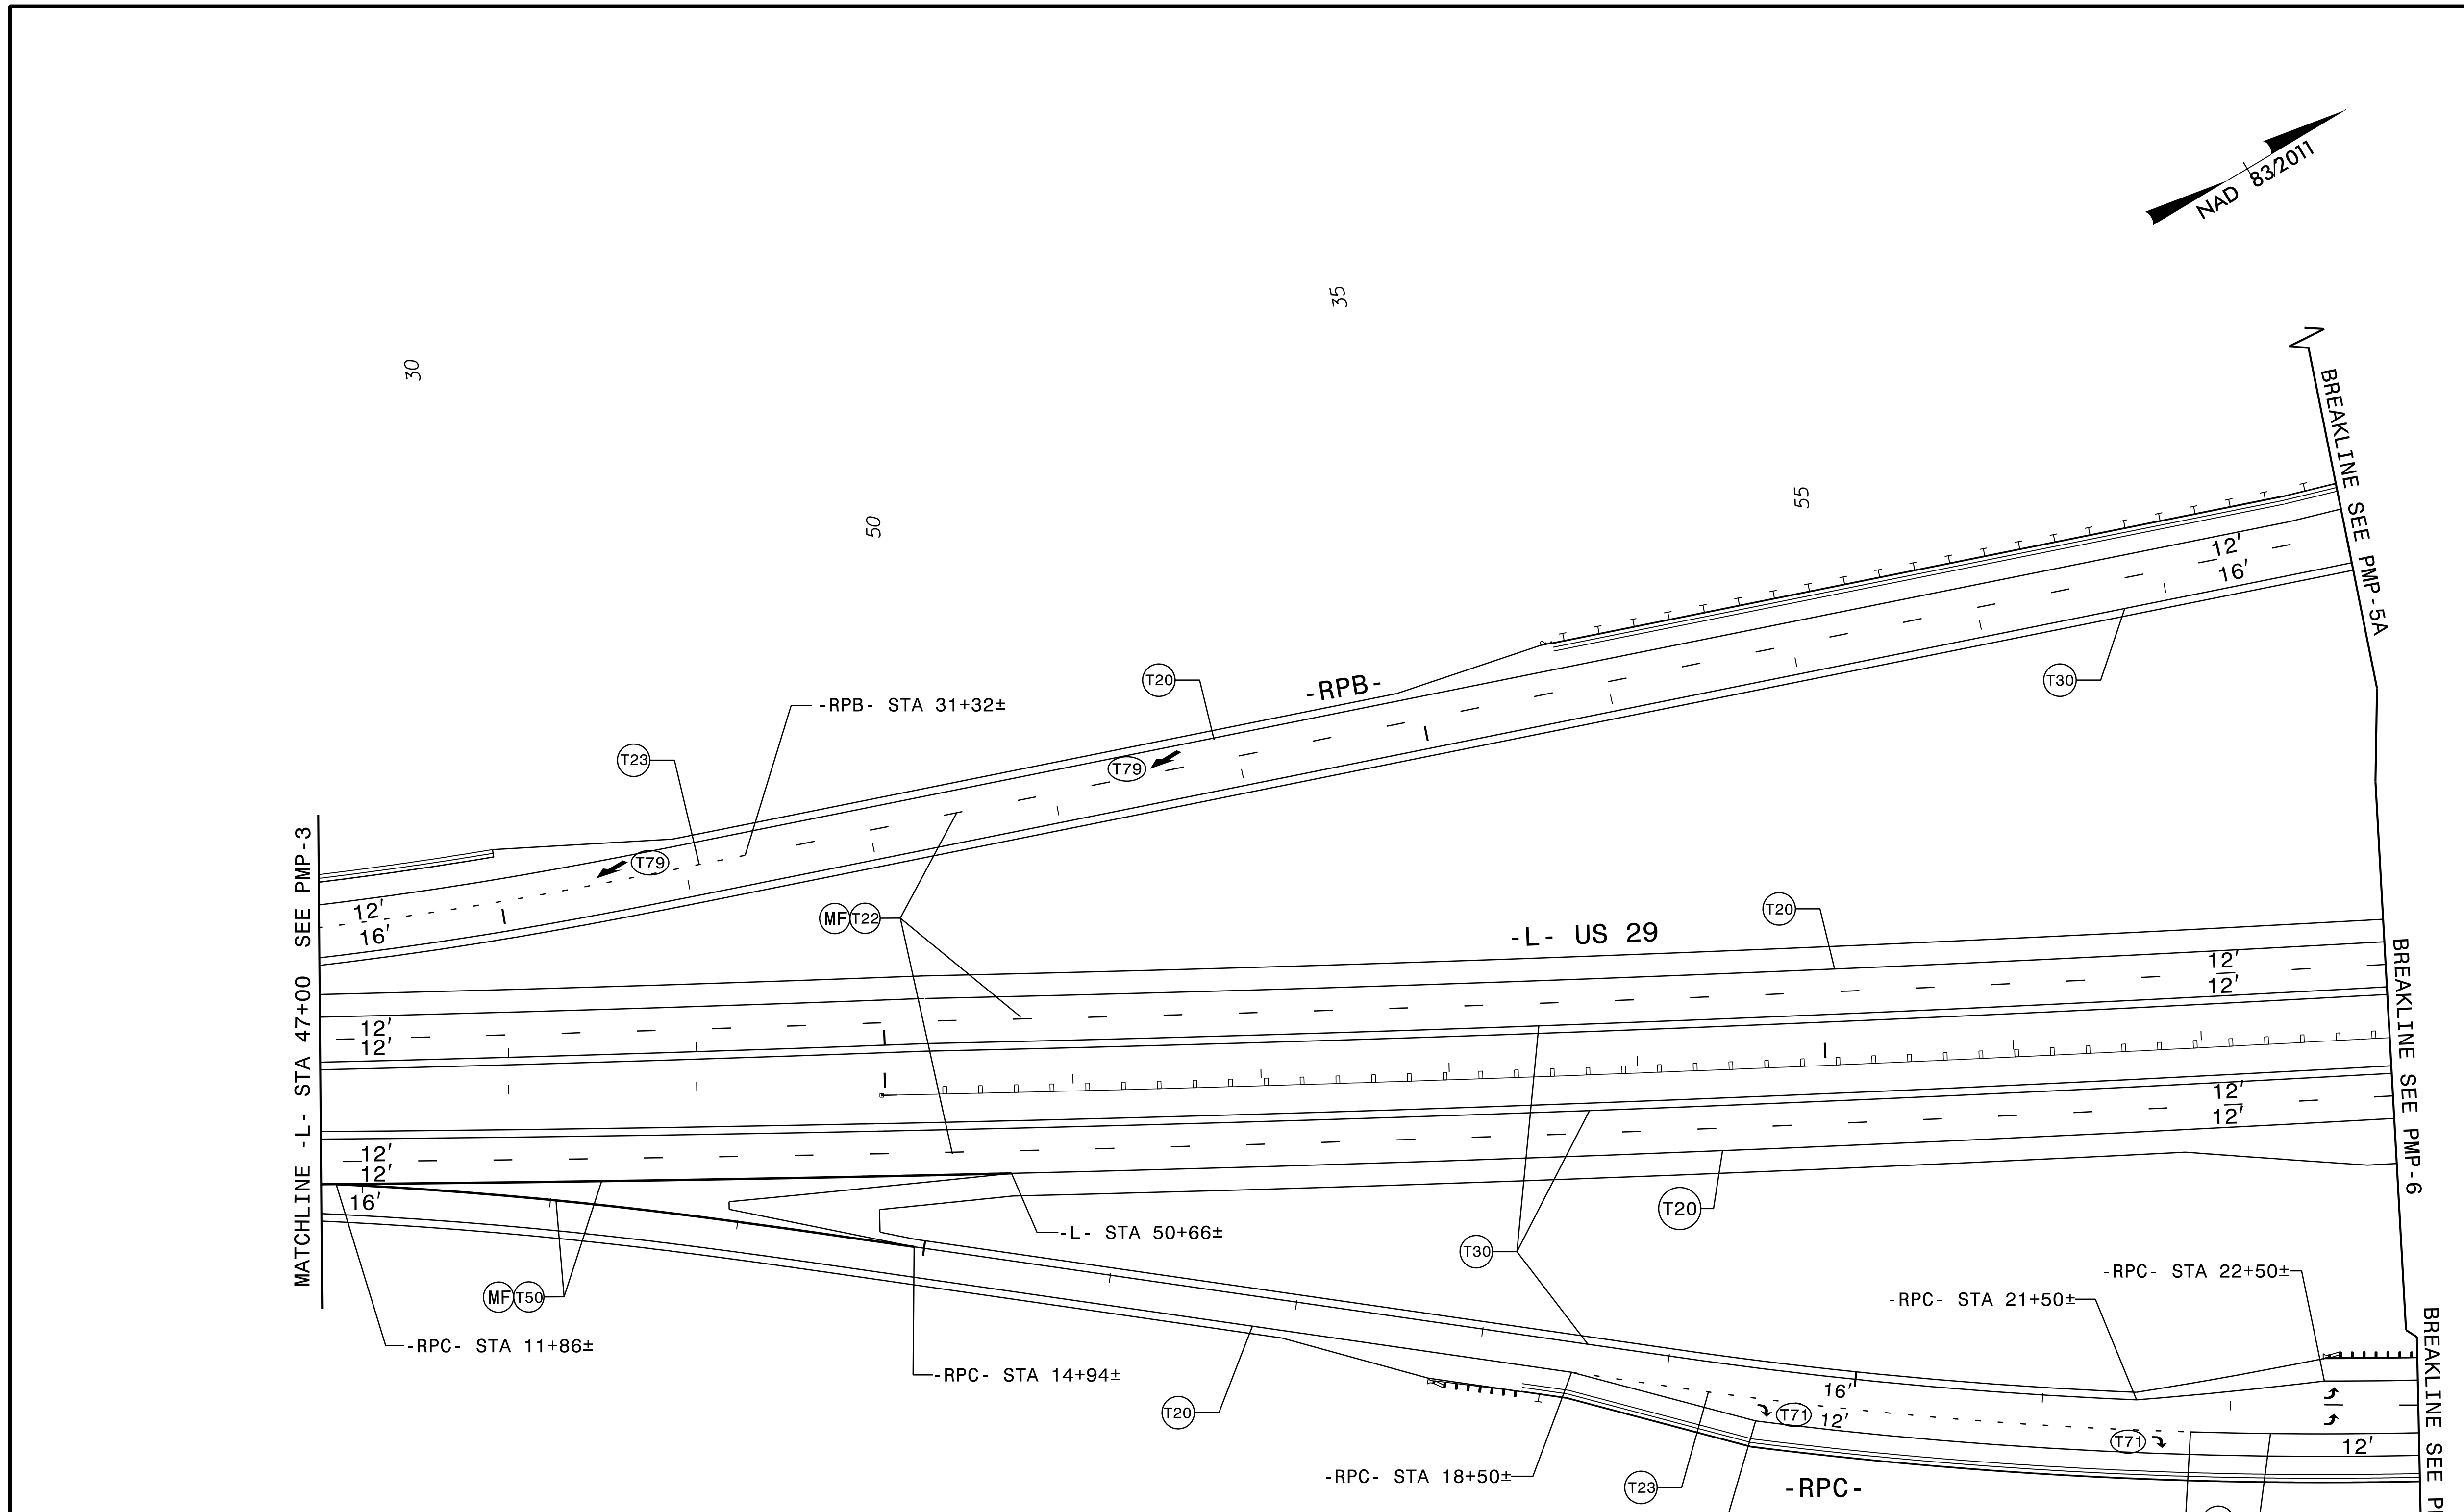

THERMOPLASTIC		COLD APPLIED PLASTIC (TYPE III)	
Symbol	Description	Symbol	Description
T1	WHITE EDGELINE (4", 90 MIL)	T50	WHITE GORELINE (12", 90 MIL)
T2	WHITE SOLID LANE LINE (4", 90 MIL)	T51	WHITE DIAGONAL (12", 90 MIL)
T3	10 FT. WHITE SKIP (4", 90 MIL)	T52	YELLOW DIAGONAL (12", 90 MIL)
T4	3 FT. - 9 FT./SP WHITE MINISKIP (4", 90 MIL)	T53	WHITE SOLID LANE LINE (12", 90 MIL)
T5	2 FT. - 6 FT./SP WHITE MINISKIP (4", 90 MIL)	T54	3 FT.-9 FT./SP WHITE MINISKIP (12", 90 MIL)
T10	YELLOW EDGELINE (4", 90 MIL)	T61	WHITE STOPBAR (24", 90 MIL)
T13	YELLOW DOUBLE CENTER (4", 90 MIL)	T62	WHITE CROSSWALK LINE (24", 90 MIL)
T20	WHITE EDGELINE (6" 90 MIL)	T70	LEFT TURN ARROW, (90 MIL)
T21	WHITE SOLID LANE LINE (6", 90 MIL)	T71	RIGHT TURN ARROW, (90 MIL)
T22	10 FT. WHITE SKIP (6", 90 MIL)	T72	STRAIGHT ARROW, (90 MIL)
T23	3 FT.-9 FT./SP WHITE MINISKIP (6", 90 MIL)	T73	COMBO. LEFT/STRAIGHT ARROW, (90 MIL)
T24	2 FT.-6 FT./SP WHITE MINISKIP (6", 90 MIL)	T74	COMBO. RIGHT/STRAIGHT ARROW, (90 MIL)
T30	YELLOW EDGELINE (6", 90 MIL)	T77	U-TURN ARROW, (90 MIL)
T34	2 FT.-6 FT./SP YELLOW MINISKIP (6", 90 MIL)	T79	MERGE ARROW, (90 MIL)
T40	WHITE GORELINE (8", 90 MIL)	T80	RAMP ARROW, (90 MIL)
T41	WHITE DIAGONAL (8", 90 MIL)	T90	BICYCLE SYMBOL, HEATED-IN-PLACE (90 MIL)
T42	YELLOW DIAGONAL (8", 90 MIL)	T91	BICYCLE STRAIGHT ARROW, HEATED-IN-PLACE (90 MIL)
T43	WHITE SOLID LANE LINE (8", 90 MIL)	T100	ALPHANUMERIC CHARACTER, (90 MIL)
T44	3 FT. - 9 FT./SP WHITE MINISKIP (8", 90 MIL)	T103	24" YIELD LINE TRIANGLE, (90 MIL)


PAVEMENT MARKERS	
Symbol	Description
MB	PERMANENT RAISED (CRYSTAL/RED)
ME	SNOWPLOWABLE RAISED (YELLOW/YELLOW)
MF	SNOWPLOWABLE RAISED (CRYSTAL/RED)

RK&K
 P: (919) 878-5560
 8601 Six Forks Road Forum 1 Suite 700 | Raleigh, North Carolina 27615
 NC License No. F-0112
 Engineers | Construction Managers | Planners | Scientists
 www.rkk.com
 Responsive People | Creative Solutions

PAVEMENT MARKING DETAIL

4/17/2020 PMP_PSH04.dgn
 4:47:07 PM
 def.aul

TIP NO.	SHEET NO.
R-4707	PMP-5AA
APPROVED: <i>C. Byron Holden</i>	DocuSigned by: C. Byron Holden 6087E2D0CDB449...
DATE: 4/17/2020	
SEAL	
DOCUMENT NOT CONSIDERED FINAL UNLESS ALL SIGNATURES COMPLETED	

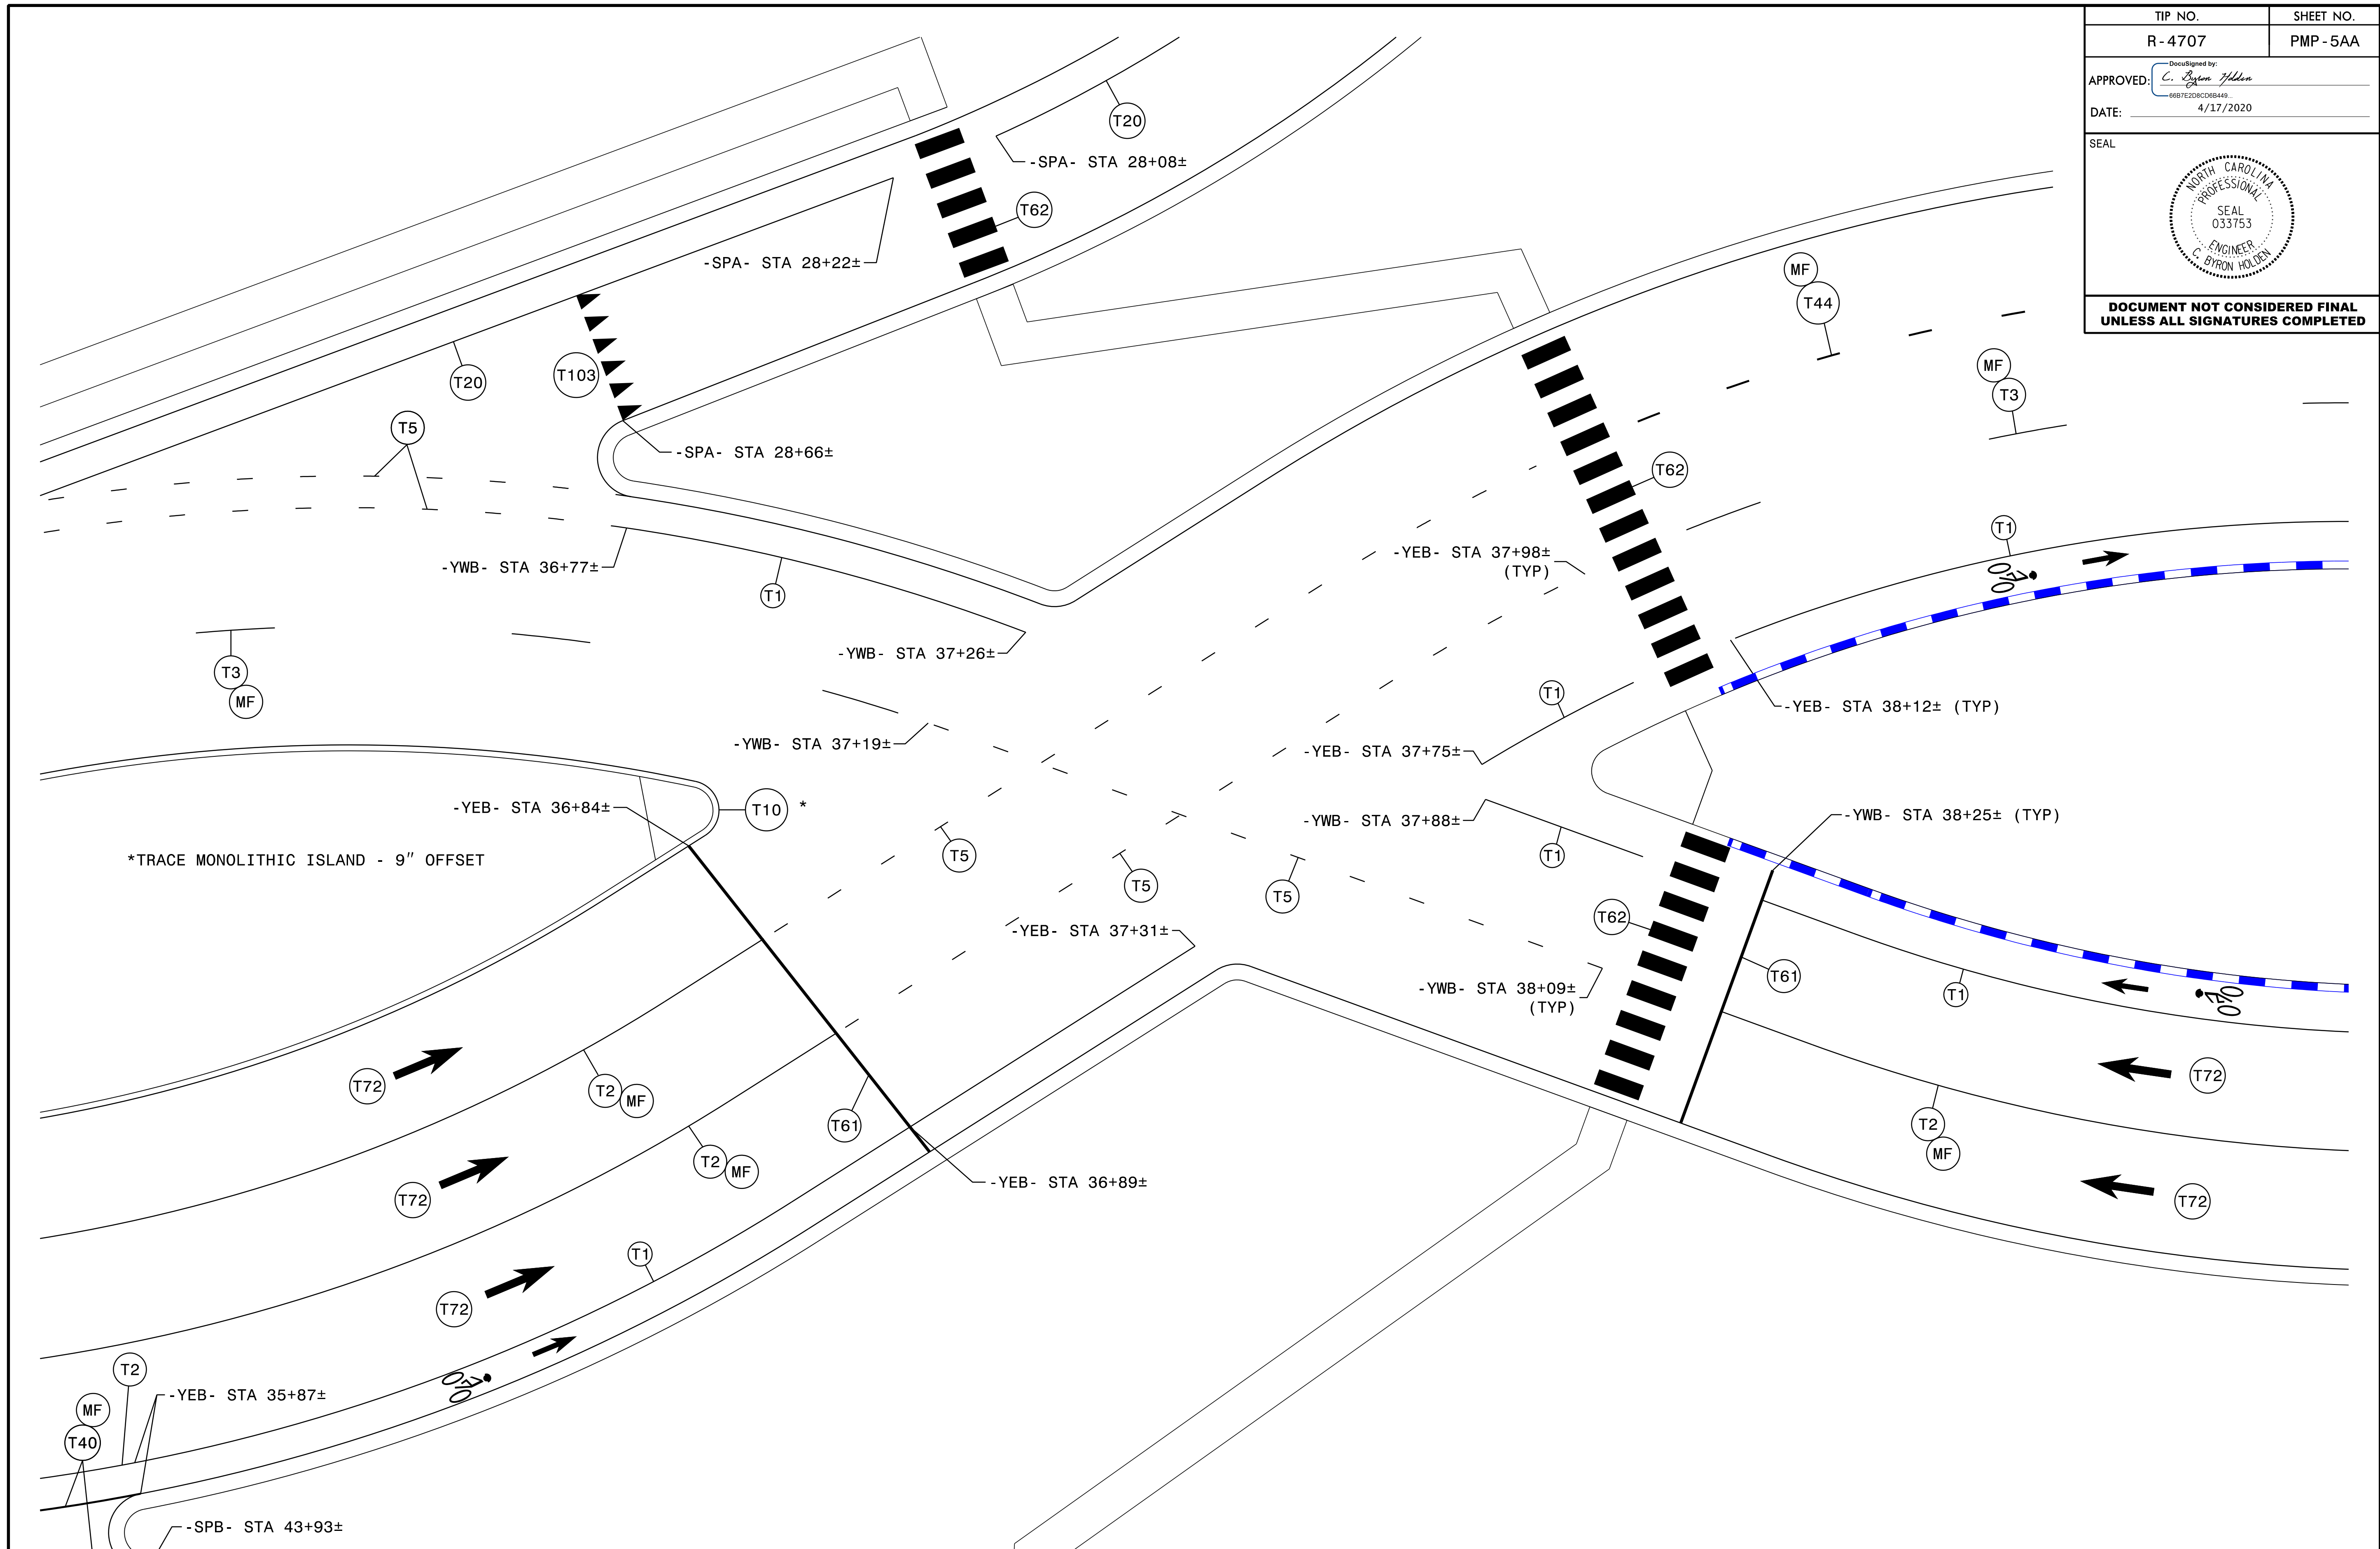


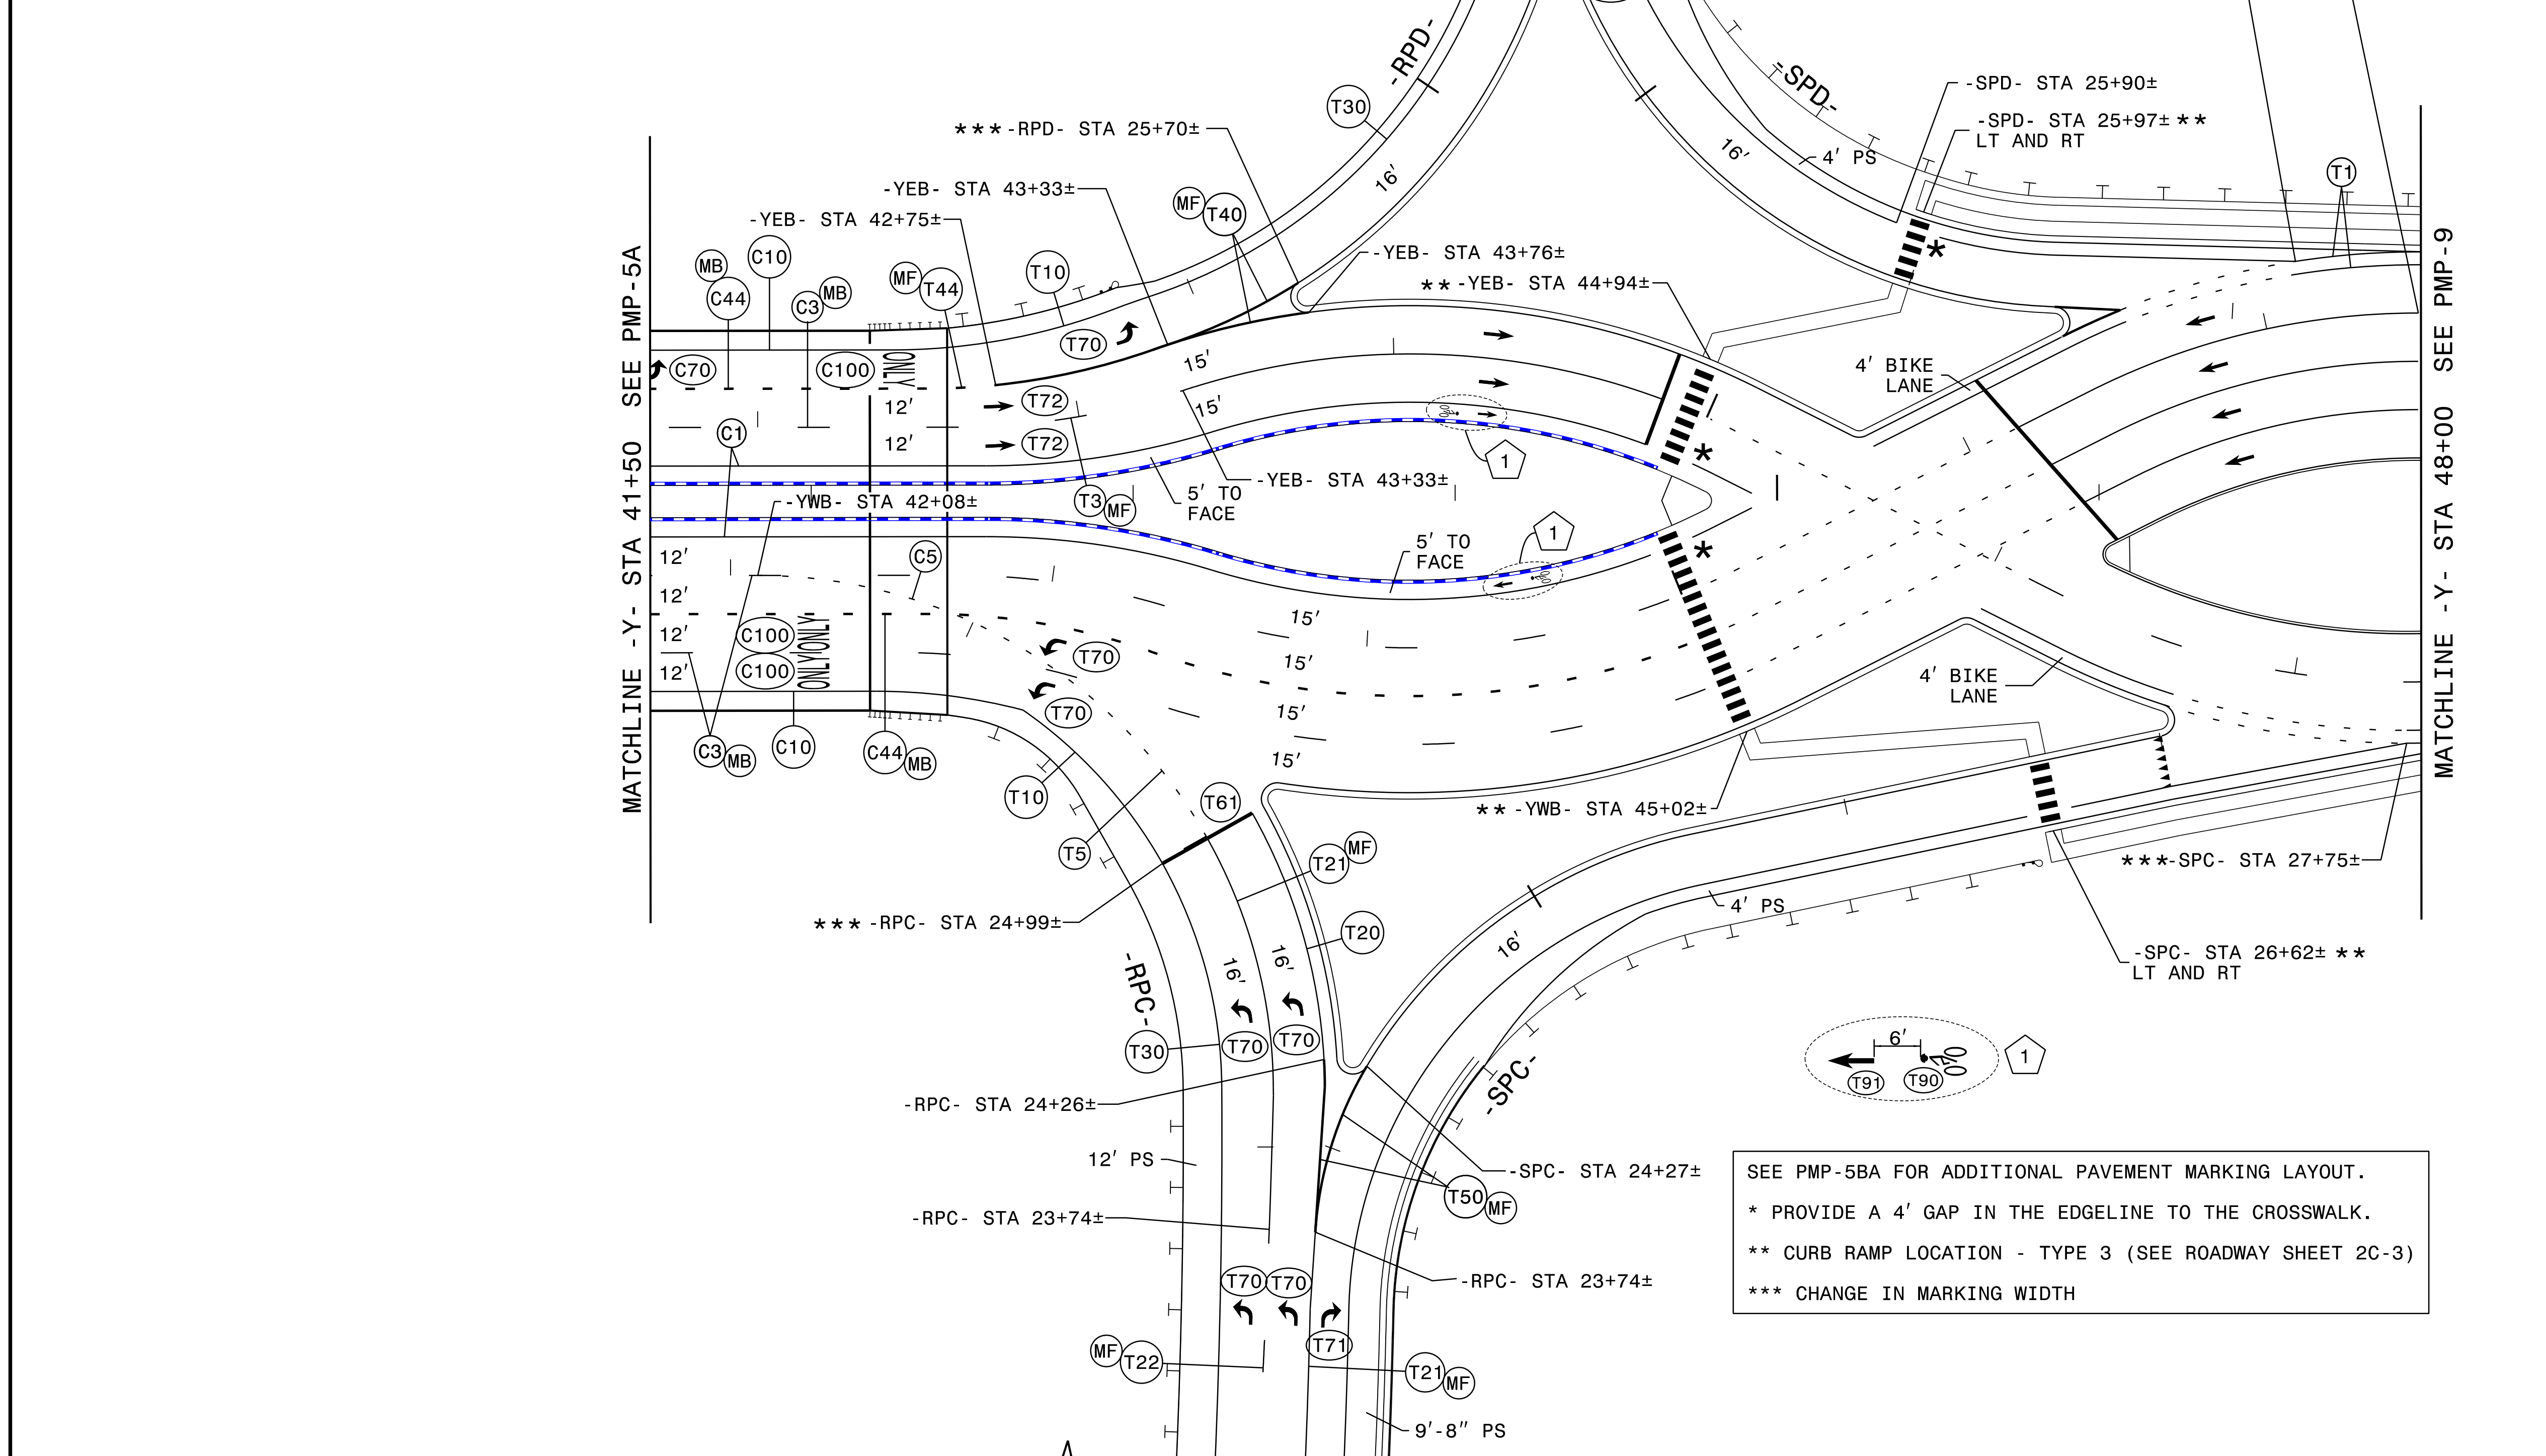
R4707.PMP_PSH5AA.dgn
4/17/2020 10:56:00 AM
C:\Users\cbyron\OneDrive\Documents\Projects\4707\4707.PMP_PSH5AA.dgn

RK&K
P: (919) 878-9560
8601 Six Forks Road Forum 1 Suite 700 | Raleigh, North Carolina 27615
NC License No. F-0112
Engineers | Construction Managers | Planners | Scientists
www.rkk.com
Responsive People | Creative Solutions

PAVEMENT MARKING DETAIL

THERMOPLASTIC			COLD APPLIED PLASTIC (TYPE III)			
Symbol	Description	Symbol	Description	Symbol	Description	
T1	WHITE EDGELINE (4", 90 ML)	T50	WHITE GORELINE (12", 90 ML)	C1	WHITE EDGELINE (4")	
T2	WHITE SOLID LANE LINE (4", 90 ML)	T51	WHITE DIAGONAL (12", 90 ML)	C3	10 FT. WHITE SKIP (4")	
T3	10 FT. WHITE SKIP (4", 90 ML)	T52	YELLOW DIAGONAL (12", 90 ML)	C4	3 FT. - 9 FT./SP WHITE MINISKIP (4")	
T4	3 FT. - 9 FT./SP WHITE MINISKIP (4", 90 ML)	T53	WHITE SOLID LANE LINE (12", 90 ML)	C5	2 FT. - 6 FT./SP WHITE MINISKIP (4")	
T5	2 FT. - 6 FT./SP WHITE MINISKIP (4", 90 ML)	T54	3 FT. - 9 FT./SP WHITE MINISKIP (12", 90 ML)	C10	YELLOW EDGELINE (4")	
T10	YELLOW EDGELINE (4", 90 ML)	T61	WHITE STOPBAR (24", 90 ML)	C23	3 FT. - 9 FT./SP WHITE MINISKIP (6")	
T13	YELLOW DOUBLE CENTER (4", 90 ML)	T62	WHITE CROSSWALK LINE (24", 90 ML)	C44	3 FT. - 9 FT./SP WHITE MINISKIP (8")	
T20	WHITE EDGELINE (6", 90 ML)	T70	LEFT TURN ARROW, (90 ML)	C70	LEFT TURN ARROW	
T21	WHITE SOLID LANE LINE (6", 90 ML)	T71	RIGHT TURN ARROW, (90 ML)	C100	ALPHANUMERIC CHARACTER	
T22	10 FT. WHITE SKIP (6", 90 ML)	T72	STRAIGHT ARROW, (90 ML)	PAVEMENT MARKERS Symbol Description MB PERMANENT RAISED (CRYSTAL/RED) ME SNOWPLOWABLE RAISED (YELLOW/YELLOW) MF SNOWPLOWABLE RAISED (CRYSTAL/RED)		
T23	3 FT.-9 FT./SP WHITE MINISKIP (6", 90 ML)	T73	COMBO LEFT/STRAIGHT ARROW, (90 ML)			
T24	2 FT.-6 FT./SP WHITE MINISKIP (6", 90 ML)	T74	COMBO RIGHT/STRAIGHT ARROW, (90 ML)			
T30	YELLOW EDGELINE (6", 90 ML)	T77	U-TURN ARROW, (90 ML)			
T34	2 FT.-6 FT./SP YELLOW MINISKIP (6", 90 ML)	T79	MERGE ARROW, (90 ML)			
T40	WHITE GORELINE (8", 90 ML)	T80	RAMP ARROW, (90 ML)			
T41	WHITE DIAGONAL (8", 90 ML)	T90	BICYCLE SYMBOL, HEATED-IN-PLACE (90 ML)			
T42	YELLOW DIAGONAL (8", 90 ML)	T91	BICYCLE STRAIGHT ARROW, HEATED-IN-PLACE (90 ML)			
T43	WHITE SOLID LANE LINE (8", 90 ML)	T100	ALPHANUMERIC CHARACTER, (90 ML)			
T44	3 FT. - 9 FT./SP WHITE MINISKIP (8", 90 ML)	T103	24" YIELD LINE TRIANGLE, (90 ML)			

TIP NO.	SHEET NO.
R-4707	PMP-5B
APPROVED:	<i>C. Byron Holden</i>
DATE:	4/17/2020
SEAL	
DOCUMENT NOT CONSIDERED FINAL UNLESS ALL SIGNATURES COMPLETED	




RK&K
 P: (919) 878-5560
 8601 Six Forks Road Forum 1 Suite 700 | Raleigh, North Carolina 27615
 NC License No. F-0112
 Engineers | Construction Managers | Planners | Scientists
 www.rkk.com
 Responsive People | Creative Solutions

PAVEMENT MARKING DETAIL

4/17/2020 PMP_5B.dgn
 4:47:57 PM
 def.aul

TIP NO.	SHEET NO.
R-4707	PMP-5BA
APPROVED: <i>C. Byron Holden</i>	DocuSigned by: C. Byron Holden 6087E2D0CDB449...
DATE: 4/17/2020	
SEAL	
DOCUMENT NOT CONSIDERED FINAL UNLESS ALL SIGNATURES COMPLETED	

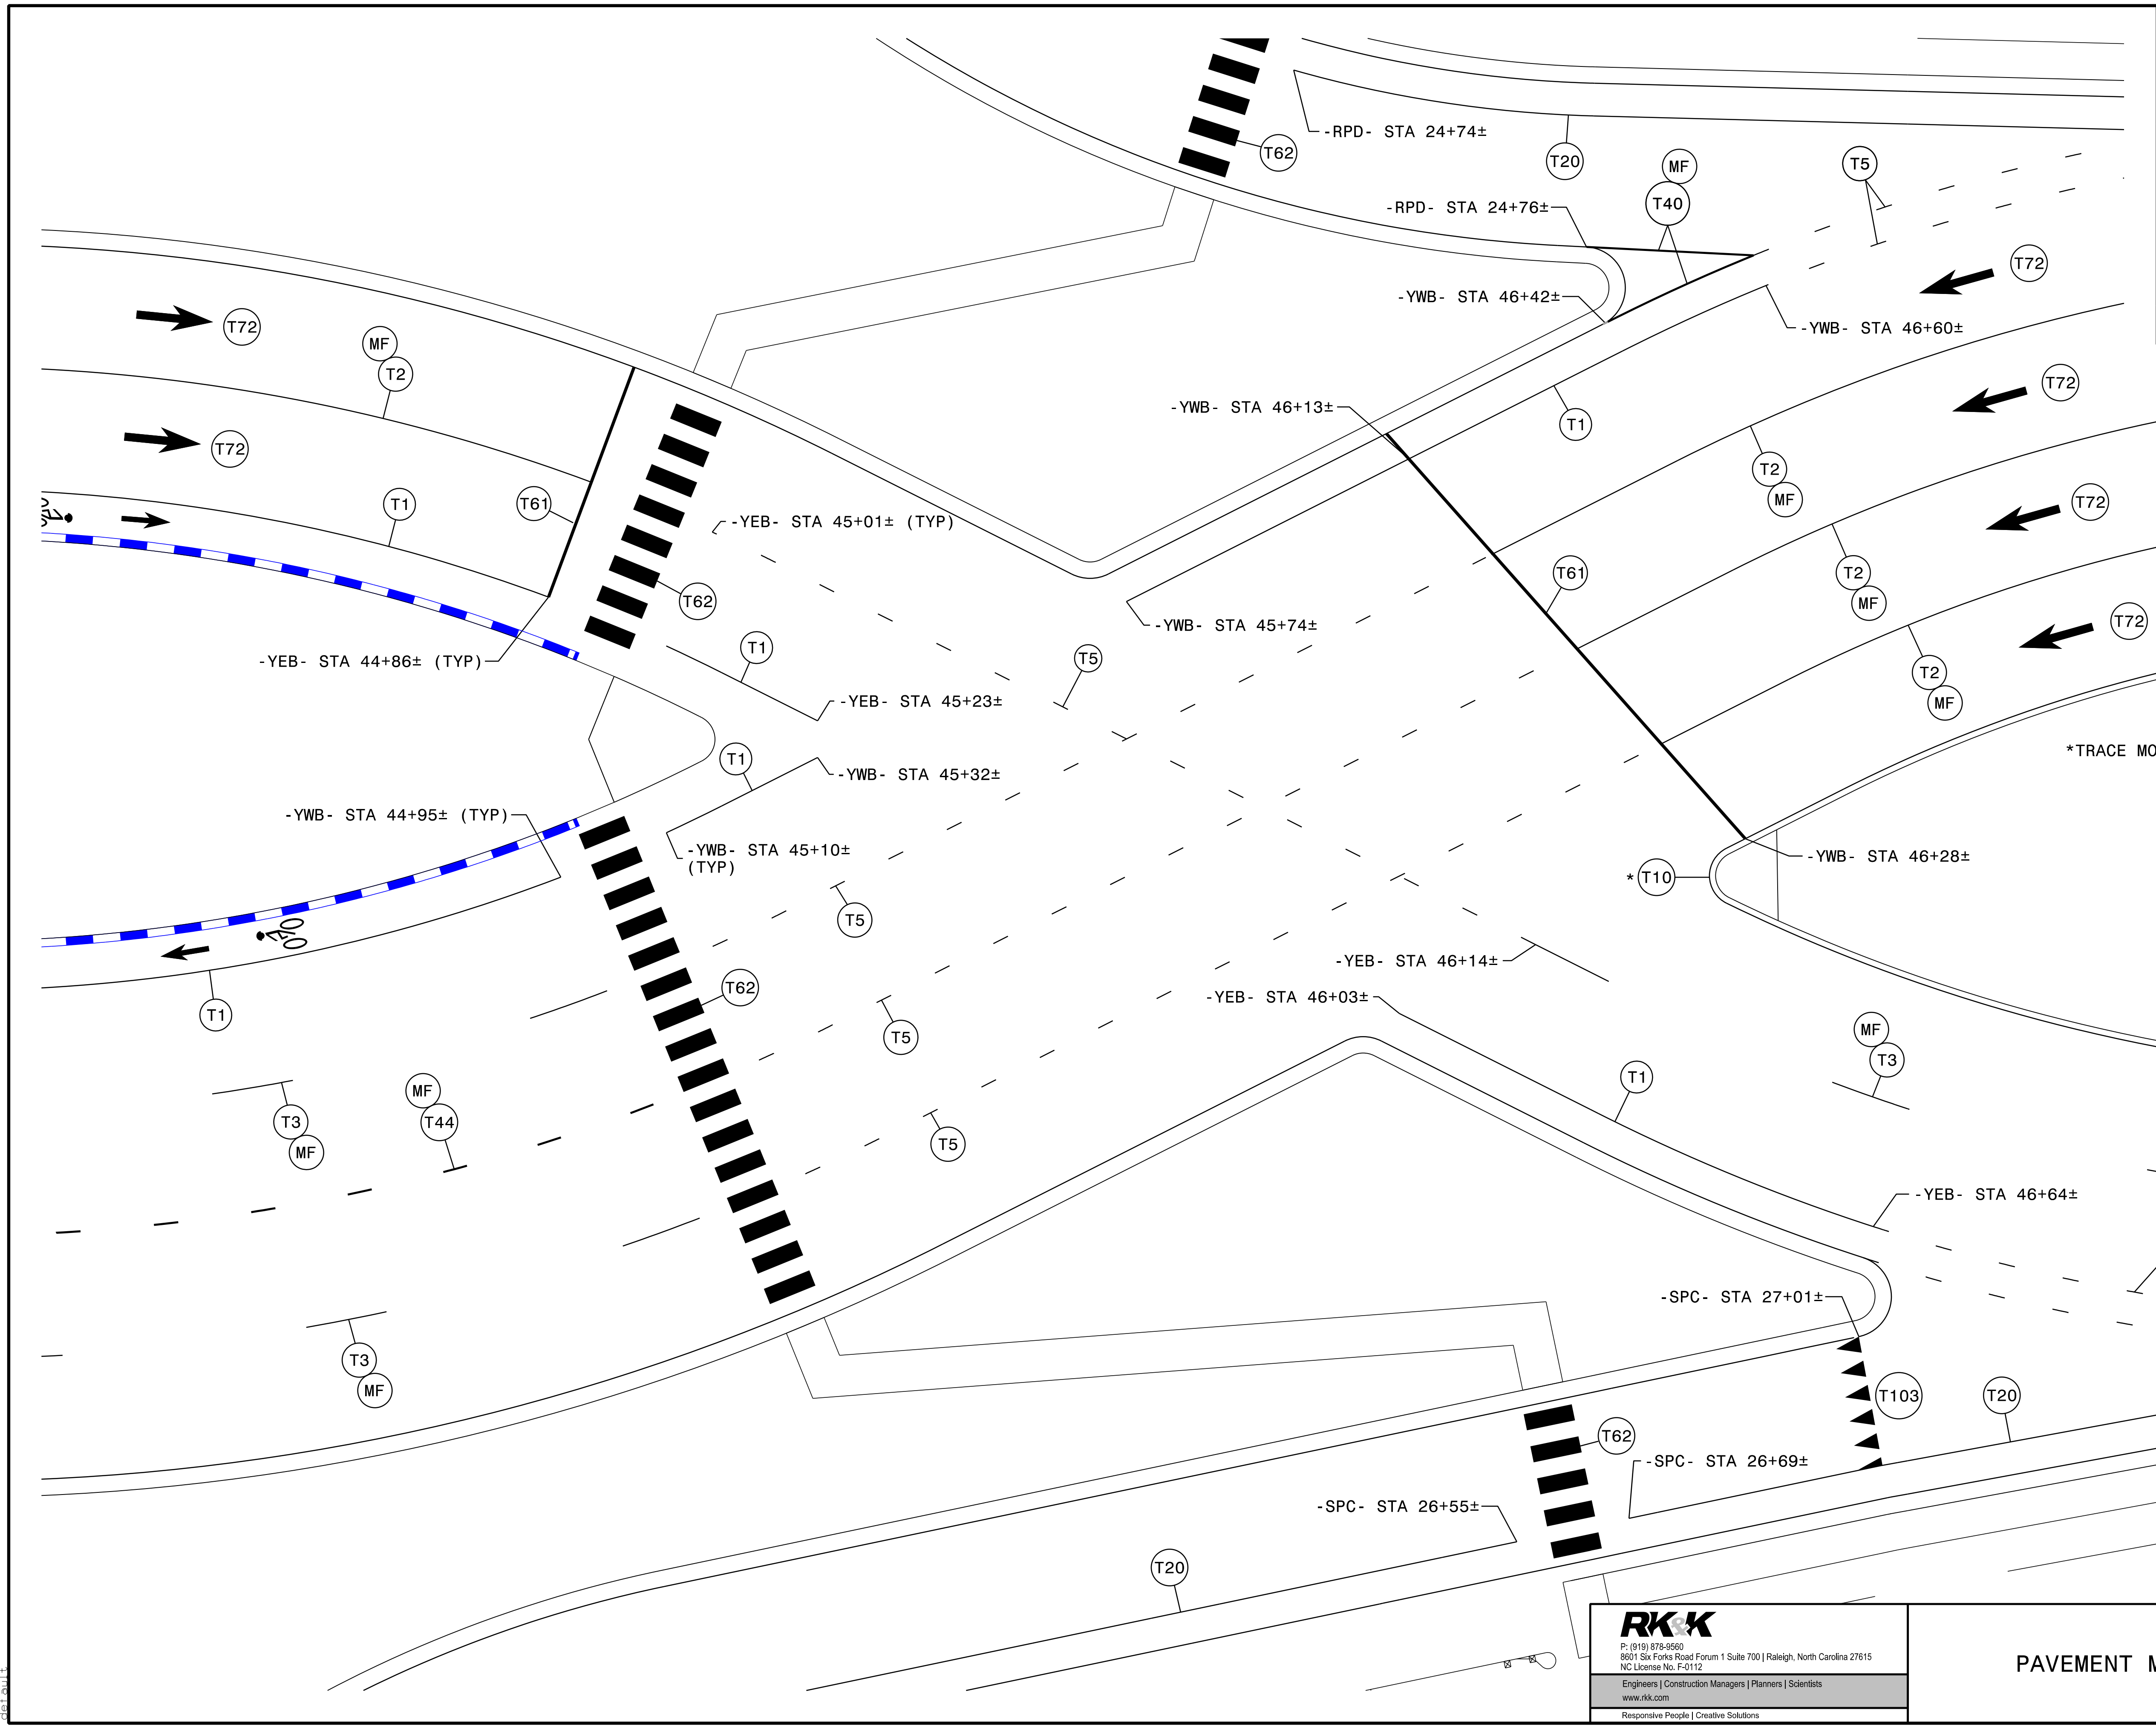


4/17/2020
R4707_PMP_PSH5BA.dgn
default

RK&K
 P: (919) 878-5560
 8601 Six Forks Road Forum 1 Suite 700 | Raleigh, North Carolina 27615
 NC License No. F-0112
 Engineers | Construction Managers | Planners | Scientists
 www.rkk.com
 Responsive People | Creative Solutions

PAVEMENT MARKING DETAIL

TIP NO. R-4707	SHEET NO. PMP-6
APPROVED: <i>C. Byron Holden</i> 4/17/2020	
SEAL NORTH CAROLINA PROFESSIONAL ENGINEER SEAL 033753 C. BYRON HOLDEN	
DOCUMENT NOT CONSIDERED FINAL UNLESS ALL SIGNATURES COMPLETED	


THERMOPLASTIC				COLD APPLIED PLASTIC (TYPE III)	
Symbol	Description	Symbol	Description	Symbol	Description
T1	WHITE EDGELINE (4", 90 MIL)	T50	WHITE GORELINE (12", 90 MIL)	C1	WHITE EDGELINE (4")
T2	WHITE SOLID LANE LINE (4", 90 MIL)	T51	WHITE DIAGONAL (12", 90 MIL)	C3	10 FT. WHITE SKIP (4")
T3	10 FT. WHITE SKIP (4", 90 MIL)	T52	YELLOW DIAGONAL (12", 90 MIL)	C4	3 FT. - 9 FT./SP WHITE MINISKIP (4")
T4	3 FT. - 9 FT./SP WHITE MINISKIP (4", 90 MIL)	T53	WHITE SOLID LANE LINE (12", 90 MIL)	C5	2 FT. - 6 FT./SP WHITE MINISKIP (4")
T5	2 FT. - 6 FT./SP WHITE MINISKIP (4", 90 MIL)	T54	3 FT.-9 FT./SP WHITE MINISKIP (12", 90 MIL)	C10	YELLOW EDGELINE (4")
T10	YELLOW EDGELINE (4", 90 MIL)	T61	WHITE STOPBAR (24", 90 MIL)	C23	3 FT. - 9 FT./SP WHITE MINISKIP (6")
T13	YELLOW DOUBLE CENTER (4", 90 MIL)	T62	WHITE CROSSWALK LINE (24", 90 MIL)	C44	3 FT.-9 FT./SP WHITE MINISKIP (8")
T20	WHITE EDGELINE (6" 90 MIL)	T70	LEFT TURN ARROW, (90 MIL)	C70	LEFT TURN ARROW
T21	WHITE SOLID LANE LINE (6", 90 MIL)	T71	RIGHT TURN ARROW, (90 MIL)	C100	ALPHANUMERIC CHARACTER
T22	10 FT. WHITE SKIP (6", 90 MIL)	T72	STRAIGHT ARROW, (90 MIL)		
T23	3 FT.-9 FT./SP WHITE MINISKIP (6", 90 MIL)	T73	COMBO. LEFT/STRAIGHT ARROW, (90 MIL)	PAVEMENT MARKERS	
T24	2 FT.-6 FT./SP WHITE MINISKIP (6", 90 MIL)	T74	COMBO. RIGHT/STRAIGHT ARROW, (90 MIL)	Symbol	Description
T30	YELLOW EDGELINE (6", 90 MIL)	T77	U-TURN ARROW, (90 MIL)	MB	PERMANENT RAISED (CRYSTAL/RED)
T34	2 FT.-6 FT./SP YELLOW MINISKIP (6", 90 MIL)	T79	MERGE ARROW, (90 MIL)	ME	SNOW/PLOWABLE RAISED (YELLOW/YELLOW)
T40	WHITE GORELINE (8", 90 MIL)	T80	RAMP ARROW, (90 MIL)	MF	SNOW/PLOWABLE RAISED (CRYSTAL/RED)
T41	WHITE DIAGONAL (8", 90 MIL)	T90	BICYCLE SYMBOL, HEATED-IN-PLACE (90 MIL)		
T42	YELLOW DIAGONAL (8", 90 MIL)	T91	BICYCLE STRAIGHT ARROW, HEATED-IN-PLACE (90 MIL)		
T43	WHITE SOLID LANE LINE (8", 90 MIL)	T100	ALPHANUMERIC CHARACTER, (90 MIL)		
T44	3 FT. - 9 FT./SP WHITE MINISKIP (8", 90 MIL)	T103	24" YIELD LINE TRIANGLE, (90 MIL)		


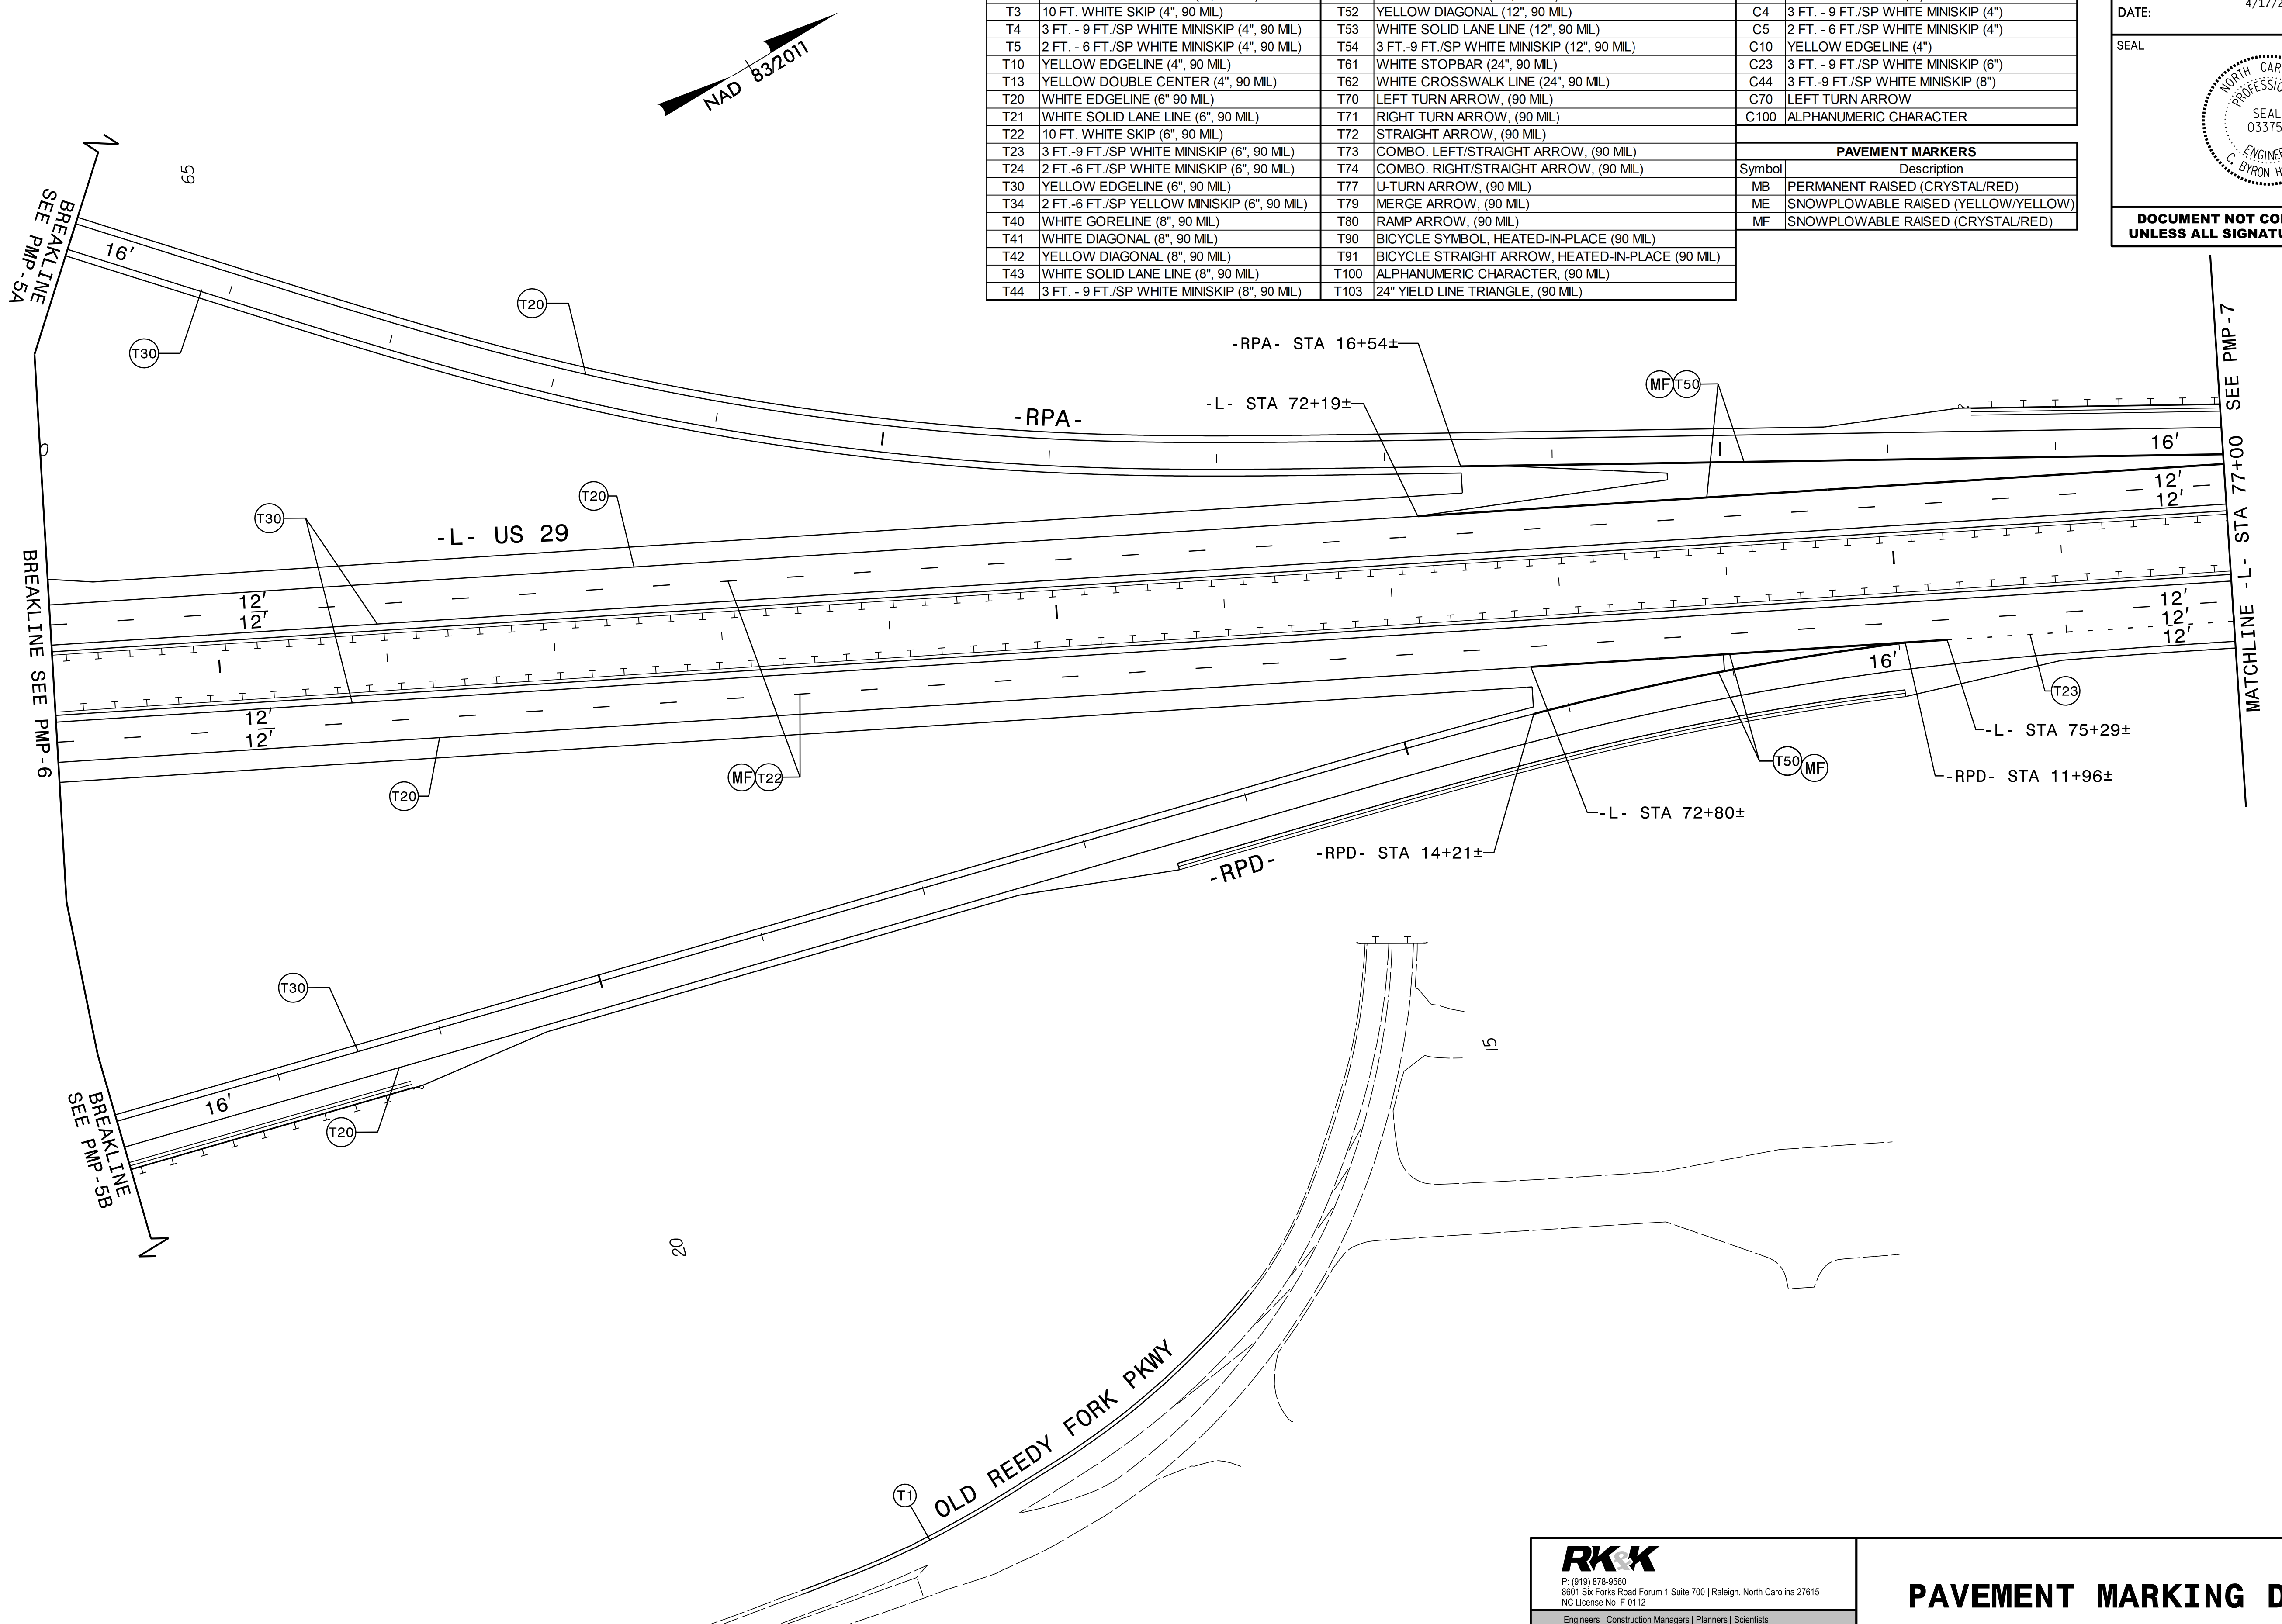


4/17/2020 PMP_PSH06.dgn

RK&K
 P: (919) 678-9550
 8601 Six Forks Road Forum 1 Suite 700 | Raleigh, North Carolina 27615
 NC License No. F-0112
 Engineers | Construction Managers | Planners | Scientists
 www.rkk.com
 Responsive People | Creative Solutions

PAVEMENT MARKING DETAIL

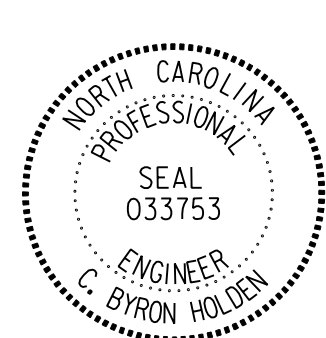TIP NO. R-4707	SHEET NO. PMP-7
APPROVED: <i>C. Byron Holden</i> 0687E2D0CDB449...	
DATE: 4/17/2020	
SEAL 	
DOCUMENT NOT CONSIDERED FINAL UNLESS ALL SIGNATURES COMPLETED	

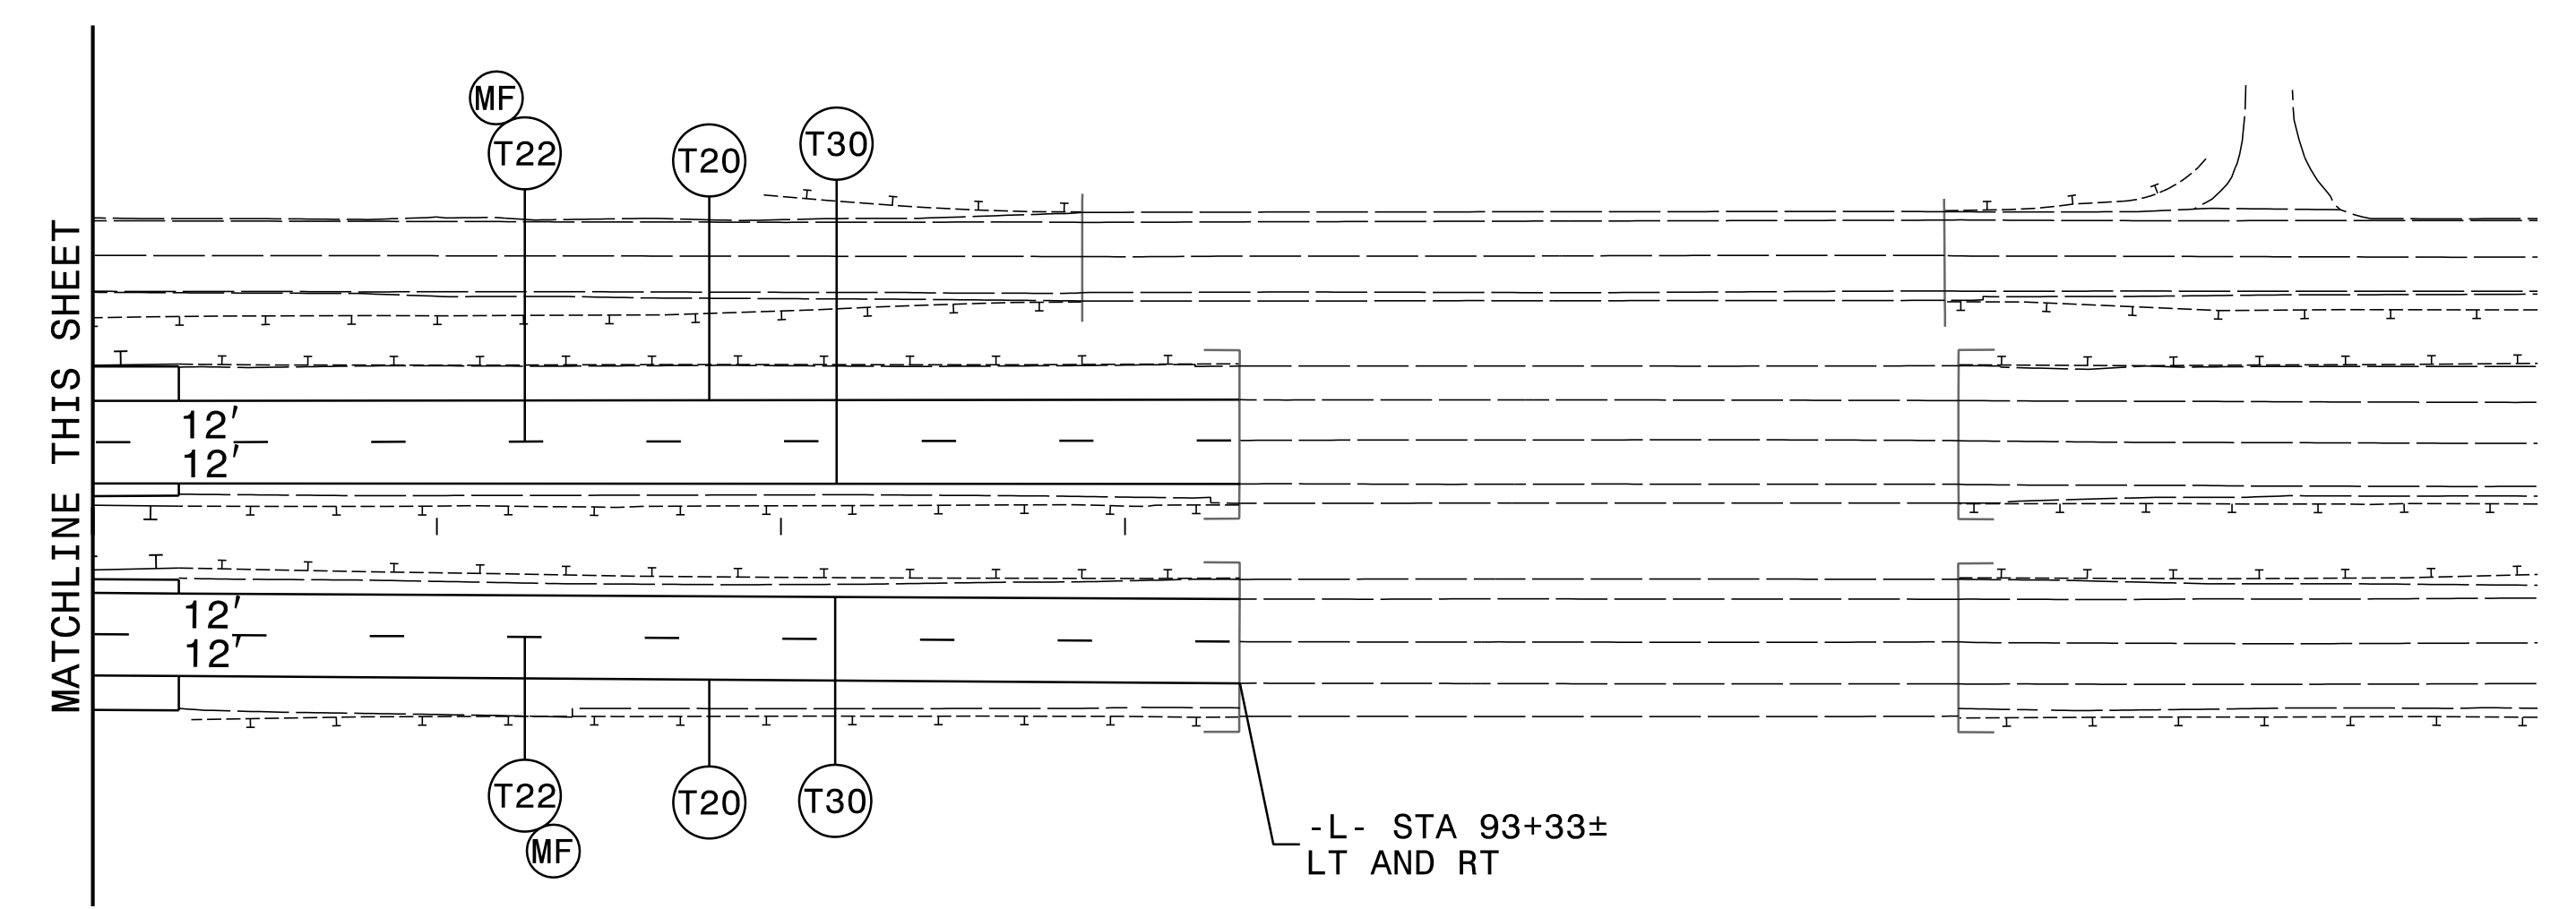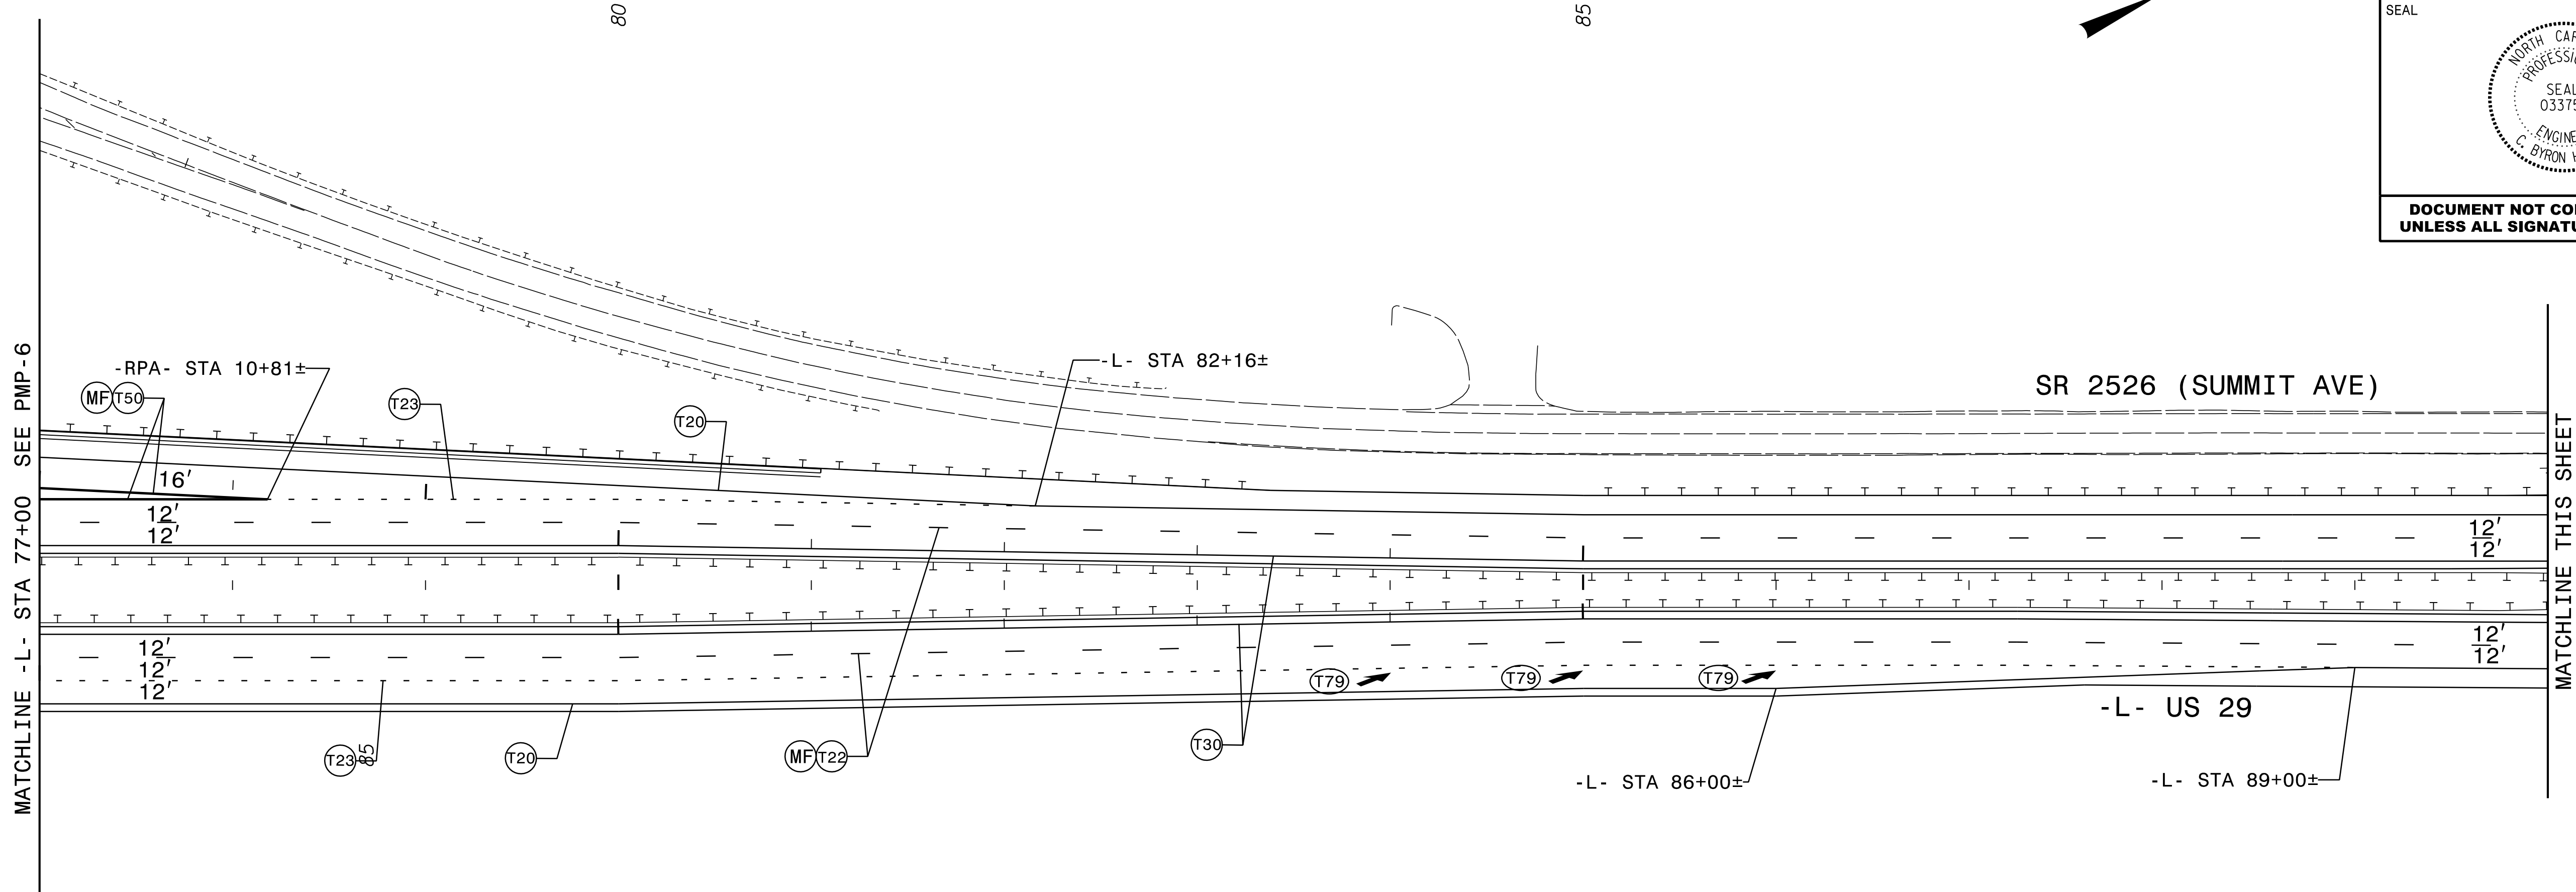

THERMOPLASTIC		COLD APPLIED PLASTIC (TYPE III)	
Symbol	Description	Symbol	Description
T1	WHITE EDGE LINE (4", 90 MIL)	T50	WHITE GORE LINE (12", 90 MIL)
T2	WHITE SOLID LANE LINE (4", 90 MIL)	T51	WHITE DIAGONAL (12", 90 MIL)
T3	10 FT. WHITE SKIP (4", 90 MIL)	T52	YELLOW DIAGONAL (12", 90 MIL)
T4	3 FT. - 9 FT./SP WHITE MINISKIP (4", 90 MIL)	T53	WHITE SOLID LANE LINE (12", 90 MIL)
T5	2 FT. - 6 FT./SP WHITE MINISKIP (4", 90 MIL)	T54	3 FT.-9 FT./SP WHITE MINISKIP (12", 90 MIL)
T10	YELLOW EDGE LINE (4", 90 MIL)	T61	WHITE STOPBAR (24", 90 MIL)
T13	YELLOW DOUBLE CENTER (4", 90 MIL)	T62	WHITE CROSSWALK LINE (24", 90 MIL)
T20	WHITE EDGE LINE (6" 90 MIL)	T70	LEFT TURN ARROW, (90 MIL)
T21	WHITE SOLID LANE LINE (6", 90 MIL)	T71	RIGHT TURN ARROW, (90 MIL)
T22	10 FT. WHITE SKIP (6", 90 MIL)	T72	STRAIGHT ARROW, (90 MIL)
T23	3 FT.-9 FT./SP WHITE MINISKIP (6", 90 MIL)	T73	COMBO. LEFT/STRAIGHT ARROW, (90 MIL)
T24	2 FT.-6 FT./SP WHITE MINISKIP (6", 90 MIL)	T74	COMBO. RIGHT/STRAIGHT ARROW, (90 MIL)
T30	YELLOW EDGE LINE (6", 90 MIL)	T77	U-TURN ARROW, (90 MIL)
T34	2 FT.-6 FT./SP YELLOW MINISKIP (6", 90 MIL)	T79	MERGE ARROW, (90 MIL)
T40	WHITE GORE LINE (8", 90 MIL)	T80	RAMP ARROW, (90 MIL)
T41	WHITE DIAGONAL (8", 90 MIL)	T90	BICYCLE SYMBOL, HEATED-IN-PLACE (90 MIL)
T42	YELLOW DIAGONAL (8", 90 MIL)	T91	BICYCLE STRAIGHT ARROW, HEATED-IN-PLACE (90 MIL)
T43	WHITE SOLID LANE LINE (8", 90 MIL)	T100	ALPHANUMERIC CHARACTER, (90 MIL)
T44	3 FT. - 9 FT./SP WHITE MINISKIP (8", 90 MIL)	T103	24" YIELD LINE TRIANGLE, (90 MIL)

PAVEMENT MARKERS	
Symbol	Description
MB	PERMANENT RAISED (CRYSTAL/RED)
ME	SNOWPLOWABLE RAISED (YELLOW/YELLOW)
MF	SNOWPLOWABLE RAISED (CRYSTAL/RED)



RK&K
 P: (919) 678-9550
 8601 Six Forks Road Forum 1 Suite 700 | Raleigh, North Carolina 27615
 NC License No. F-0112
 Engineers | Construction Managers | Planners | Scientists
 www.rkk.com
 Responsive People | Creative Solutions


PAVEMENT MARKING DETAIL

4/17/20 PMP_PSH07.dgn

THERMOPLASTIC			COLD APPLIED PLASTIC (TYPE III)		
Symbol	Description	Symbol	Description	Symbol	Description
T1	WHITE EDGELINE (4", 90 ML)	T50	WHITE GORELINE (12", 90 ML)	C1	WHITE EDGELINE (4")
T2	WHITE SOLID LANE LINE (4", 90 ML)	T51	WHITE DIAGONAL (12", 90 ML)	C3	10 FT. WHITE SKIP (4")
T3	10 FT. WHITE SKIP (4", 90 ML)	T52	YELLOW DIAGONAL (12", 90 ML)	C4	3 FT. - 9 FT./SP WHITE MINISKIP (4")
T4	3 FT. - 9 FT./SP WHITE MINISKIP (4", 90 ML)	T53	WHITE SOLID LANE LINE (12", 90 ML)	C5	2 FT. - 6 FT./SP WHITE MINISKIP (4")
T5	2 FT. - 6 FT./SP WHITE MINISKIP (4", 90 ML)	T54	3 FT. - 9 FT./SP WHITE MINISKIP (12", 90 ML)	C10	YELLOW EDGELINE (4")
T10	YELLOW EDGELINE (4", 90 ML)	T61	WHITE STOPBAR (24", 90 ML)	C23	3 FT. - 9 FT./SP WHITE MINISKIP (6")
T13	YELLOW DOUBLE CENTER (4", 90 ML)	T62	WHITE CROSSWALK LINE (24", 90 ML)	C44	3 FT. - 9 FT./SP WHITE MINISKIP (8")
T20	WHITE EDGELINE (6", 90 ML)	T70	LEFT TURN ARROW, (90 ML)	C70	LEFT TURN ARROW
T21	WHITE SOLID LANE LINE (6", 90 ML)	T71	RIGHT TURN ARROW, (90 ML)	C100	ALPHANUMERIC CHARACTER
T22	10 FT. WHITE SKIP (6", 90 ML)	T72	STRAIGHT ARROW, (90 ML)		
T23	3 FT. - 9 FT./SP WHITE MINISKIP (6", 90 ML)	T73	COMBO LEFT/STRAIGHT ARROW, (90 ML)		
T24	2 FT. - 6 FT./SP WHITE MINISKIP (6", 90 ML)	T74	COMBO RIGHT/STRAIGHT ARROW, (90 ML)		
T30	YELLOW EDGELINE (6", 90 ML)	T77	U-TURN ARROW, (90 ML)		
T34	2 FT. - 6 FT./SP YELLOW MINISKIP (6", 90 ML)	T79	MERGE ARROW, (90 ML)		
T40	WHITE GORELINE (8", 90 ML)	T80	RAMP ARROW, (90 ML)		
T41	WHITE DIAGONAL (8", 90 ML)	T90	BICYCLE SYMBOL, HEATED-IN-PLACE (90 ML)		
T42	YELLOW DIAGONAL (8", 90 ML)	T91	BICYCLE STRAIGHT ARROW, HEATED-IN-PLACE (90 ML)		
T43	WHITE SOLID LANE LINE (8", 90 ML)	T100	ALPHANUMERIC CHARACTER, (90 ML)		
T44	3 FT. - 9 FT./SP WHITE MINISKIP (8", 90 ML)	T103	24" YIELD LINE TRIANGLE, (90 ML)		

PAVEMENT MARKERS	
Symbol	Description
MB	PERMANENT RAISED (CRYSTAL/RED)
ME	SNOWPLOWABLE RAISED (YELLOW/YELLOW)
MF	SNOWPLOWABLE RAISED (CRYSTAL/RED)

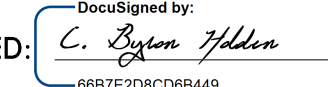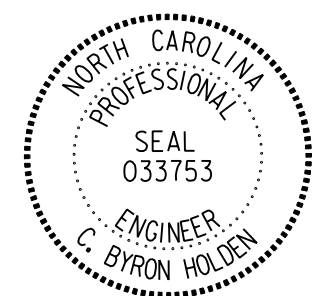
TIP NO.	R-4707	SHEET NO.	PMP-8
APPROVED:	 <small>DocuSigned by: C. Byron Holden 6067E2D0CDB449...</small>		
DATE:	4/17/2020		
SEAL:			
DOCUMENT NOT CONSIDERED FINAL UNLESS ALL SIGNATURES COMPLETED			

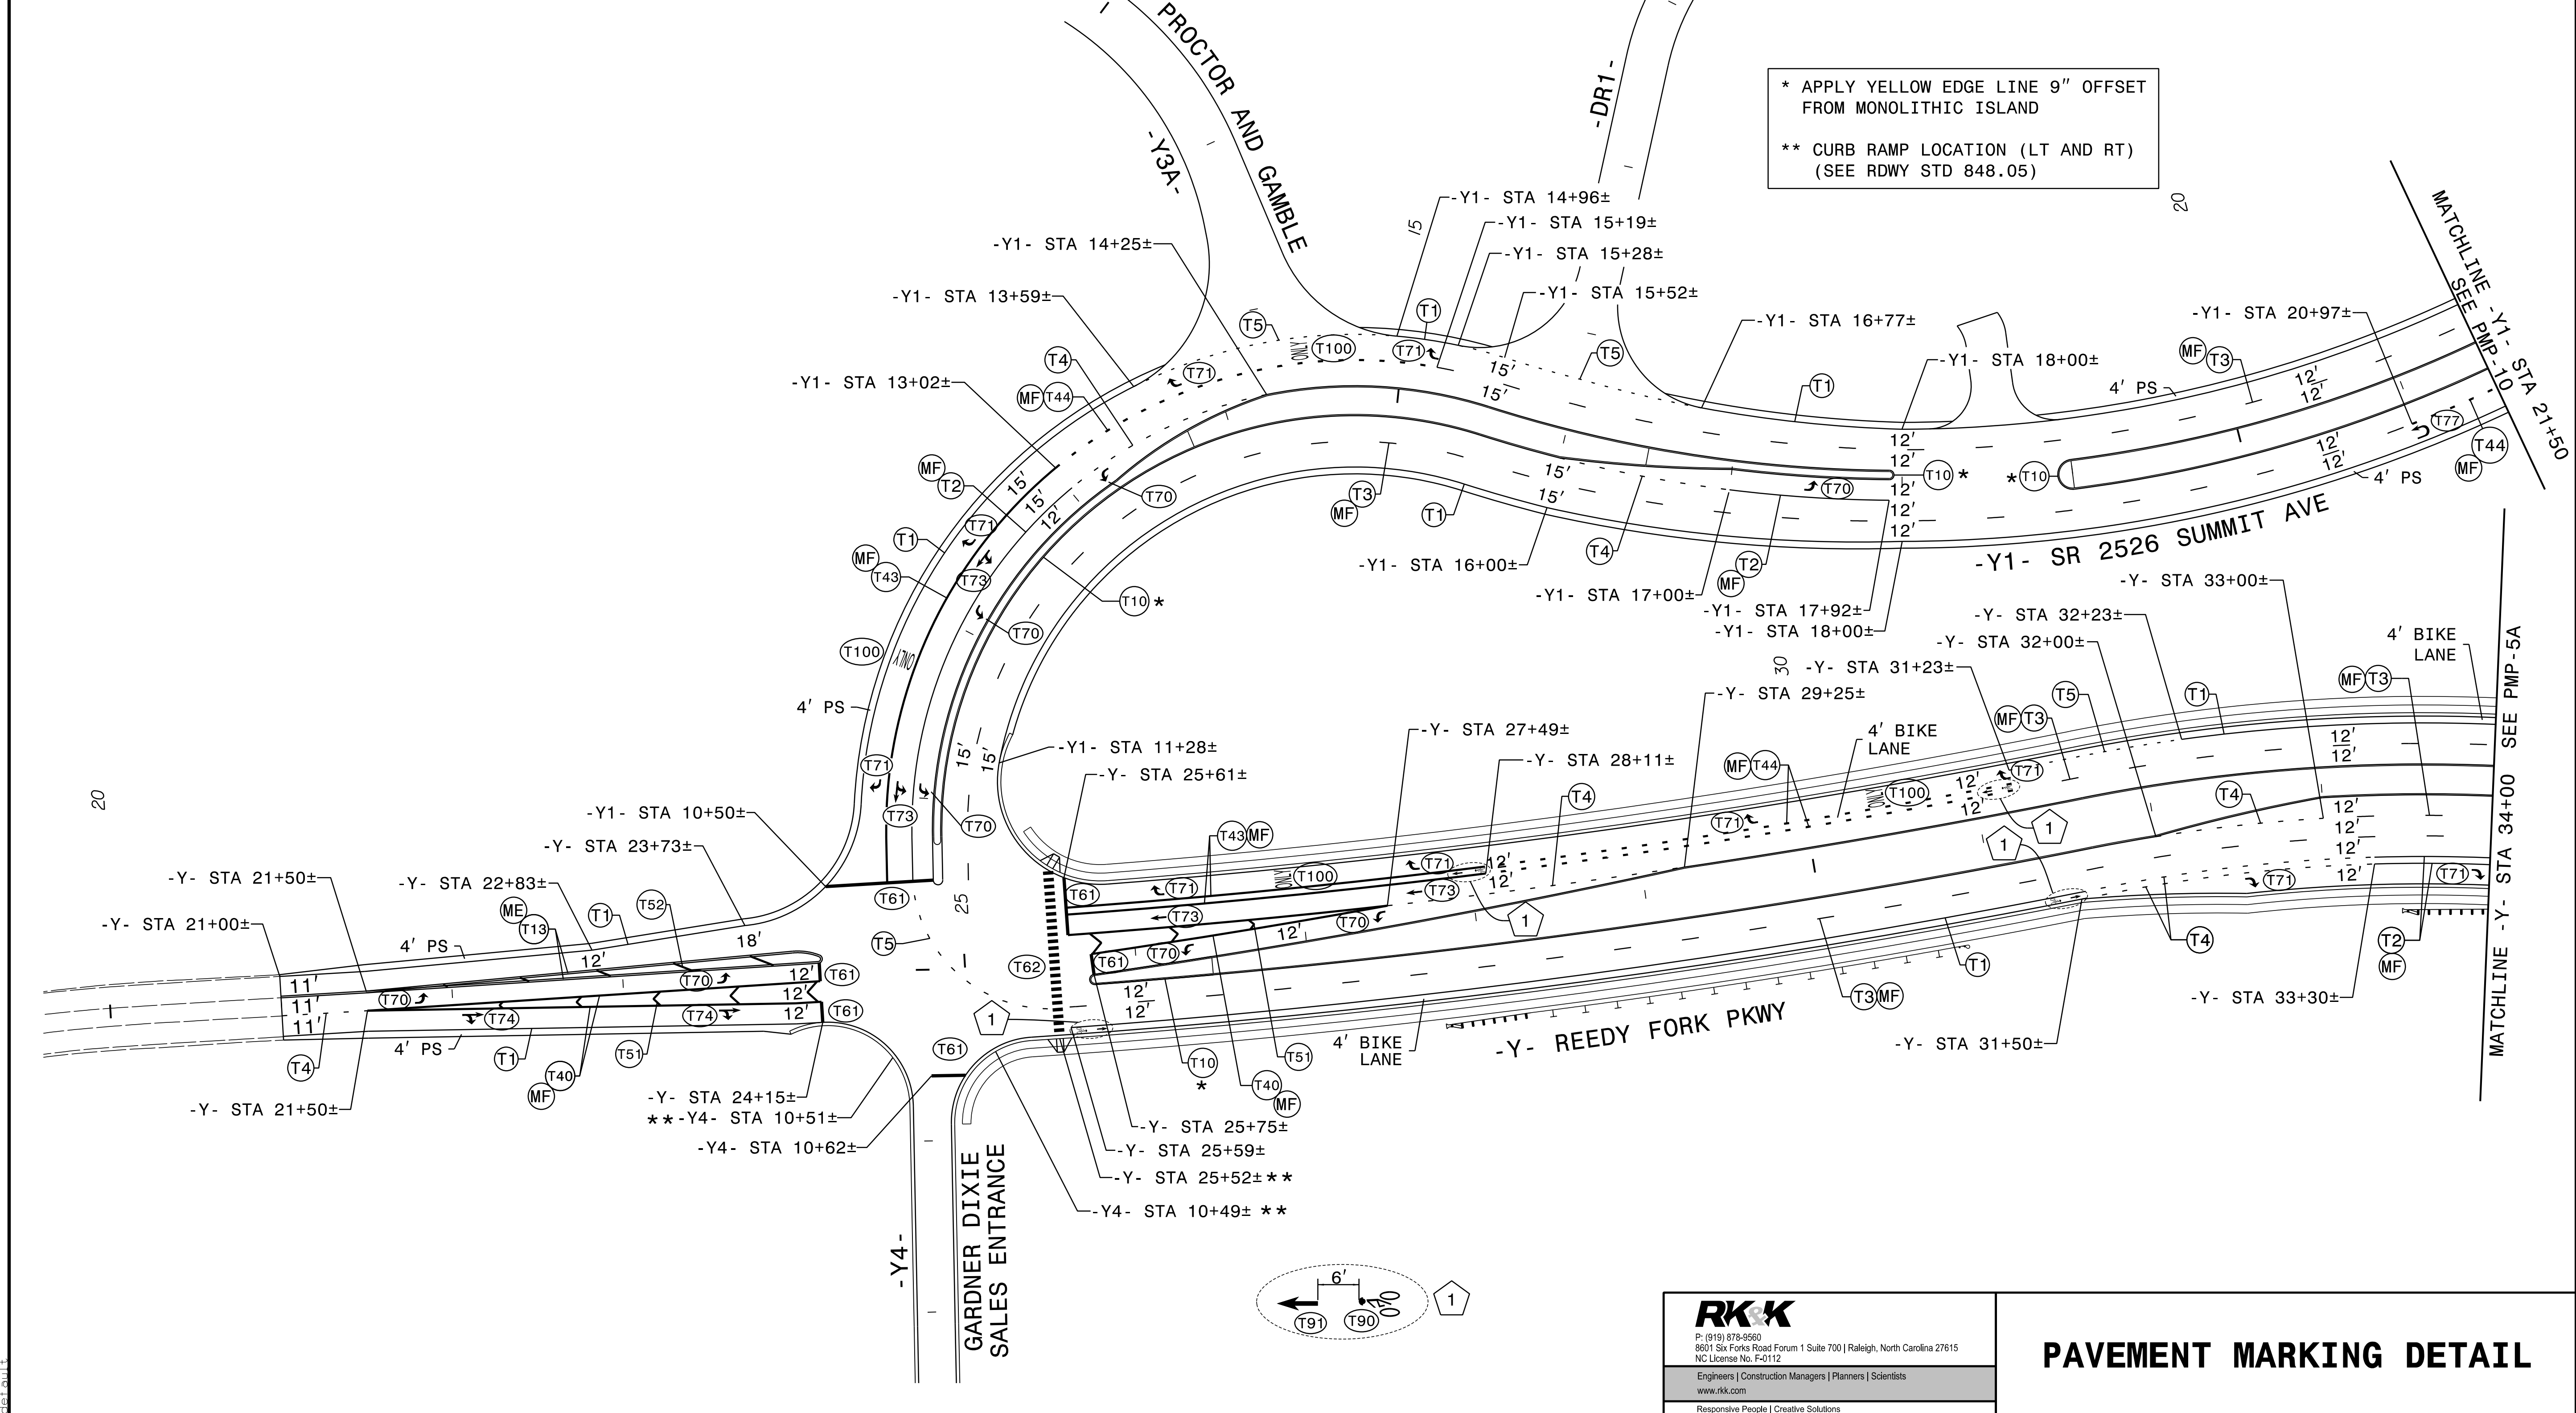

4/17/2020 PMP_PSH08.dgn


RK&K
 P: (919) 878-5560
 8601 Six Forks Road Forum 1 Suite 700 | Raleigh, North Carolina 27615
 NC License No. F-0112
 Engineers | Construction Managers | Planners | Scientists
 www.rkk.com
 Responsive People | Creative Solutions

PAVEMENT MARKING DETAIL

TIP NO.	SHEET NO.
R-4707	PMP-9
APPROVED: <i>C. Byron Holden</i>	DATE: 4/17/2020
	
<p>DOCUMENT NOT CONSIDERED FINAL UNLESS ALL SIGNATURES COMPLETED</p>	


THERMOPLASTIC				COLD APPLIED PLASTIC (TYPE III)	
Symbol	Description	Symbol	Description	Symbol	Description
T1	WHITE EDGELINE (4", 90 MIL)	T50	WHITE GORELINE (12", 90 MIL)	C1	WHITE EDGELINE (4")
T2	WHITE SOLID LANE LINE (4", 90 MIL)	T51	WHITE DIAGONAL (12", 90 MIL)	C3	10 FT. WHITE SKIP (4")
T3	10 FT. WHITE SKIP (4", 90 MIL)	T52	YELLOW DIAGONAL (12", 90 MIL)	C4	3 FT. - 9 FT./SP WHITE MINISKIP (4")
T4	3 FT. - 9 FT./SP WHITE MINISKIP (4", 90 MIL)	T53	WHITE SOLID LANE LINE (12", 90 MIL)	C5	2 FT. - 6 FT./SP WHITE MINISKIP (4")
T5	2 FT. - 6 FT./SP WHITE MINISKIP (4", 90 MIL)	T54	3 FT.-9 FT./SP WHITE MINISKIP (12", 90 MIL)	C10	YELLOW EDGELINE (4")
T10	YELLOW EDGELINE (4", 90 MIL)	T61	WHITE STOPBAR (24", 90 MIL)	C23	3 FT. - 9 FT./SP WHITE MINISKIP (6")
T13	YELLOW DOUBLE CENTER (4", 90 MIL)	T62	WHITE CROSSWALK LINE (24", 90 MIL)	C44	3 FT.-9 FT./SP WHITE MINISKIP (8")
T20	WHITE EDGELINE (6" 90 MIL)	T70	LEFT TURN ARROW, (90 MIL)	C70	LEFT TURN ARROW
T21	WHITE SOLID LANE LINE (6", 90 MIL)	T71	RIGHT TURN ARROW, (90 MIL)	C100	ALPHANUMERIC CHARACTER
T22	10 FT. WHITE SKIP (6", 90 MIL)	T72	STRAIGHT ARROW, (90 MIL)		
T23	3 FT.-9 FT./SP WHITE MINISKIP (6", 90 MIL)	T73	COMBO. LEFT/STRAIGHT ARROW, (90 MIL)		
T24	2 FT.-6 FT./SP WHITE MINISKIP (6", 90 MIL)	T74	COMBO. RIGHT/STRAIGHT ARROW, (90 MIL)		
T30	YELLOW EDGELINE (6", 90 MIL)	T77	U-TURN ARROW, (90 MIL)		
T34	2 FT.-6 FT./SP YELLOW MINISKIP (6", 90 MIL)	T79	MERGE ARROW, (90 MIL)		
T40	WHITE GORELINE (8", 90 MIL)	T80	RAMP ARROW, (90 MIL)		
T41	WHITE DIAGONAL (8", 90 MIL)	T90	BICYCLE SYMBOL, HEATED-IN-PLACE (90 MIL)		
T42	YELLOW DIAGONAL (8", 90 MIL)	T91	BICYCLE STRAIGHT ARROW, HEATED-IN-PLACE (90 MIL)		
T43	WHITE SOLID LANE LINE (8", 90 MIL)	T100	ALPHANUMERIC CHARACTER, (90 MIL)		
T44	3 FT. - 9 FT./SP WHITE MINISKIP (8", 90 MIL)	T103	24" YIELD LINE TRIANGLE, (90 MIL)		

PAVEMENT MARKERS	
Symbol	Description
MB	PERMANENT RAISED (CRYSTAL/RED)
ME	SNOWPLOWABLE RAISED (YELLOW/YELLOW)
MF	SNOWPLOWABLE RAISED (CRYSTAL/RED)

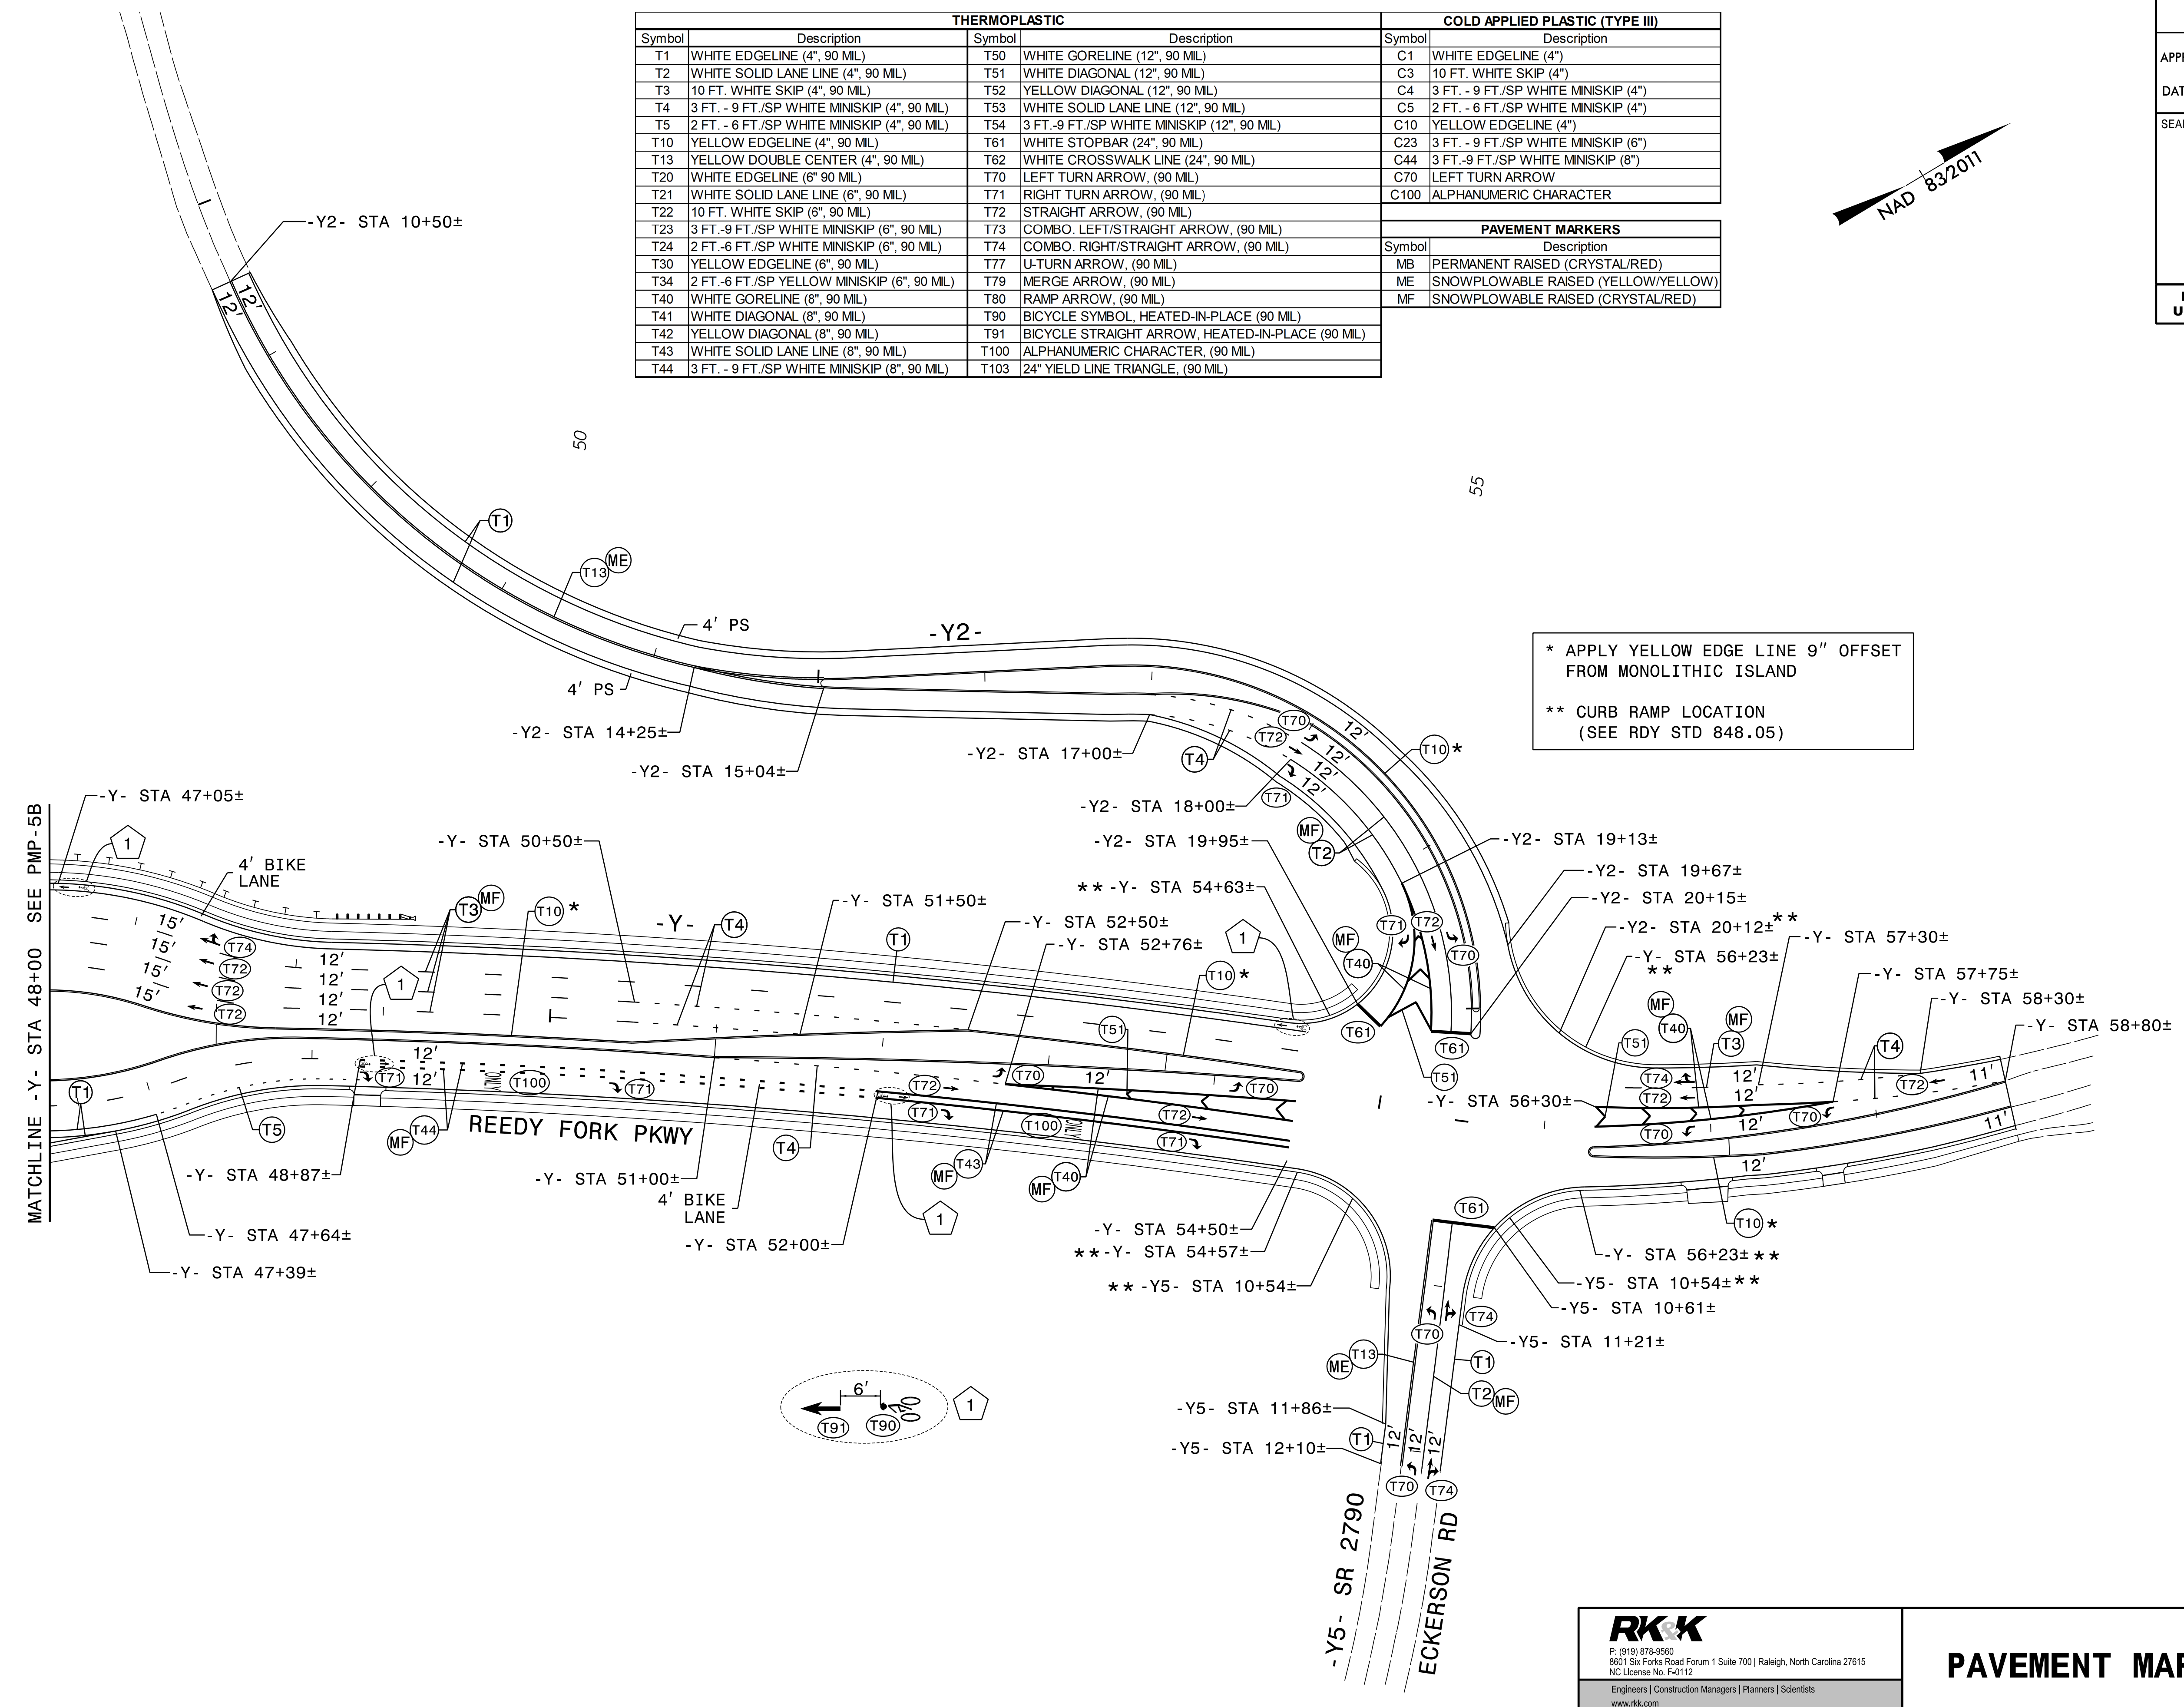

* APPLY YELLOW EDGE LINE 9" OFFSET FROM MONOLITHIC ISLAND


** CURB RAMP LOCATION (SEE RDY STD 848.05)


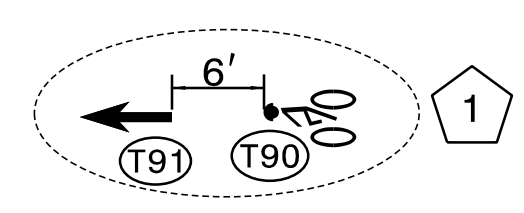


4/17/2020 PMP_PSH09.dgn
 4:47:07 PM
 default

RK&K
 P: (919) 878-9560
 8601 Six Forks Road Forum 1 Suite 700 | Raleigh, North Carolina 27615
 NC License No. F-0112
 Engineers | Construction Managers | Planners | Scientists
 www.rkk.com
 Responsive People | Creative Solutions

PAVEMENT MARKING DETAIL

TIP NO.	SHEET NO.
R-4707	PMP-10
APPROVED: <i>C. Byron Holden</i>	DocuSigned by: C. Byron Holden 6067E2D8CDB448...
DATE: 4/17/2020	
SEAL	
	
DOCUMENT NOT CONSIDERED FINAL UNLESS ALL SIGNATURES COMPLETED	

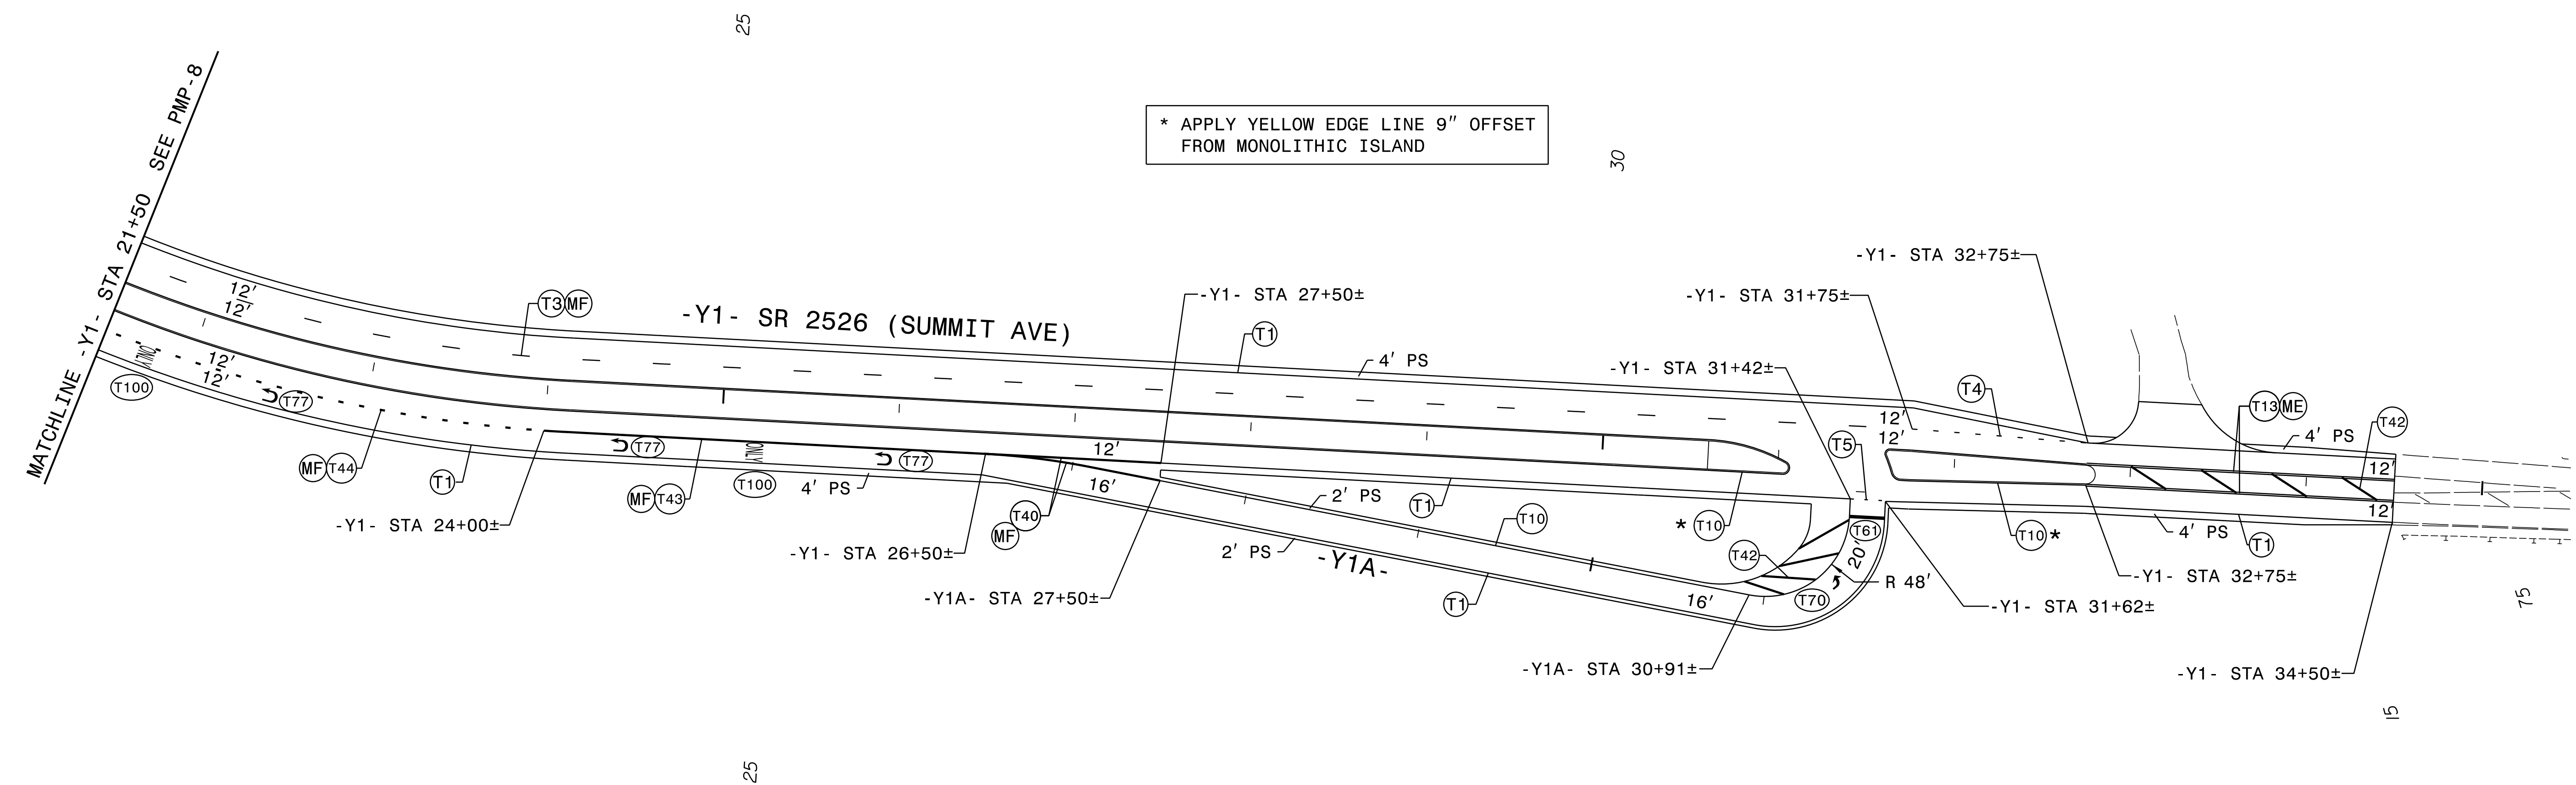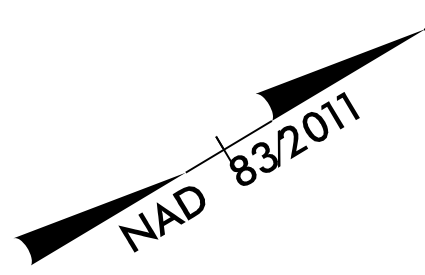

THERMOPLASTIC		COLD APPLIED PLASTIC (TYPE III)	
Symbol	Description	Symbol	Description
T1	WHITE EDGELINE (4", 90 MIL)	T50	WHITE GORELINE (12", 90 MIL)
T2	WHITE SOLID LANE LINE (4", 90 MIL)	T51	WHITE DIAGONAL (12", 90 MIL)
T3	10 FT. WHITE SKIP (4", 90 MIL)	T52	YELLOW DIAGONAL (12", 90 MIL)
T4	3 FT. - 9 FT./SP WHITE MINISKIP (4", 90 MIL)	T53	WHITE SOLID LANE LINE (12", 90 MIL)
T5	2 FT. - 6 FT./SP WHITE MINISKIP (4", 90 MIL)	T54	3 FT.-9 FT./SP WHITE MINISKIP (12", 90 MIL)
T10	YELLOW EDGELINE (4", 90 MIL)	T61	WHITE STOPBAR (24", 90 MIL)
T13	YELLOW DOUBLE CENTER (4", 90 MIL)	T62	WHITE CROSSWALK LINE (24", 90 MIL)
T20	WHITE EDGELINE (6" 90 MIL)	T70	LEFT TURN ARROW, (90 MIL)
T21	WHITE SOLID LANE LINE (6", 90 MIL)	T71	RIGHT TURN ARROW, (90 MIL)
T22	10 FT. WHITE SKIP (6", 90 MIL)	T72	STRAIGHT ARROW, (90 MIL)
T23	3 FT.-9 FT./SP WHITE MINISKIP (6", 90 MIL)	T73	COMBO. LEFT/STRAIGHT ARROW, (90 MIL)
T24	2 FT.-6 FT./SP WHITE MINISKIP (6", 90 MIL)	T74	COMBO. RIGHT/STRAIGHT ARROW, (90 MIL)
T30	YELLOW EDGELINE (6", 90 MIL)	T77	U-TURN ARROW, (90 MIL)
T34	2 FT.-6 FT./SP YELLOW MINISKIP (6", 90 MIL)	T79	MERGE ARROW, (90 MIL)
T40	WHITE GORELINE (8", 90 MIL)	T80	RAMP ARROW, (90 MIL)
T41	WHITE DIAGONAL (8", 90 MIL)	T90	BICYCLE SYMBOL, HEATED-IN-PLACE (90 MIL)
T42	YELLOW DIAGONAL (8", 90 MIL)	T91	BICYCLE STRAIGHT ARROW, HEATED-IN-PLACE (90 MIL)
T43	WHITE SOLID LANE LINE (8", 90 MIL)	T100	ALPHANUMERIC CHARACTER, (90 MIL)
T44	3 FT. - 9 FT./SP WHITE MINISKIP (8", 90 MIL)	T103	24" YIELD LINE TRIANGLE, (90 MIL)

PAVEMENT MARKERS	
Symbol	Description
MB	PERMANENT RAISED (CRYSTAL/RED)
ME	SNOWPLOWABLE RAISED (YELLOW/YELLOW)
MF	SNOWPLOWABLE RAISED (CRYSTAL/RED)

RK&K
 P: (919) 878-5560
 8601 Six Forks Road Forum 1 Suite 700 | Raleigh, North Carolina 27615
 NC License No. F-0112
 Engineers | Construction Managers | Planners | Scientists
 www.rkk.com
 Responsive People | Creative Solutions

PAVEMENT MARKING DETAIL

4/17/2020 PMP_PSH010.dgn
 R4707 PMP.default