



TIP PROJECT: B-5818

CONTRACT:

**STATE OF NORTH CAROLINA
DEPARTMENT OF TRANSPORTATION**

**PAVEMENT MARKING & SIGNING PLANS
ANSON COUNTY**

LOCATION: BRIDGE #011 OVER DEADFALL CREEK ON NC 109

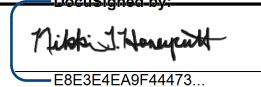TIP NO.	SHEET NO.
B-5818	PMP-1
APPROVED: 	
DATE: 12/22/2020	
SEAL	
	
DOCUMENT NOT CONSIDERED FINAL UNLESS ALL SIGNATURES COMPLETED	

INDEX

<u>SHEET NO.</u>	<u>DESCRIPTION</u>
PMP-1	PAVEMENT MARKING PLAN & SIGNING PLAN COVER SHEET
PMP-1A	PAVEMENT MARKING SCHEDULE
PMP-4 THRU PMP-9	PAVEMENT MARKING & SIGNING DETAIL

GENERAL NOTES

THE FOLLOWING GENERAL NOTES APPLY AT ALL TIMES FOR THE DURATION OF THE CONSTRUCTION PROJECT, EXCEPT WHEN OTHERWISE NOTED IN THE PLAN, OR DIRECTED BY THE ENGINEER.

A) INSTALL PAVEMENT MARKINGS AND PAVEMENT MARKERS ON THE FINAL SURFACE AS FOLLOWS:

<u>ROAD NAME</u>	<u>MARKING</u>	<u>MARKER</u>
NC-109 [L]	THERMOPLASTIC	PAVEMENT RAISED
NC-109 (BRIDGE)	POLYUREA	PAVEMENT RAISED

B) PASSING ZONES WILL BE DETERMINE IN THE FIELD AND MUST BE APPROVED BY THE ENGINEER

C) TIE PROPOSED PAVEMENT MARKING LINES TO EXISTING PAVEMENT MARKING LINES.

D) REMOVE/REPLACE ANY CONFLICTING/DAMAGED PAVEMENT MARKINGS AND MARKERS.

E) NO EXISTING SIGNS WITHIN THE PROJECT LIMITS.

ROADWAY STANDARD DRAWING

THE FOLLOWING ROADWAY STANDARDS AS APPEAR IN "ROADWAY STANDARD DRAWINGS" - PROJECT SERVICES UNIT - N.C. DEPARTMENT OF TRANSPORTATION - RALEIGH, N.C., DATED JANUARY 2018 ARE APPLICABLE TO THIS PROJECT AND BY REFERENCE HEREBY ARE CONSIDERED A PART OF THESE PLANS:

<u>STD. NO.</u>	<u>TITLE</u>
1205.01	PAVEMENT MARKINGS - LINE TYPES AND OFFSETS
1205.02	PAVEMENT MARKINGS - TWO-LANE AND MULTILANE ROADWAYS
1205.12	PAVEMENT MARKINGS - BRIDGES
1250.01	RAISED PAVEMENT MARKERS - INSTALLATION SPACING
1251.01	RAISED PAVEMENT MARKERS - PERMANENT AND TEMPORARY
1253.01	RAISED PAVEMENT MARKERS - SNOWPLOWABLE
1261.01	GUARDRAIL AND BARRIER DELINEATORS - INSTALLATION SPACING
1261.02	GUARDRAIL AND BARRIER DELINEATORS - TYPES AND MOUNTING
1262.01	GUARDRAIL END DELINEATION


**PLAN PREPARED BY:
STV Engineers, Inc.**

NIKKI T. HONEYCUTT, PE TRAFFIC ENGINEER

MAAMOON ABDELAZIZ TRANSPORTATION DESIGNER



8/17/19

TIP NO. B-5813	SHEET NO. PMP-1A
APPROVED: <u>[Signature]</u> 12/22/2020 DATE:	
SEAL	
	
DOCUMENT NOT CONSIDERED FINAL UNLESS ALL SIGNATURES COMPLETED	


FINAL PAVEMENT MARKING SCHEDULE

<u>SYMBOL</u>	<u>DESCRIPTION</u>
	<u>THERMOPLASTIC (4", 90 MIL)</u>
T1	WHITE EDGE LINE
T13	YELLOW DOUBLE CENTER
	<u>POLYUREA (4", 20 MILS)</u>
V1	WHITE EDGE LINE
V13	YELLOW DOUBLE CENTER
	<u>PAVEMENT MARKER SYMBOLS</u>
MA	PERMANENT RAISED MARKER - YELLOW & YELLOW


8/17/19

STV 100 Years
 STV Engineers, Inc.
 900 West Trade St., Suite 715
 Charlotte, NC 28202
 NC License Number F-0991


TIP NO.	SHEET NO.
B-5818	PMP-4

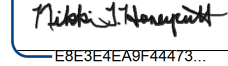APPROVED: 
 DATE: 12/22/2020



SEAL



**DOCUMENT NOT CONSIDERED FINAL
 UNLESS ALL SIGNATURES COMPLETED**

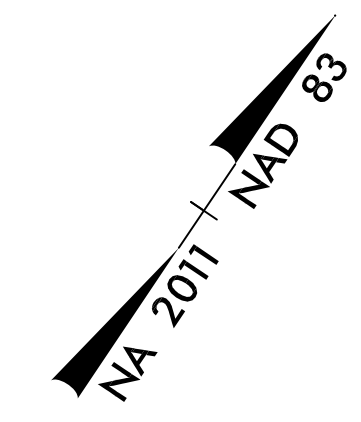

BEGIN T1 T13 PAVEMENT
 MARKINGS TIE TO EXIST
 -L- STA. 14+50.00

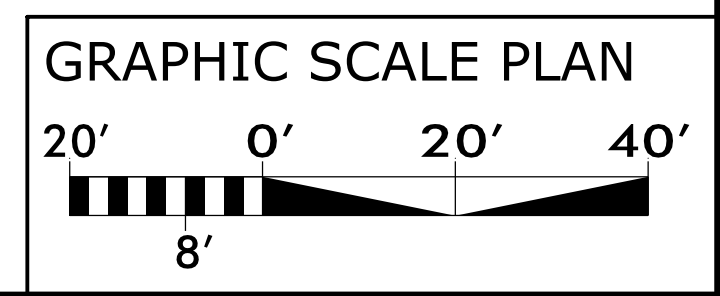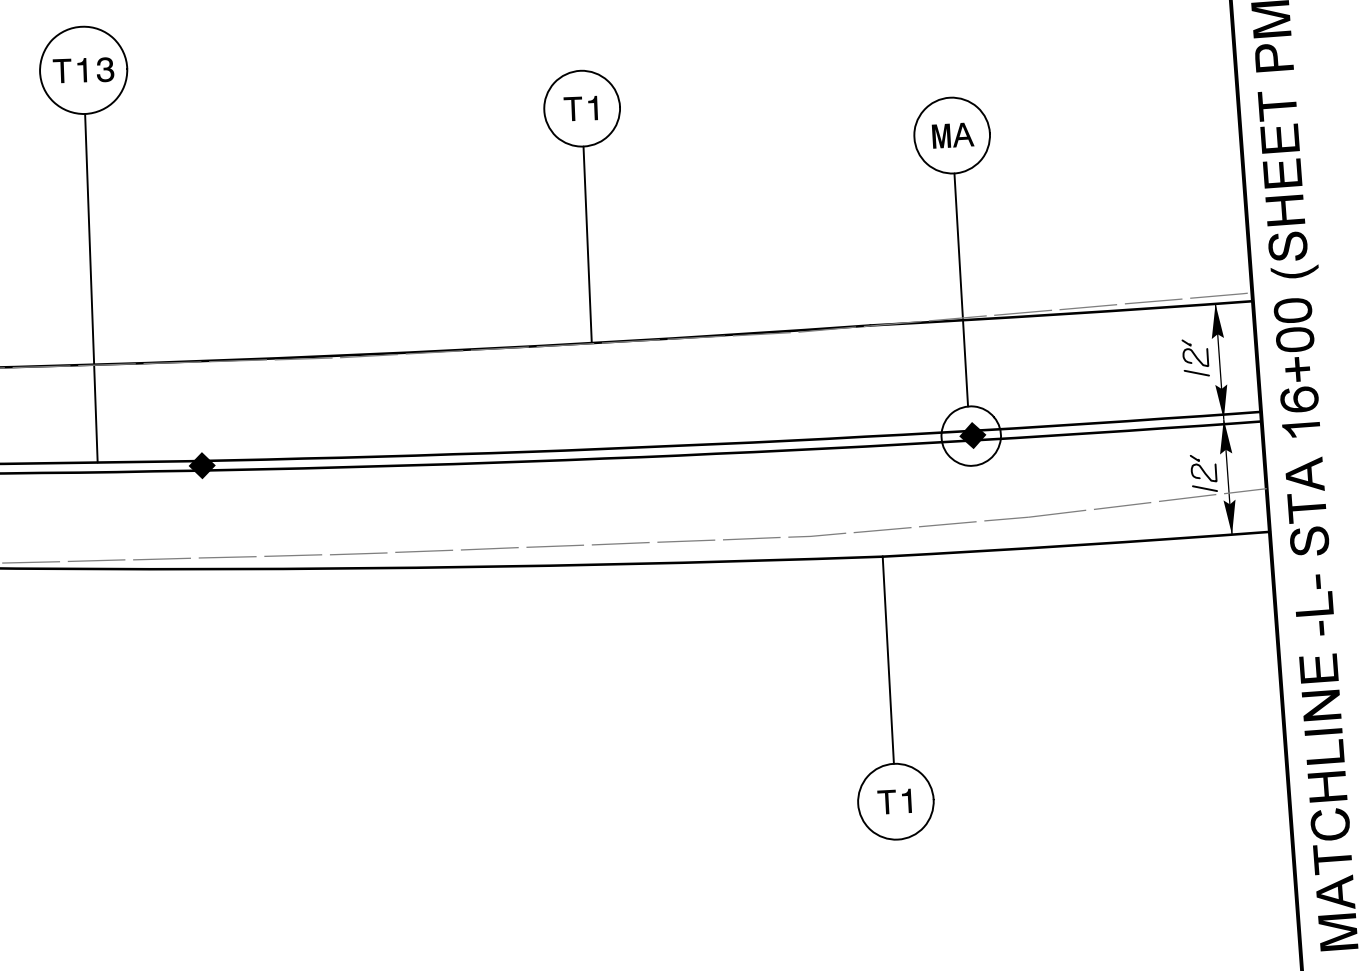

SEE PMP-1A FOR PAVEMENT MARKING SCHEDULE


PAVEMENT MARKING DETAIL

5/3/2020
 W:\cadd\proj\pmp\shh\B5818_rdy_PMP-4.dgn


8/17/19

STV 100 Years
STV Engineers, Inc.
900 West Trade St., Suite 715
Charlotte, NC 28202
NC License Number F-0991




TIP NO.	SHEET NO.
B-5818	PMP-5

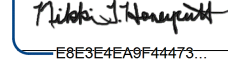APPROVED: 
12/22/2020

DATE:

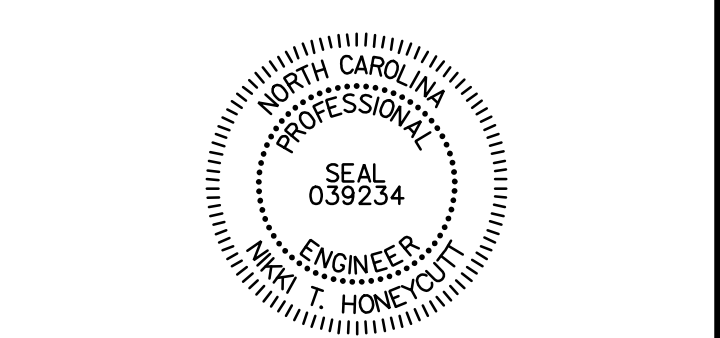

**DOCUMENT NOT CONSIDERED FINAL
UNLESS ALL SIGNATURES COMPLETED**

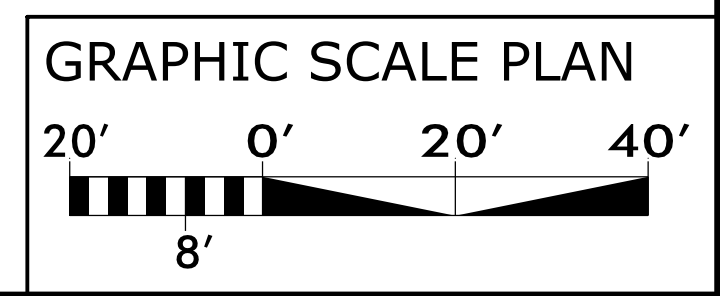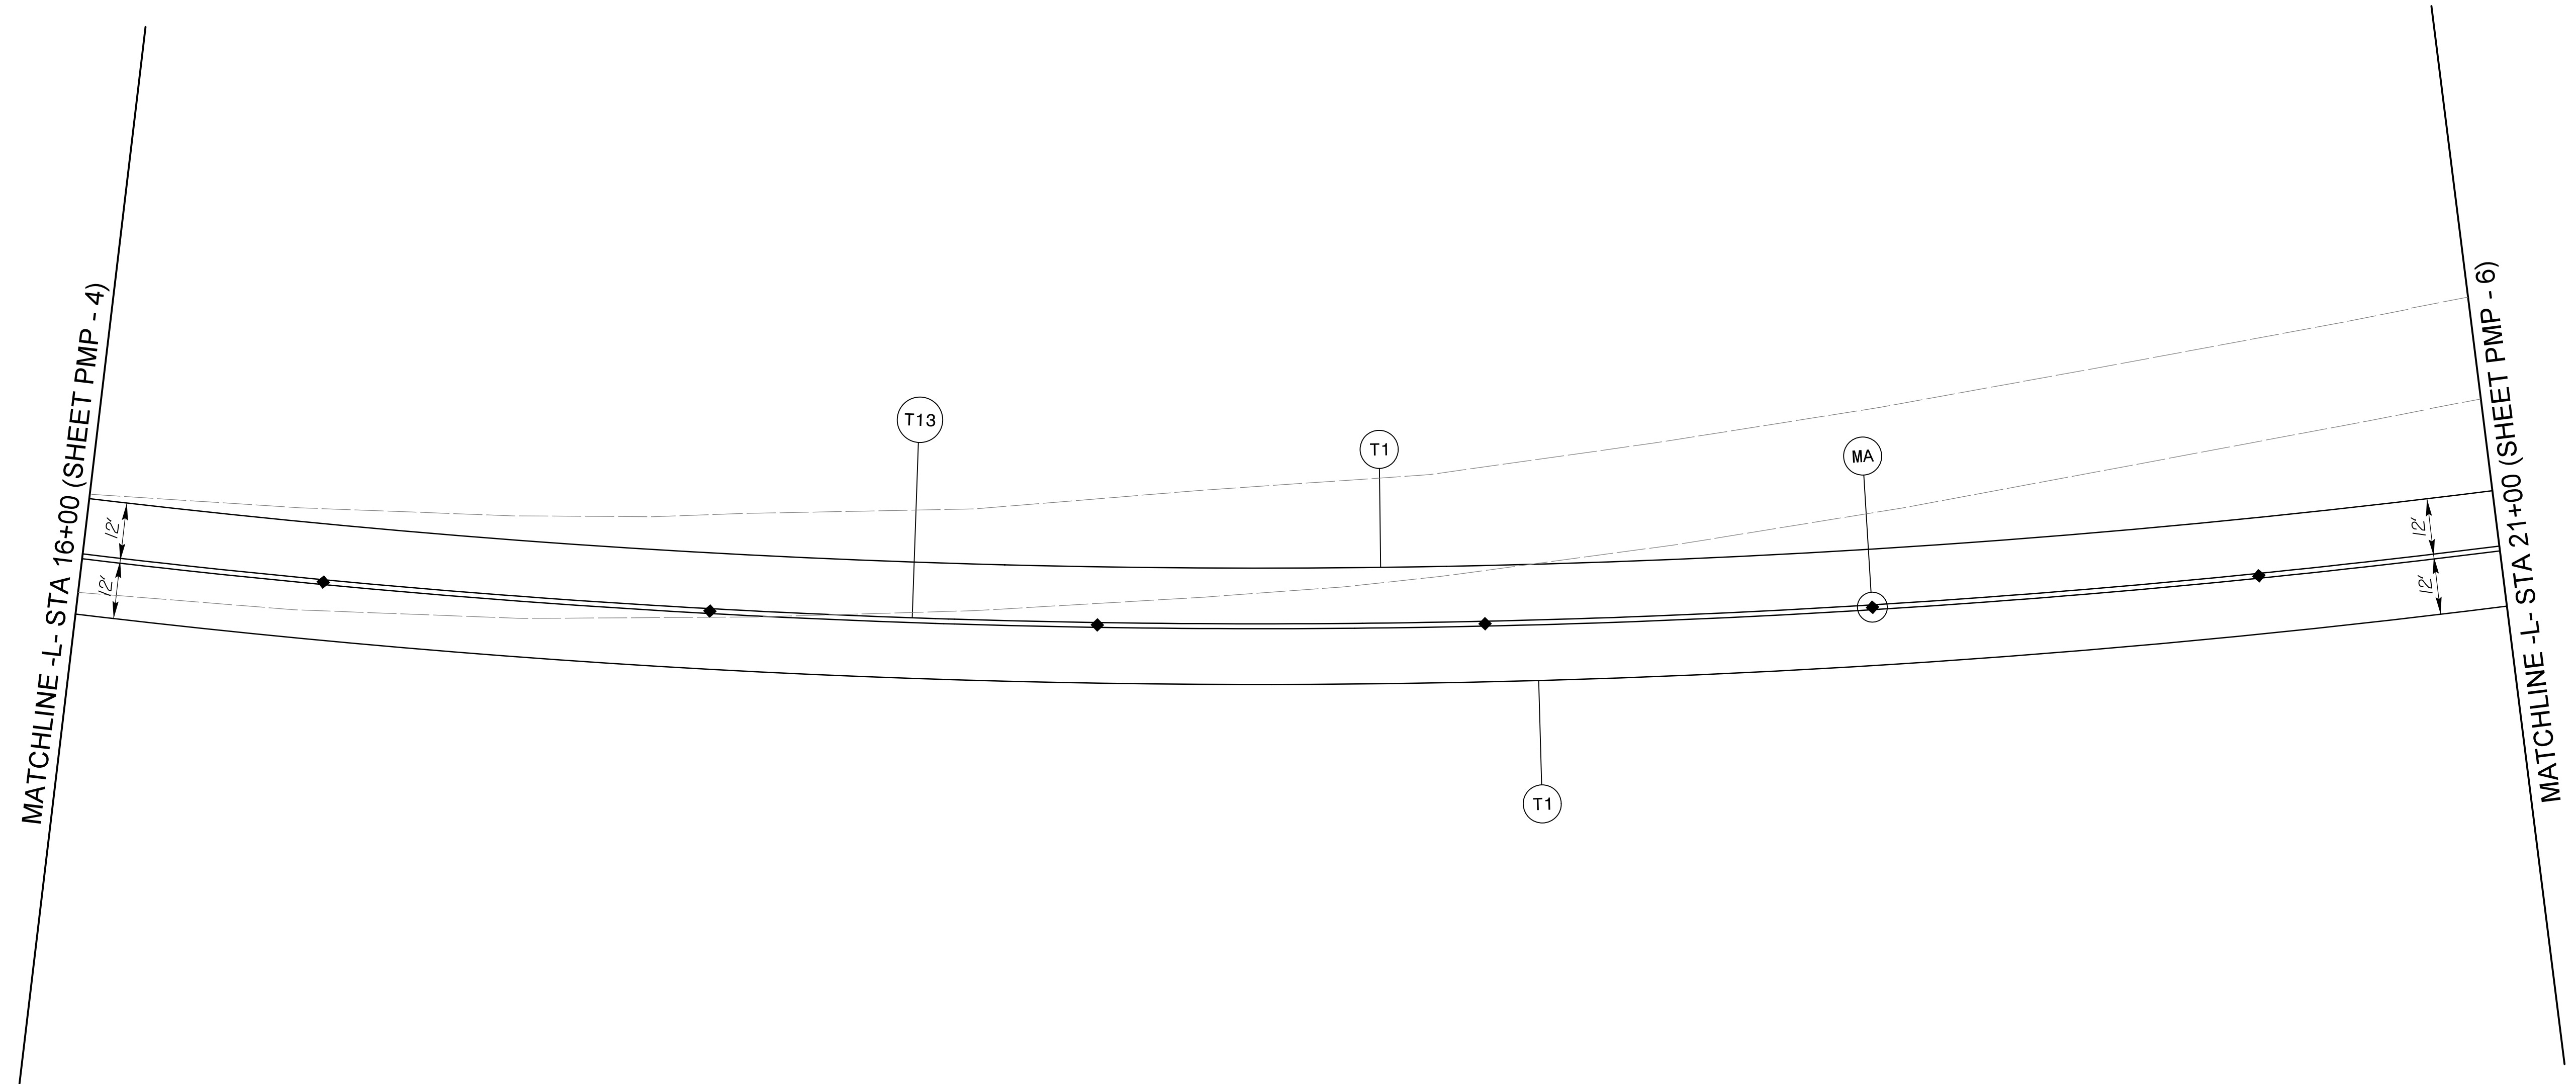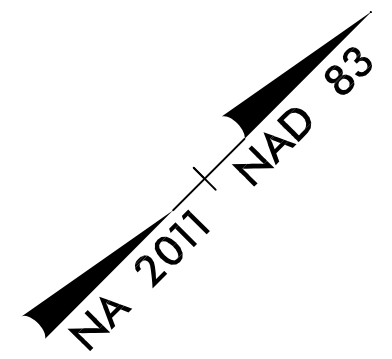



SEE PMP-1A FOR PAVEMENT MARKING SCHEDULE




PAVEMENT MARKING DETAIL

5/3/2020
\\mca\proj\pmp\shh\B5818_rdy_PMP-5.dgn

8/17/19

STV 100 Years
 STV Engineers, Inc.
 900 West Trade St., Suite 715
 Charlotte, NC 28202
 NC License Number F-0991

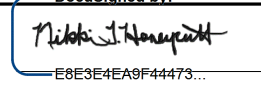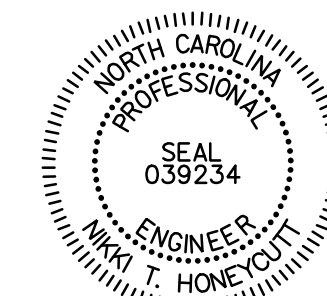TIP NO. B-5818	SHEET NO. PMP-6
APPROVED:  12/22/2020	
DATE: 12/22/2020	
SEAL 	
DOCUMENT NOT CONSIDERED FINAL UNLESS ALL SIGNATURES COMPLETED	

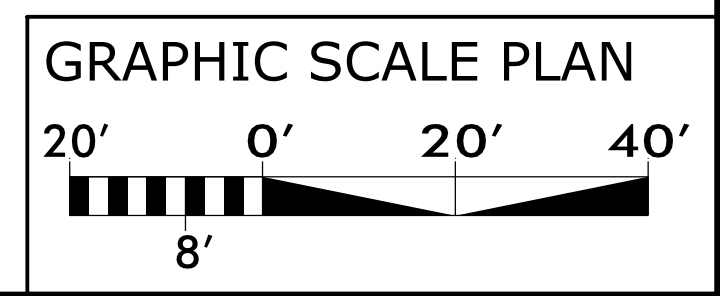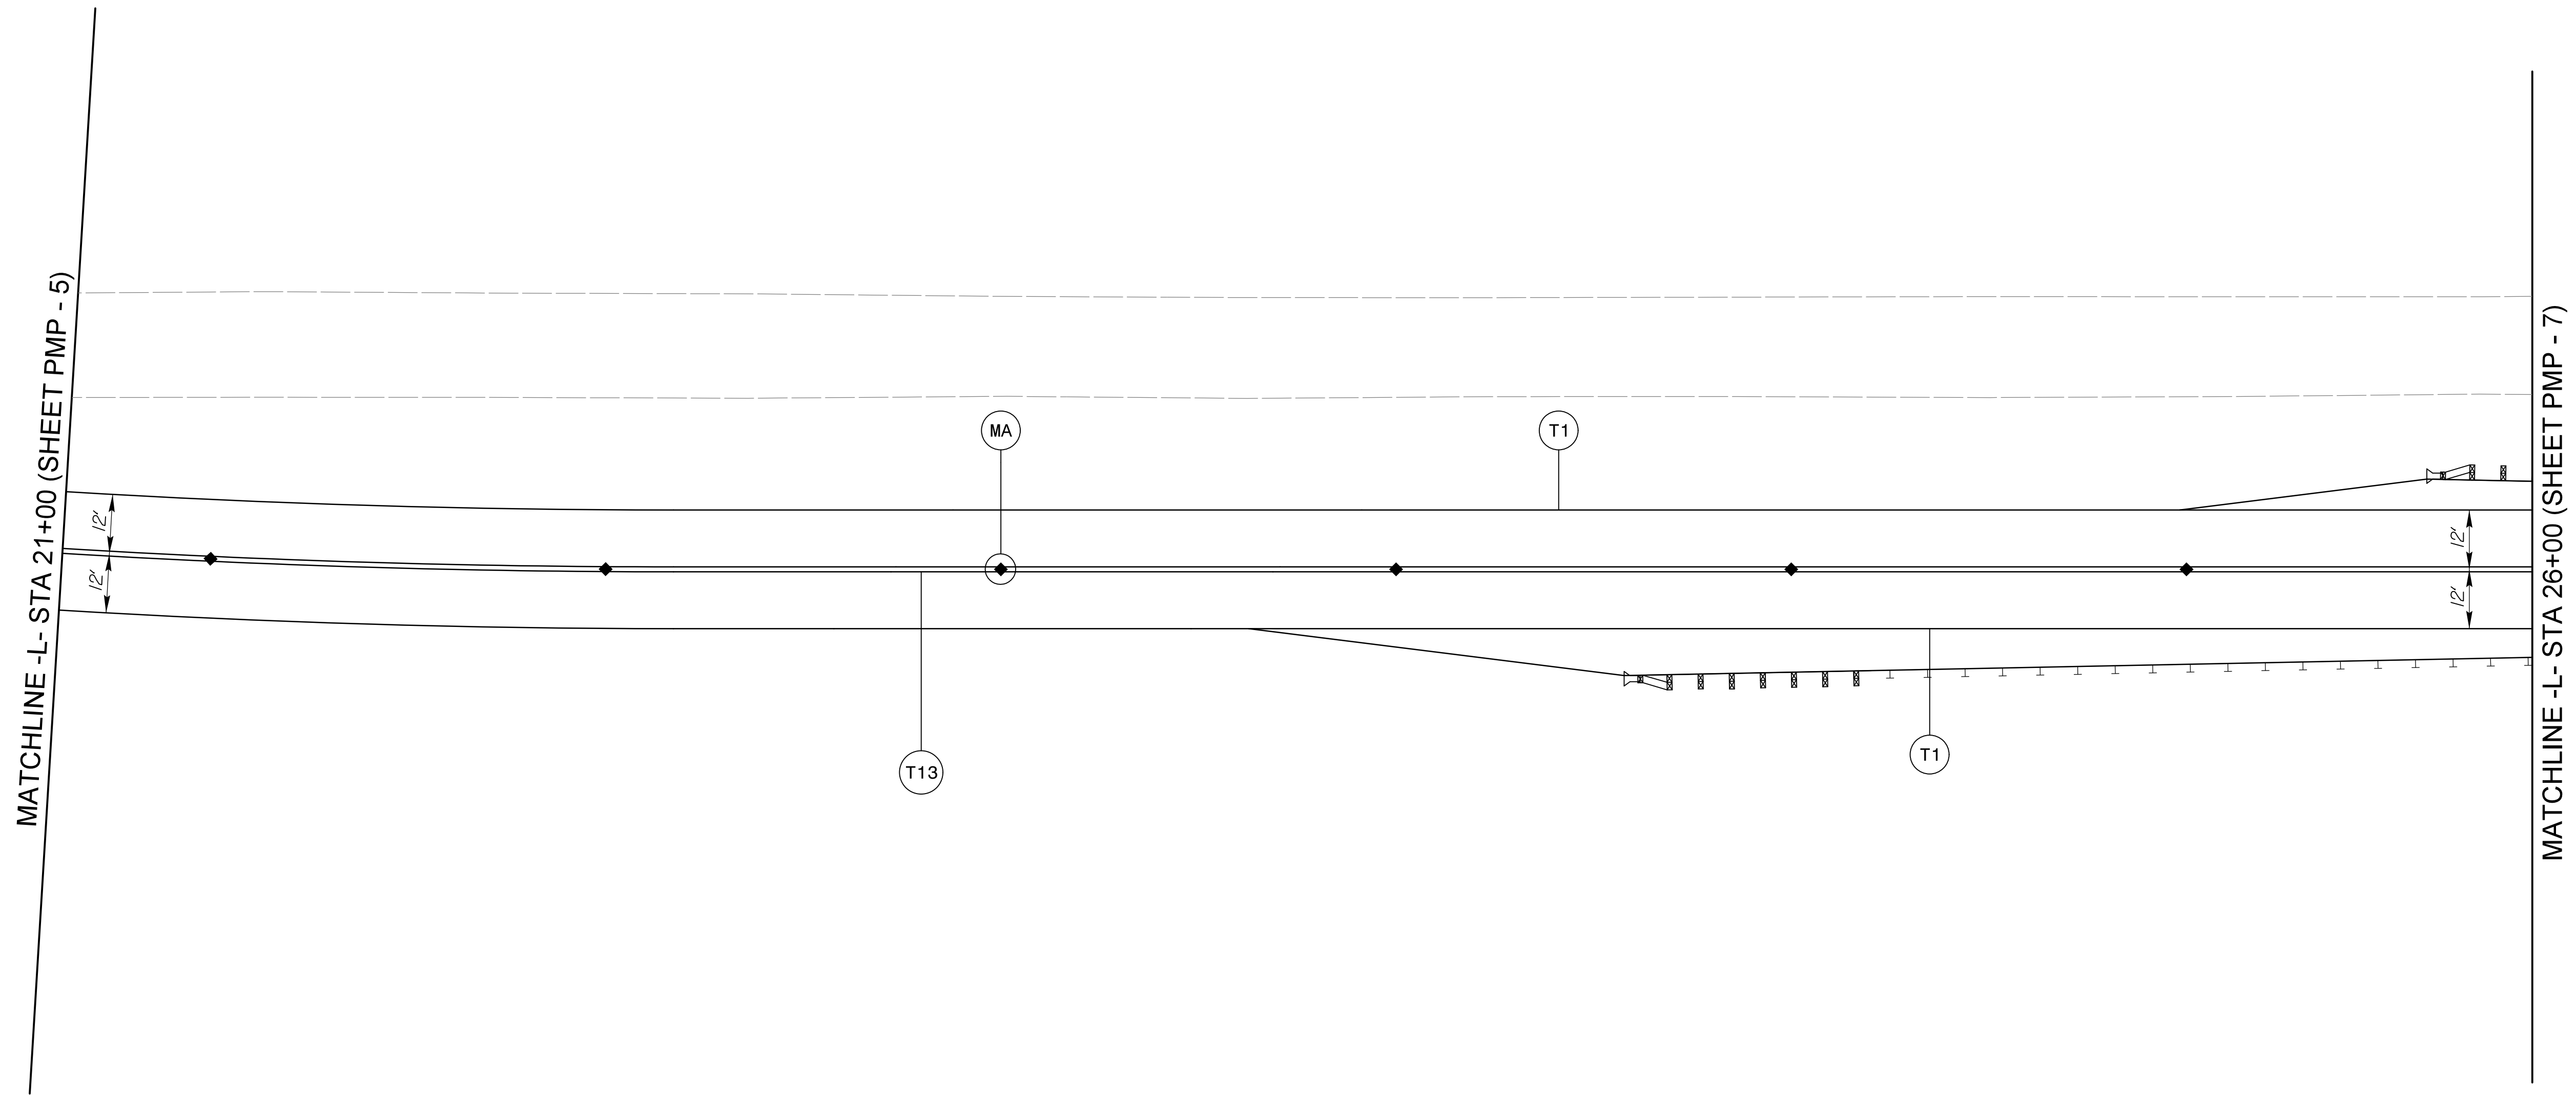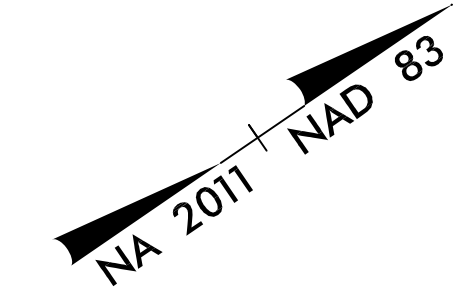

SEE PMP-1A FOR PAVEMENT MARKING SCHEDULE


PAVEMENT MARKING DETAIL

5/3/2020
 W:\projects\pmp\shh\B5818_rdy_PMP-6.dgn


8/17/09

STV 100 Years
 STV Engineers, Inc.
 900 West Trade St., Suite 715
 Charlotte, NC 28202
 NC License Number F-0991




TIP NO. B-5818	SHEET NO. PMP-7
--------------------------	---------------------------

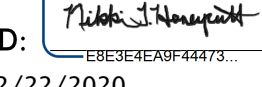APPROVED: 
 DATE: 12/22/2020

SEAL



**DOCUMENT NOT CONSIDERED FINAL
 UNLESS ALL SIGNATURES COMPLETED**

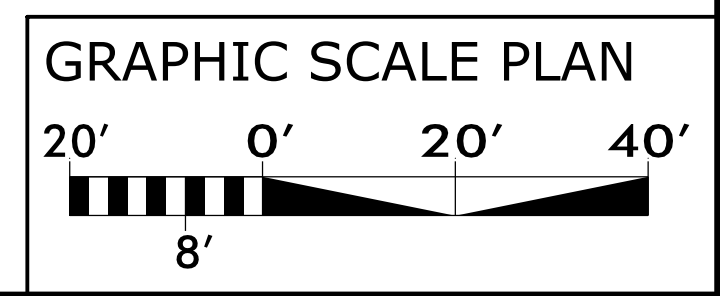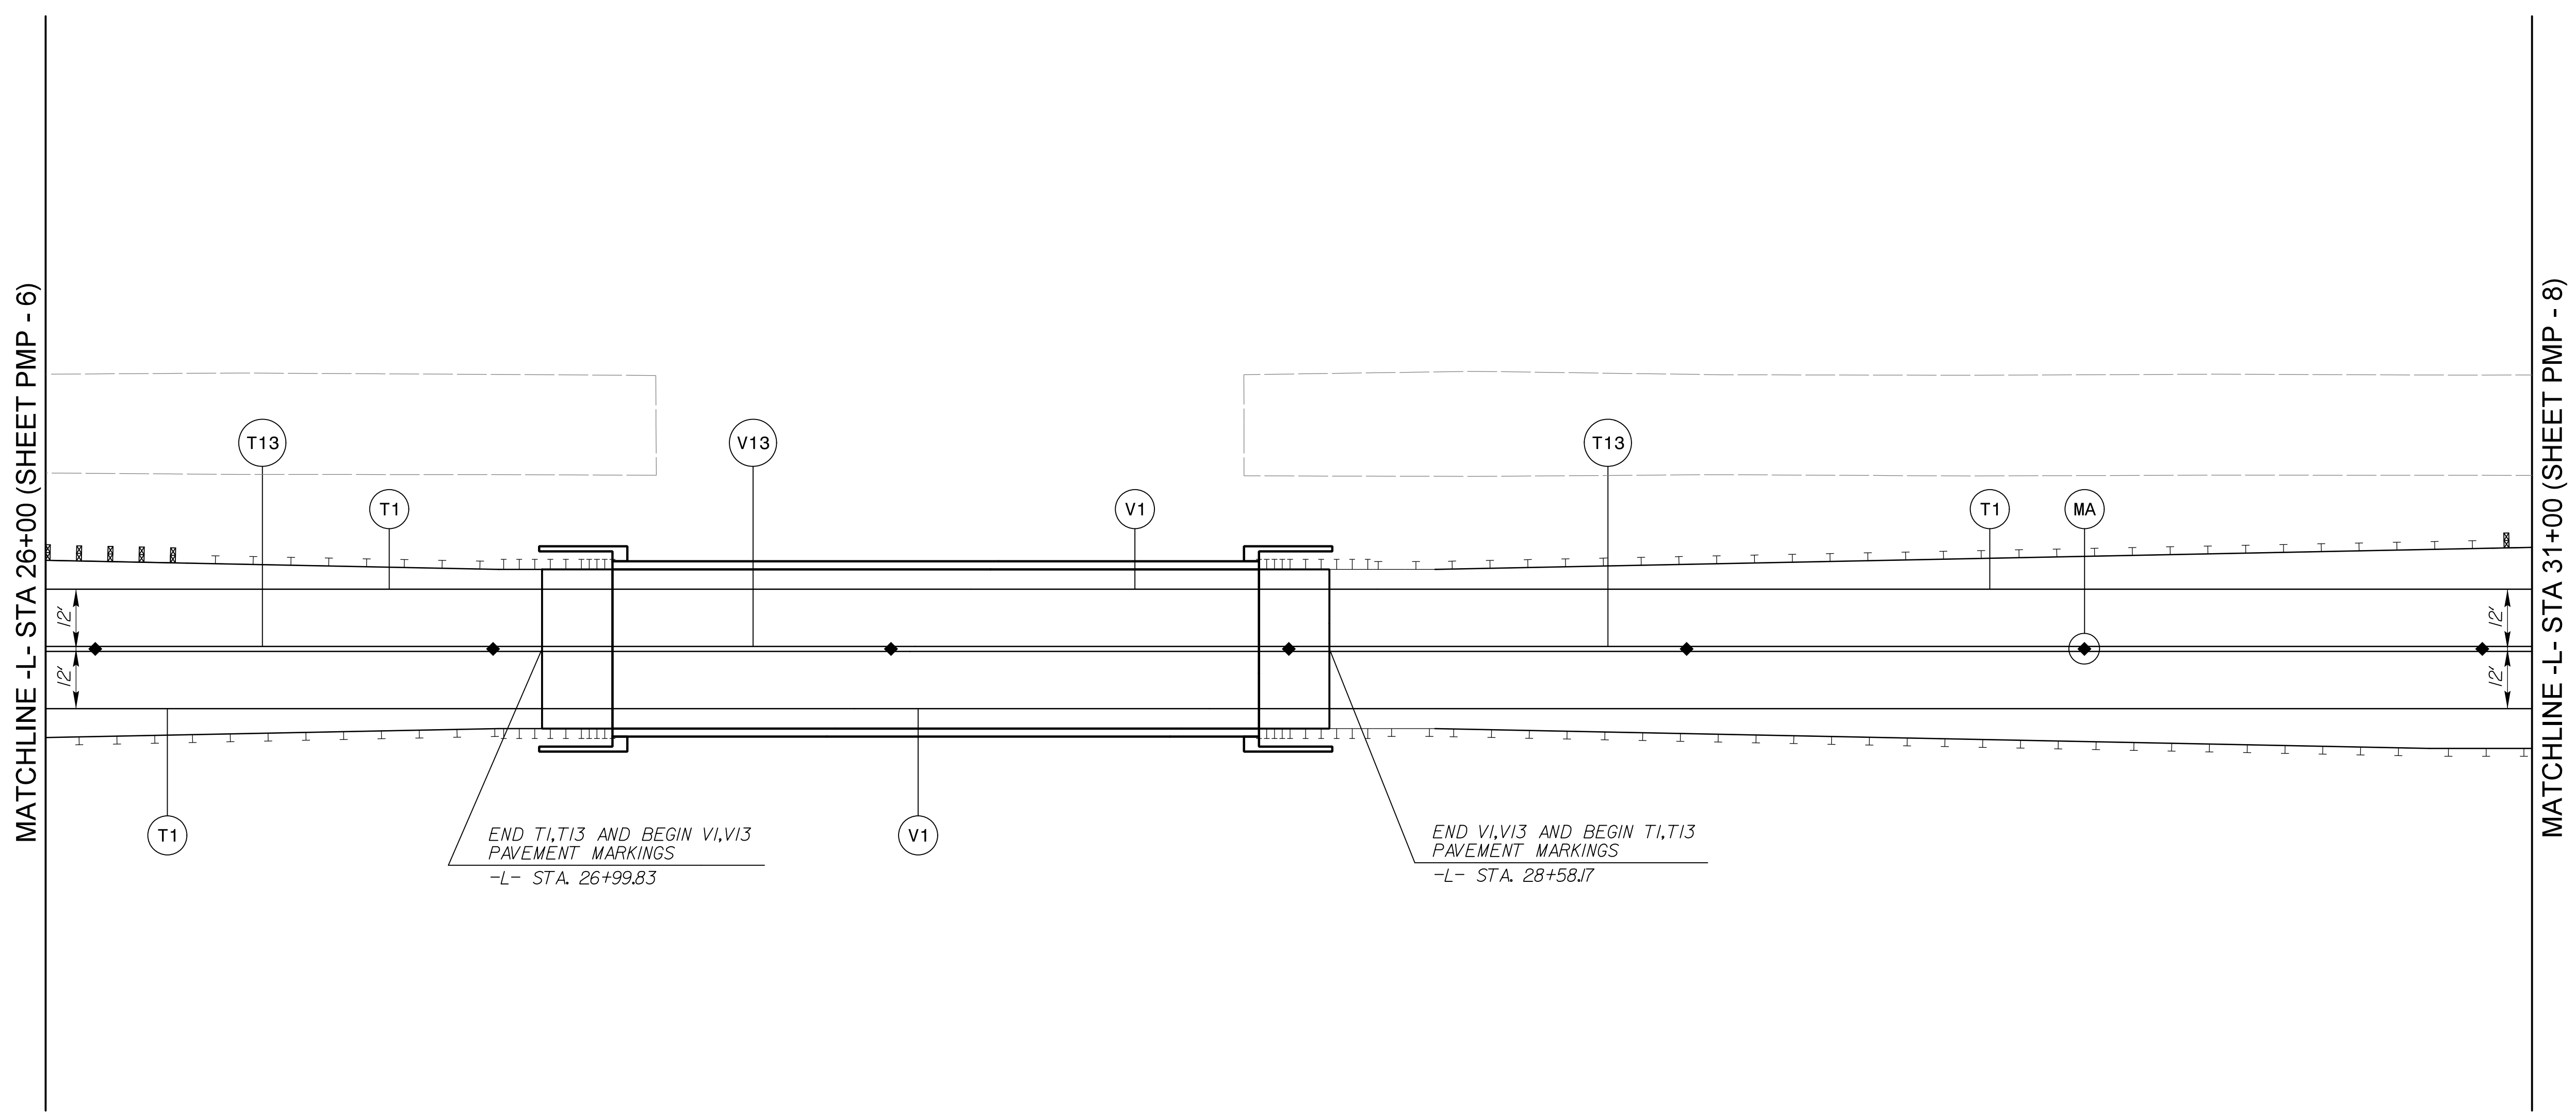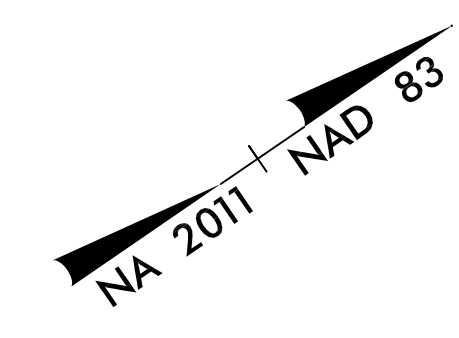

SEE PMP-1A FOR PAVEMENT MARKING SCHEDULE


PAVEMENT MARKING DETAIL

5/3/2020
 W:\cbe\w\proj\pmp\shh\B5818_rdy_PMP-7.dgn


8/17/19

STV 100 Years
 STV Engineers, Inc.
 900 West Trade St., Suite 715
 Charlotte, NC 28202
 NC License Number F-0991




TIP NO.	SHEET NO.
B-5818	PMP-8

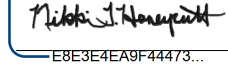APPROVED: 
 DATE: 12/22/2020

SEAL



**DOCUMENT NOT CONSIDERED FINAL
 UNLESS ALL SIGNATURES COMPLETED**

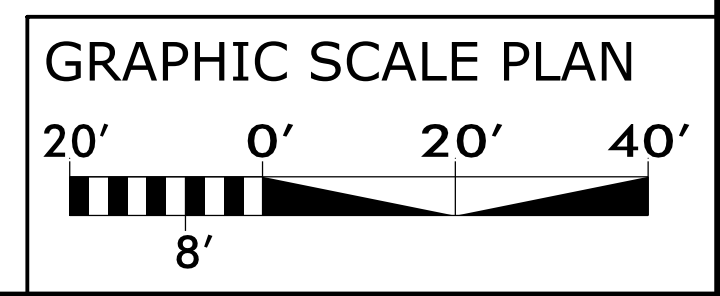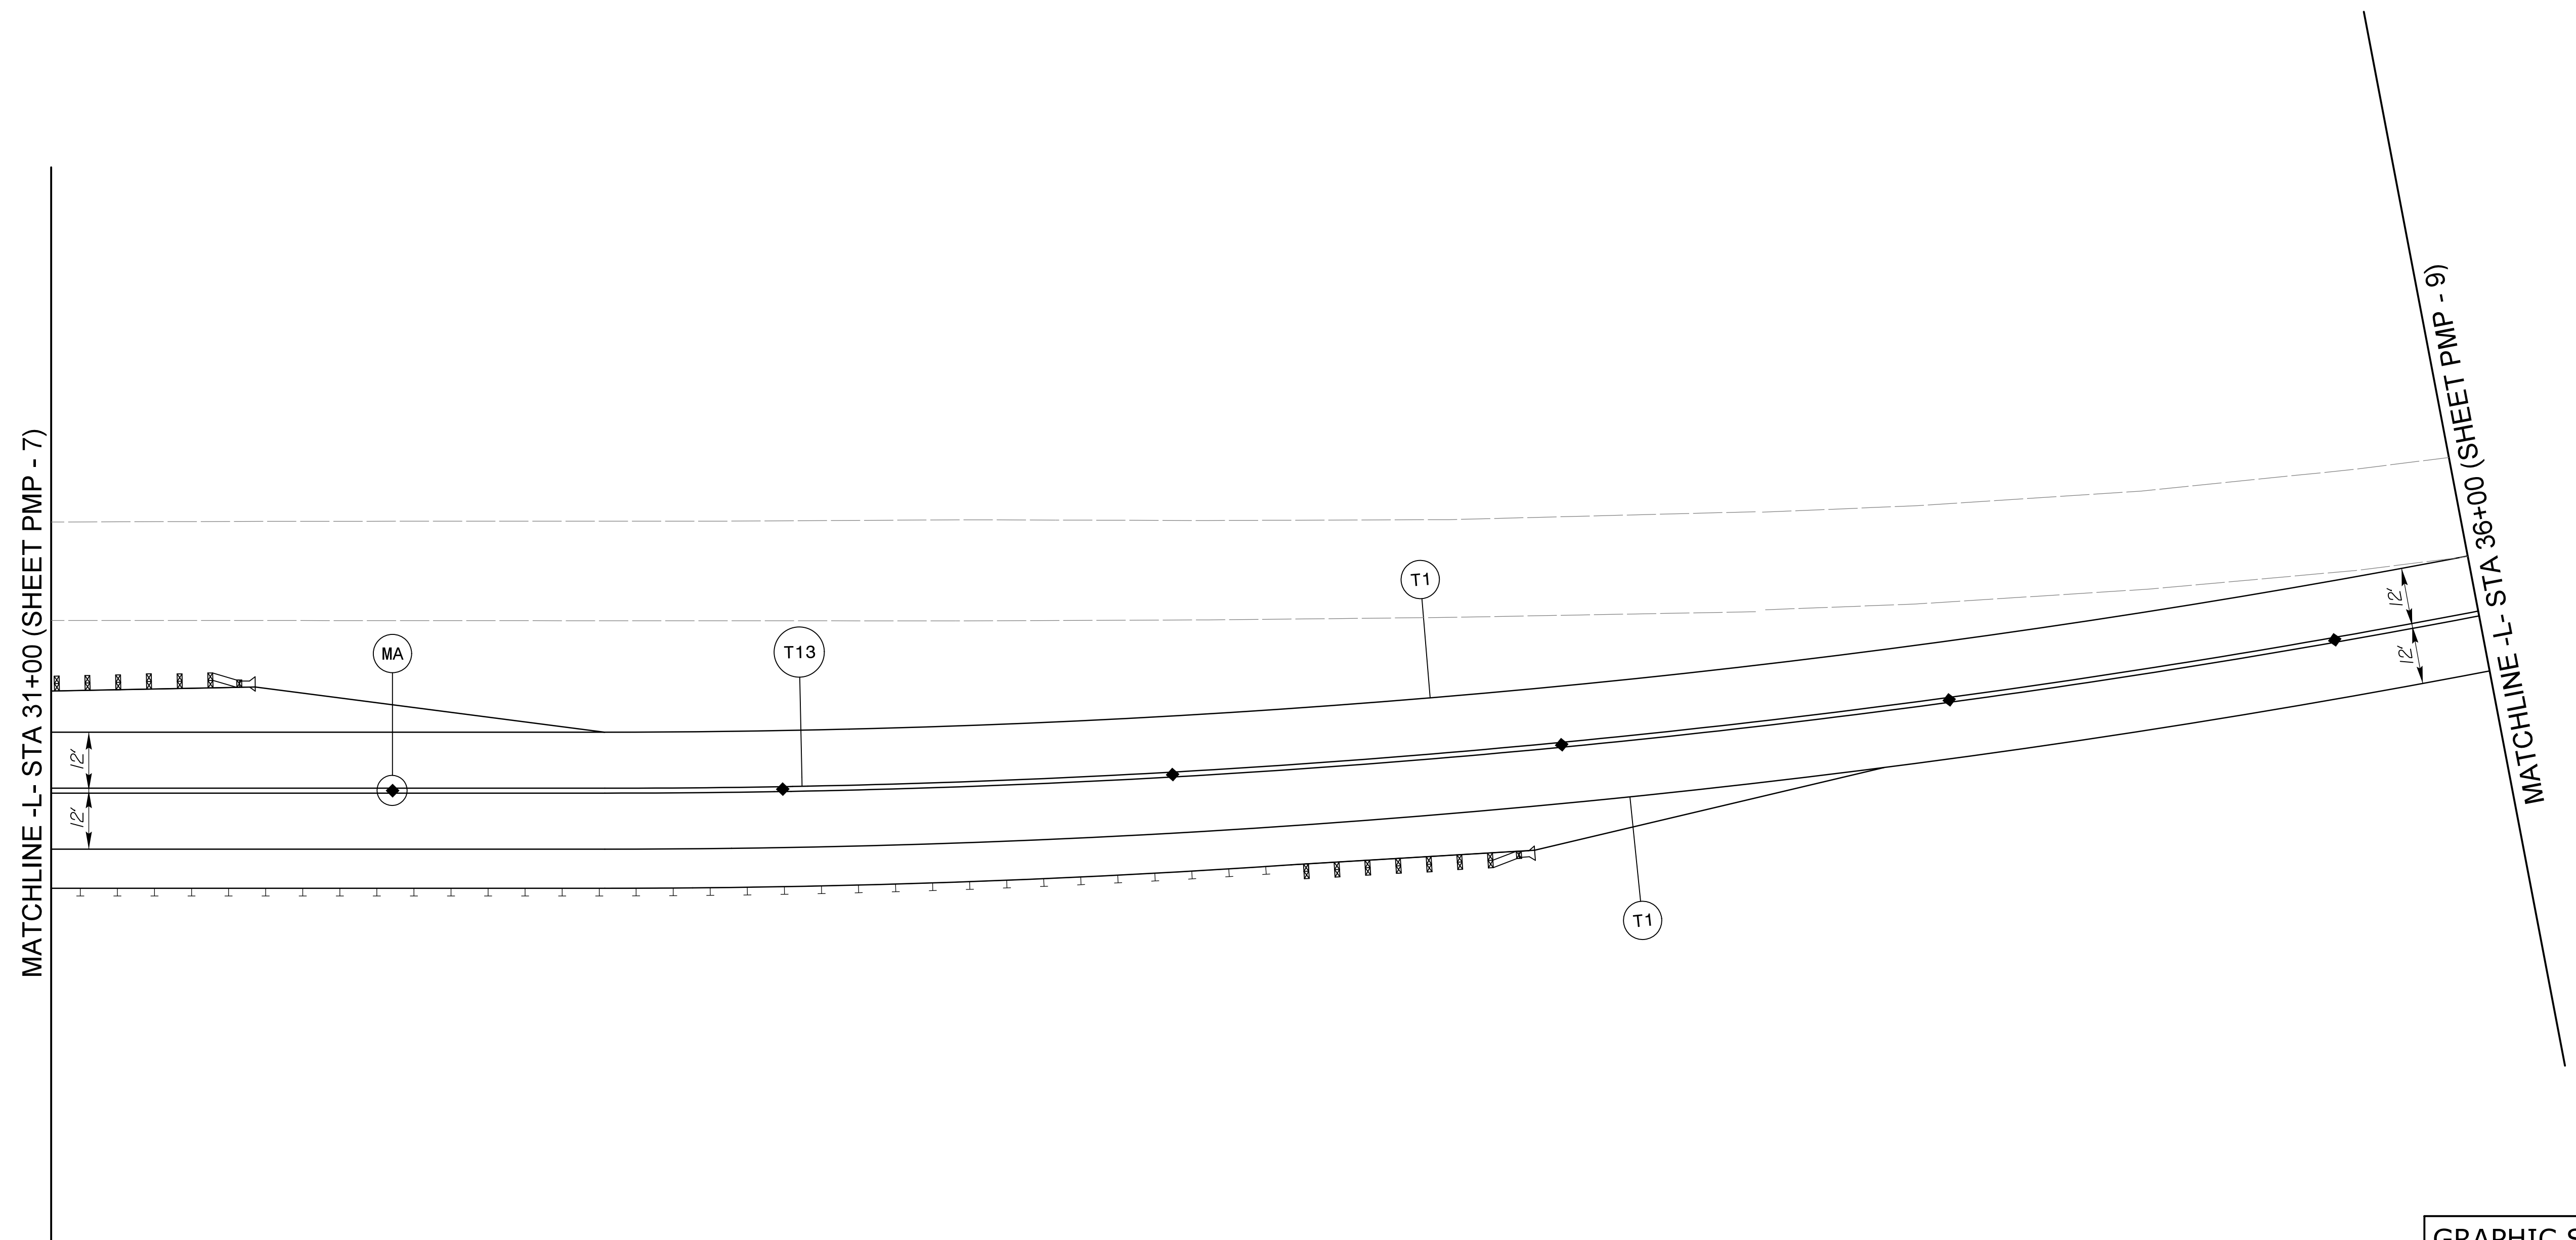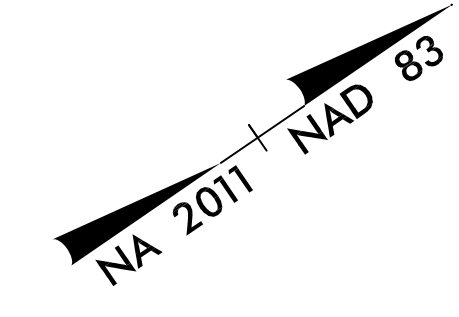

SEE PMP-1A FOR PAVEMENT MARKING SCHEDULE

PAVEMENT MARKING DETAIL

5/3/2020
 W:\projects\pmp\proj\pmp\shh\B5818_rdy_PMP-8.dgn

8/17/99

STV 100 Years
 STV Engineers, Inc.
 900 West Trade St., Suite 715
 Charlotte, NC 28202
 NC License Number F-0991



TIP NO. B-5818	SHEET NO. PMP-9
--------------------------	---------------------------

APPROVED: *[Signature]*
 DATE: 12/23/2020



SEAL

**DOCUMENT NOT CONSIDERED FINAL
 UNLESS ALL SIGNATURES COMPLETED**

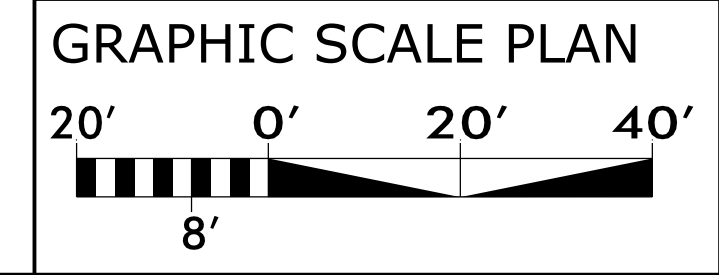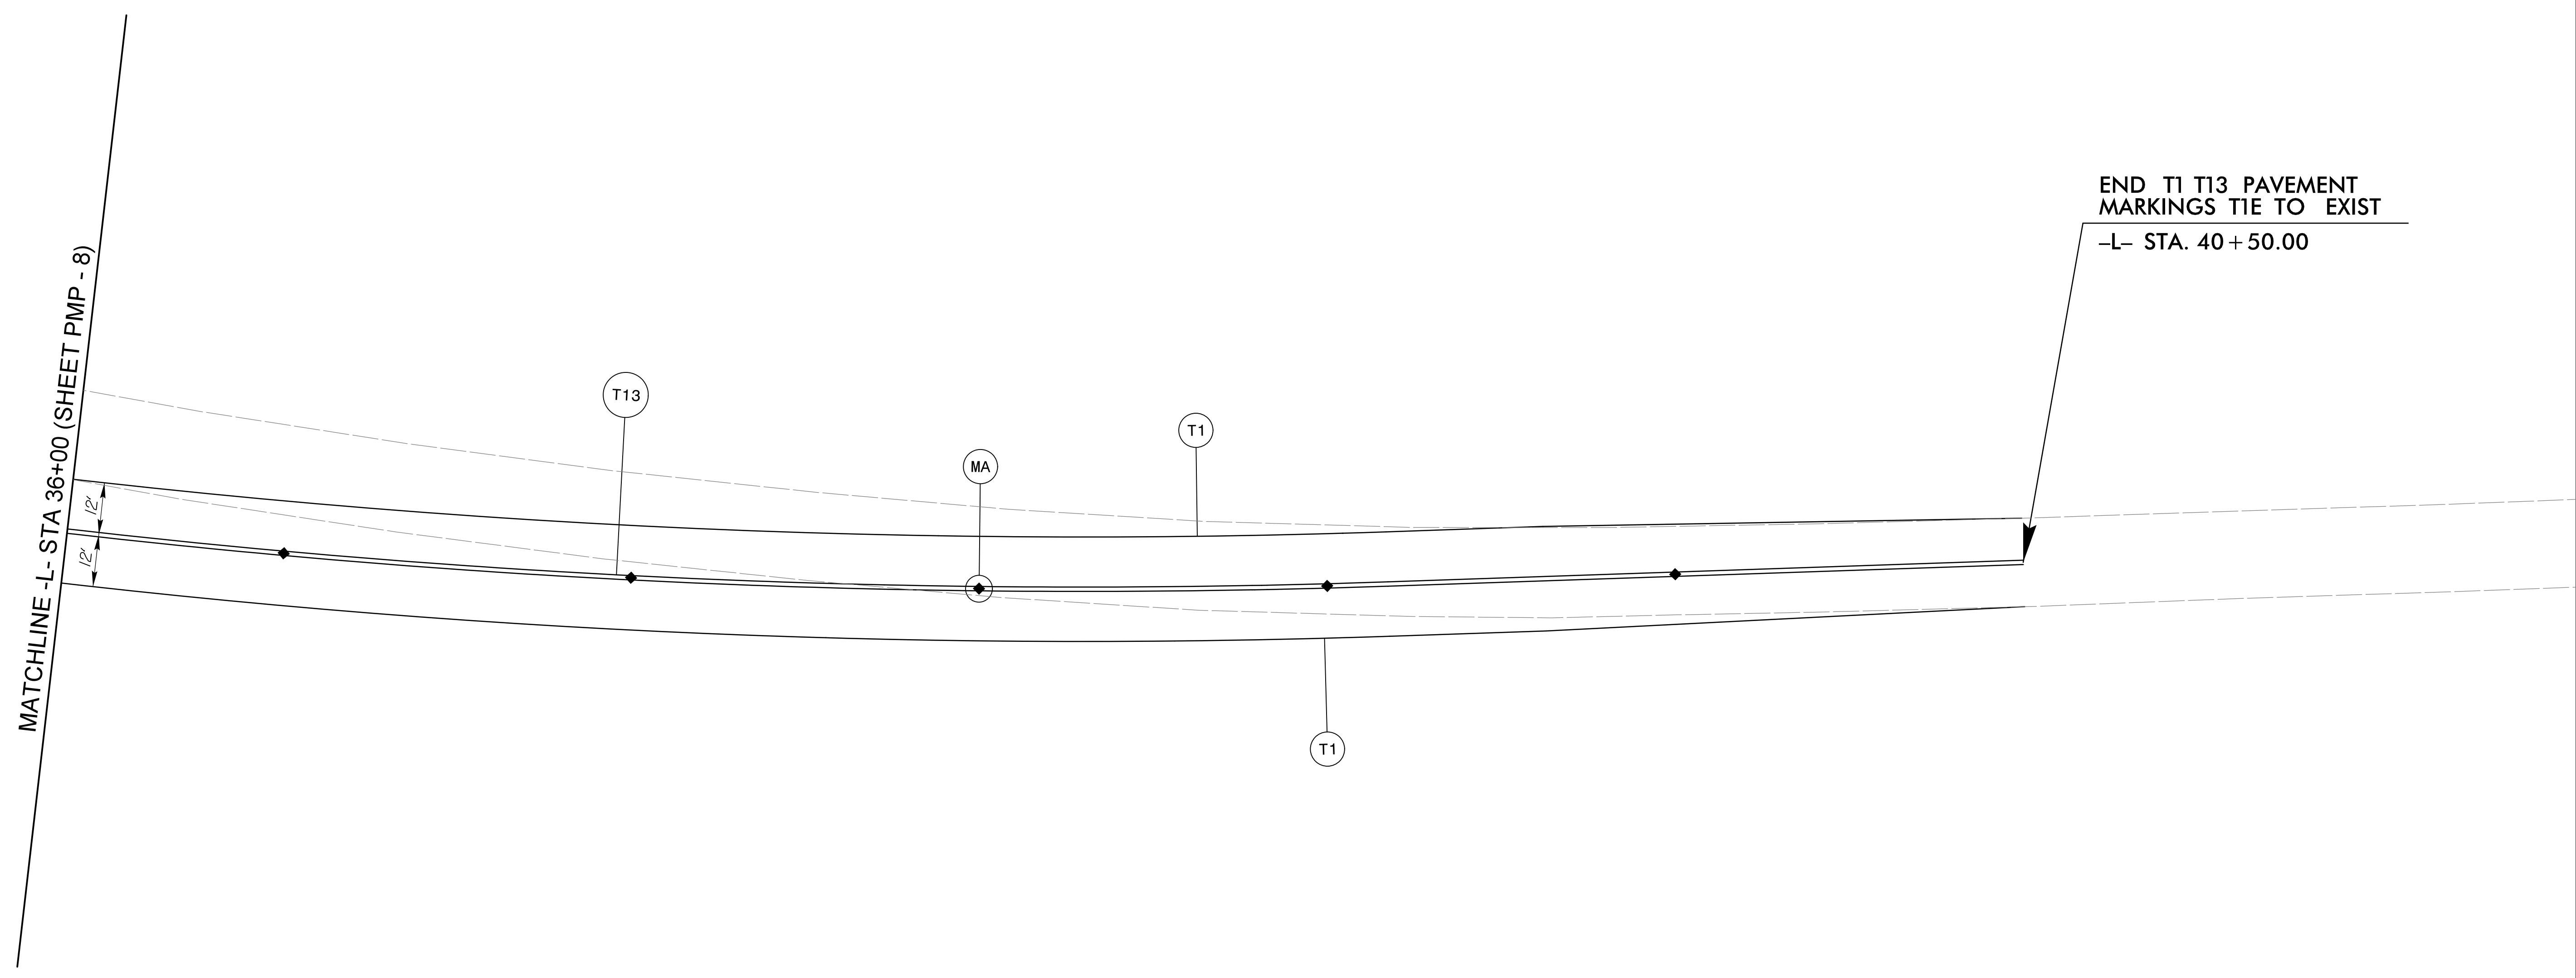

SEE PMP-1A FOR PAVEMENT MARKING SCHEDULE

PAVEMENT MARKING DETAIL

12/23/2020
 I:\25\2020\proj\pmp\shh\B5818.rdy_PMP-9.dgn