





### UTILITIES BY OTHERS

NOTE:  
ALL UTILITY WORK SHOWN ON THIS SHEET WILL BE DONE BY OTHERS. NO PAYMENT WILL BE MADE TO THE CONTRACTOR FOR UTILITY WORK SHOWN ON THIS SHEET.

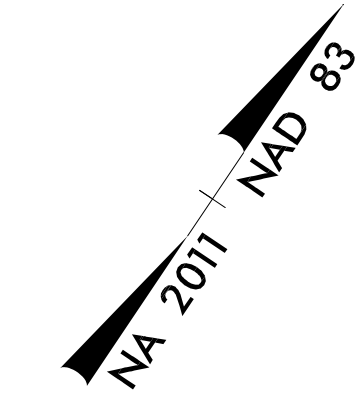

5/14/2021 11:50:00 AM C:\Users\jsh04\OneDrive\Documents\Projects\B-5818\Drawings\U0-2.dwg


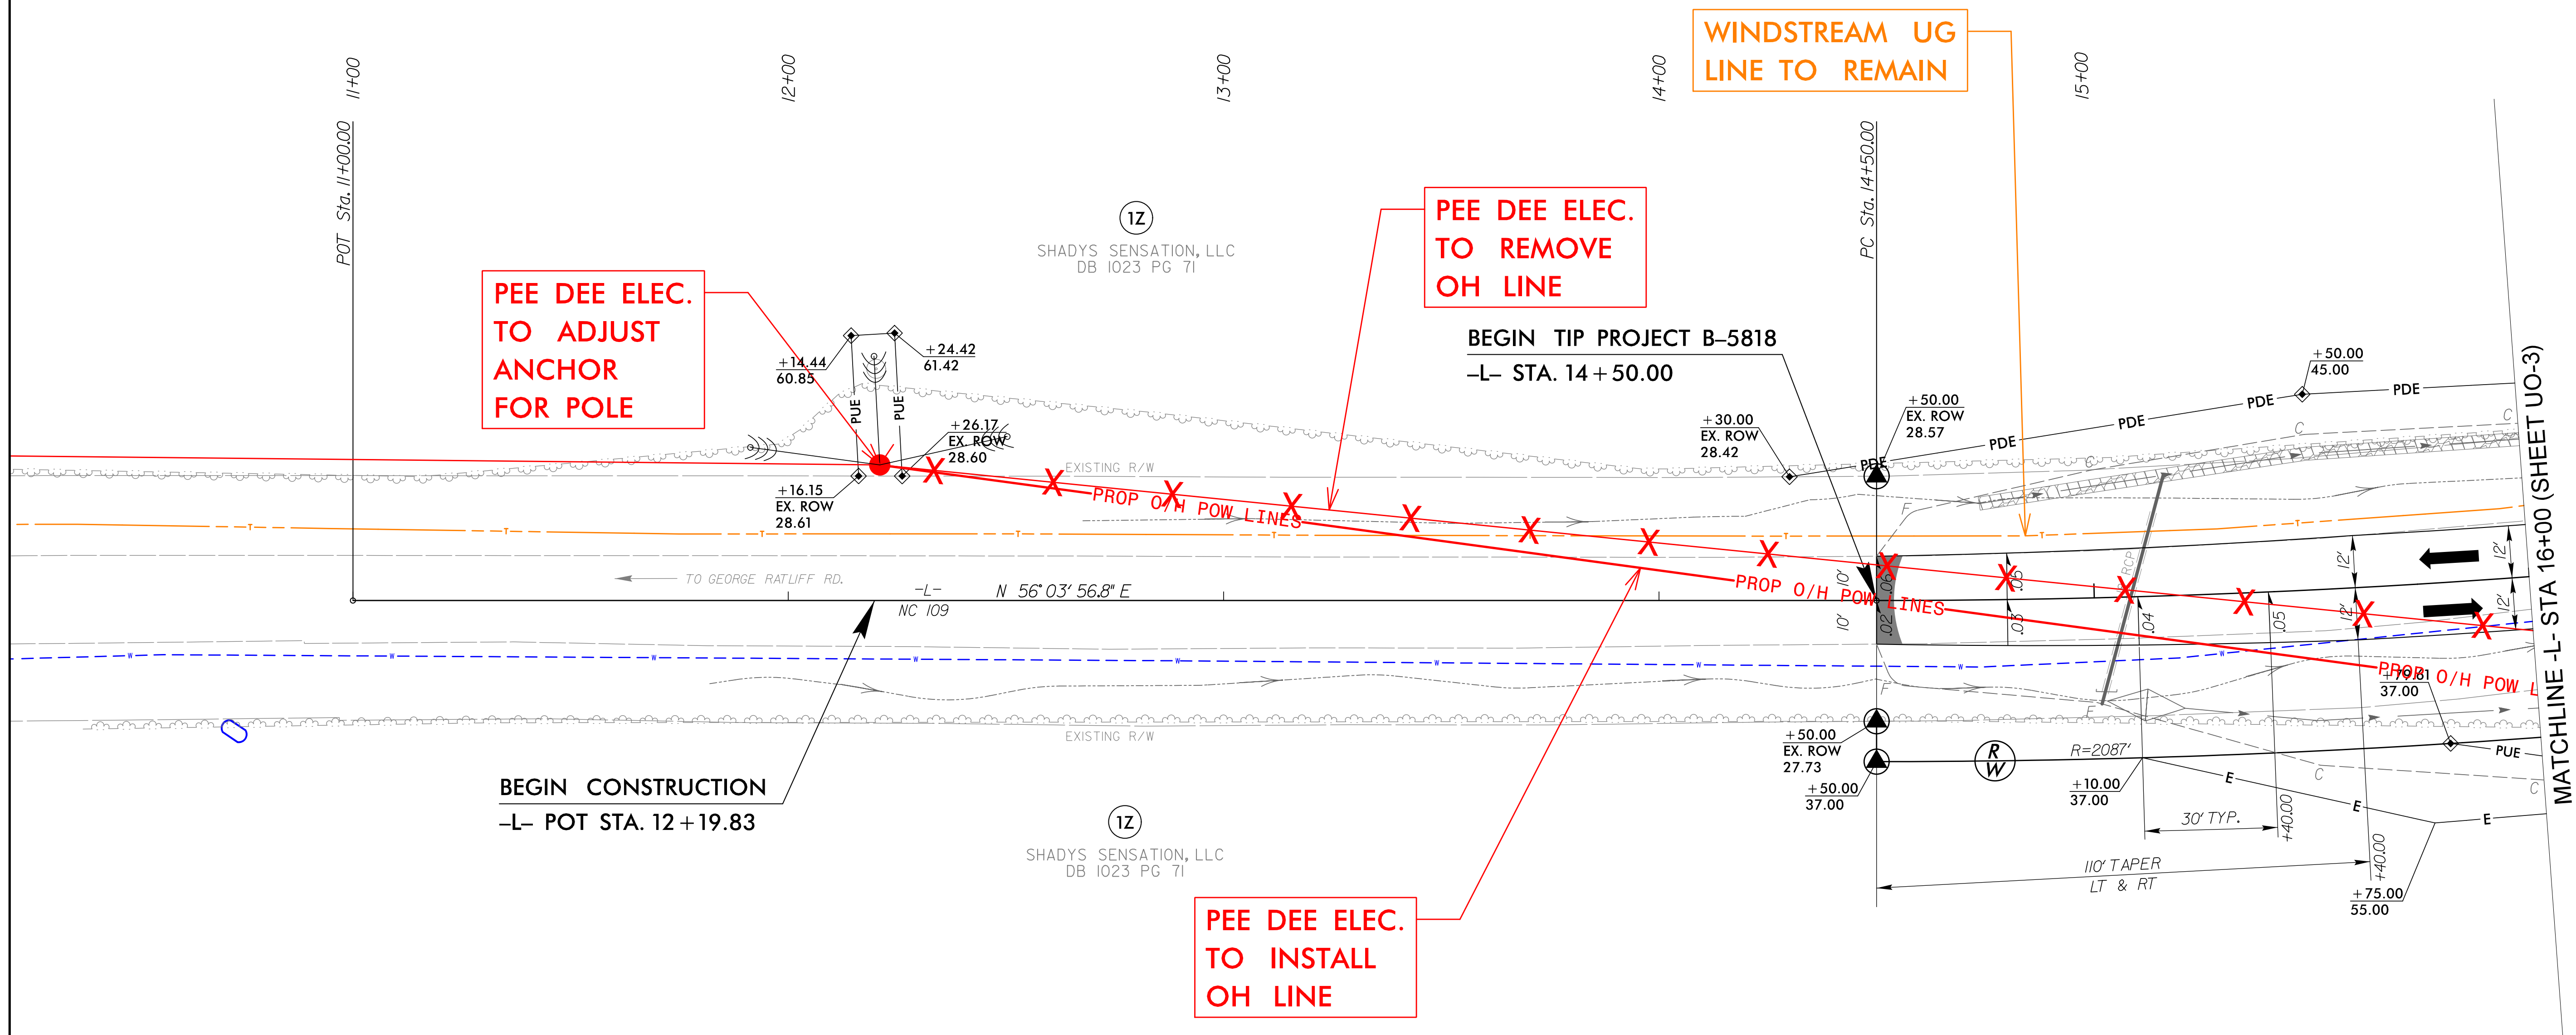






### UTILITIES BY OTHERS

NOTE:  
ALL UTILITY WORK SHOWN ON THIS SHEET WILL BE DONE BY OTHERS. NO PAYMENT WILL BE MADE TO THE CONTRACTOR FOR UTILITY WORK SHOWN ON THIS SHEET.

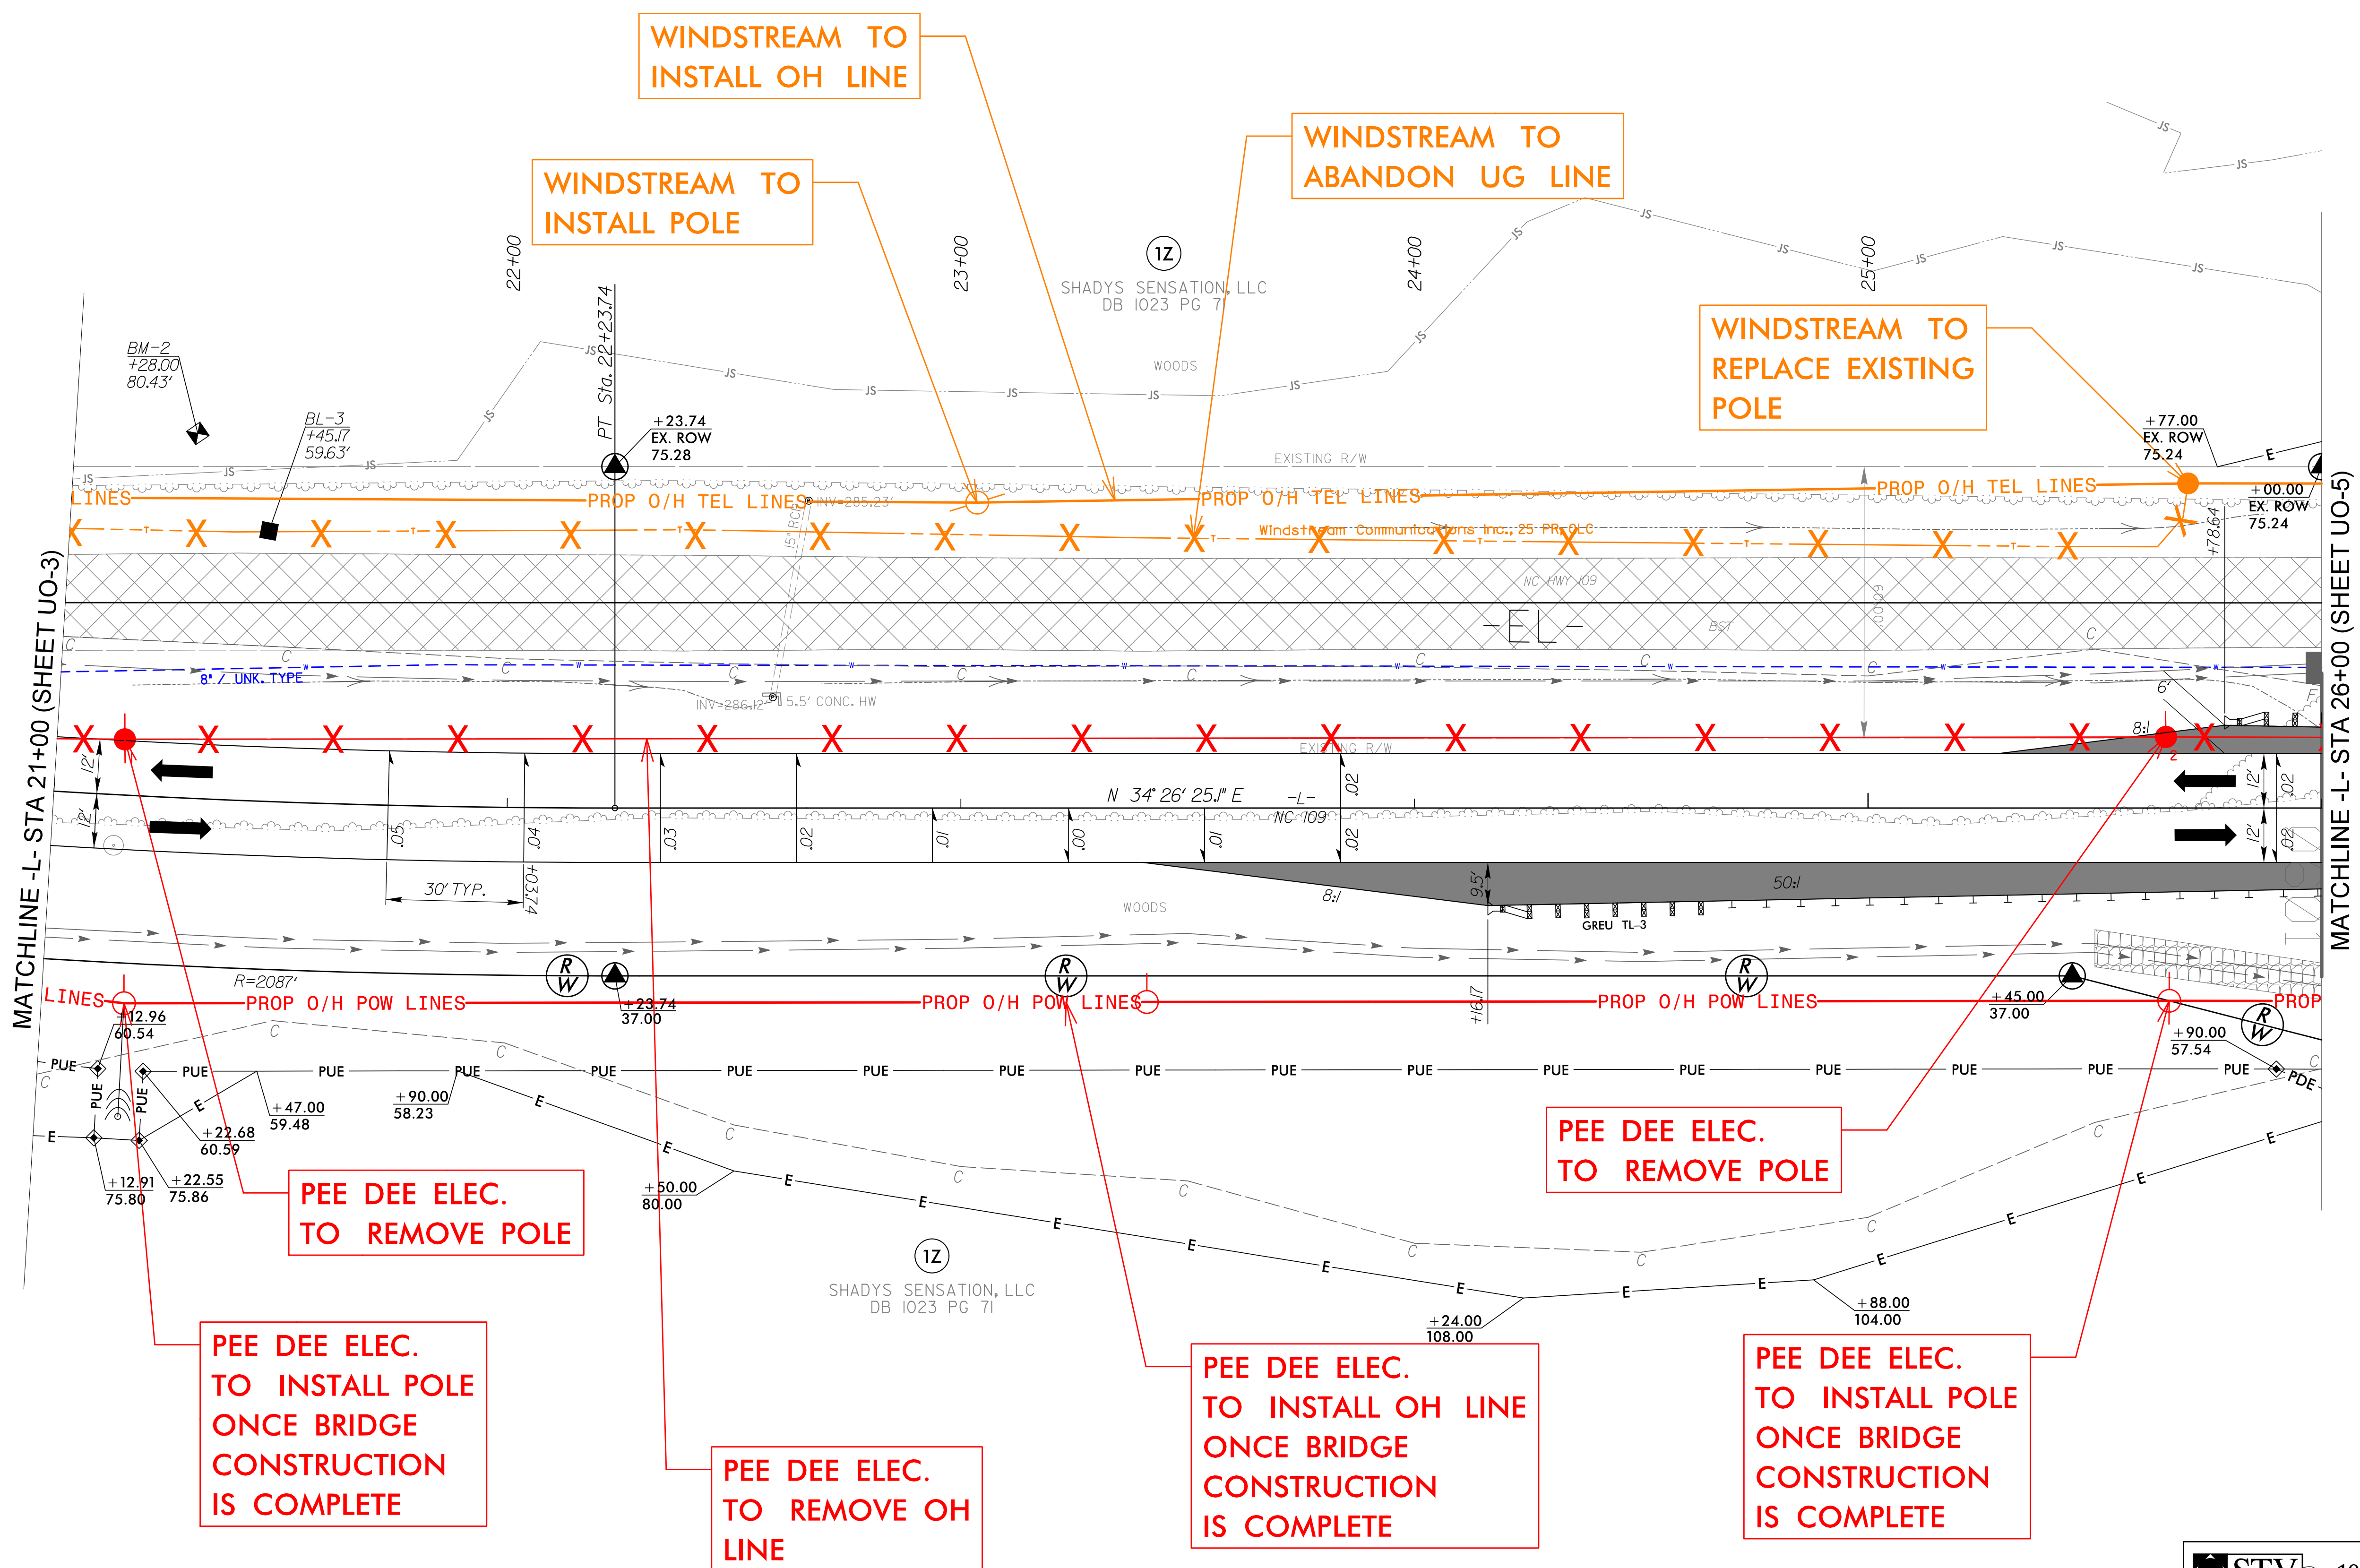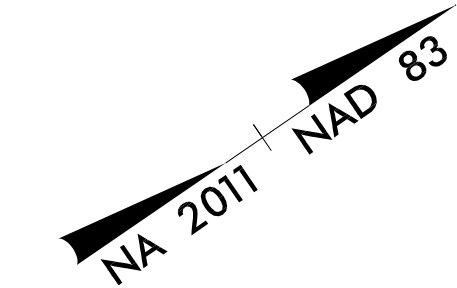



5/14/99

\\ut\itres\105\2021\Drawings\B5818\ut1\_rdu\_psh06.dgn



UTILITIES BY OTHERS

NOTE:  
ALL UTILITY WORK SHOWN ON THIS SHEET WILL BE DONE BY OTHERS. NO PAYMENT WILL BE MADE TO THE CONTRACTOR FOR UTILITY WORK SHOWN ON THIS SHEET.

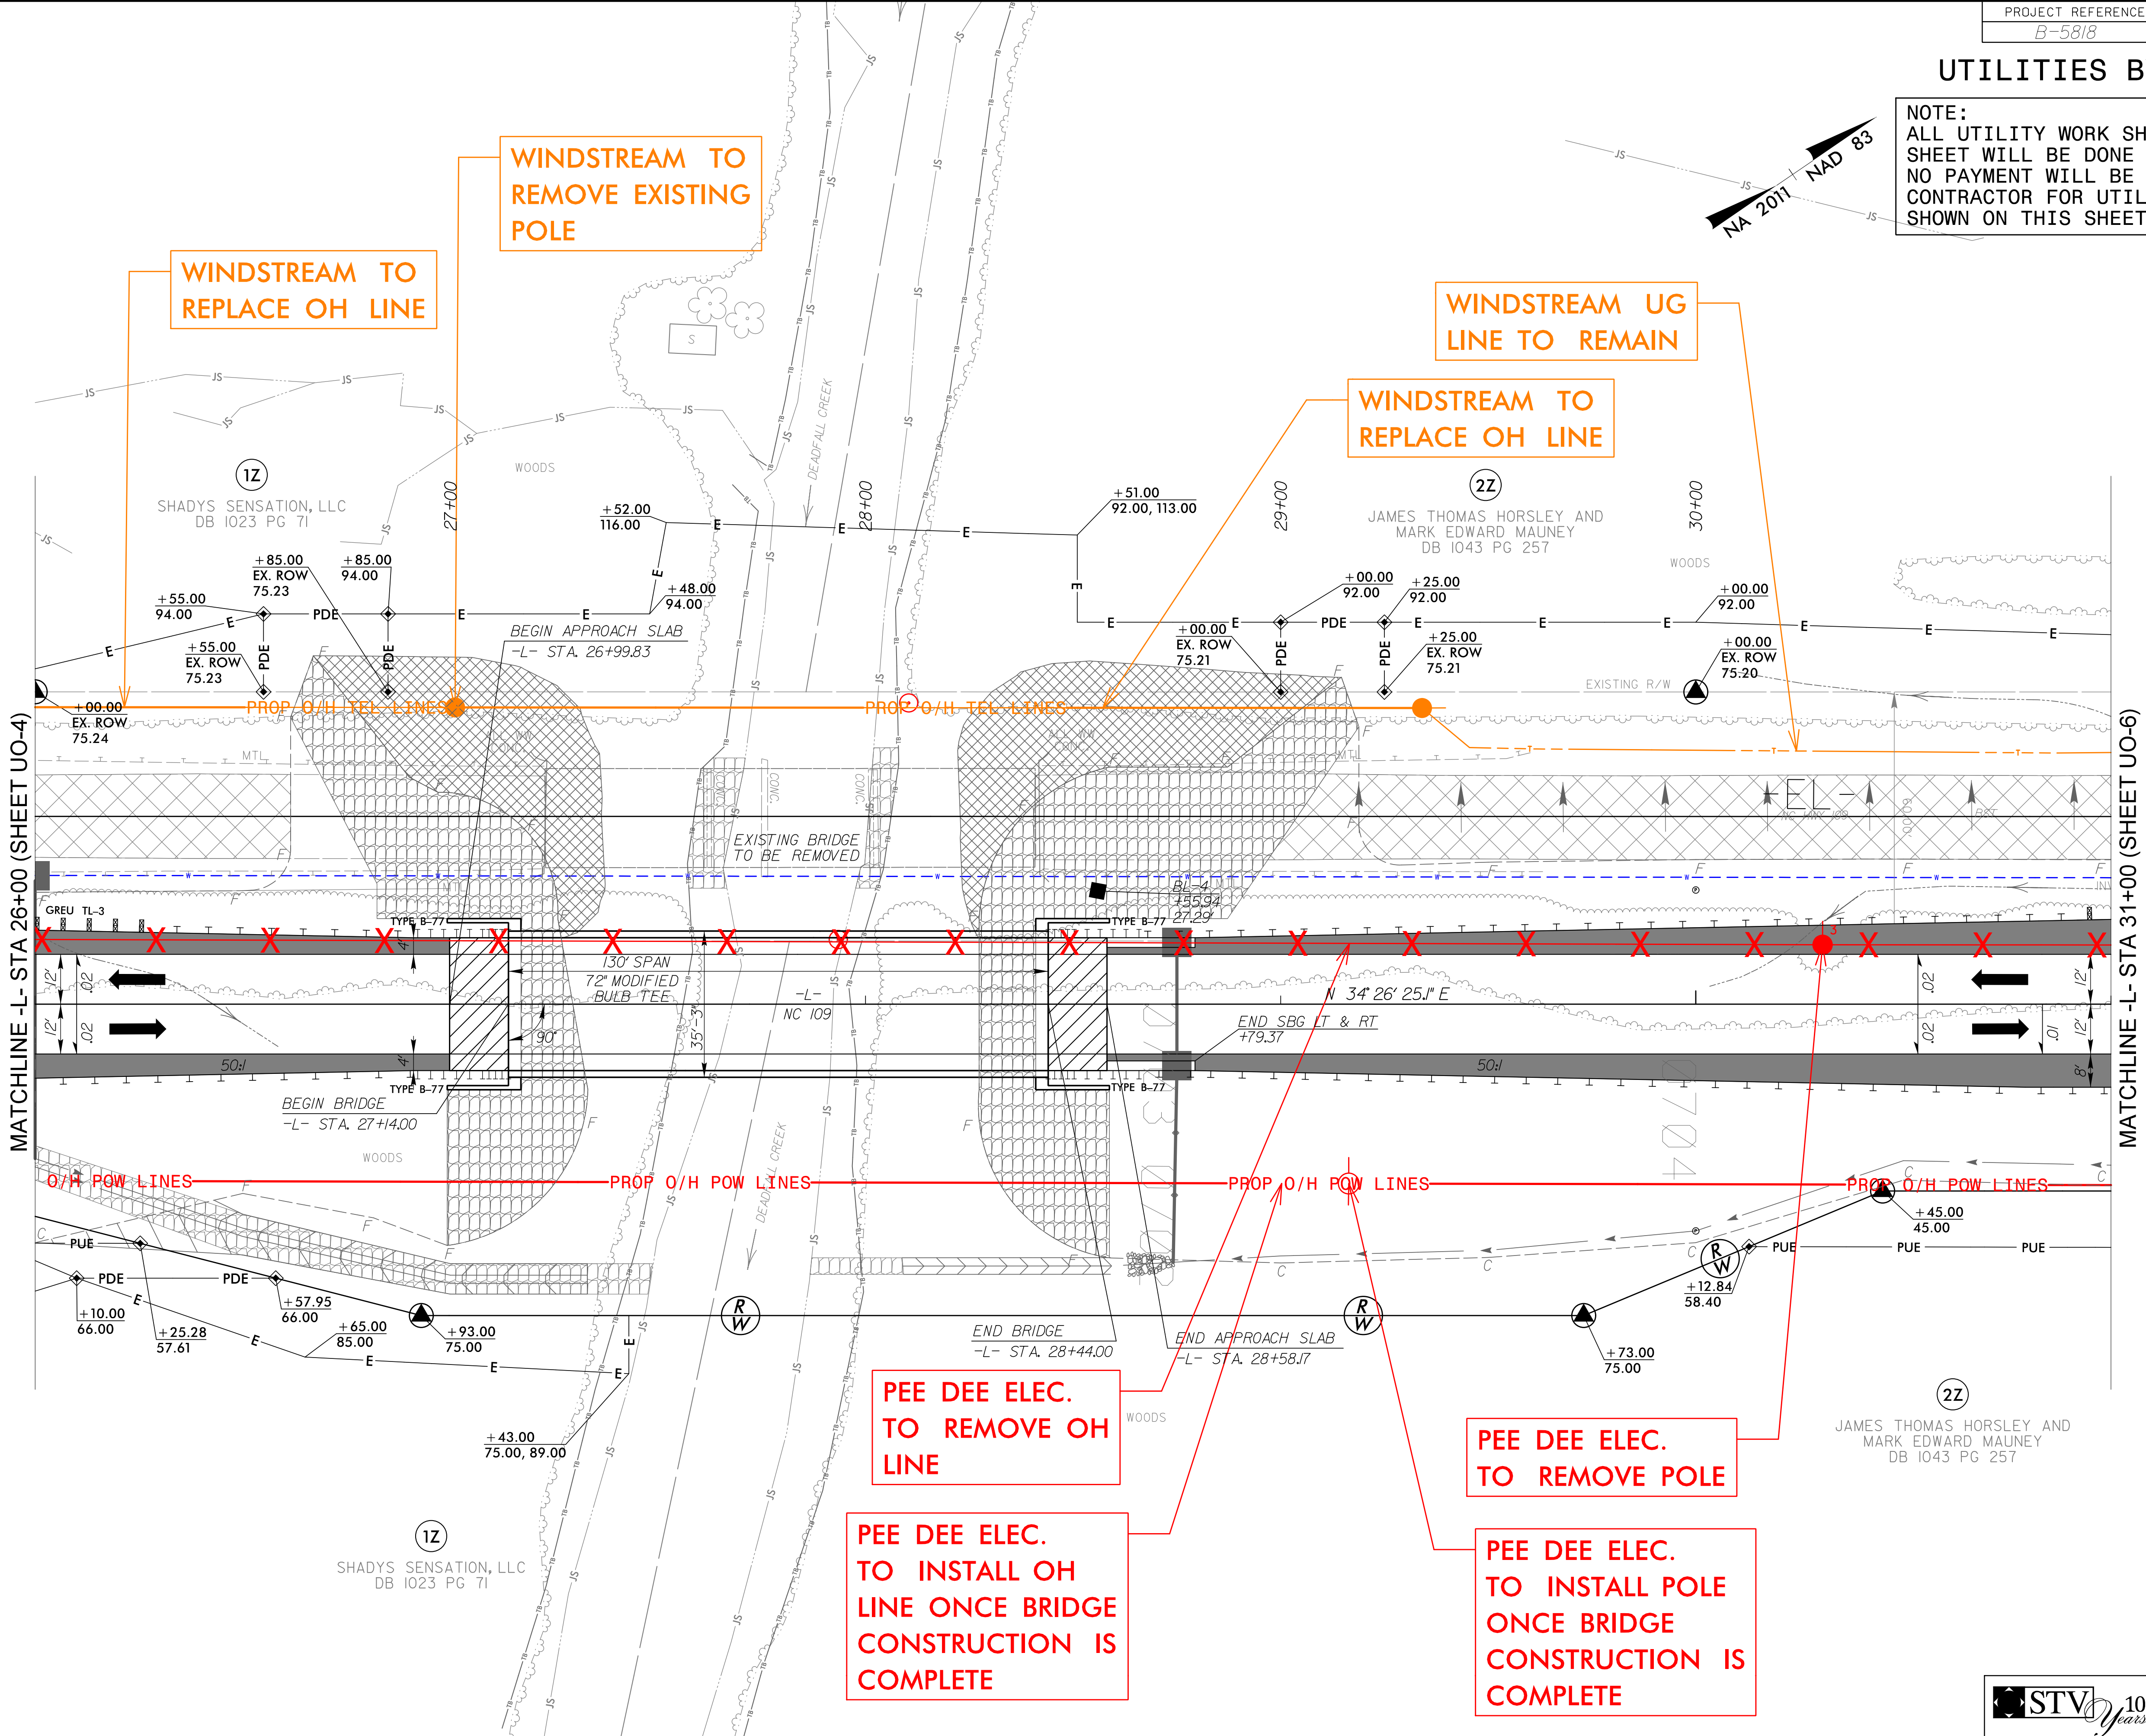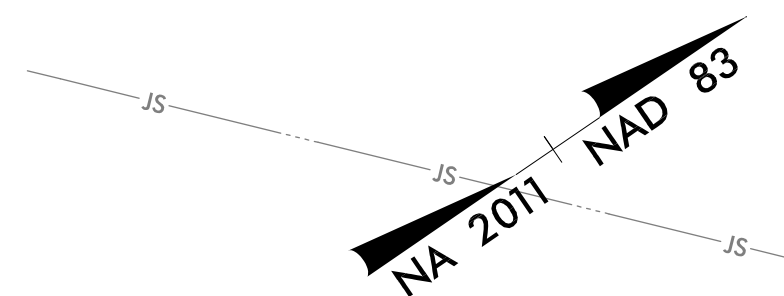

MATCHLINE -L- STA 26+00 (SHEET U0-4)



MATCHLINE -L- STA 31+00 (SHEET U0-6)

5/14/99  
S:\Utilities\B5818\Drawings\U0-5.dwg  
STV Engineers, Inc.  
900 West Trade St., Suite 715  
Charlotte, NC 28202  
NC License Number F-0991



### UTILITIES BY OTHERS

NOTE:  
ALL UTILITY WORK SHOWN ON THIS SHEET WILL BE DONE BY OTHERS. NO PAYMENT WILL BE MADE TO THE CONTRACTOR FOR UTILITY WORK SHOWN ON THIS SHEET.

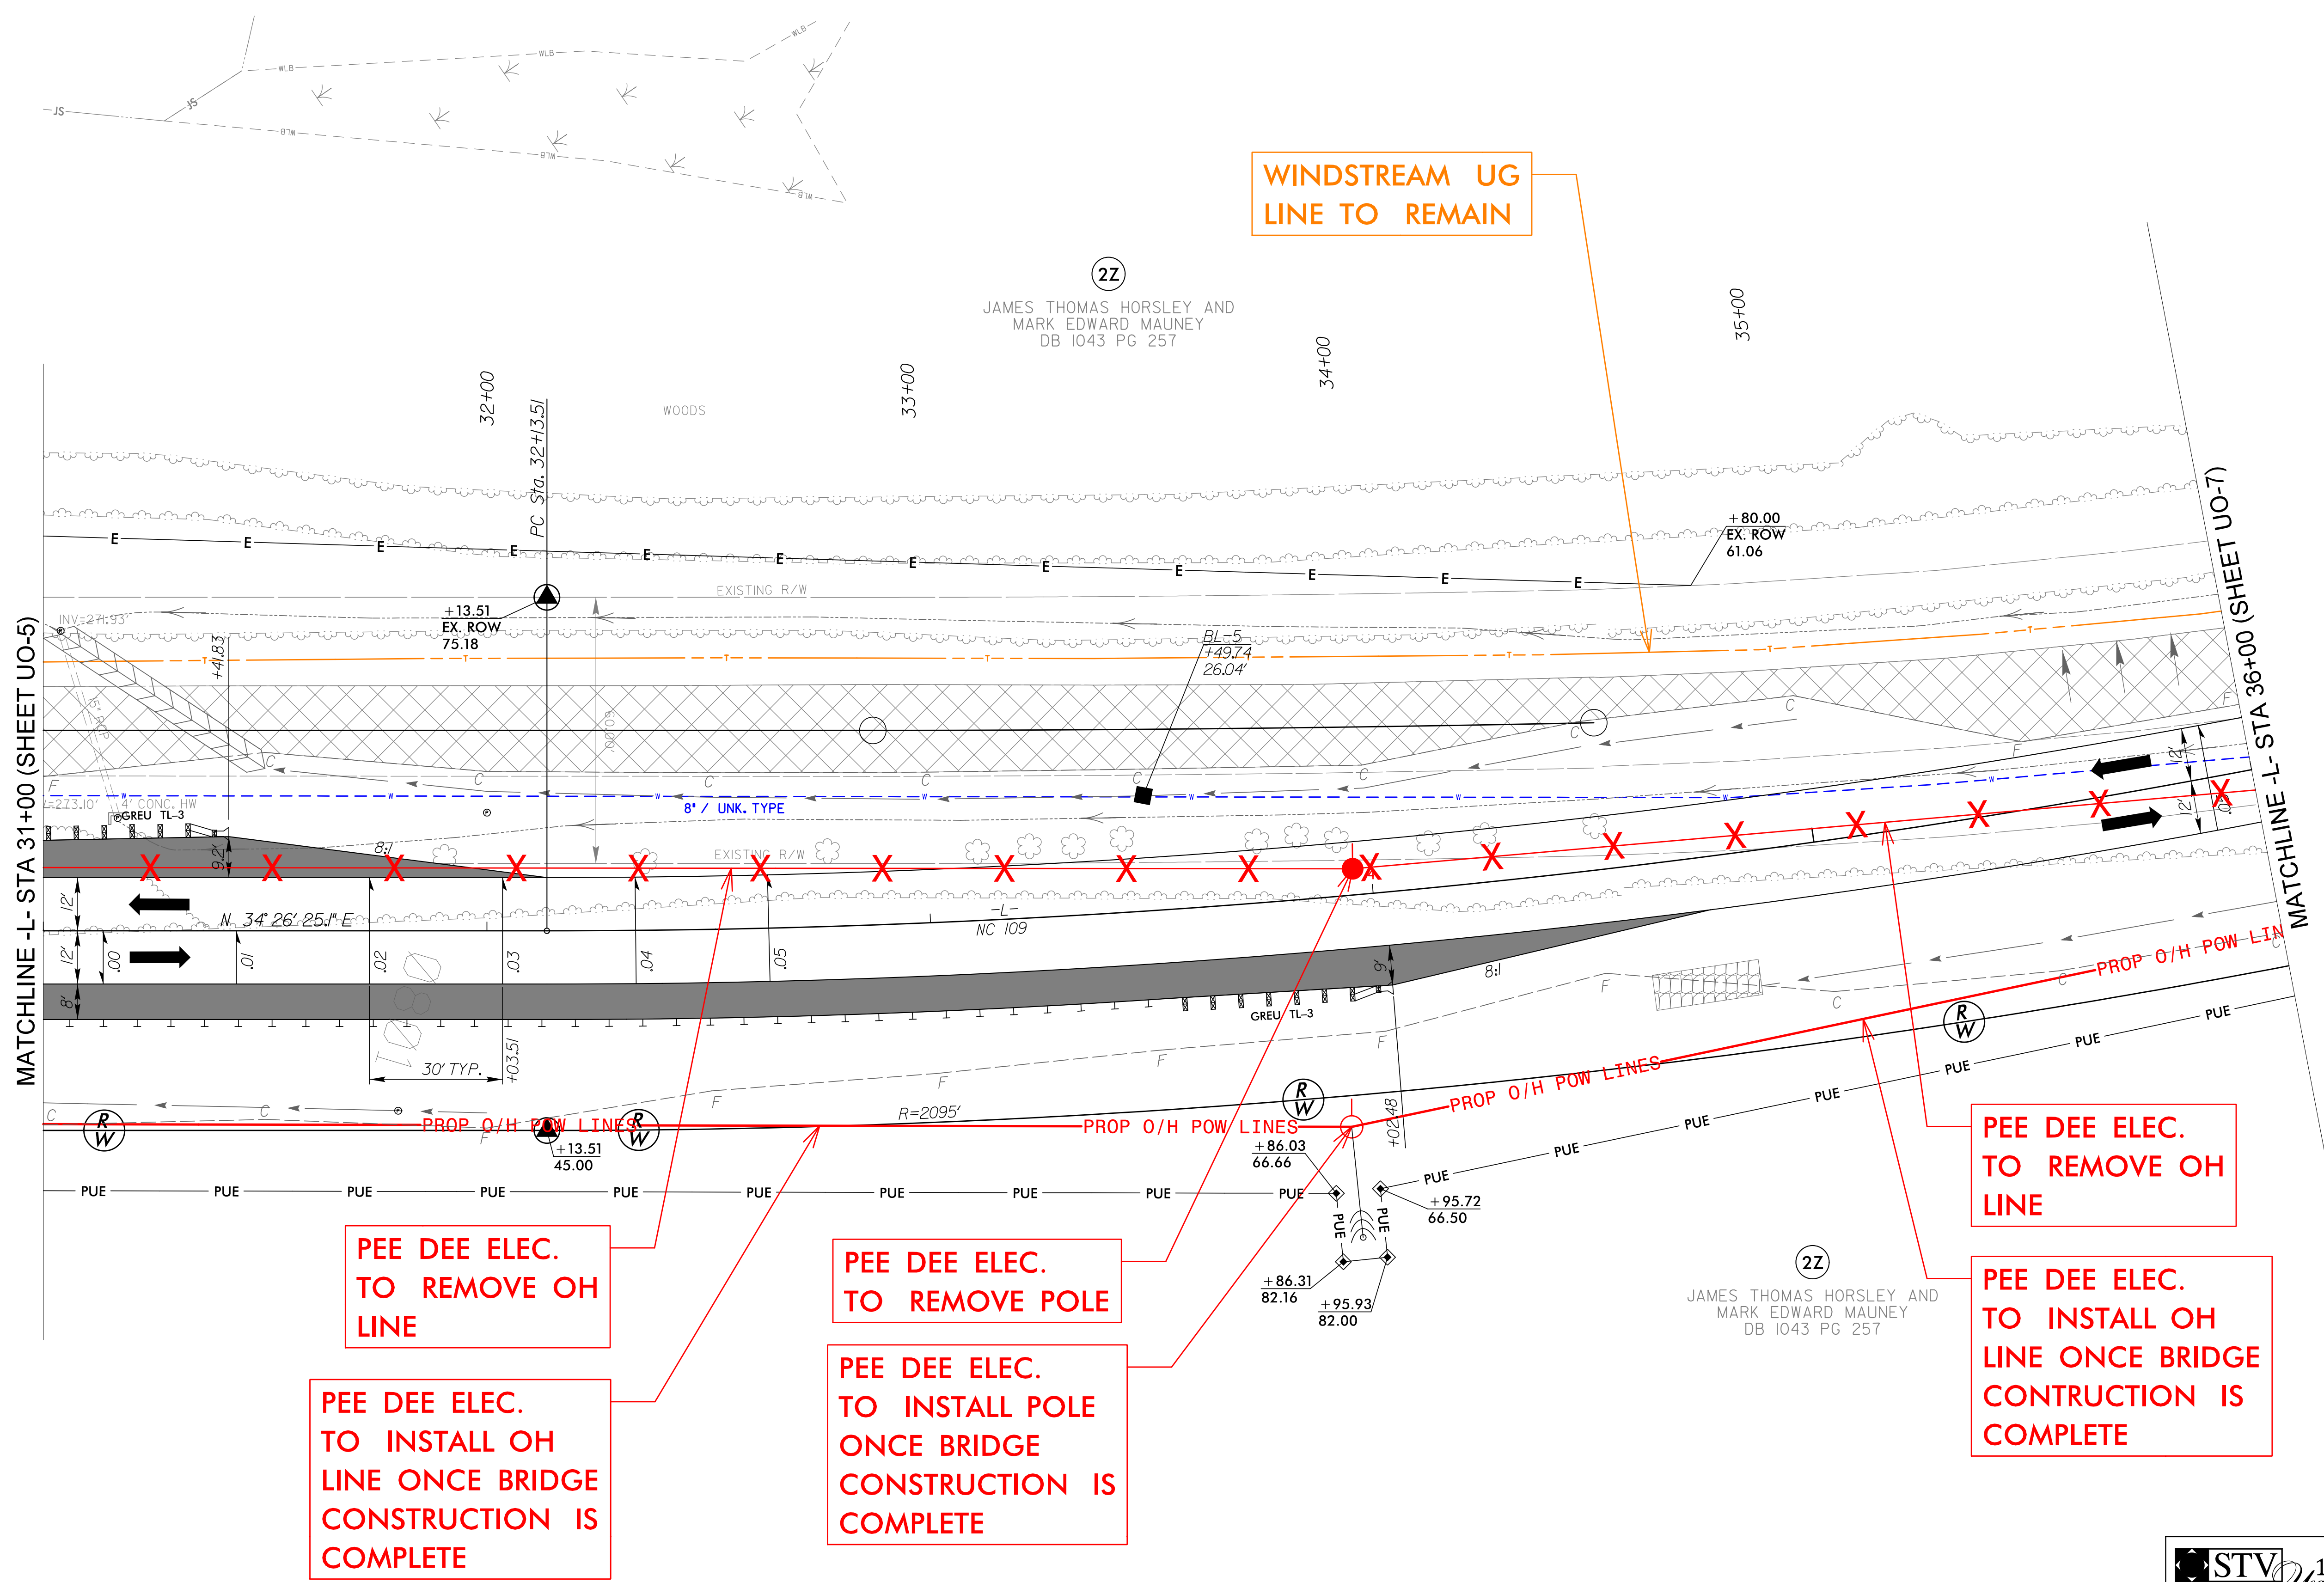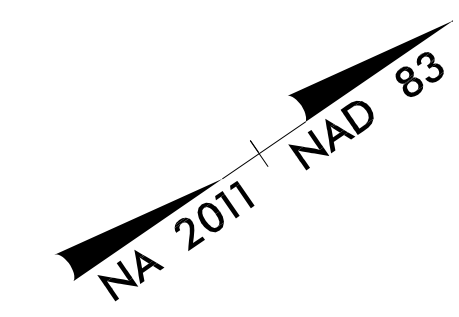

WINDSTREAM UG  
LINE TO REMAIN

PEE DEE ELEC.  
TO REMOVE OH  
LINE

PEE DEE ELEC.  
TO REMOVE POLE

PEE DEE ELEC.  
TO INSTALL OH  
LINE ONCE BRIDGE  
CONSTRUCTION IS  
COMPLETE

PEE DEE ELEC.  
TO INSTALL POLE  
ONCE BRIDGE  
CONSTRUCTION IS  
COMPLETE

PEE DEE ELEC.  
TO REMOVE OH  
LINE

PEE DEE ELEC.  
TO INSTALL OH  
LINE ONCE BRIDGE  
CONSTRUCTION IS  
COMPLETE


5/14/99

\\ut\it\tees\145\100\Drawings\B5818\18-ut\rdy\psh08.dgn



UTILITIES BY OTHERS

NOTE:  
 ALL UTILITY WORK SHOWN ON THIS SHEET WILL BE DONE BY OTHERS. NO PAYMENT WILL BE MADE TO THE CONTRACTOR FOR UTILITY WORK SHOWN ON THIS SHEET.

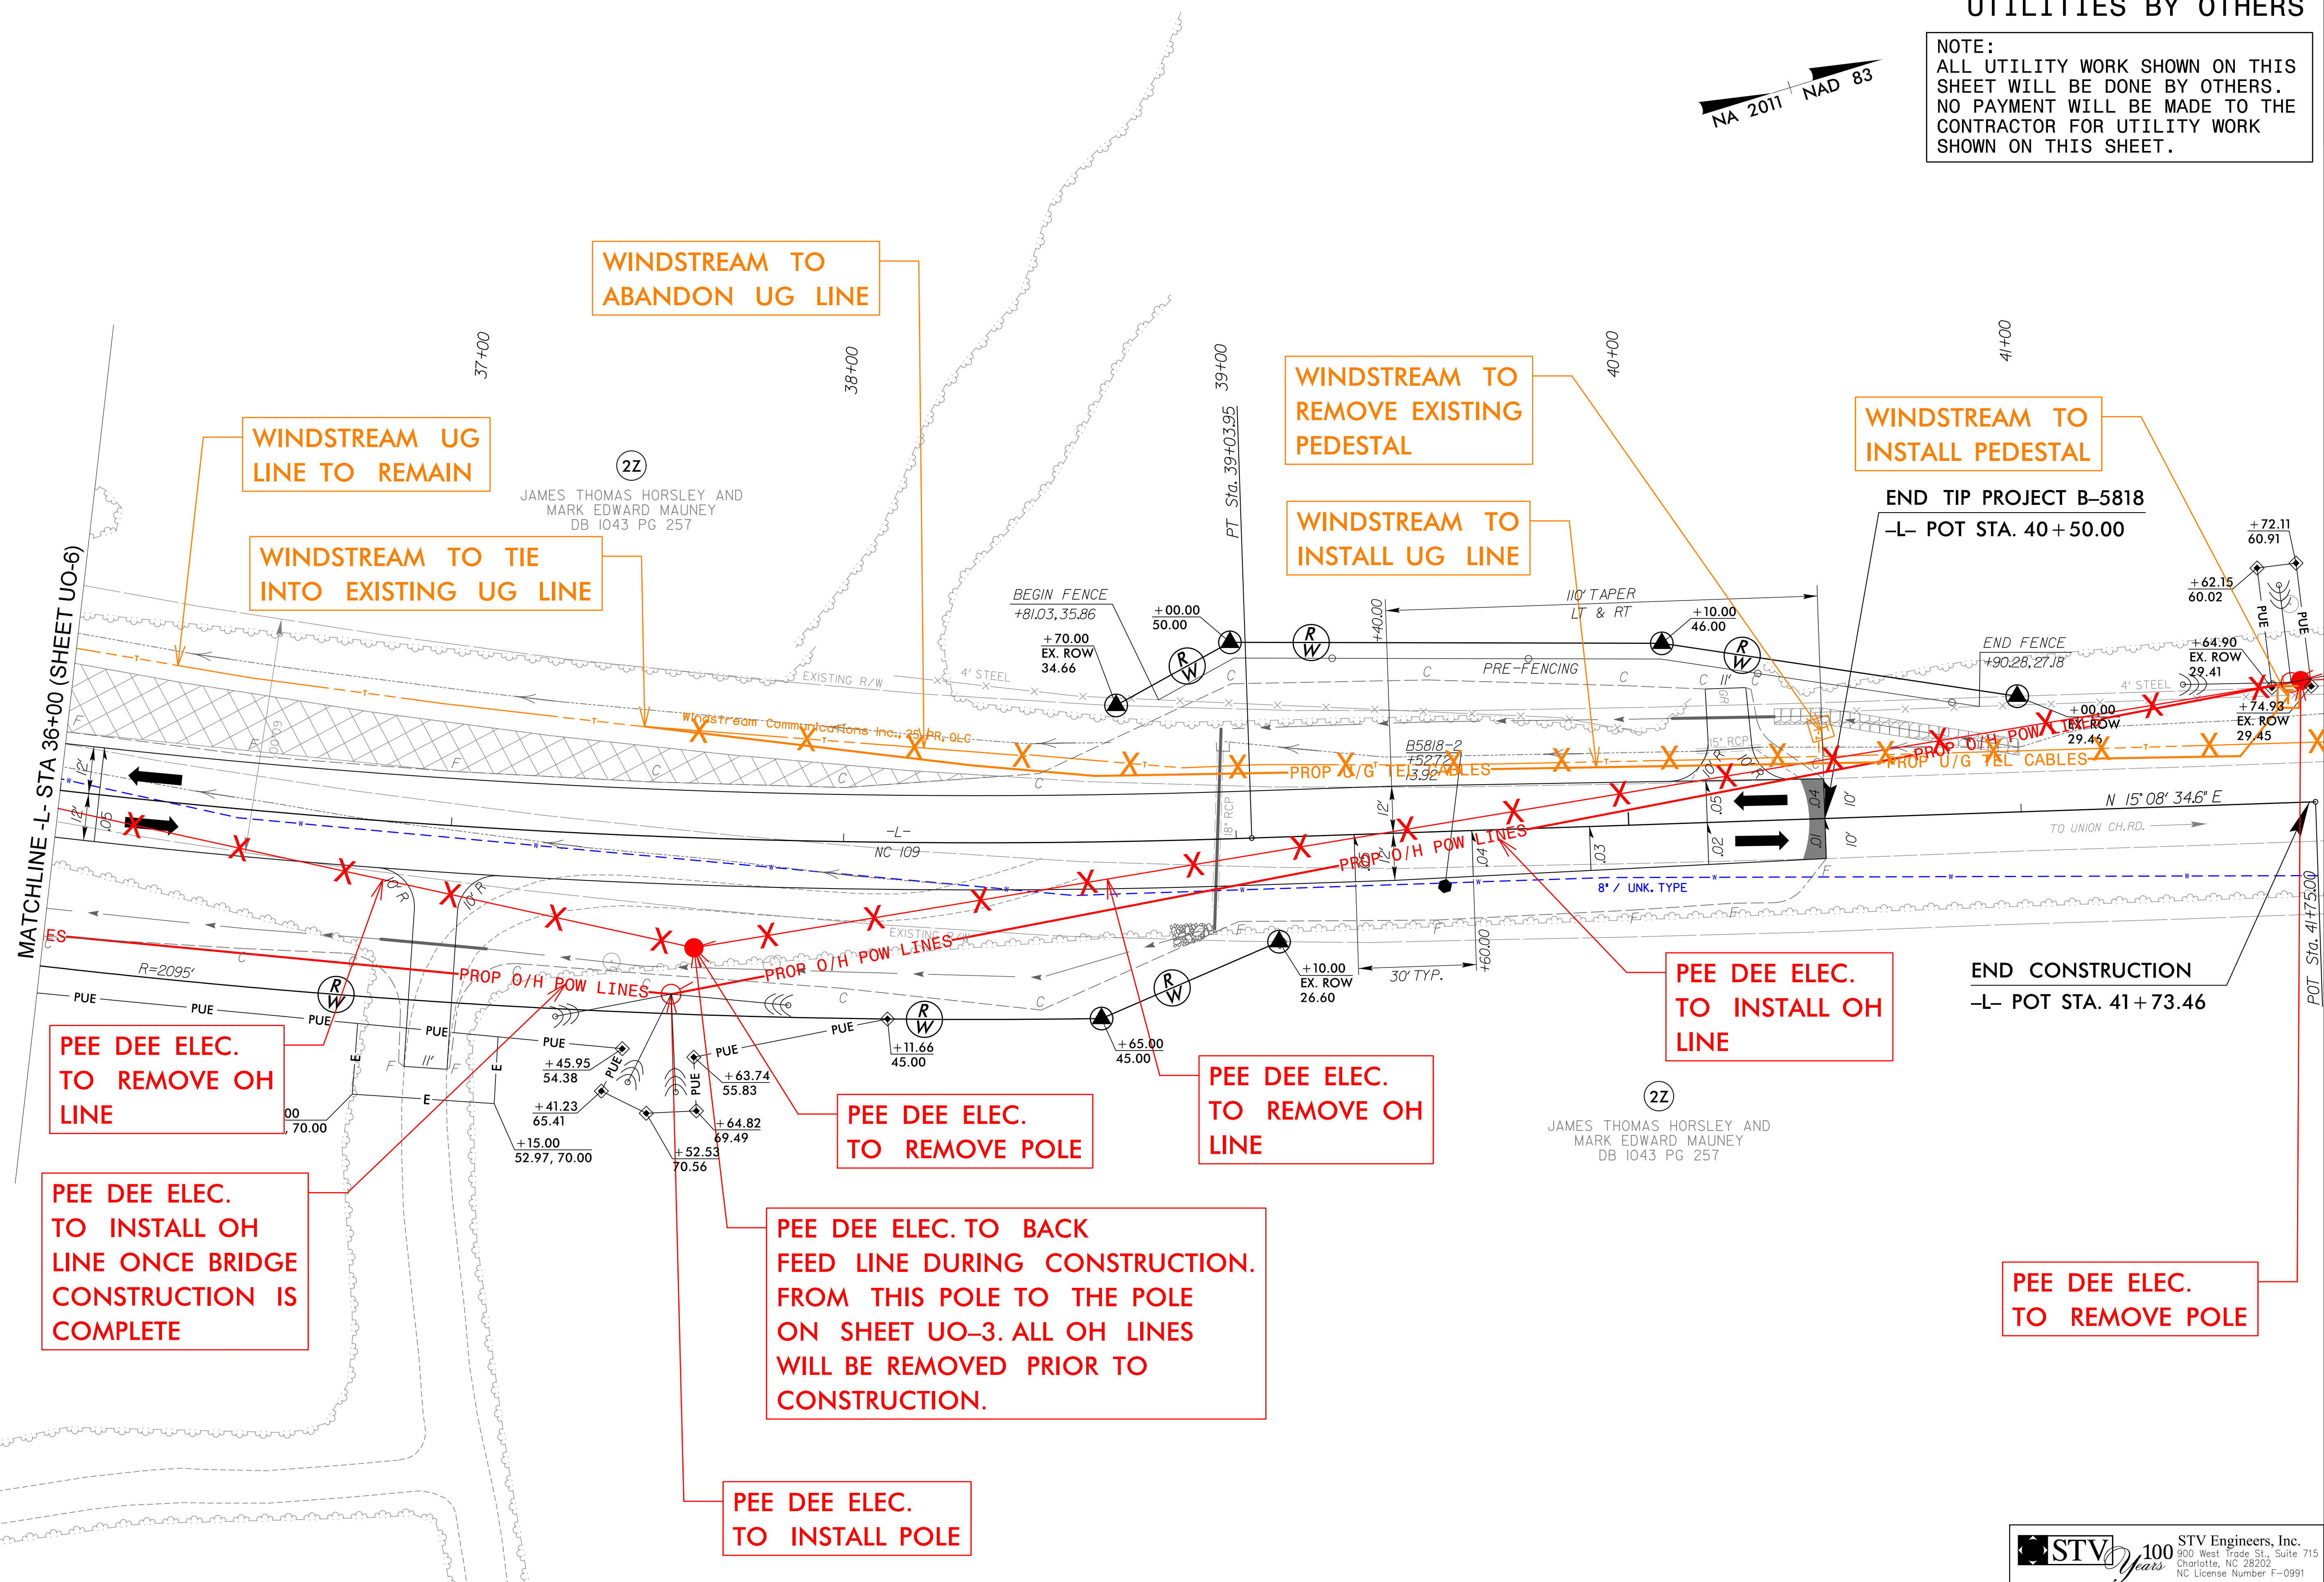

5/14/09  
 \Utilities\B5818\Drawings\UO-7.dgn  
 15/02/2009 10:00 AM  
 STV Engineers, Inc.