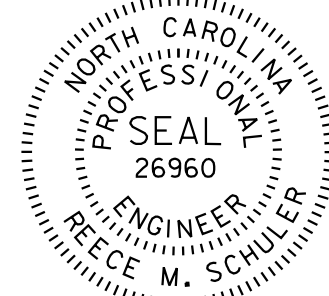


**STATE OF NORTH CAROLINA
DEPARTMENT OF TRANSPORTATION**

**SIGNING PLAN
ANSON /STANLY COUNTIES
LOCATION: REPLACE BRIDGE 70 OVER ROCKY RIVER ON US-52**

TIP NO.	SHEET NO.
B-4407	SIGN-1
APPROVED: <u>Reece M. Schuler</u> <small>10034024C7824FC...</small>	
DATE: 3/29/2021	
	
DOCUMENT NOT CONSIDERED FINAL UNLESS ALL SIGNATURES COMPLETED	

ROADWAY STANDARD DRAWING

THE FOLLOWING ROADWAY STANDARDS AS APPEAR IN "ROADWAY STANDARD DRAWINGS" - PROJECT SERVICES UNIT - N.C. DEPARTMENT OF TRANSPORTATION - RALEIGH, N.C., DATED JANUARY 2018 ARE APPLICABLE TO THIS PROJECT AND BY REFERENCE HEREBY ARE CONSIDERED A PART OF THESE PLANS:

STD. NO.	TITLE
901.70	SIGN STRINGERS AND SUPPORT SPACING
904.10	ORIENTATION OF GROUND MOUNTED SIGNS
904.50	MOUNTING OF TYPE 'D', 'E' AND 'F' SIGNS ON 'U' CHANNEL POSTS
910.40	SINGLE LANE ROUNDABOUT SIGNING
1264.01	OBJECT MARKERS - TYPES
1264.02	OBJECT MARKERS - INSTALLATION

GENERAL NOTES

- SIGNS FURNISHED BY STATE
- CONFIRM IN WRITING AT LEAST 4 MONTHS IN ADVANCE, THE ACTUAL DATE THE DEPARTMENT FURNISHED SIGNS WILL BE REQUIRED.
- ALL TYPE 'D' SIGNS SHALL BE MOUNTED ON TWO U-CHANNEL POSTS UNLESS OTHERWISE INDICATED ON THE PLANS.
- IF REMOVAL OR RELOCATION OF SIGNS ON PRIVATE STREET (NON-STATE MAINTAINED) IS REQUIRED DUE TO CONSTRUCTION, THE CONTRACTOR SHALL INFORM THE ENGINEER. THE WORK WILL BE COMPLETED BY OTHERS.
- WHEN NOT STATIONED OR DIMENSIONED ON PLANS, ALL 'E' AND 'F' SIGNS SHALL BE FIELD LOCATED BY THE ENGINEER
- ALL EXISTING SIGNS ON "U" CHANNEL POST WITHIN THE PROJECT LIMITS SHALL BE REMOVED AND DISPOSED OF UNLESS OTHERWISE NOTED ON PLANS.
- WHEN EXISTING SIGNS ARE REMOVED AND INSTALLED ON NEW SUPPORTS, THE RE-ERECTION SHALL IMMEDIATELY FOLLOW THE REMOVAL.
- THE BACKGROUND FOR TYPE E & F SIGNS SHALL BE TYPE C REFLECTIVE SHEETING.

SUMMARY OF QUANTITIES

ITEM NO.		ITEM DESCRIPTION	QUANTITY	UNIT
DESC. NO.	SECT. NO.			
4102000000	904	SIGN ERECTION, TYPE E	1	EA.
4116100000	904	SIGN ERECTION, RELOCATE SIGN TYPE E	9	EA.
4155000000	907	DISPOSAL OF SIGN SYSTEM, U CHANNEL	1	EA.

INDEX

SHEET NO.	DESCRIPTION
SIGN-1	TITLE SHEET
SIGN-2	TYPE 'E' SIGNS
SIGN-3	SPECIAL SIGN DESIGN
SIGN-4 THRU SIGN-9	SIGNING PLAN SHEETS

PLAN PREPARED BY: Vaughn & Melton Engineering

REECE M. SCHULER, PE, PLS PROJECT ENGINEER
ALEX M. FITZPATRICK PROJECT DESIGN ENGINEER



- Raleigh, NC 919-977-9455
- Charlotte, NC 704-351-0488
- Boone, NC 828-355-9933
- Tri-Cities, TN 423-467-9400
- Tri-Cities, TN 423-467-9400
- Knoxville, TN 865-546-5800
- Charleston, SC 843-974-5650
- Middleburg, KY 606-248-5600
- Atlanta, GA 770-627-3509
- Spartanburg, SC 864-574-4775
- North Carolina 828-253-2796

401 QUANTITY REQ'D 1

A PLACE TO VISIT. A PLACE TO LIVE. A PLACE TO LOVE.


66" X 18"

MOUNT BELOW EXISTING SIGN. REPLACEMENT OF DAMAGED SIGN

TIP NO. SHEET NO.
B-4407 SIGN-2

DocuSigned by:
APPROVED: *Reece M. Schuler*
16634024C7824FC...

DATE: 3/29/2021

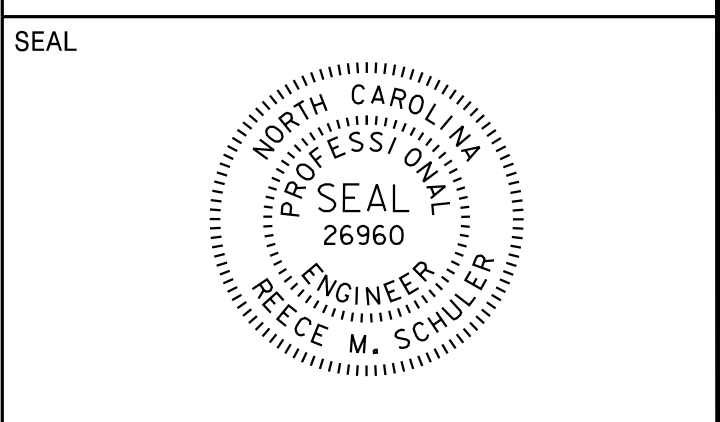

DOCUMENT NOT CONSIDERED FINAL UNLESS ALL SIGNATURES COMPLETED

TYPE 'E' SIGNS

SIGN NUMBER: B-4407 TYPE: D QUANTITY: SEE PLANS SIGN WIDTH: 5'-6" HEIGHT: 1'-6" TOTAL AREA: 8.25 Sq.Ft. BORDER TYPE: INSET NO. Z BARS: N/A LENGTH: N/A	BACKG COLOR: GREEN COPY COLOR: WHITE <table border="1"> <thead> <tr> <th>SYMBOL</th> <th>X</th> <th>Y</th> <th>WID</th> <th>HT</th> </tr> </thead> <tbody> <tr><td> </td><td> </td><td> </td><td> </td><td> </td></tr> <tr><td> </td><td> </td><td> </td><td> </td><td> </td></tr> <tr><td> </td><td> </td><td> </td><td> </td><td> </td></tr> <tr><td> </td><td> </td><td> </td><td> </td><td> </td></tr> <tr><td> </td><td> </td><td> </td><td> </td><td> </td></tr> <tr><td> </td><td> </td><td> </td><td> </td><td> </td></tr> <tr><td> </td><td> </td><td> </td><td> </td><td> </td></tr> <tr><td> </td><td> </td><td> </td><td> </td><td> </td></tr> <tr><td> </td><td> </td><td> </td><td> </td><td> </td></tr> </tbody> </table> MAT'L: 0.125" (3.2 mm) ALUMINUM	SYMBOL	X	Y	WID	HT	DESIGN BY: JCP PROJECT ID: CHECKED BY: LDB DIV: 10 DATE: Feb 05, 2021
SYMBOL	X	Y	WID	HT	

Spacing Factor is 1 unless specified otherwise



LETTER POSITIONS

Letter spacings are to start of next letter																							Series/Size				
																							Text Length				
	A		P	L	A	C	E		T	O		V	I	S	I	T	.		A		P	L	A	C	E		D 2000
3.9	2.6	3	2.5	2.0	2.9	2.7	1.9	3	2.2	2.1	3	2.7	1	2.6	0.9	2.1	0.5	3	2.6	3	2.5	2	2.9	2.7	1.9	3.8	58.4
	T	O		L	I	V	E	.		A		P	L	A	C	E		T	O		L	O	V	E	.	D 2000	
4.6	2.3	2.1	3	2.3	0.9	2.7	2.1	0.5	3	2.5	3	2.5	2	2.9	2.7	1.9	3	2.2	2.1	3	2.3	2.5	2.7	2.1	0.6	4.3	57.2

FILENAME: SPECIAL_SIGN_DESIGN

2/8/2021 12:57:41 PM
 ...Sign_3.dgn
 User: sam.fitzpatrick

APPROVED: <i>Reece M. Schuler</i> DATE: 3/29/2021 SEAL			<h2>SPECIAL SIGN DESIGN</h2>
--	--	--	------------------------------

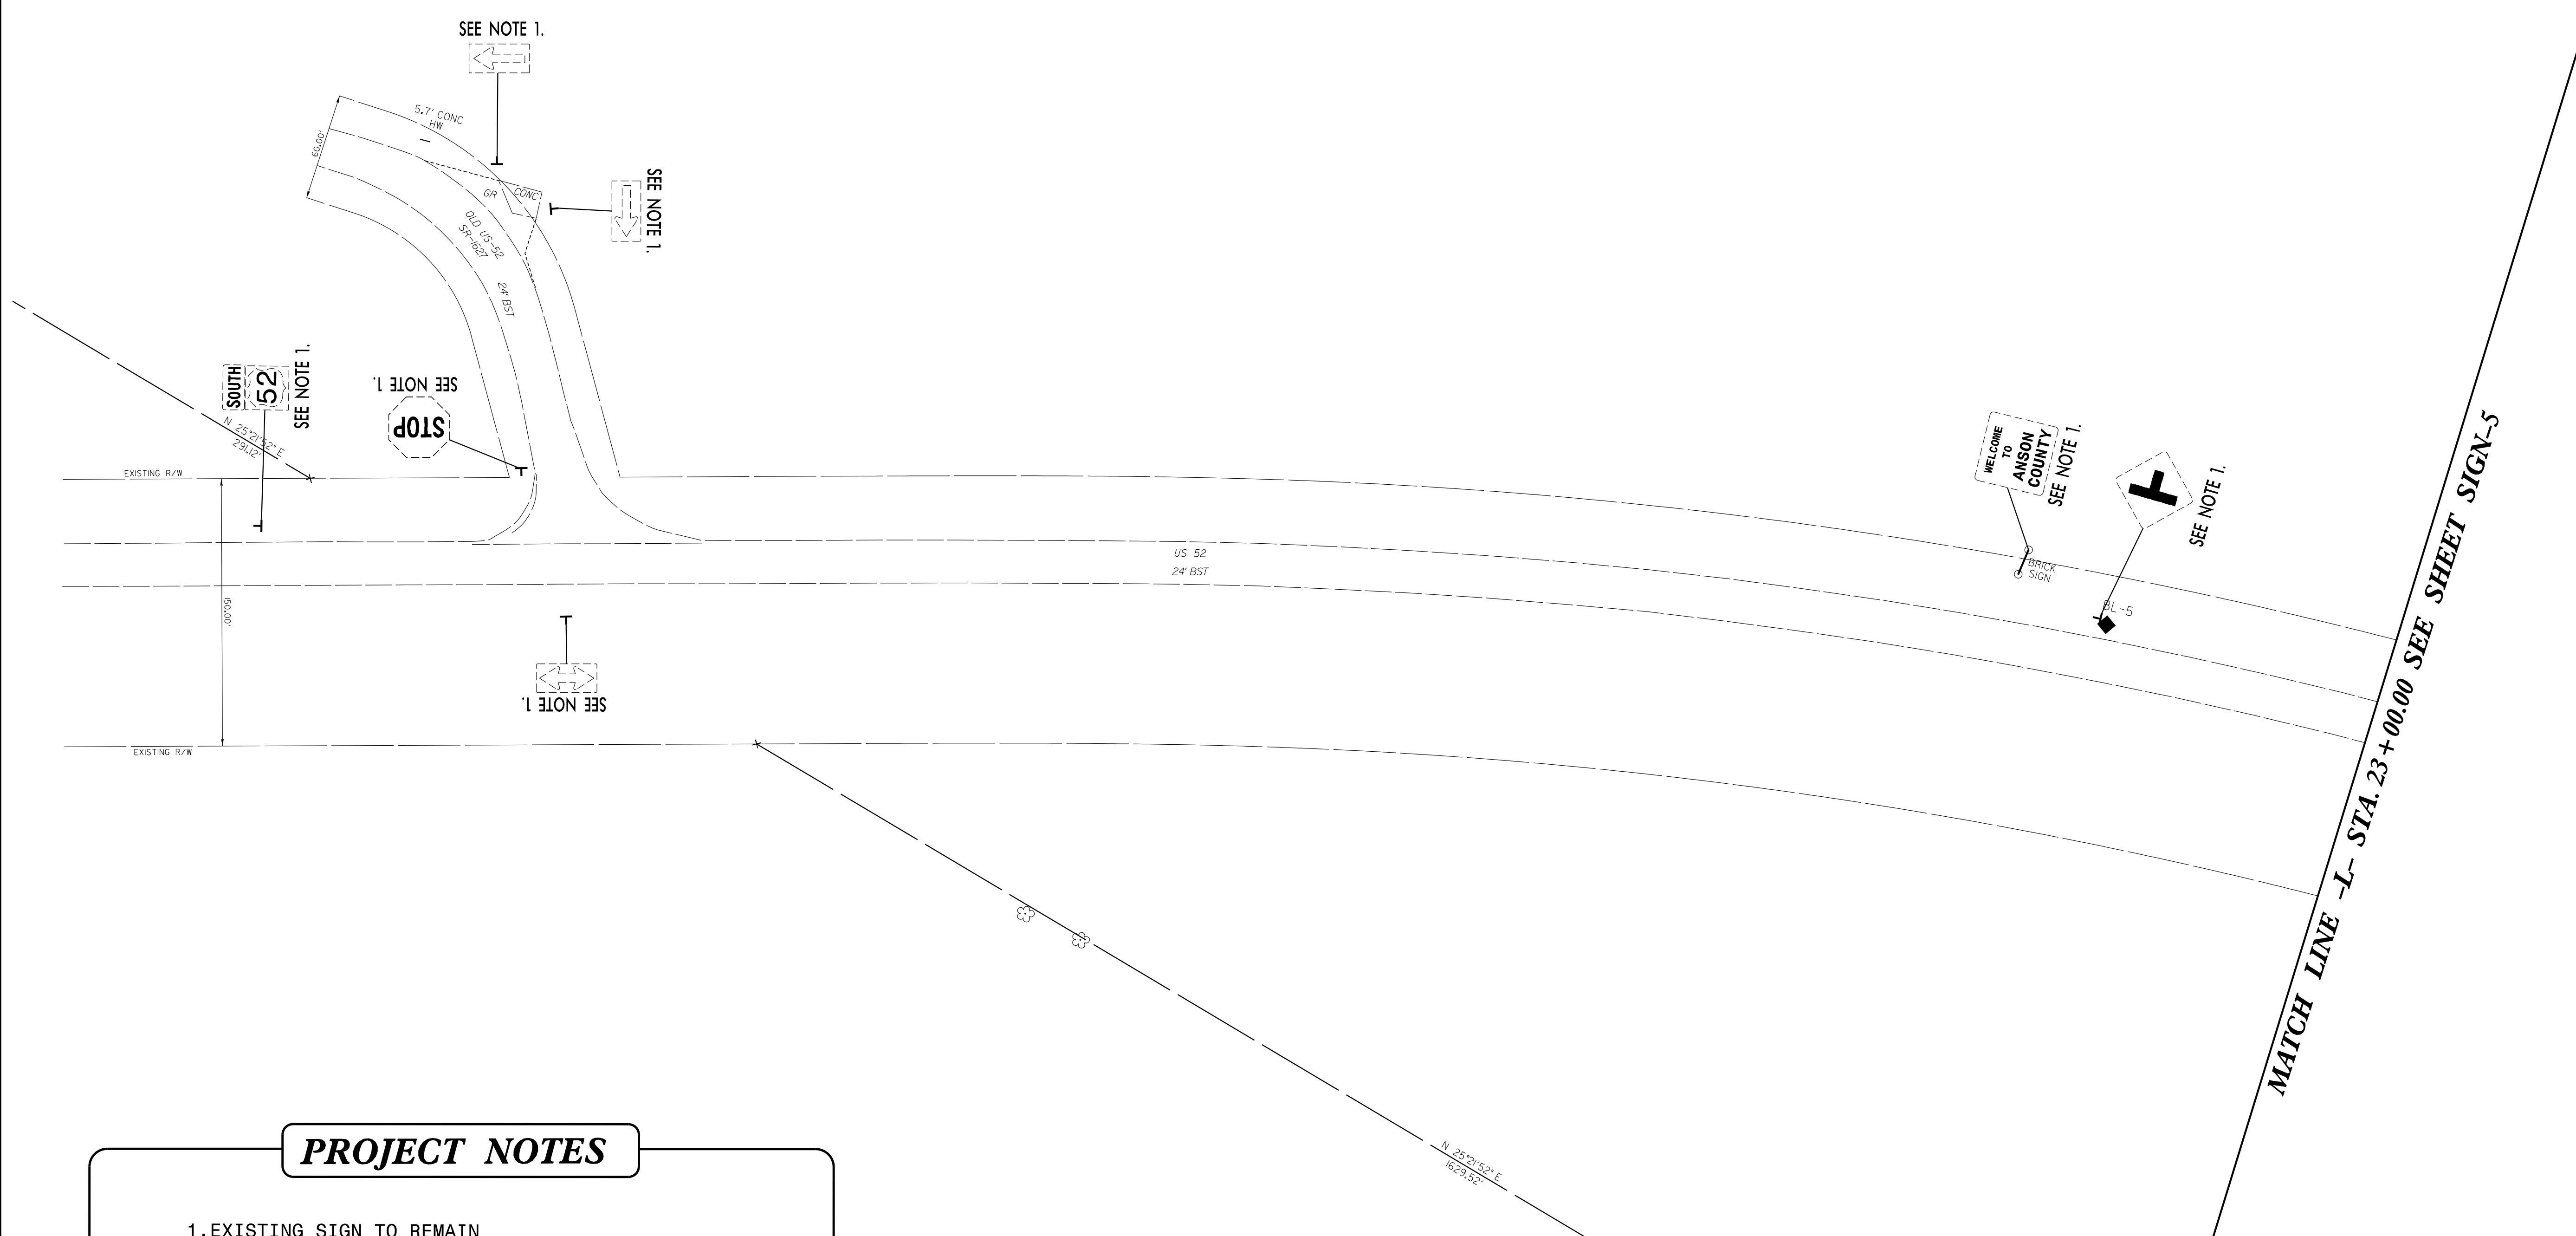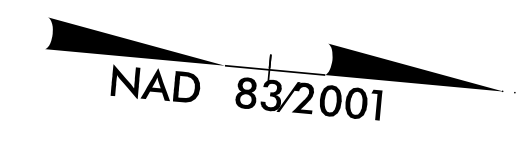


PROJECT NOTES

1. EXISTING SIGN TO REMAIN
2. RELOCATE SIGN ON NEW SUPPORTS
3. RELOCATE SIGN USING EXISTING SUPPORTS
4. REPLACE EXISTING SIGN

APPROVED: *Reece M. Schuler*
108340287824PC...

DATE: 3/29/2021

SEAL

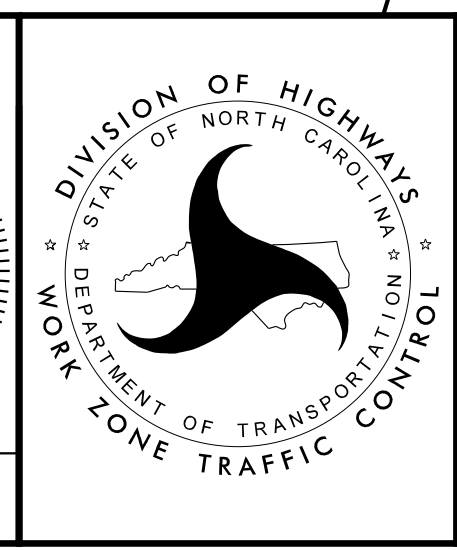


EXISTING SIGNING

**DOCUMENT NOT CONSIDERED FINAL
UNLESS ALL SIGNATURES COMPLETED**



MATCH LINE -L- STA. 23 + 00.00 SEE SHEET SIGN-4

MATCH LINE -L- STA. 35 + 50.00 SEE SHEET SIGN-6

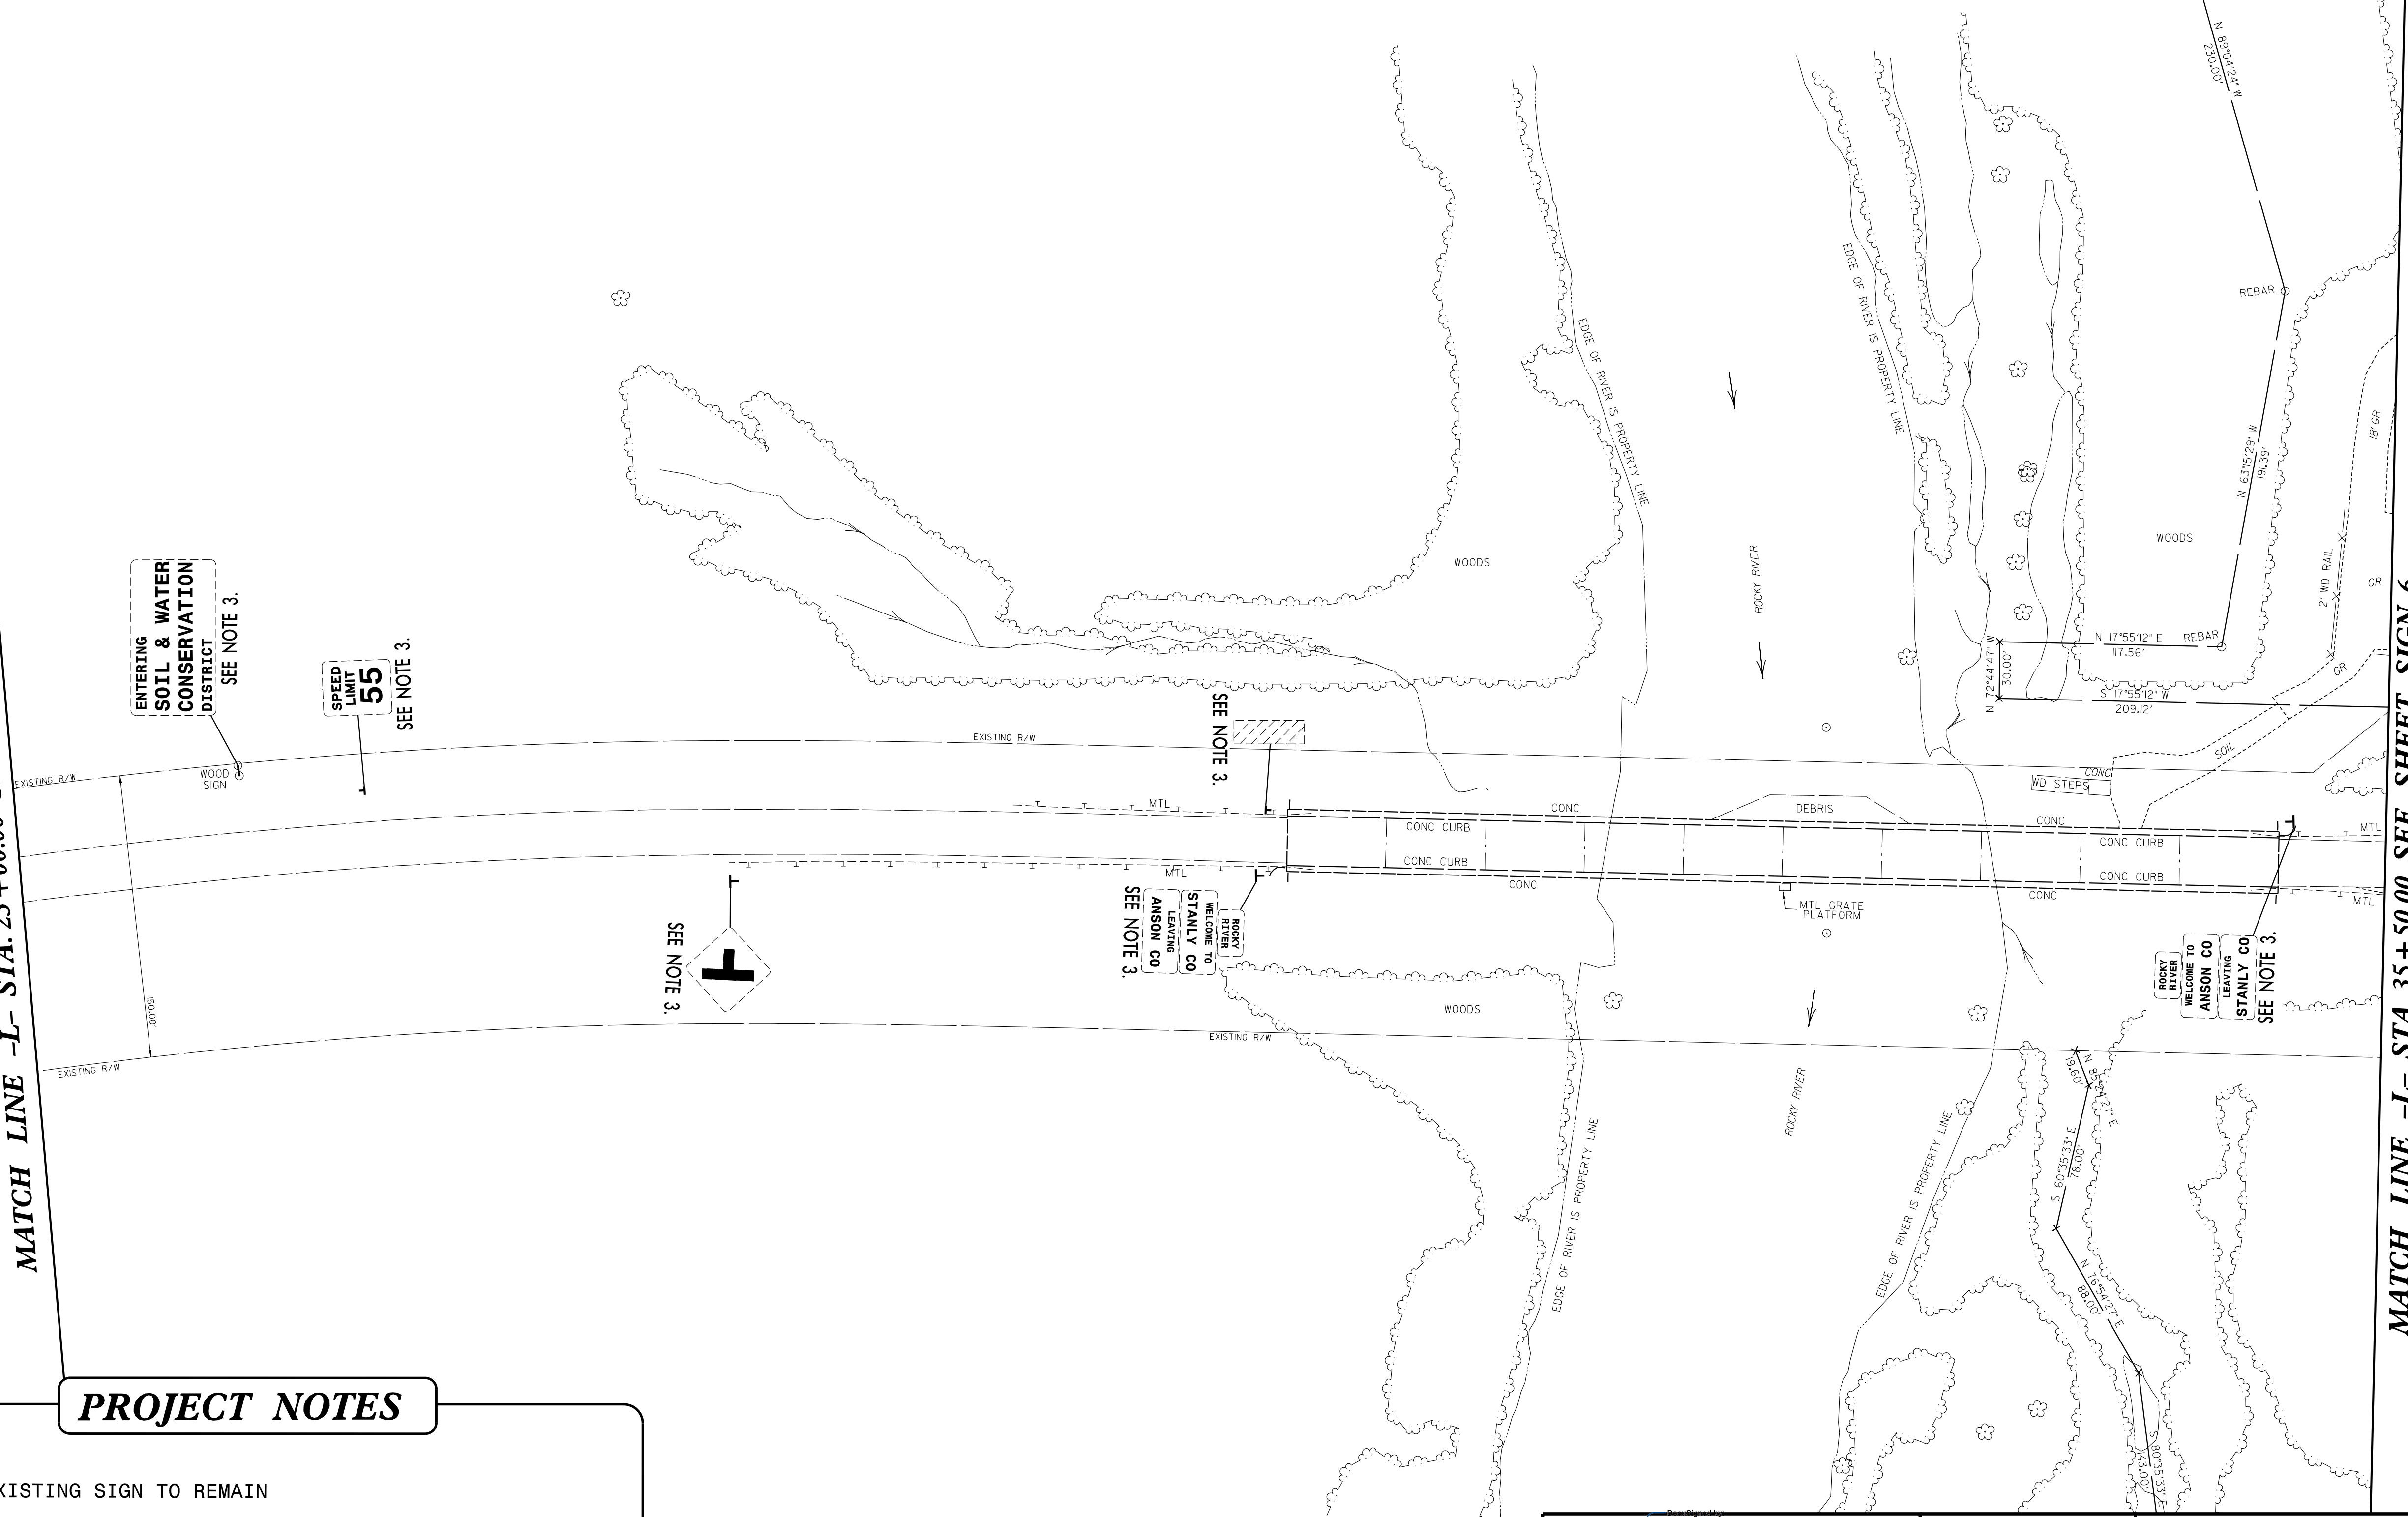

ENTERING
SOIL & WATER
CONSERVATION
DISTRICT
SEE NOTE 3.

SPEED
LIMIT
55
SEE NOTE 3.

SEE NOTE 3.

SEE NOTE 3.

SEE NOTE 3.

PROJECT NOTES


1. EXISTING SIGN TO REMAIN
2. RELOCATE SIGN ON NEW SUPPORTS
3. RELOCATE SIGN USING EXISTING SUPPORTS
4. REPLACE EXISTING SIGN

APPROVED: Rene M. Schuler
16634024C784FC

DATE: 3/29/2021


SEAL

**DOCUMENT NOT CONSIDERED FINAL
UNLESS ALL SIGNATURES COMPLETED**

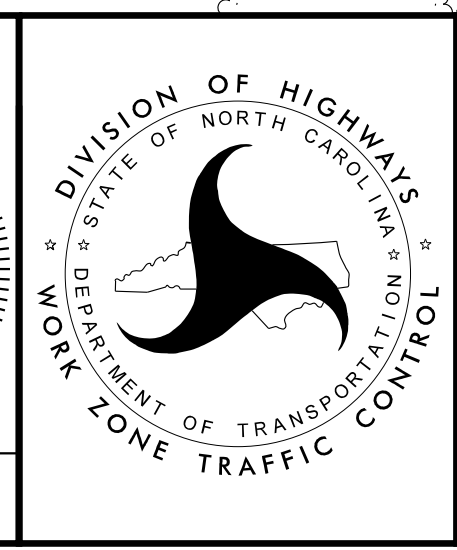

EXISTING SIGNING

MATCH LINE -L- STA. 35 + 50.00 SEE SHEET SIGN-5

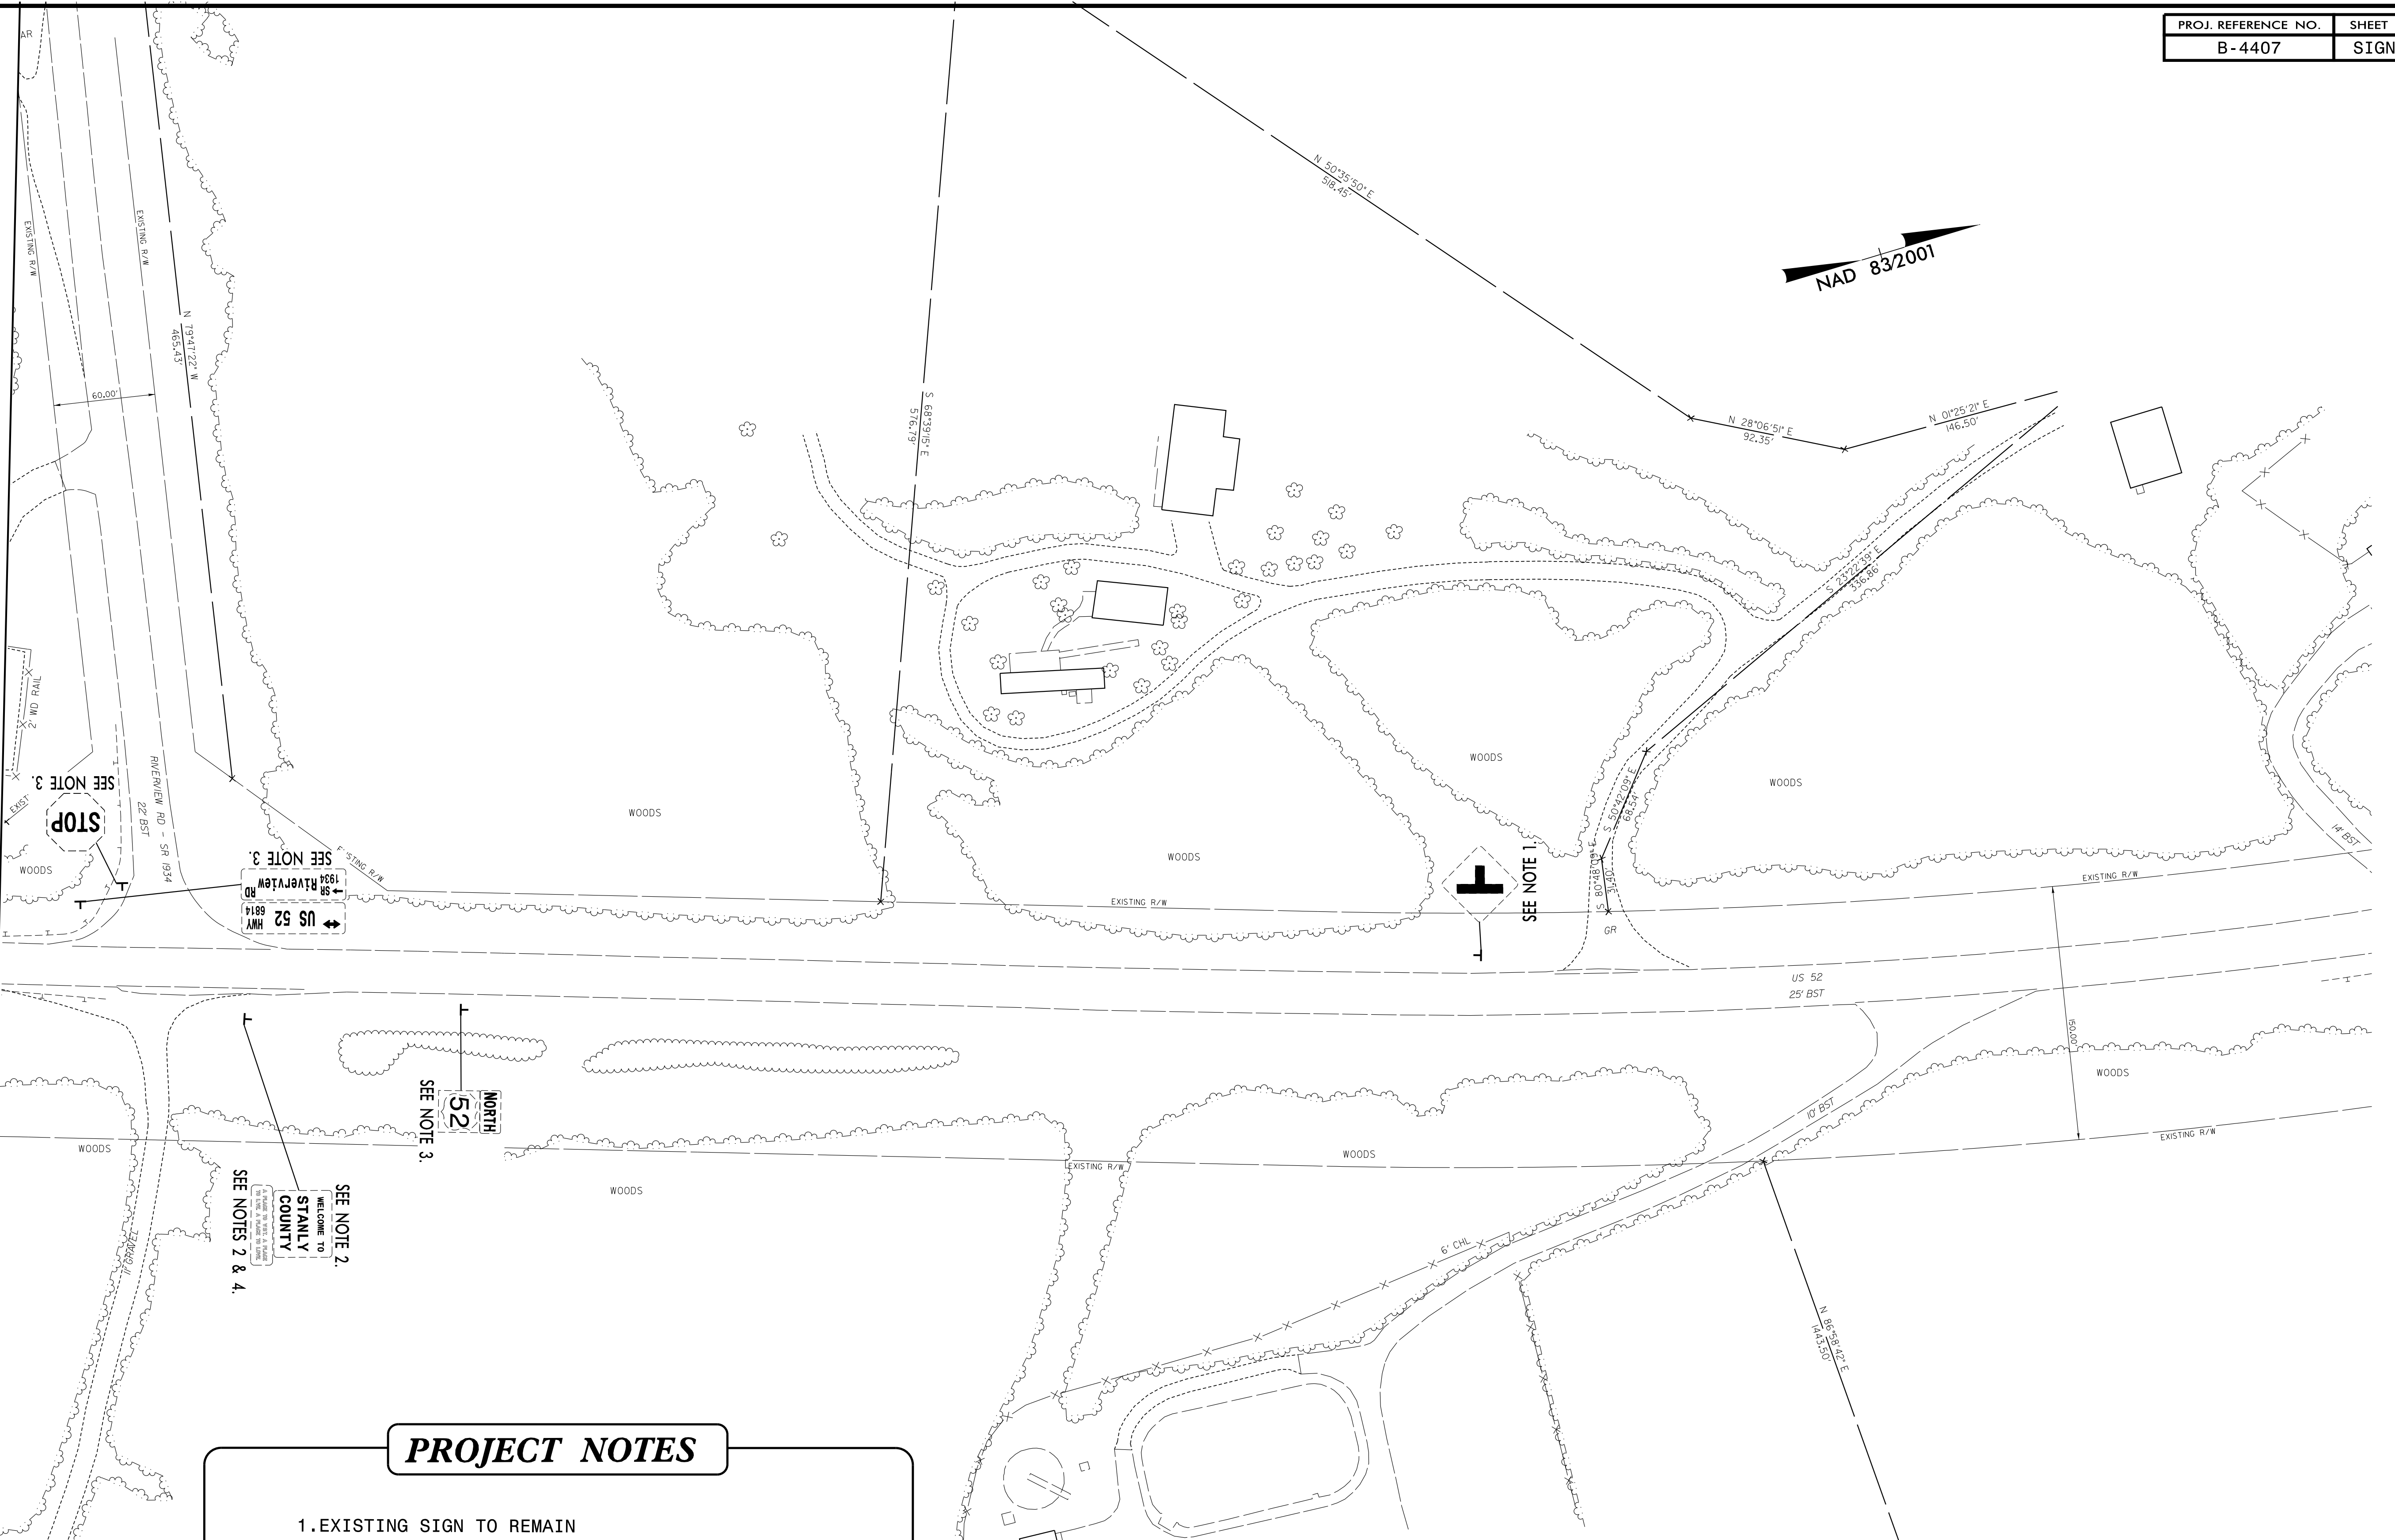

PROJECT NOTES


1. EXISTING SIGN TO REMAIN
2. RELOCATE SIGN ON NEW SUPPORTS
3. RELOCATE SIGN USING EXISTING SUPPORTS
4. REPLACE EXISTING SIGN

APPROVED: *Reece M. Schuller*
 DATE: 3/29/2021



SEAL

PROFESSIONAL SEAL
 26960
 ENGINEER
 REECE M. SCHULLER

DOCUMENT NOT CONSIDERED FINAL
 UNLESS ALL SIGNATURES COMPLETED

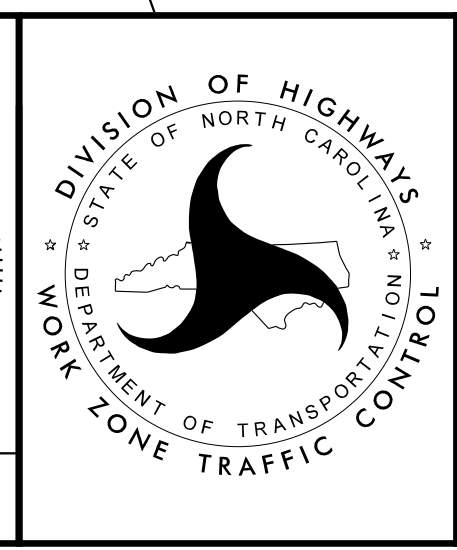

EXISTING SIGNING

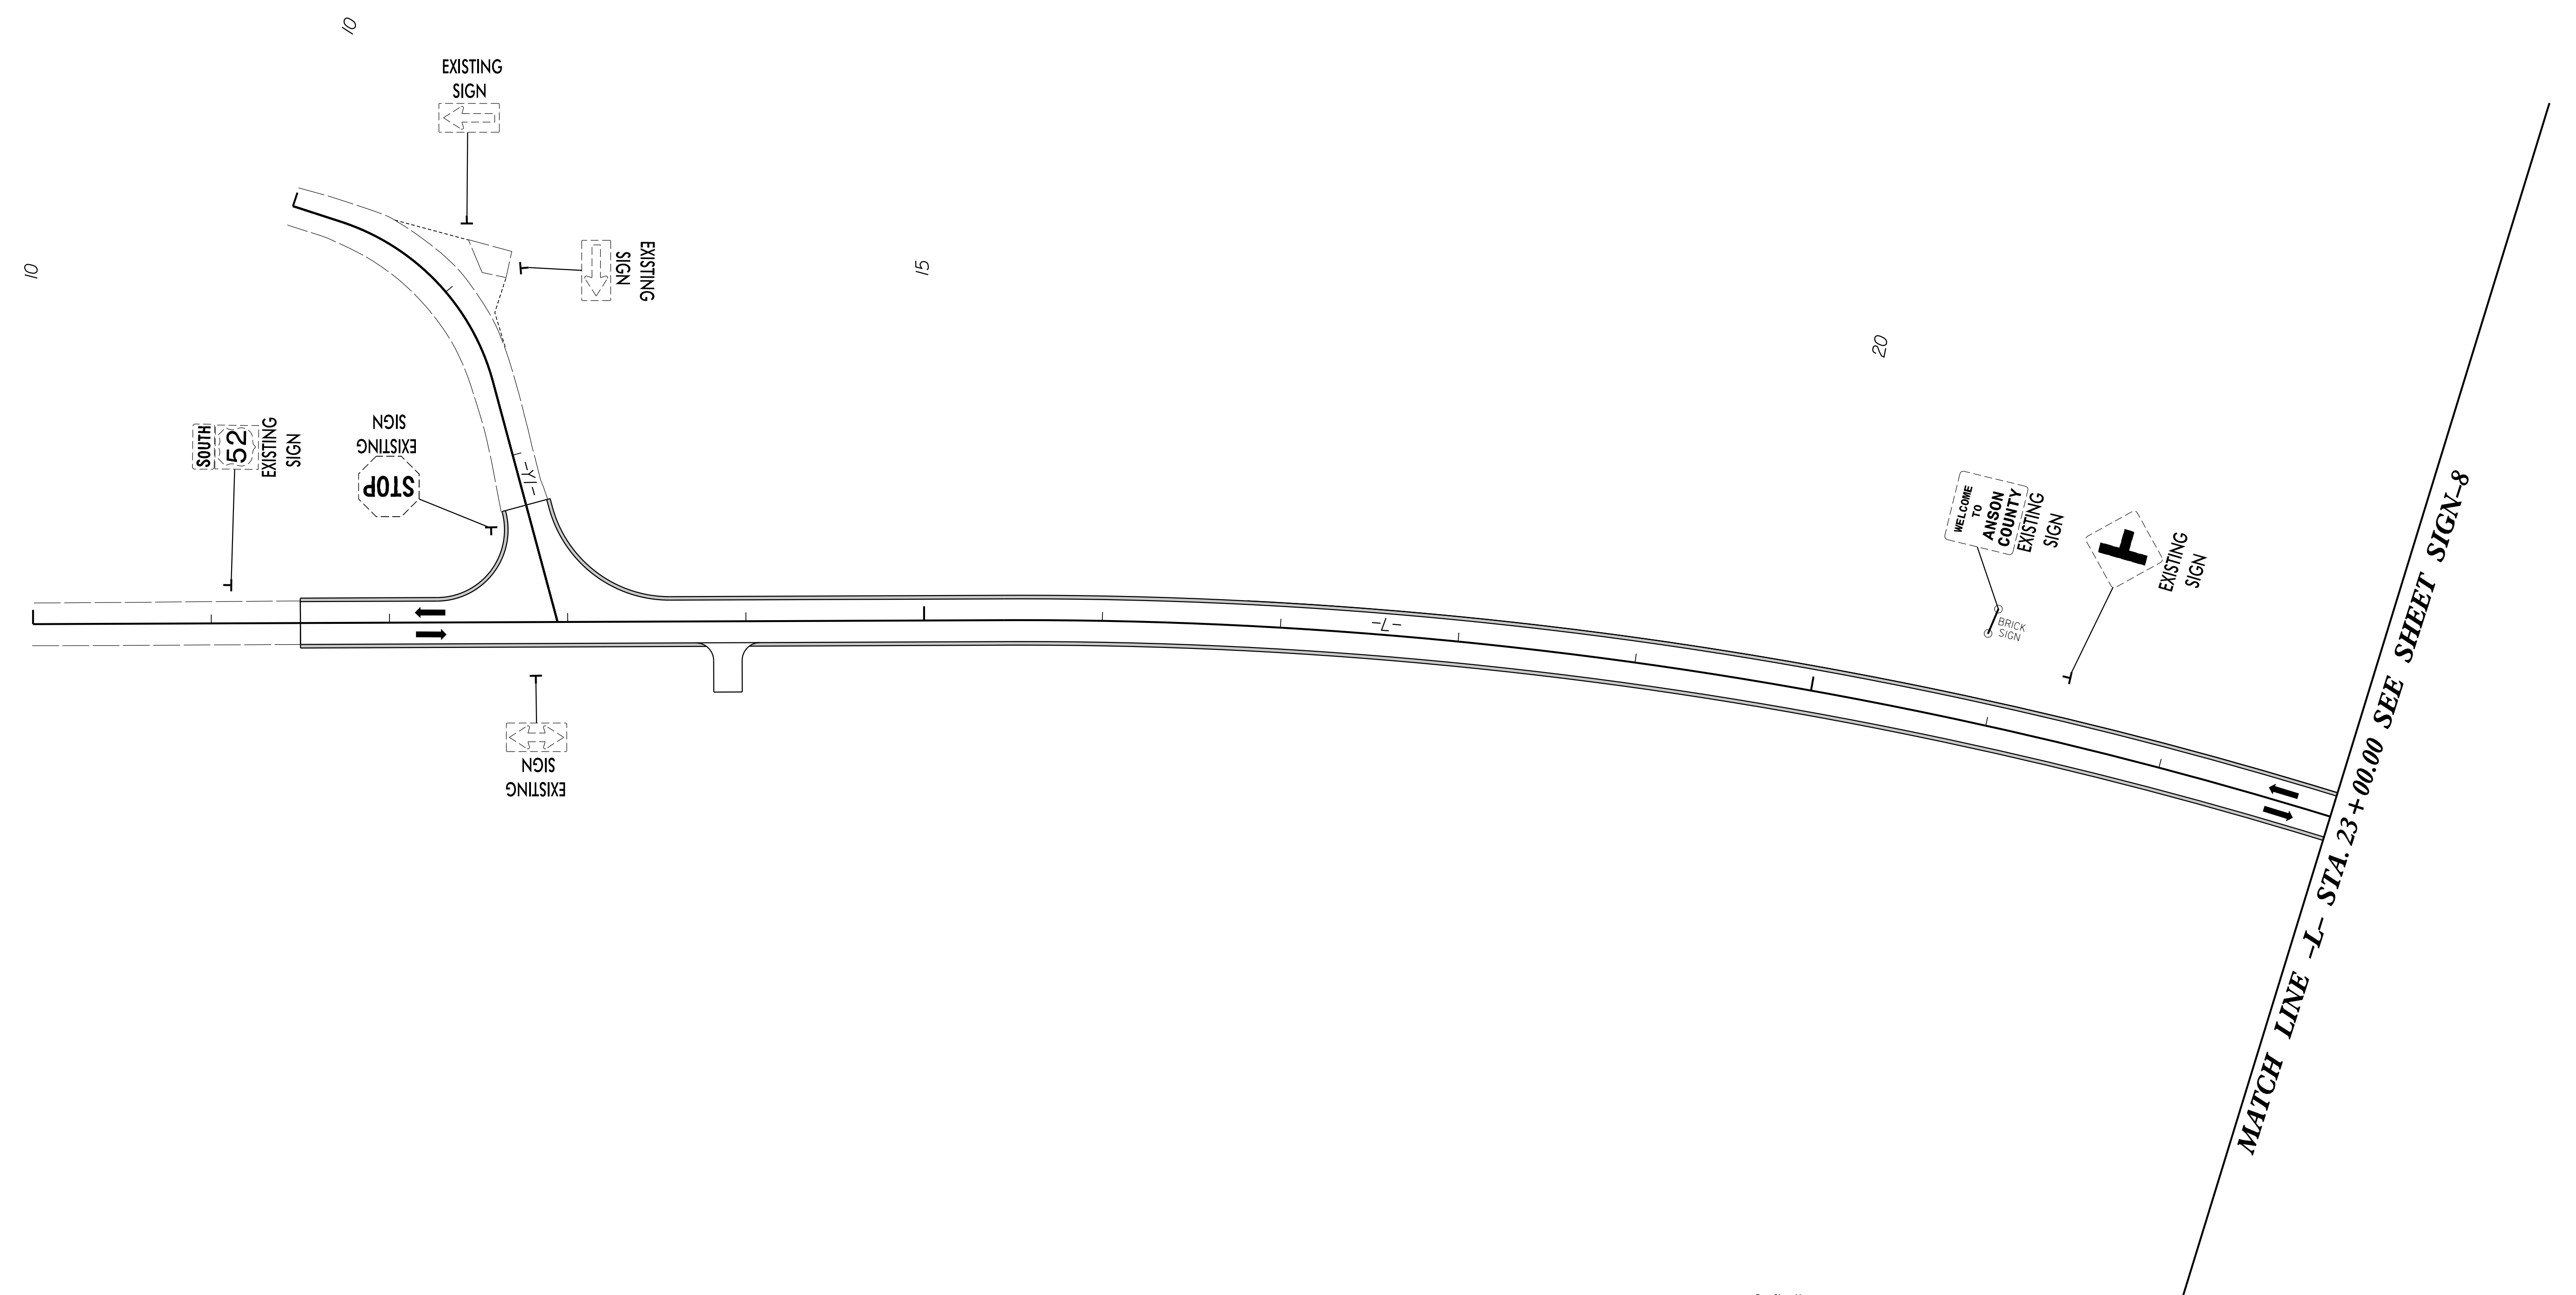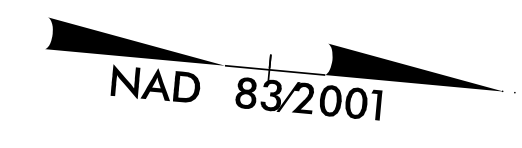

2/9/2021 10:37:08 AM
 ...Sign-7.dgn
 User:samfifzpatrick


<p>APPROVED: <i>Rene M. Schuler</i> <small>18634024C7824FC</small></p> <p>DATE: 3/29/2021</p> <p>SEAL</p>			<p>PROPOSED SIGNING</p>
<p>DOCUMENT NOT CONSIDERED FINAL UNLESS ALL SIGNATURES COMPLETED</p>			

PROJ. REFERENCE NO.	SHEET NO.
B-4407	SIGN-8



MATCH LINE -L- STA. 23 + 00.00 SEE SHEET SIGN-7

MATCH LINE -L- STA. 35 + 50.00 SEE SHEET SIGN-9

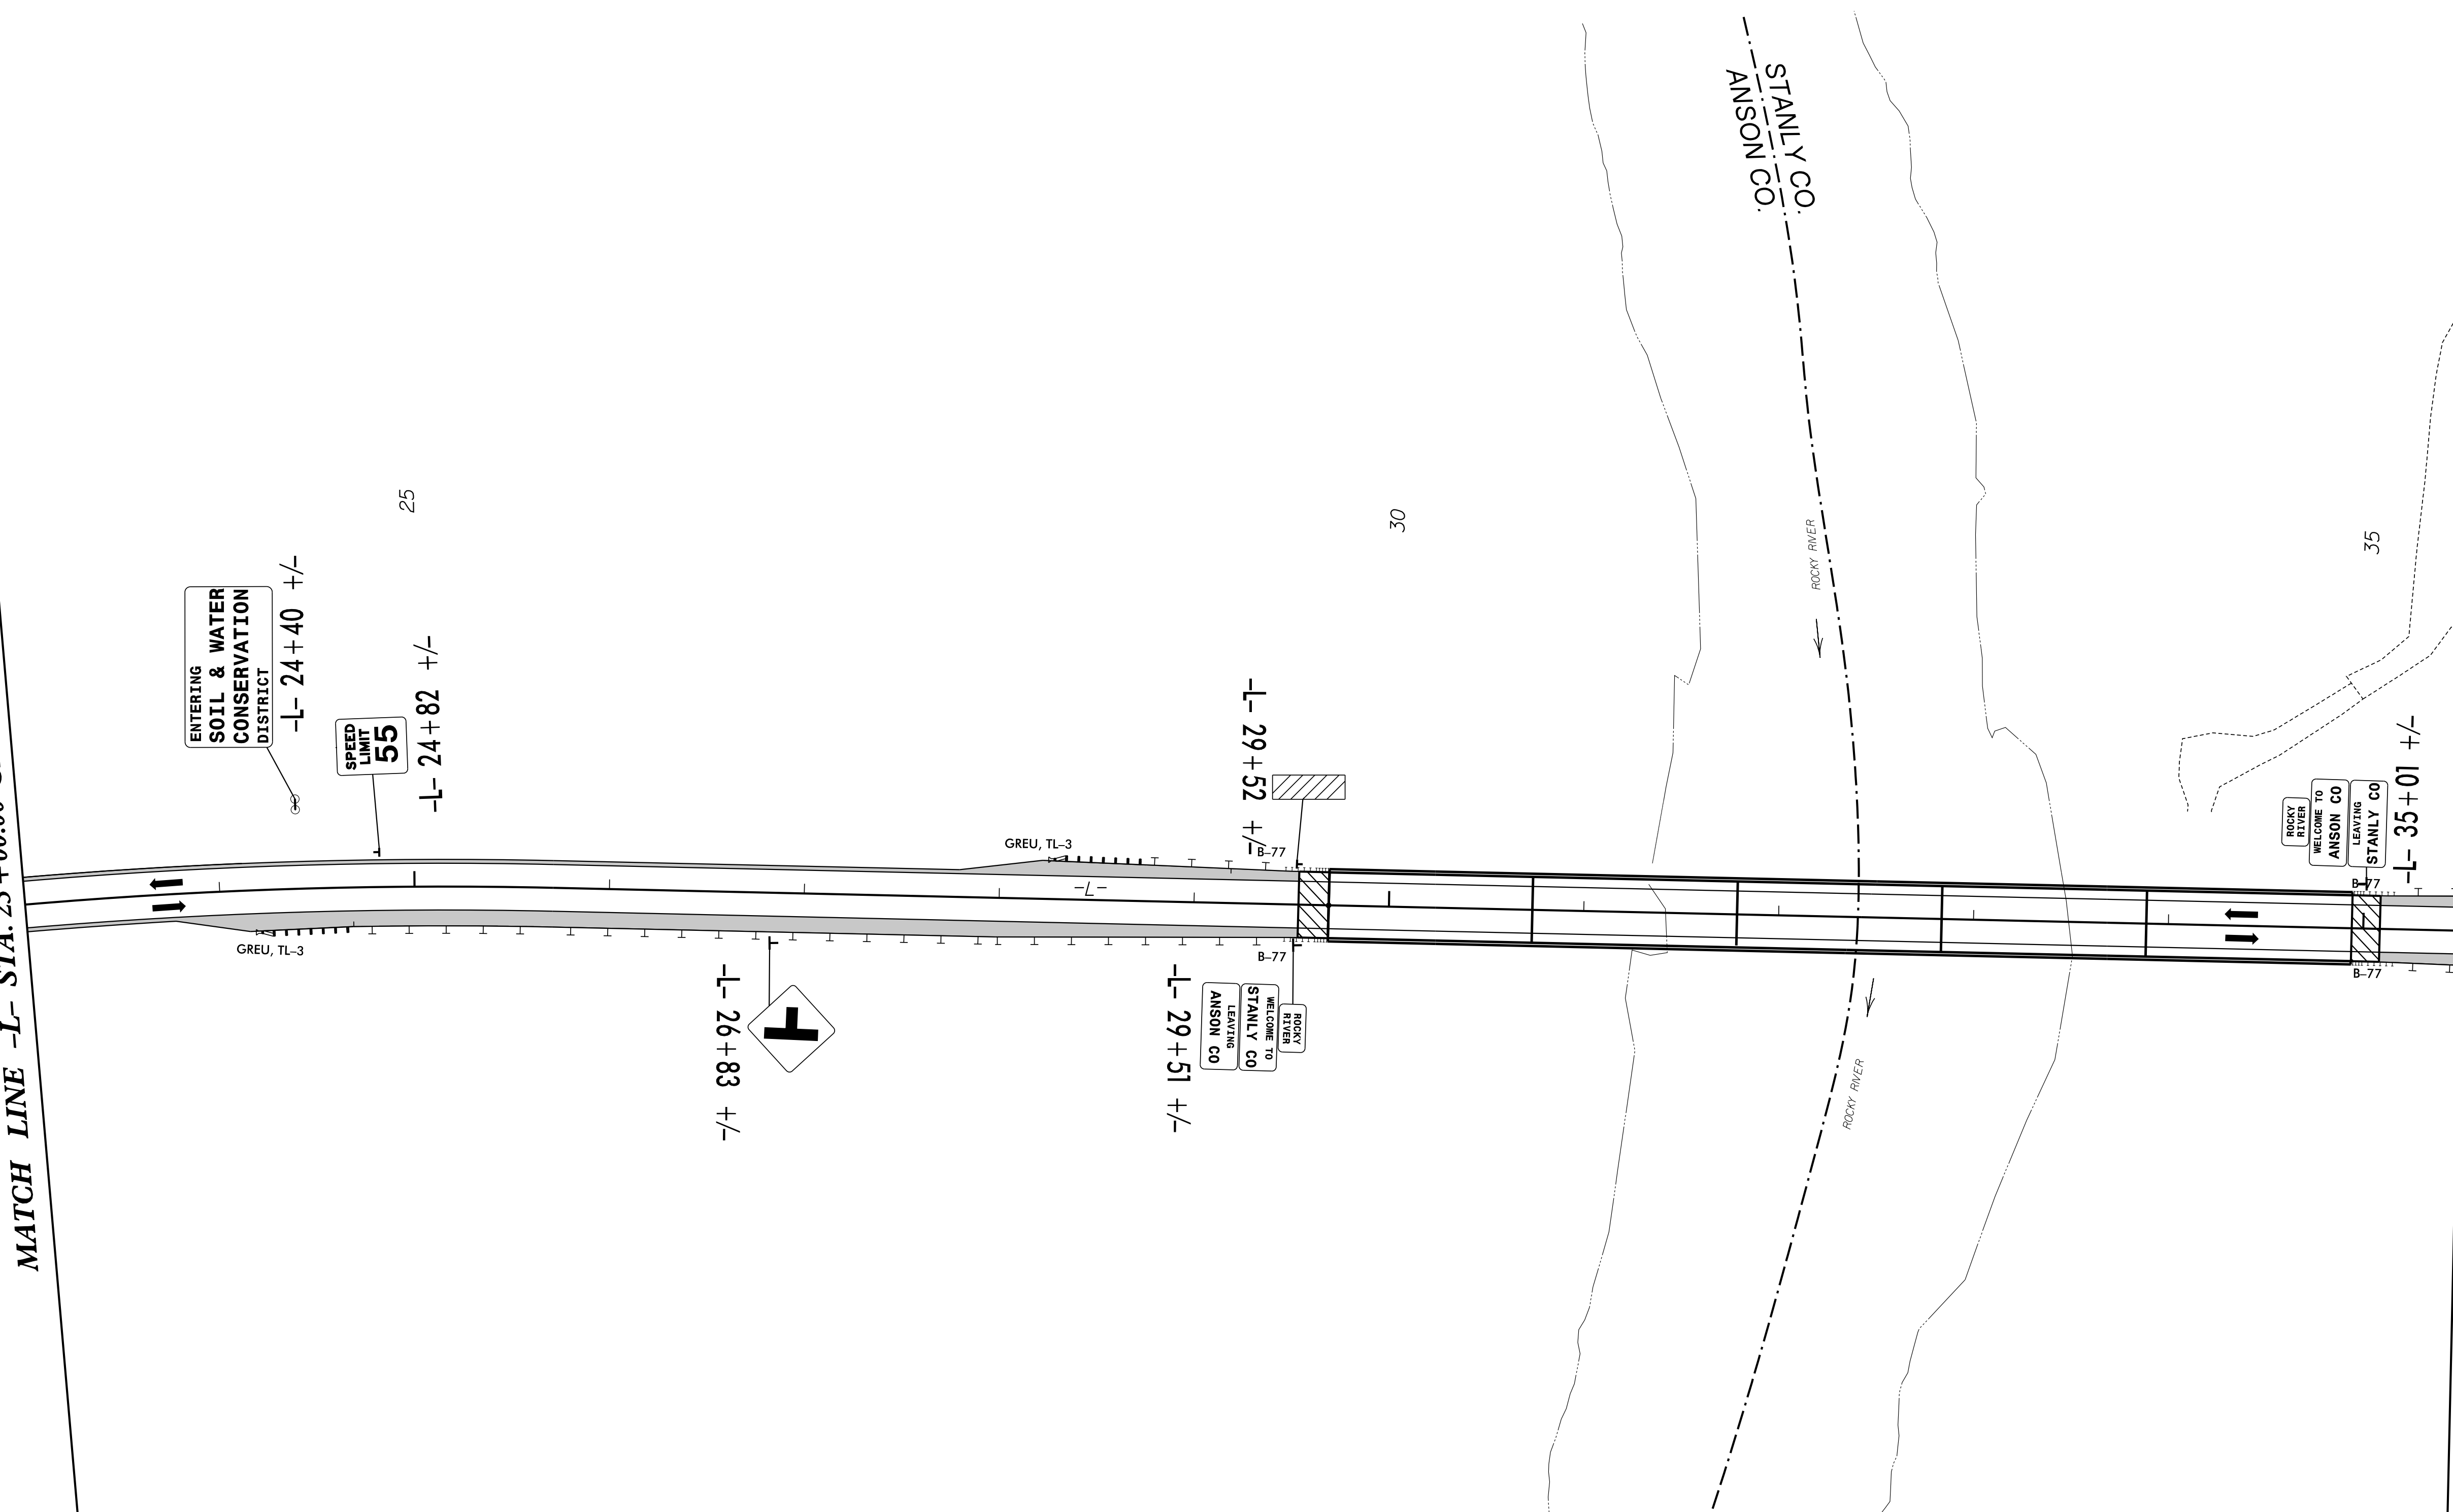


2/9/2021 9:26:09 AM
 ...Sign-8.dgn
 User:dmfifzpatrick

APPROVED: *Reece M. Schuler*
 DATE: 3/29/2021

SEAL

PROFESSIONAL SEAL
 26960
 ENGINEER
 REECE M. SCHULER



DOCUMENT NOT CONSIDERED FINAL
 UNLESS ALL SIGNATURES COMPLETED

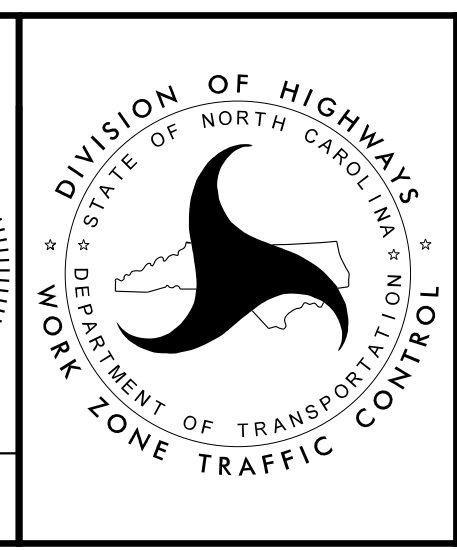

PROPOSED SIGNING

PROJ. REFERENCE NO.	SHEET NO.
B-4407	SIGN-9

MATCH LINE -L- STA. 35 + 50.00 SEE SHEET SIGN-8

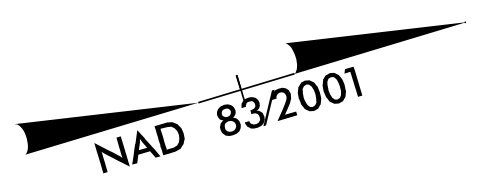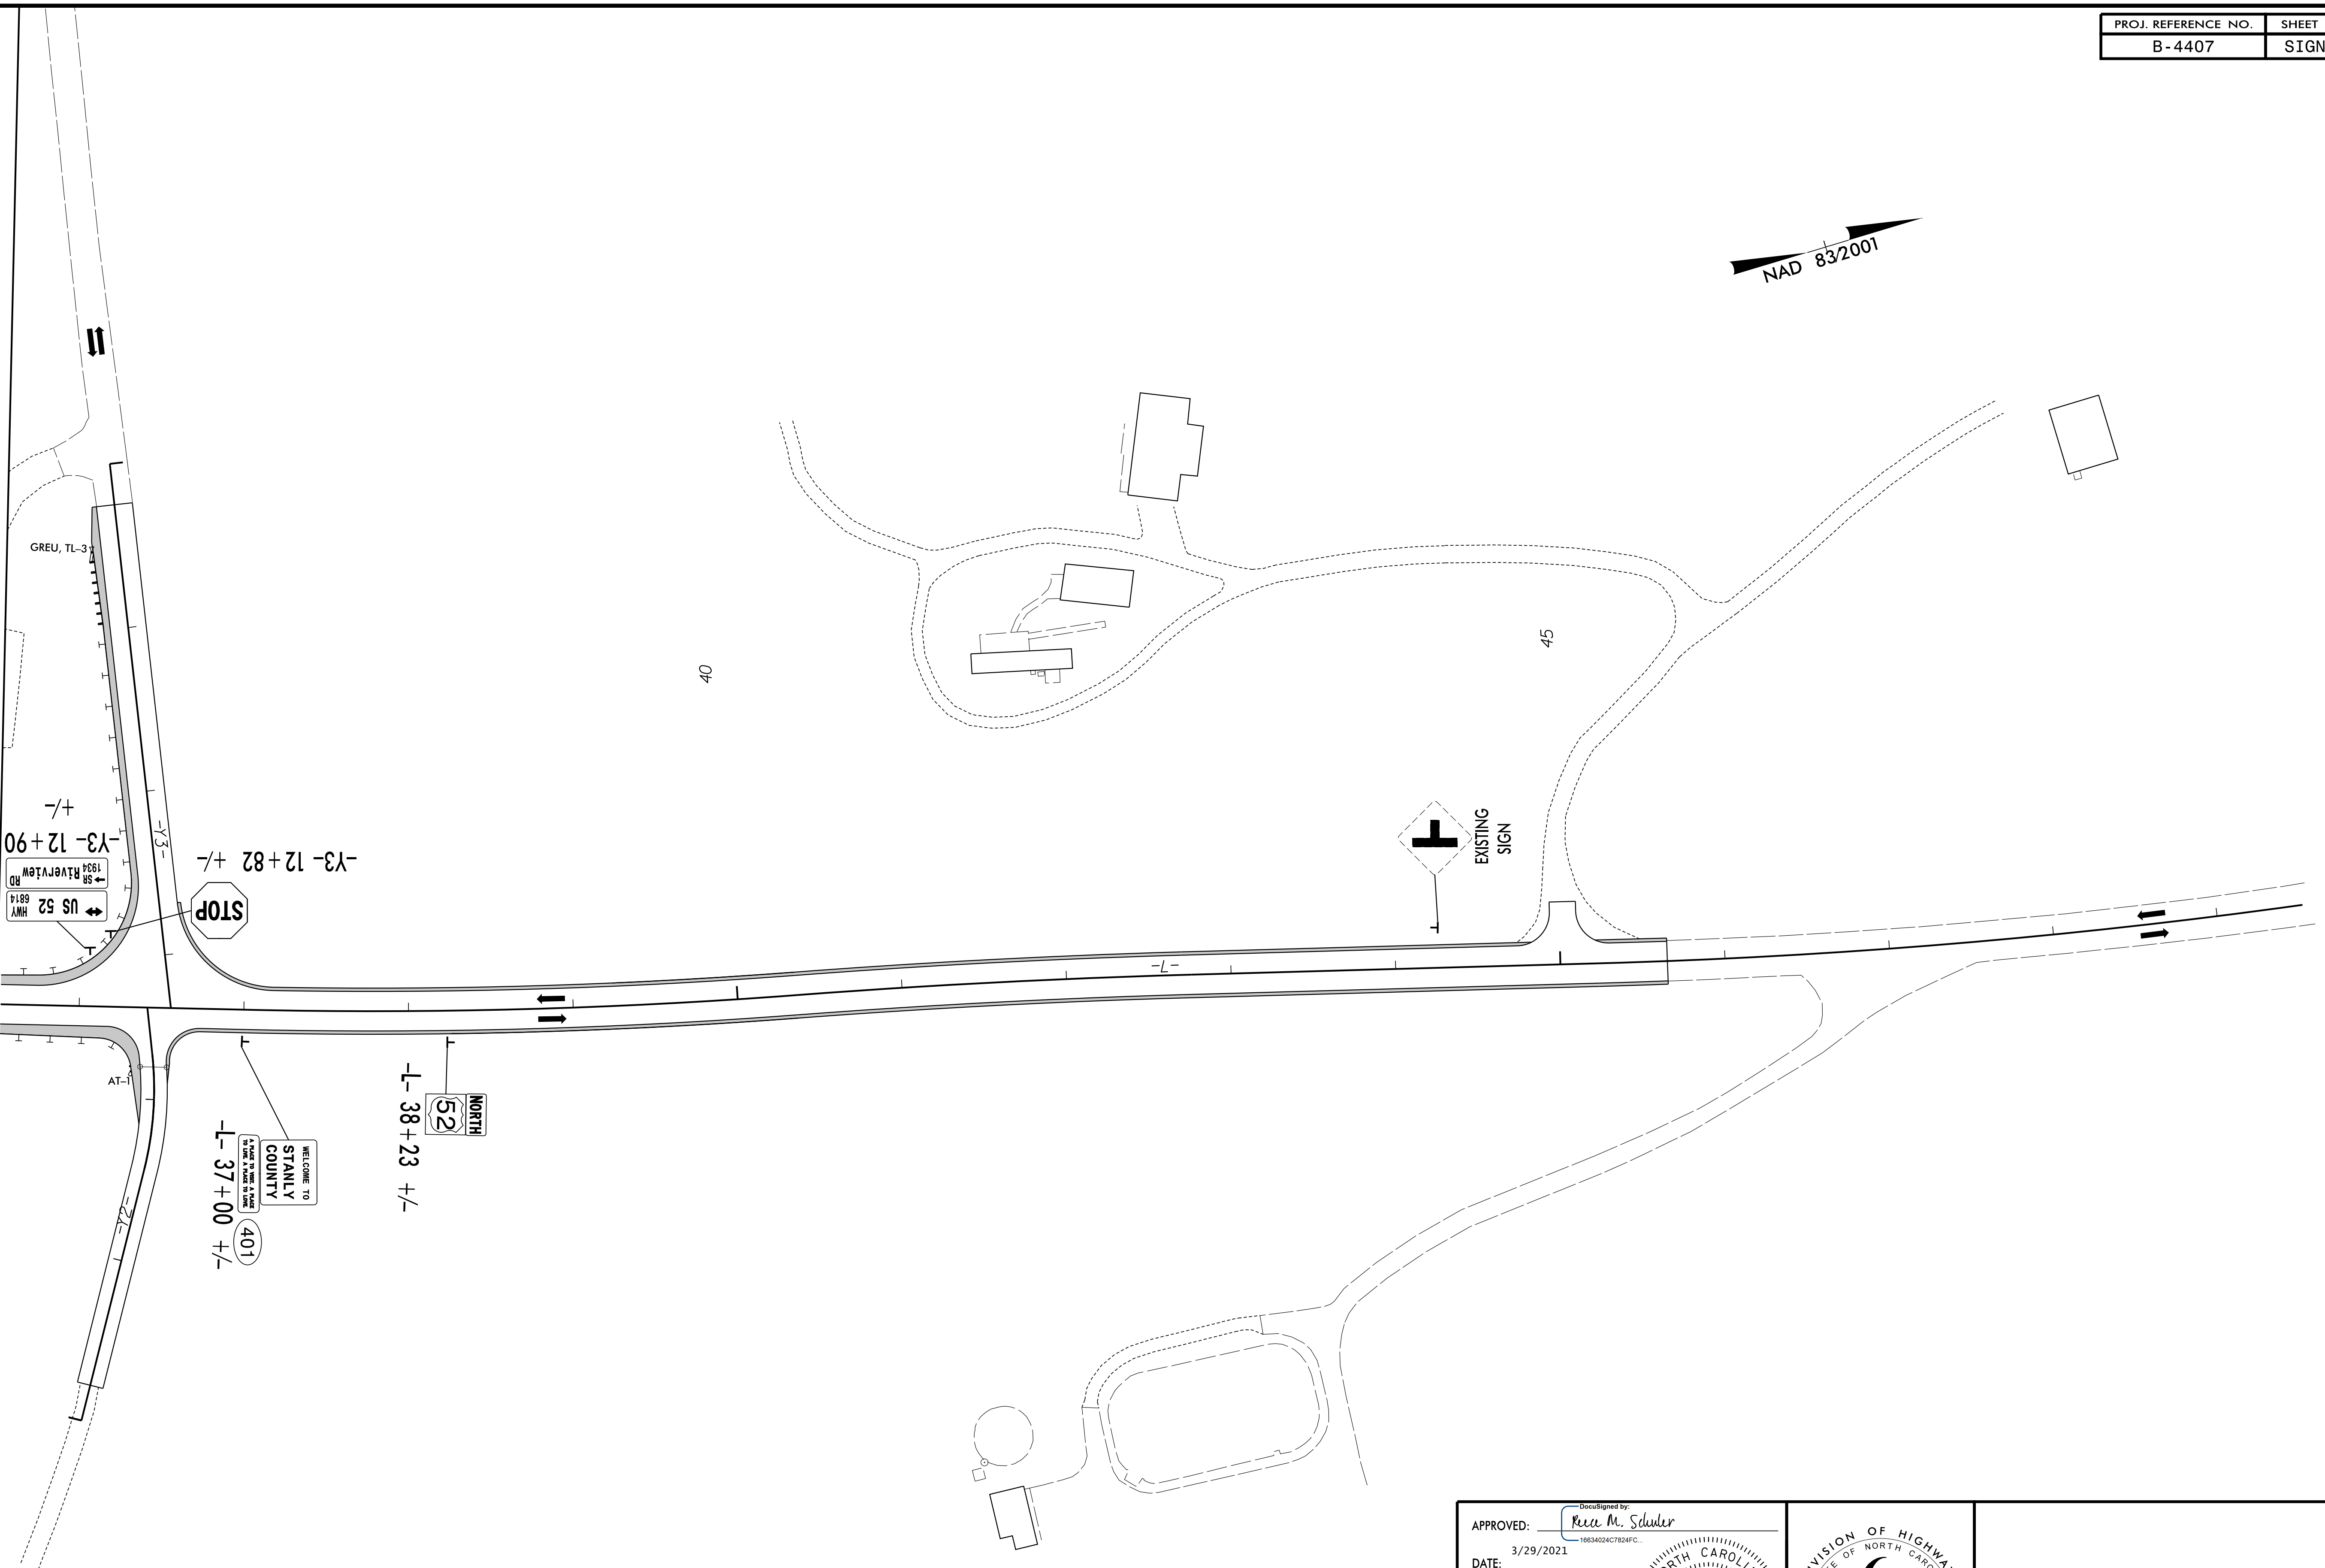

2/9/2021 9:54:07 AM
 ...Sign-9.dgn
 User:samfzpatrick

APPROVED: *Reece M. Schuler*
DocuSigned by:
 16634024C7824FC...

DATE: 3/29/2021

SEAL

PROFESSIONAL SEAL
 NORTH CAROLINA
 ENGINEER
 REECE M. SCHULER
 26960

**DOCUMENT NOT CONSIDERED FINAL
 UNLESS ALL SIGNATURES COMPLETED**



PROPOSED SIGNING