


BEGIN PROJECT -L- STA. 12+45.00

6/23/16

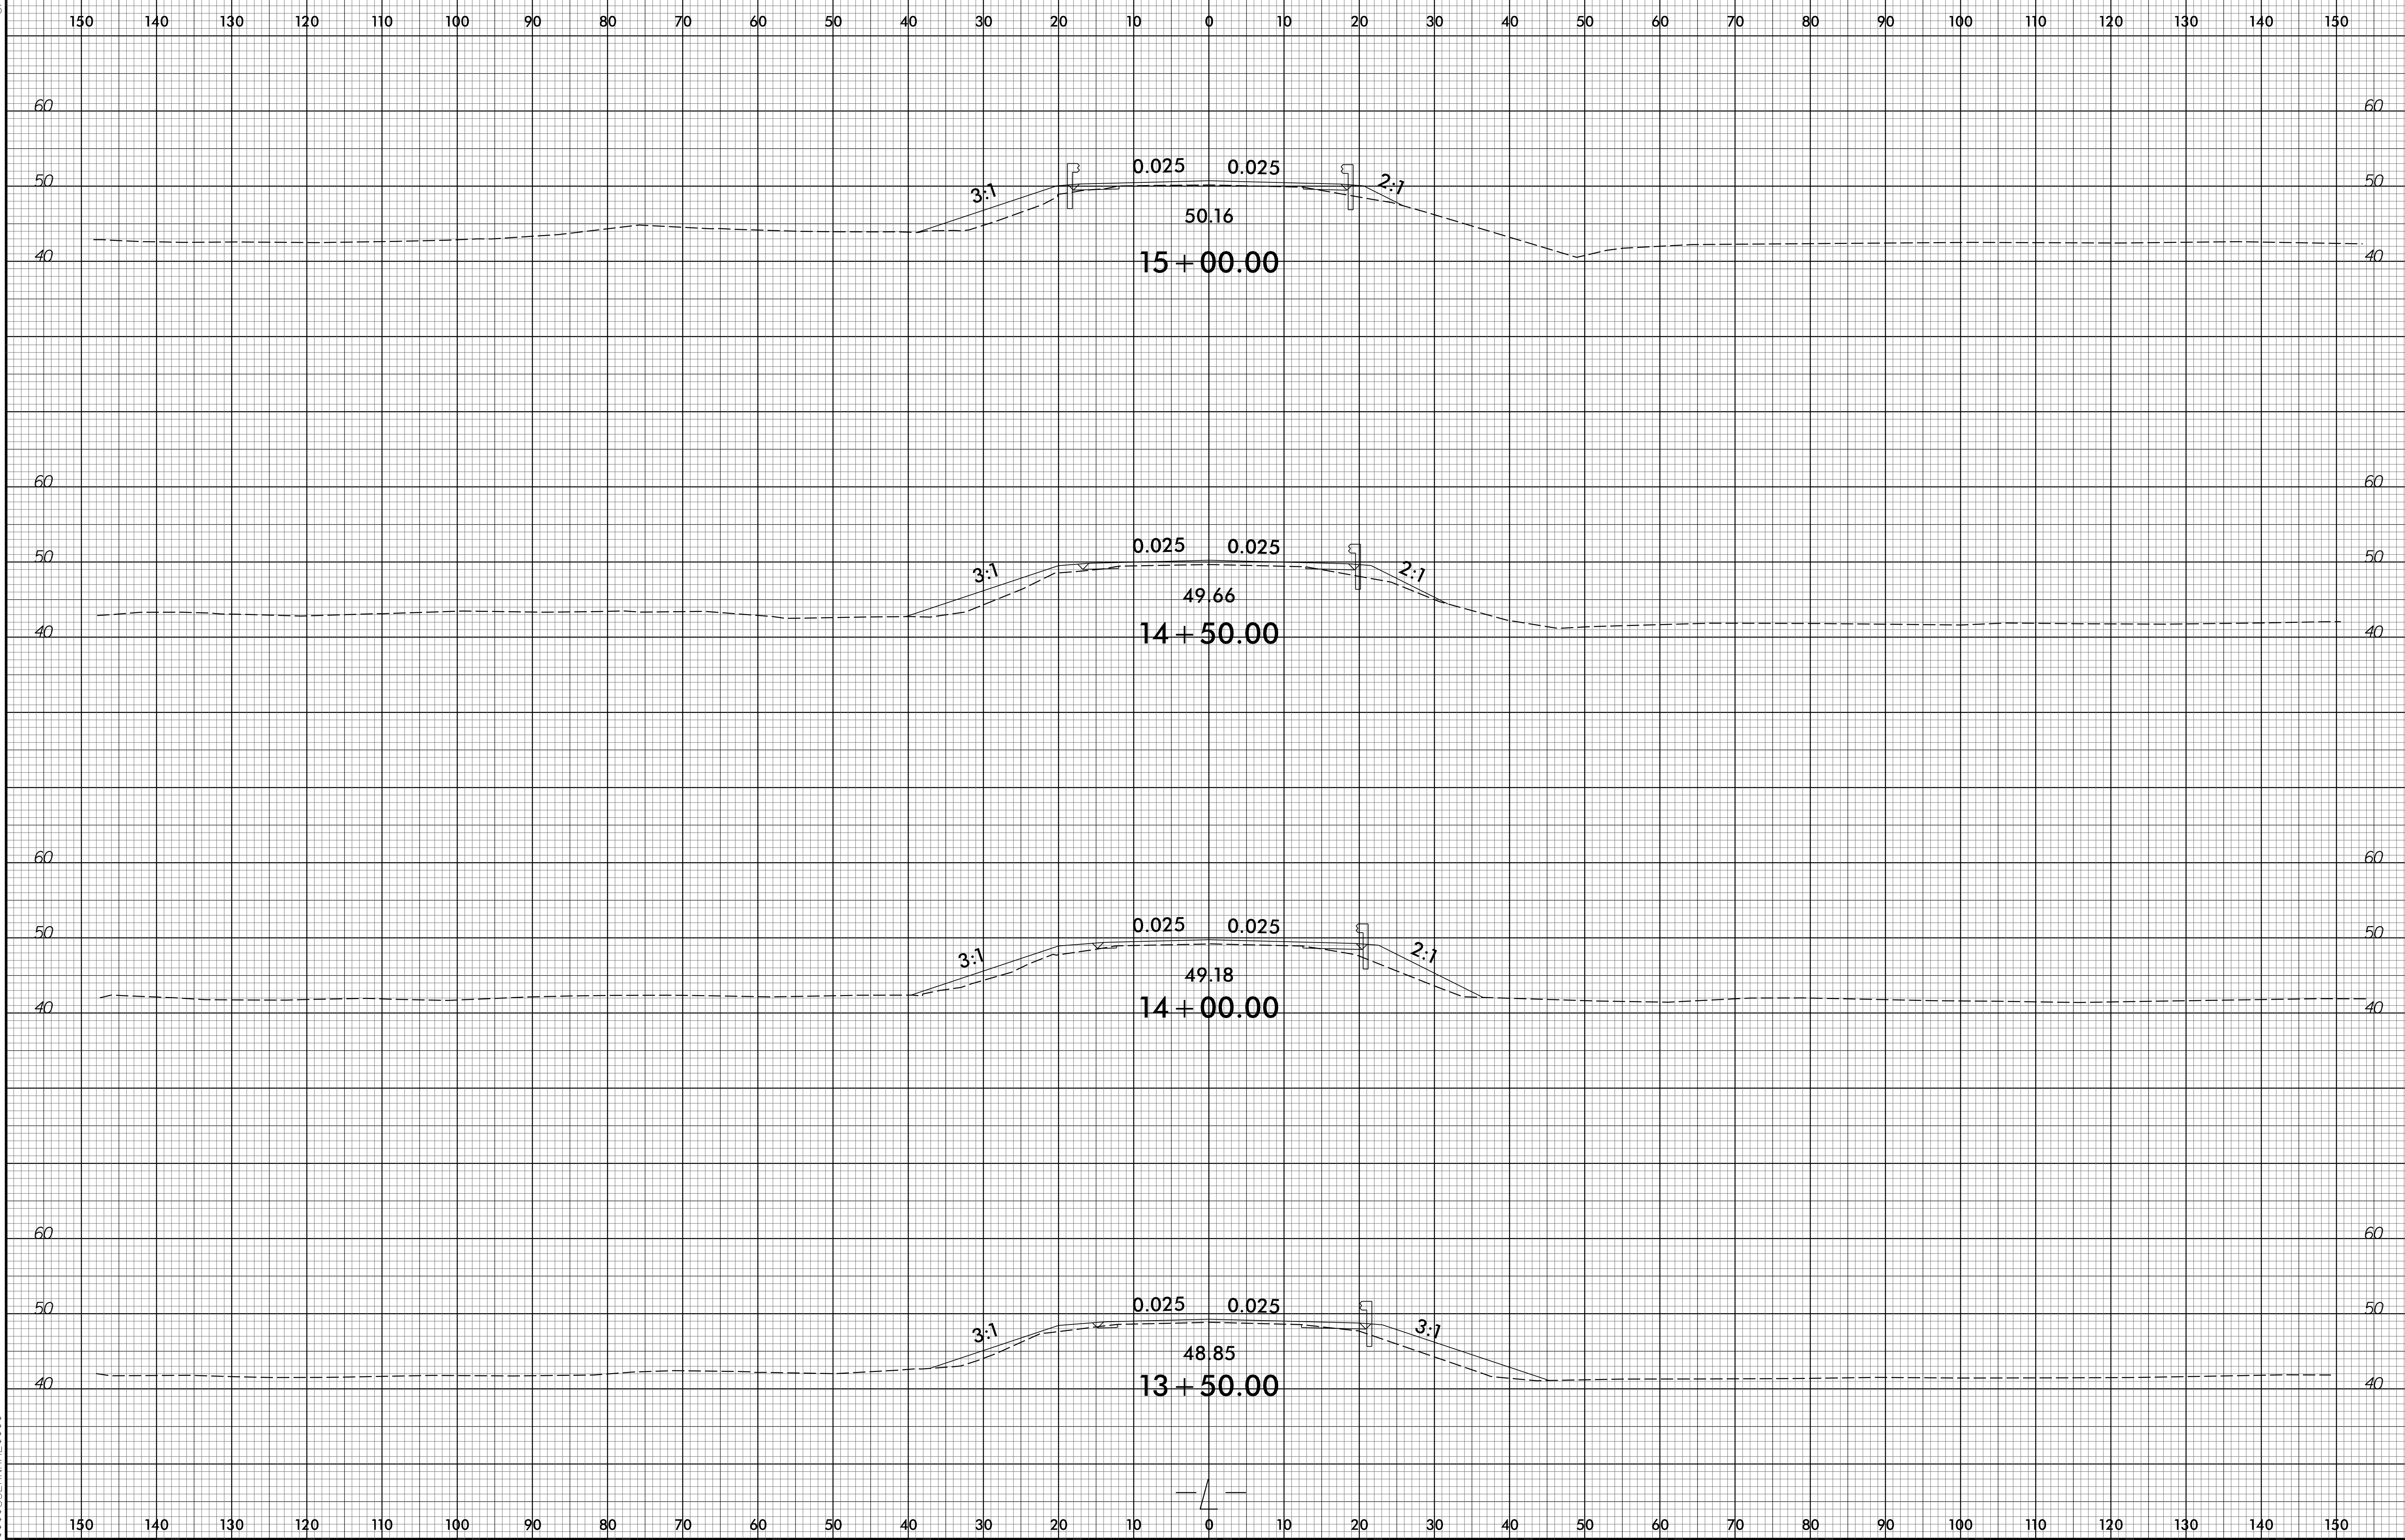




23-FEB-2020 16:47  
M:\2018\2E180194519 B-4931\Roadway\CorridorModeling\B-4931\_Rdy\_xpl.dgn  
\$\$\$\$\$USEFILENAME\$\$\$\$\$

6/23/16

0	5	10	PROJ. REFERENCE NO.	SHEET NO.
█	█	█	B-4931	X-3


150 140 130 120 110 100 90 80 70 60 50 40 30 20 10 0 10 20 30 40 50 60 70 80 90 100 110 120 130 140 150

BEGIN BRIDGE -L- STA. 16+14.00

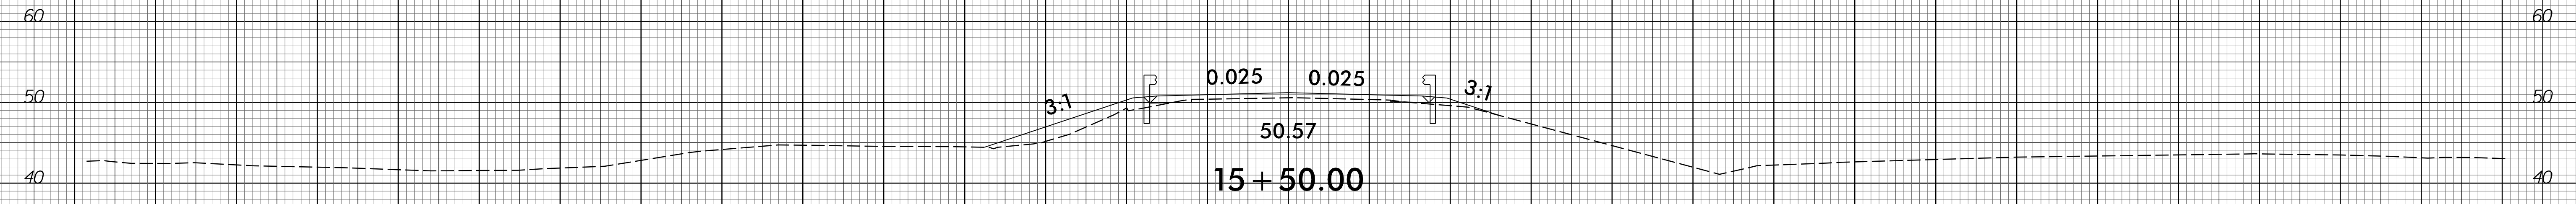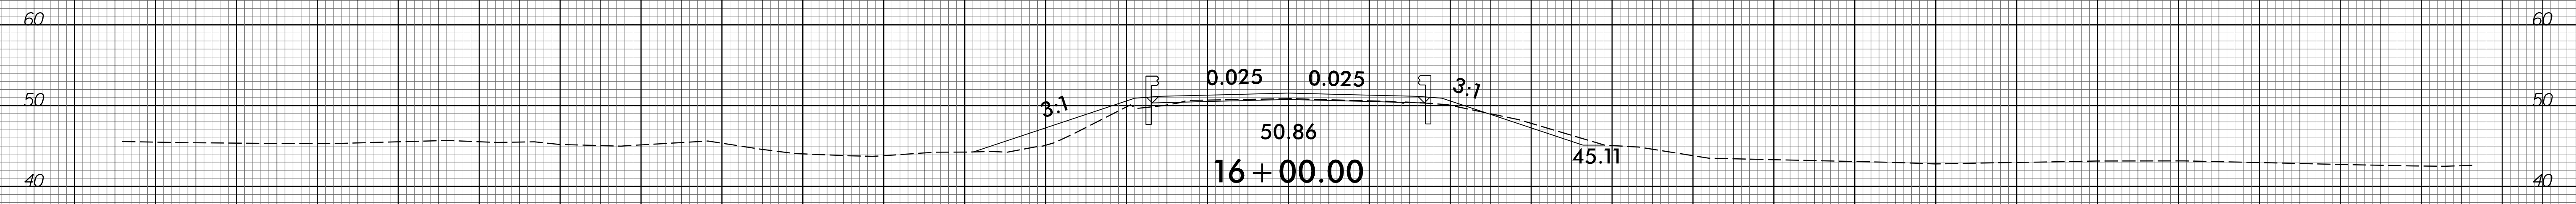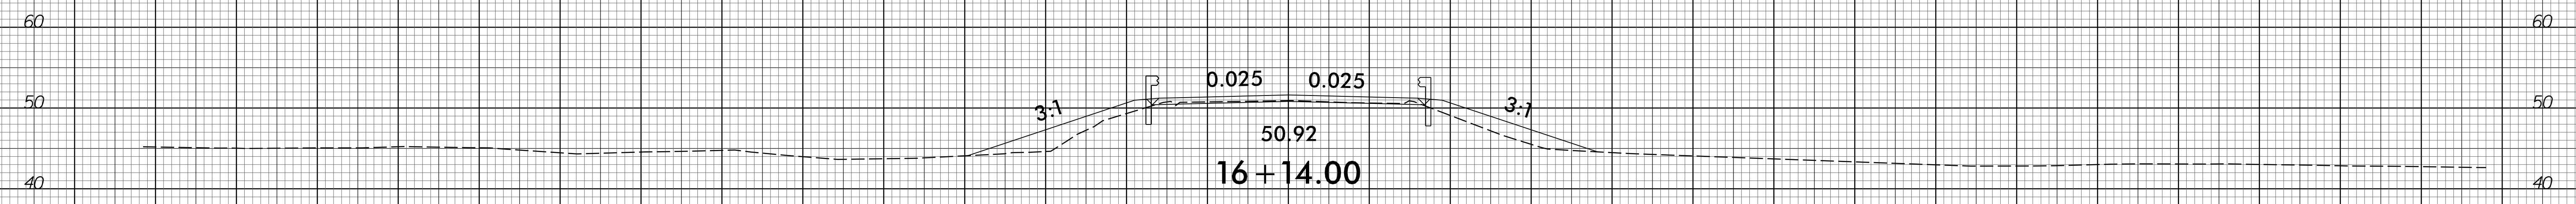


150 140 130 120 110 100 90 80 70 60 50 40 30 20 10 0 10 20 30 40 50 60 70 80 90 100 110 120 130 140 150

23-FEB-2020 16:48  
 M:\2018\2E18019519 B-4931\Roadway\CorridorModeling\B-4931\_Rdy\_xpl.dgn  
 \$\$\$USERNAME\$\$\$

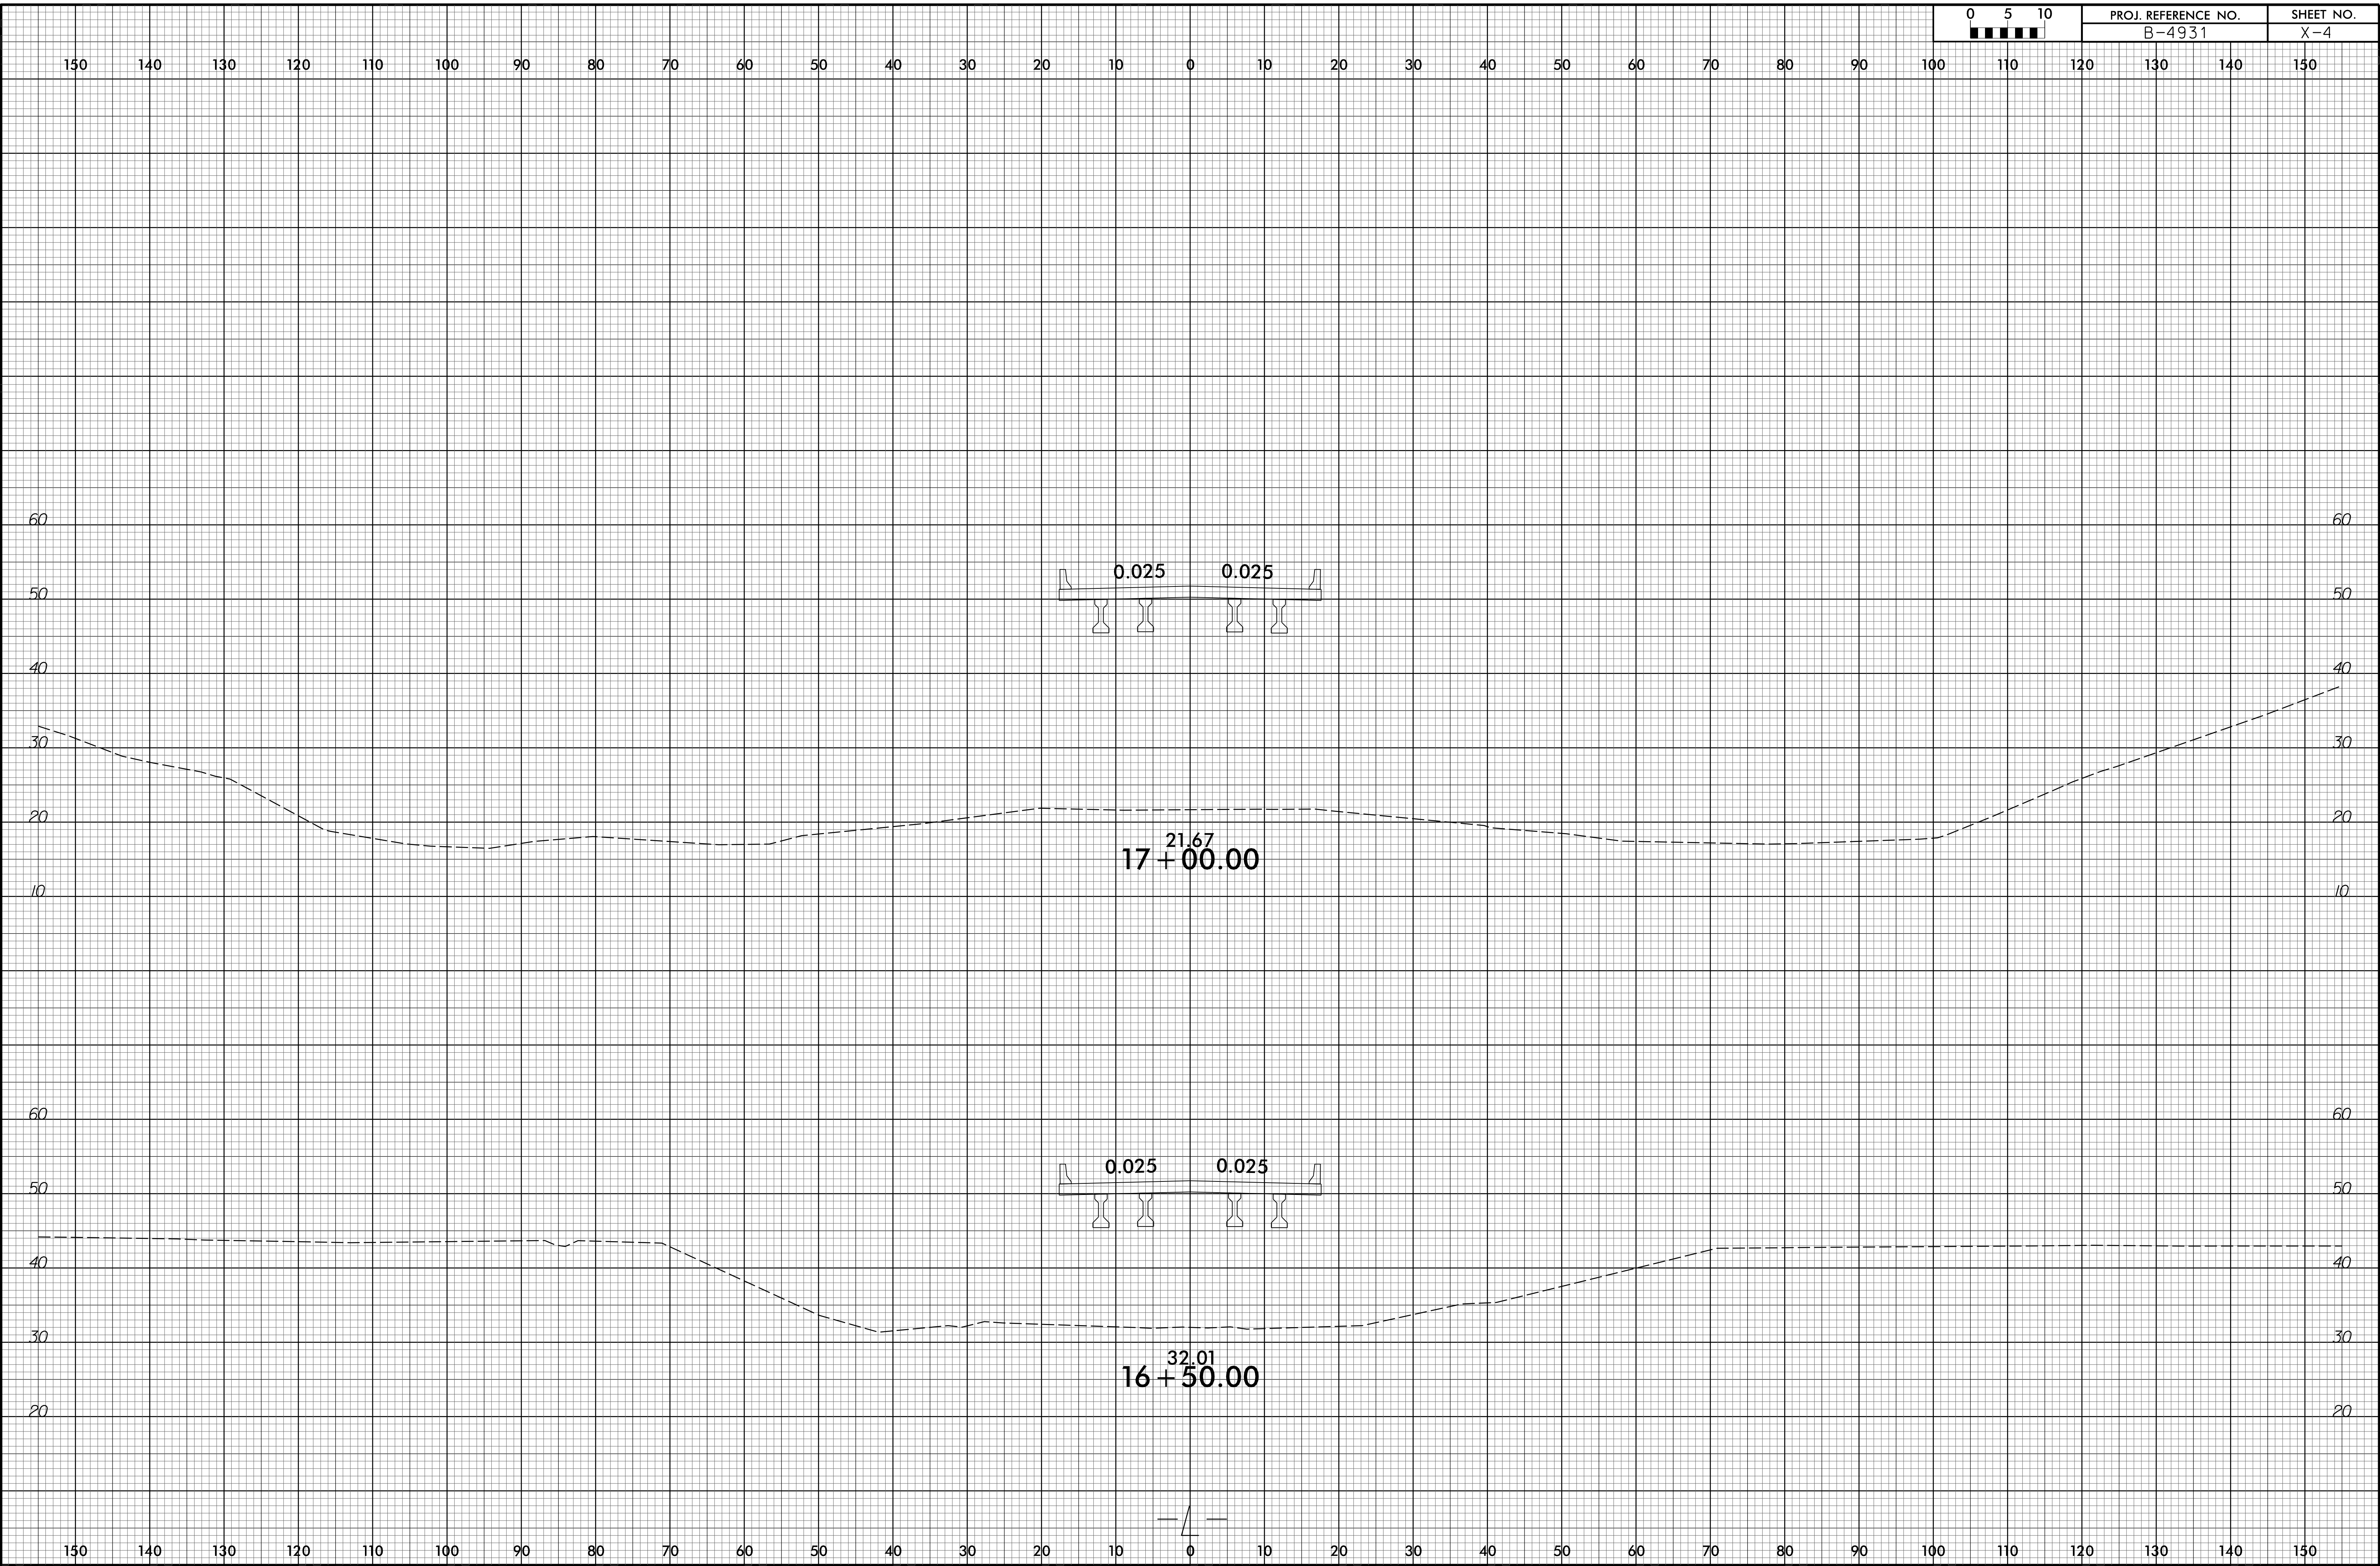

150 140 130 120 110 100 90 80 70 60 50 40 30 20 10 0 10 20 30 40 50 60 70 80 90 100 110 120 130 140 150

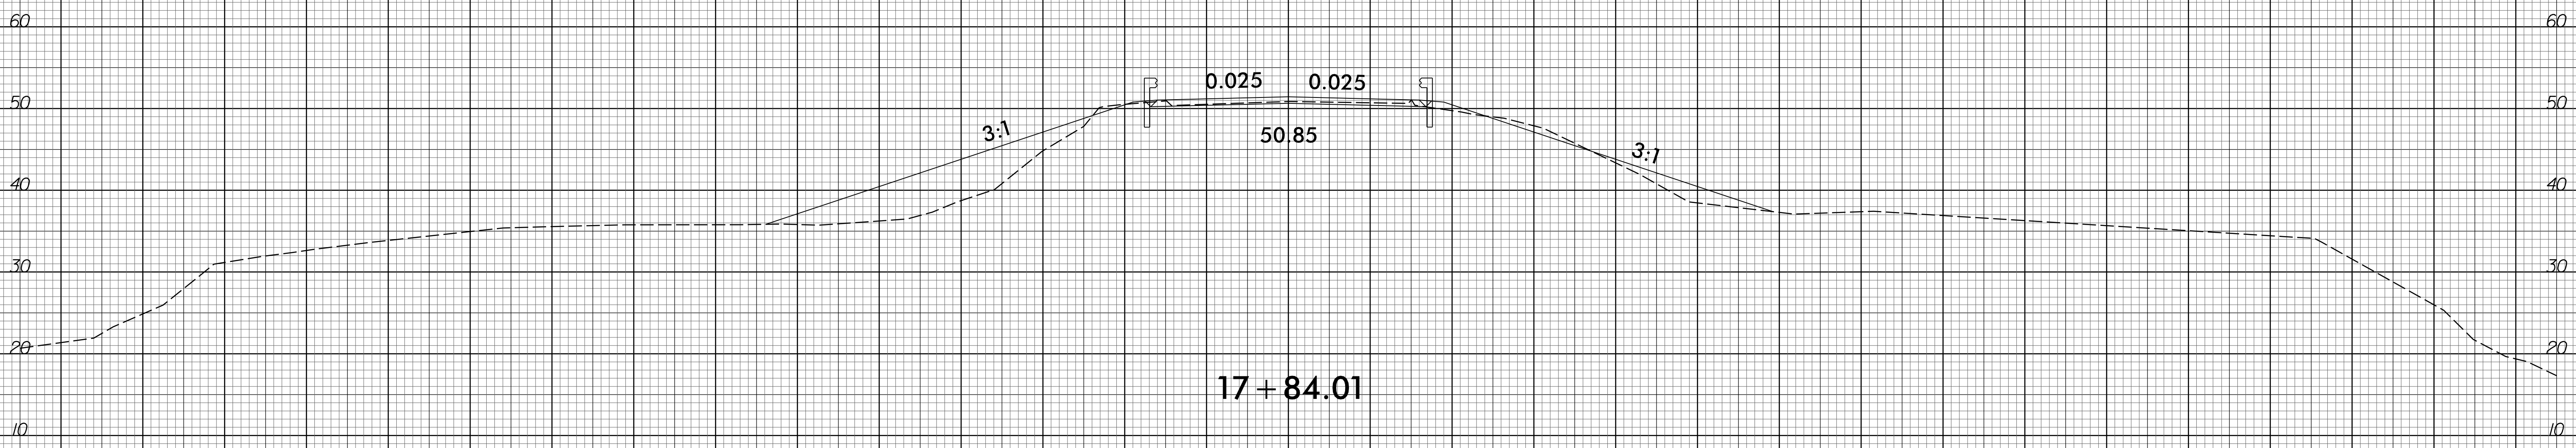


END BRIDGE -L- STA. 17+84.00



150 140 130 120 110 100 90 80 70 60 50 40 30 20 10 0 10 20 30 40 50 60 70 80 90 100 110 120 130 140 150



150 140 130 120 110 100 90 80 70 60 50 40 30 20 10 0 10 20 30 40 50 60 70 80 90 100 110 120 130 140 150

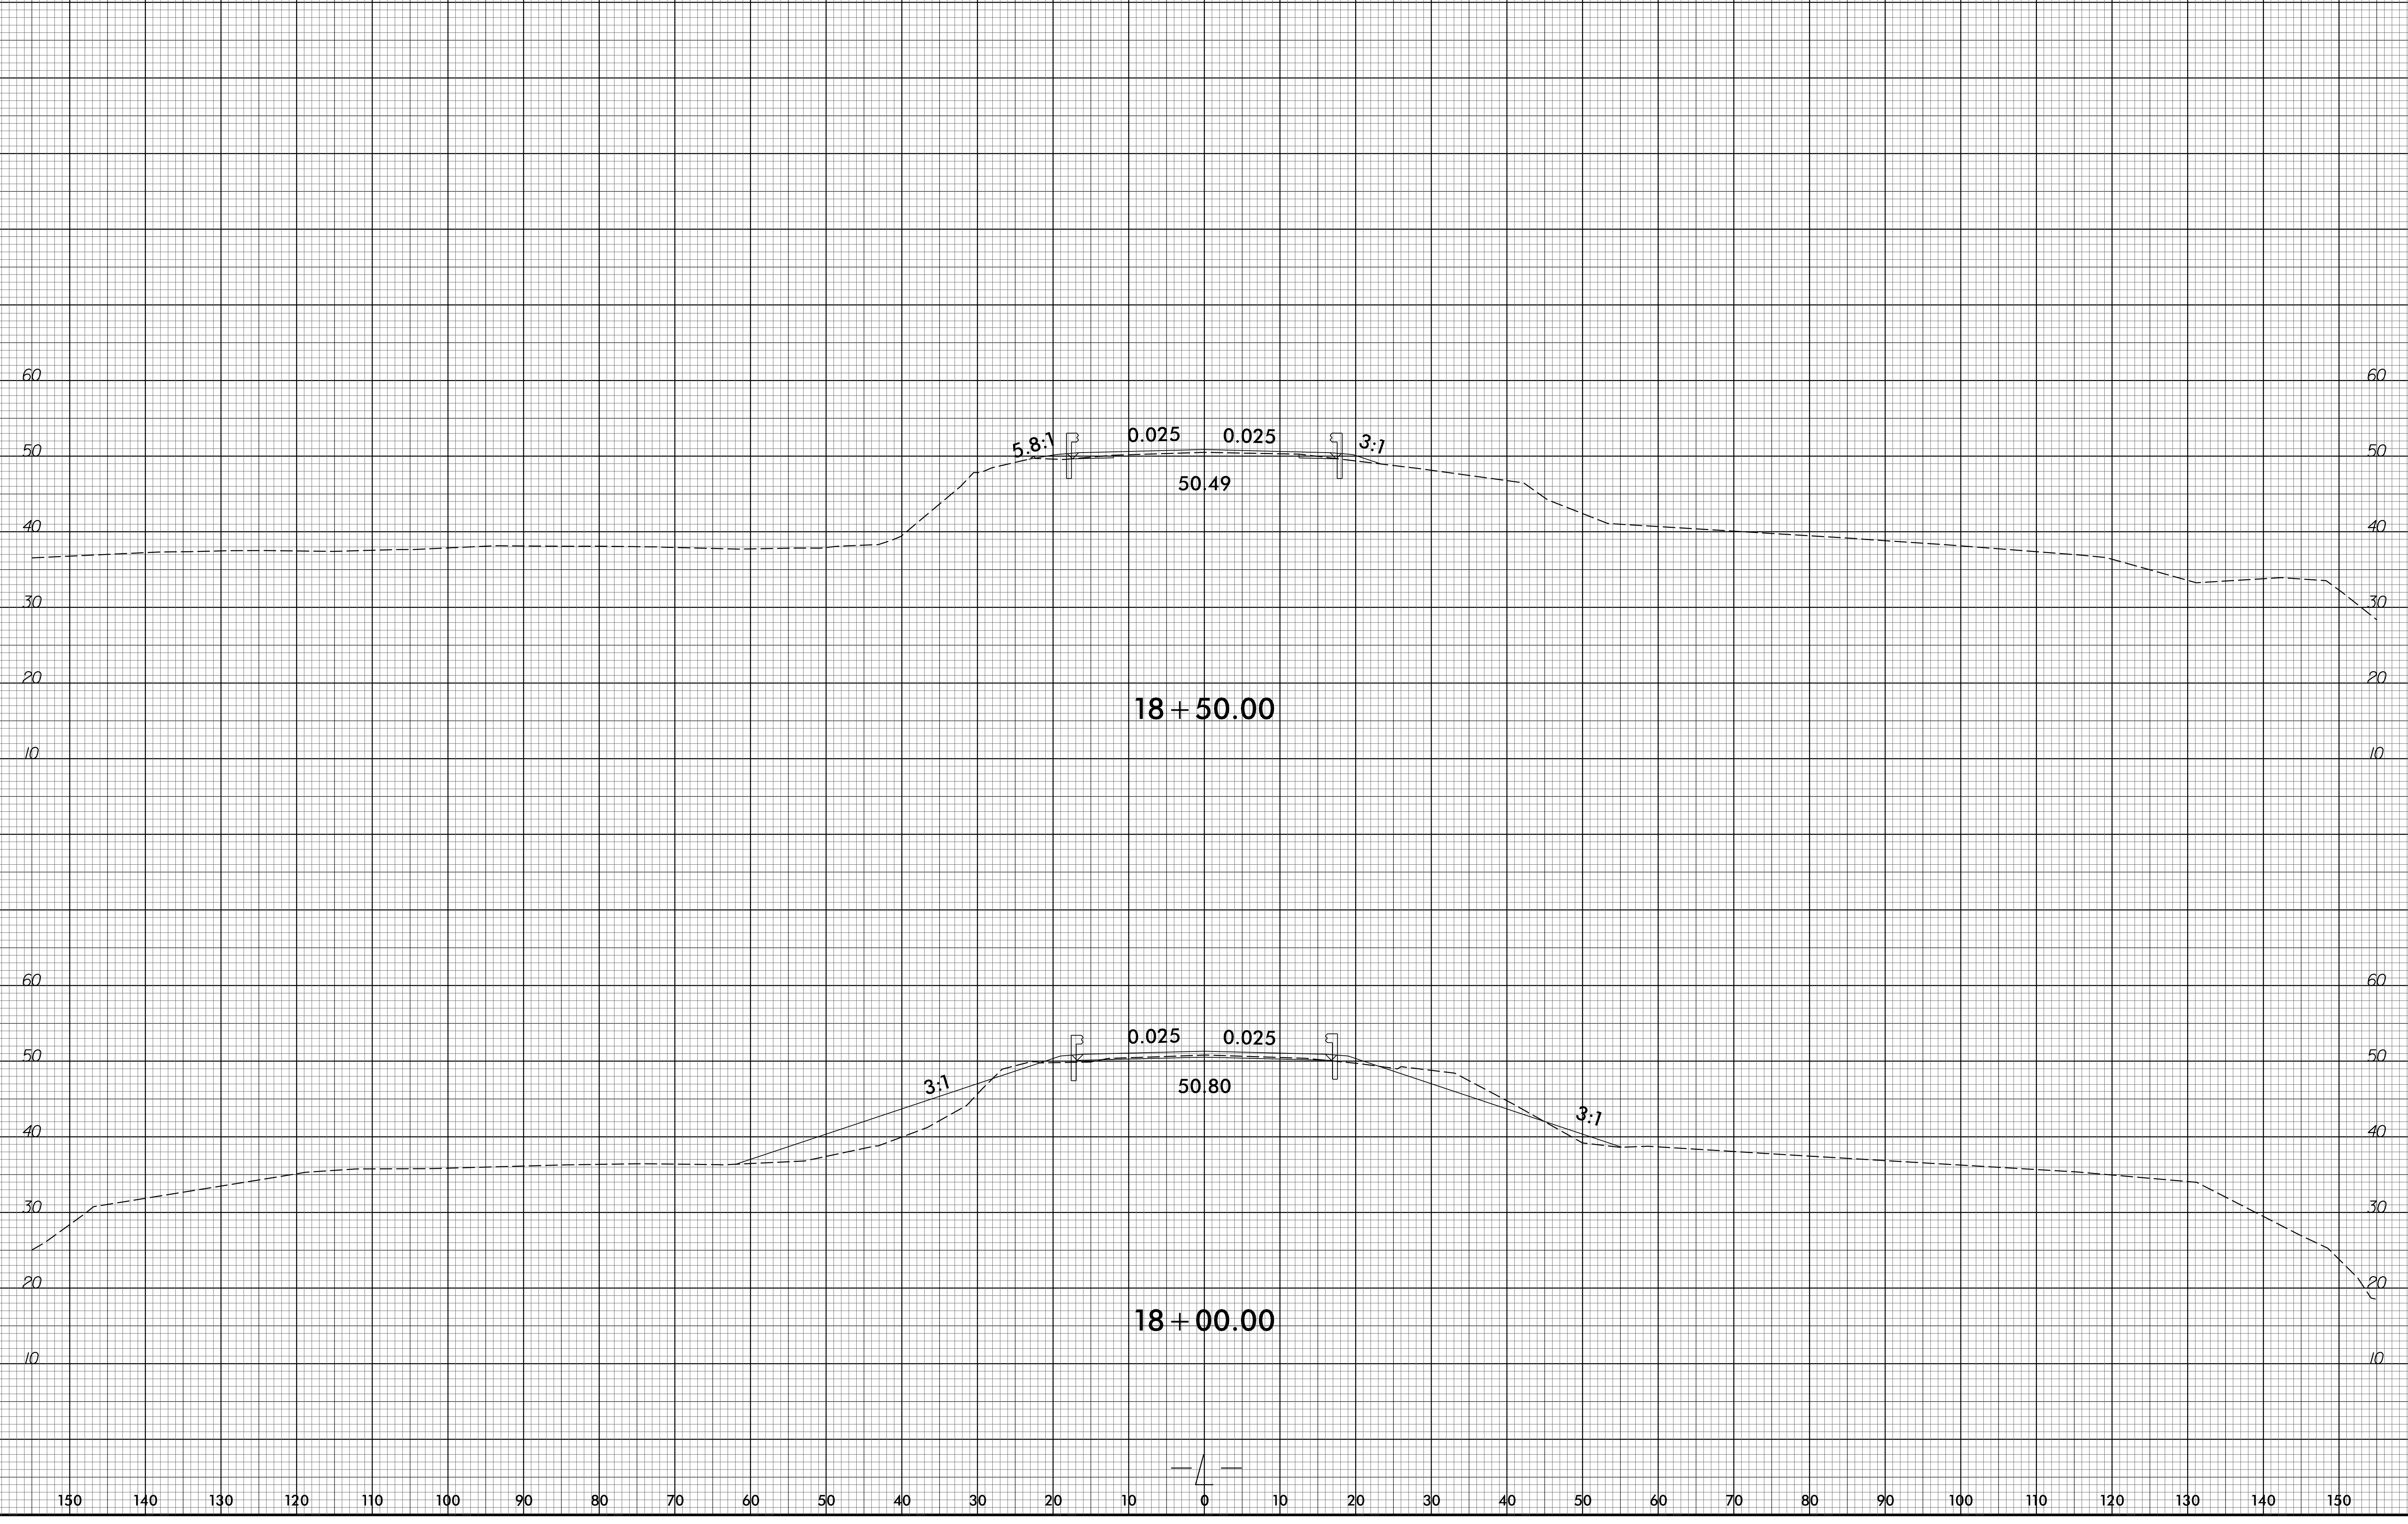

150 140 130 120 110 100 90 80 70 60 50 40 30 20 10 0 10 20 30 40 50 60 70 80 90 100 110 120 130 140 150

