
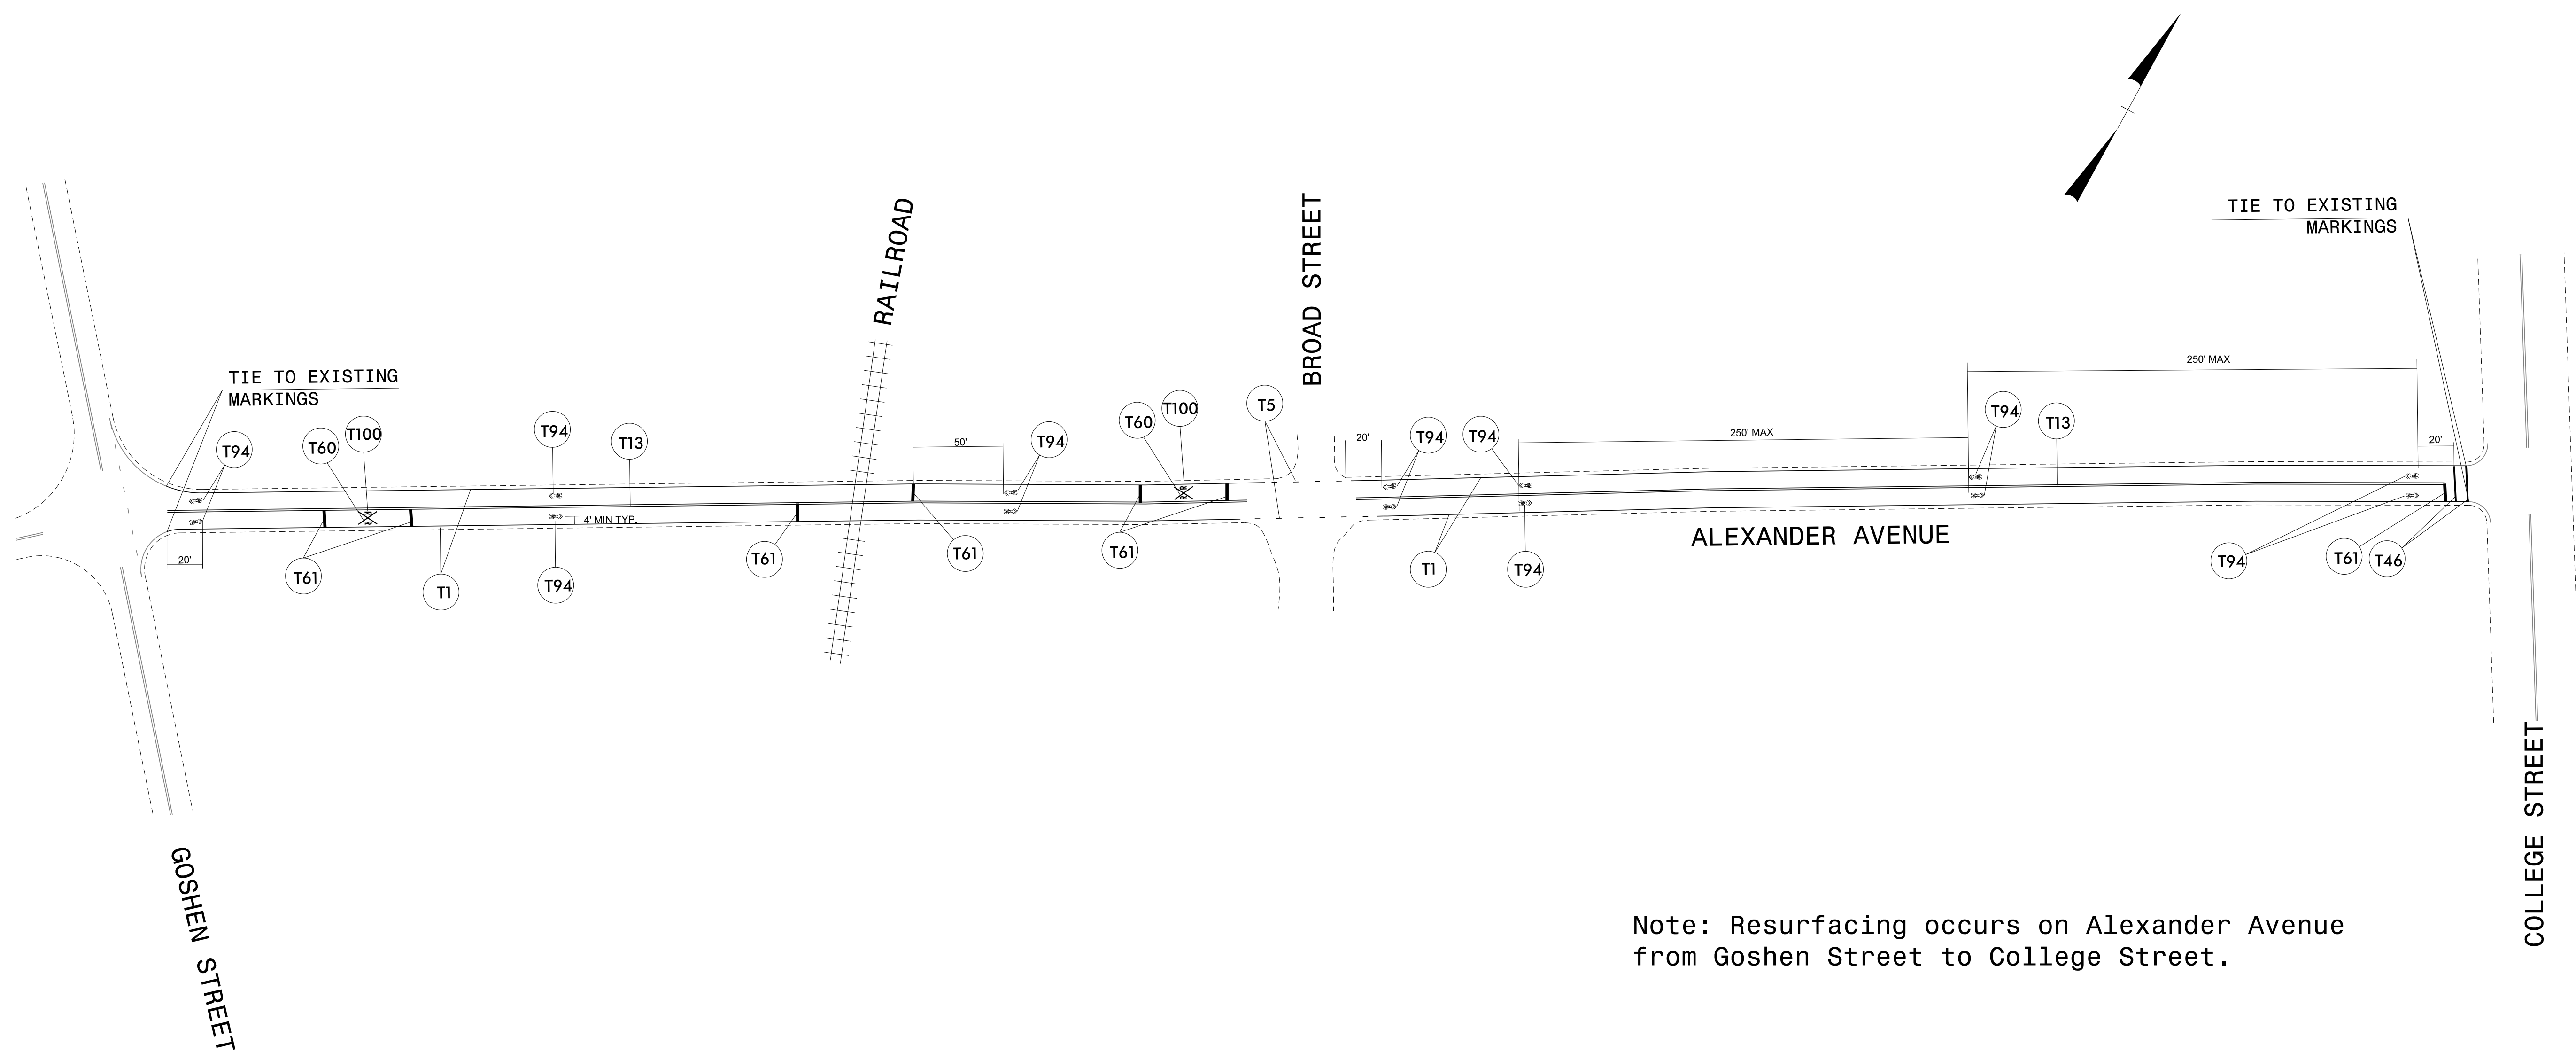
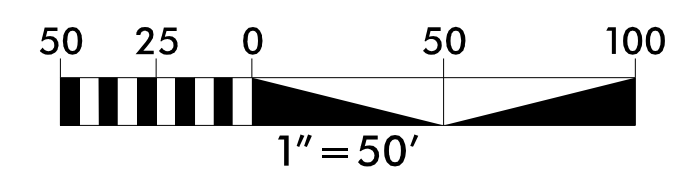


TIP NO.	SHEET NO.
	PMP - 2
APPROVED: _____	
DATE: _____	
SEAL	
	
<small>DocuSigned by:</small> <i>Frances Gallagher</i> 2/26/2021	
DOCUMENT NOT CONSIDERED FINAL UNLESS ALL SIGNATURES COMPLETED	



Note: Resurfacing occurs on Alexander Avenue from Goshen Street to College Street.




WithersRavenel
 Engineers | Planners | Surveyors
 424 Gallimore Dairy Road, Suite C | Greensboro, NC 27409
 | t: 336.605.3009 | license #: C-0832 | www.withersravenel.com

PAVEMENT MARKING DETAIL 1

2/26/2021
 k:\15\150340\50346\1-2017 PowellBill\Construction Phase Svcs\CAD\Pavement Marking Plan\PMP DTL.dgn
 User:spetry