
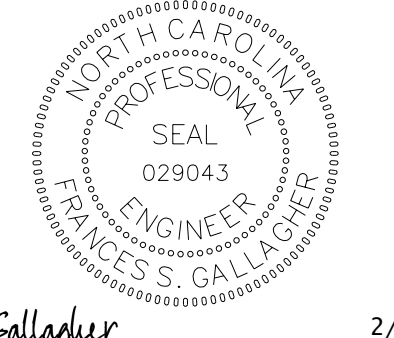
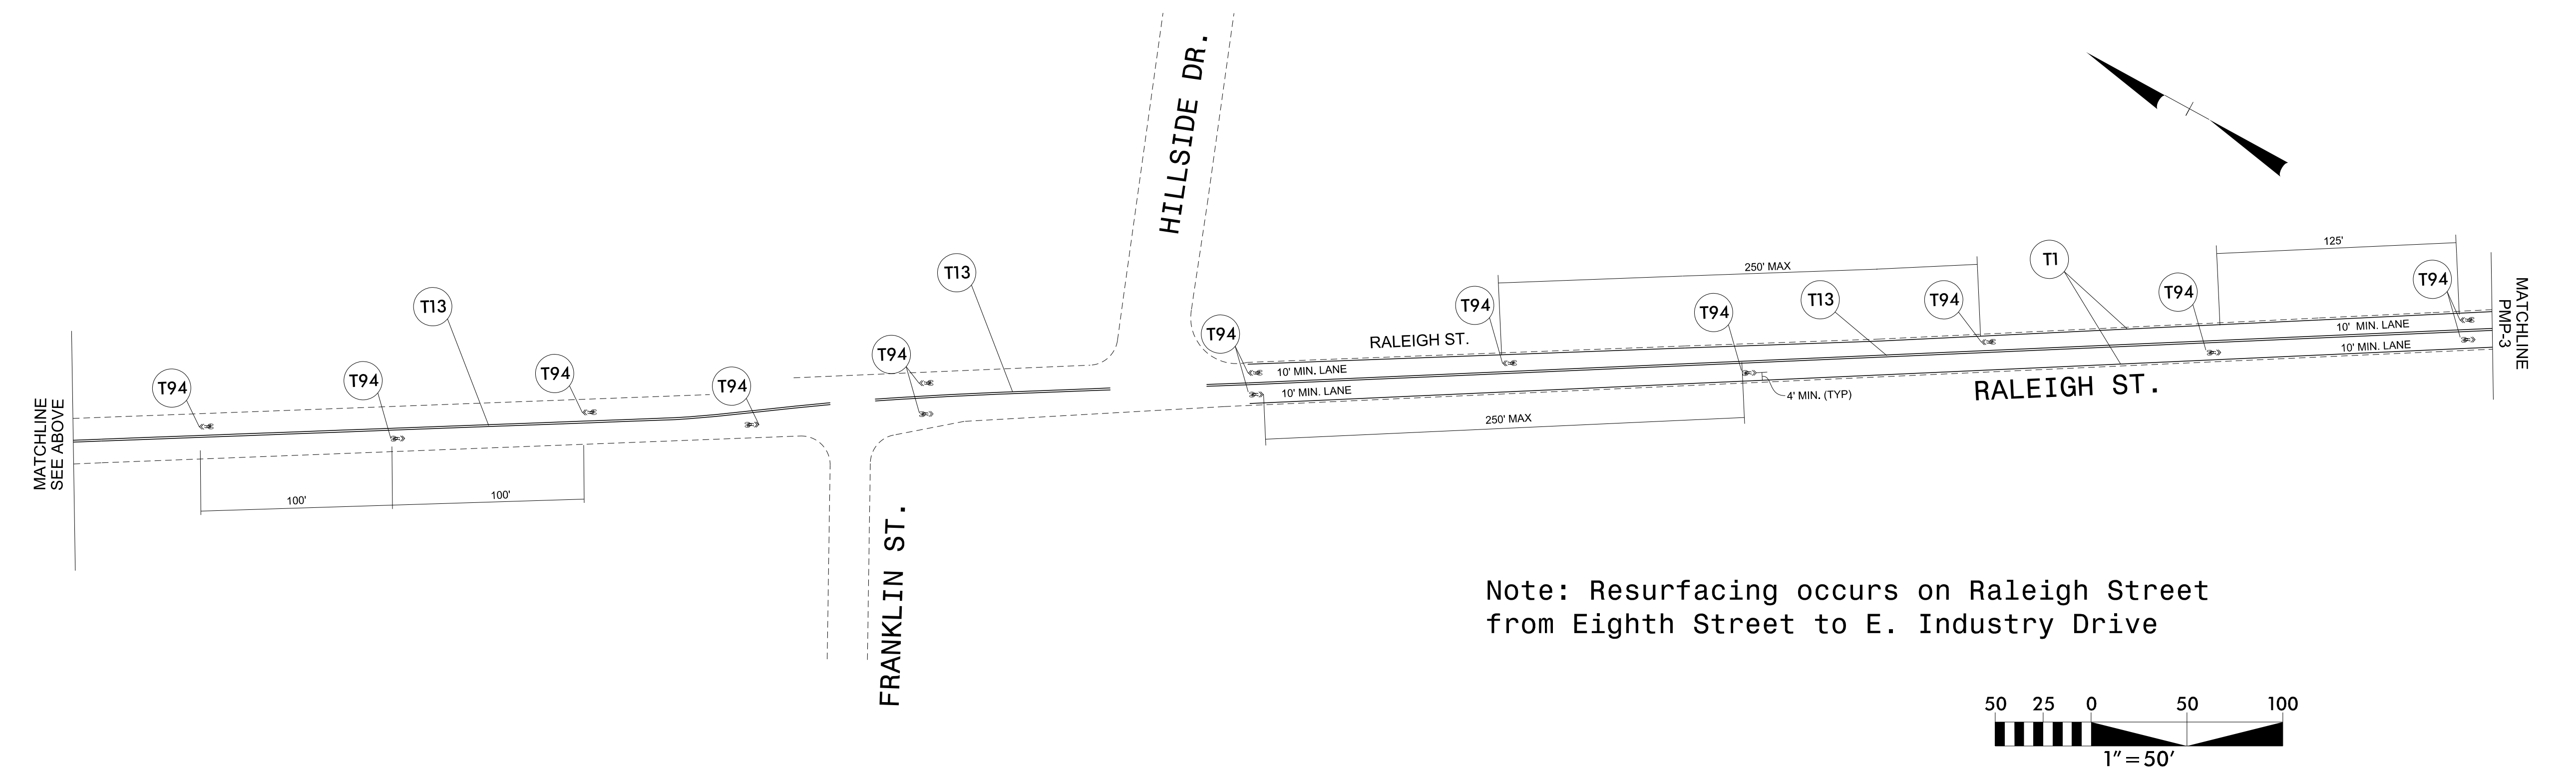


TIP NO.	SHEET NO.
	PMP - 3
APPROVED: _____	
DATE: _____	
SEAL	
	
DocuSigned by: <i>Frances Gallagher</i> 2/26/2021	
<b>DOCUMENT NOT CONSIDERED FINAL UNLESS ALL SIGNATURES COMPLETED</b>	

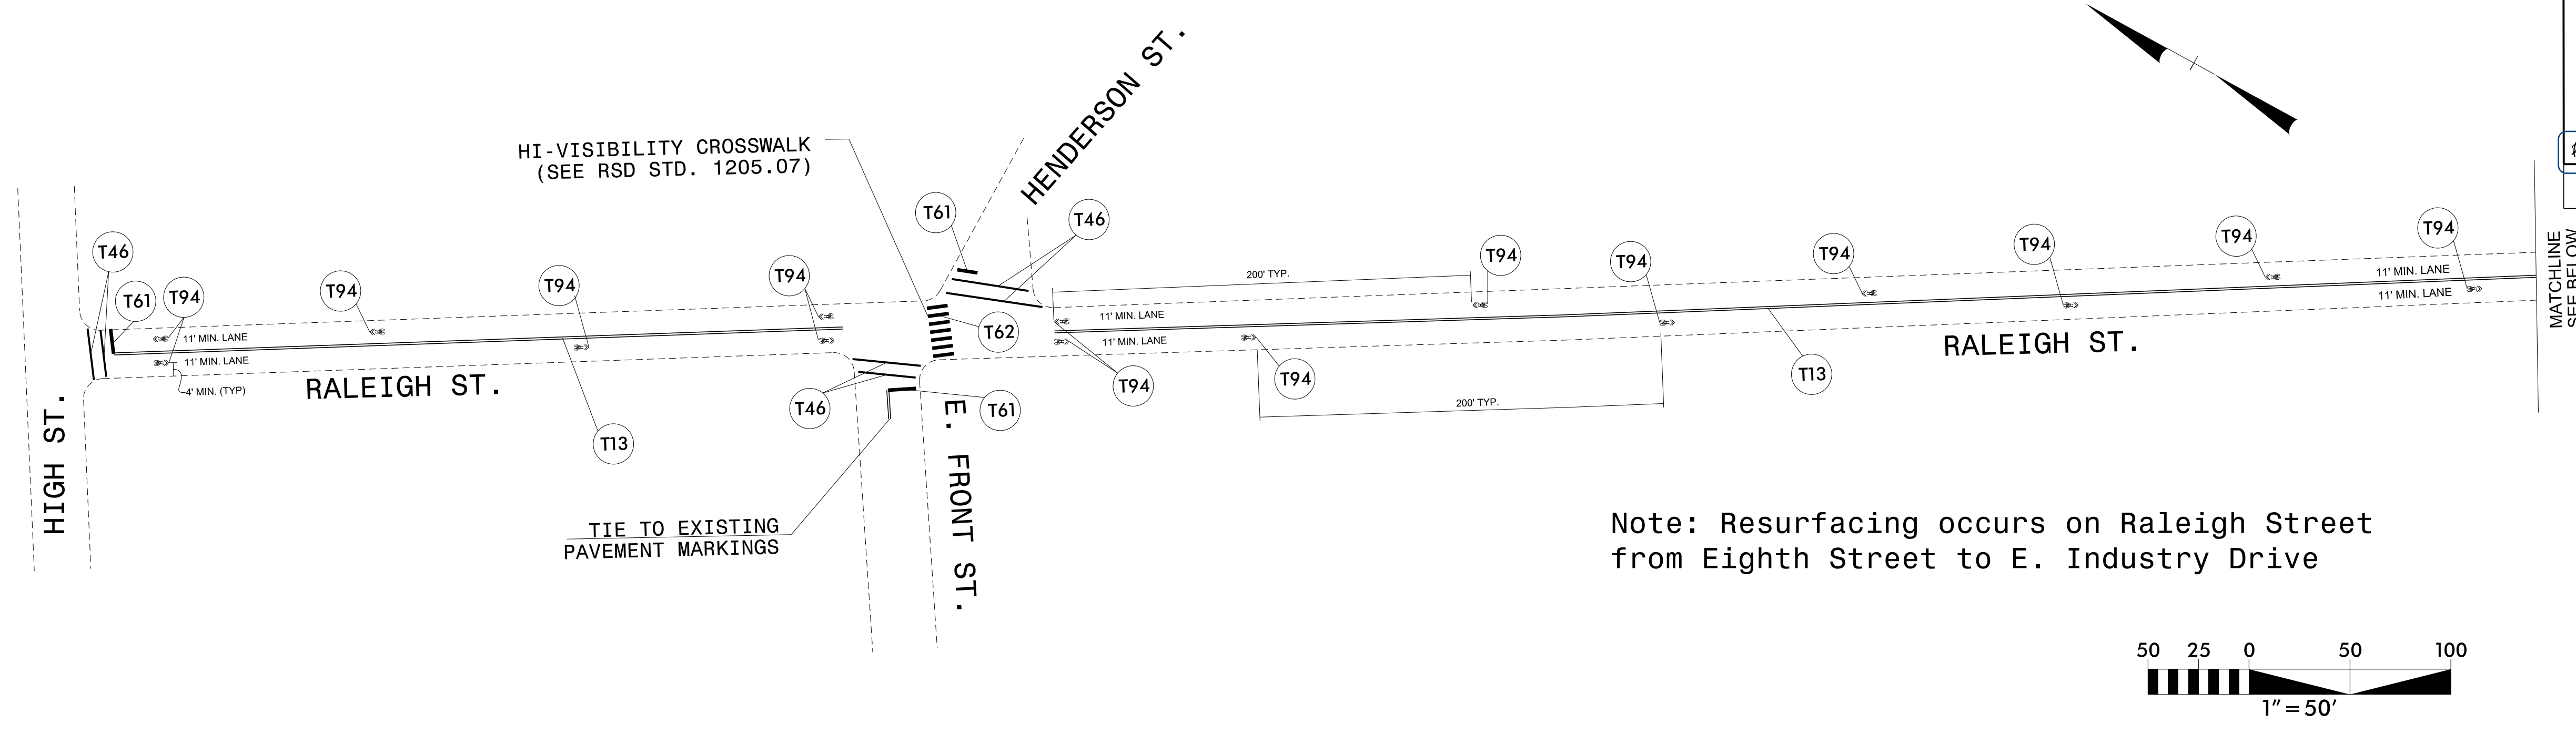

**WithersRavenel**  
 Engineers | Planners | Surveyors  
 424 Gallimore Dairy Road, Suite C | Greensboro, NC 27409  
 |t: 336.605.3009 | license #: C-0832 | www.withersravenel.com

**PAVEMENT MARKING DETAIL 2**

2/26/2021  
 K:\15-0340\150346-11-2017 PowellBill Construction Phase Svcs\CAD\Pavement Marking Plan\PMP DTL\_2-3.dgn  
 User: rpetry