
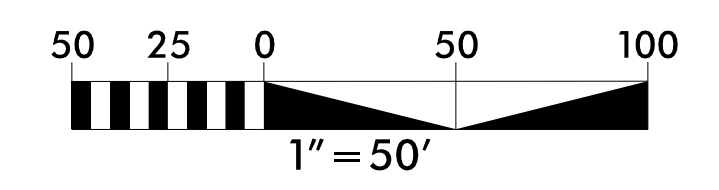
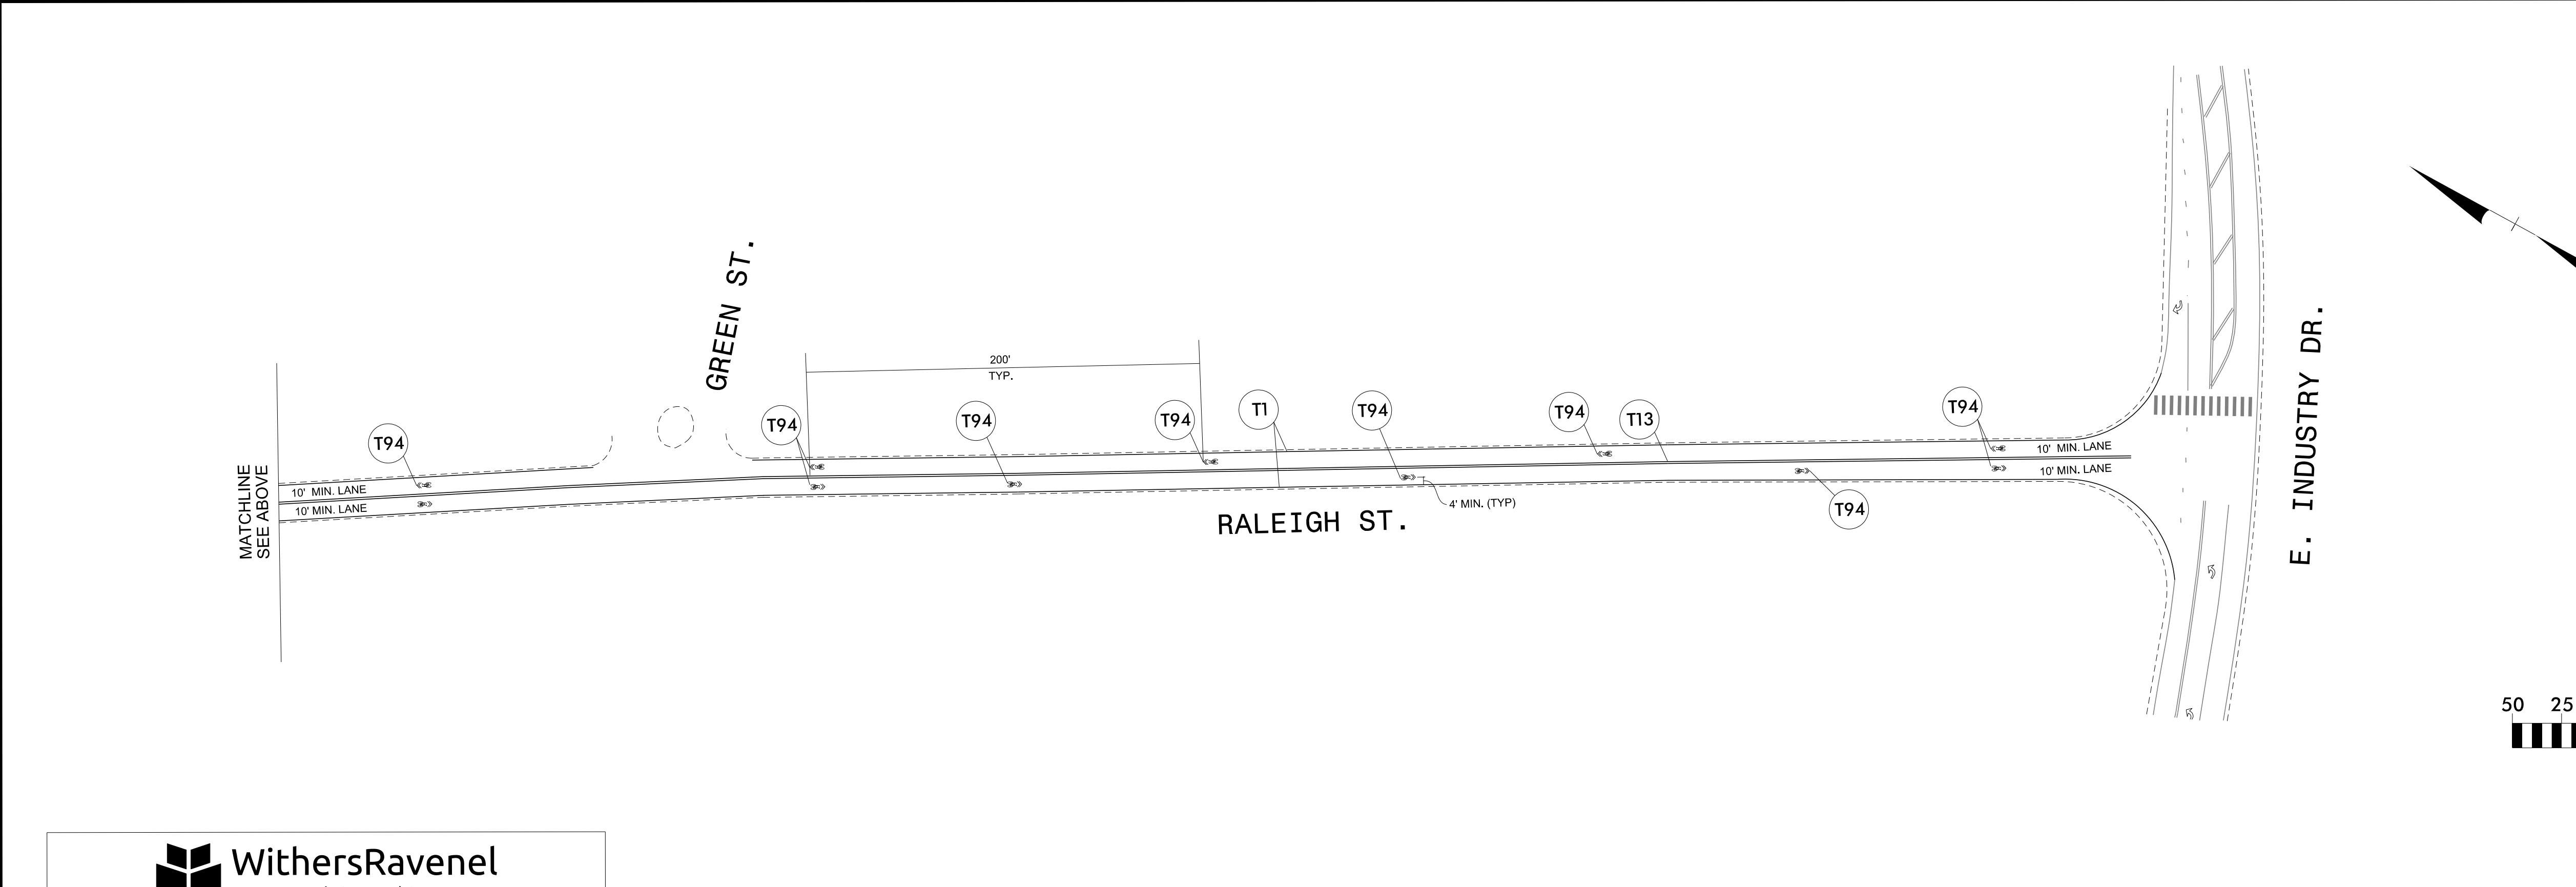
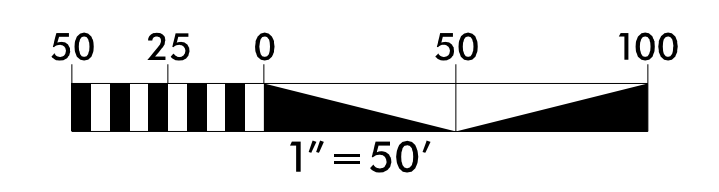
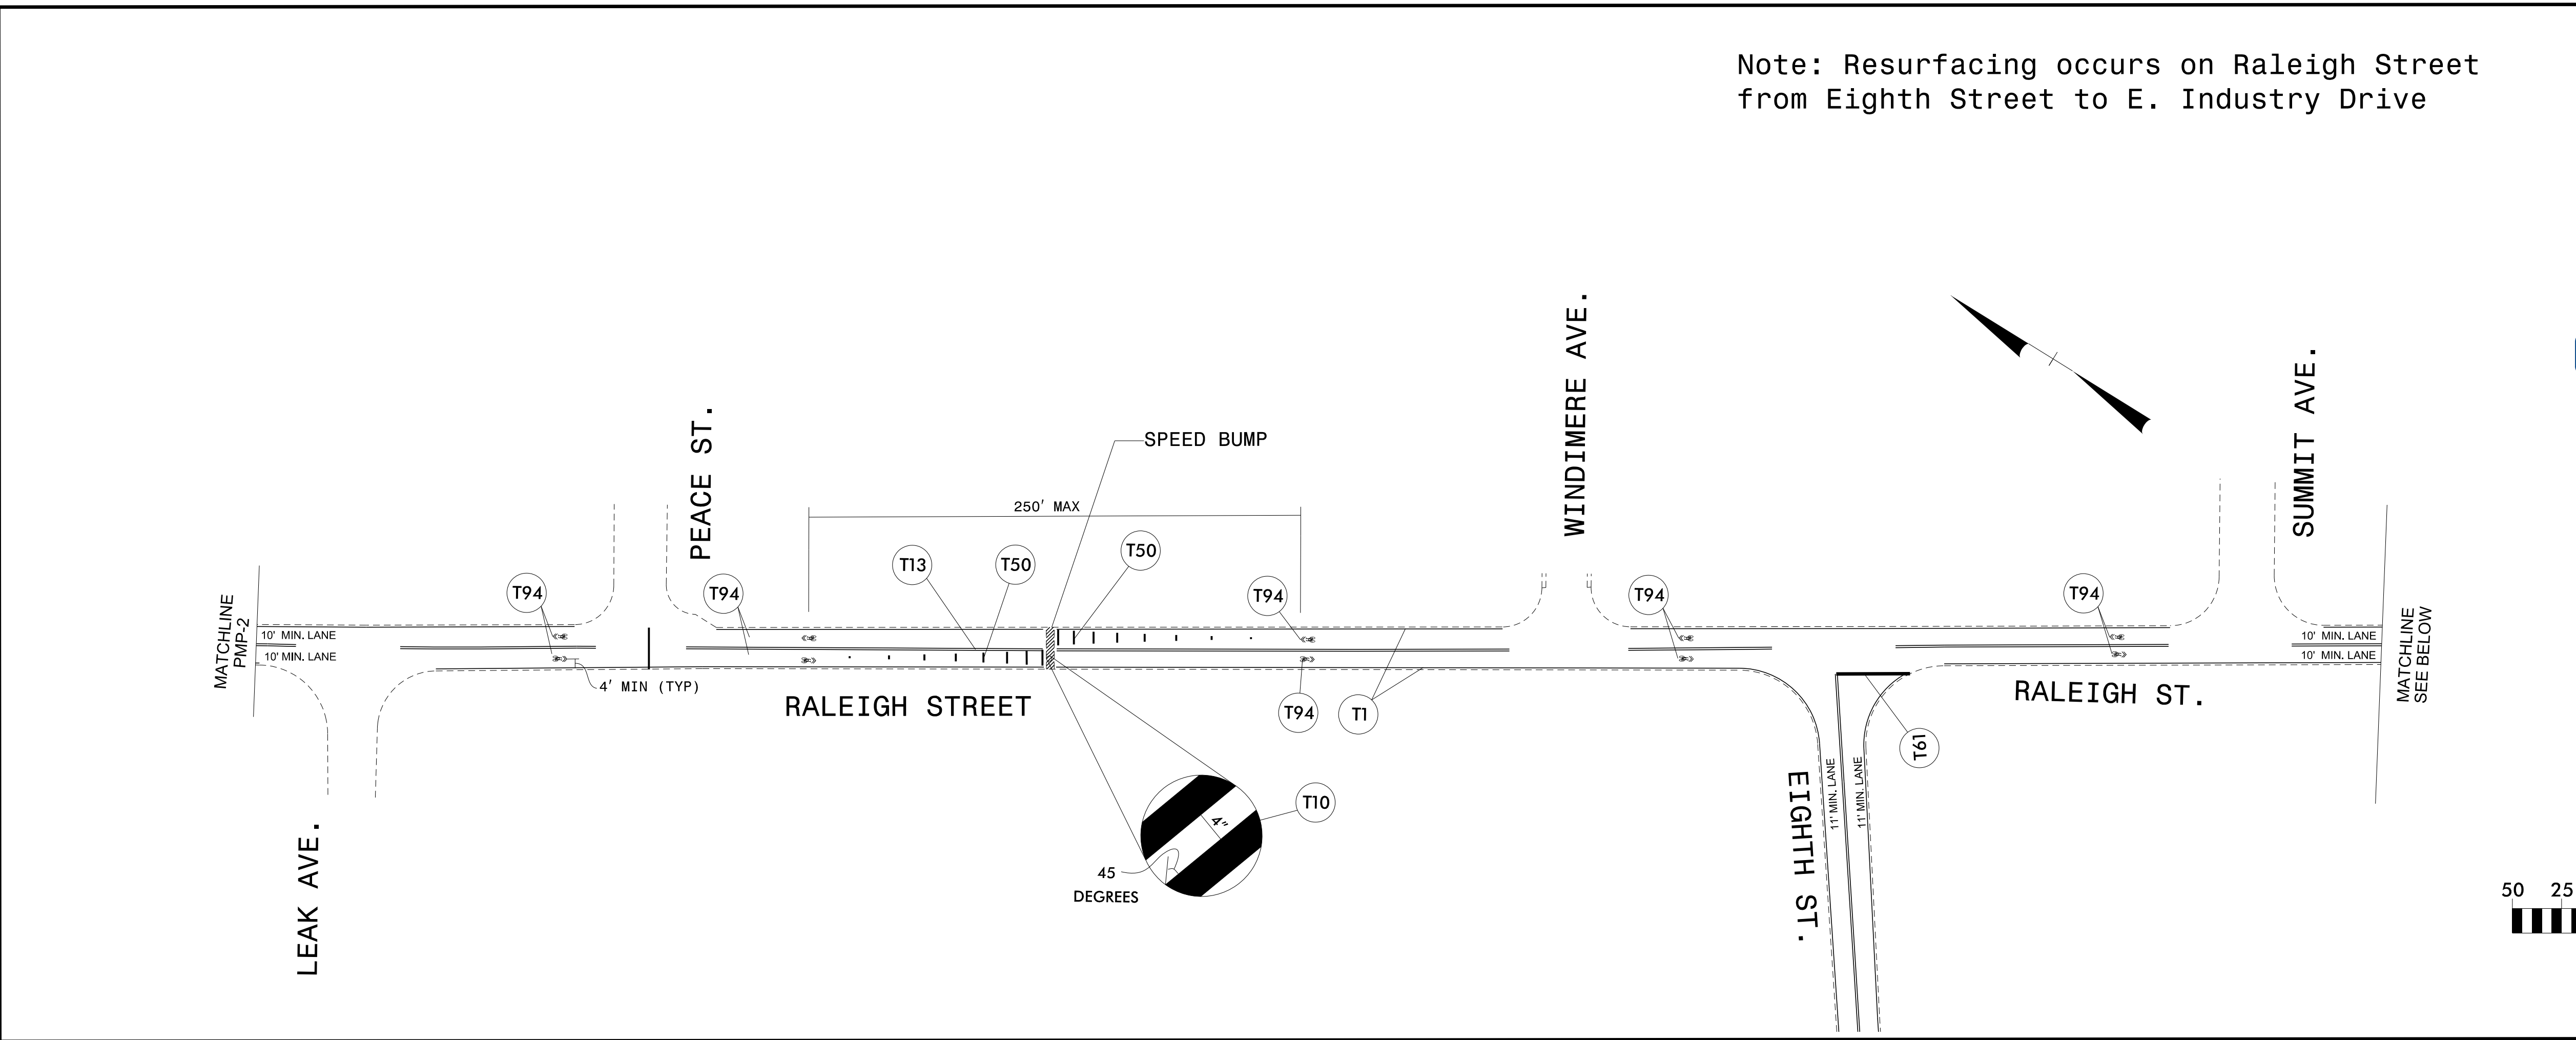


TIP NO.	SHEET NO.
	PMP - 4
APPROVED: _____	
DATE: _____	
SEAL	
	
DocuSigned by: <i>Frances Gallagher</i> 2/26/2021 <b>DOCUMENT NOT CONSIDERED FINAL          UNLESS ALL SIGNATURES COMPLETED</b>	

Note: Resurfacing occurs on Raleigh Street from Eighth Street to E. Industry Drive



**WithersRavenel**  
 Engineers | Planners | Surveyors  
 424 Gallimore Dairy Road, Suite C | Greensboro, NC 27409  
 | t: 336.605.3009 | license #: C-0832 | www.withersravenel.com

Note: Resurfacing occurs on Raleigh Street from Eighth Street to E. Industry Drive

**PAVEMENT MARKING DETAIL 3**

2/26/2021 10:15:03 AM I:\50346\11-2017 Powell\Bill Construction Phase Svcs\CAD\Pavement Marking Plan\PMP\_DTL\_2-3.dgn User: rpetry