
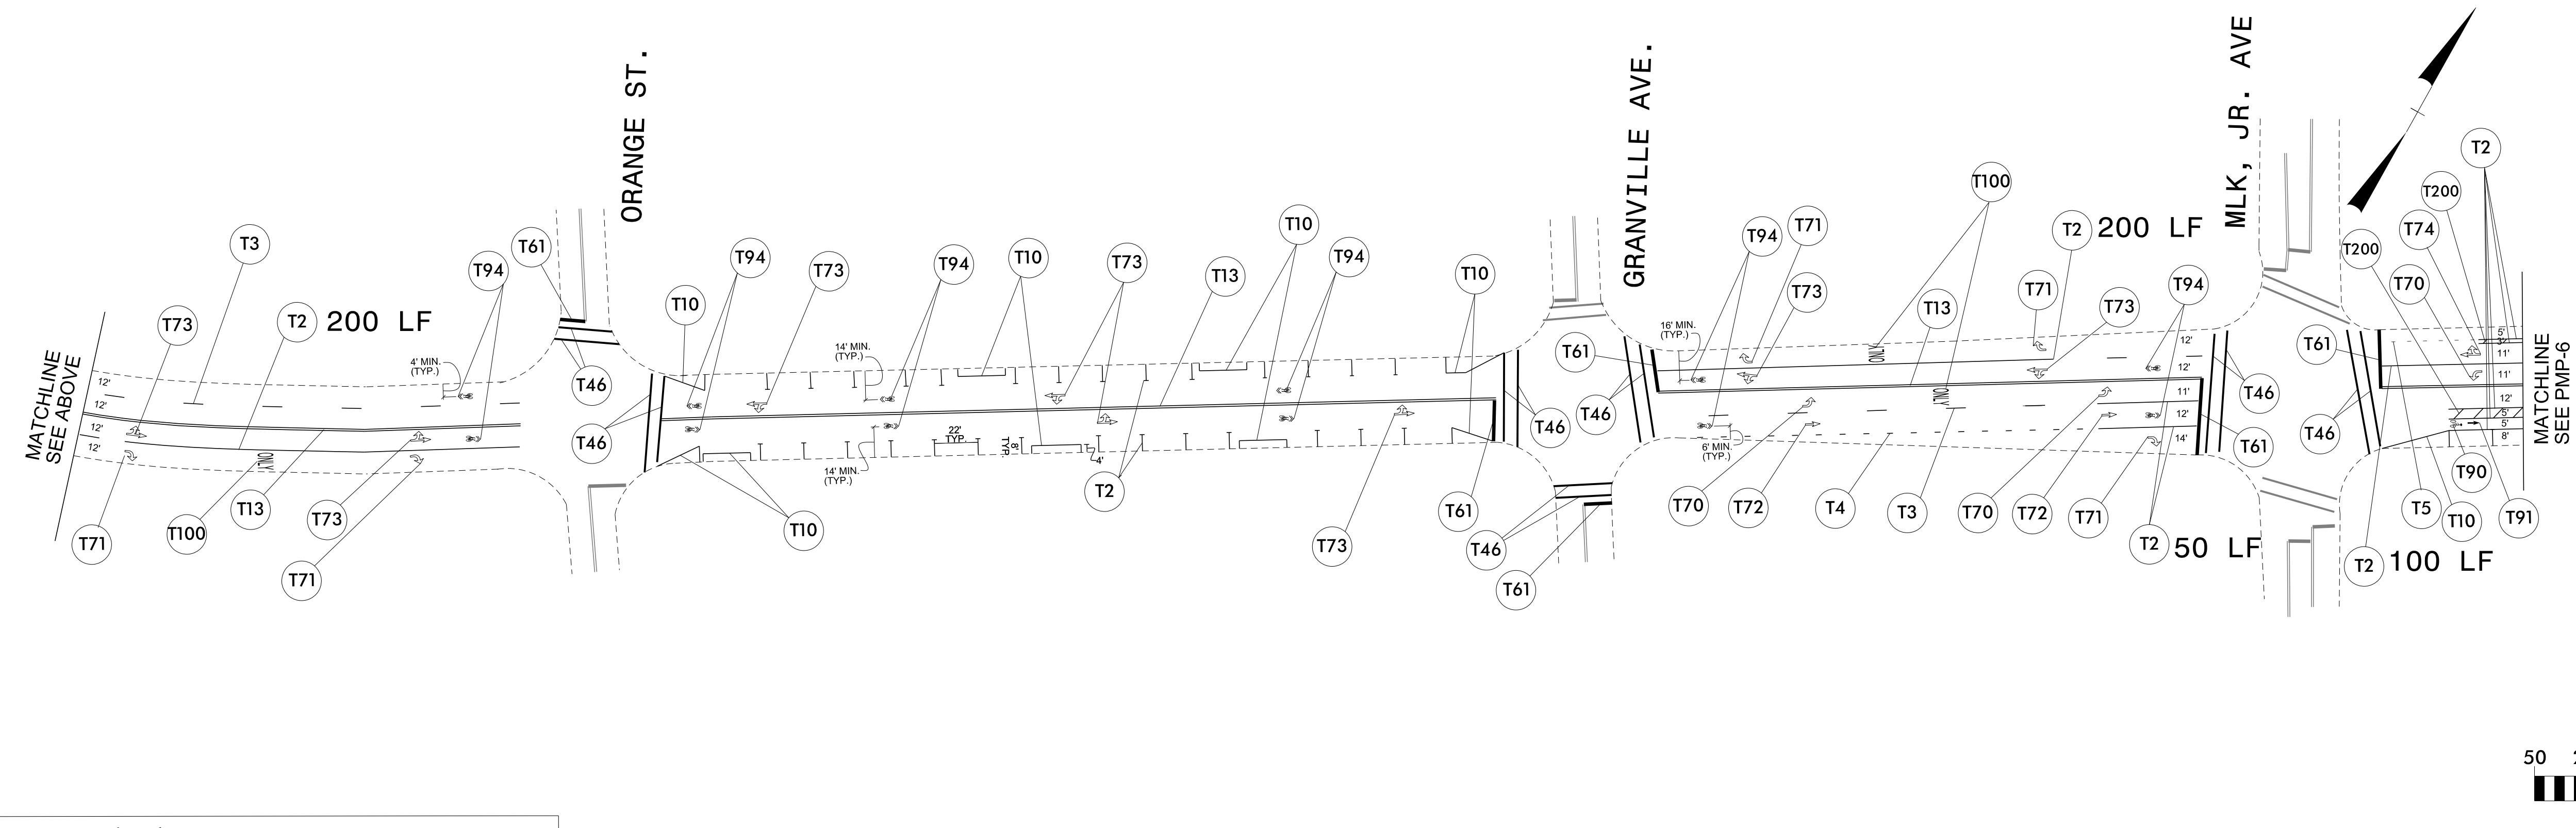
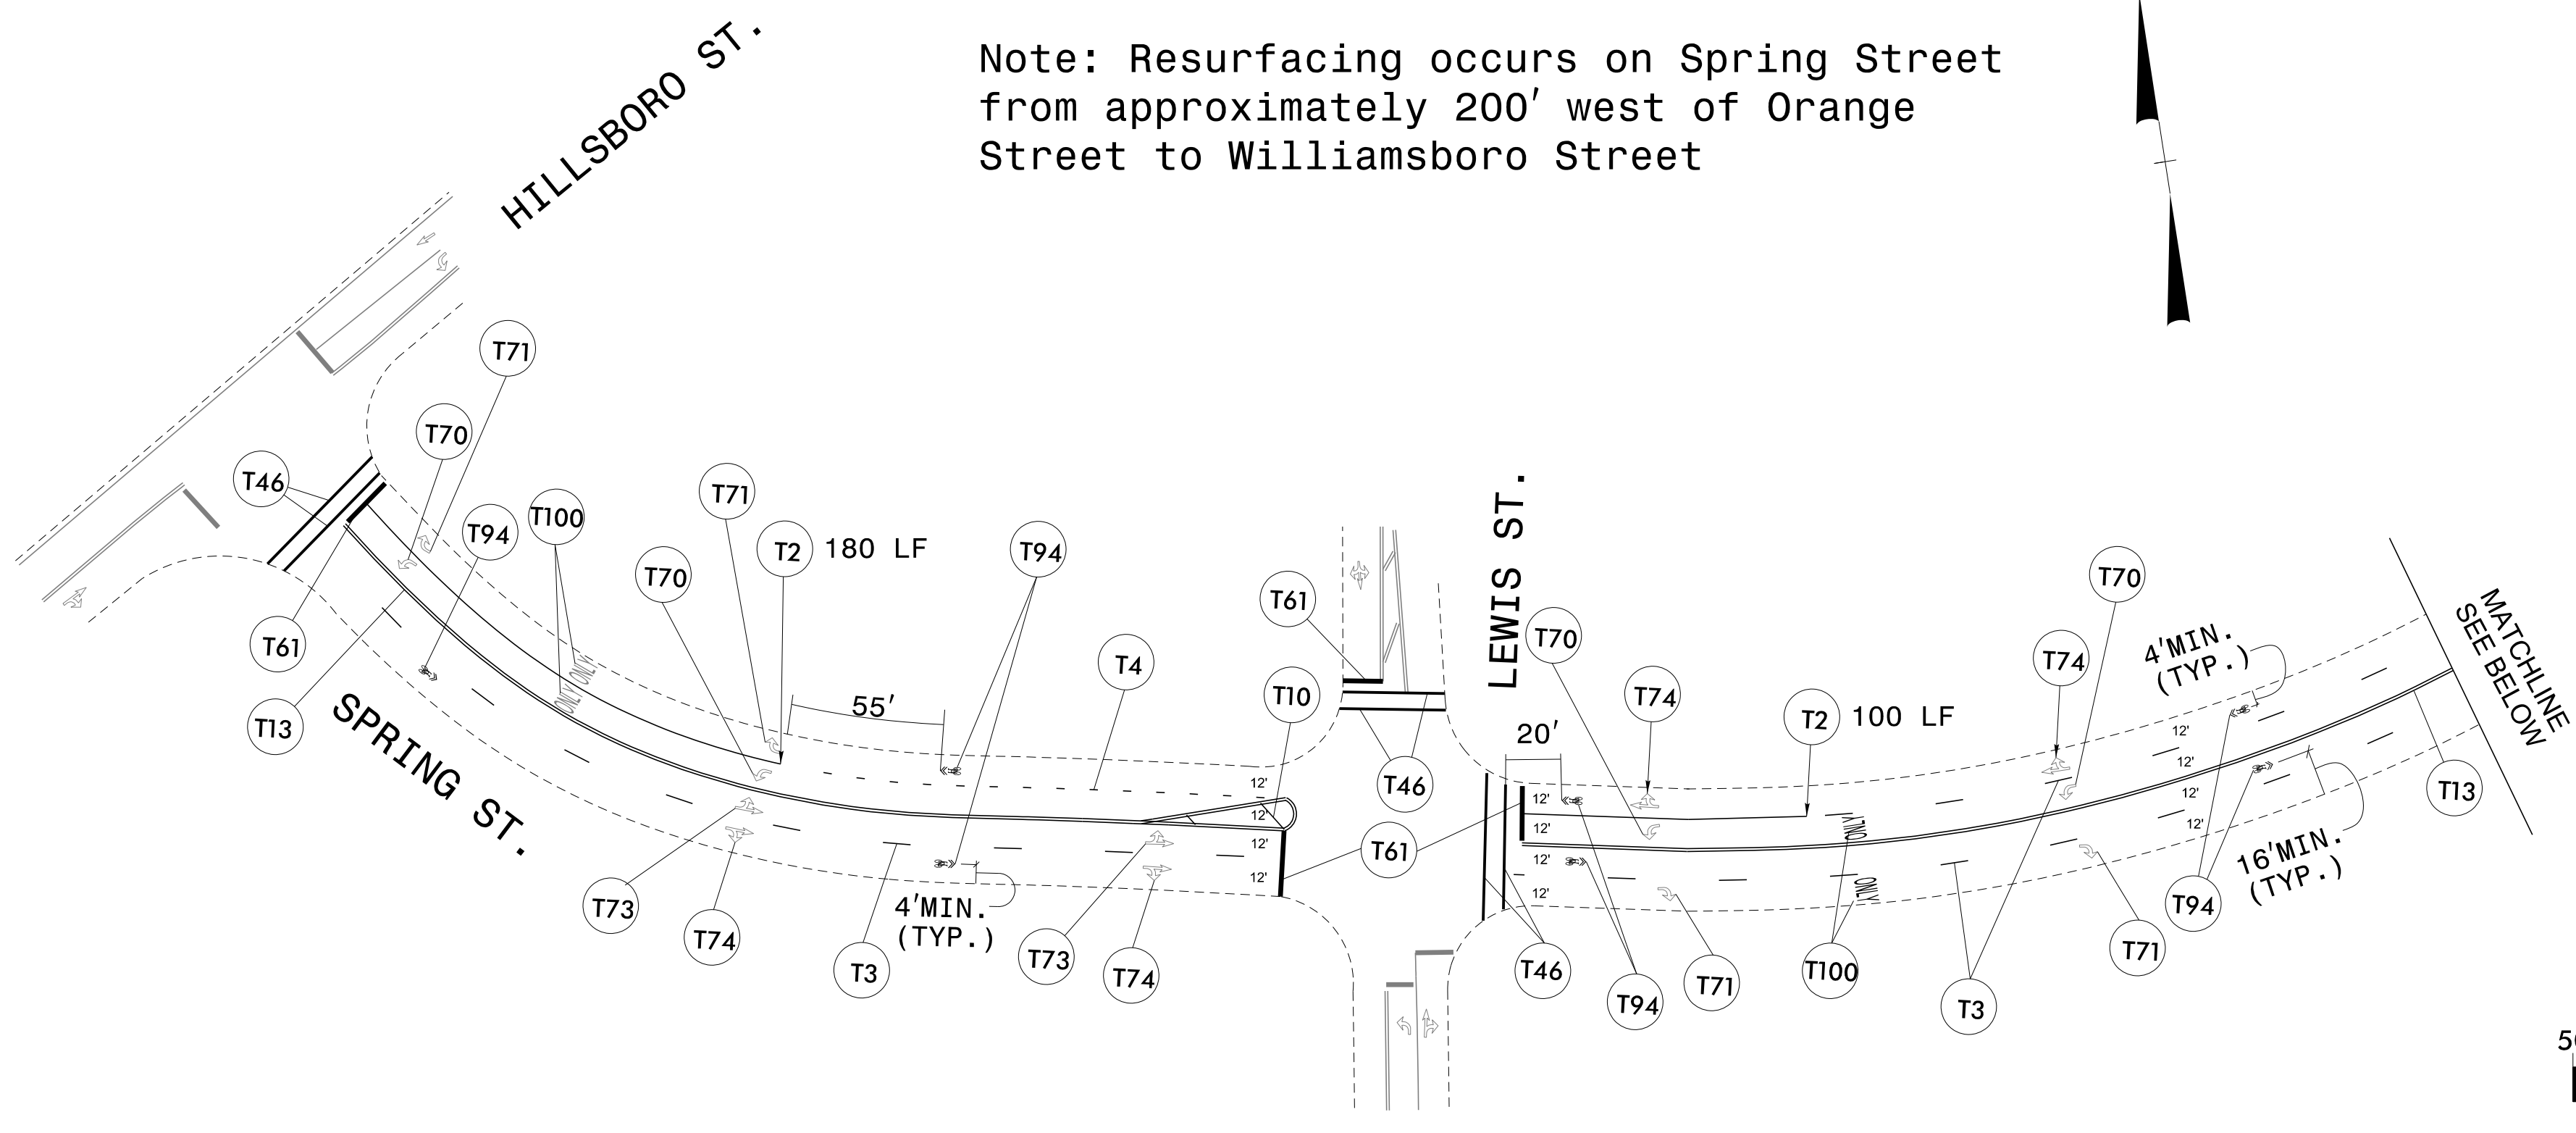


TIP NO.	SHEET NO.
	PMP - 5
APPROVED: _____	
DATE: _____	
SEAL	
	
DocuSigned by: <i>Frances Gallacher</i> 2/26/2021	
<b>DOCUMENT NOT CONSIDERED FINAL UNLESS ALL SIGNATURES COMPLETED</b>	

Note: Resurfacing occurs on Spring Street from approximately 200' west of Orange Street to Williamsboro Street



**WithersRavenel**  
 Engineers | Planners | Surveyors  
 424 Gallimore Dairy Road, Suite C | Greensboro, NC 27409  
 |t: 336.605.3009 | license #: C-0832 | www.withersravenel.com

Note: Resurfacing occurs on Spring Street from approximately 200' west of Orange Street to Williamsboro Street

**PAVEMENT MARKING DETAIL 4**

2/26/2021 K:\15-0340\150346-11-2017 PowellBill Construction Phase Svcs\CAD\Pavement Marking Plan\PMP\_DTL\_4-7.dgn User:rdperry