



TIP NO.	SHEET NO.
	PMP - 7
APPROVED: _____	
DATE: _____	
SEAL	
<small>DocuSigned by:</small> <i>Frances Gallagher</i> 2/26/2021 <b>DOCUMENT NOT CONSIDERED FINAL UNLESS ALL SIGNATURES COMPLETED</b>	

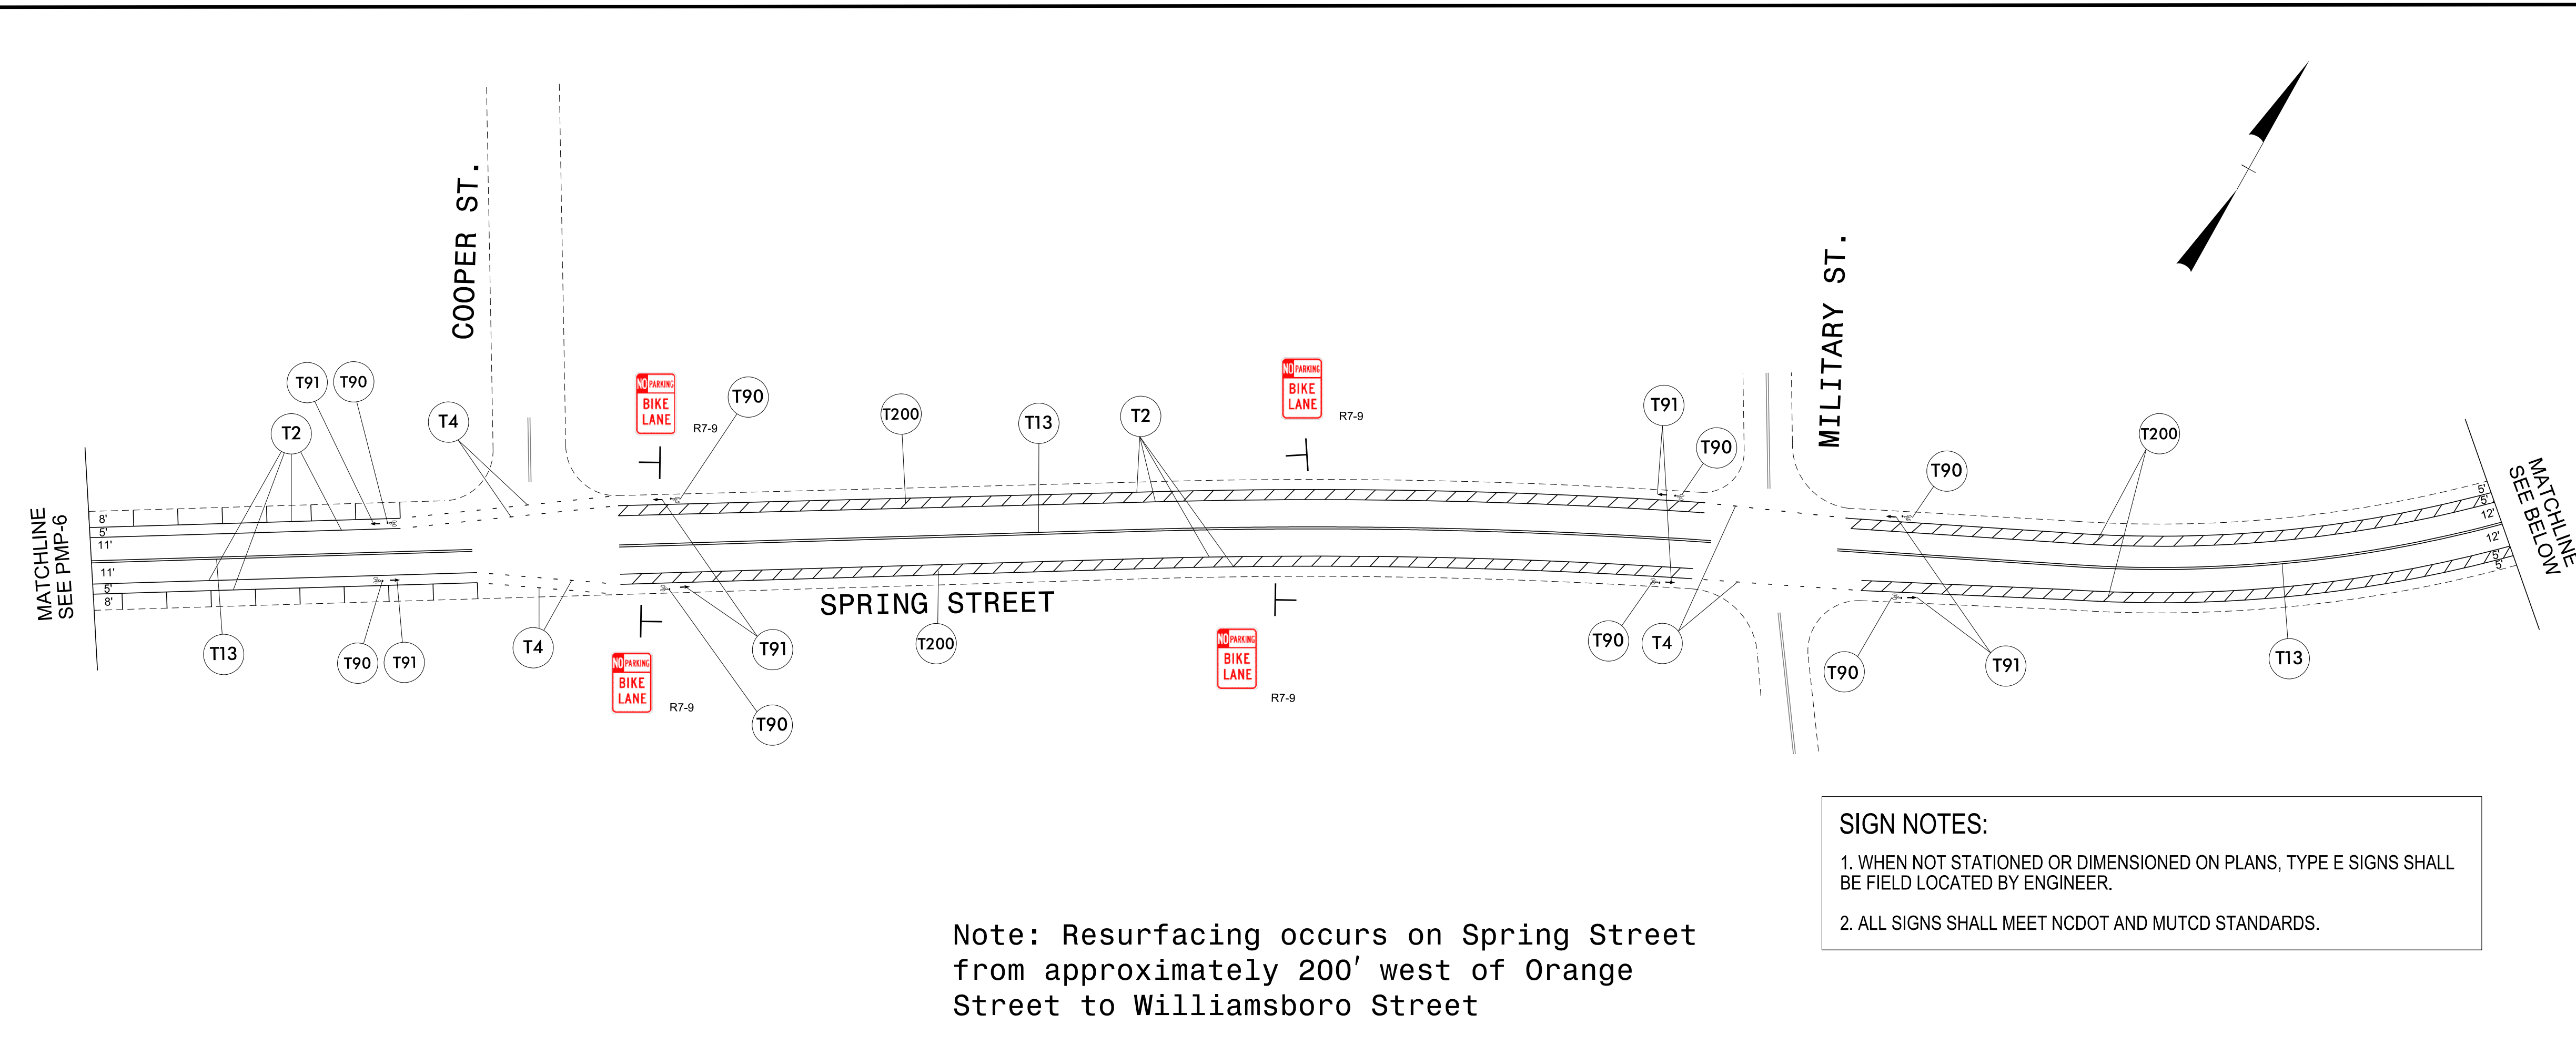


Note: Resurfacing occurs on Spring Street from approximately 200' west of Orange Street to Williamsboro Street

**SIGN NOTES:**


1. WHEN NOT STATIONED OR DIMENSIONED ON PLANS, TYPE E SIGNS SHALL BE FIELD LOCATED BY ENGINEER.
2. ALL SIGNS SHALL MEET NCDOT AND MUTCD STANDARDS.

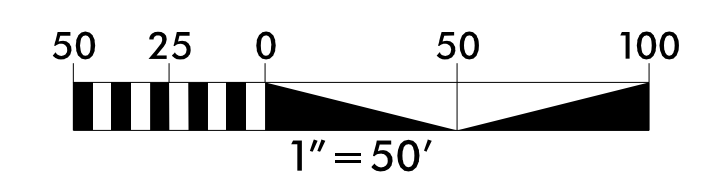

2/26/2021 11:15:03 AM K:\15-0340\150346\11-2017 PowellBill Construction Phase Svcs\CAD\Pavement Marking Plan\PMP\_DTL\_4-7.dgn User:rdptry

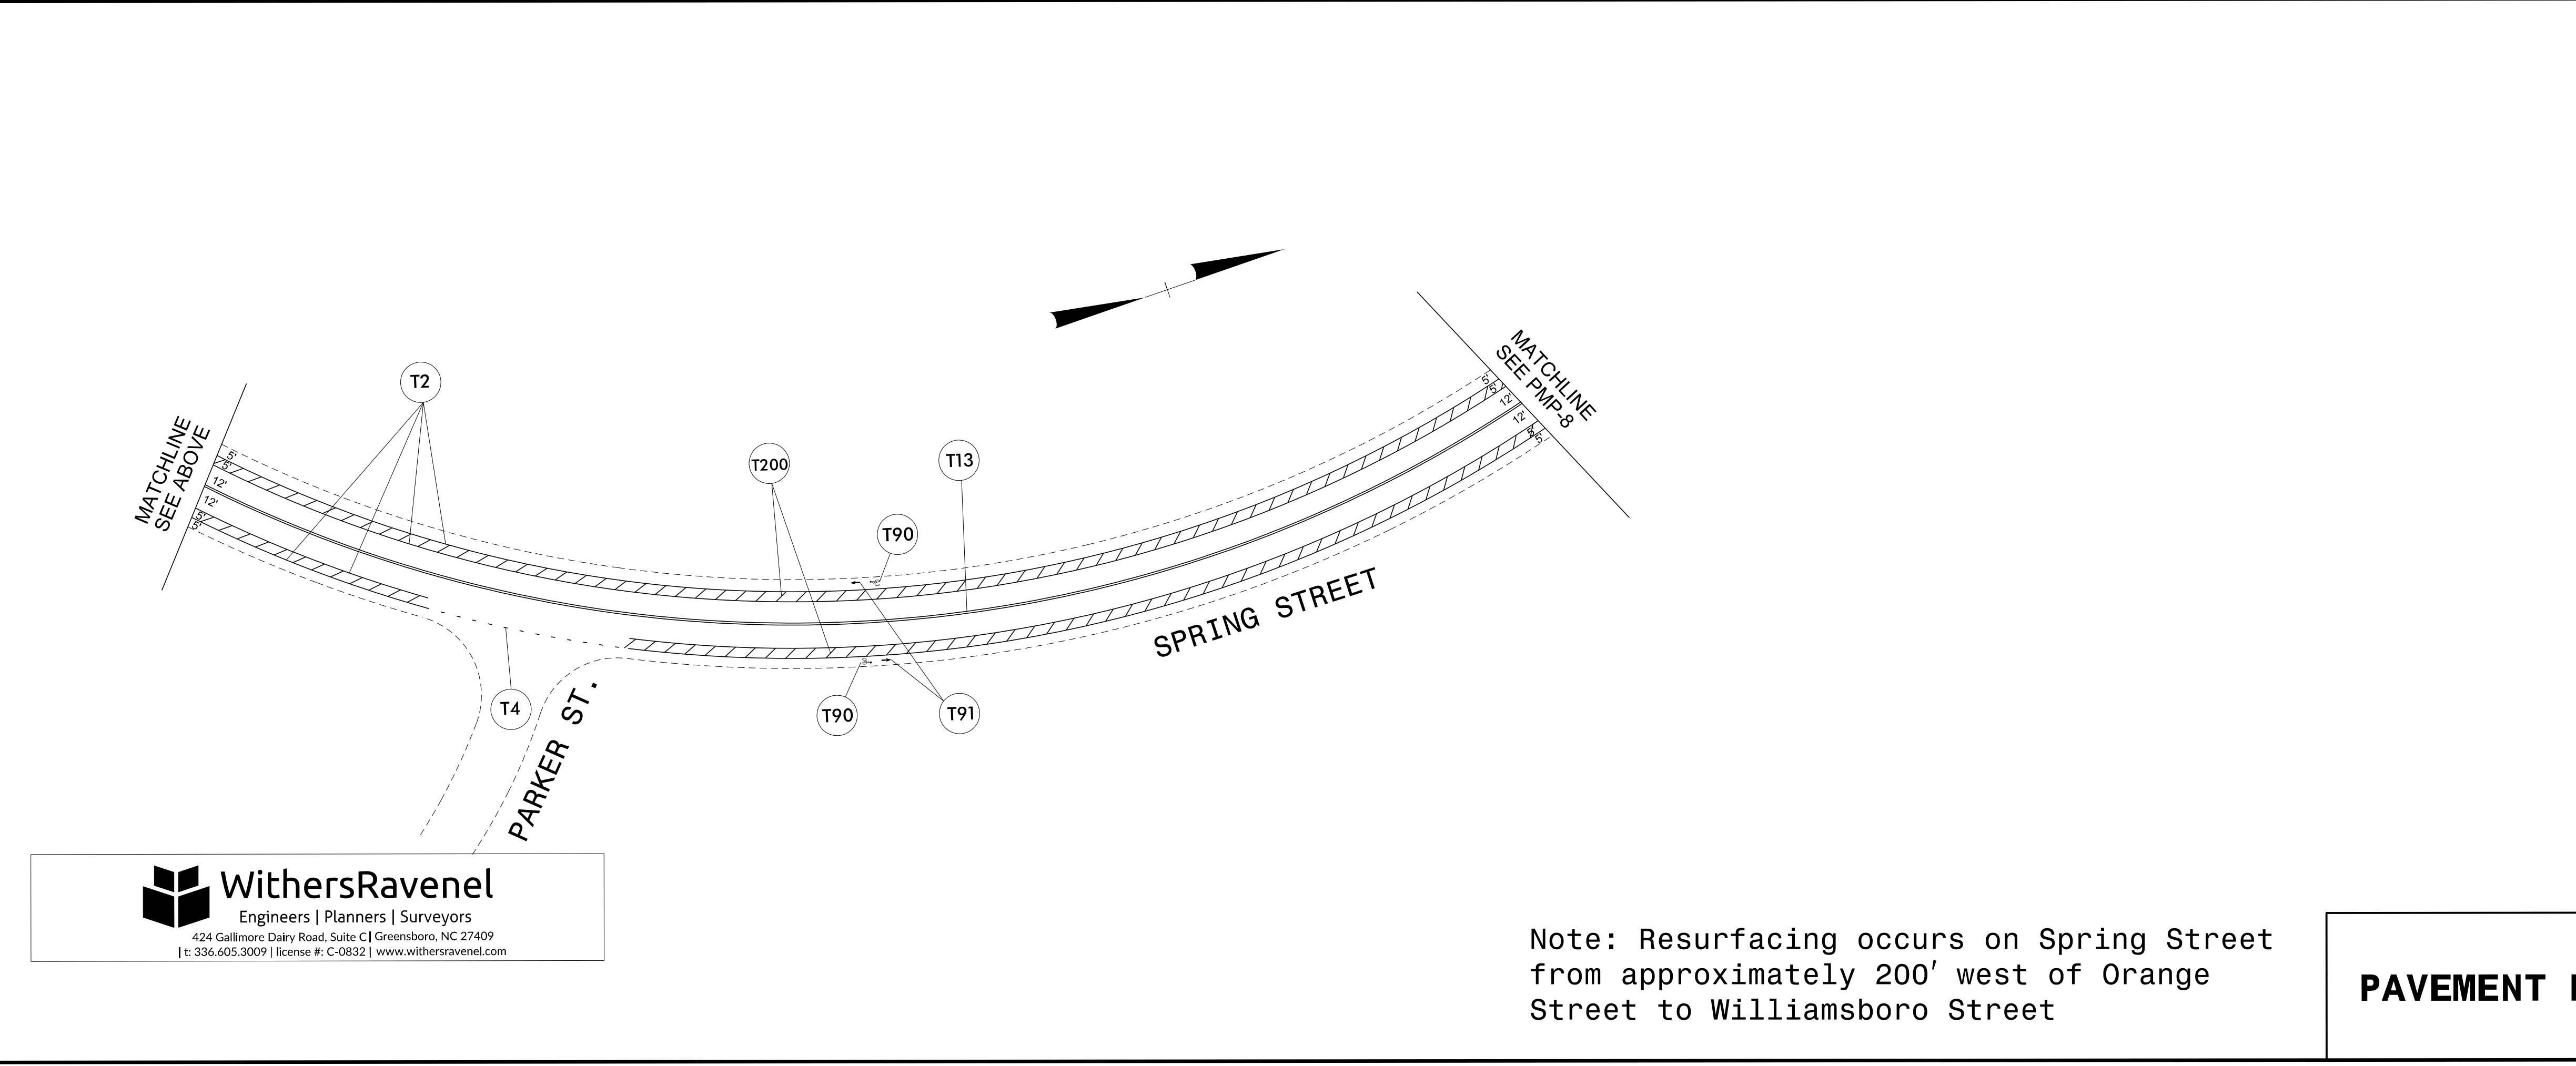

Note: Resurfacing occurs on Spring Street from approximately 200' west of Orange Street to Williamsboro Street

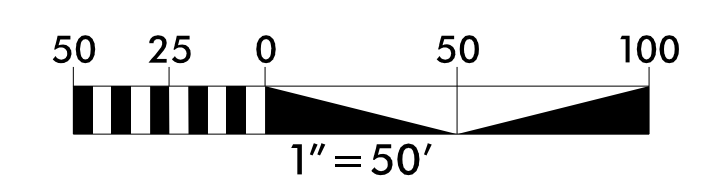

**WithersRavenel**  
 Engineers | Planners | Surveyors  
 424 Gallimore Dairy Road, Suite C | Greensboro, NC 27409  
 | t: 336.605.3009 | license #: C-0832 | www.withersravenel.com

**PAVEMENT MARKING DETAIL 6**