



6/23/16

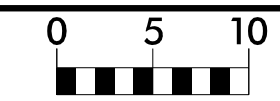


PROJ. REFERENCE NO.  
B-5626

SHEET NO.  
X-2

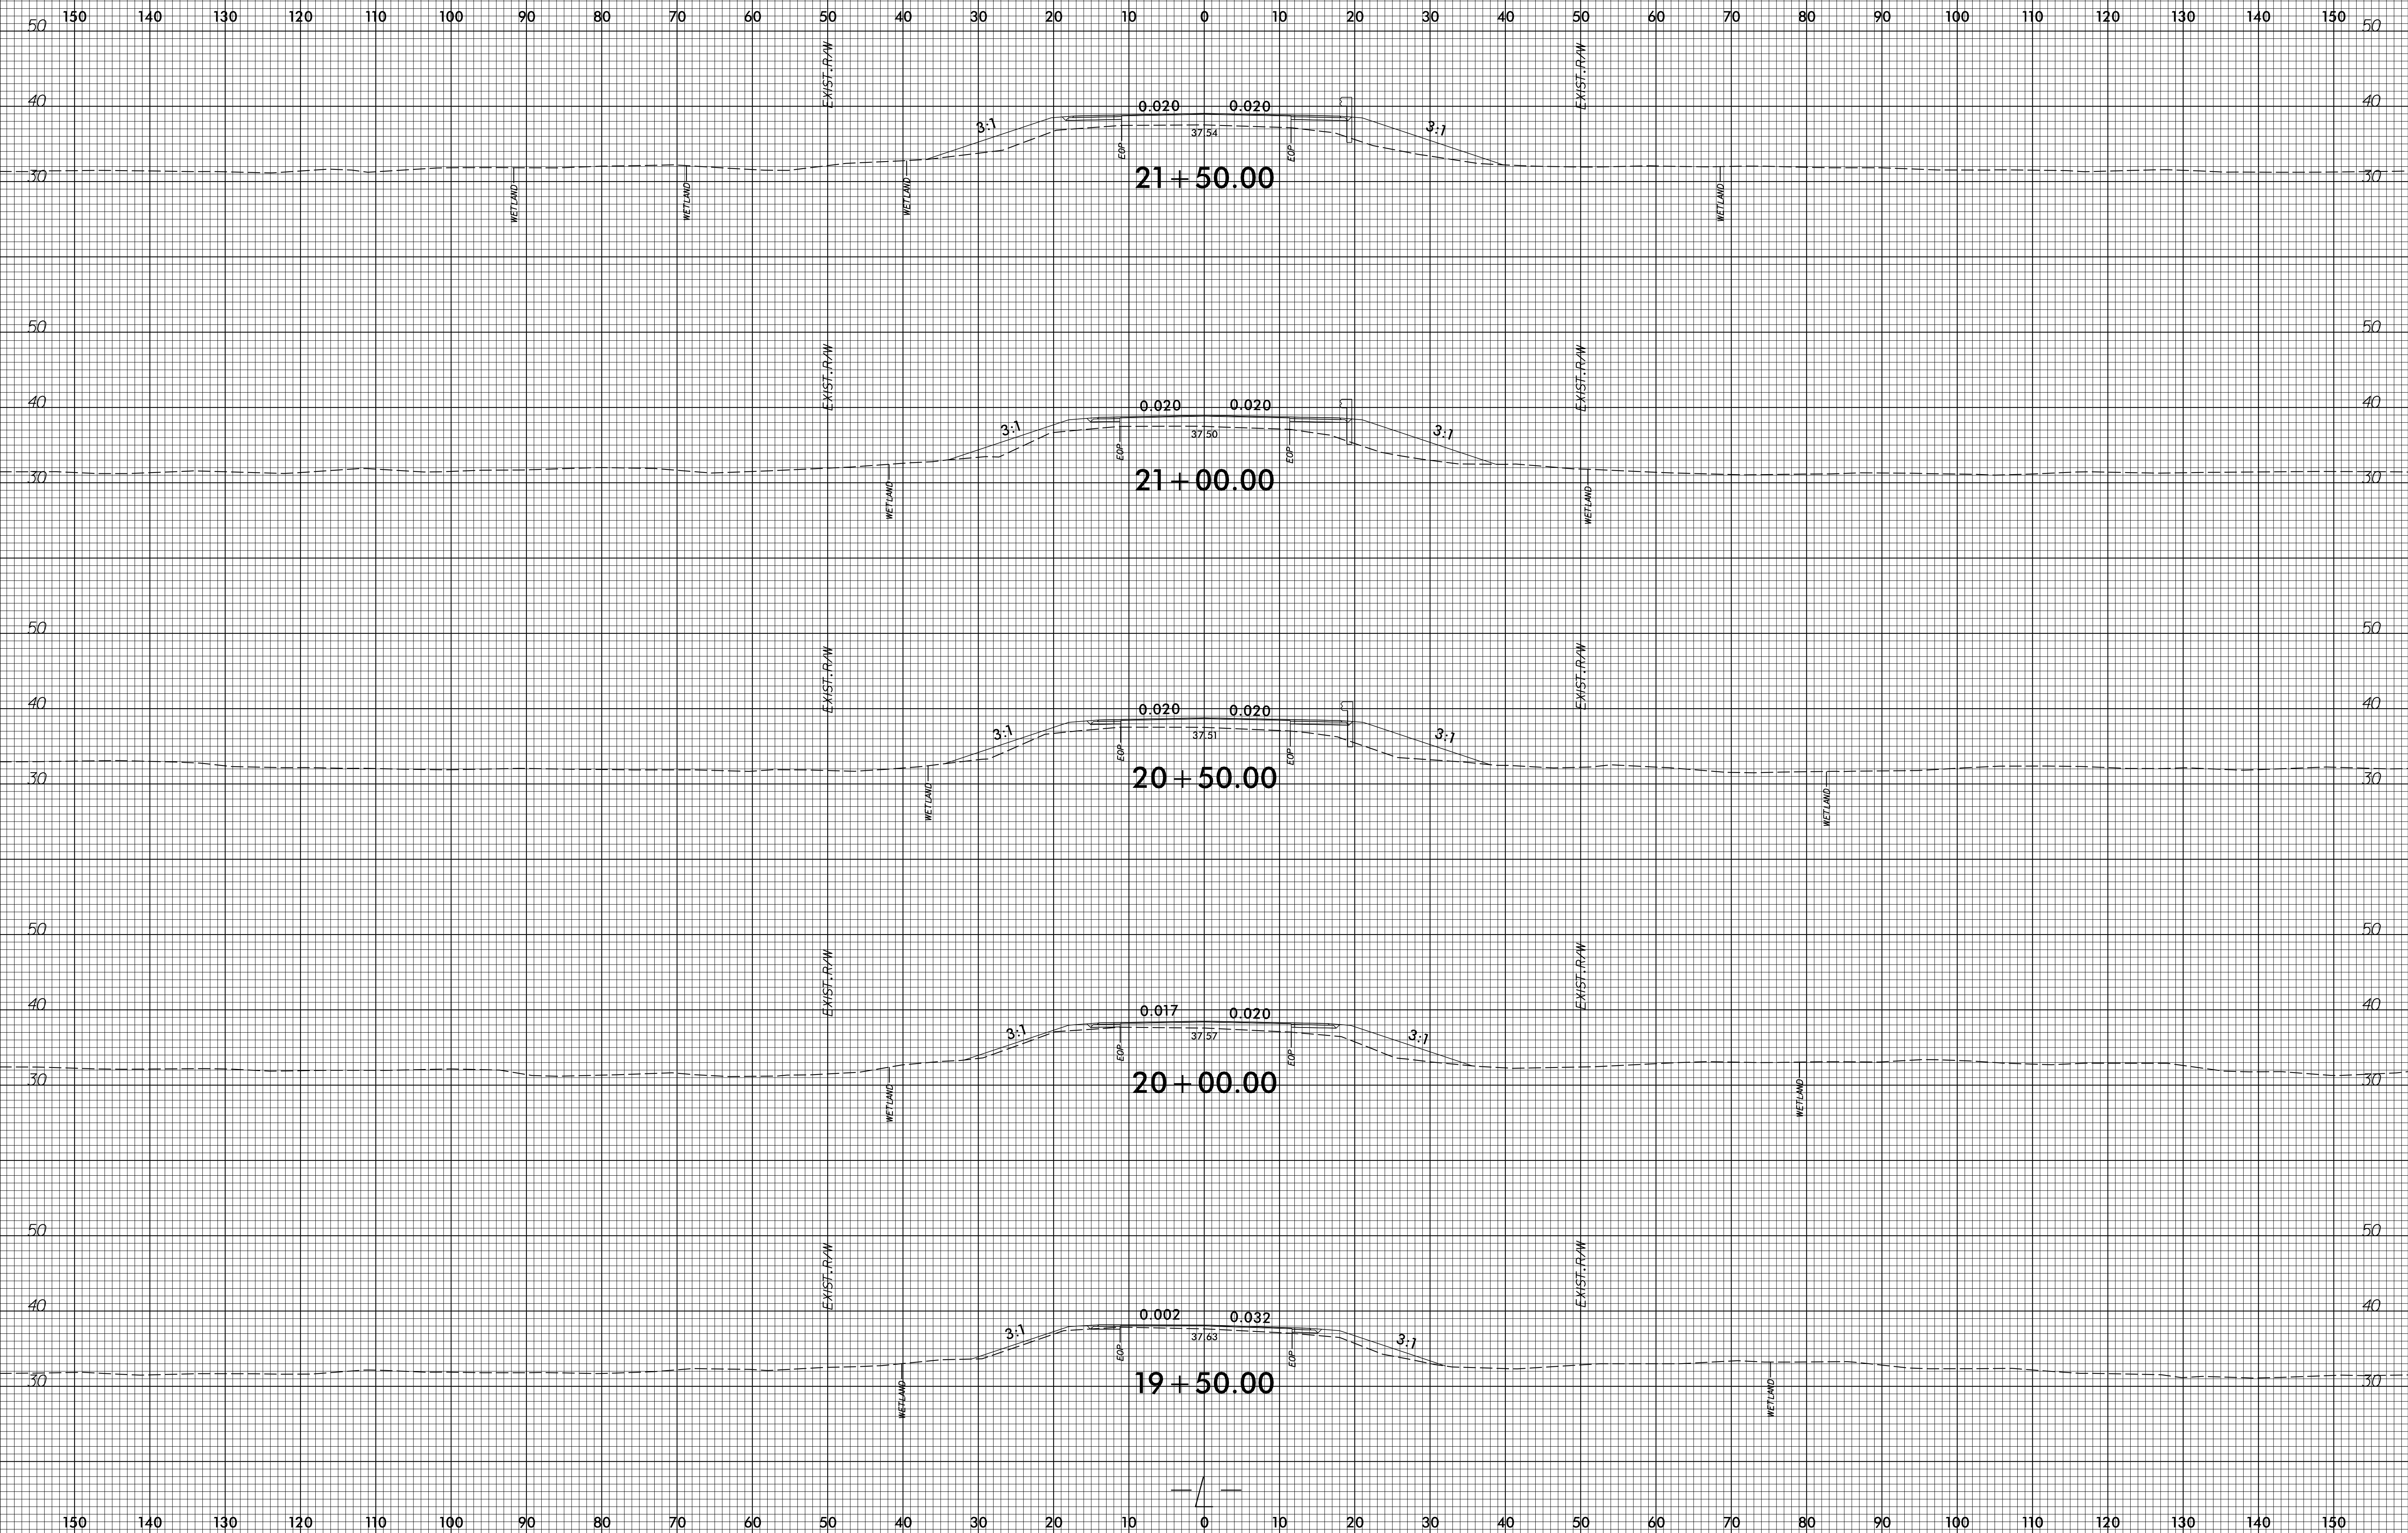


I:\751  
B-5626\Corridor-Modeling\B-5626\_rdy\_XPL\_L.dgn  
6/23/16

6/23/16

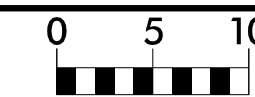


PROJ. REFERENCE NO.	SHEET NO.
B-5626	X-3

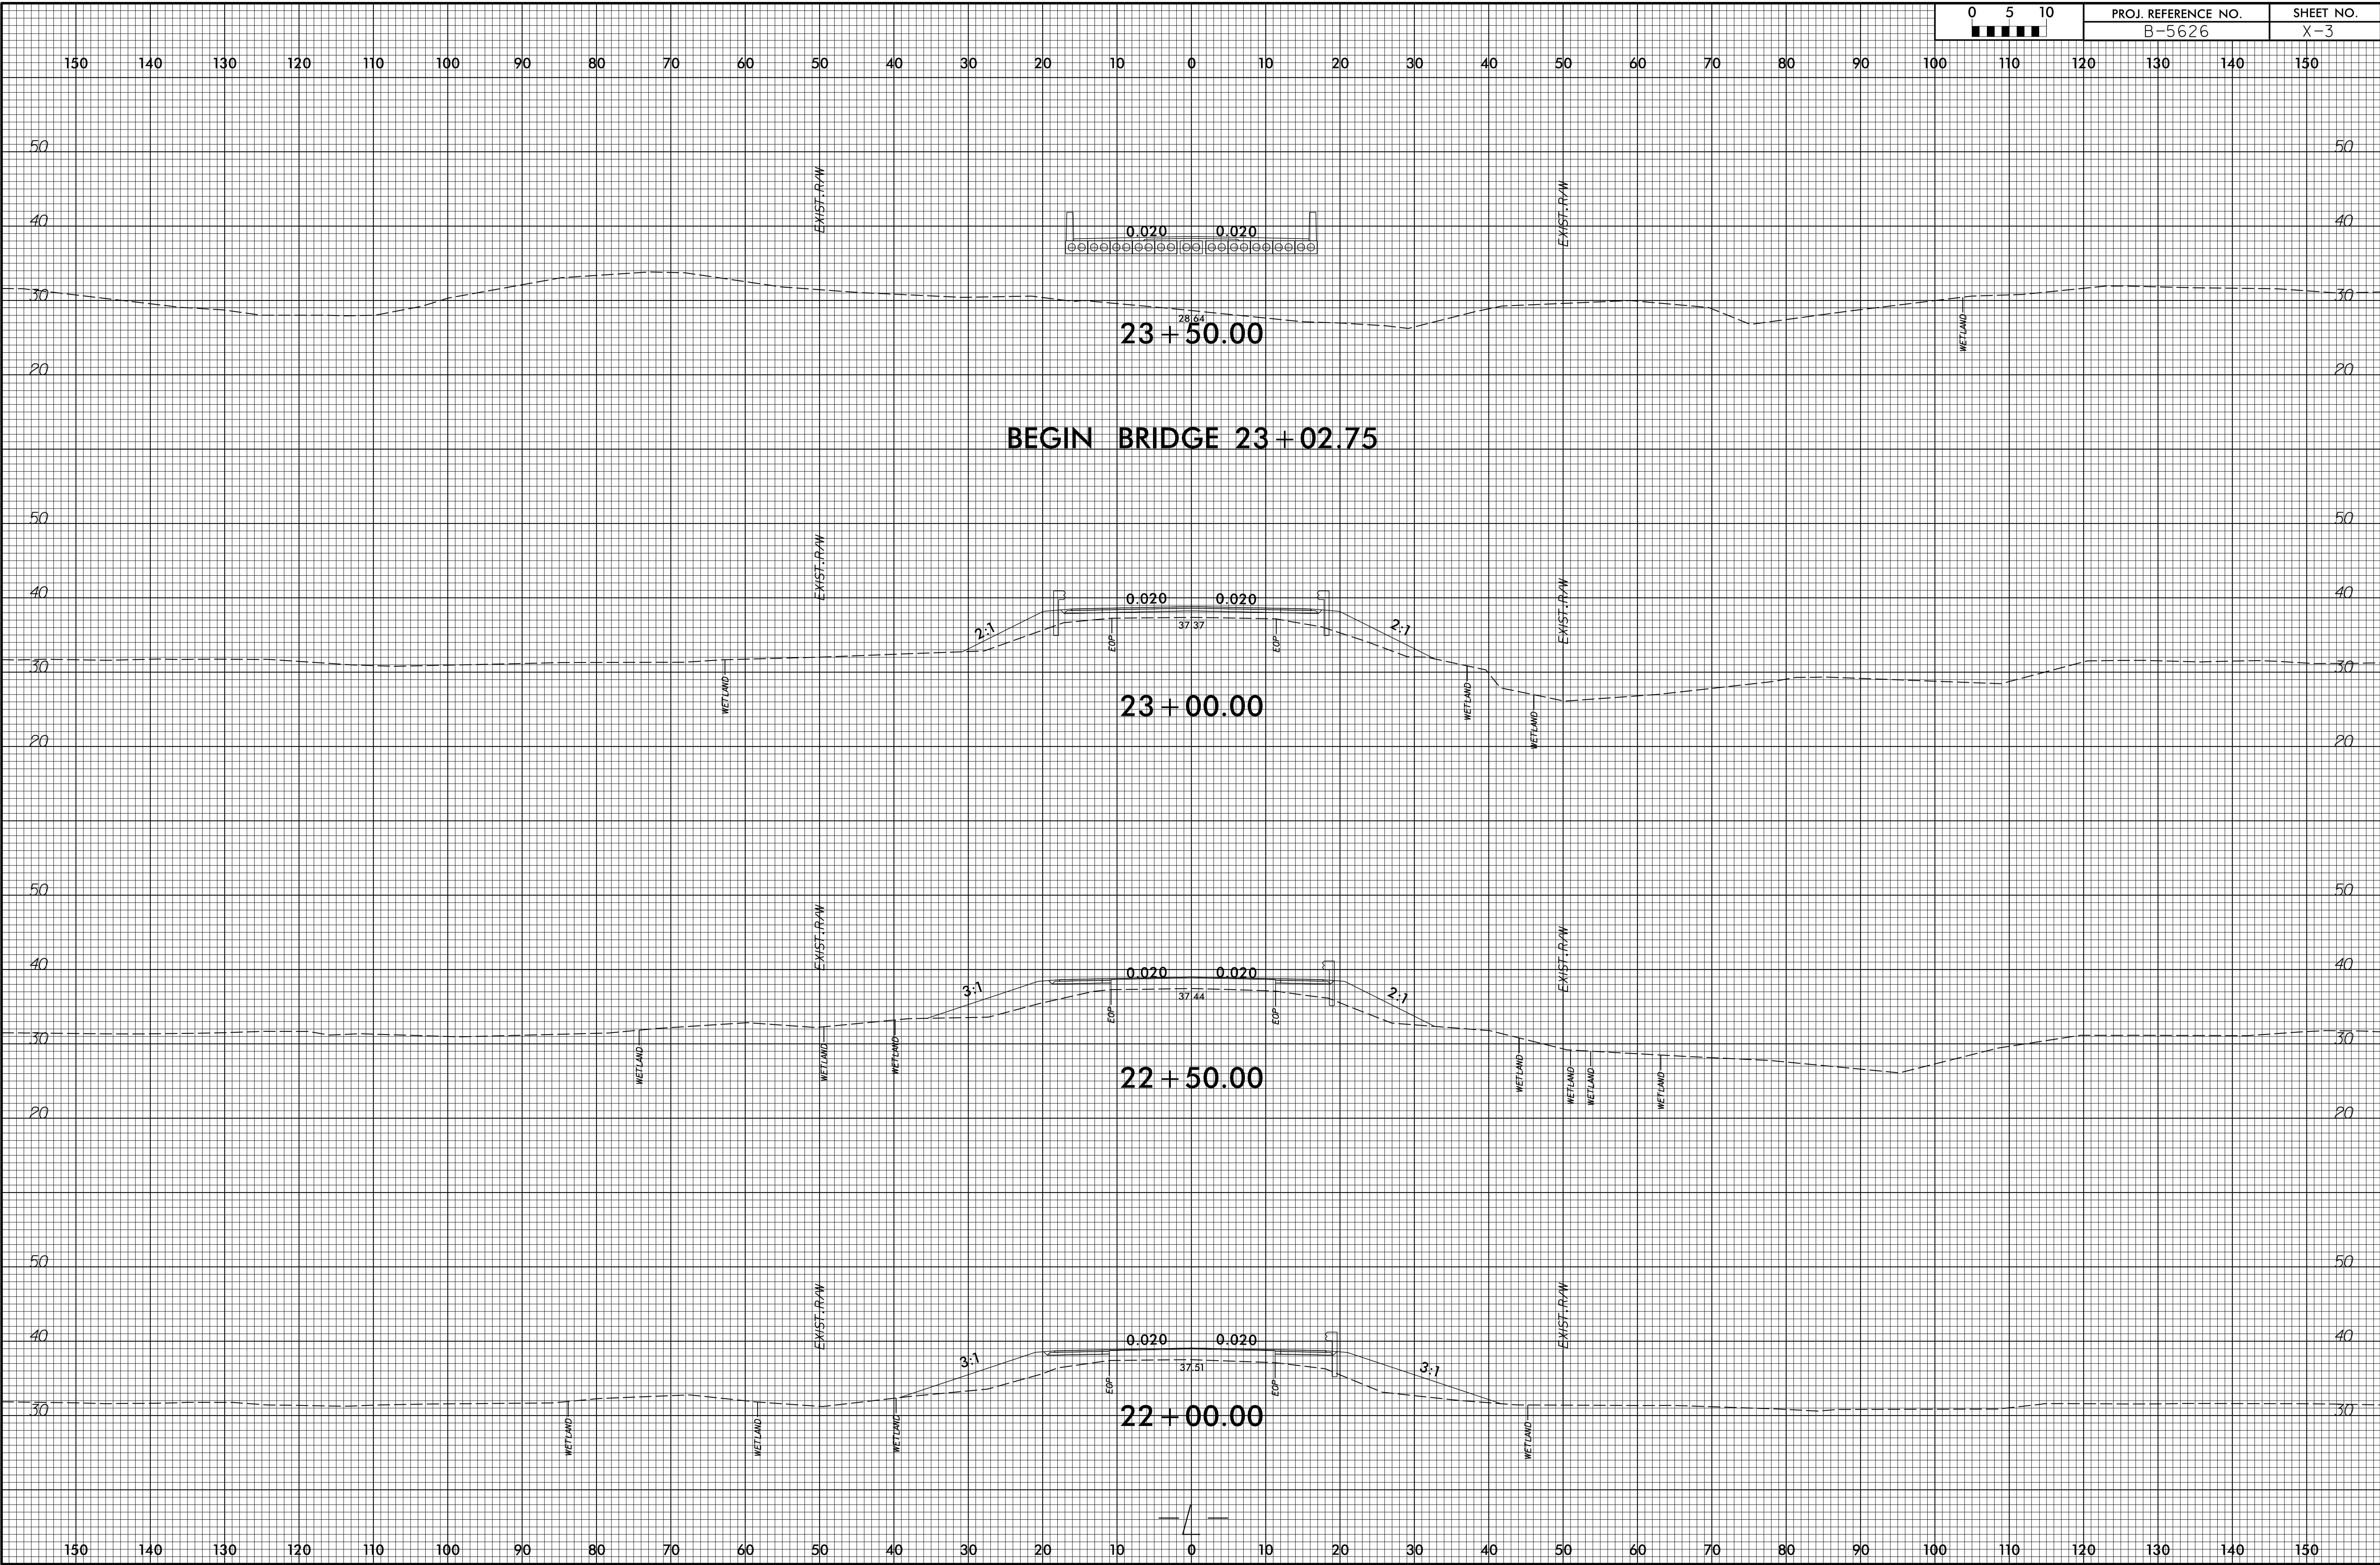


I:\Projects\B-5626\CorridorModeling\B-5626\_rdy\_XPL\_L.dgn

6/23/16

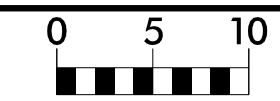


PROJ. REFERENCE NO.  
B-5626



SHEET NO.  
X-4

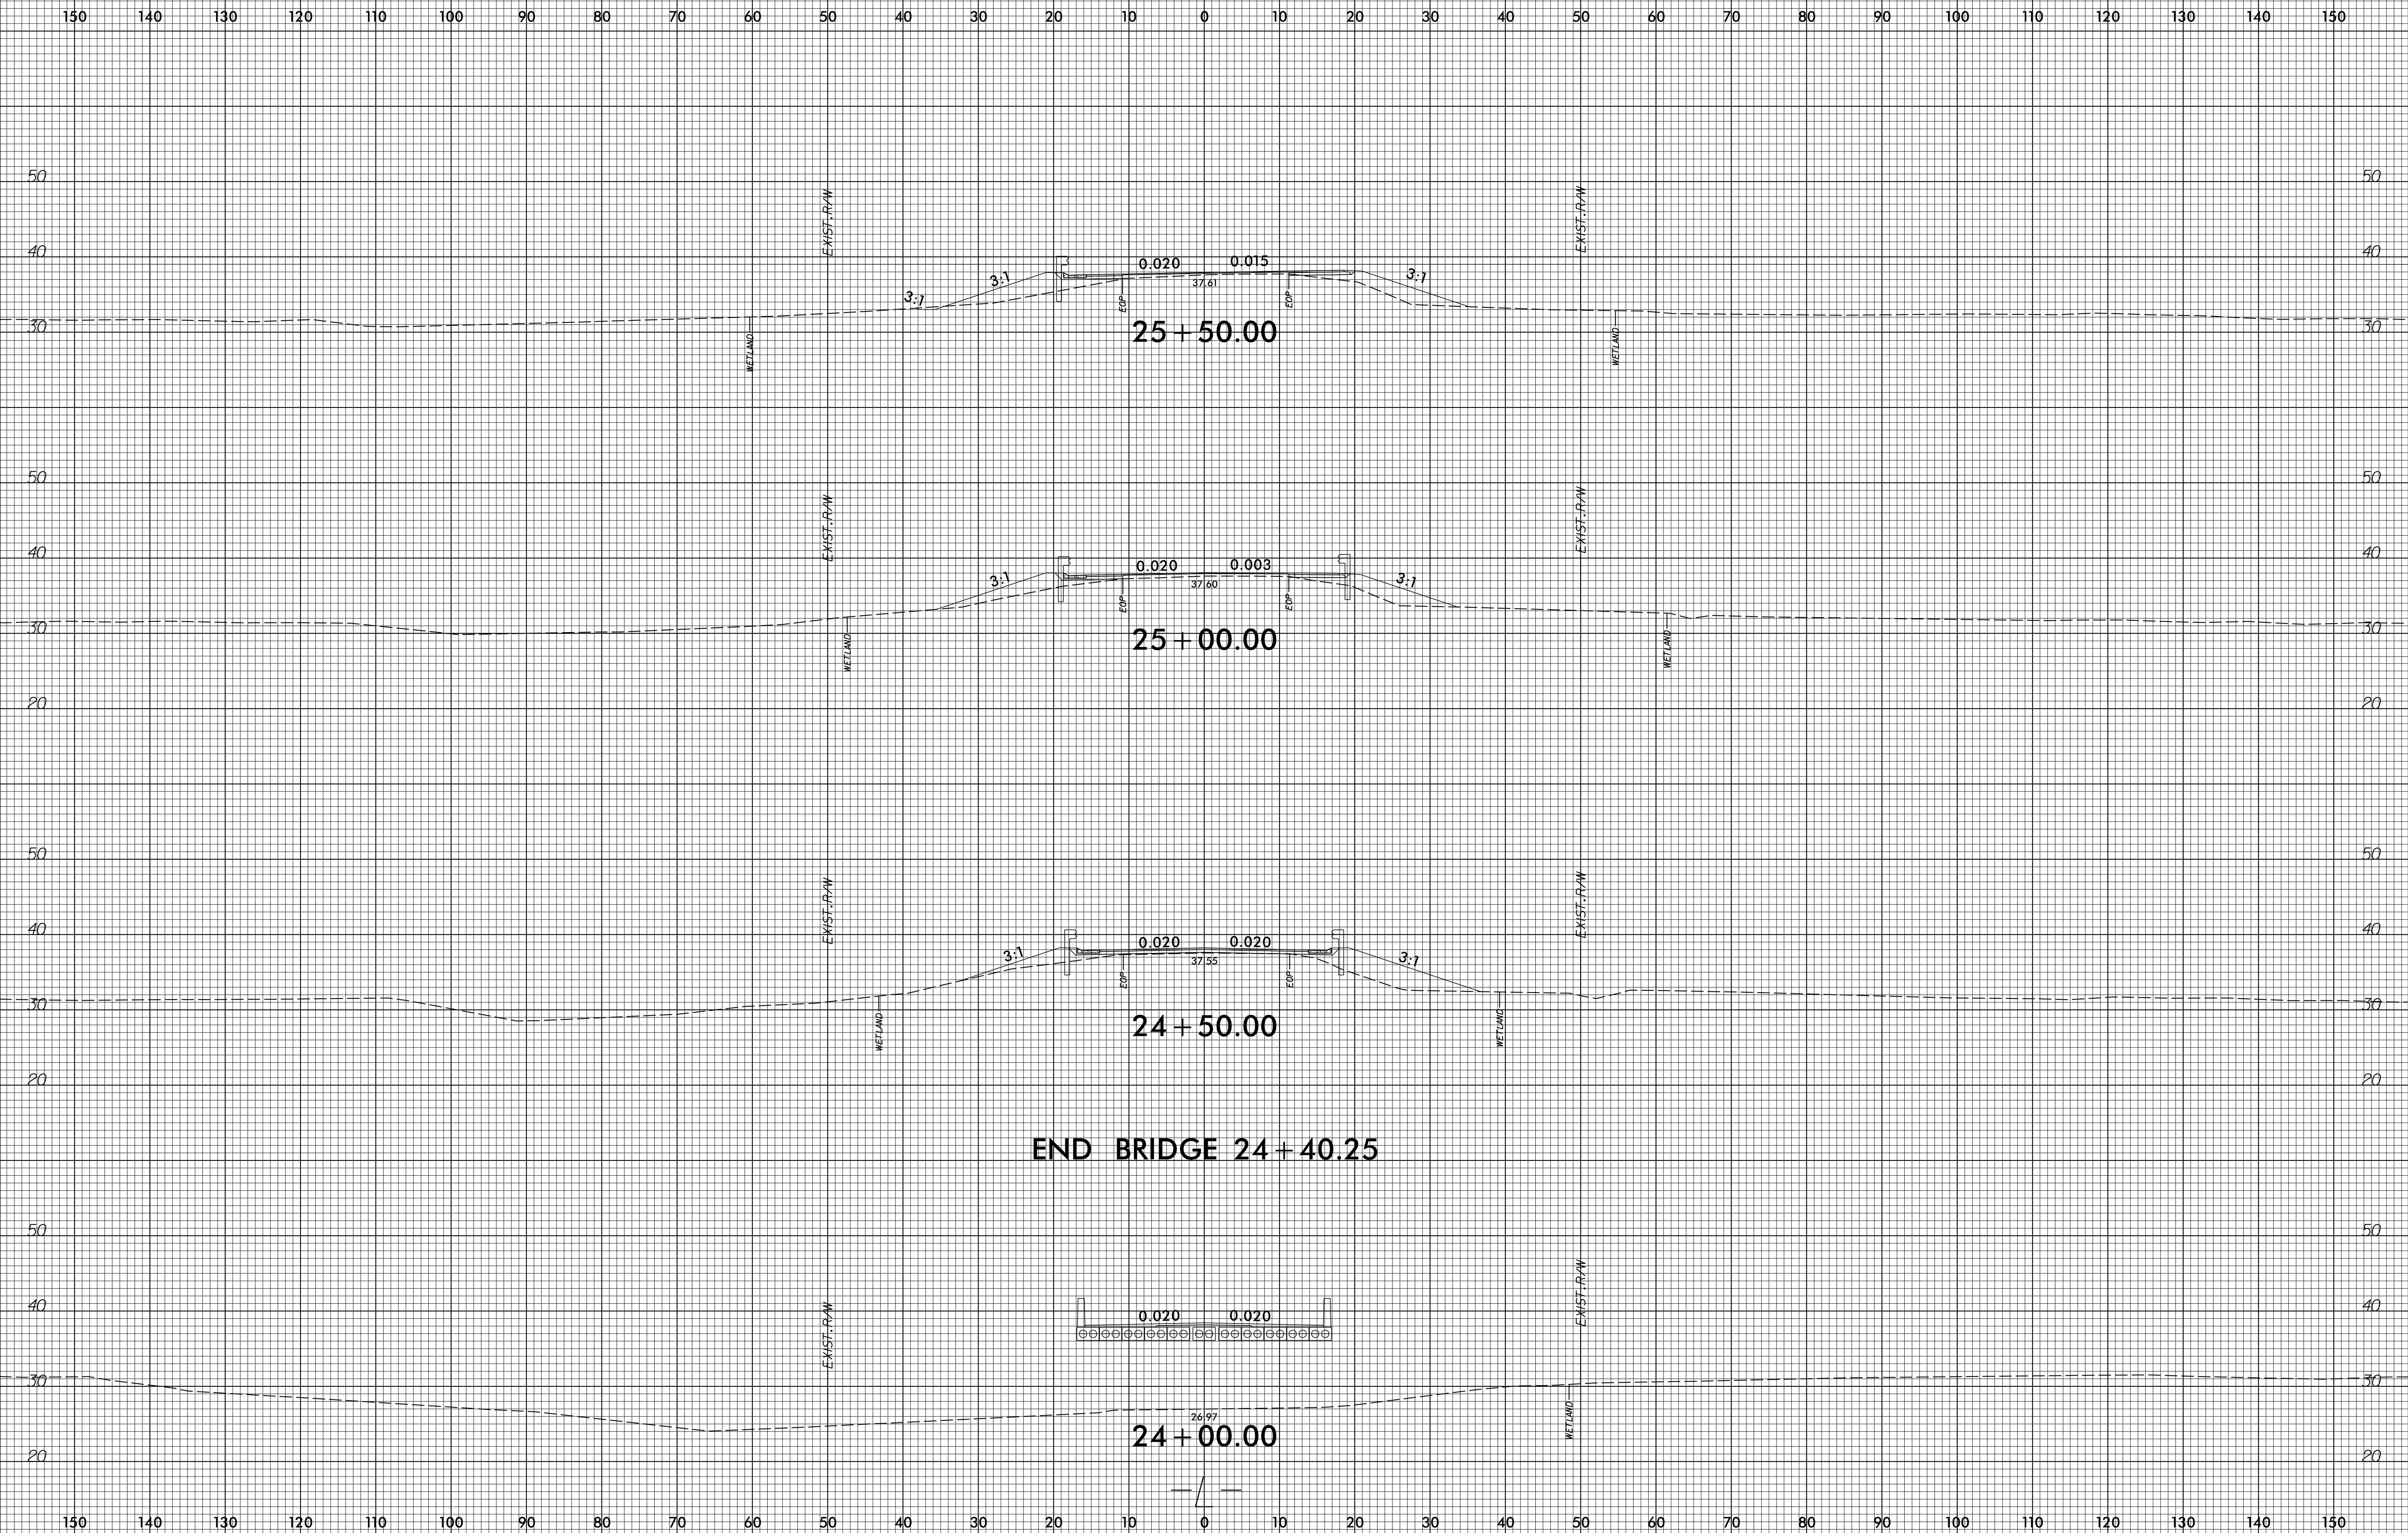


END BRIDGE 24 + 40.25

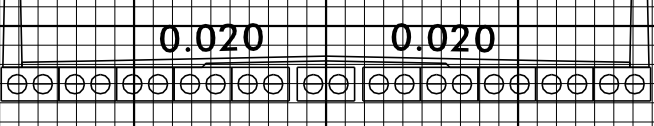

I:\Projects\B-5626\CorridorModeling\B-5626\_rdy\_XPL\_L.dgn  
 6/23/16

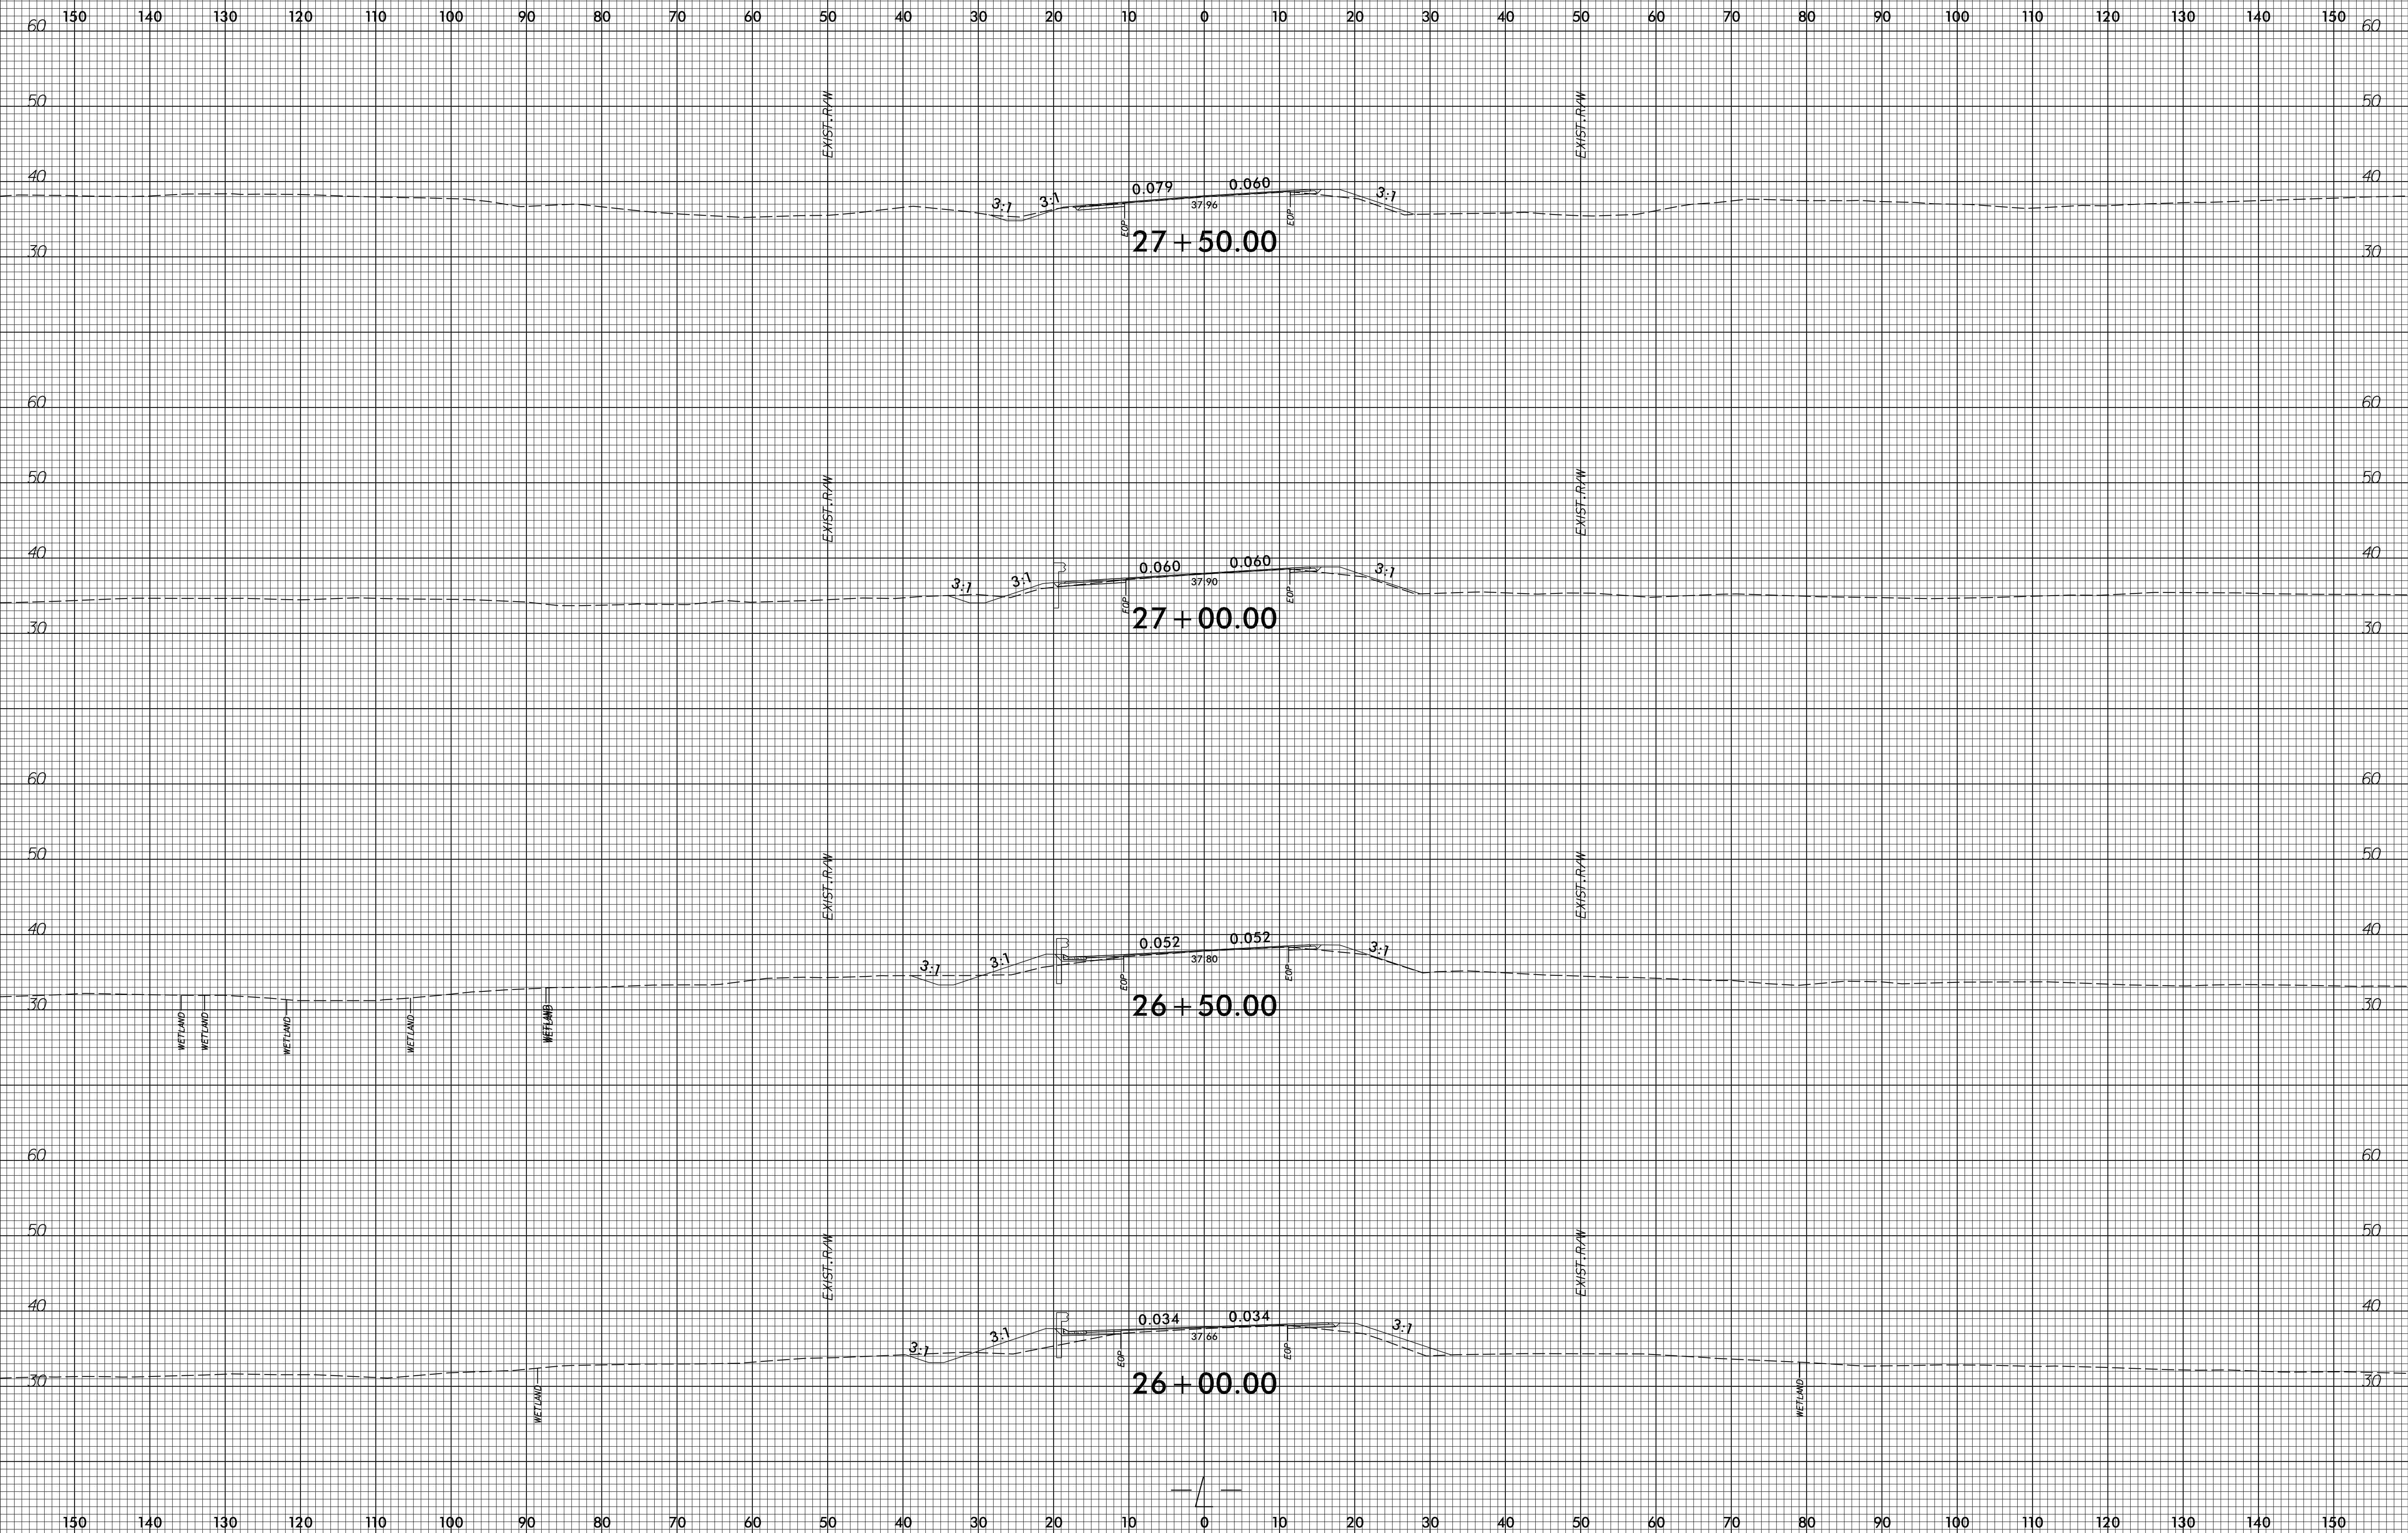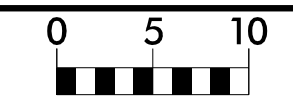


6/23/16

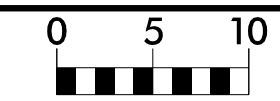

PROJ. REFERENCE NO.
B-5626

SHEET NO.
X-6


150 140 130 120 110 100 90 80 70 60 50 40 30 20 10 0 10 20 30 40 50 60 70 80 90 100 110 120 130 140 150

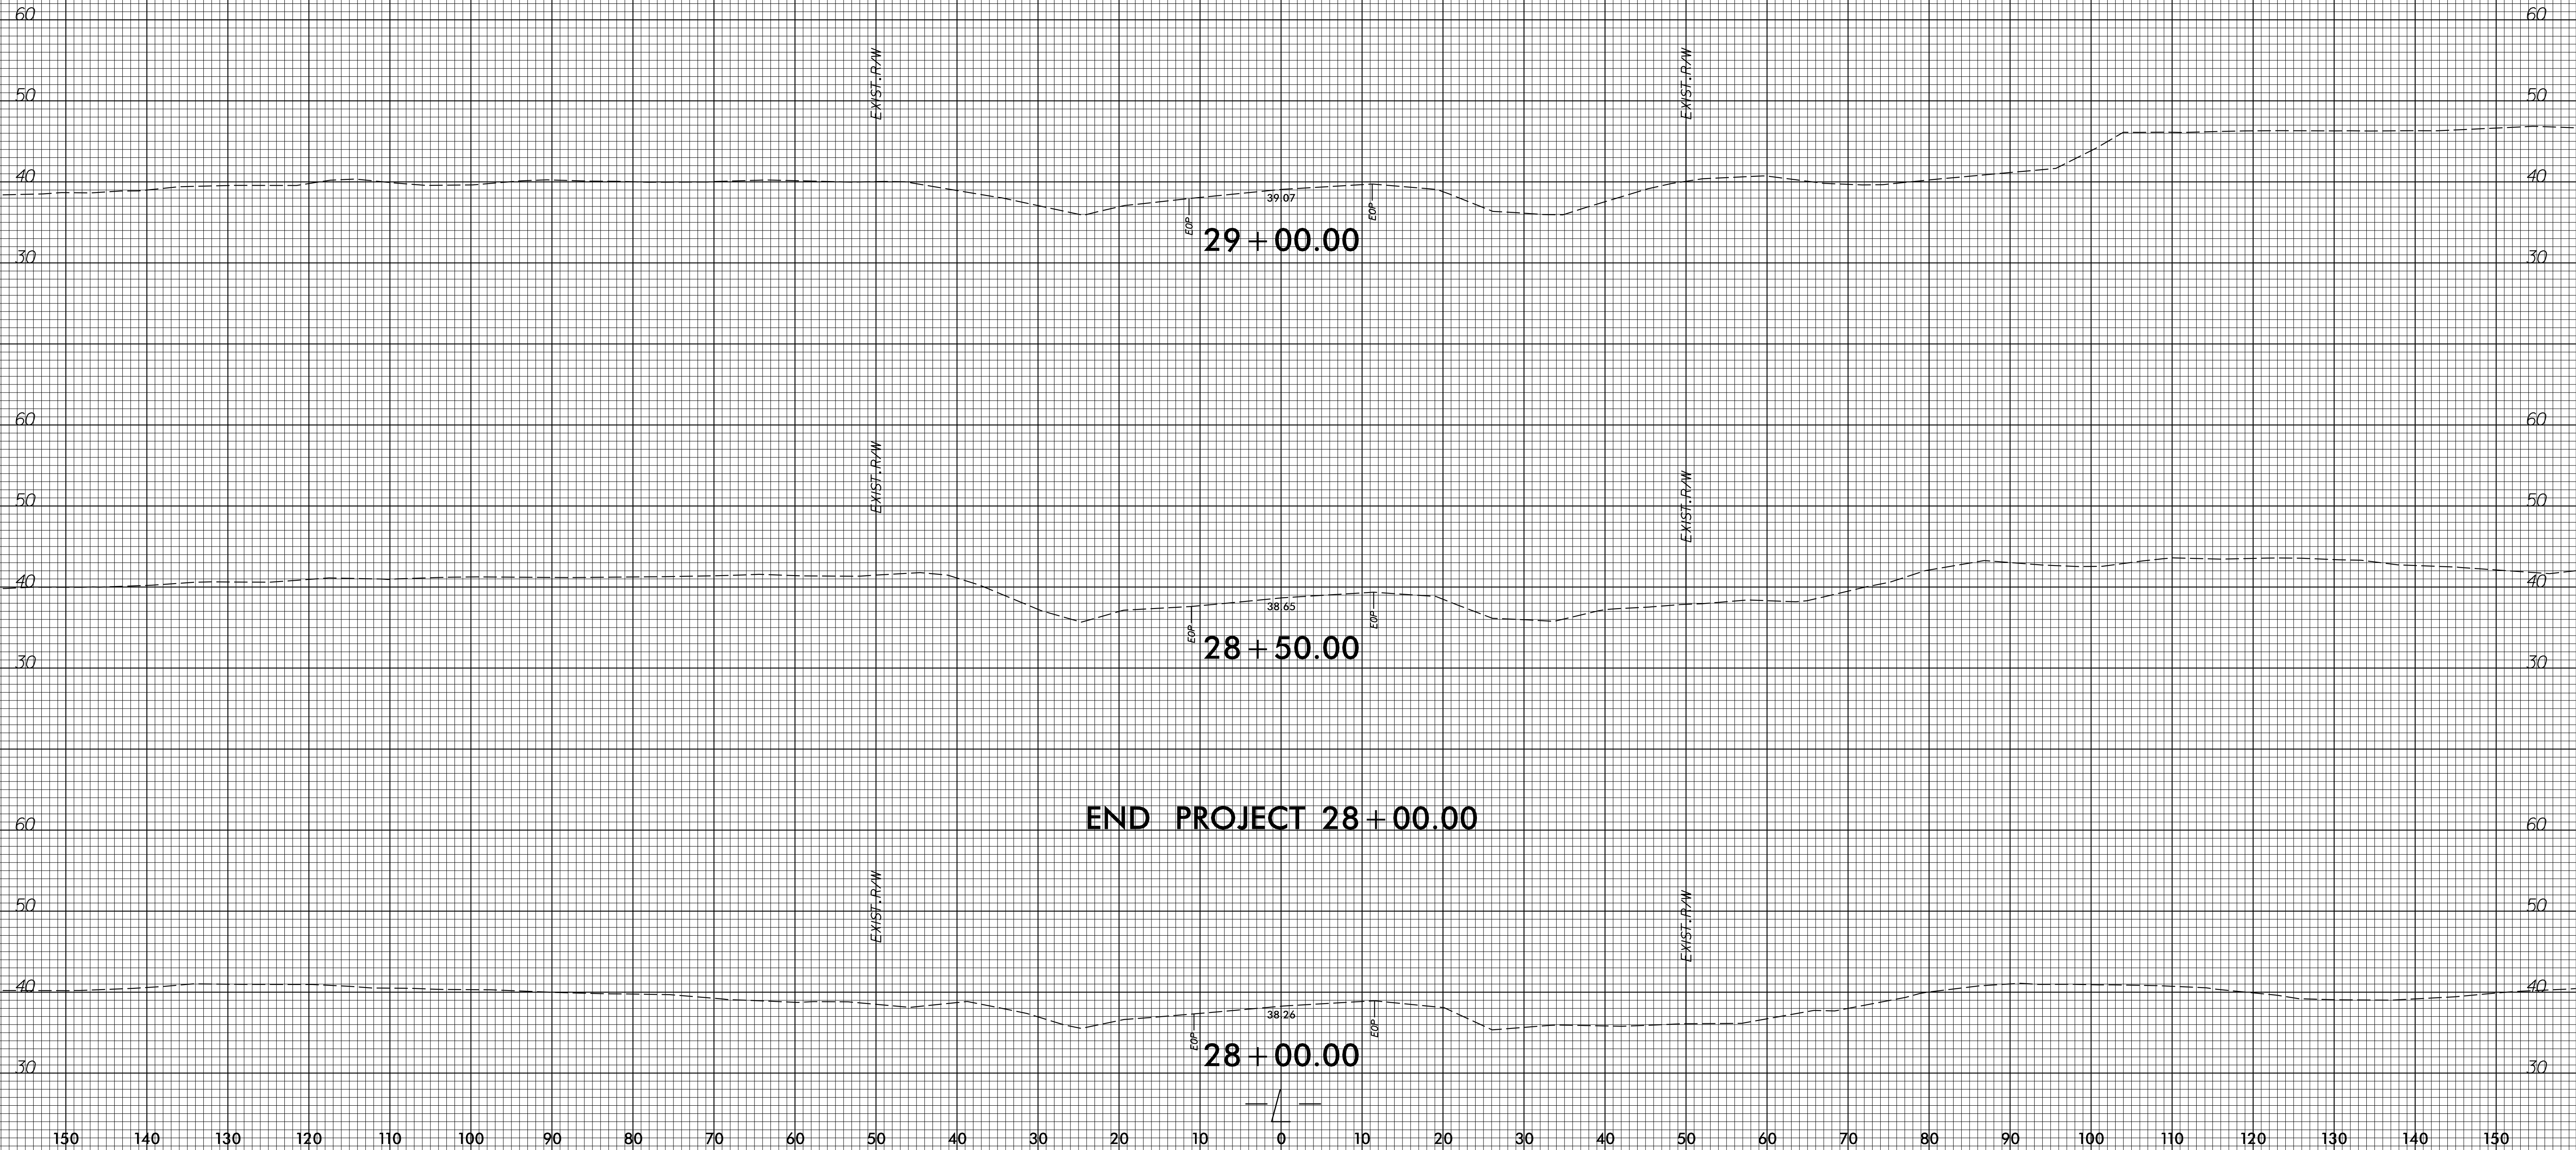

END PROJECT 28+00.00

I:\Projects\B-5626\CorridorModeling\B-5626\_rdy\_XPL\_L.dgn

6/23/16

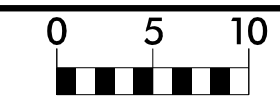

PROJ. REFERENCE NO.  
B-5626

SHEET NO.  
X-7

150 140 130 120 110 100 90 80 70 60 50 40 30 20 10 0 10 20 30 40 50 60 70 80 90 100 110 120 130 140 150

40

40

48.63  
**22 + 25.00**

40

40

48.49  
**22 + 00.00**

40

40

48.34  
**21 + 75.00**

40

40

48.24  
**21 + 56.00**

40

40

48.20  
**21 + 50.00**


-L DET-

150 140 130 120 110 100 90 80 70 60 50 40 30 20 10 0 10 20 30 40 50 60 70 80 90 100 110 120 130 140 150

5:04:04 PM  
C:\Users\jguy\Corridor-Modeling\B-5626\_rdy\_XPL\_L\_DET.dgn  
000278



6/23/16

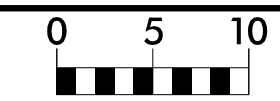

PROJ. REFERENCE NO.  
B-5626

SHEET NO.  
X-8

150 140 130 120 110 100 90 80 70 60 50 40 30 20 10 0 10 20 30 40 50 60 70 80 90 100 110 120 130 140 150

40

40

48.94  
**11 + 00.00**

40

40

48.94  
**10 + 99.00**

40

40

49.08  
**10 + 75.00**

40

40

49.20  
**10 + 50.00**

40

40

49.33  
**10 + 25.00**

-Y DET-

150 140 130 120 110 100 90 80 70 60 50 40 30 20 10 0 10 20 30 40 50 60 70 80 90 100 110 120 130 140 150

5:04:05 PM  
C:\Users\jguy\Corridor-Modeling\B-5626\_rdy\_XPL\_Y\_DET.dgn  
000278