


PLAN OF SPAN B

FOR INTERMEDIATE STEEL DIAPHRAGM DETAILS, SEE "INTERMEDIATE STEEL DIAPHRAGM" SHEET.

PROJECT NO. BR-0017
 DUPLIN COUNTY
 STATION: 18+27.00 -L-

SHEET 2 OF 2

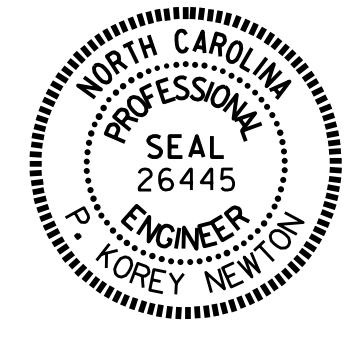

STATE OF NORTH CAROLINA
 DEPARTMENT OF TRANSPORTATION
 RALEIGH
 SUPERSTRUCTURE
 PLAN OF SPANS

DRAWN BY: O. T. NGUYEN DATE: 1/2021
 CHECKED BY: M.K. BEARD DATE: 2/2021
 DESIGN ENGINEER OF RECORD: P. BRYANT DATE: 3/1/21

DOCUMENT NOT CONSIDERED
 FINAL UNLESS ALL
 SIGNATURES COMPLETED

REVISIONS						SHEET NO.
NO.	BY:	DATE:	NO.	BY:	DATE:	S-8
1			3			TOTAL SHEETS
2			4			28