


STATE	PROJECT NO.	SHEET NO.	TOTAL SHEETS
N.C.	1-5905	4	
WBS NO.		45888.3.GV1	

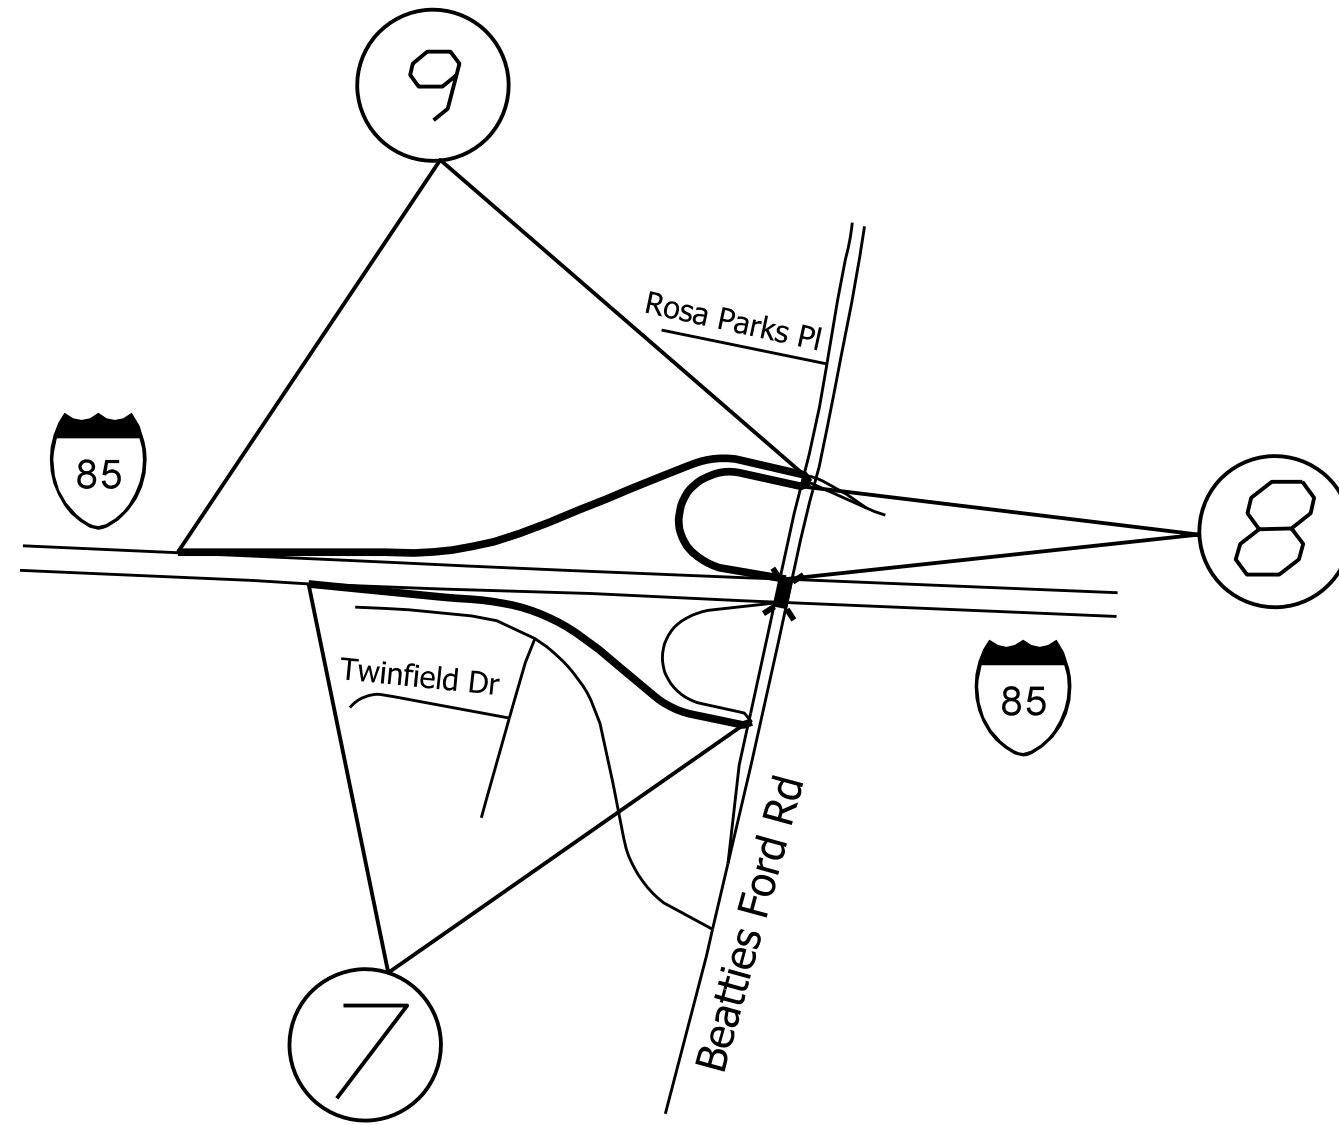

MAPS

DESCRIPTION

#7 NB OFF RAMP

FROM PHYSICAL GORE TO TOP OF RAMP AT BEATTIES FORD RD

#8 SB LOOP OFF RAMP

FROM PHYSICAL GORE TO TOP OF LOOP RAMP AT BEATTIES FORD RD.

#9 SB ON RAMP

FROM TOP OF RAMP AT BEATTIES FORD RD TO PHYSICAL GORE

1-5905 I-85 PAVEMENT PRESERVATION MECKLENBURG COUNTY			
SCALE	-NA-		REVISIONS
DATE	3/19		
DWG. BY	JME		
DESIGN BY	JME		
APPROVED			