

CMS 1	
MESSAGE NO. 1	MESSAGE NO. 2
EXIT 39 CLOSED AHEAD	DETOUR VIA EXIT 37
CHANGEABLE MESSAGE SIGN	

CMS 2	
MESSAGE NO. 1	MESSAGE NO. 2
EXIT 39 CLOSED AHEAD	FOLLOW DETOUR 1 MILE
CHANGEABLE MESSAGE SIGN	

- NOTES:
1. PLACE CMS 2 1 MILE FROM EXIT 39.
 2. PLACE CMS 1 0.25 MILE FROM CMS 2.


NOT TO SCALE

APPROVED: *Kenneth C. Thornwell Jr., P.E.*
 DATE: 1/8/2020

DocuSigned by:
 Kenneth C. Thornwell Jr., P.E.
 1E091EF27373405

SEAL
 044089
 ENGINEER
 KENNETH C. THORNWELL JR., P.E.

DOCUMENT NOT CONSIDERED FINAL
 UNLESS ALL SIGNATURES COMPLETED

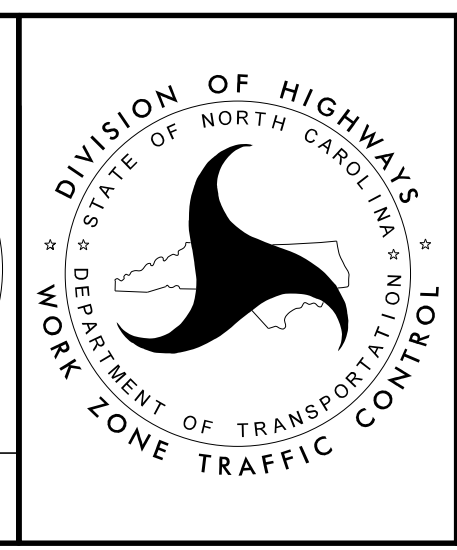

**OFF-SITE
 DETOUR**

**I-85 SOUTH
 RAMP - MAP 18**

I:\8\2020\1\8\2020\dfsroot\01NPrj\Store\Div\Proj\Division\5905\TrafficControl\TCP\DCNN\I-5905_TC_TMP-9_I85Ramp-Detour.dgn
 User: jdbeaver1