


PAVEMENT MARKING SCHEDULE

THERMOPLASTIC MARKING LINES

- | | |
|--|---|
| TA - WHITE EDGELINE (4'.90 MIL) | TU - WHITE DIAGONAL (12'.90 MIL) |
| TB - YELLOW EDGELINE (4'.90 MIL) | TV - YELLOW DIAGONAL (12'.90 MIL) |
| TC - 10FT. WHITE SKIP (4'.90 MIL) | TI - WHITE LINE, RR X (16'.90 MIL) |
| TD - 3FT.-9FT./SP WHITE MINISKIP (4'.90 MIL) | T2 - WHITE STOPBAR (24'.90 MIL) |
| TE - WHITE SOLID LANE LINE (4'.90 MIL) | T3 - WHITE CROSSWALK LINE (24'.90 MIL) |
| TF - 10FT. YELLOW SKIP (4'.90 MIL) | T4 - WHITE RUMBLE STRIP (4'.240 MIL) |
| TH - YELLOW SINGLE CENTER (4'.90 MIL) | T5 - YELLOW RUMBLE STRIP (4'.240 MIL) |
| TI - YELLOW DOUBLE CENTER (4'.90 MIL) | T6 - WHITE EDGELINE (16'.90 MIL) |
| TJ - 10FT. WHITE SKIP (6'.90 MIL) | TT - YELLOW EDGELINE (16'.90 MIL) |
| TK - 3FT.-9FT./SP WHITE MINISKIP (6'.90 MIL) | T8 - 2FT.-6FT./SP WHITE MINISKIP (4'.90 MIL) |
| TL - WHITE SOLID LANE LINE (16'.90 MIL) | T9 - 2FT.-6FT./SP YELLOW MINISKIP (4'.90 MIL) |
| TM - 10FT. YELLOW SKIP (6'.90 MIL) | T10 - 3FT.-3FT./SP WHITE MINISKIP (12'.90 MIL) |
| TN - WHITE GORELINE (8'.90 MIL) | T11 - 2FT.-6FT./SP WHITE MINISKIP (6'.90 MIL) |
| TO - WHITE DIAGONAL (8'.90 MIL) | T12 - 2FT.-6FT./SP YELLOW MINISKIP (6'.90 MIL) |
| TP - YELLOW DIAGONAL (8'.90 MIL) | T13 - 3FT.-9FT./SP WHITE MINISKIP (8'.90 MIL) |
| TQ - WHITE CROSSWALK LINE (8'.90 MIL) | T14 - 3FT.-9FT./SP WHITE MINISKIP (12'.90 MIL) |
| TR - WHITE SOLID LANE LINE (8'.90 MIL) | T15 - YELLOW SINGLE CENTER (6'.90 MIL) |
| TS - WHITE GORELINE (12'.90 MIL) | T16 - YELLOW DOUBLE CENTER (6'.90 MIL) |
| TT - WHITE SOLID LANE LINE (12'.90 MIL) | T17 - 3FT.-3FT./SP WHITE MINISKIP ENTRANCE LINE (8'.90 MIL) |

THERMOPLASTIC MARKING SYMBOLS

- | | |
|--|--|
| UA - LEFT TURN ARROW (90 MIL) | UU - FISH-HOOK STRAIGHT ARROW (90 MIL) |
| UB - RIGHT TURN ARROW (90 MIL) | UV - FISH-HOOK LEFT/STRAIGHT ARROW (90 MIL) |
| UC - STRAIGHT ARROW (90 MIL) | UW - FISH-HOOK RIGHT/STRAIGHT ARROW (90 MIL) |
| UD - COMBO. LEFT/STRAIGHT ARROW (90 MIL) | UX - FISH-HOOK LEFT/RIGHT ARROW (90 MIL) |
| UE - COMBO. RIGHT/STRAIGHT ARROW (90 MIL) | UY - FISH-HOOK LEFT/RIGHT/STRAIGHT ARROW (90 MIL) |
| UF - COMBO. LEFT/RIGHT ARROW (90 MIL) | UZ - FISH-HOOK W/CIRCLE STRAIGHT ARROW (90 MIL) |
| UG - COMBO. LEFT/RIGHT/STRAIGHT ARROW (90 MIL) | |
| UH - HANDICAP PARKING (90 MIL) | YA - FISH-HOOK W/CIRCLE LEFT ARROW (90 MIL) |
| UI - ALPHANUMERIC CHAR. (90 MIL) | YB - FISH-HOOK W/CIRCLE LEFT/STRAIGHT ARROW (90 MIL) |
| UJ - BICYCLE SYMBOL (90 MIL) | YC - FISH-HOOK W/CIRCLE LEFT/RIGHT/STRAIGHT ARROW (90 MIL) |
| UK - BICYCLE STRAIGHT ARROW (90 MIL) | YD - COMBO. LEFT/U-TURN ARROW (90 MIL) |
| UL - BICYCLE CHAR. (90 MIL) | MA - PERMANENT RAISED MARKER (YELLOW & YELLOW) |
| UM - 12" YIELD LINE TRIANGLE (90 MIL) | MB - PERMANENT RAISED MARKER (CRYSTAL & RED) |
| UN - 24" YIELD LINE TRIANGLE (90 MIL) | MC - PERMANENT RAISED MARKER (YELLOW & RED) |
| UO - BICYCLE LEFT ARROW (90 MIL) | MD - PERMANENT RAISED MARKER (YELLOW) |
| UP - MERGE ARROW (90 MIL) | ME - SNOWPLOWABLE MARKER (YELLOW & YELLOW) |
| UQ - RAMP ARROW SYMBOL (90 MIL) | MF - SNOWPLOWABLE MARKER (CRYSTAL & RED) |
| UR - SHARROW (90 MIL) | MG - SNOWPLOWABLE MARKER (YELLOW & RED) |
| US - BICYCLE LOOP DETECTOR (90 MIL) | ML - PERMANENT RAISED MARKER (CRYSTAL & CRYSTAL) |
| UT - U-TURN ARROW (90 MIL) | MO - SNOWPLOWABLE MARKER (CRYSTAL & CRYSTAL) |

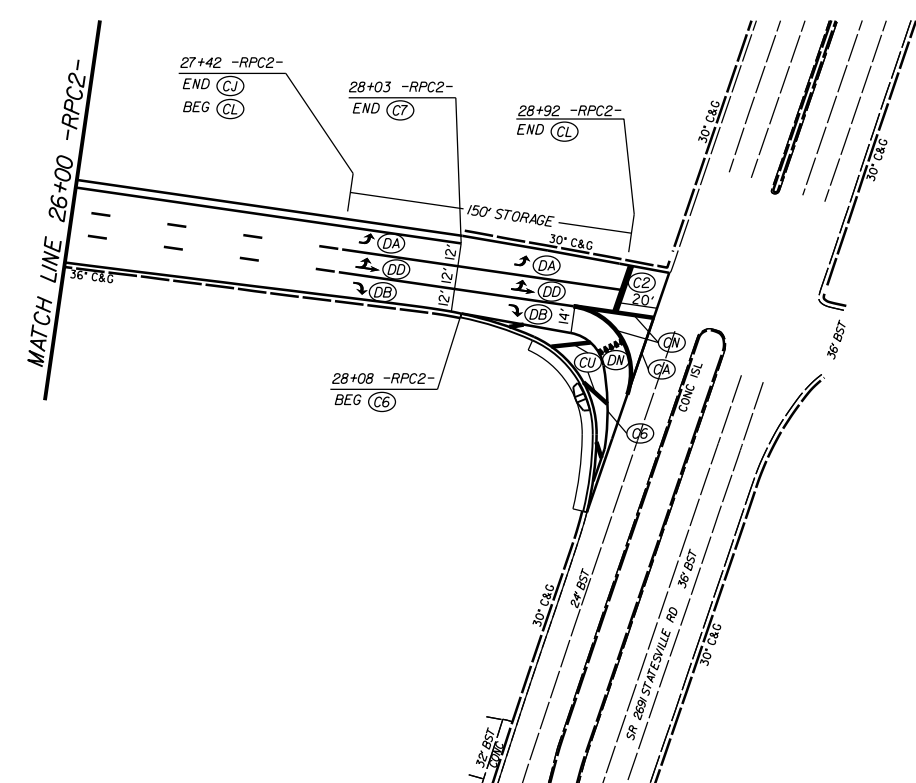

COLD APPLIED PLASTIC MARKING LINES

- | | |
|---------------------------------------|--|
| CA - WHITE EDGELINE (4') | CJ - WHITE DIAGONAL (12') |
| CB - YELLOW EDGELINE (4') | CV - YELLOW DIAGONAL (12') |
| CC - 10FT. WHITE SKIP (4') | C1 - WHITE LINE, RR X (16') |
| CD - 3FT.-9FT./SP WHITE MINISKIP (4') | C2 - WHITE STOPBAR (24') |
| CE - WHITE SOLID LANE LINE (4') | C3 - WHITE CROSSWALK LINE (24') |
| CF - 10FT. YELLOW SKIP (4') | C4 - WHITE RUMBLE STRIP (4') |
| CH - YELLOW SINGLE CENTER (4') | C5 - YELLOW RUMBLE STRIP (4') |
| CI - YELLOW DOUBLE CENTER (4') | C6 - WHITE EDGELINE (6') |
| CJ - 10FT. WHITE SKIP (6') | C7 - YELLOW EDGELINE (6') |
| CK - 3FT.-9FT./SP WHITE MINISKIP (6') | C8 - 2FT.-6FT./SP WHITE MINISKIP (4') |
| CL - WHITE SOLID LANE LINE (6') | C9 - 2FT.-6FT./SP YELLOW MINISKIP (4') |
| CM - 10FT. YELLOW SKIP (6') | C10 - 3FT.-3FT./SP WHITE MINISKIP (12') |
| CN - WHITE GORELINE (8') | C11 - 2FT.-6FT./SP WHITE MINISKIP (6') |
| CO - WHITE DIAGONAL (8') | C12 - 2FT.-6FT./SP YELLOW MINISKIP (6') |
| CP - YELLOW DIAGONAL (8') | C13 - 3FT.-9FT./SP WHITE MINISKIP (8') |
| CQ - WHITE CROSSWALK LINE (8') | C14 - 3FT.-9FT./SP WHITE MINISKIP (12') |
| CR - WHITE SOLID LANE LINE (8') | C15 - YELLOW SINGLE CENTER (6') |
| CS - WHITE GORELINE (12') | C16 - YELLOW DOUBLE CENTER (6') |
| CT - WHITE SOLID LANE LINE (12') | C17 - 3FT.-3FT./SP WHITE MINISKIP ENTRANCE LINE (8') |

COLD APPLIED PLASTIC MARKING SYMBOLS

- | | |
|---------------------------------------|---|
| DA - LEFT TURN ARROW | DJ - FISH-HOOK STRAIGHT ARROW |
| DB - RIGHT TURN ARROW | DV - FISH-HOOK LEFT/STRAIGHT ARROW |
| DC - STRAIGHT ARROW | DW - FISH-HOOK RIGHT/STRAIGHT ARROW |
| DD - COMBO. LEFT/STRAIGHT ARROW | DX - FISH-HOOK LEFT/RIGHT ARROW |
| DE - COMBO. RIGHT/STRAIGHT ARROW | DY - FISH-HOOK LEFT/RIGHT/STRAIGHT ARROW |
| DF - COMBO. LEFT/RIGHT ARROW | DZ - FISH-HOOK W/CIRCLE STRAIGHT ARROW |
| DG - COMBO. LEFT/RIGHT/STRAIGHT ARROW | |
| DH - HANDICAP PARKING | XA - FISH-HOOK W/CIRCLE LEFT ARROW |
| DI - ALPHANUMERIC CHAR. | XB - FISH-HOOK W/CIRCLE LEFT/STRAIGHT ARROW |
| DJ - BICYCLE SYMBOL | XC - FISH-HOOK W/CIRCLE LEFT/RIGHT/STRAIGHT ARROW |
| DK - BICYCLE STRAIGHT ARROW | XD - COMBO. LEFT/U-TURN ARROW |
| DL - BICYCLE CHAR. | |
| DM - 12" YIELD LINE TRIANGLE | |
| DN - 24" YIELD LINE TRIANGLE | |
| DO - BICYCLE LEFT ARROW | |
| DP - MERGE ARROW | |
| DQ - RAMP ARROW SYMBOL | |
| DR - SHARROW | |
| DS - BICYCLE LOOP DETECTOR | |
| DT - U-TURN ARROW | |

NOTES:
 -USE TYPE 2 - PERMANENT HIGH PERFORMANCE TAPE (STANDARD 1205-6)
 -WHITE TAPE SHALL HAVE A CONTRASTING BLACK BORDER

**I-85 PAVEMENT PRESERVATION
MECKLENBURG COUNTY**

SCALE	1"=50'		REVISIONS
DATE	1-2020		
DWG. BY	TBL		
DESIGN BY	TBL		
APPROVED	JHE		