



75 70 65 60 55 50 45 40 35 30 25 20 15 10 5 0 5 10 15 20 25 30 35 40 45 50 55 60 65 70 75

720


720

715

715

710

710

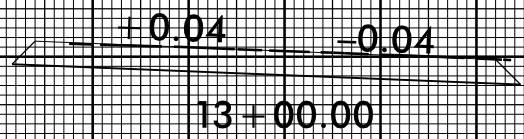

720


720

715

715

710

710

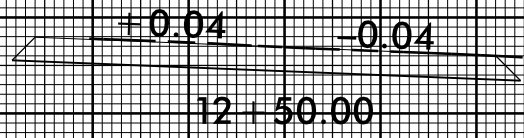


715

715

710

710

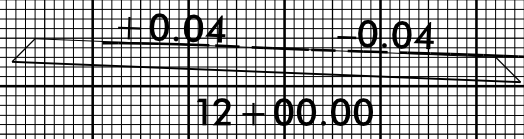


715

715

710

710

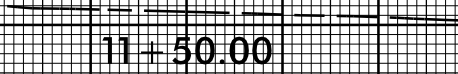

-RPCI-


75 70 65 60 55 50 45 40 35 30 25 20 15 10 5 0 5 10 15 20 25 30 35 40 45 50 55 60 65 70 75



75 70 65 60 55 50 45 40 35 30 25 20 15 10 5 0 5 10 15 20 25 30 35 40 45 50 55 60 65 70 75

730 730


725 725

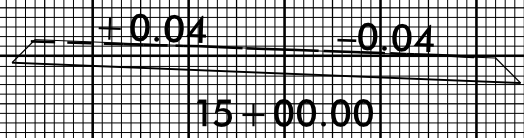

720 720

730 730


725 725

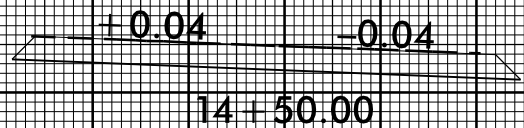

720 720

725 725


720 720

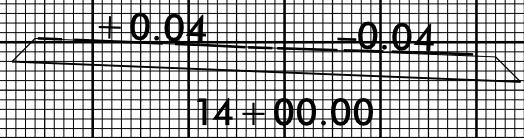

715 715

725 725

720 720

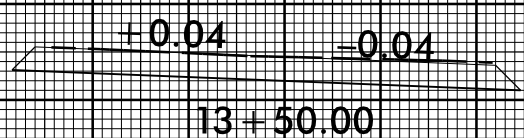

715 715


-RPCI-

75 70 65 60 55 50 45 40 35 30 25 20 15 10 5 0 5 10 15 20 25 30 35 40 45 50 55 60 65 70 75

05-FEB-2020 15:04  
S:\DDC\DDC\Projects\I-5905\_Statesville Ave.\I-85 off ramp\XSC\I-5905\_Statesville Ave.\I-85\_RPCI.xpl.dgn  
tblowder At DIV10-31432




75 70 65 60 55 50 45 40 35 30 25 20 15 10 5 0 5 10 15 20 25 30 35 40 45 50 55 60 65 70 75

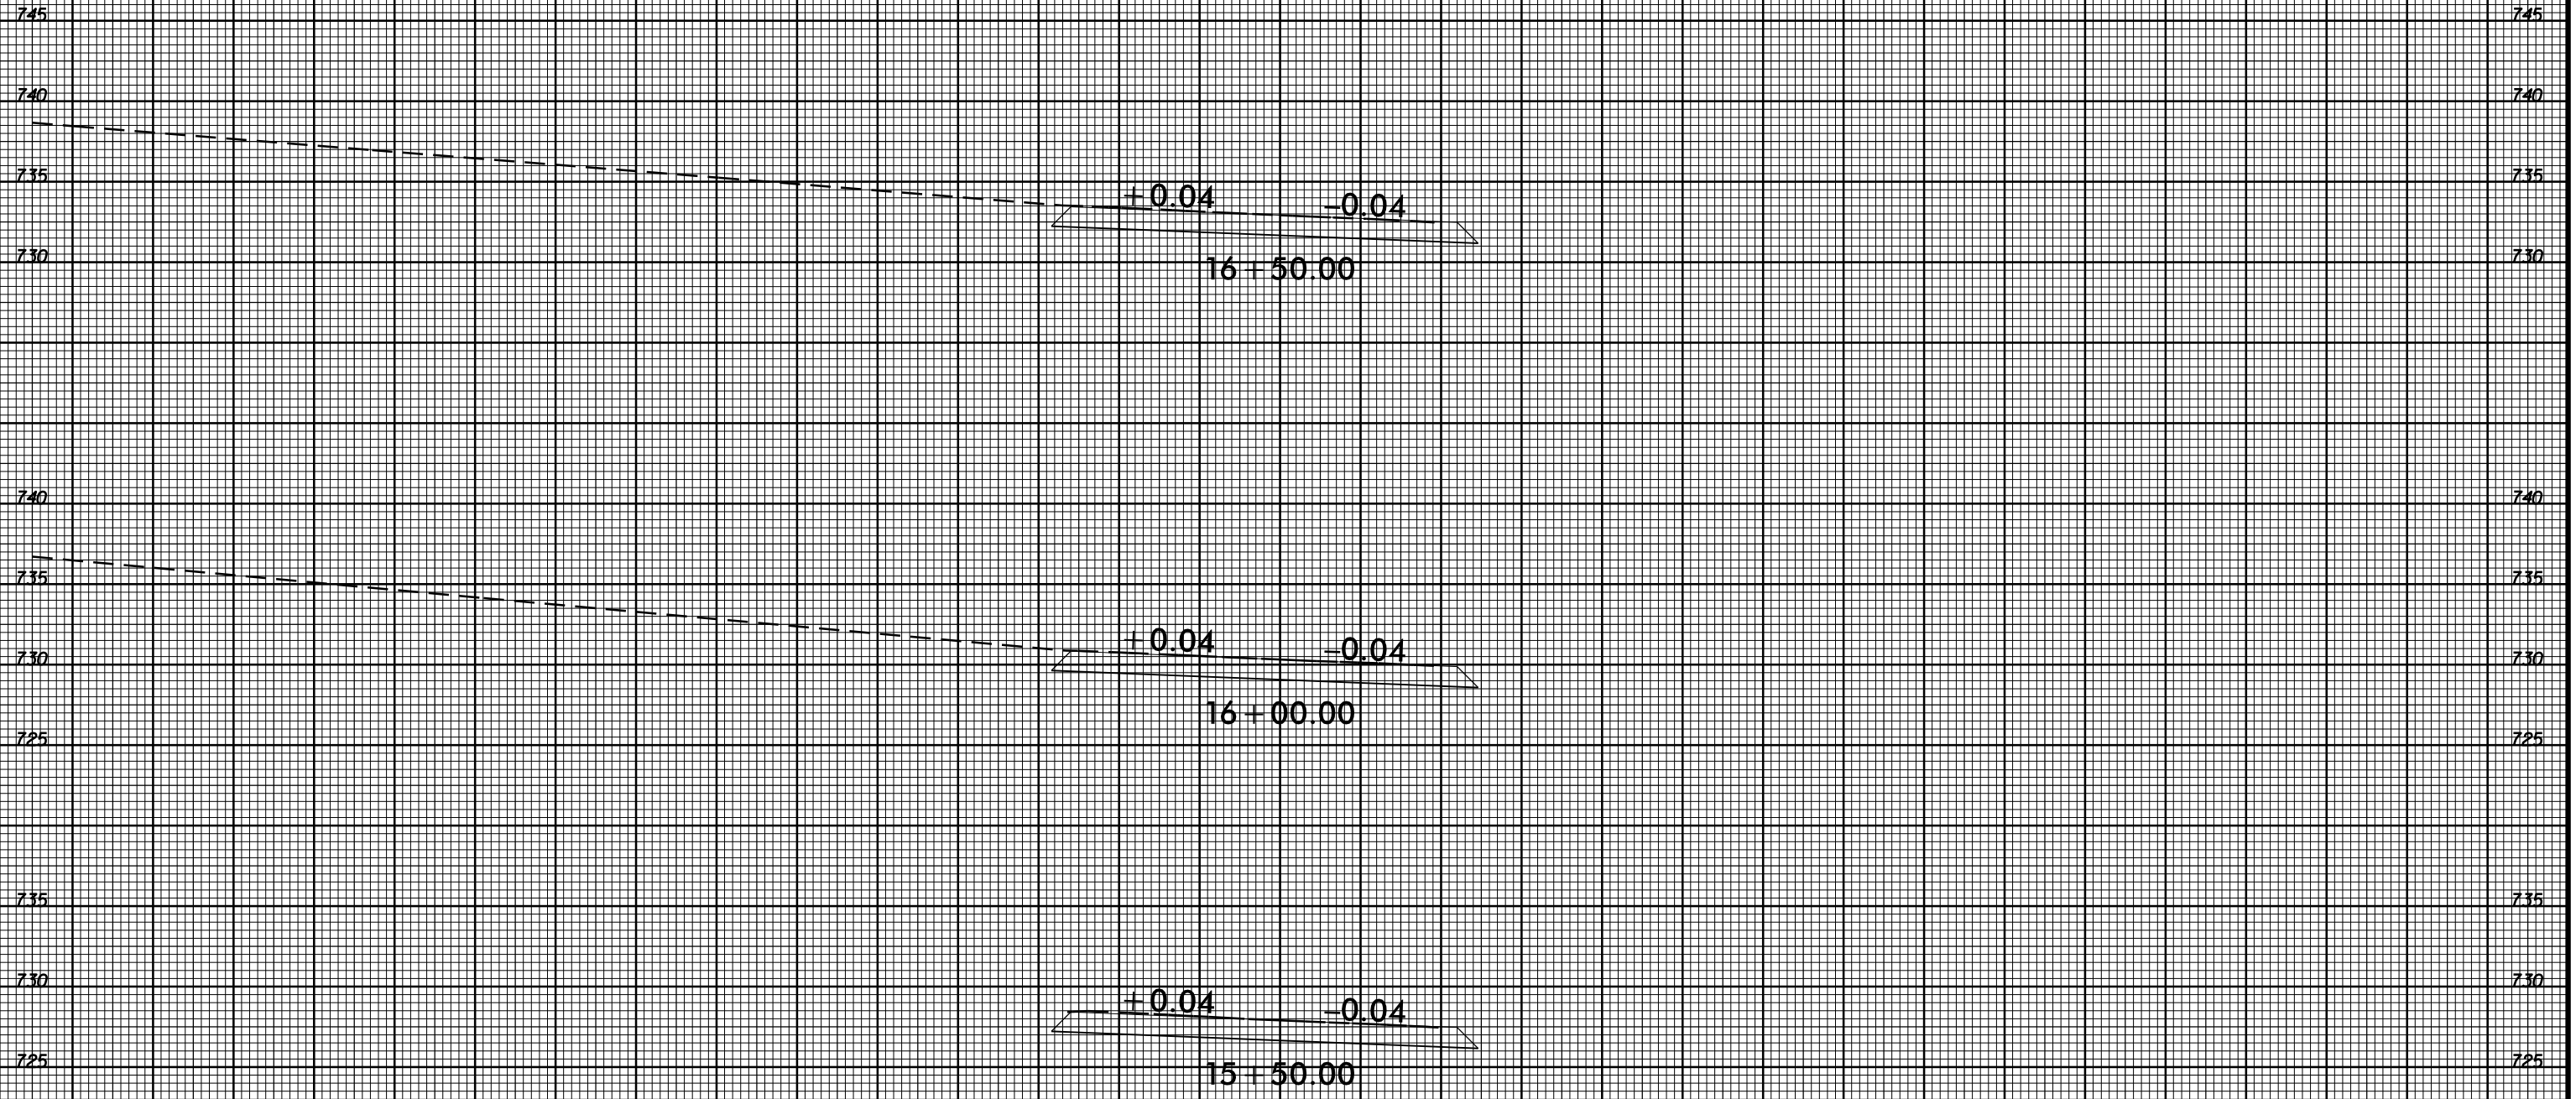

-RPCI-

75 70 65 60 55 50 45 40 35 30 25 20 15 10 5 0 5 10 15 20 25 30 35 40 45 50 55 60 65 70 75

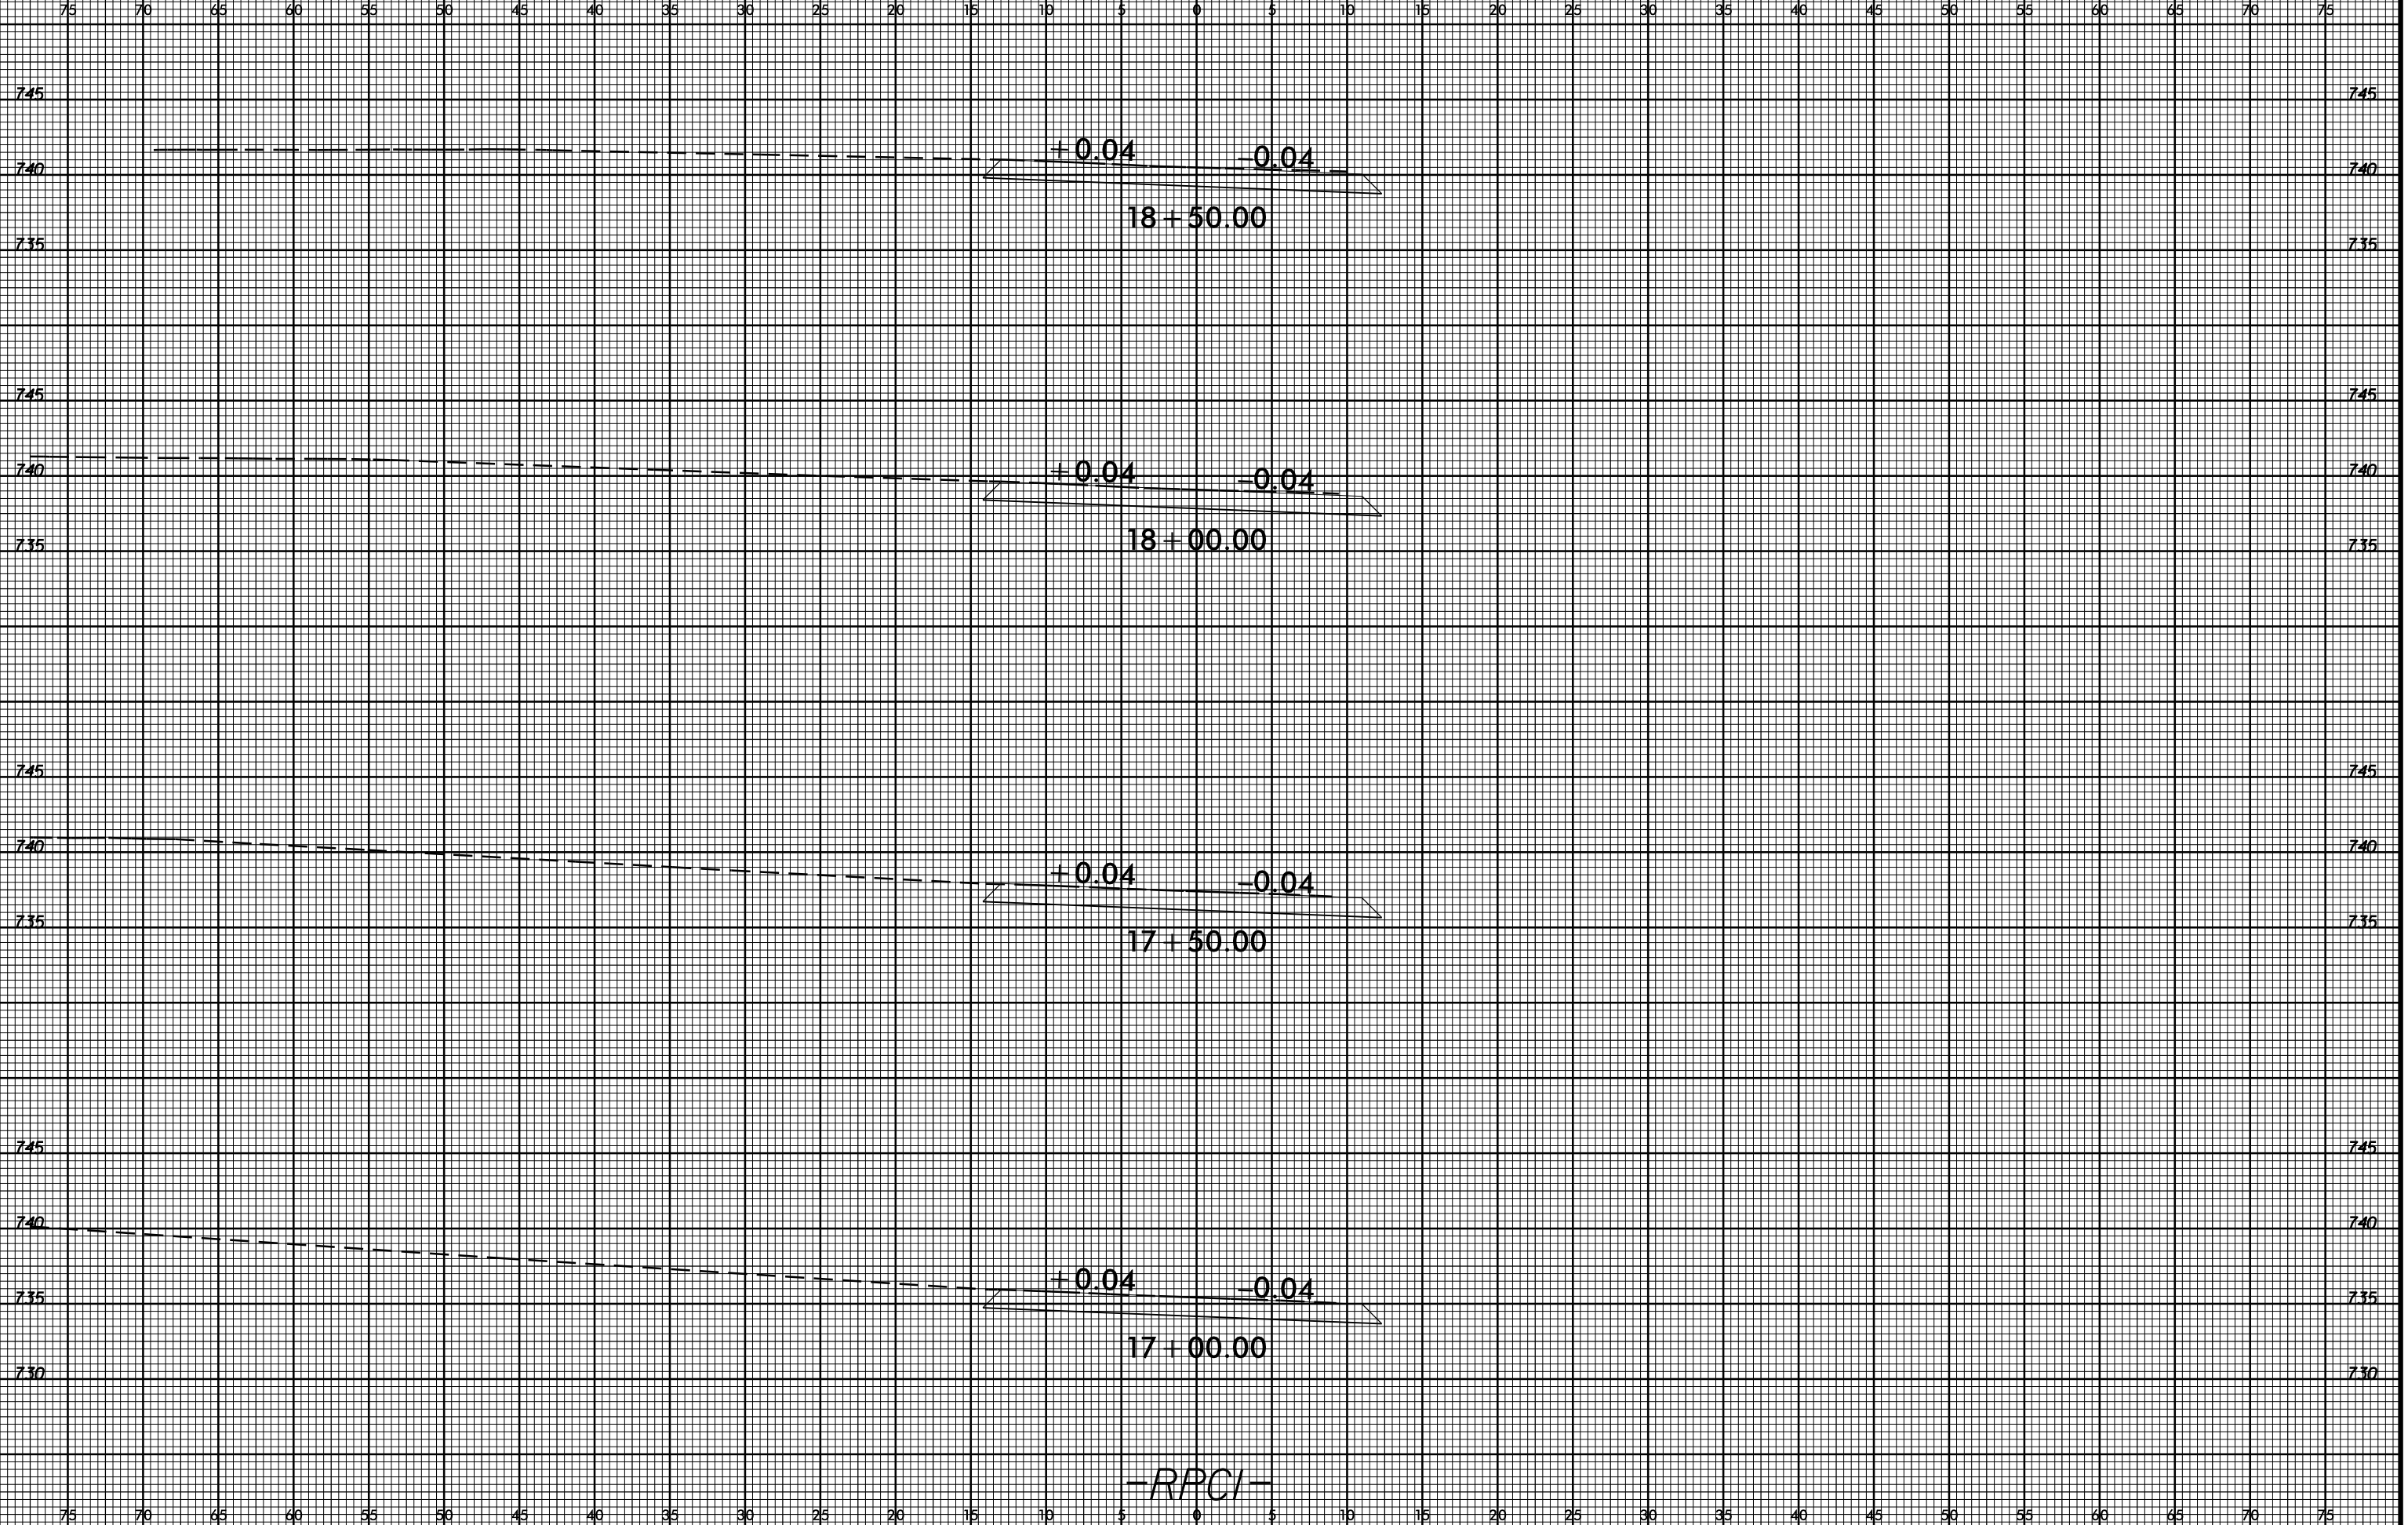

05-FEB-2020 15:06  
S:\DDC\DDC\Projects\I-5905\_Statesville Ave.I-85 off ramp\XSC\I-5905\_Statesville Ave.I-85\_RPCI.xpl.dgn  
At: D:\10-31-16



75 70 65 60 55 50 45 40 35 30 25 20 15 10 5 0 5 10 15 20 25 30 35 40 45 50 55 60 65 70 75

750 750

745 745

740 740

GORE AREA  
0.00 0.00  
20+50.00

750 750

745 745

740 740

GORE AREA  
+0.01 -0.01  
20+00.00

750 750

745 745

740 740

GORE AREA  
+0.02 -0.02  
19+50.00

745 745

740 740


+0.03 -0.03  
19+00.00

-RPCI-

75 70 65 60 55 50 45 40 35 30 25 20 15 10 5 0 5 10 15 20 25 30 35 40 45 50 55 60 65 70 75



75 70 65 60 55 50 45 40 35 30 25 20 15 10 5 0 5 10 15 20 25 30 35 40 45 50 55 60 65 70 75

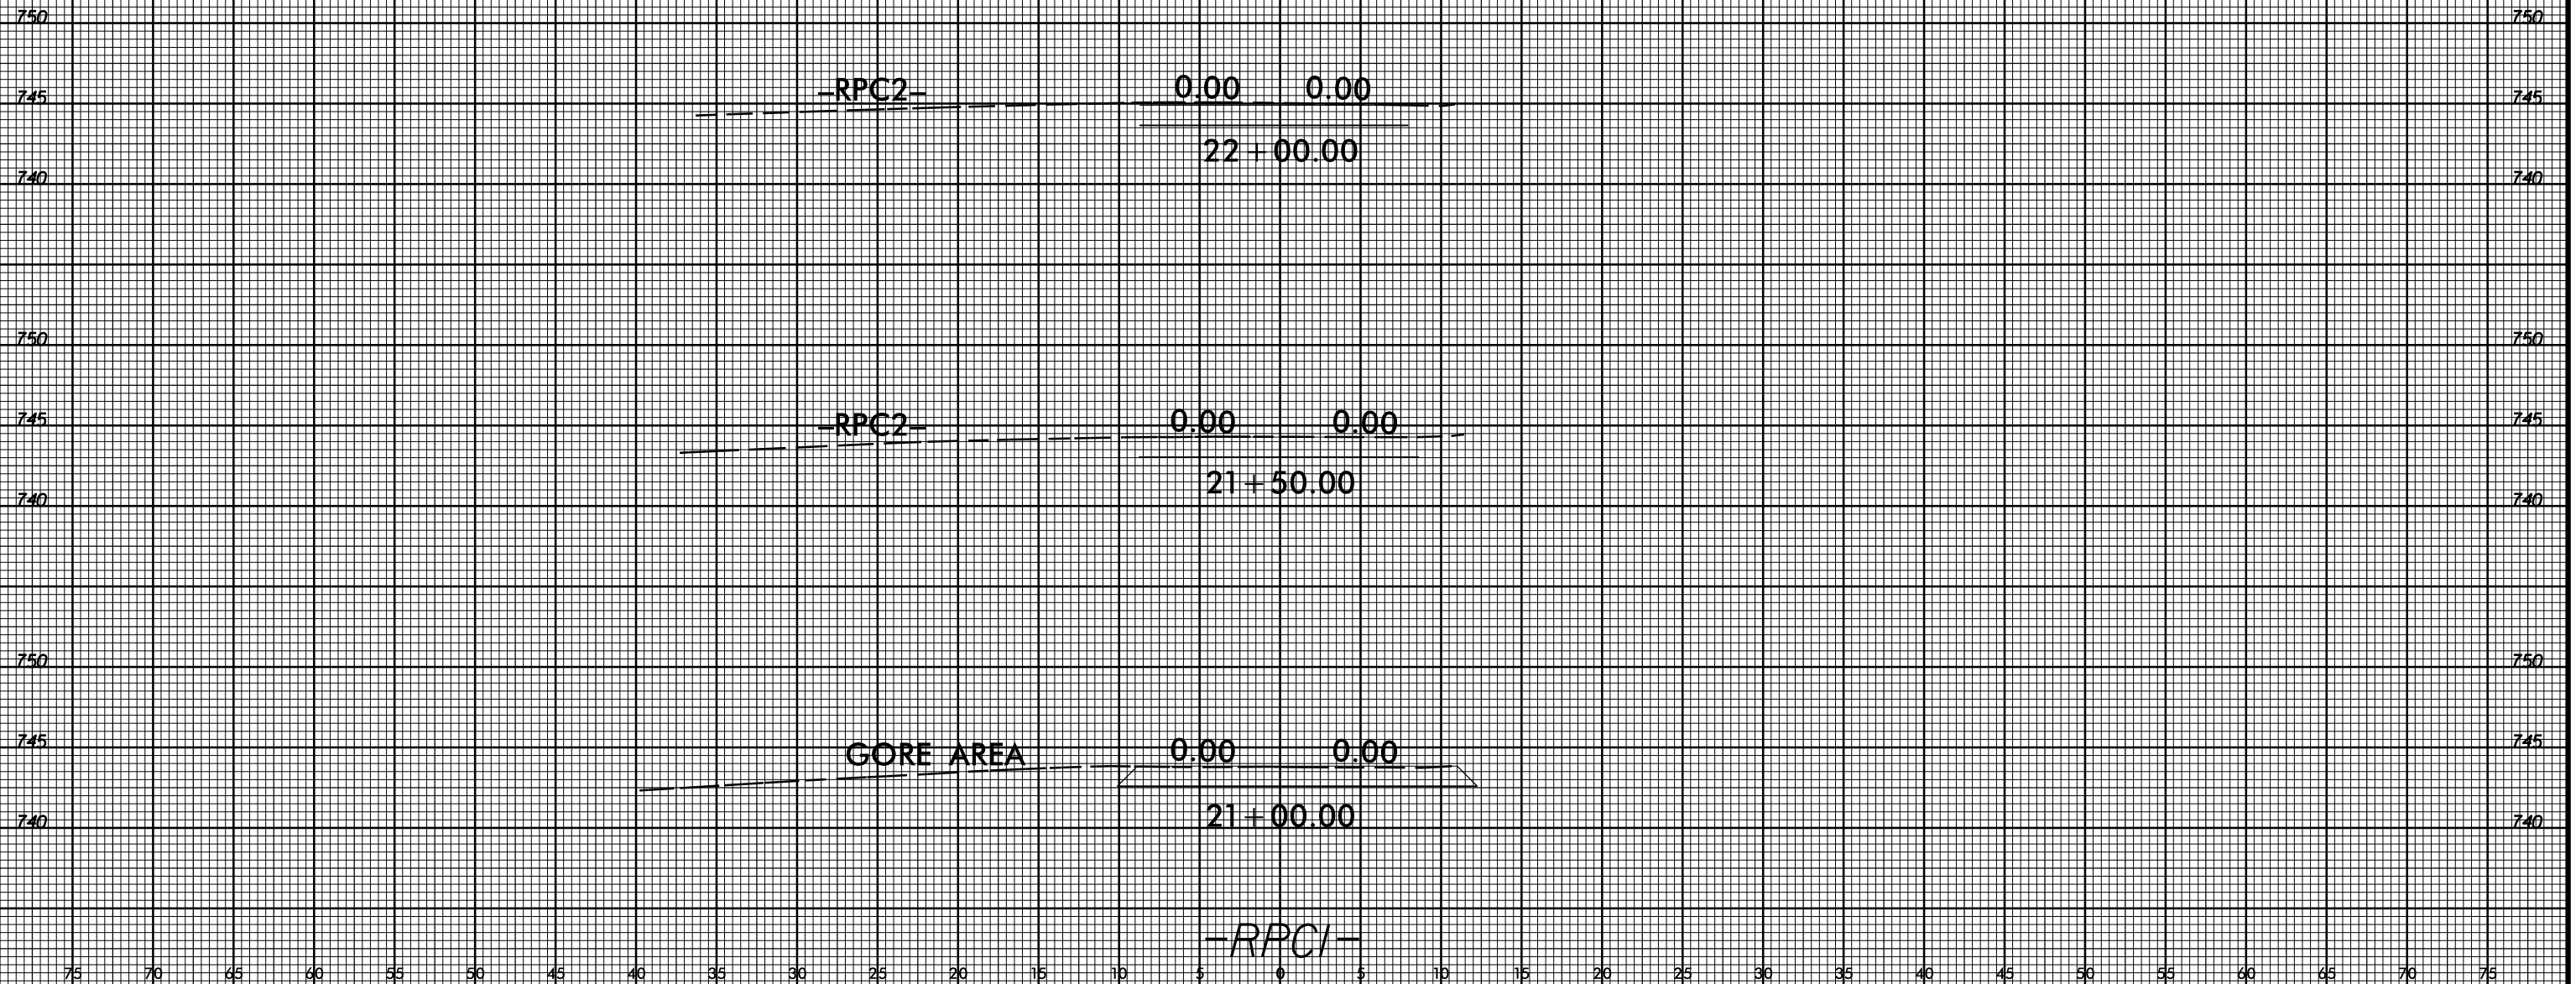


05-FEB-2020 15:08  
S:\DDC\DDC\Projects\I-5905\_Statesville Ave.I-85 off ramp\XSC\I-5905\_Statesville Ave.I-85\_RPC1.xpl.dgn  
tblower At 11:03:41.32



75 70 65 60 55 50 45 40 35 30 25 20 15 10 5 0 5 10 15 20 25 30 35 40 45 50 55 60 65 70 75

7.40 7.40


7.35 7.35

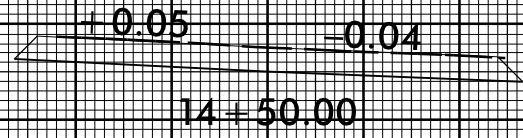

7.30 7.30


7.40 7.40

7.35 7.35

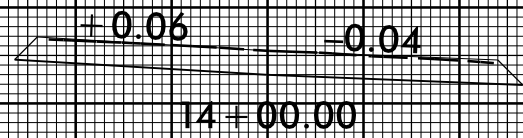

7.30 7.30


7.35 7.35

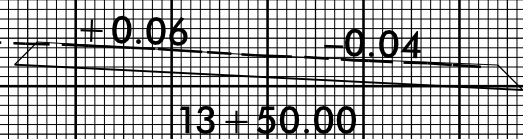

7.30 7.30

7.25 7.25

7.35 7.35

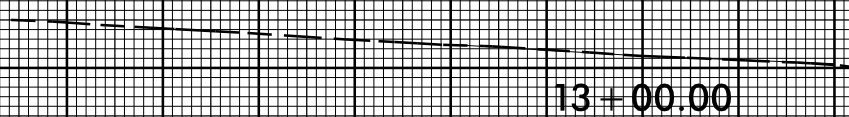

7.30 7.30

-RPC2-


75 70 65 60 55 50 45 40 35 30 25 20 15 10 5 0 5 10 15 20 25 30 35 40 45 50 55 60 65 70 75



75 70 65 60 55 50 45 40 35 30 25 20 15 10 5 0 5 10 15 20 25 30 35 40 45 50 55 60 65 70 75


7.45 7.45

7.40 7.40

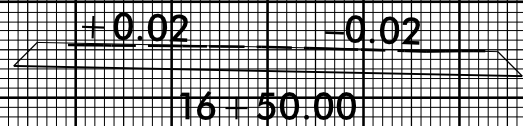


7.35 7.35

7.40 7.40

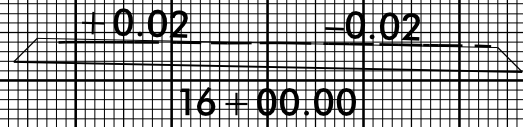

7.35 7.35


7.40 7.40

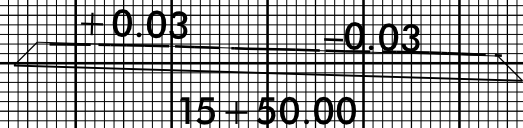

7.35 7.35

7.30 7.30

7.40 7.40

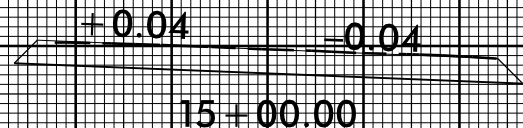

7.35 7.35

7.30 7.30

-RPC2-

75 70 65 60 55 50 45 40 35 30 25 20 15 10 5 0 5 10 15 20 25 30 35 40 45 50 55 60 65 70 75

05-FEB-2020 15:42  
S:\DDC\DDC\Mecklenburg\I-5905\_Statesville Ave.I-85 off ramp\XSC\I-5905\_Statesville Ave.I-85\_RPC2\_xpl.dgn  
Blower At DIV10-31732





75 70 65 60 55 50 45 40 35 30 25 20 15 10 5 0 5 10 15 20 25 30 35 40 45 50 55 60 65 70 75

7.45

7.45

7.40

7.40

7.35

7.35

BRIDGE

18+50.00

7.45

7.45

7.40

7.40

7.35

7.35

BRIDGE

18+00.00

7.45

7.45

7.40

7.40

7.35

7.35

+0.02 -0.02

17+50.00

7.45

7.45

7.40

7.40

7.35


7.35

+0.02 -0.02

17+00.00

-RPC2-

75 70 65 60 55 50 45 40 35 30 25 20 15 10 5 0 5 10 15 20 25 30 35 40 45 50 55 60 65 70 75

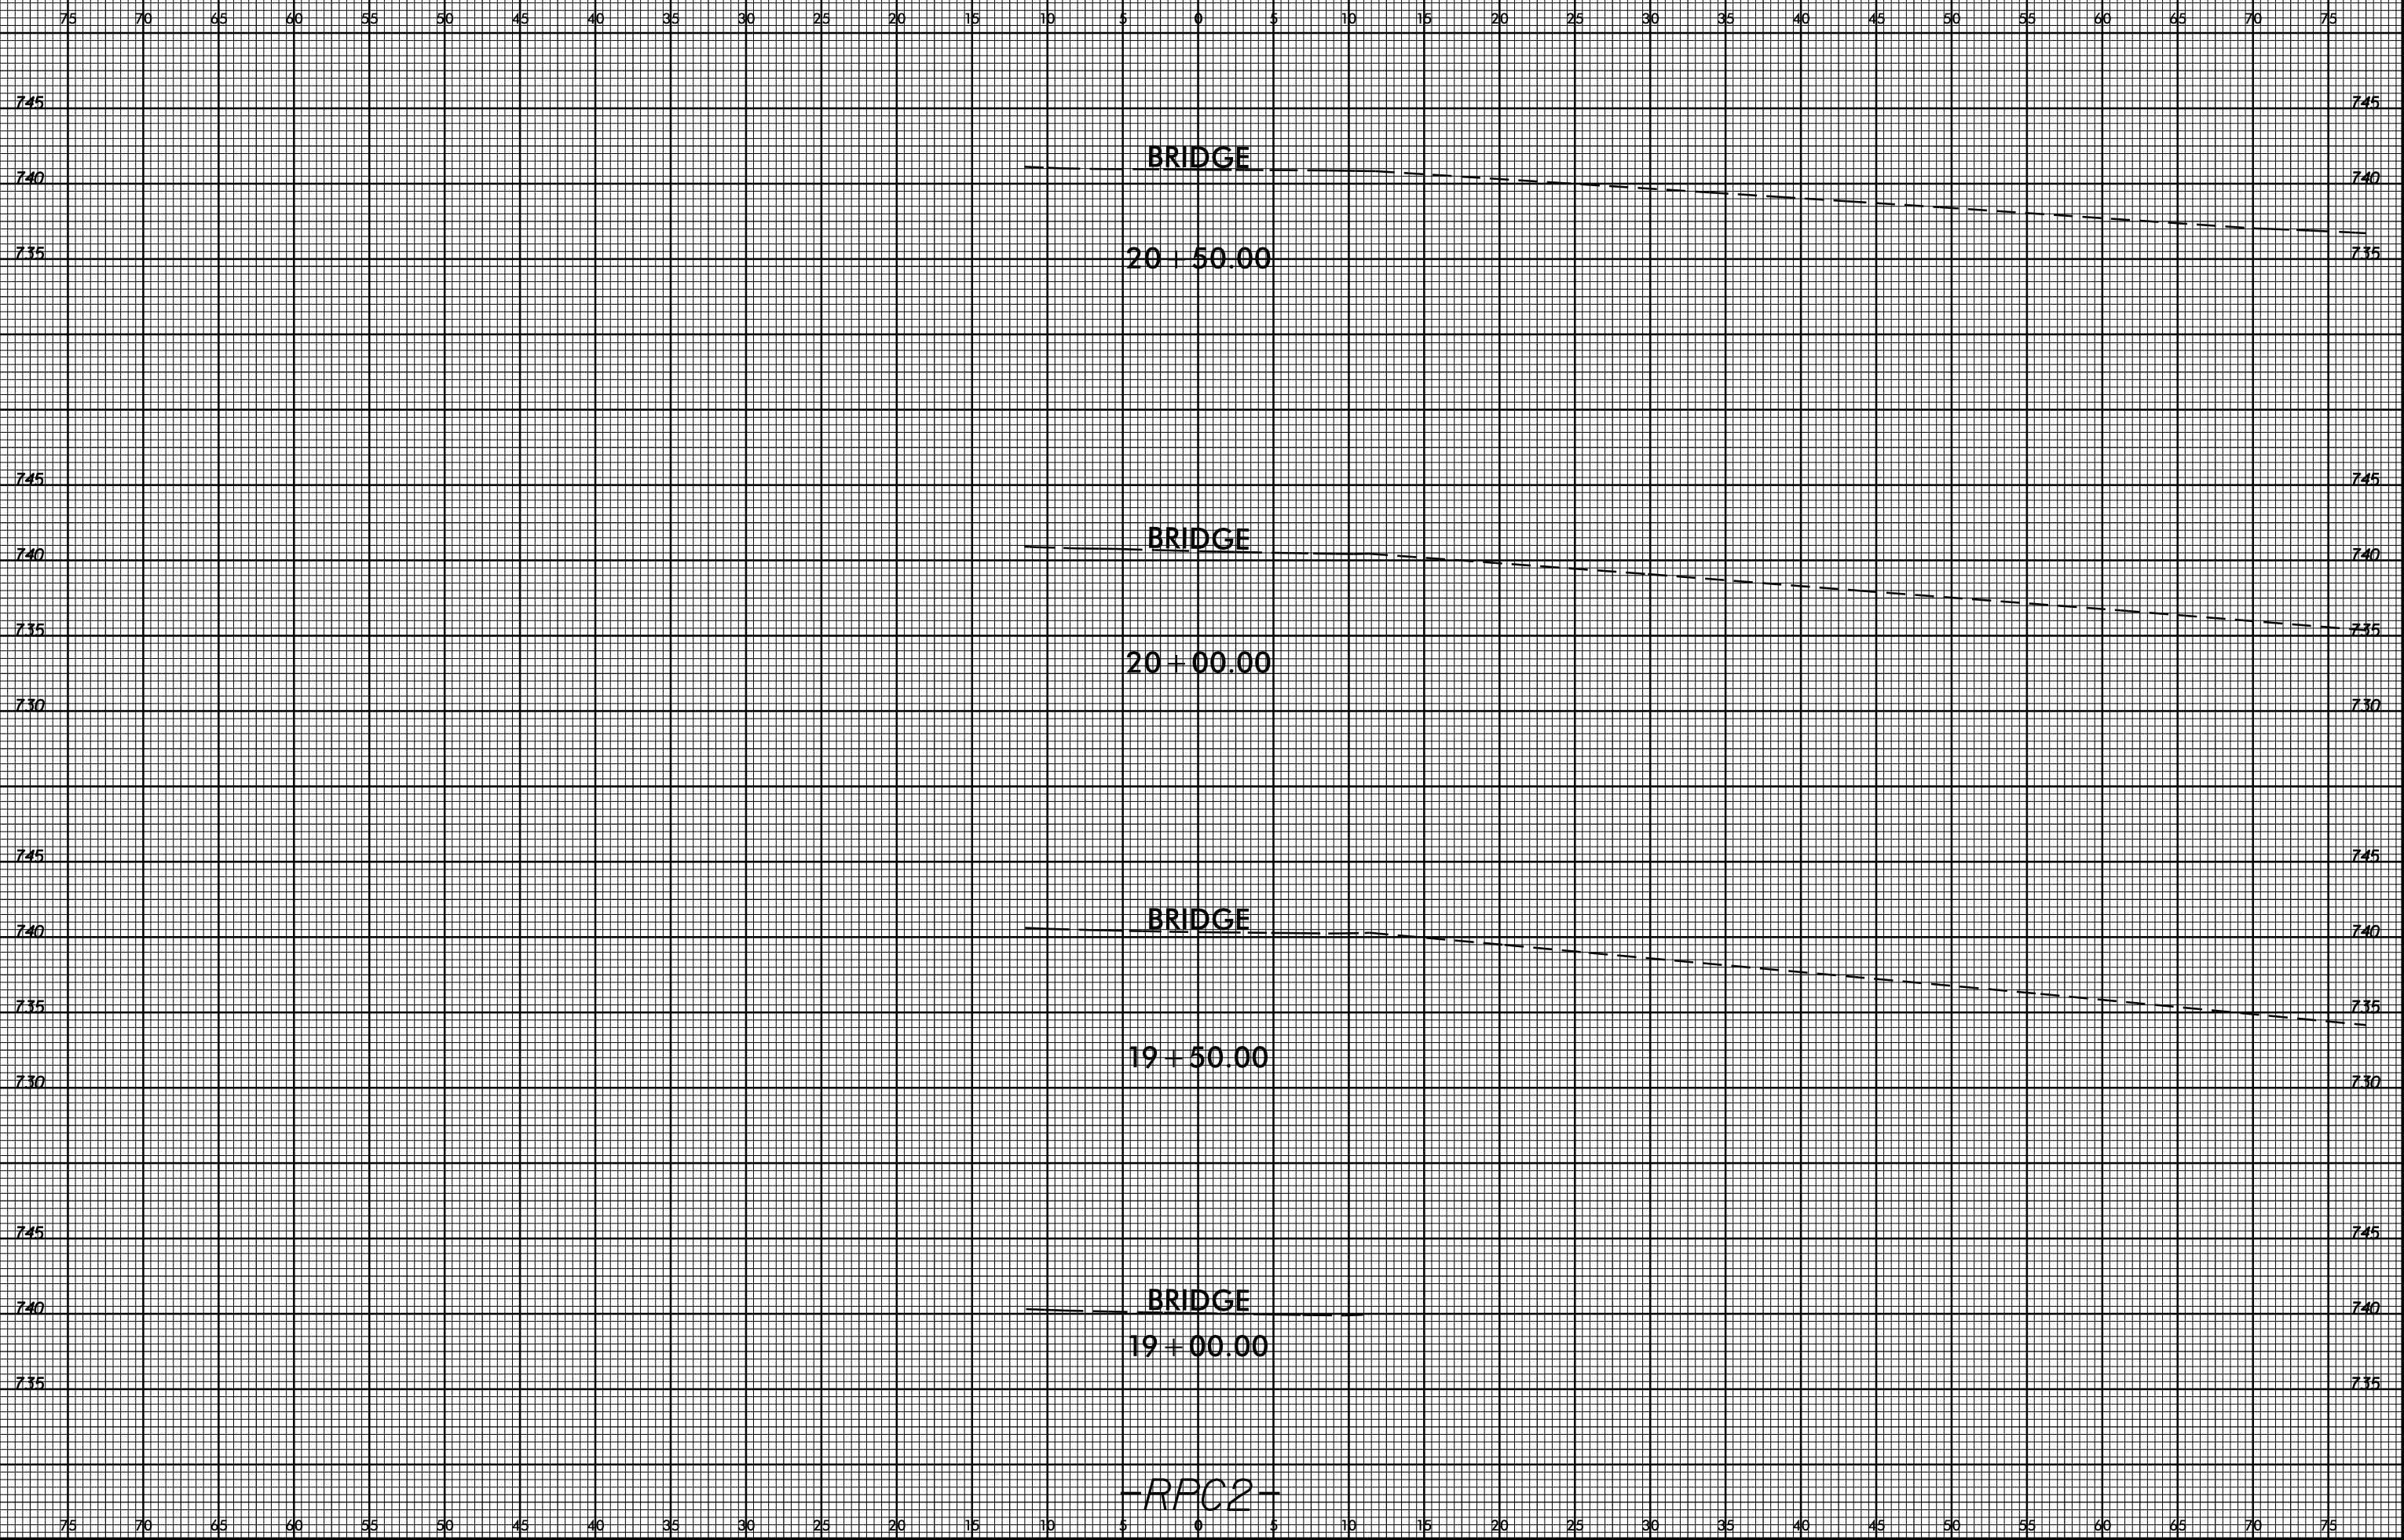




75 70 65 60 55 50 45 40 35 30 25 20 15 10 5 0 5 10 15 20 25 30 35 40 45 50 55 60 65 70 75


745 745

740 740

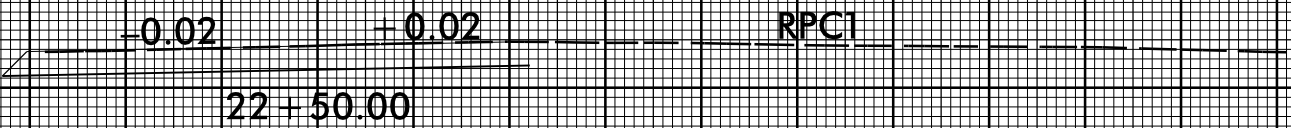


745 745

740 740

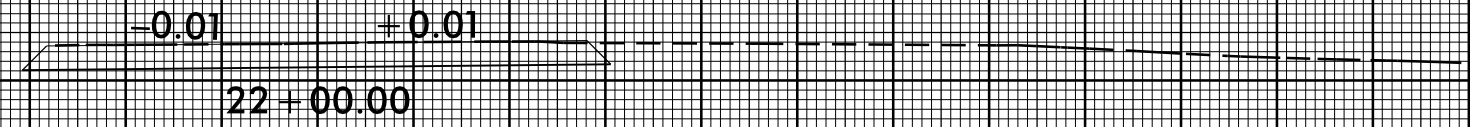

745 745


740 740

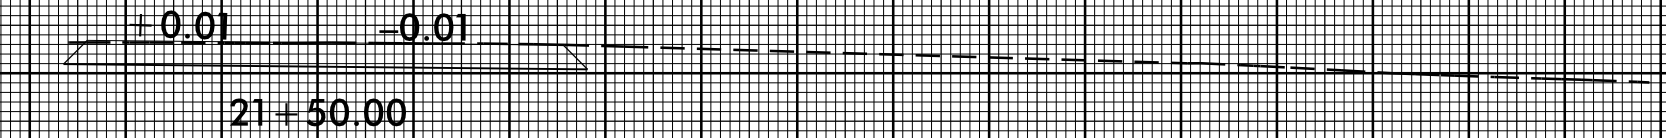

735 735

745 745

740 740

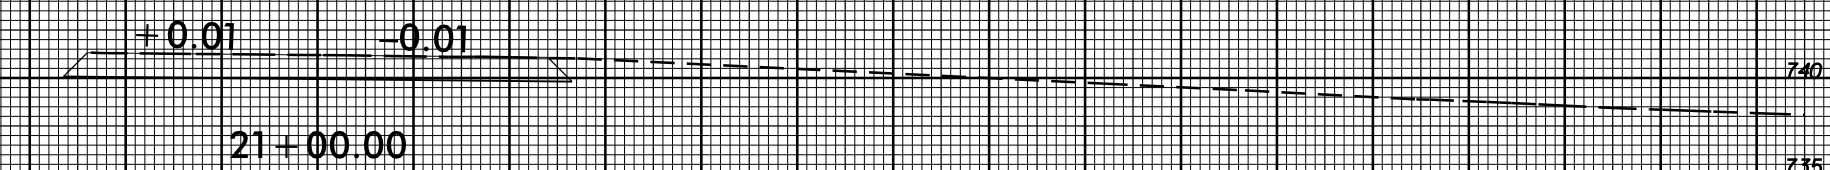

735 735

-RPC2-

75 70 65 60 55 50 45 40 35 30 25 20 15 10 5 0 5 10 15 20 25 30 35 40 45 50 55 60 65 70 75



75 70 65 60 55 50 45 40 35 30 25 20 15 10 5 0 5 10 15 20 25 30 35 40 45 50 55 60 65 70 75

750


750

745

745

740

740

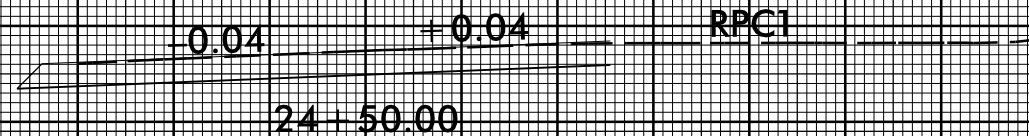

750


750

745

745

740

740

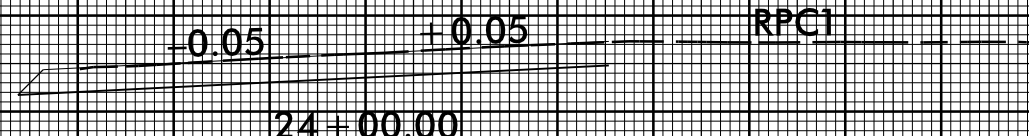

750


750

745

745

740

740

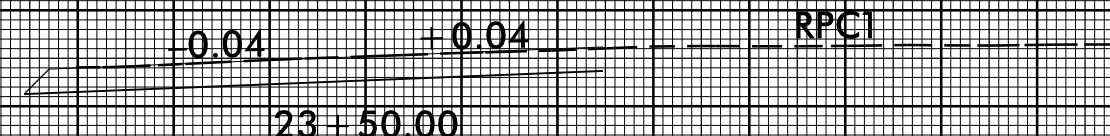

750


750

745

745

740

740

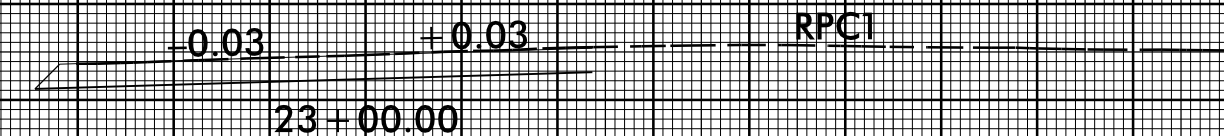

-RPC2-

75 70 65 60 55 50 45 40 35 30 25 20 15 10 5 0 5 10 15 20 25 30 35 40 45 50 55 60 65 70 75



75 70 65 60 55 50 45 40 35 30 25 20 15 10 5 0 5 10 15 20 25 30 35 40 45 50 55 60 65 70 75

750

750

-0.00 +0.00

745

745

26+50.00

750

750

-0.01 +0.01

745

745

26+00.00

740

740

750

750

-0.02 +0.02 RPC1

745

745

25+50.00

740

740

750

750

-0.03 +0.03 RPC1

745

745

25+00.00

740

740

-RPC2-

75 70 65 60 55 50 45 40 35 30 25 20 15 10 5 0 5 10 15 20 25 30 35 40 45 50 55 60 65 70 75

05-FEB-2020 15:19  
S:\DDC\DDC\Mecklenburg\I-5905\_Statesville Ave.I-85 off ramp\XSC\I-5905\_Statesville Ave.I-85\_RPC2\_xpl.dgn  
Blower AT DIV10-31732



75 70 65 60 55 50 45 40 35 30 25 20 15 10 5 0 5 10 15 20 25 30 35 40 45 50 55 60 65 70 75

755 755

750 750

745 745

755 755

750 750

745 745

755 755

750 750





745 745

755 755

750 750

745 745

75 70 65 60 55 50 45 40 35 30 25 20 15 10 5 0 5 10 15 20 25 30 35 40 45 50 55 60 65 70 75

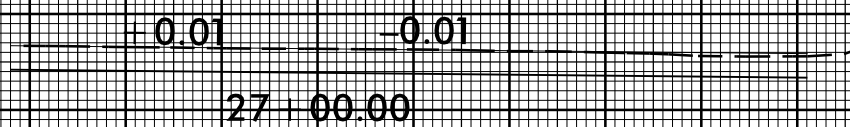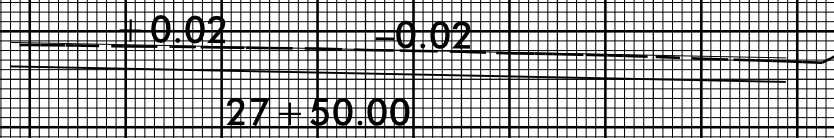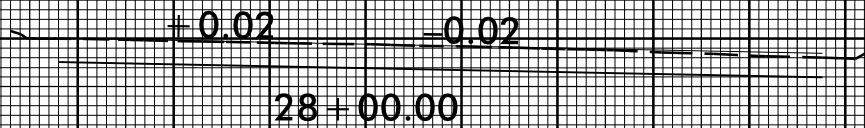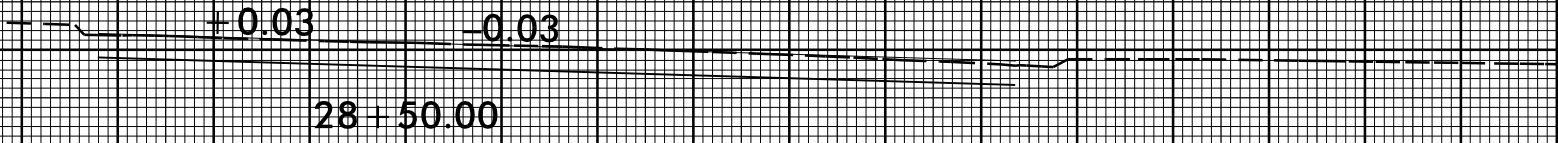

-RPC2-


05-FEB-2020 15:21  
S:\DDC\DDC\Mecklenburg\I-5905\_Statesville Ave.I-85 off ramp\XSC\I-5905\_Statesville Ave.I-85\_RPC2.xpl.dgn  
Blower AT DIV10-31732



PROJ. REFERENCE NO.  
I-5905

SHEET NO.  
X-15

75 70 65 60 55 50 45 40 35 30 25 20 15 10 5 0 5 10 15 20 25 30 35 40 45 50 55 60 65 70 75

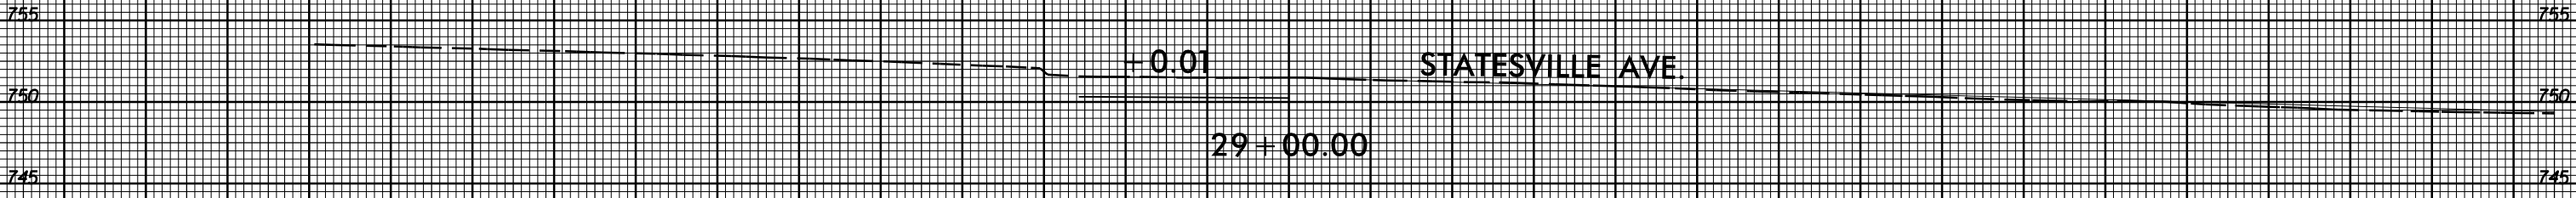

+ 0.01

STATESVILLE AVE.

29+00.00

-RPC2-

75 70 65 60 55 50 45 40 35 30 25 20 15 10 5 0 5 10 15 20 25 30 35 40 45 50 55 60 65 70 75




75 70 65 60 55 50 45 40 35 30 25 20 15 10 5 0 5 10 15 20 25 30 35 40 45 50 55 60 65 70 75

740 740

735 735


730 730

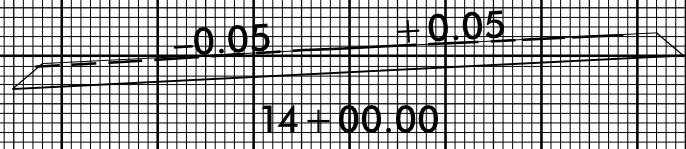

740 740

735 735


730 730

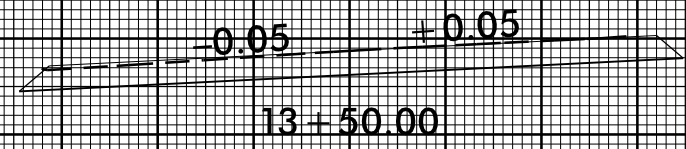

740 740


735 735

730 730

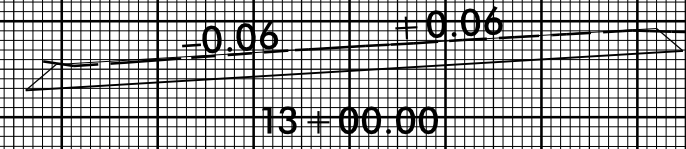

735 735

730 730

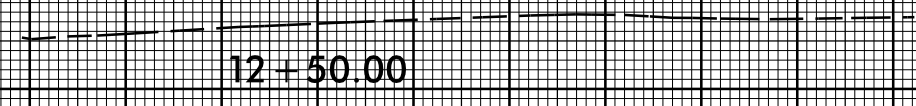

-RPD-

75 70 65 60 55 50 45 40 35 30 25 20 15 10 5 0 5 10 15 20 25 30 35 40 45 50 55 60 65 70 75





75 70 65 60 55 50 45 40 35 30 25 20 15 10 5 0 5 10 15 20 25 30 35 40 45 50 55 60 65 70 75

7.45

7.45

7.40

7.40

BRIDGE

16+00.00

7.45

7.45

7.40

7.40

BRIDGE

15+50.00

7.35

7.35

7.45

7.45

7.40

7.40

-0.02 +0.02

15+00.00

7.35

7.35

7.40

7.40

-0.03 +0.03

14+50.00

7.35

7.35

7.30


7.30

-RPD-

75 70 65 60 55 50 45 40 35 30 25 20 15 10 5 0 5 10 15 20 25 30 35 40 45 50 55 60 65 70 75



75 70 65 60 55 50 45 40 35 30 25 20 15 10 5 0 5 10 15 20 25 30 35 40 45 50 55 60 65 70 75

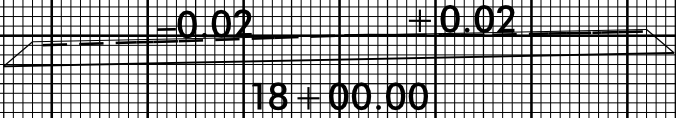

18+00.00

BRIDGE

17+50.00

BRIDGE

17+00.00

BRIDGE

16+50.00

-RPD-


75 70 65 60 55 50 45 40 35 30 25 20 15 10 5 0 5 10 15 20 25 30 35 40 45 50 55 60 65 70 75



75 70 65 60 55 50 45 40 35 30 25 20 15 10 5 0 5 10 15 20 25 30 35 40 45 50 55 60 65 70 75

760 760


755 755

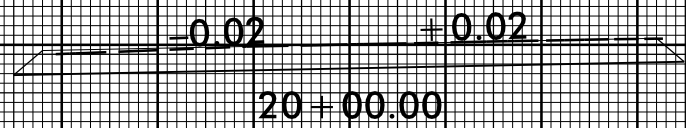

750 750

760 760


755 755

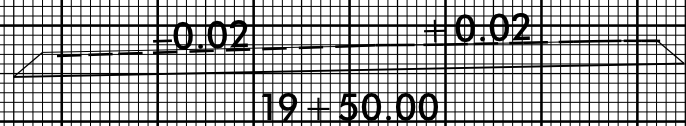

750 750

760 760


755 755

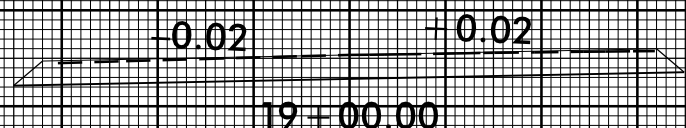

750 750

755 755

750 750

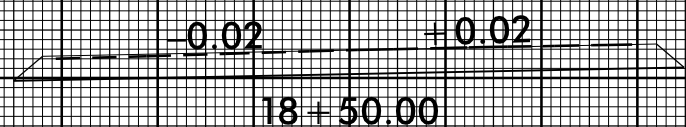

745 745

-RPD-

75 70 65 60 55 50 45 40 35 30 25 20 15 10 5 0 5 10 15 20 25 30 35 40 45 50 55 60 65 70 75

05-FEB-2020 15:30  
S:\DDC\DDC\Projects\I-5905\_Statesville Ave.\I-85 off ramp\XSC\I-5905\_Statesville Ave.\I-85\_RPD\_xp1.dgn  
tblowder At DIV10-31732



75 70 65 60 55 50 45 40 35 30 25 20 15 10 5 0 5 10 15 20 25 30 35 40 45 50 55 60 65 70 75

765


765

760

760

755

755

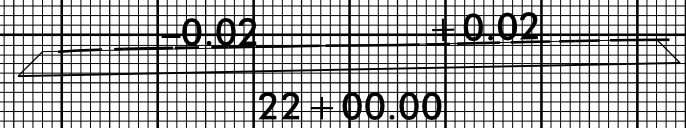

765


765

760

760

755

755

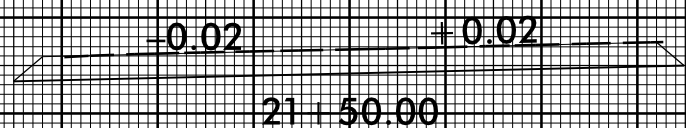


760

760

755

755

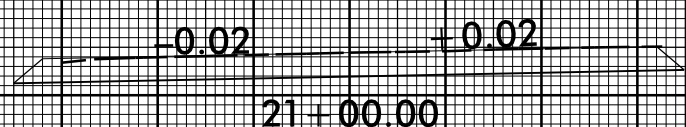


760

760

755

755

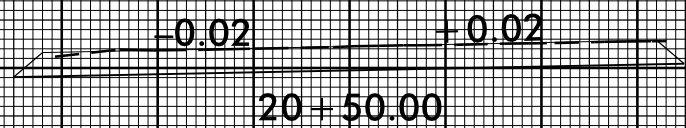

750

750

-RPD-

75 70 65 60 55 50 45 40 35 30 25 20 15 10 5 0 5 10 15 20 25 30 35 40 45 50 55 60 65 70 75




75 70 65 60 55 50 45 40 35 30 25 20 15 10 5 0 5 10 15 20 25 30 35 40 45 50 55 60 65 70 75

770 770

765 765


760 760

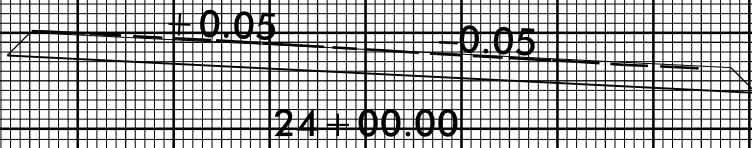

770 770


765 765

760 760

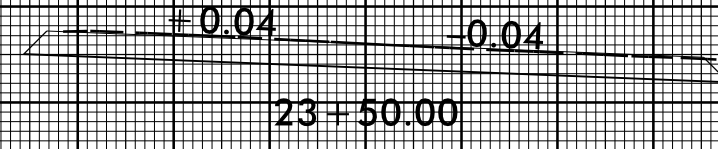

765 765


760 760

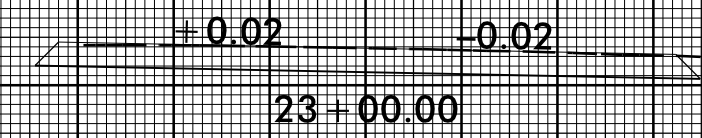

765 765

760 760

755 755

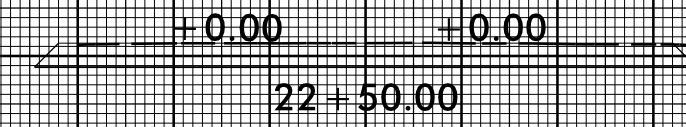

-RPD-

75 70 65 60 55 50 45 40 35 30 25 20 15 10 5 0 5 10 15 20 25 30 35 40 45 50 55 60 65 70 75



75 70 65 60 55 50 45 40 35 30 25 20 15 10 5 0 5 10 15 20 25 30 35 40 45 50 55 60 65 70 75

775 775

770 770

765 765

+0.015 -0.015

26+00.00

775 775

770 770

765 765

+0.035 -0.035

25+50.00

770 770

765 765

760 760

+0.05 -0.05

25+00.00

770 770

765 765

760 760

+0.05 -0.05


24+50.00

-RPD-

75 70 65 60 55 50 45 40 35 30 25 20 15 10 5 0 5 10 15 20 25 30 35 40 45 50 55 60 65 70 75

05-FEB-2020 15:35  
S:\DDC\DDC\Mech\Lenburg\I-5905\_Statesville Ave.-I-85 off ramp\XSC\I-5905\_Statesville Ave.-I-85\_RPD\_xp1.dgn  
tblower At 11:10:31.432

75 70 65 60 55 50 45 40 35 30 25 20 15 10 5 0 5 10 15 20 25 30 35 40 45 50 55 60 65 70 75

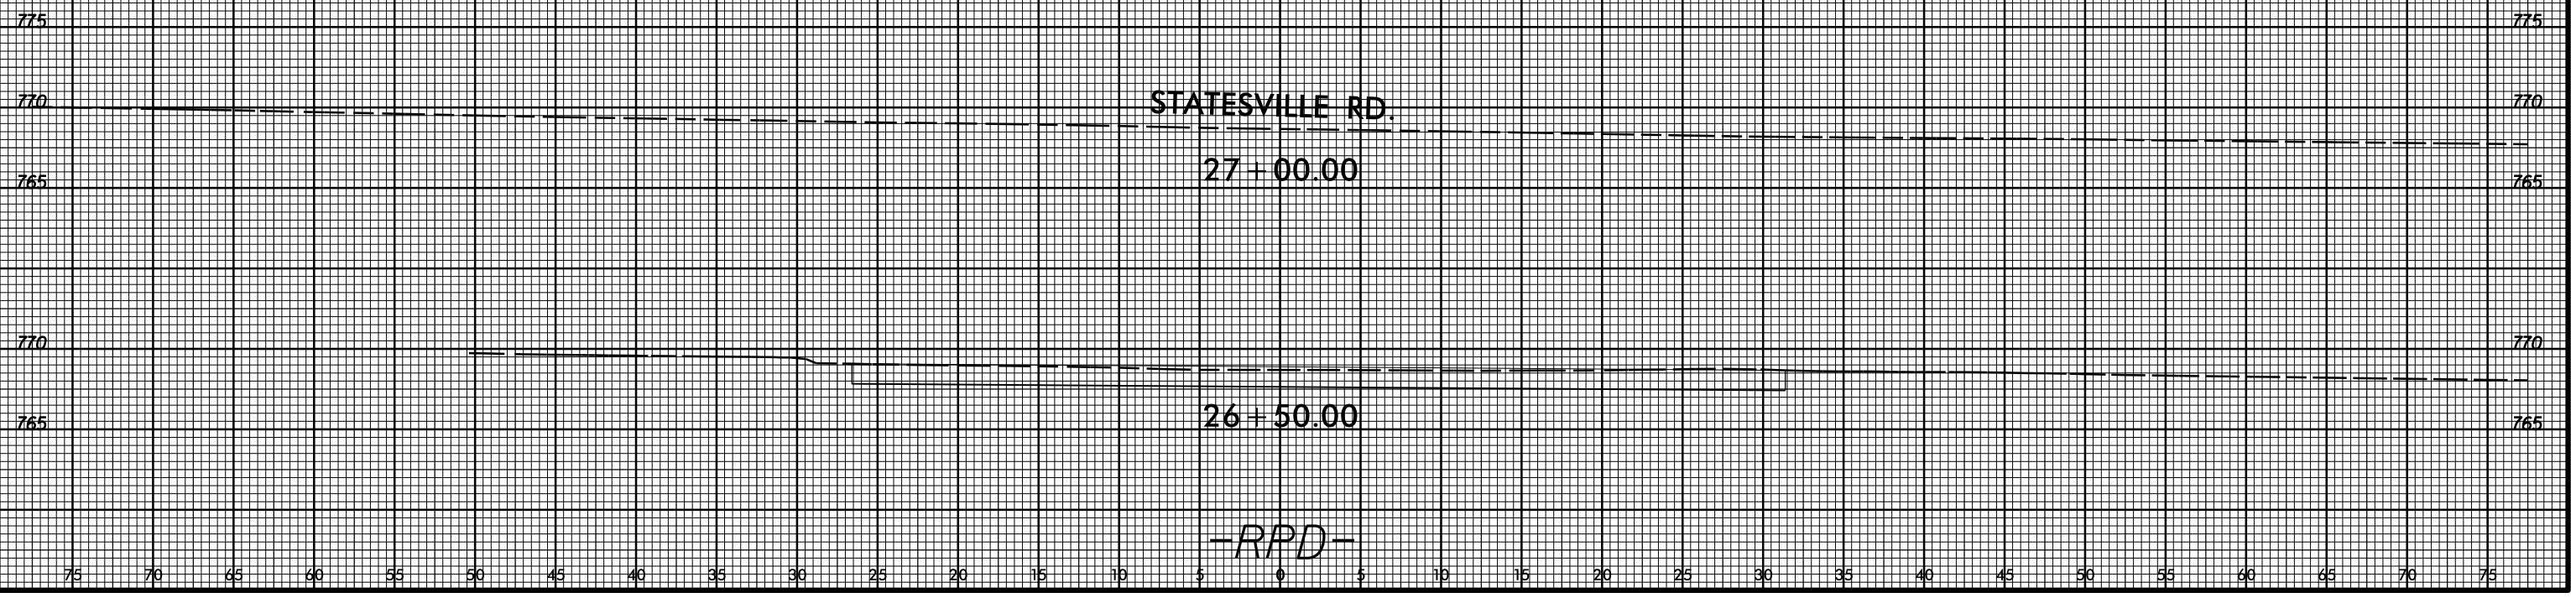

05-FEB-2020 15:37  
 S:\DDC\RD\Y\Mecklenburg\I-5905\_Statesville Ave.-I-85 off ramp\XSC\I-5905\_Statesville Ave.-I-85\_RPD\_xp.l.dgn  
 At: D:\10-31\32

75 70 65 60 55 50 45 40 35 30 25 20 15 10 5 0 5 10 15 20 25 30 35 40 45 50 55 60 65 70 75