



PROJECT REFERENCE NO. B-5980		SHEET NO. 2B-1	
ROADWAY DESIGN ENGINEER		HYDRAULICS ENGINEER	
		Edens, Jr.	
Prepared in the Office of: AECOM		<small>NC FIRM LICENSE No: F-0342 701 Corporate Center Drive, Suite 475 Raleigh, NC 27603 (919) 854-6200 / (919) 854-6299(FAX)</small>	
DOCUMENT NOT CONSIDERED FINAL UNLESS ALL SIGNATURES COMPLETED			

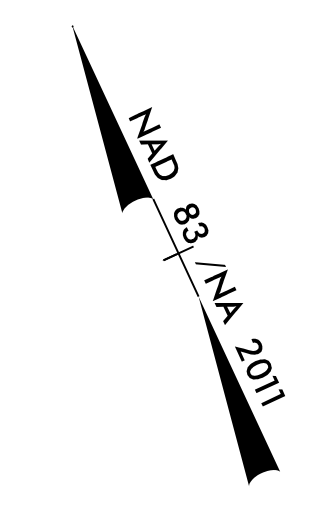

-Y1- (HALIFAX RD/NC 4) OVER -L1- & -L2- (I-95)
BRIDGE/PAVEMENT RELATIONSHIP SKETCH (N.T.S.)

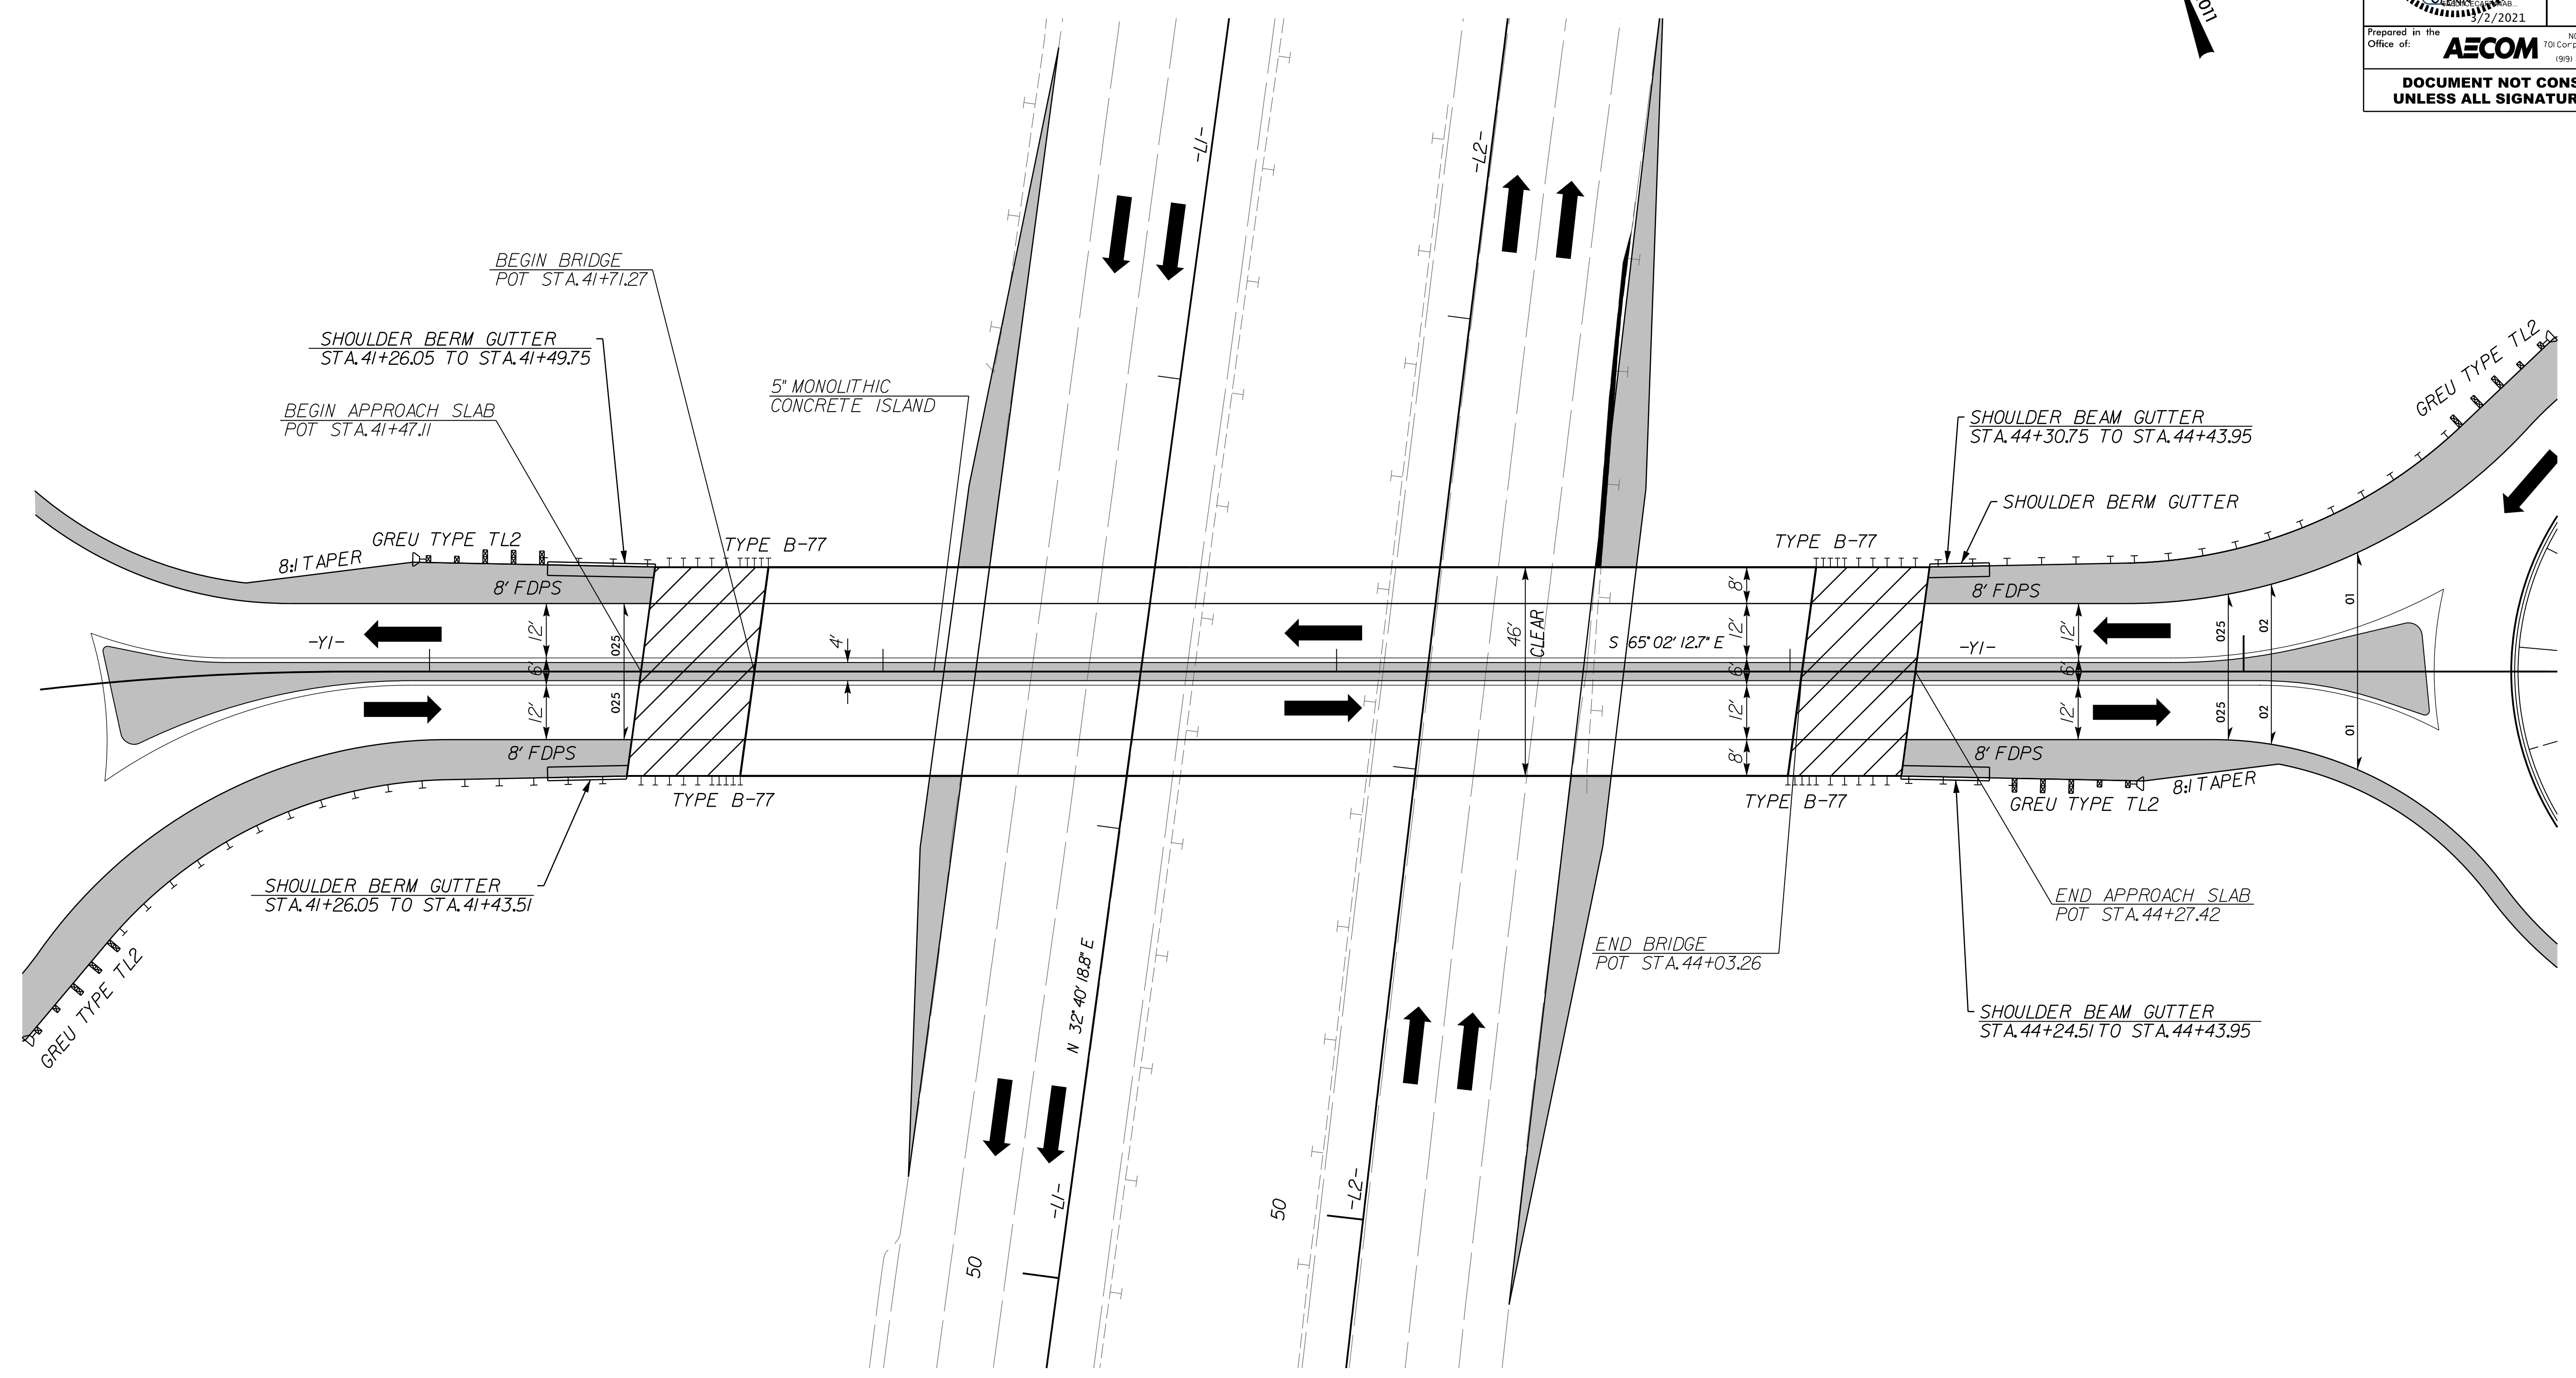

R:\Roadway\Projects\B5980_rdy_bridges\tech_2B-1.dgn
 3/1/2021 10:58:00 AM
 AECOM

FOR Y1 PLAN VIEW SEE SHEET 5
 FOR Y1 PROFILE VIEW SEE SHEET 16-17