



5/28/99

-RPC_DET-

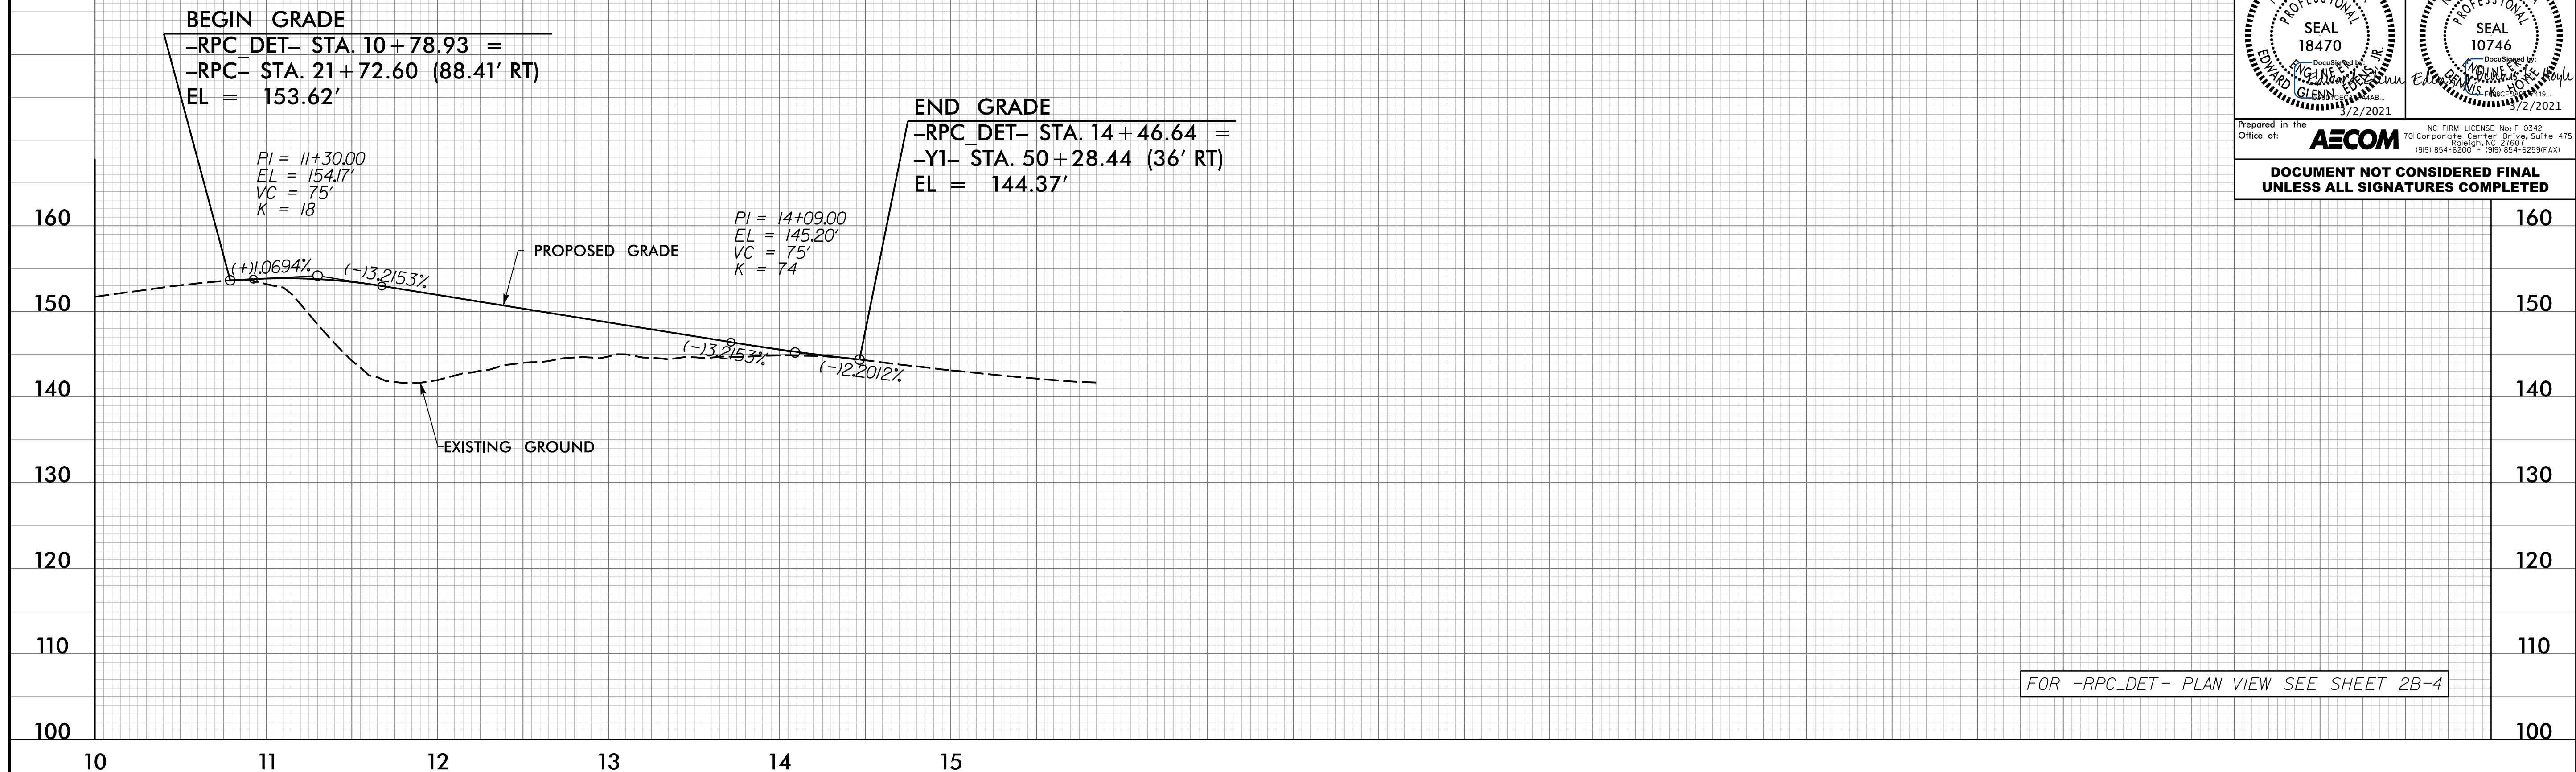

FOR -RPC_DET- PLAN VIEW SEE SHEET 2B-4

-RPD_DET-

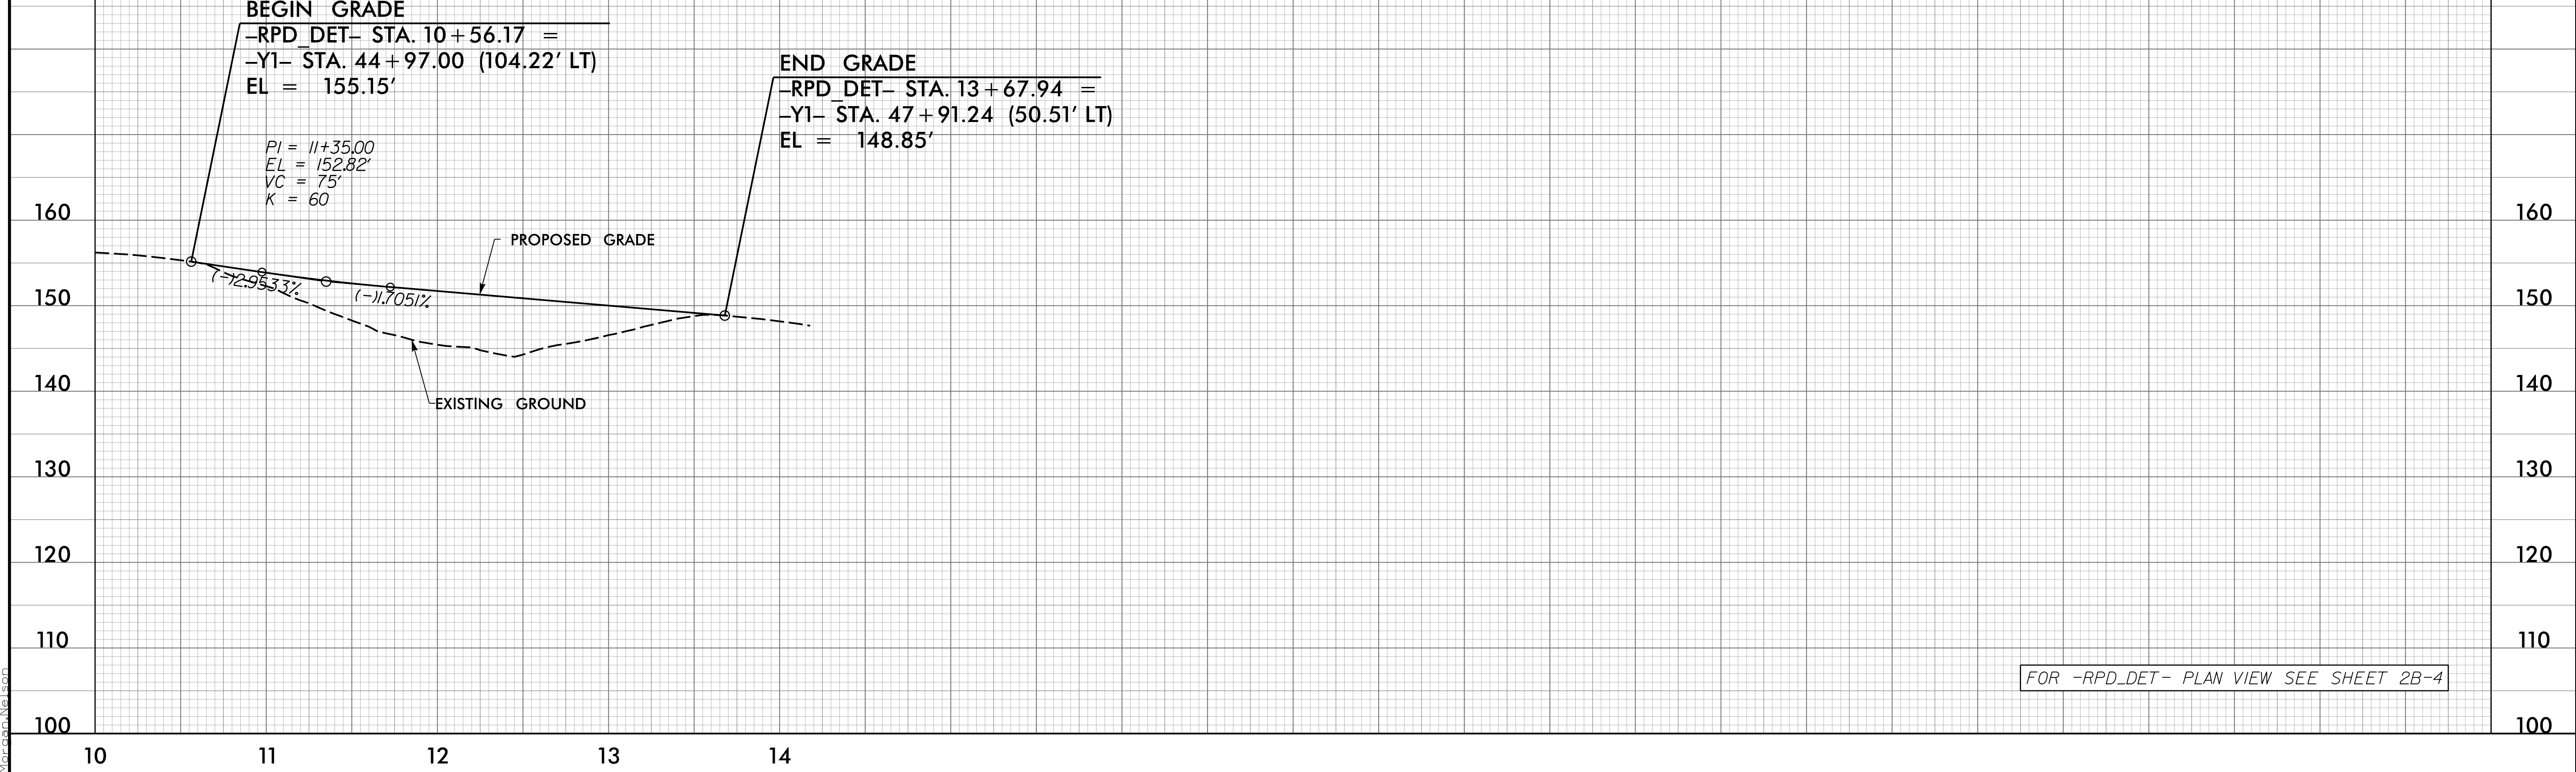

FOR -RPD_DET- PLAN VIEW SEE SHEET 2B-4

PROJECT REFERENCE NO. B-5980	SHEET NO. 2B-5
ROADWAY DESIGN ENGINEER	HYDRAULICS ENGINEER
Prepared in the Office of:	NC FIRM LICENSE No. F-0342
AECOM	701 Corporate Center Drive, Suite 475 Raleigh, NC 27603 (919) 854-6200 • (919) 854-6259(FAX)
DOCUMENT NOT CONSIDERED FINAL UNLESS ALL SIGNATURES COMPLETED	

7/1/2021
C:\Projects\B5980\B5980_rdy_det.pfl_2B-5.dgn
Mordecai Nelson