


# COAL COMBUSTION PRODUCT PLACEMENT

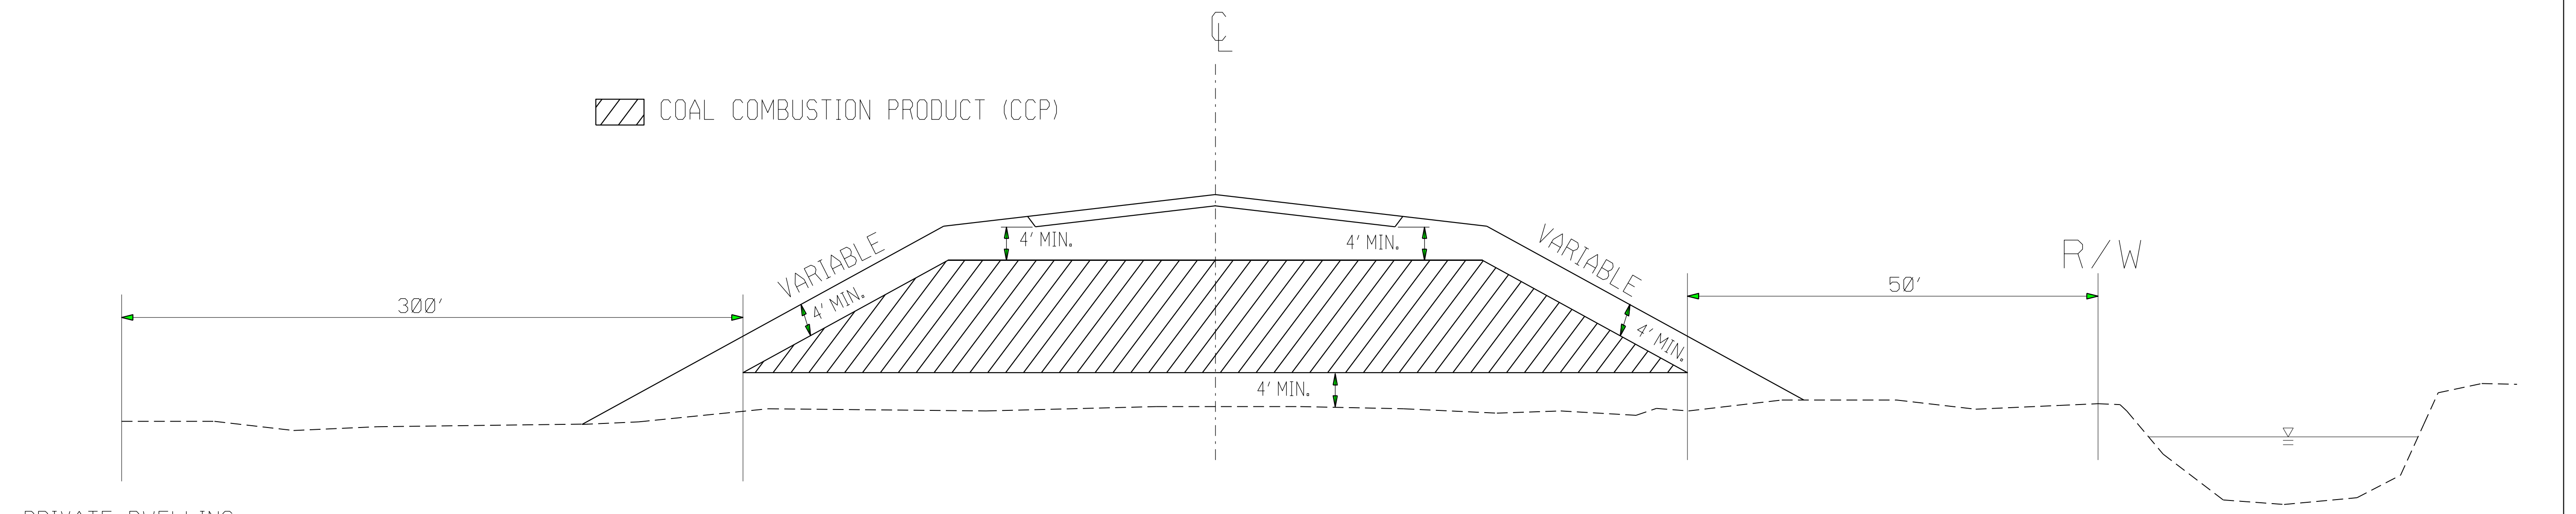

PRIVATE DWELLING  
OR WELL

PERENNIAL STREAM, OTHER SURFACE  
WATER BODY OR \*WETLAND

\*(OBTAIN PERMISSION FROM ARMY  
CORPS OF ENGINEERS)


PLACE CCP IN HATCHED AREA IN ACCORDANCE  
WITH THE PROJECT SPECIAL PROVISIONS

PLACE CCP A MINIMUM OF 5' ABOVE  
SEASONAL HIGH GROUND WATER

PLACE AT LOCATIONS AS APPROVED BY THE ENGINEER

PLACE SOIL BORROW MATERIAL ON THE OUTSIDE  
OF CCP AS EACH LIFT OF CCP IS PLACED

DOCUMENT NOT CONSIDERED FINAL  
UNLESS ALL SIGNATURES COMPLETED

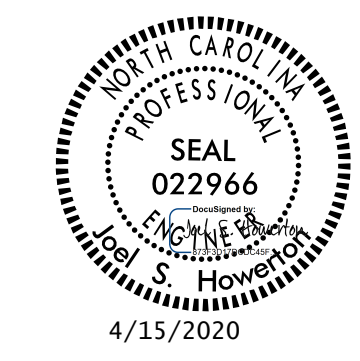

<b>CONTRACT STANDARDS AND DEVELOPMENT UNIT</b>	
Office 919-707-6950 FAX 919-250-4119	
<b>COAL COMBUSTION PRODUCT PLACEMENT DETAIL</b>	
ORIGINAL BY: J.S.H.	DATE: 3/16/15
MODIFIED BY:	DATE:
CHECKED BY:	DATE:
FILE SPEC.: joel/coal combustion material detail.dgn	

07-SEP-2017 08:21 S:\Contracts\Projects\Special Details\Jhoverton\Coal Combustion Product Detail.dgn Jhoverton AT USD-252595