


5/28/21


PROJECT REFERENCE NO. <i>B-5980</i>	SHEET NO. <i>12</i>
ROADWAY DESIGN ENGINEER <i>Glenn Edwards</i>	HYDRAULICS ENGINEER <i>Glenn Edwards</i>
Prepared in the Office of: AECOM <small>701 Corporate Center, Suite 475 Raleigh, NC 27601 (919) 854-4200 • (919) 854-6259(FAX)</small>	
DOCUMENT NOT CONSIDERED FINAL UNLESS ALL SIGNATURES COMPLETED	

-L1-

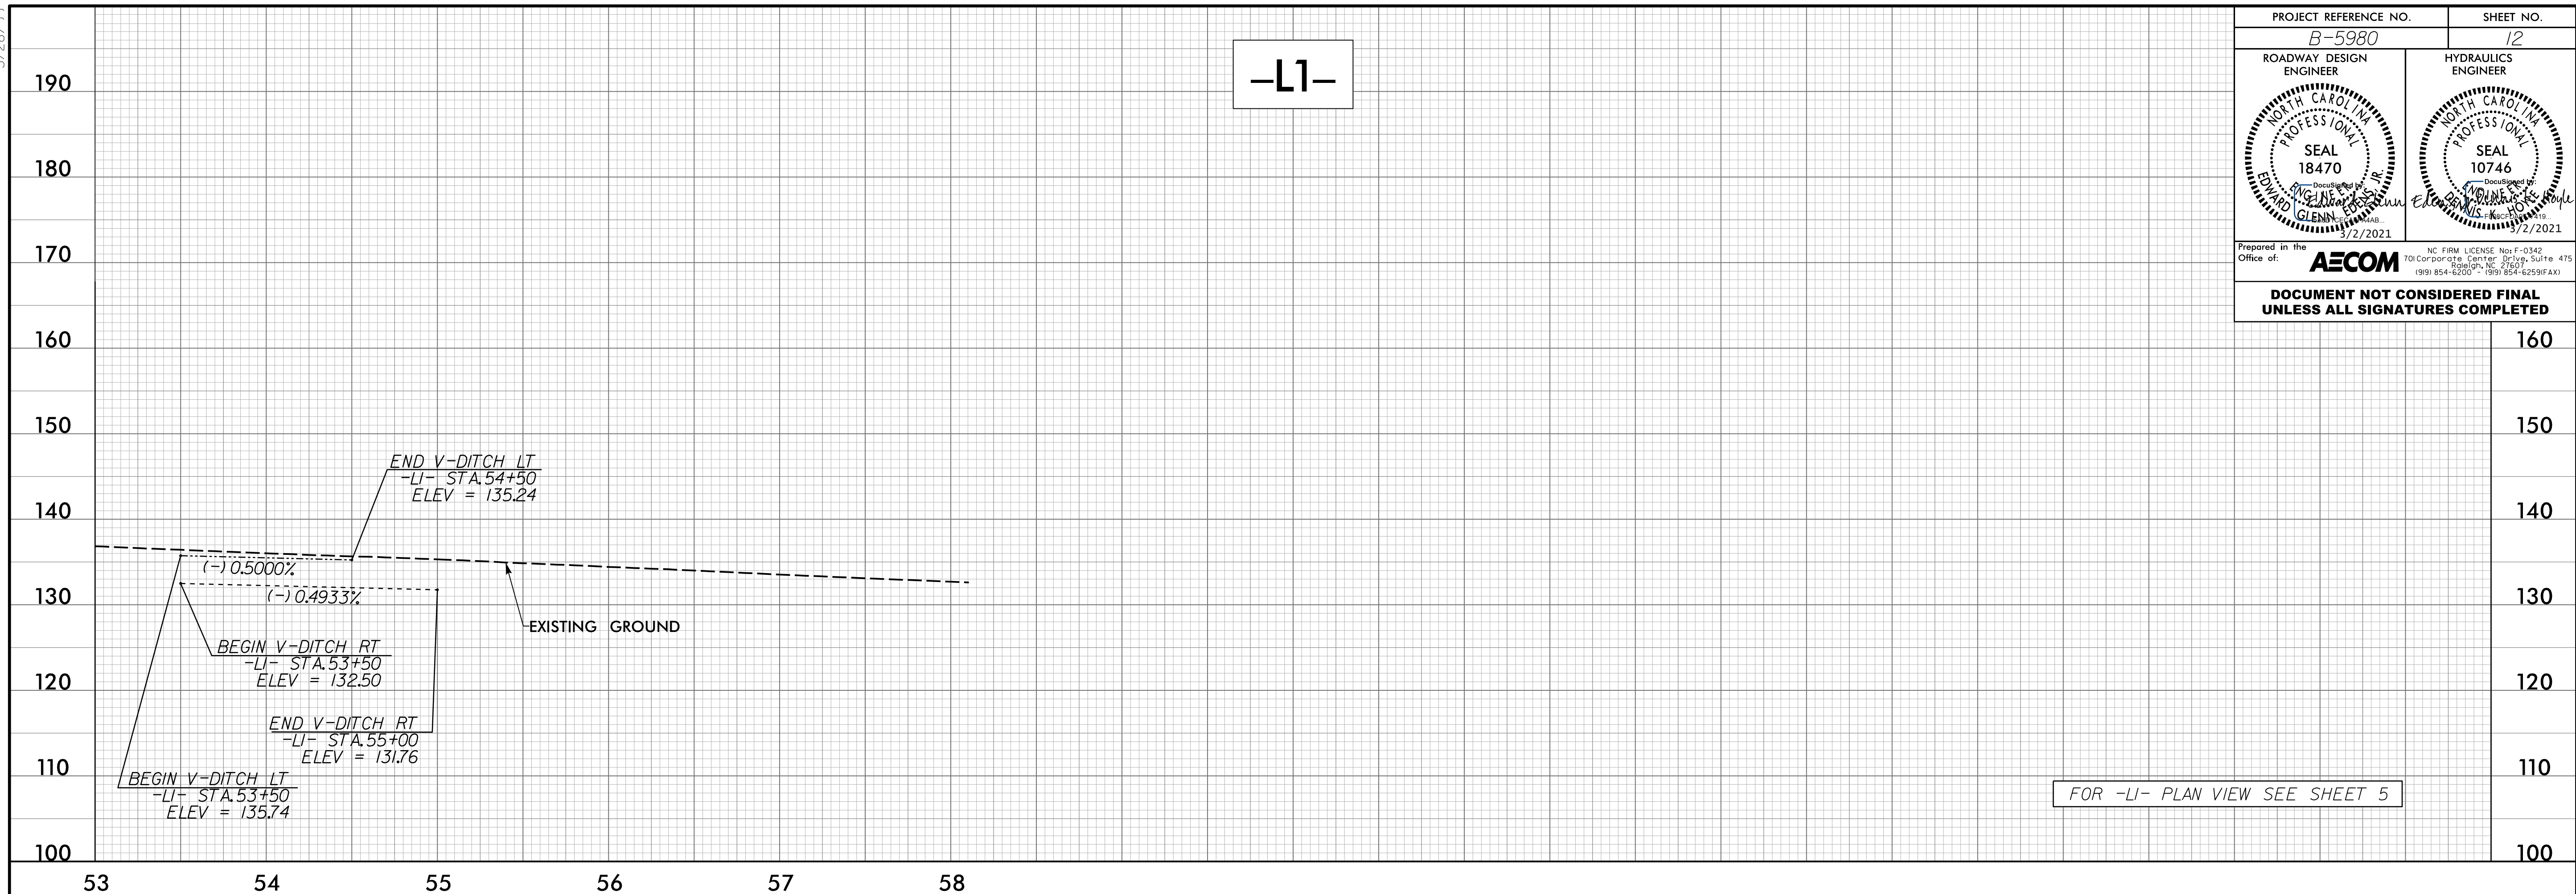

FOR -L1- PLAN VIEW SEE SHEET 5

-L2-

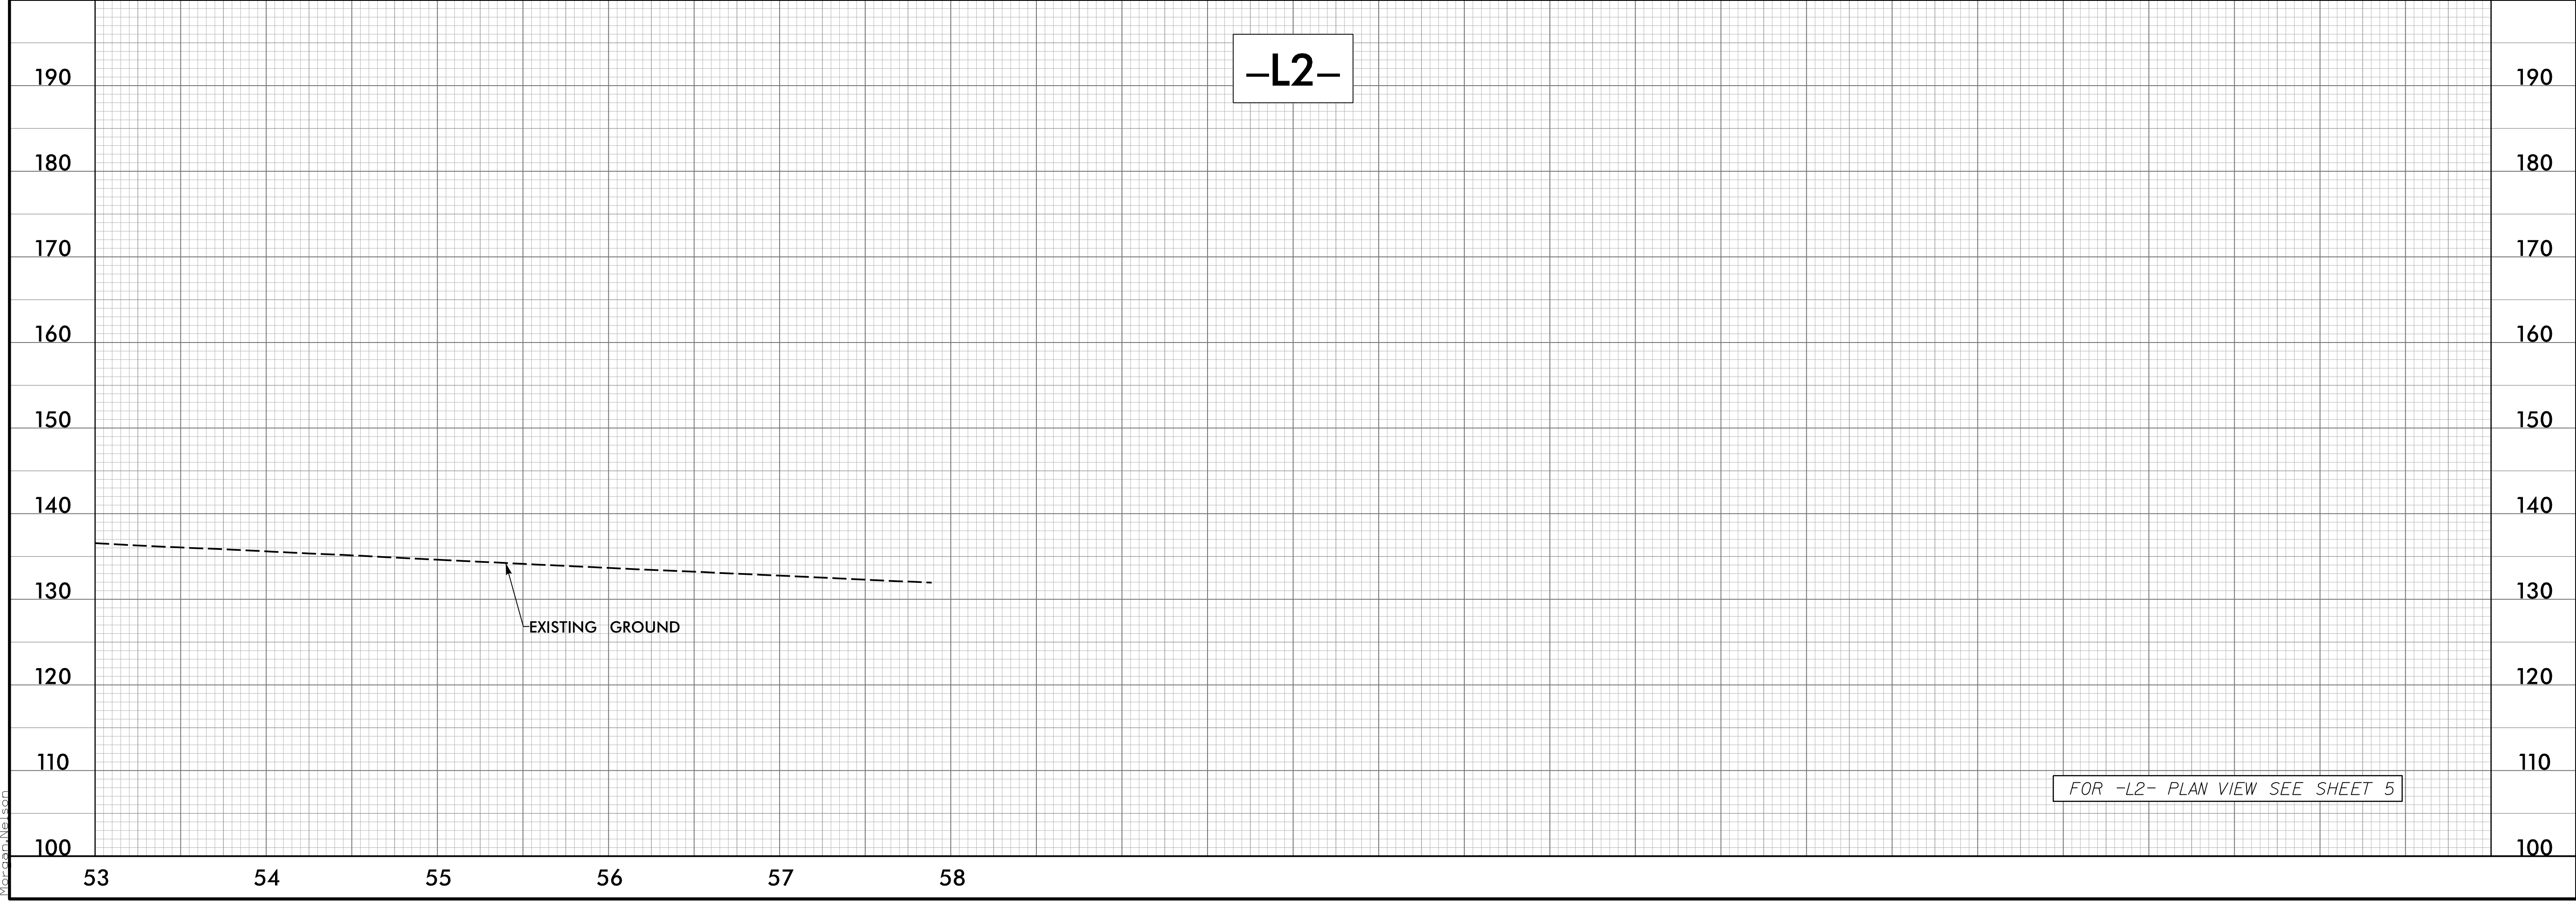

FOR -L2- PLAN VIEW SEE SHEET 5

3/1/2021
C:\Users\Nelson\Documents\Projects\B5980_rdy_pfl12.dgn
Nelson