
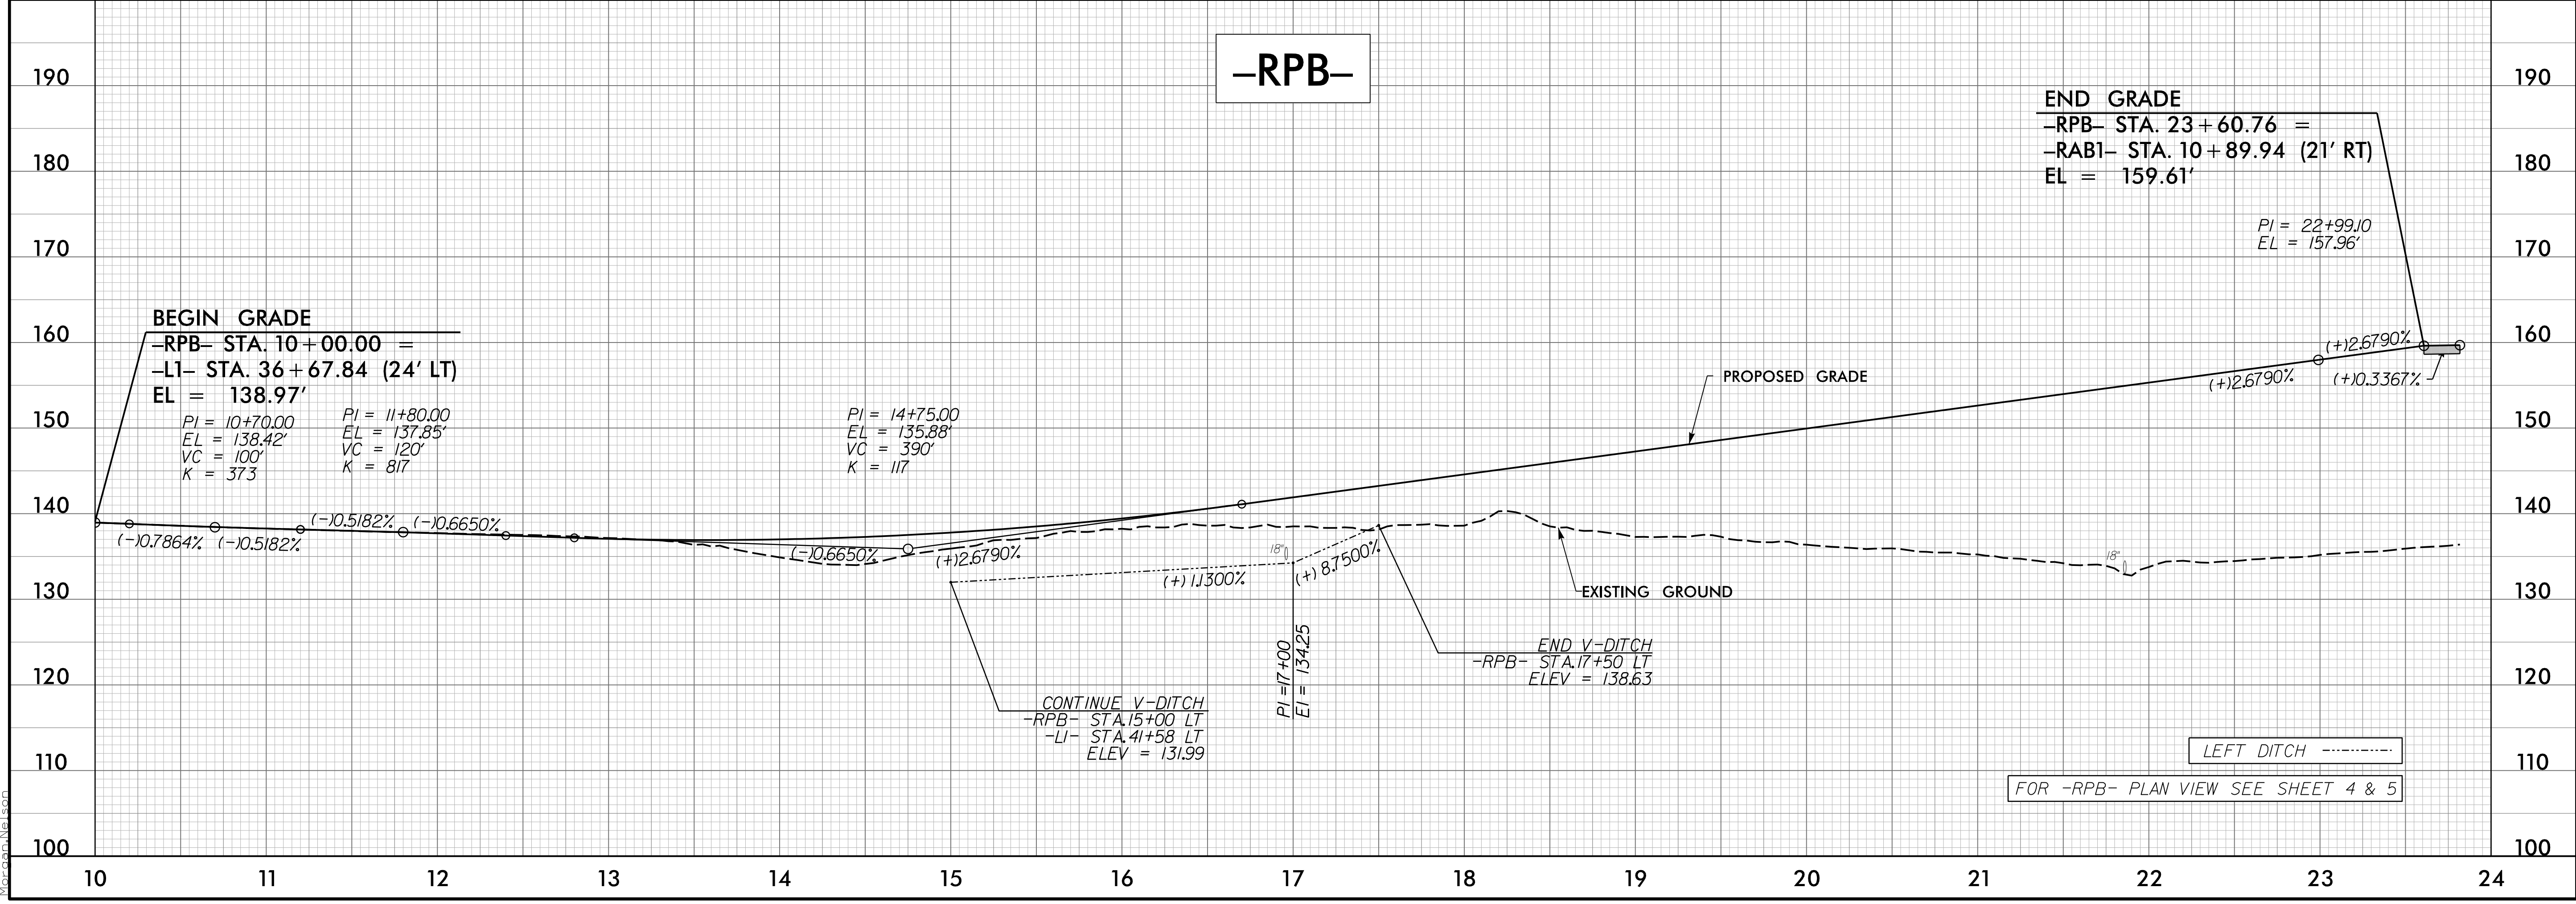


5/28/2021

PROJECT REFERENCE NO. B-5980	SHEET NO. 14
ROADWAY DESIGN ENGINEER 	HYDRAULICS ENGINEER
Prepared in the Office of: AECOM	
<small>NC FIRM LICENSE No. F-0342 701 Corporate Center Drive, Suite 475 Raleigh, NC 27603 (919) 854-6200 • (919) 854-6259 (FAX)</small>	
DOCUMENT NOT CONSIDERED FINAL UNLESS ALL SIGNATURES COMPLETED	

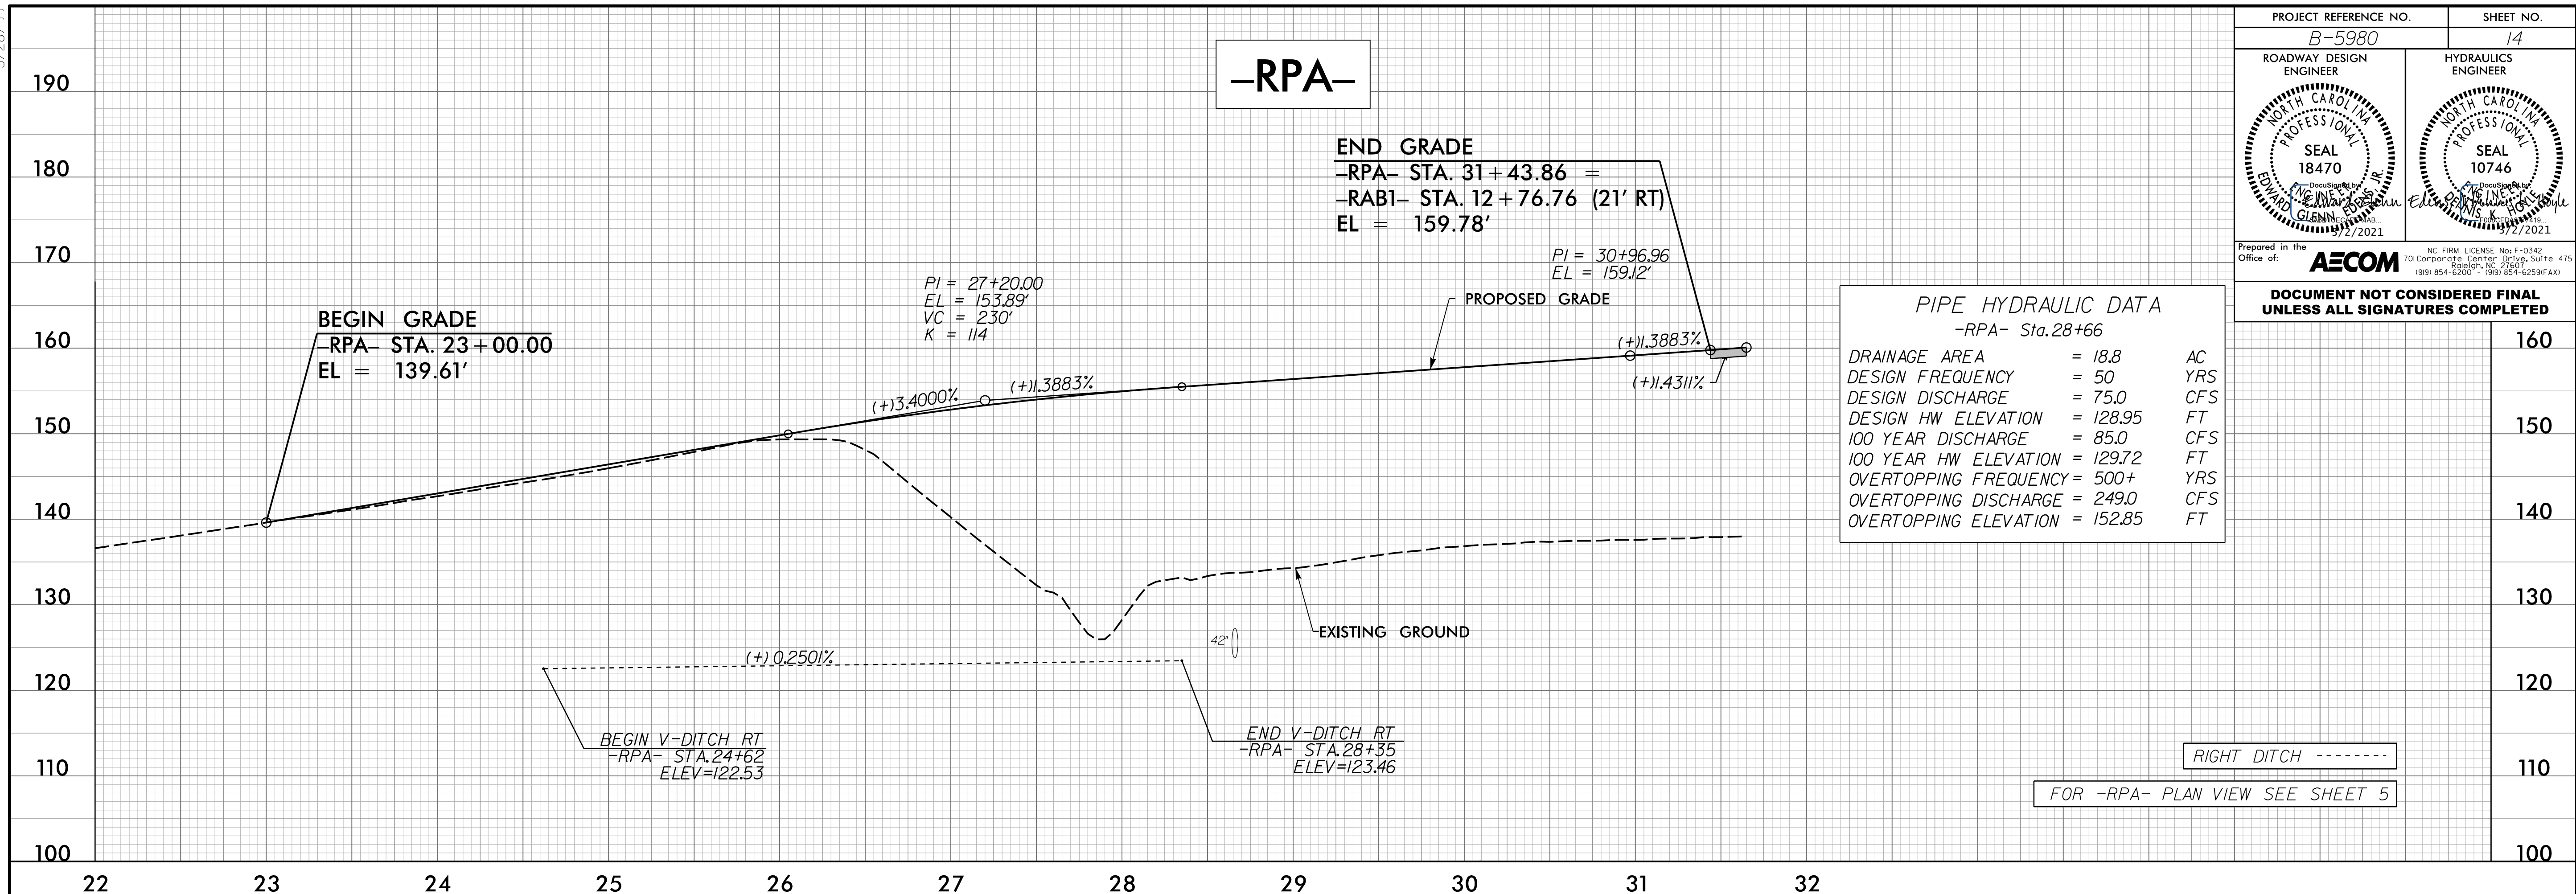

3/1/2021
 C:\Users\pcoj\OneDrive\B5980_rdy_p\114.dgn
 Macdonald