
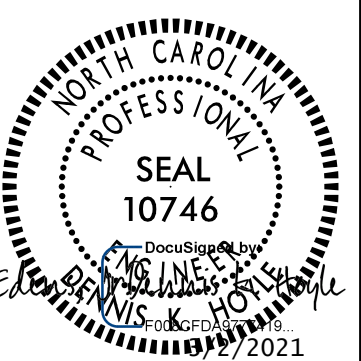
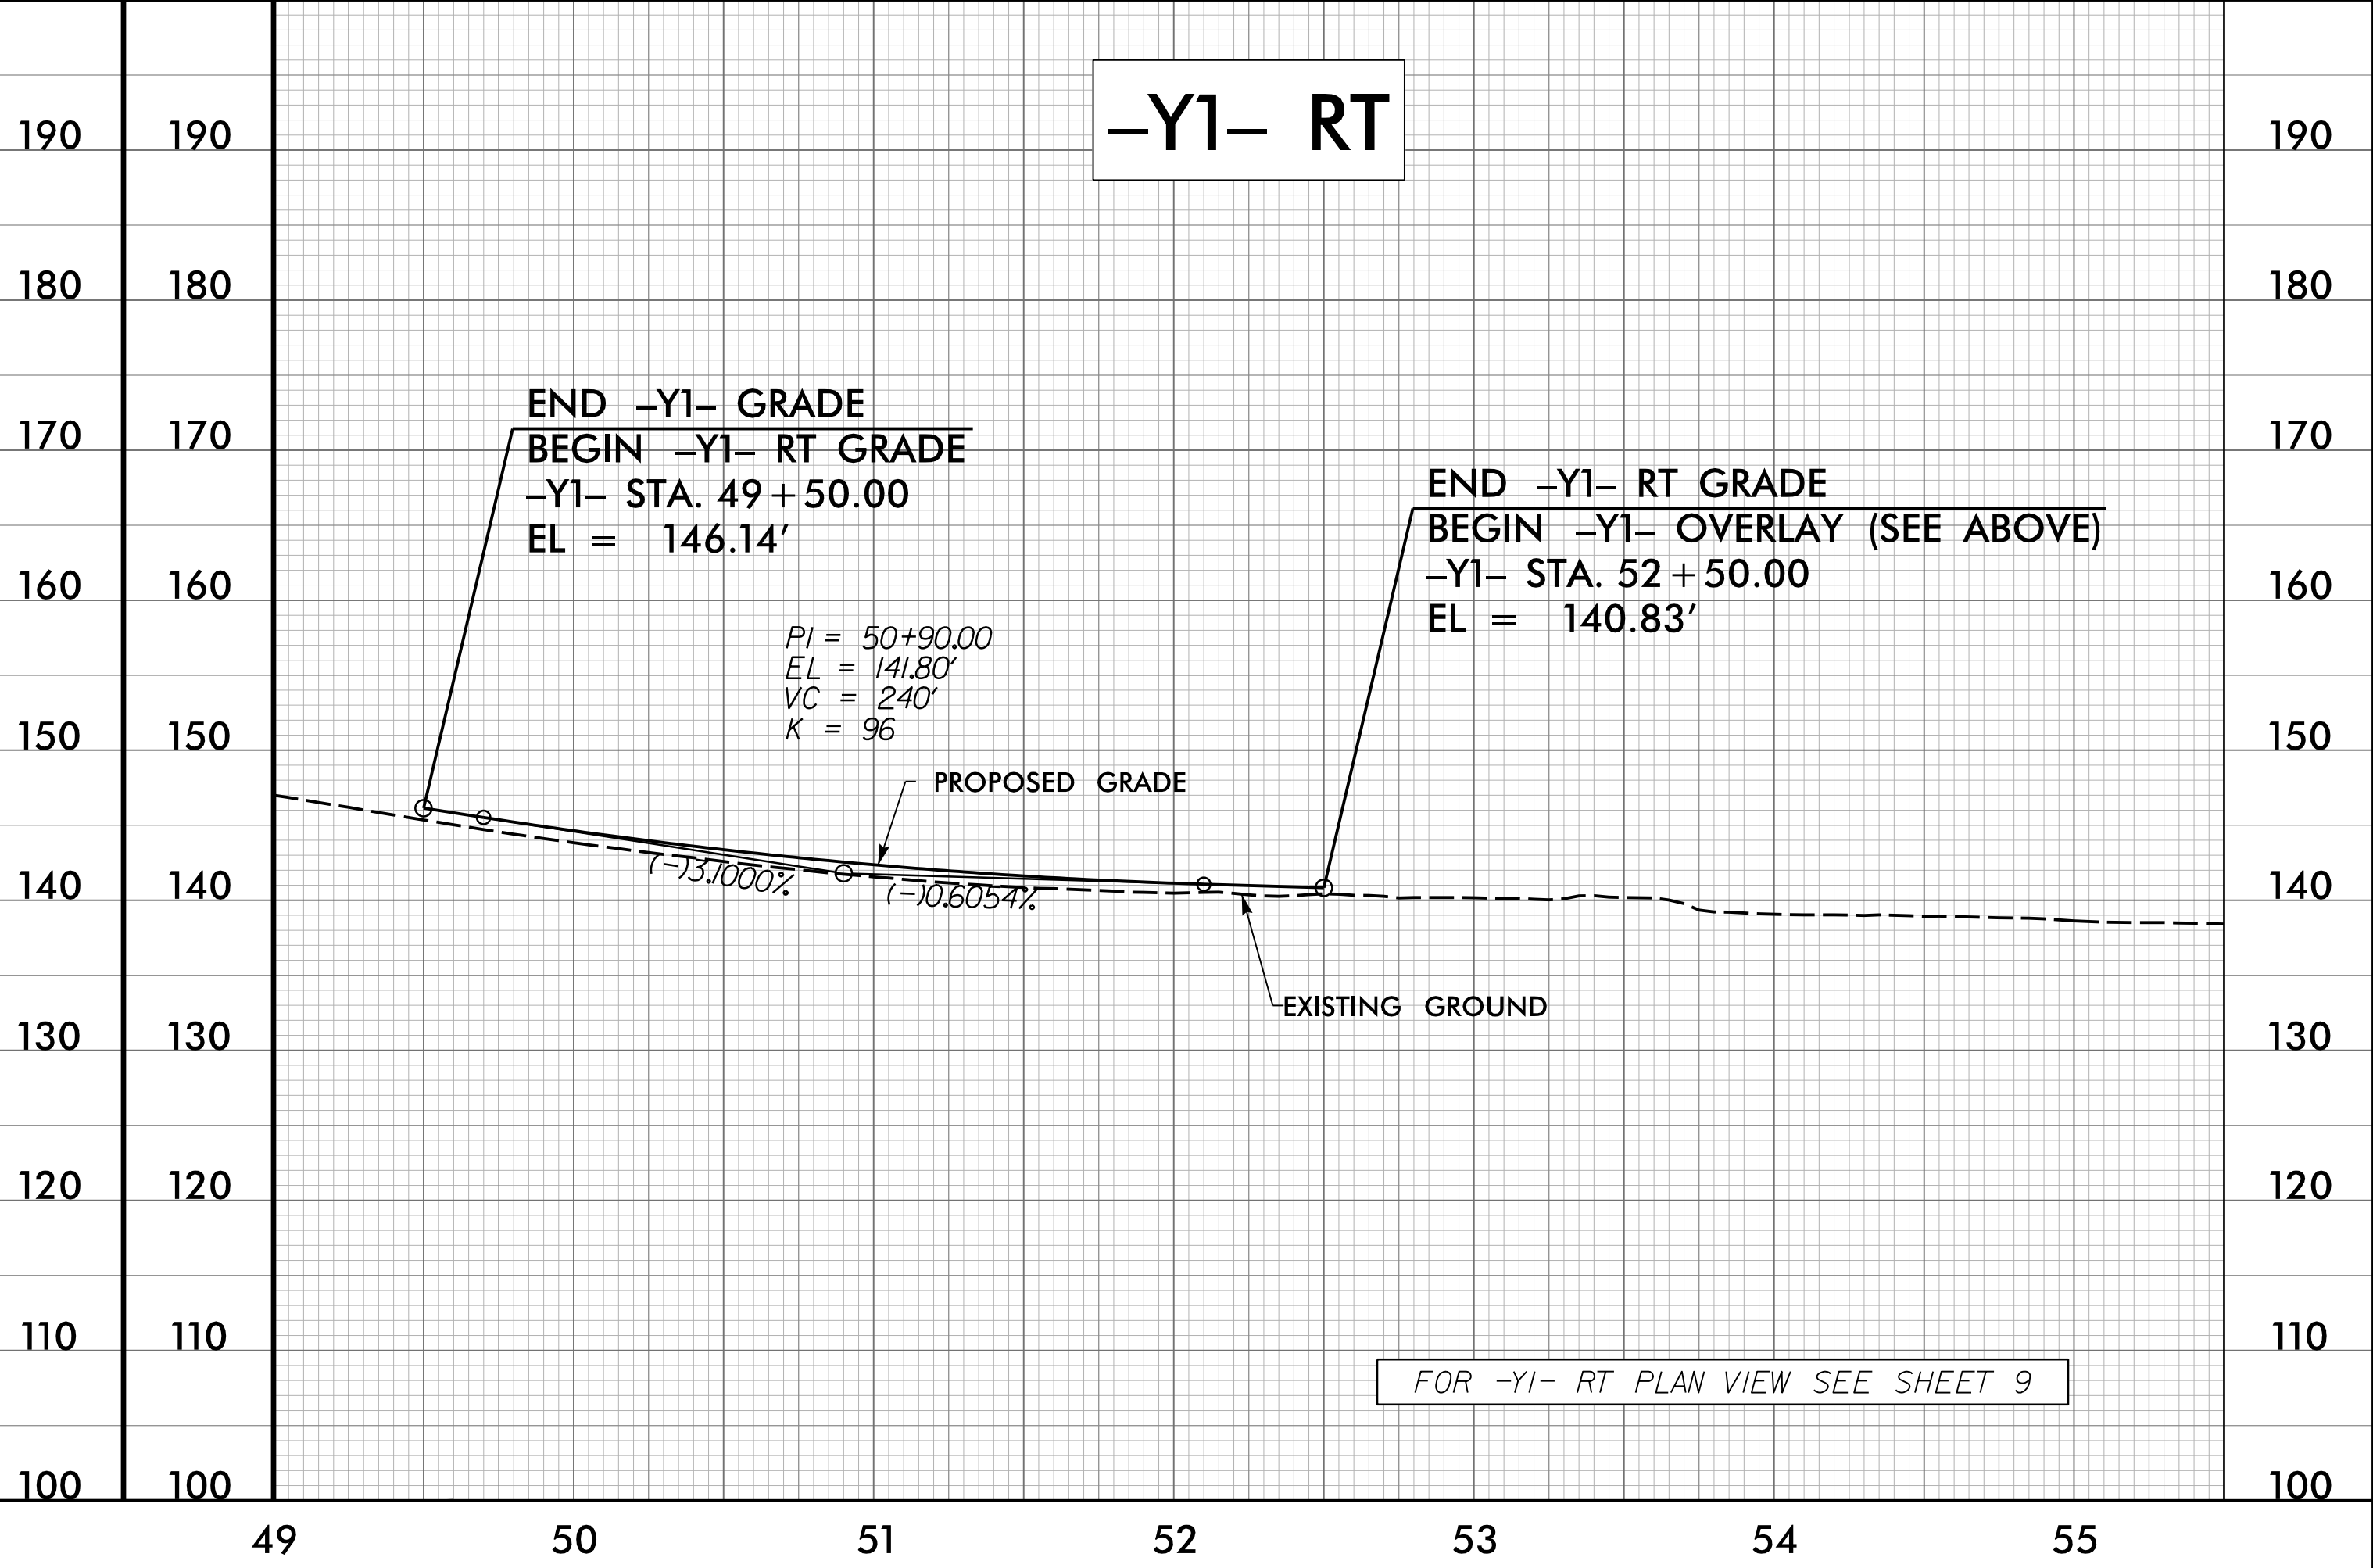
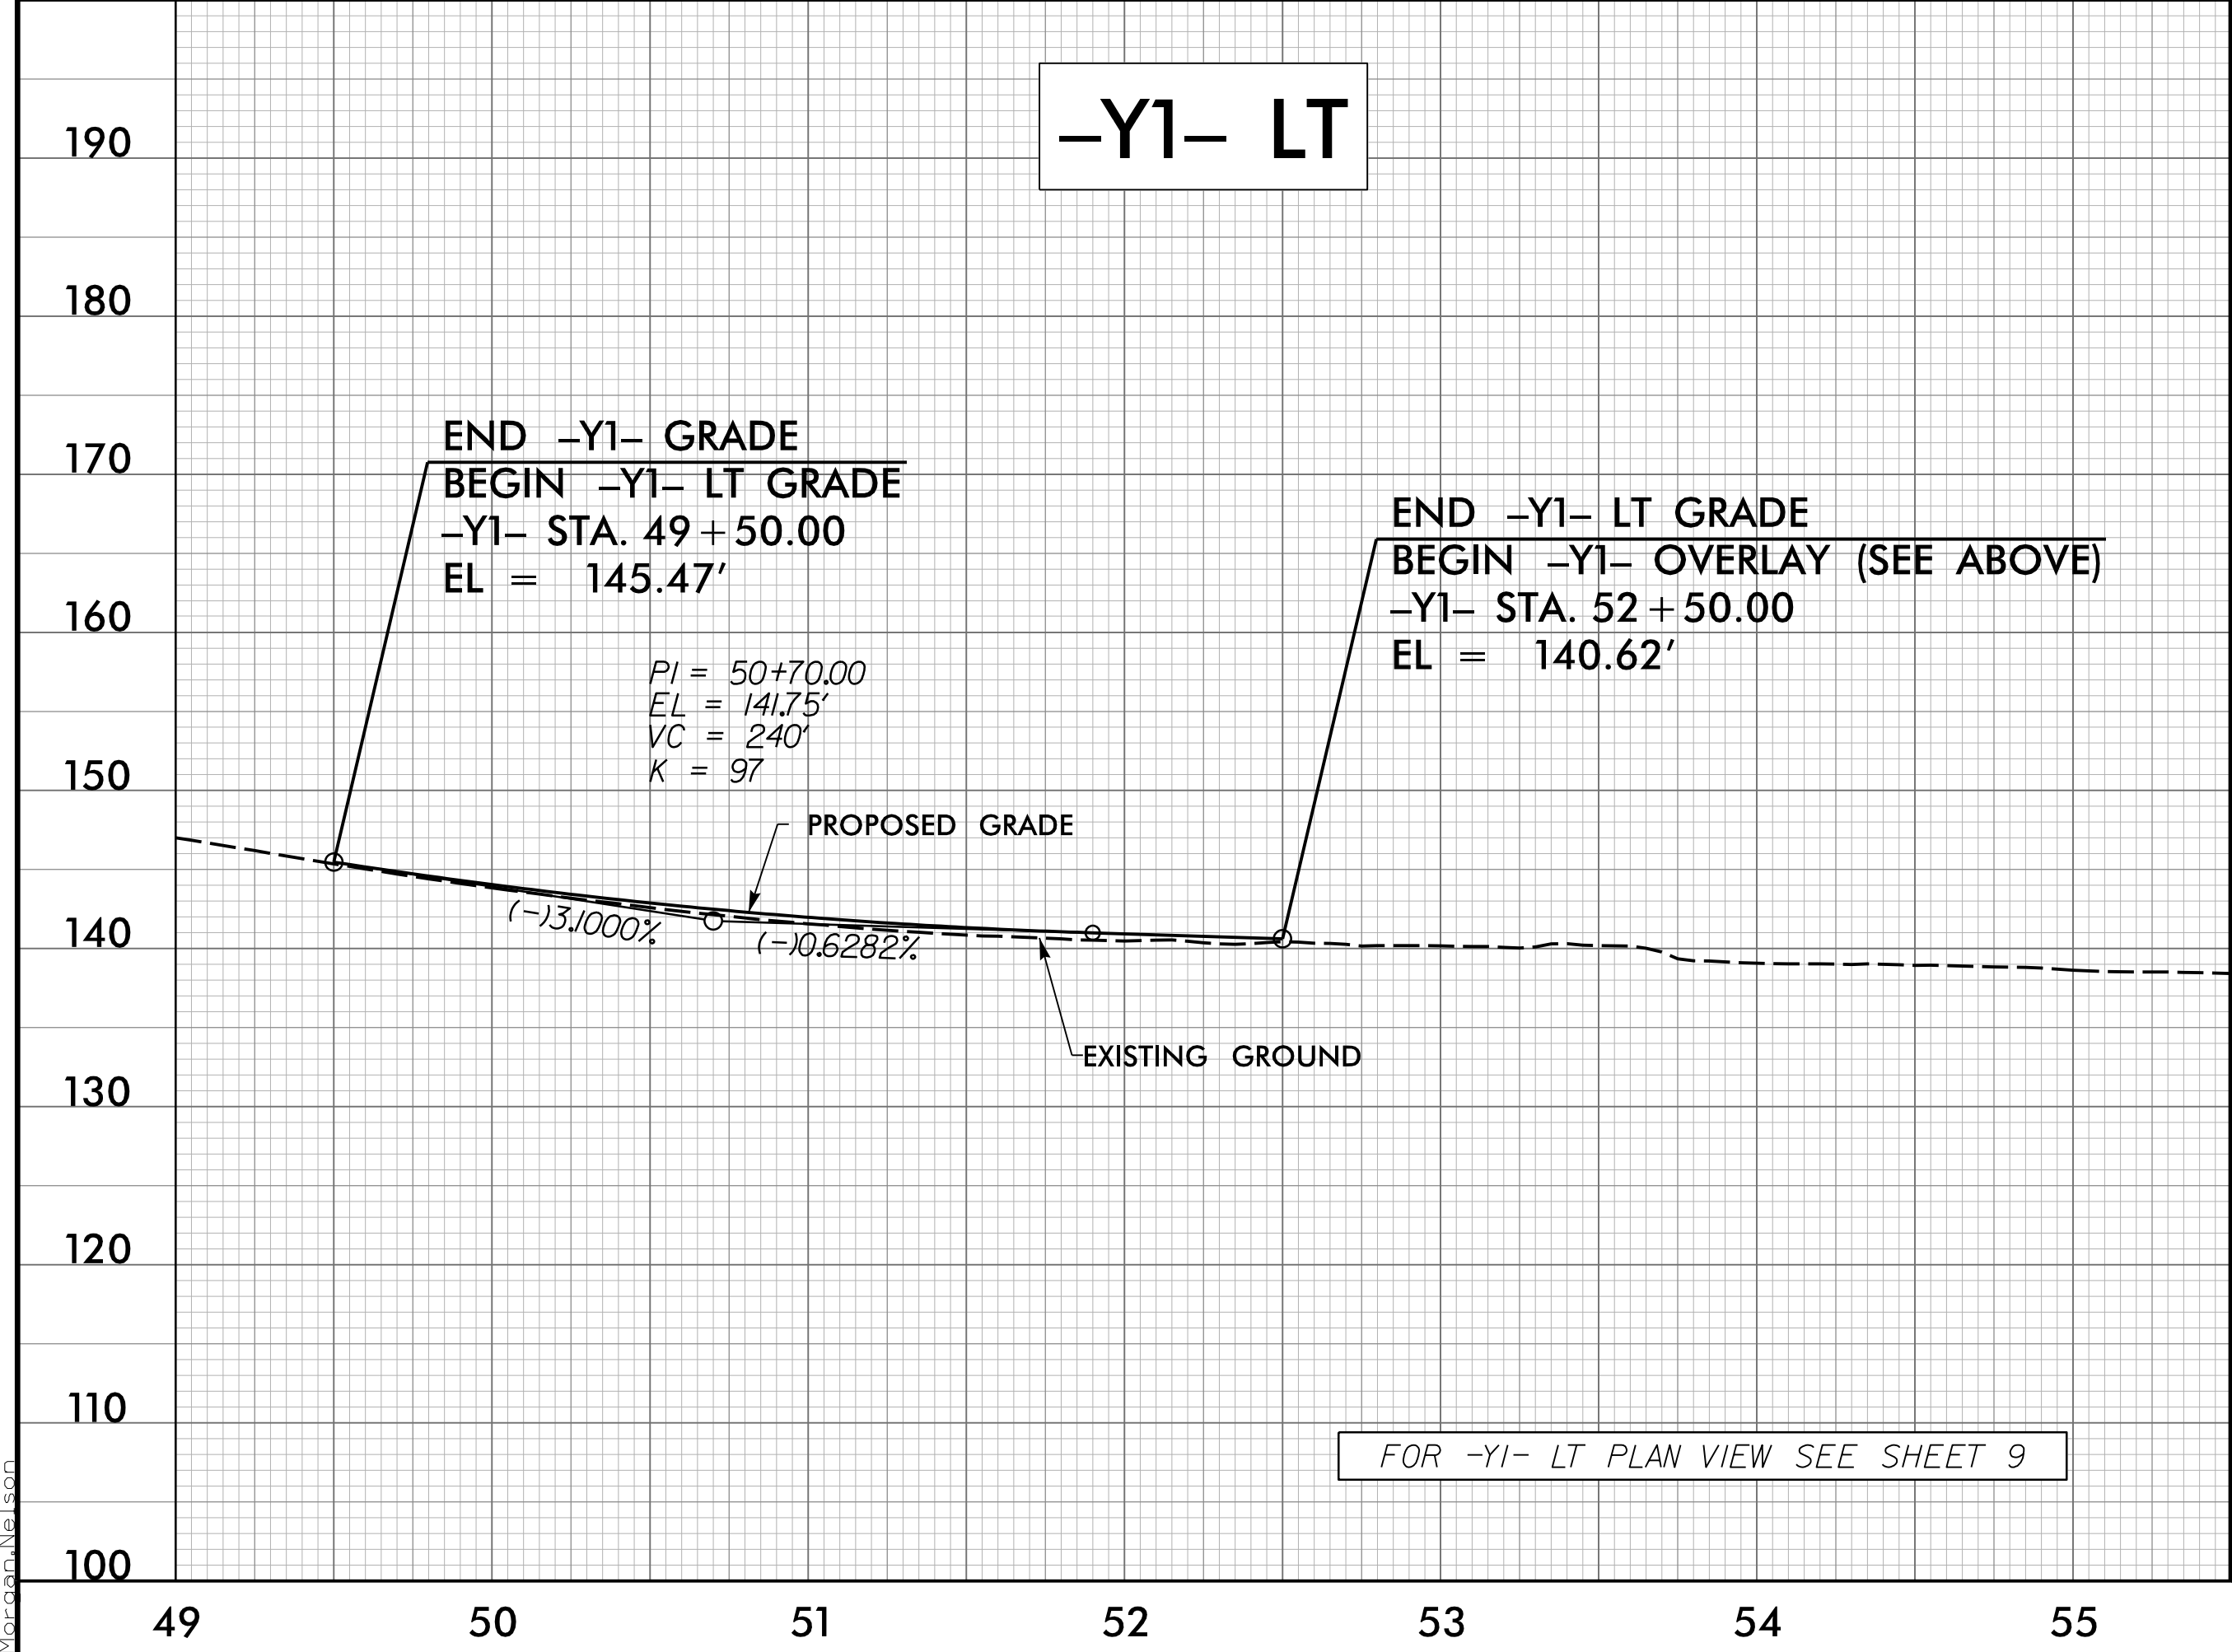
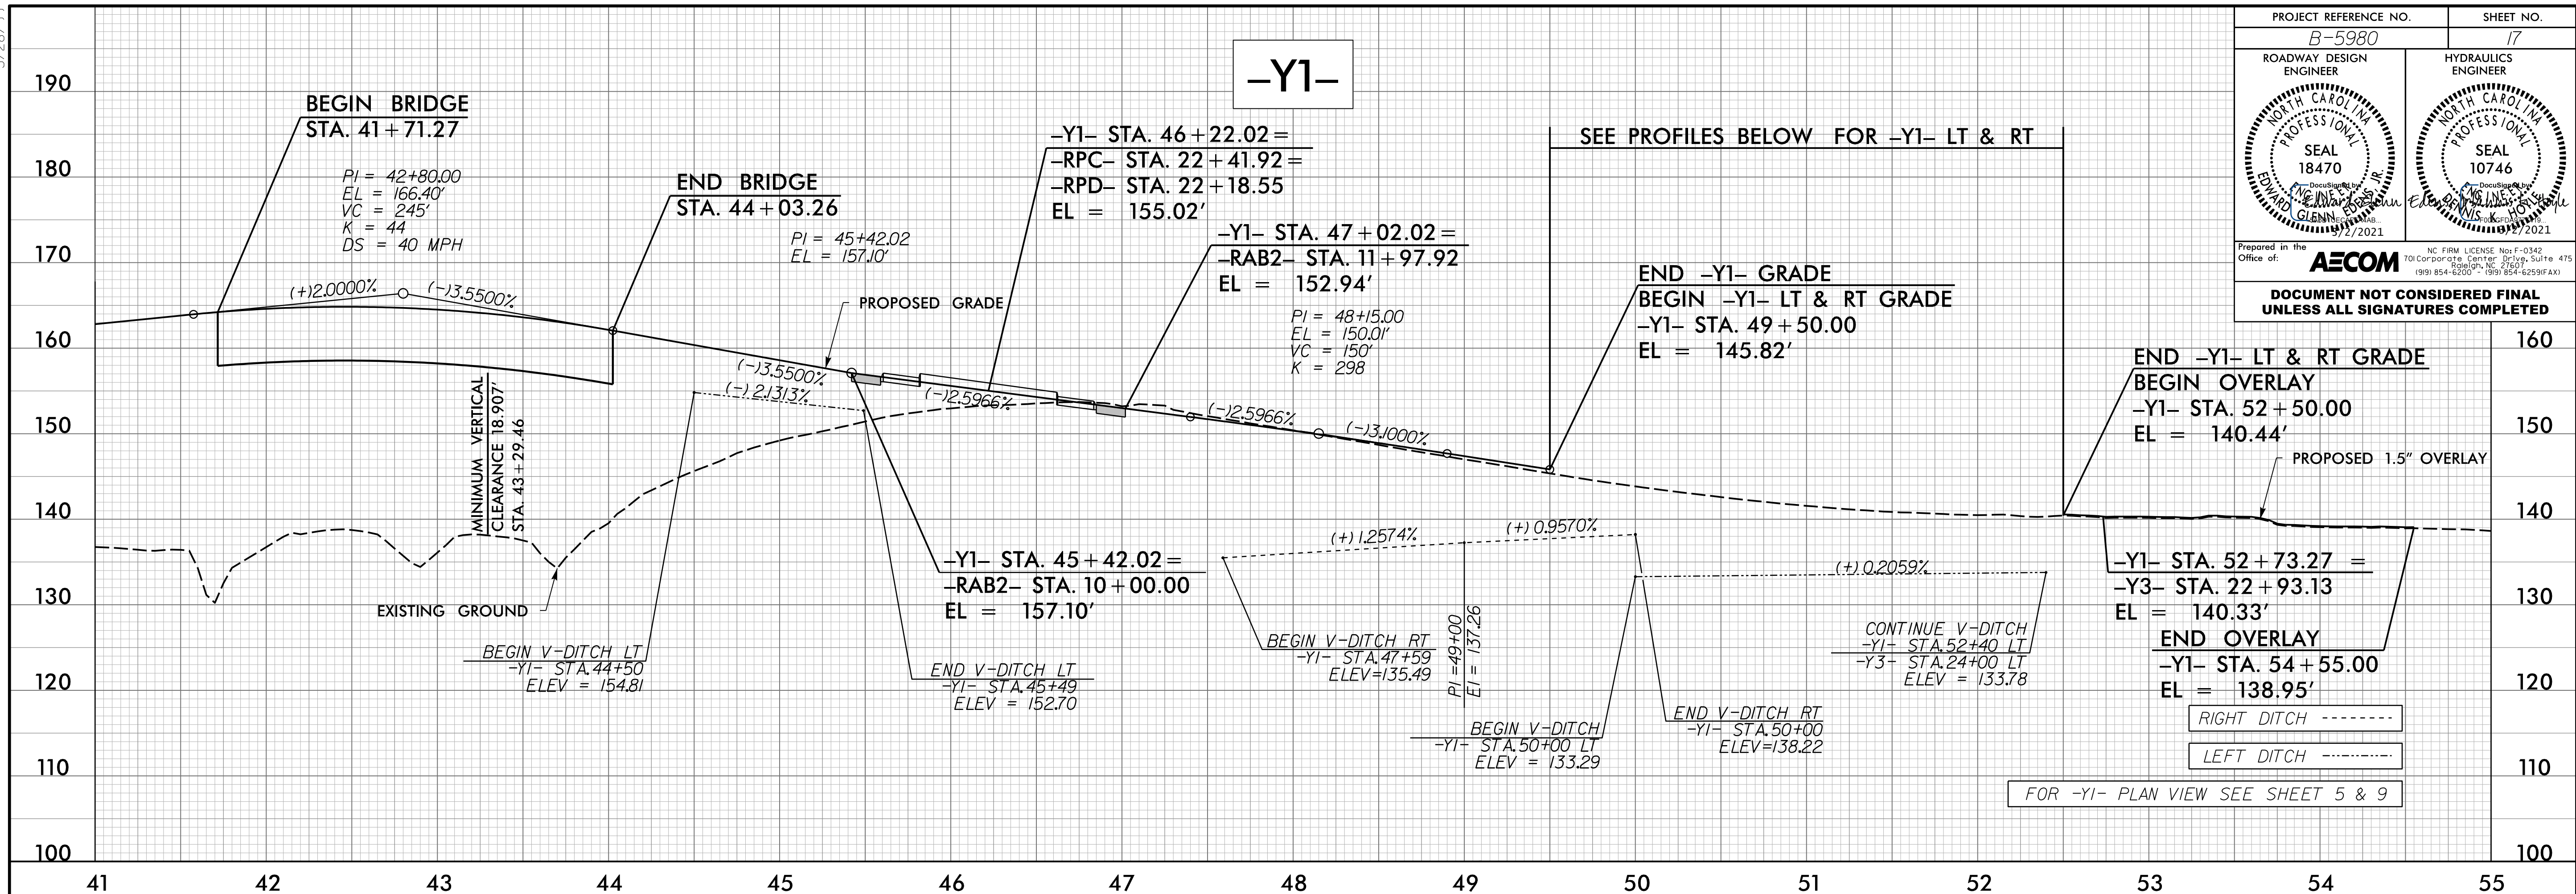


5/28/24

PROJECT REFERENCE NO. B-5980	SHEET NO. 17
ROADWAY DESIGN ENGINEER	HYDRAULICS ENGINEER
	
Prepared in the Office of: <b>AECOM</b> <small>701 Corporate Center Drive, Suite 475 Raleigh, NC 27603 (919) 854-4200 • Fax: (919) 854-2595</small>	
<b>DOCUMENT NOT CONSIDERED FINAL UNLESS ALL SIGNATURES COMPLETED</b>	



3/1/2021  
C:\Projects\B5980\B5980\_rdy\_p117.dgn  
Macdonald