


5/28/21

PROJECT REFERENCE NO. B-5980	SHEET NO. 18
ROADWAY DESIGN ENGINEER SEAL 18470	HYDRAULICS ENGINEER SEAL 10746
<small>Prepared in the Office of:</small> <b>AECOM</b> <small>701 Corporate Center Drive, Suite 475        Raleigh, NC 27603        (919) 854-4200 • (919) 854-6259 (FAX)</small>	
<b>DOCUMENT NOT CONSIDERED FINAL        UNLESS ALL SIGNATURES COMPLETED</b>	

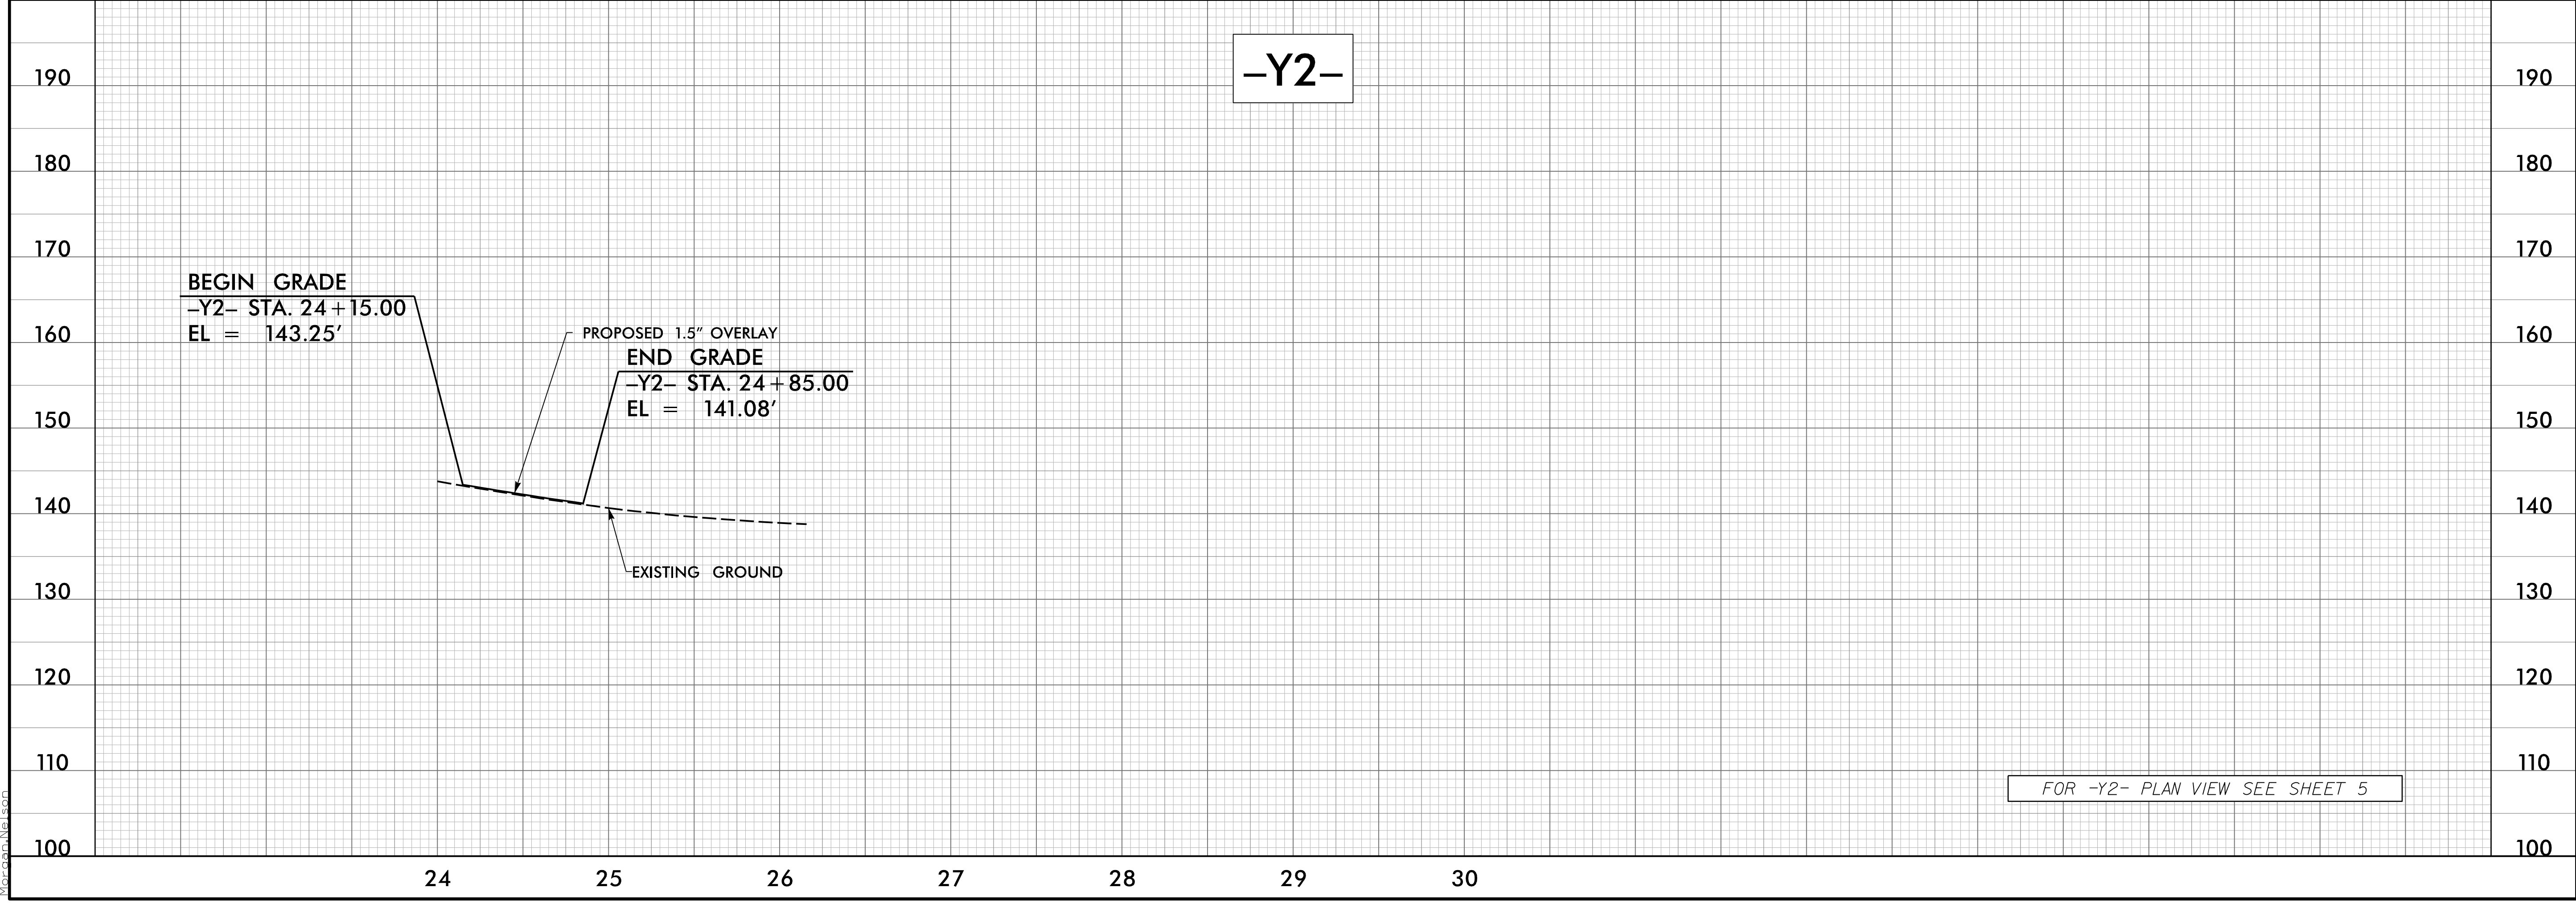

7/1/2021  
C:\Projects\B5980\B5980\_rdy\_pf118.dgn  
Mordecai Nelson