
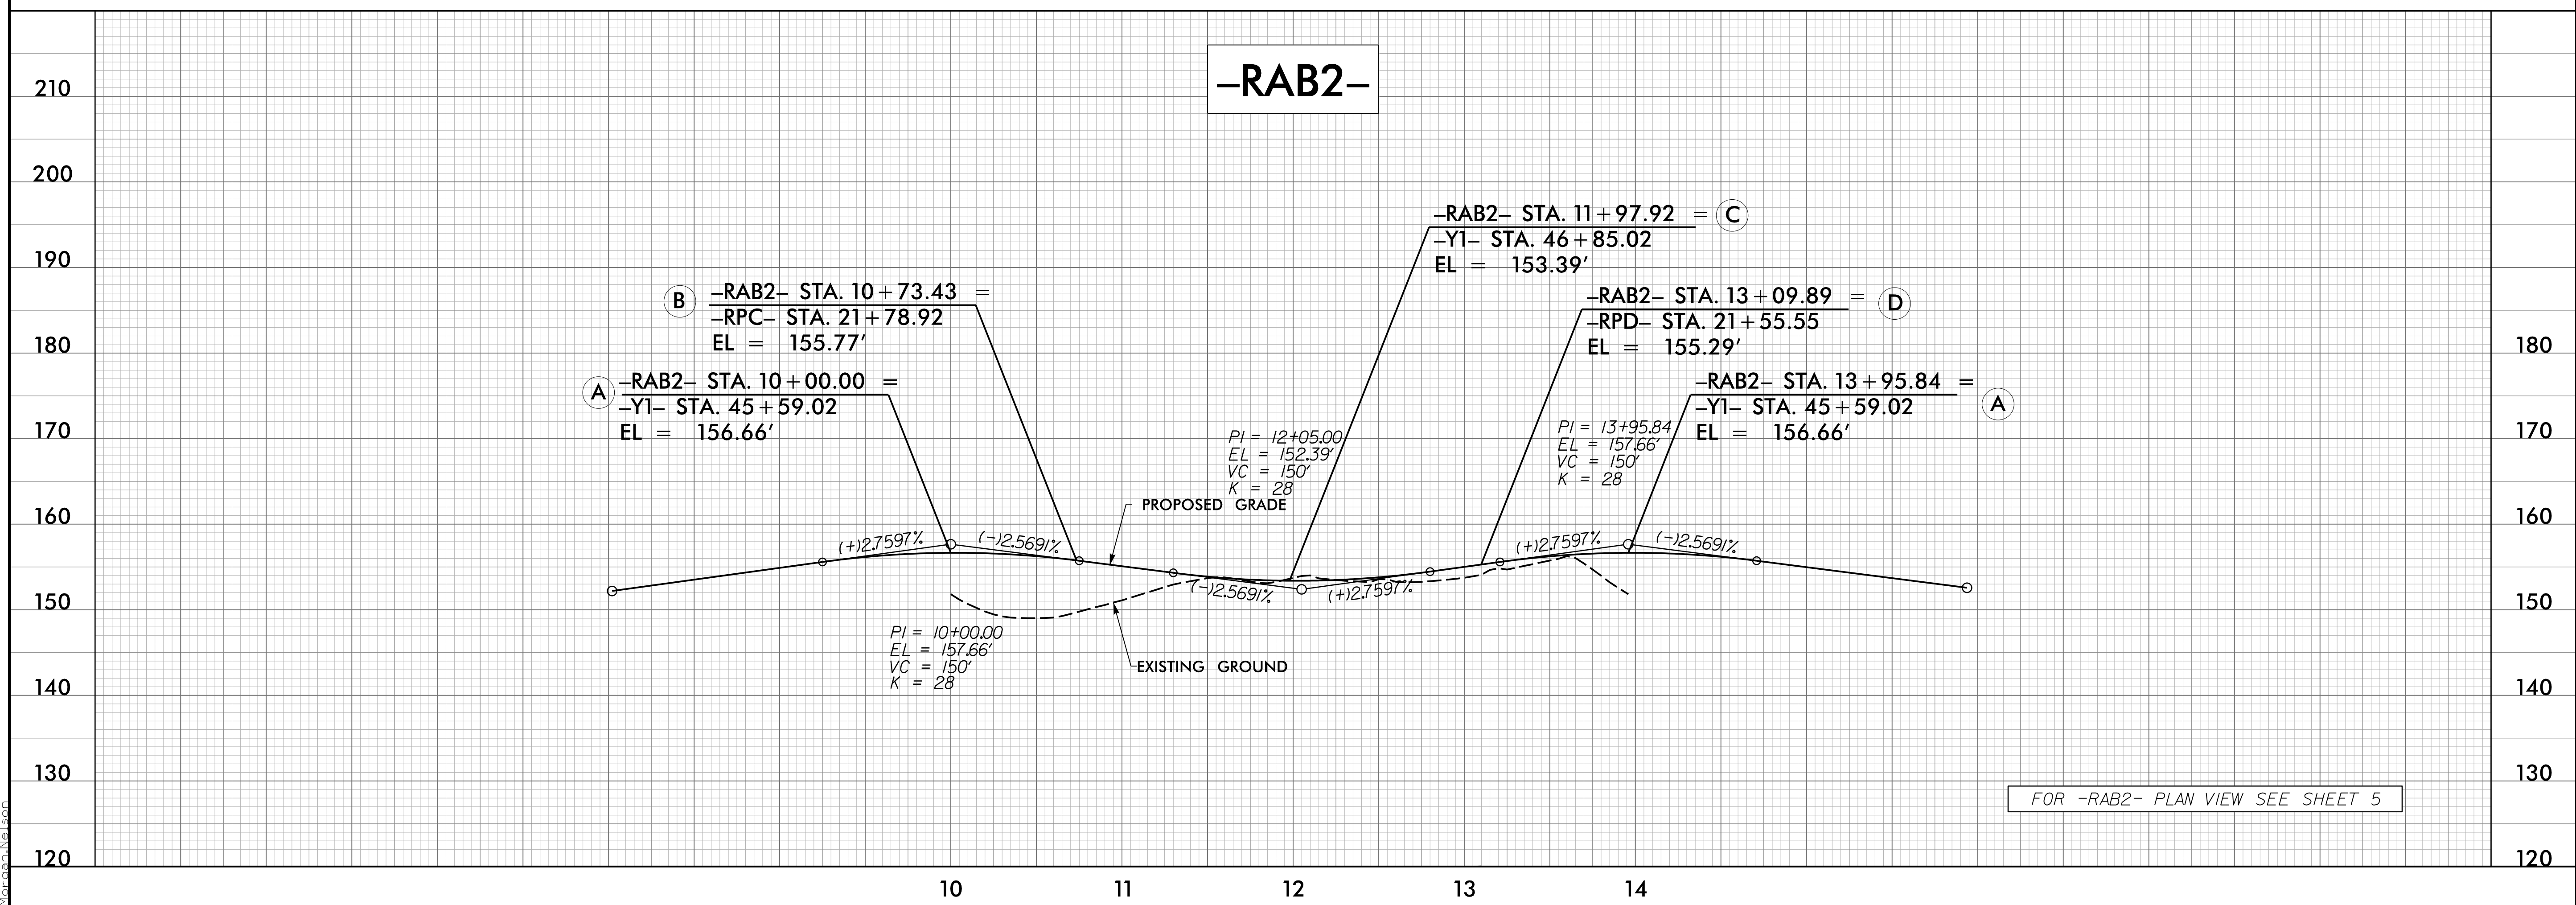


5/28/2021

PROJECT REFERENCE NO. B-5980	SHEET NO. 20
ROADWAY DESIGN ENGINEER SEAL 18470 EDWARD GLENN EDWARDS 7/2/2021	HYDRAULICS ENGINEER SEAL 10746 EDWARD GLENN EDWARDS 7/2/2021
Prepared in the Office of: <b>AECOM</b> 701 Corporate Center Drive, Suite 475 Raleigh, NC 27603 (919) 854-4200 • (919) 854-6259 (FAX)	
DOCUMENT NOT CONSIDERED FINAL UNLESS ALL SIGNATURES COMPLETED	

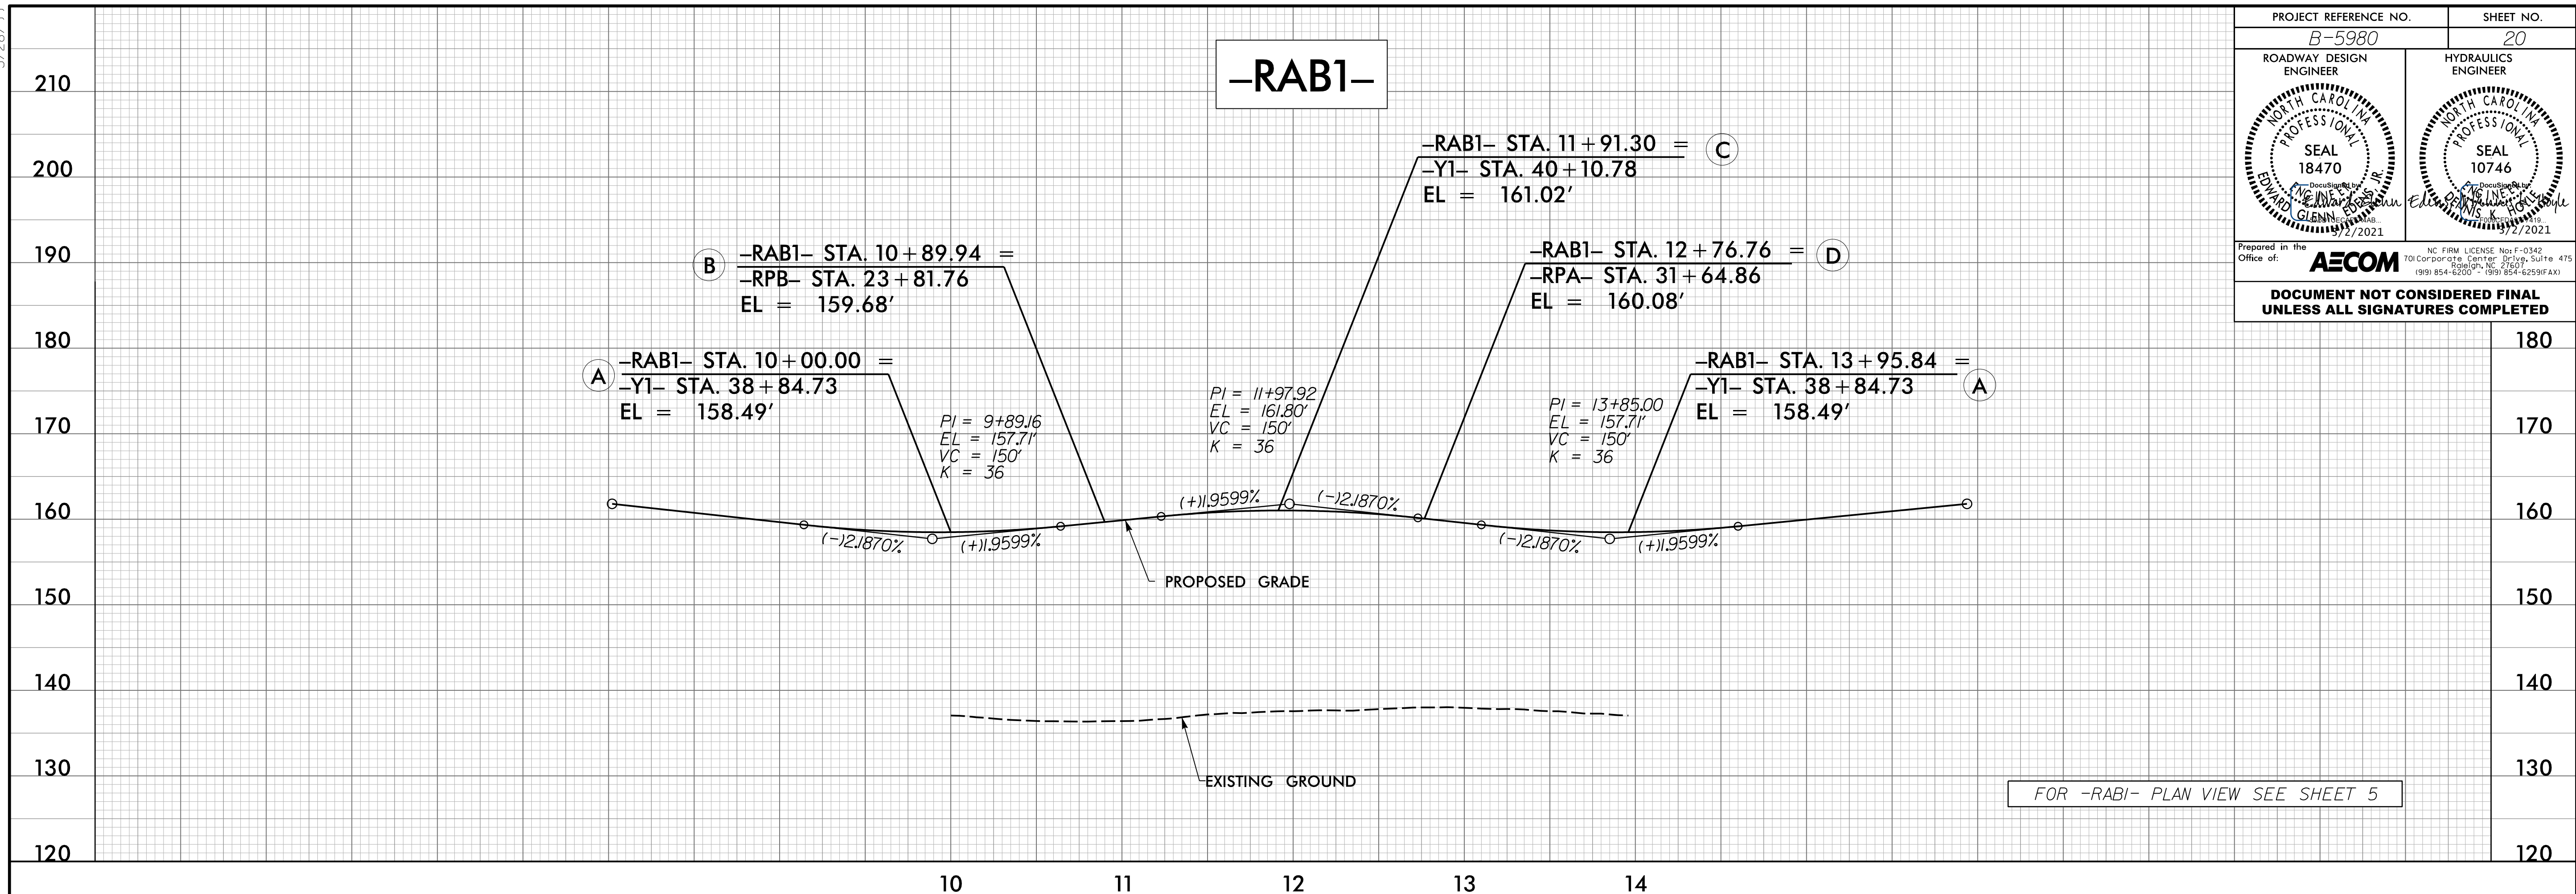

3/1/2021  
B:\Projects\B5980\Drawings\Profile\p120.dgn  
Macdonald